

CONSULTANT

CONSULTANT

CONSULTANT


CLIENT

COPYRIGHT NOTICE
 THIS DRAWING AND DESIGN IS COPYRIGHT PROTECTED.
 DO NOT REPRODUCE OR REVISE WITHOUT WRITTEN
 PERMISSION BY ARCHITECTURE49 INC.

SEAL:

THIS BAR IS 25mm LONG WHEN PLOTTED AT
 CORRECT SCALE. DO NOT SCALE DRAWINGS.

NORTH ARROW: DIGITAL REFERENCE:

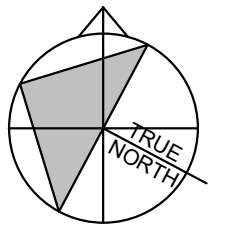

PROJECT NO: 219-00058-11 CONTRACT NO.

DRAWN BY: Author CHECKED BY: Checker APPROVED BY: Approver
 KEYPLAN:

2023.12.05 ISSUED FOR APPROVAL BY CLIENT
 NO. DATE ISSUED

**ACCESS STORAGE 75
 MICHAEL COWPLAND
 DRIVE**

DRAWING TITLE


**BUILDING A - OVERALL
 PLANS - GROUND
 FLOOR**

DRAWING NO.

A201

PRINT DATE: 12/14/2023 3:21:34 PM

STORAGE UNIT SCHEDULE		
Level	Name	Count
T/O GRADE	SU 5' x 5'	86
T/O GRADE	SU 5' x 10'	76
T/O GRADE	SU 10' x 10'	43
T/O GRADE	SU 10' x 15'	19
T/O GRADE	SU 15' x 15'	1
Grand total: 225		

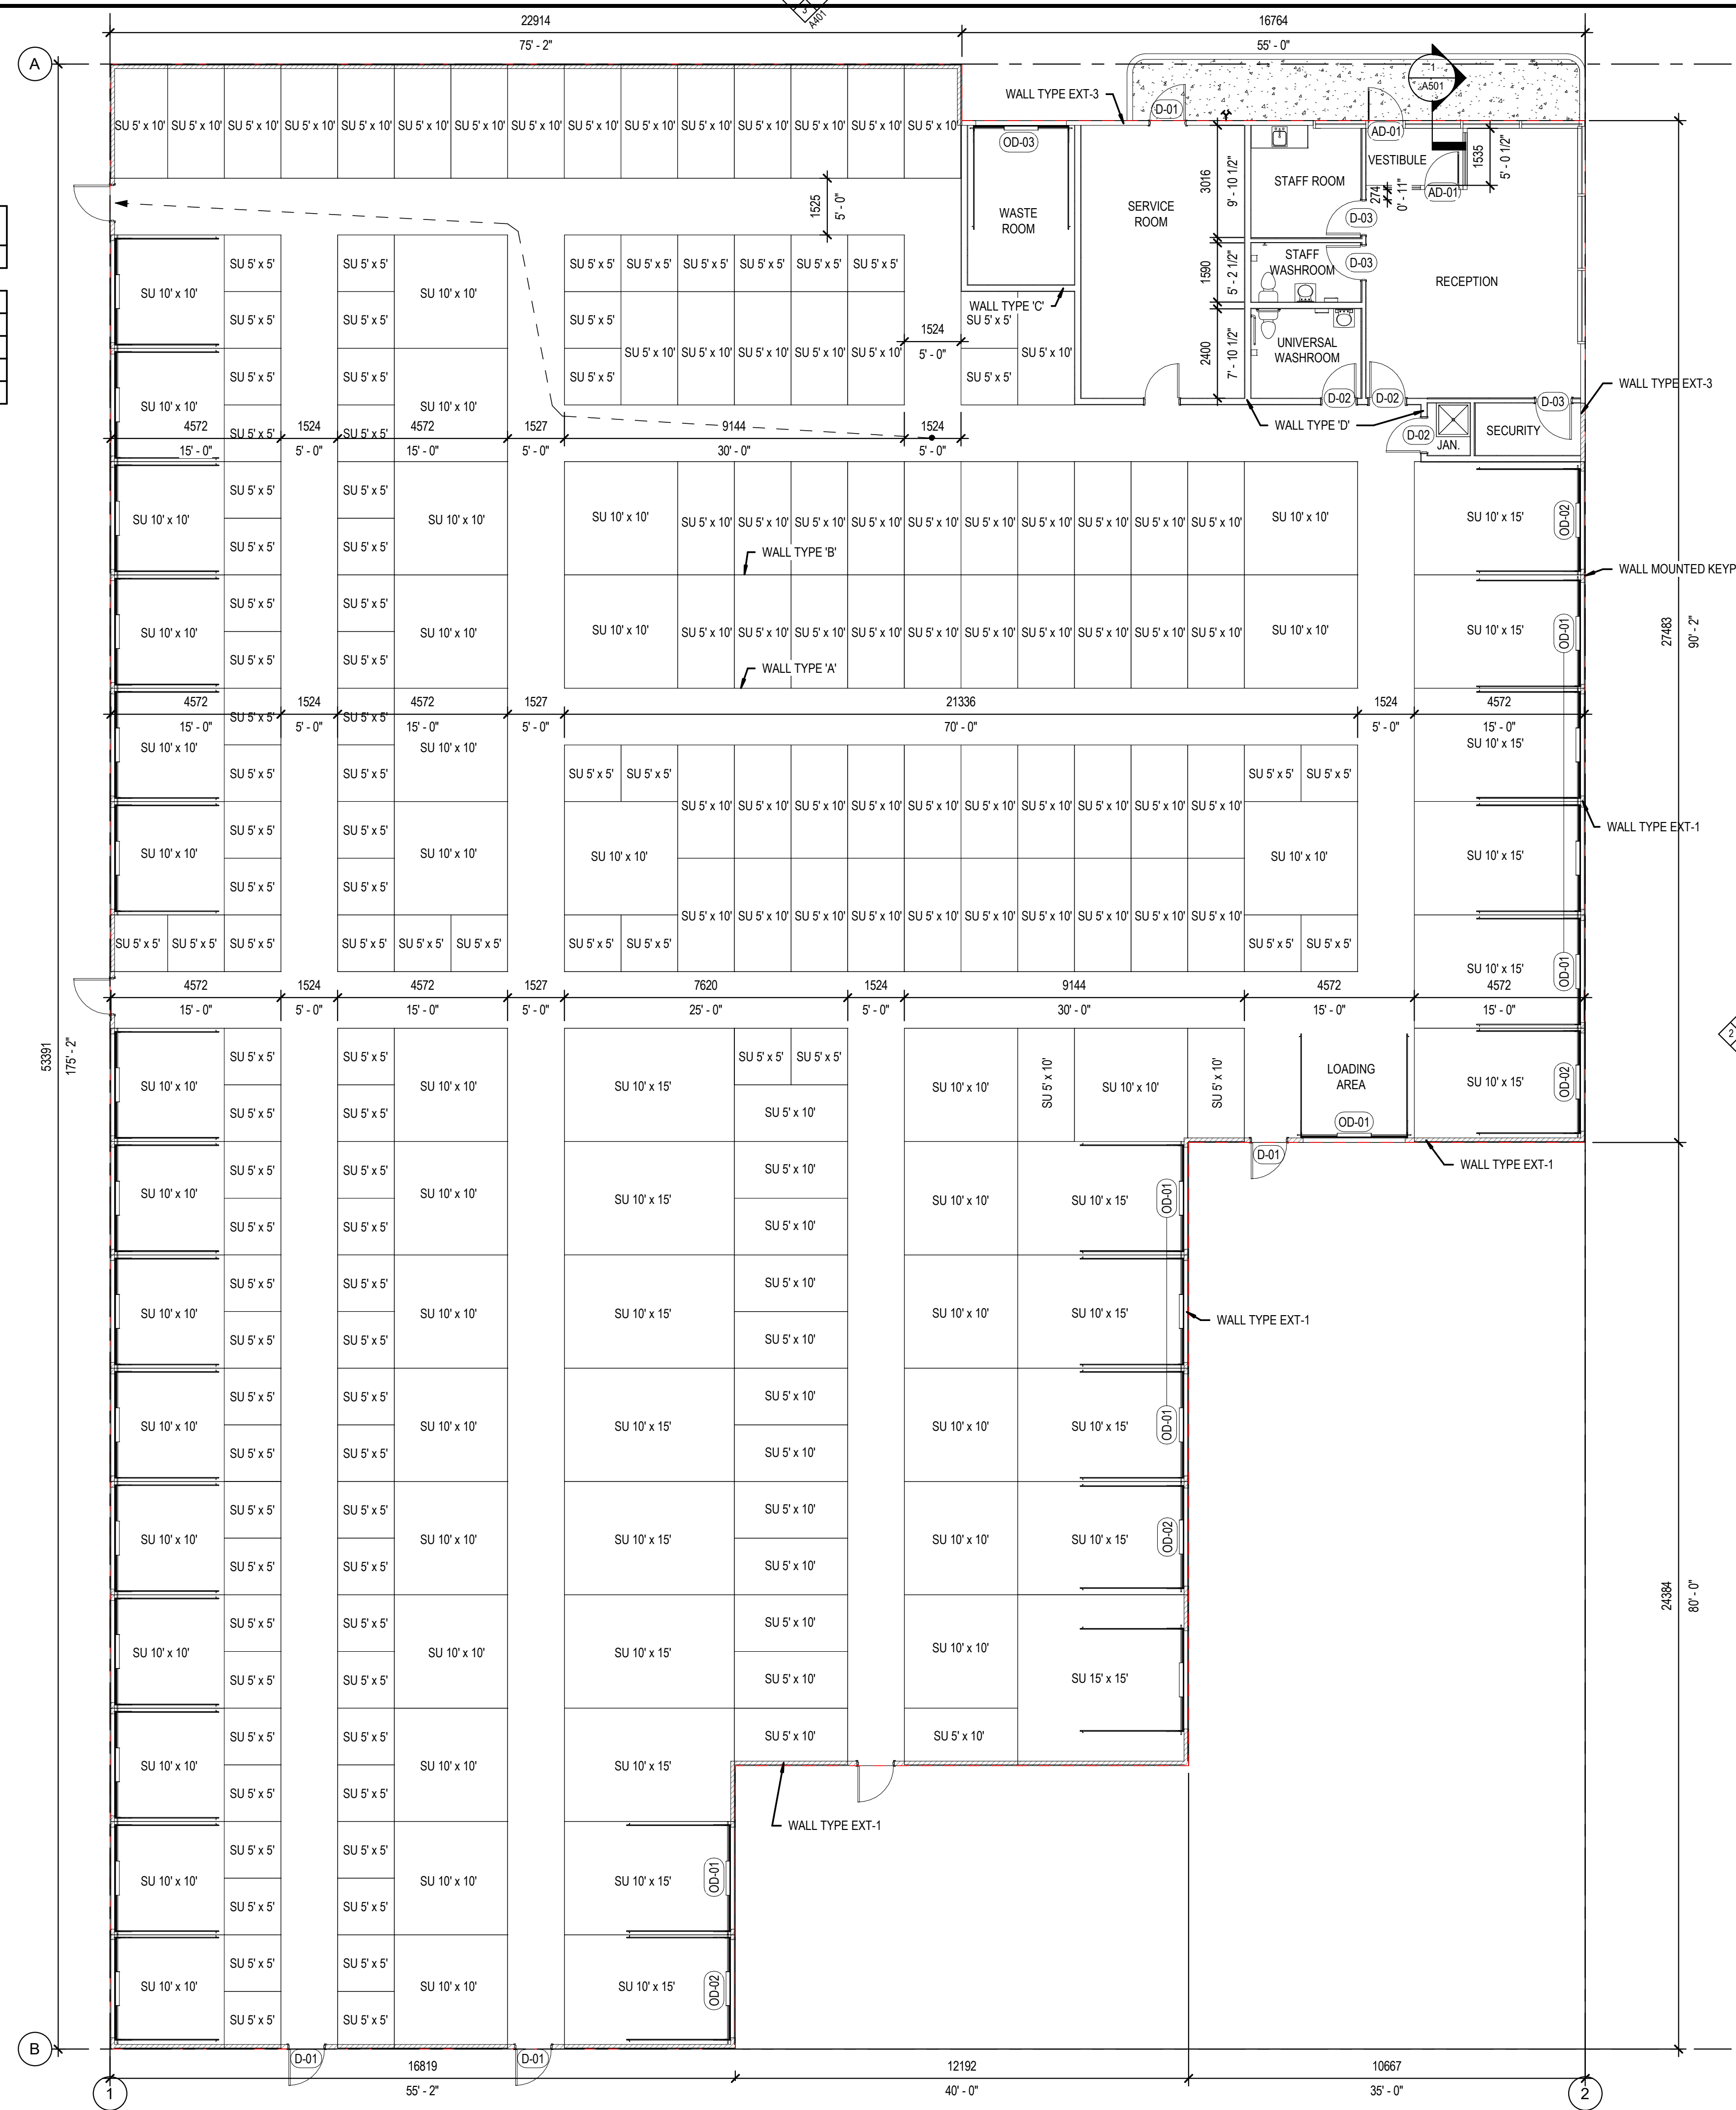

CONSULTANT

CONSULTANT

CONSULTANT

CLIENT

COPYRIGHT NOTICE
THIS DRAWING AND DESIGN IS COPYRIGHT PROTECTED.
DO NOT REPRODUCE OR REVISE WITHOUT WRITTEN PERMISSION BY ARCHITECTURE49 INC.

SEAL:

THIS BAR IS 25mm LONG WHEN PLOTTED AT CORRECT SCALE. DO NOT SCALE DRAWINGS. 25mm

NORTH ARROW: DIGITAL REFERENCE:

PROJECT NO.: 219-00058-11 CONTRACT NO.

DRAWN BY: Author CHECKED BY: Checker APPROVED BY: Approver

KEYPLAN:

NO. DATE ISSUED

PROJECT


**ACCESS STORAGE 75
MICHAEL COWPLAND
DRIVE**

DRAWING TITLE


**ELEVATIONS -
EXTERIOR**

DRAWING NO. **A401**


PRINT DATE: 12/14/2023 3:21:35 PM

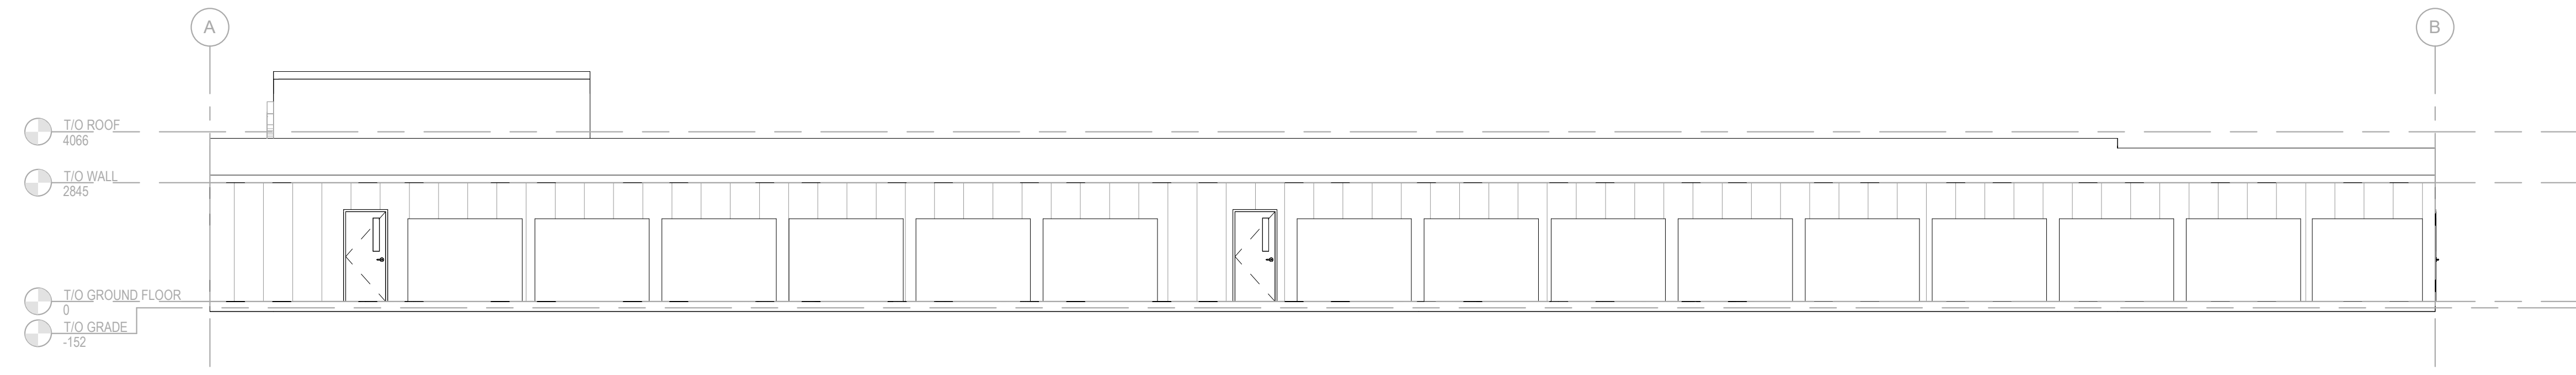


1 EXTERIOR ELEVATION - NORTH
SCALE: 1:100

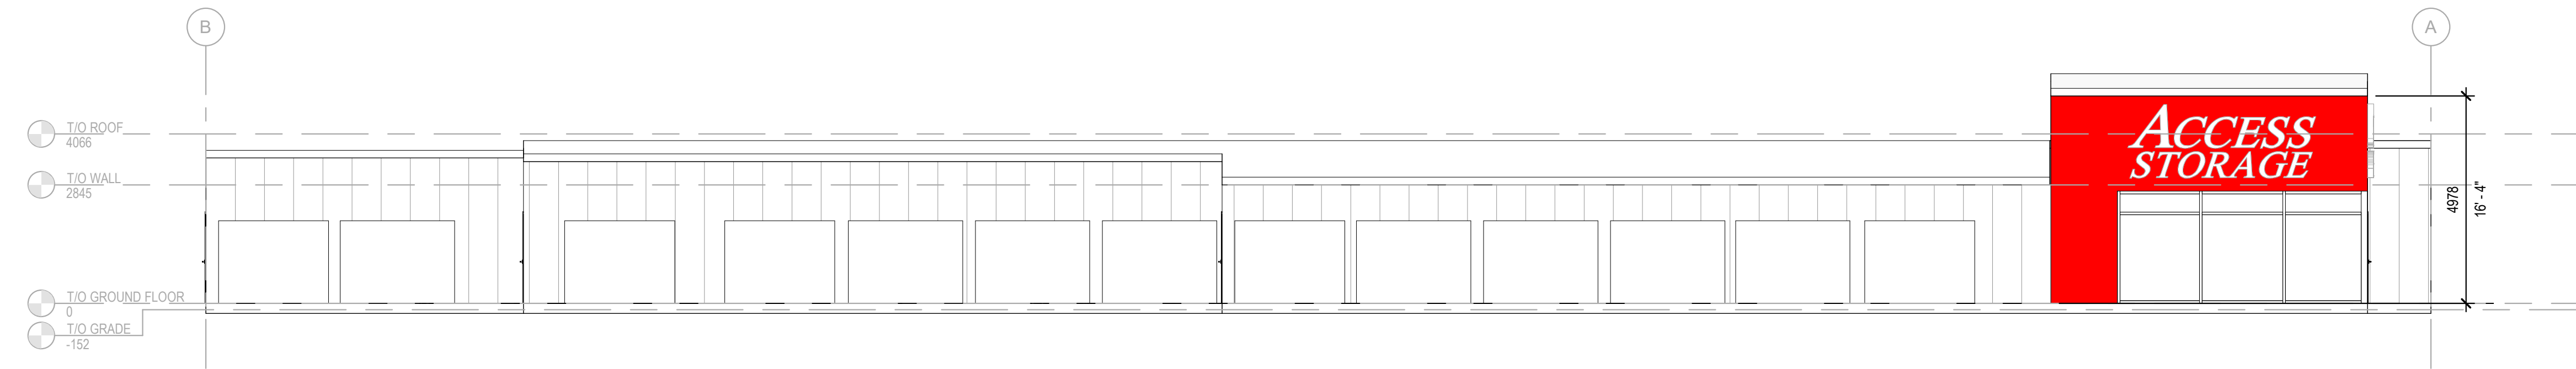

2 EXTERIOR ELEVATION - SOUTH
SCALE: 1:100

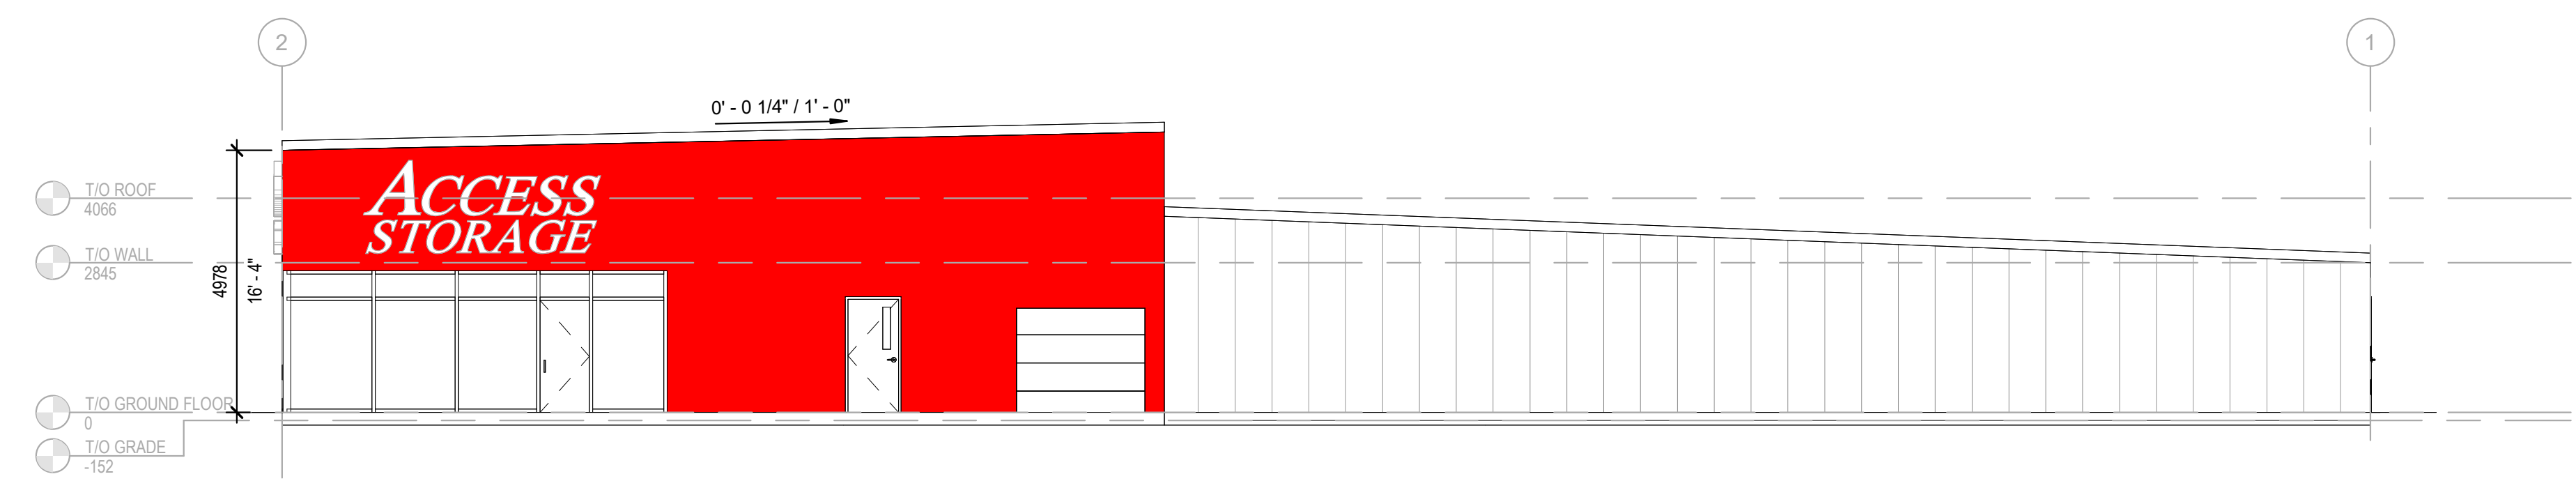

3 EXTERIOR ELEVATION - EAST
SCALE: 1:100

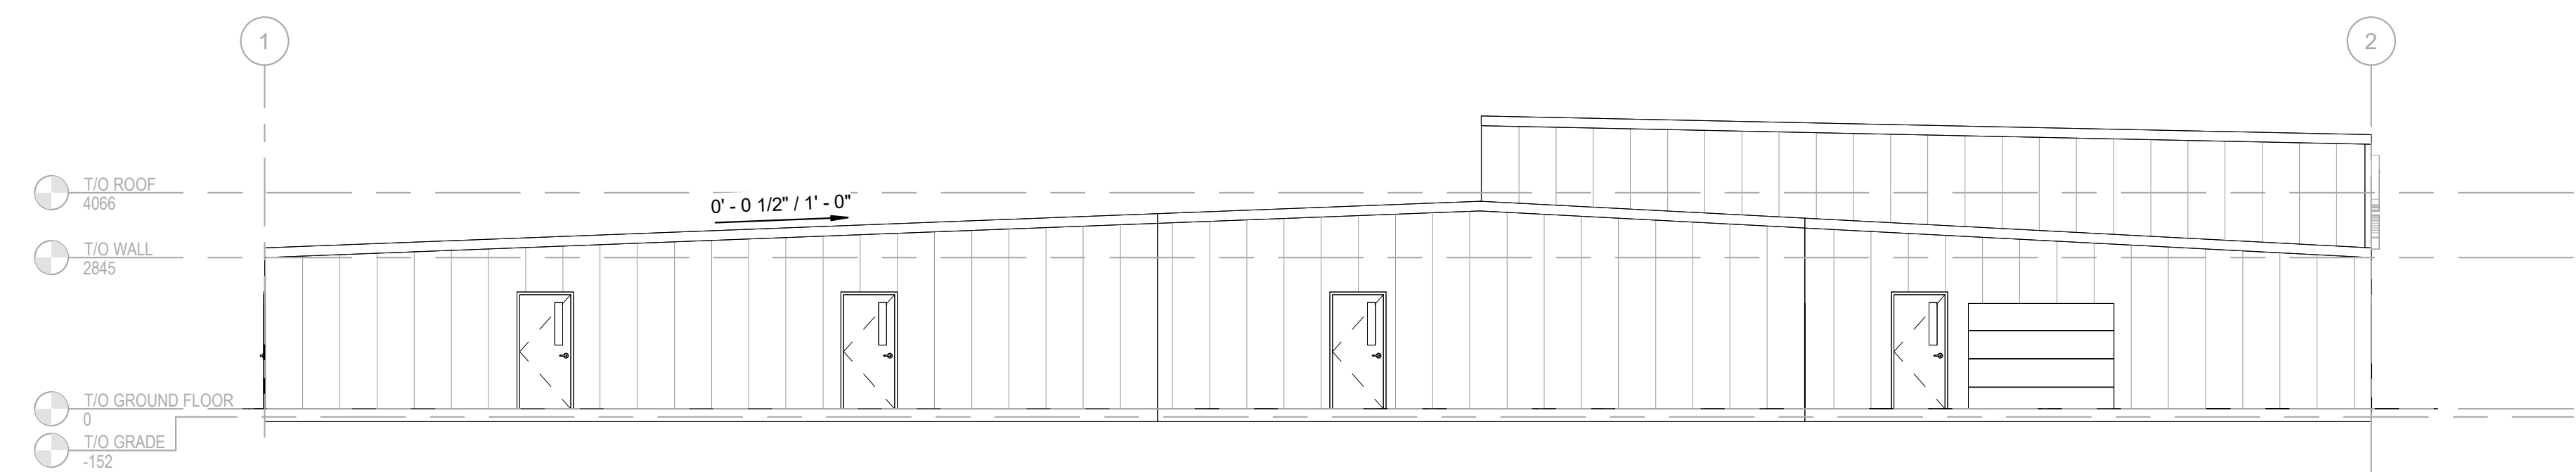

4 EXTERIOR ELEVATION - WEST
SCALE: 1:100

PEAK IS RUNNING EAST TO WEST