


ANDREW MCCREIGHT
MANAGER (A), DEVELOPMENT REVIEW CENTRAL
PLANNING, REAL ESTATE & ECONOMIC DEVELOPMENT
DEPARTMENT, CITY OF OTTAWA

APPROVED
By Andrew McCreight at 3:46 pm, Jan 03, 2024



NOTES - ELEVATIONS

LEGEND - MATERIALS

- BRICK VENEER**
COLOUR: LIGHT GREY
- BRICK VENEER**
COLOUR: DARK GREY
- BRICK VENEER HEADERS PATTERN**
COLOUR: LIGHT GREY
- BRICK VENEER HEADERS PATTERN**
COLOUR: DARK GREY
- PANEL**
COLOUR: COPPER
- PANEL**
COLOUR: DARK GREY
- GLASS RAILING**
COLOUR: CLEAR
- CURTAIN WALL**
COLOUR: CLEAR

No	Date	Émis pour / Object
1	2021.06.18	SITE PLAN CONTROL
2	2022.03.15	SITE PLAN CONTROL - RESPONSE 1
3	2022.10.03	SITE PLAN CONTROL - RESPONSE 02

Ingenieur / Engineer
(Mécanique & Électrique / Mechanical & Electrical)

Ingenieur / Engineer
(Structure / Structure)

Ingenieur / Engineer
(Civil / Civil)

Architecte / Architect
(Paysagisme / Landscape)



Client / Client



Architecte / Architect

Collectif d'architectes

figuri

fig. 1
3550, Saint-Armand C.
Montreal QC H4C 1A9
T. 514 861-5122


fig. 2
190 Somerset St W #206
Ottawa ON K2P 0J4
T. 613 696-6122
www.figuri.ca

Droit d'auteur / Copyright

Ce dessin est sujet au droit d'auteur. Il ne peut être reproduit pour quelques intentions ou usages que ce soit, il ne peut être utilisé uniquement avec l'approbation de la signature et de l'estampe originale.

This drawing is subject to copyright. It is not to be reproduced for any purpose or by any means, and may only be used if it bears an original stamp and signature.

Scalier / Scale

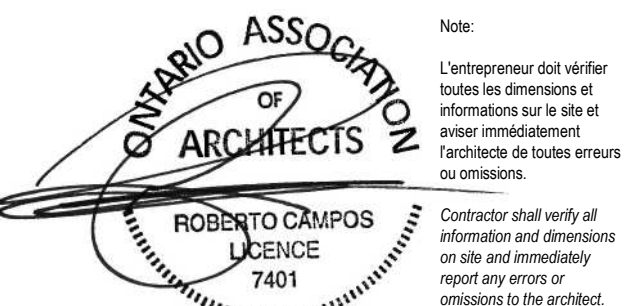

Projet / Project

9-Storey Apartment Building

971 MONTREAL ROAD, OTTAWA

SOUTH ELEVATION

Dessiné par / Drawn by
SC, LK

No. projet / Project number
2052

Vérifié par / Verified by
MD

No. dessin / Drawing number
Revision / Revision

Échelle / Scale
As indicated

Date de création du dessin /
Drawing creation date
03/10/21

A200

ANDREW MCCREIGHT
MANAGER (A), DEVELOPMENT REVIEW CENTRAL
PLANNING, REAL ESTATE & ECONOMIC DEVELOPMENT
DEPARTMENT, CITY OF OTTAWA

By Andrew McCreight at 3:46 pm, Jan 03, 2024



LEGEND - MATERIALS

- 1 **BRICK VENEER**
COLOUR: LIGHT GREY
- 2 **BRICK VENEER**
COLOUR: DARK GREY
- 3 **BRICK VENEER HEADERS PATTERN**
COLOUR: LIGHT GREY
- 4 **BRICK VENEER HEADERS PATTERN**
COLOUR: DARK GREY
- 5 **PANEL**
COLOUR: COPPER
- 6 **PANEL**
COLOUR: DARK GREY
- 7 **GLASS RAILING**
COLOUR: CLEAR
- 8 **CURTAIN WALL**
COLOUR: CLEAR

No.	Date	Émis pour / Object
1	2021.06.18	SITE PLAN CONTROL
2	2022.10.03	SITE PLAN CONTROL RESPONSE 02

Ingénieur / Engineer
(Mécanique & Électricité / Mechanical & Electrical)

Ingénieur / Engineer
(Structure / Structure)

Ingenieur / Engineer (Civil / Civil)	Architecte / Architect (Paysagiste / Landscape)
---	--



Client / Client



Architects / Architect

fig. 1
3550, Saint-Antoine O.
Montréal QC H4C 1A9
T, 514 861-5122

fig. 2

190 Somerset St W #206
Ottawa ON K2P 0J4
T. 613 695-6122

Droit d'auteur / Copyright

Ce dessin est sujet au droit d'auteur. Il ne peut être reproduit pour quelques intentions ou usages que ce soit, il ne peut être utilisé uniquement avec l'apposition de la signature et de l'estampe originale.

This drawing is subject to copyright. It is not to be reproduced for any purpose or by any means, and may only be used if it bears an original stamp and signature.

Sceau / Seal



Note:
L'entrepreneur doit vérifier toutes les dimensions et informations sur le site et aviser immédiatement l'architecte de toutes erreurs ou omissions.

Contractor shall verify all information and dimensions on site and immediately report any errors or omissions to the architect.

Project / Project

9-Storey Apartment Building

971 MONTREAL ROAD, OTTAWA

Title / Title

WEST ELEVATION

Dessiné par / Drawn by	No. projet / Project number
SC, LK	2052

Vérifié par / Verified by MD	No. dessin / Drawing number
--	-----------------------------

Echelle / Scale	As indicated
-----------------	--------------

Date de création du dessin /
Drawing creation date
05/18/18

A201

A201

ANDREW MCCREIGHT
MANAGER (A), DEVELOPMENT REVIEW CENTRAL
PLANNING, REAL ESTATE & ECONOMIC DEVELOPMENT
DEPARTMENT, CITY OF OTTAWA

APPROVED
By Andrew McCreight at 3:46 pm, Jan 03, 2024



1 NORTH ELEVATION
A202
Echelle / Scale: 1:100

NOTES - ELEVATIONS

LEGEND - MATERIALS

- 1 BRICK VENEER
COLOUR: LIGHT GREY
- 2 BRICK VENEER
COLOUR: DARK GREY
- 3 BRICK VENEER HEADERS PATTERN
COLOUR: LIGHT GREY
- 4 BRICK VENEER HEADERS PATTERN
COLOUR: DARK GREY
- 5 PANEL
COLOUR: COPPER
- 6 PANEL
COLOUR: DARK GREY
- 7 GLASS RAILING
COLOUR: CLEAR
- 8 CURTAIN WALL
COLOUR: CLEAR

No.	Date	Émis pour / Object
1	2021.06.18	SITE PLAN CONTROL
2	2022.10.03	SITE PLAN CONTROL RESPONSE 02

Ingenieur / Engineer
(Mécanique & Électrique / Mechanical & Electrical)

Ingenieur / Engineer
(Structure / Structure)

Ingenieur / Engineer
(Civil / Civil)

Architecte / Architect
(Paysagisme / Landscape)



Client / Client



Architecte / Architect

fig. 1
3550, Saint-Antoine O.
Montreal QC H4C 1A9
T: 514 861-5122


fig. 2
190 Somerset St W #206
Ottawa ON K2P 0J4
T: 613 696-6122
www.figuri.ca

Droit d'auteur / Copyright

Ce dessin est sujet au droit d'auteur. Il ne peut être reproduit pour quelques intentions ou usages que ce soit, il ne peut être utilisé uniquement avec l'apposition de la signature et de l'estampe originale.

This drawing is subject to copyright. It is not to be reproduced for any purpose or by any means, and may only be used if it bears an original stamp and signature.

Scalier / Seal

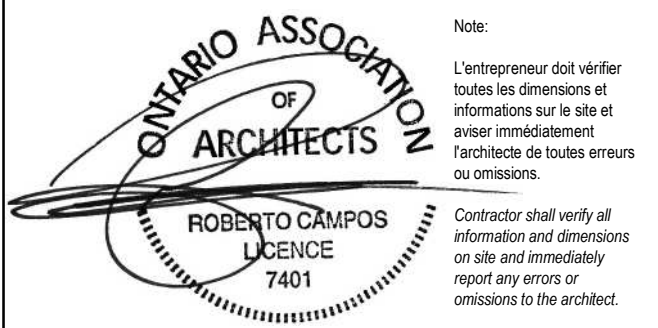

Project / Project

9-Storey Apartment Building

971 MONTREAL ROAD, OTTAWA

North Elevation

Dessiné par / Drawn by

SC, LK

No. projet / Project number

2052

Vérifié par / Verified by

MD

No. dessin / Drawing number

As indicated

Echelle / Scale

Date de création du dessin / Drawing creation date

03/10/21

A202


ANDREW MCCREIGHT
MANAGER (A), DEVELOPMENT REVIEW CENTRAL
PLANNING, REAL ESTATE & ECONOMIC DEVELOPMENT
DEPARTMENT, CITY OF OTTAWA

APPROVED
By Andrew McCreight at 3:46 pm, Jan 03, 2024



NOTES - ELEVATIONS

LEGEND - MATERIALS

- BRICK VENEER**
COLOUR: LIGHT GREY
- BRICK VENEER**
COLOUR: DARK GREY
- BRICK VENEER HEADERS PATTERN**
COLOUR: LIGHT GREY
- BRICK VENEER HEADERS PATTERN**
COLOUR: DARK GREY
- PANEL**
COLOUR: COPPER
- PANEL**
COLOUR: DARK GREY
- GLASS RAILING**
COLOUR: CLEAR
- CURTAIN WALL**
COLOUR: CLEAR

No.	Date	Émis pour / Object
1	2021.06.18	SITE PLAN CONTROL
2	2022.03.15	SITE PLAN CONTROL - RESPONSE 1
3	2022.10.03	SITE PLAN CONTROL - RESPONSE 02

Ingenieur / Engineer
(Mécanique & Électrique / Mechanical & Electrical)

Ingenieur / Engineer
(Structure / Structure)

Ingenieur / Engineer
(Civil / Civil)

Architecte / Architect
(Paysagisme / Landscape)



Client / Client



Architecte / Architect

Collectif d'architectes

Fig. 1
3550, Saint-Armand C.
Montreal QC H4C 1A9
T. 514 861-5122

figuri

Fig. 2
190 Somerset St W #206
Ottawa ON K2P 0J4
T. 613 695-6122

www.figuri.ca

Droit d'auteur / Copyright

Ce dessin est sujet au droit d'auteur. Il ne peut être reproduit pour quelques intentions ou usages que ce soit, il ne peut être utilisé uniquement avec l'approbation de la signature et de l'estampe originale.

This drawing is subject to copyright. It is not to be reproduced for any purpose or by any means, and may only be used if it bears an original stamp and signature.

Scalier / Scale



Note:
L'entrepreneur doit vérifier toutes les dimensions et informations sur le site et aviser immédiatement l'architecte de toutes erreurs ou omissions.
Contractor shall verify all information and dimensions on site and immediately report any errors or omissions to the architect.

Projet / Project

9-Storey Apartment Building

971 MONTREAL ROAD, OTTAWA

Titre / Title

EAST ELEVATION

Dessiné par / Drawn by
SC, LK

No. projet / Project number
2052

Vérifié par / Verified by
MD

No. dessin / Drawing number
Revision / Revision

Échelle / Scale
As indicated

3

Date de création du dessin /
Drawing creation date
03/10/21

A203