





Copyright Reserved

The Contractor shall verify and be responsible for all dimensions. DO NOT scale the drawing - any errors or omissions shall be reported to Stantec without delay. The Copyrights to all designs and drawings are the property of Stantec. Reproduction or use for any purpose other than that authorized by Stantec is forbidden.

Legend

- EXISTING AREA ID
- EXISTING RUNOFF COEFFICIENT
- EXISTING STORM DRAINAGE AREA ha.
- EXISTING STORM SEWER
- EXISTING CATCHBASIN
- EXISTING DIRECTION OF OVERLAND FLOW
- EXISTING BUILDING/FOUNDATION
- EXISTING EDGE OF GRAVEL

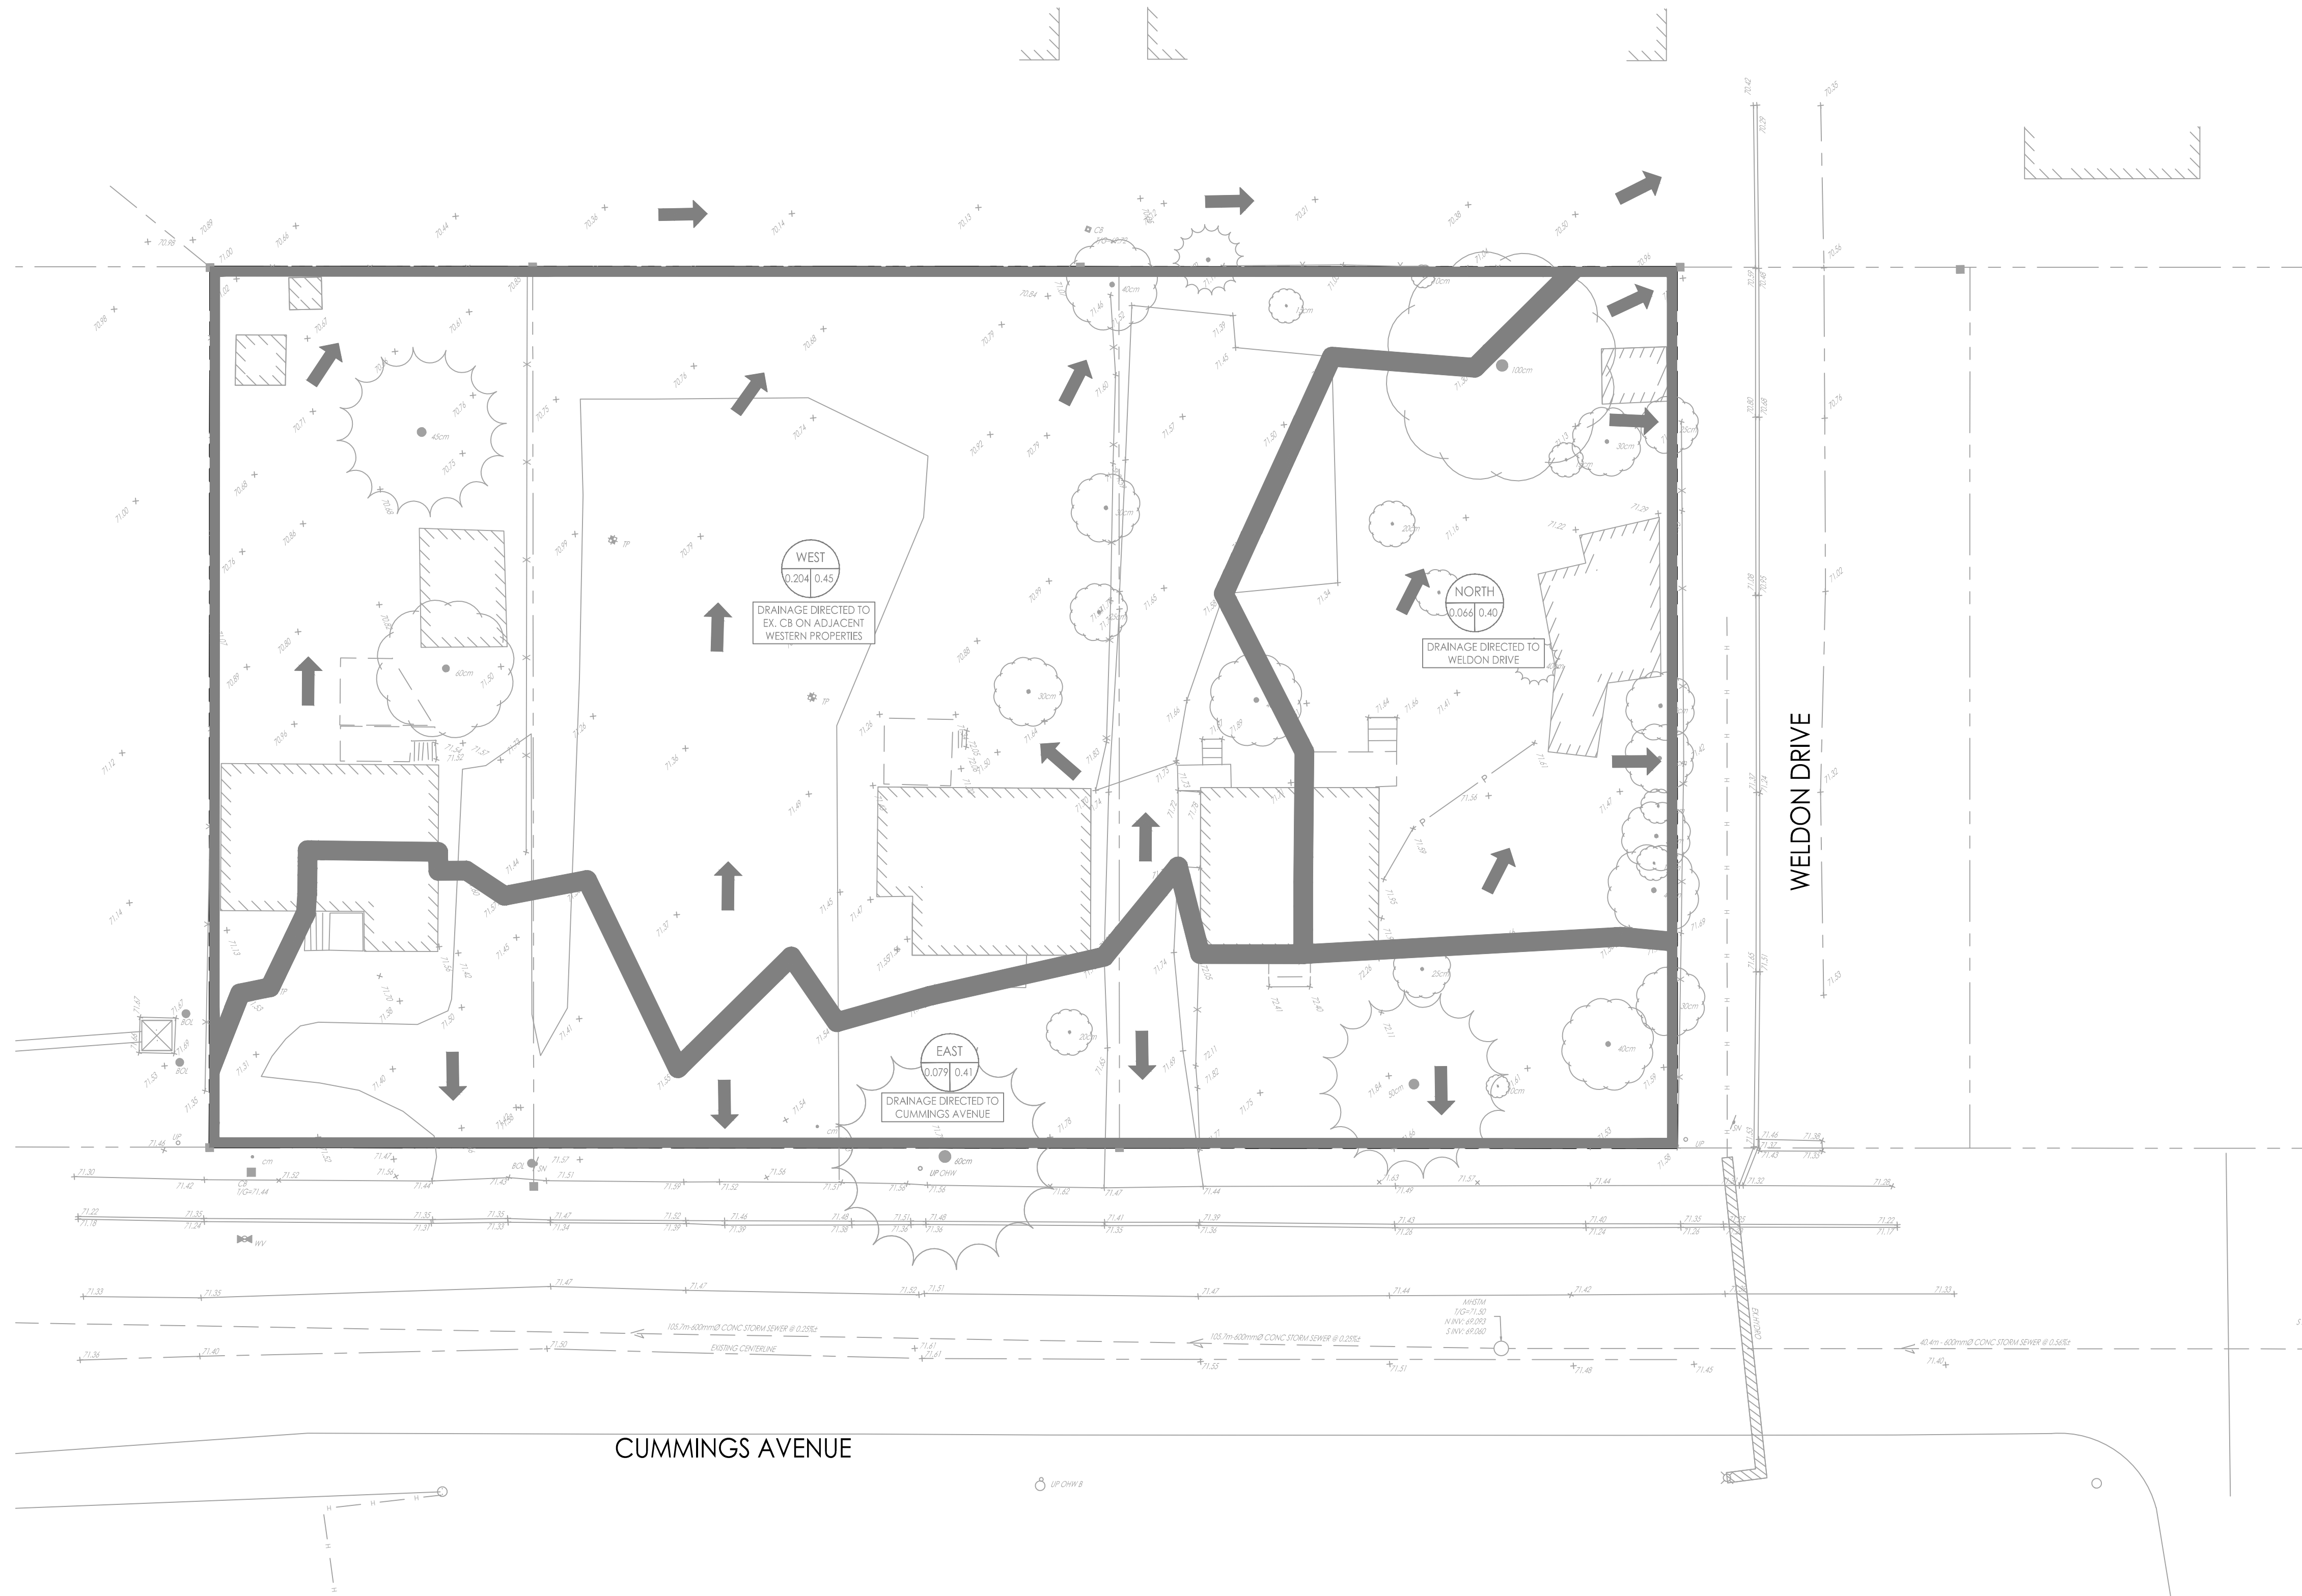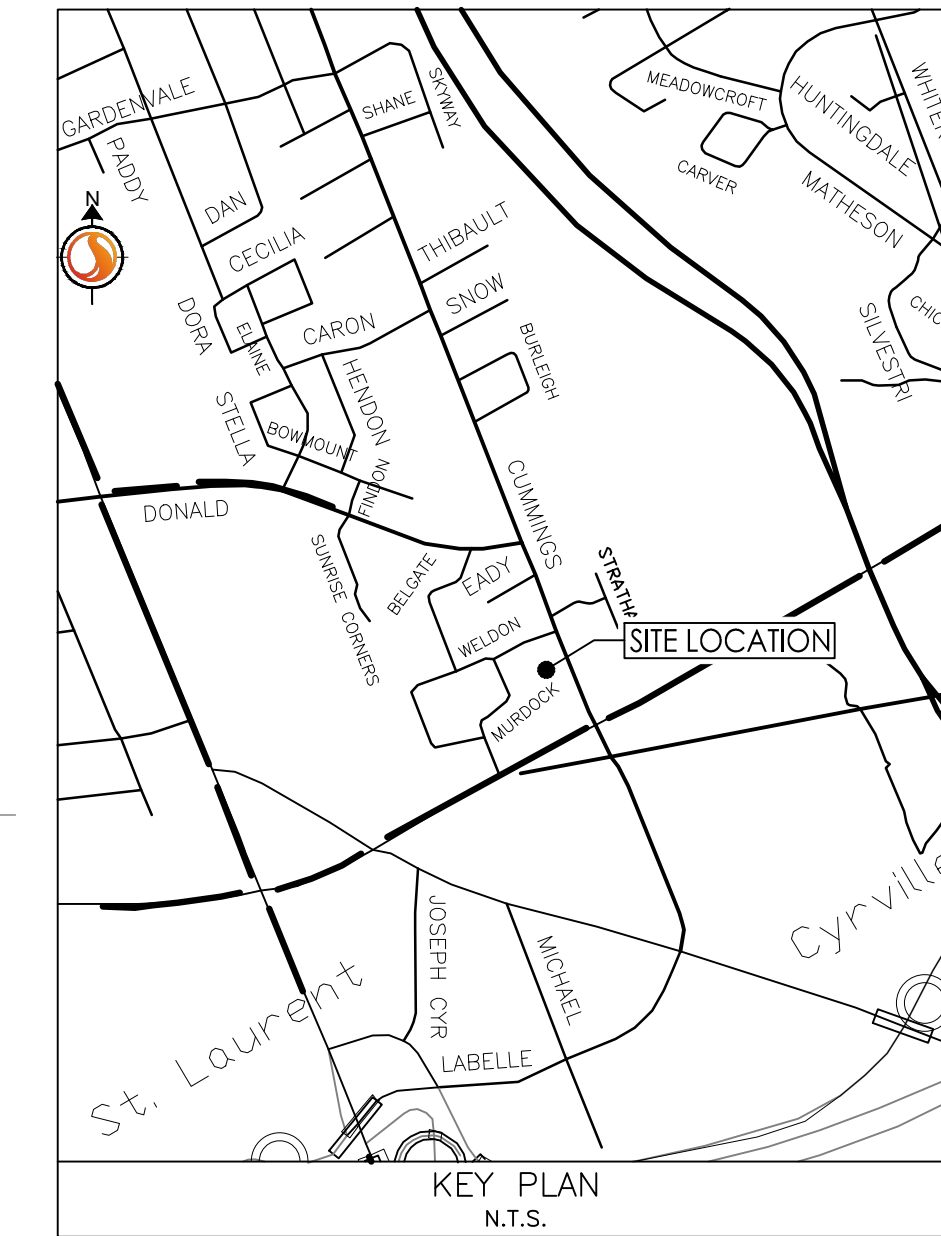

Notes

1. EXISTING AS-RECORDED SEWER AND WATER INFORMATION HAS BEEN DERIVED FROM AS-BUILT INFORMATION PROVIDED BY THE CITY OF OTTAWA.
2. CONTRACTOR TO VERIFY AS-RECORDED INFORMATION AND IMMEDIATELY REPORT ANY DISCREPANCIES OR CONFLICTS TO CIVIL ENGINEER PRIOR TO PROCEEDING WITH CONSTRUCTION.

Revision	By	Appd.	YY.MM.DD
4	REVIS PER CITY COMMENTS	MS	DT 24.01.10
3	SITE CONTROL	TM	PM 23.08.30
2	SITE CONTROL	TM	PM 23.04.25
1	ISSUED FOR COORDINATION	TM	- 23.04.04

Permit-Seal	SS	TM	TM	23.04.04
	Dwn.	Chkd.	Dsgn.	YY.MM.DD

Client/Project
PROJECT1 STUDIO

1184 CUMMINGS AVENUE

GLOUCESTER, ON

Title
EXISTING STORM DRAINAGE PLAN

Project No.	Scale	Sheet	Revision
160401787	1:200	5 of 7	4

Drawing No. **EXSD-1**