


EAST ELEVATION

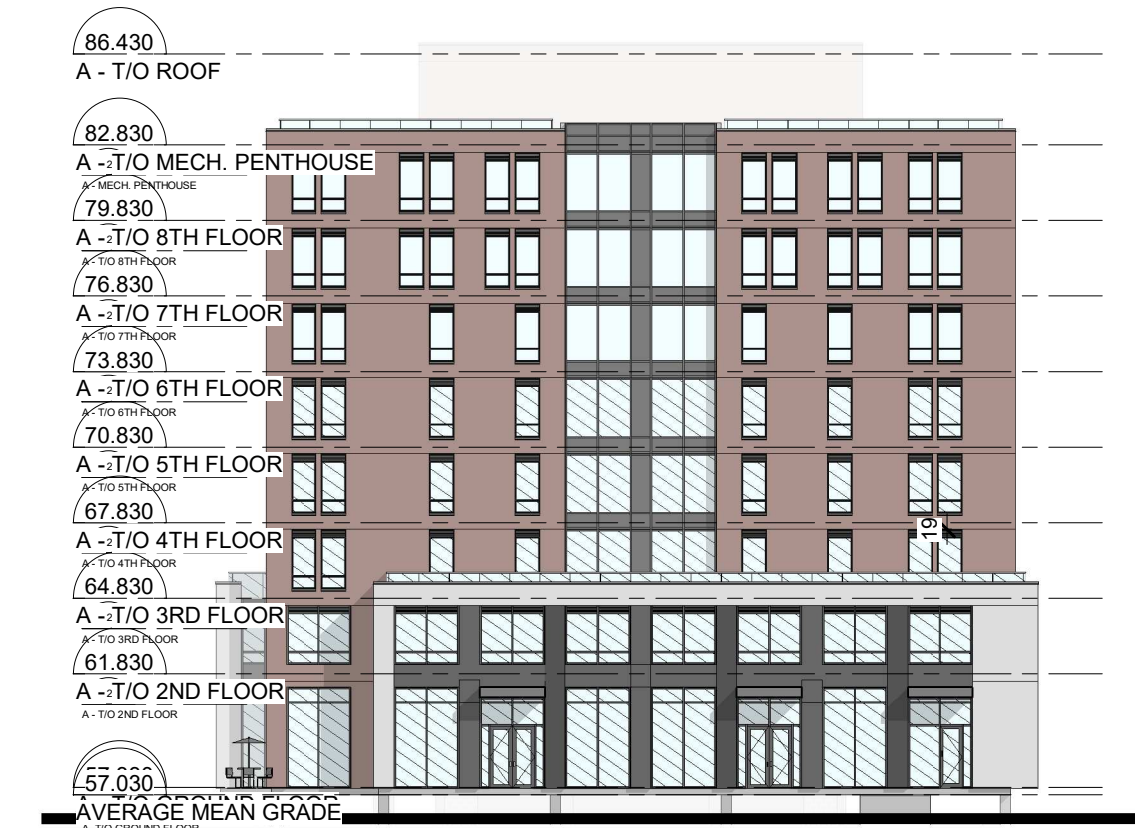

SOUTH ELEVATION




WEST ELEVATION




NORTH ELEVATION


**BUILDING A**

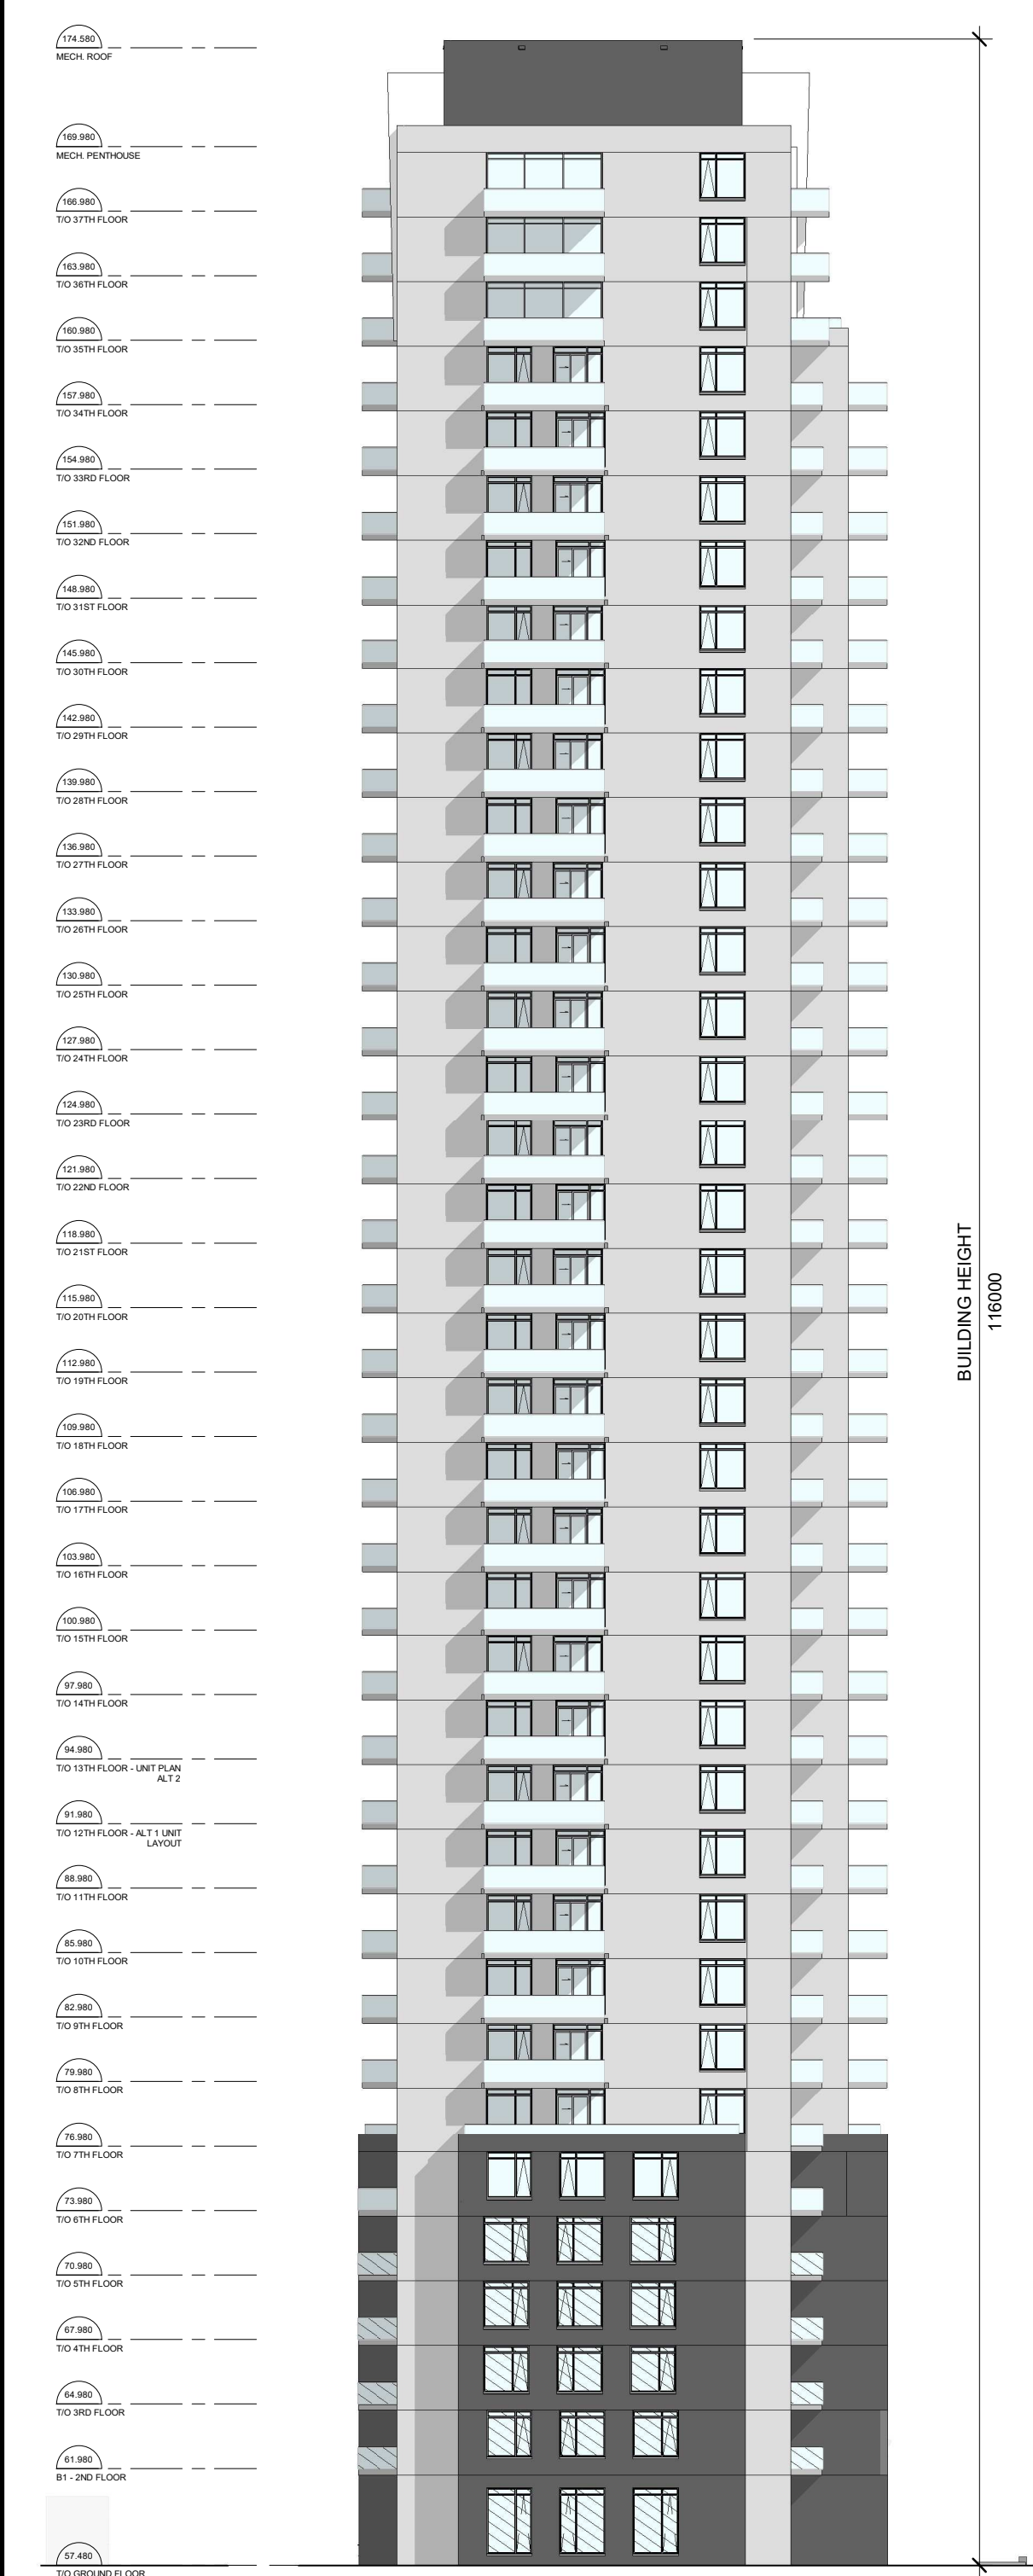


EAST ELEVATION

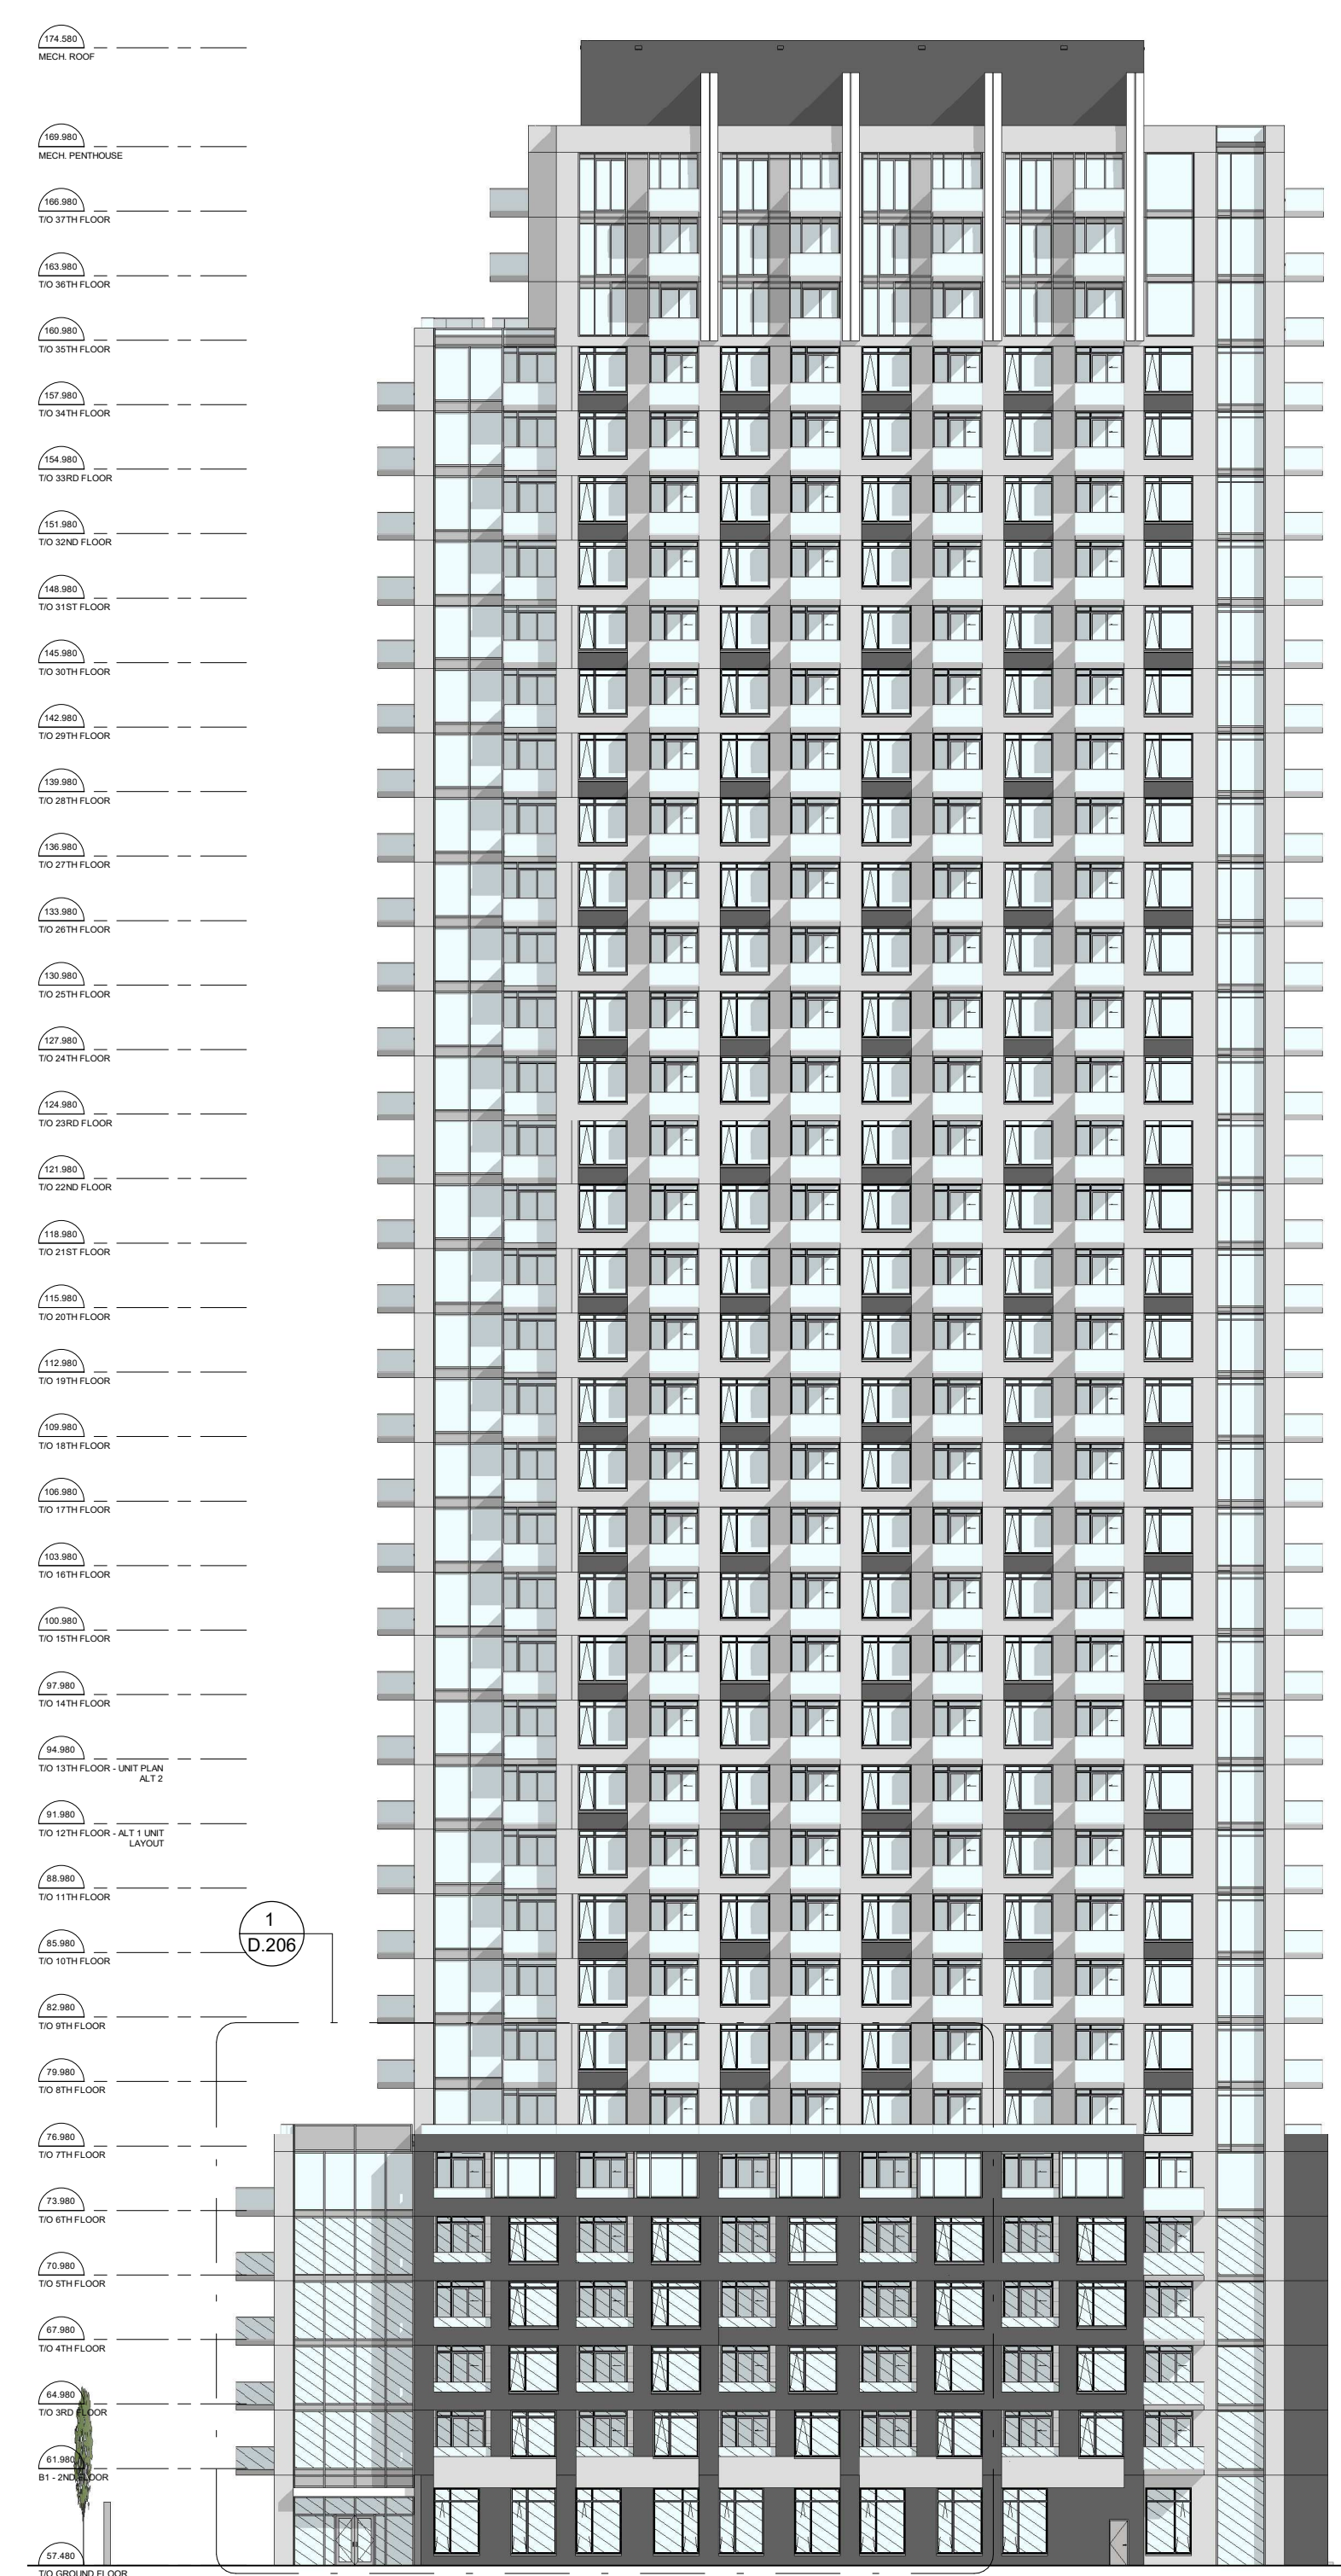

SOUTH ELEVATION

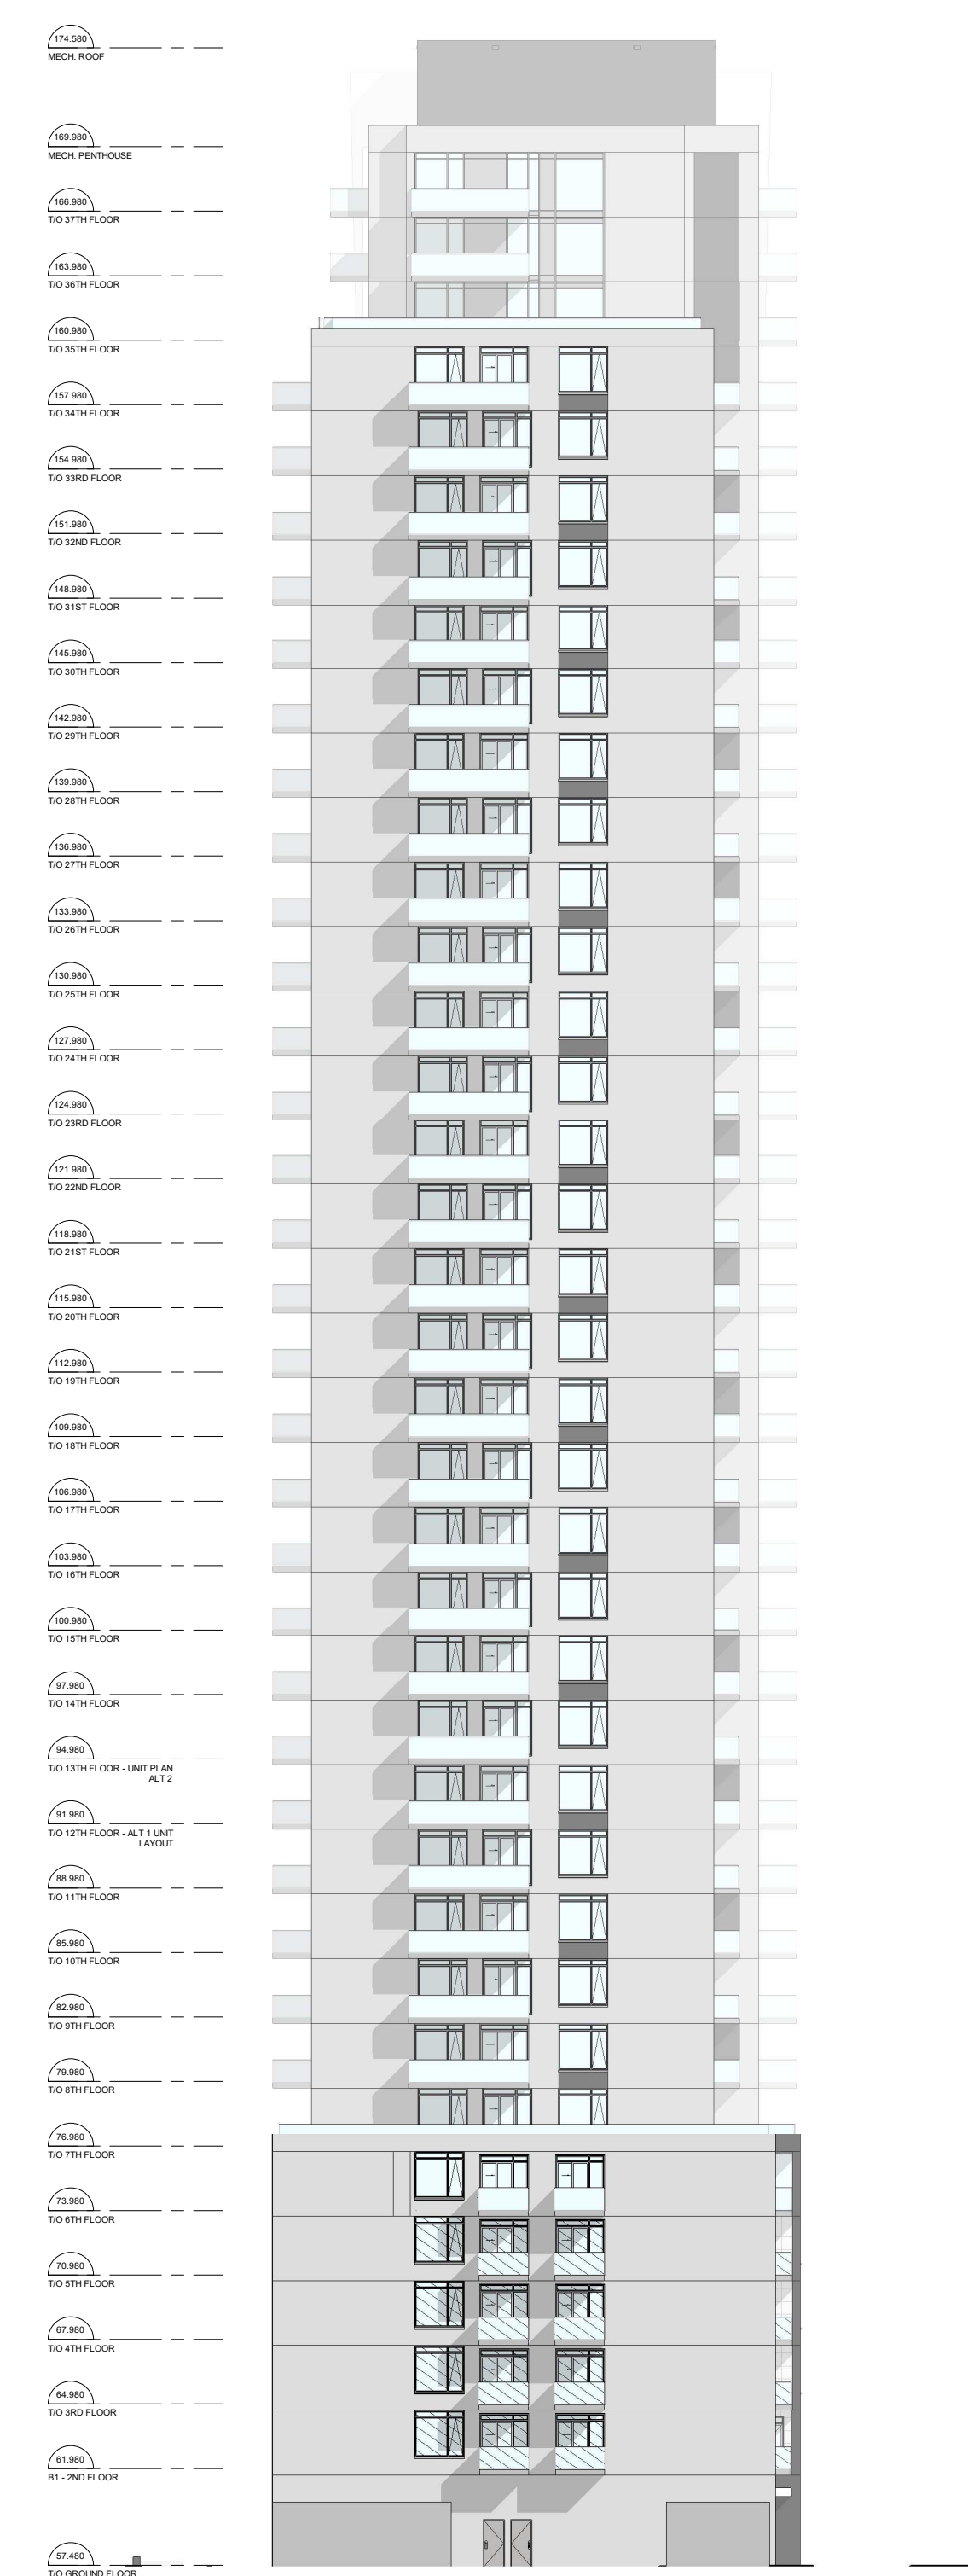


WEST ELEVATION

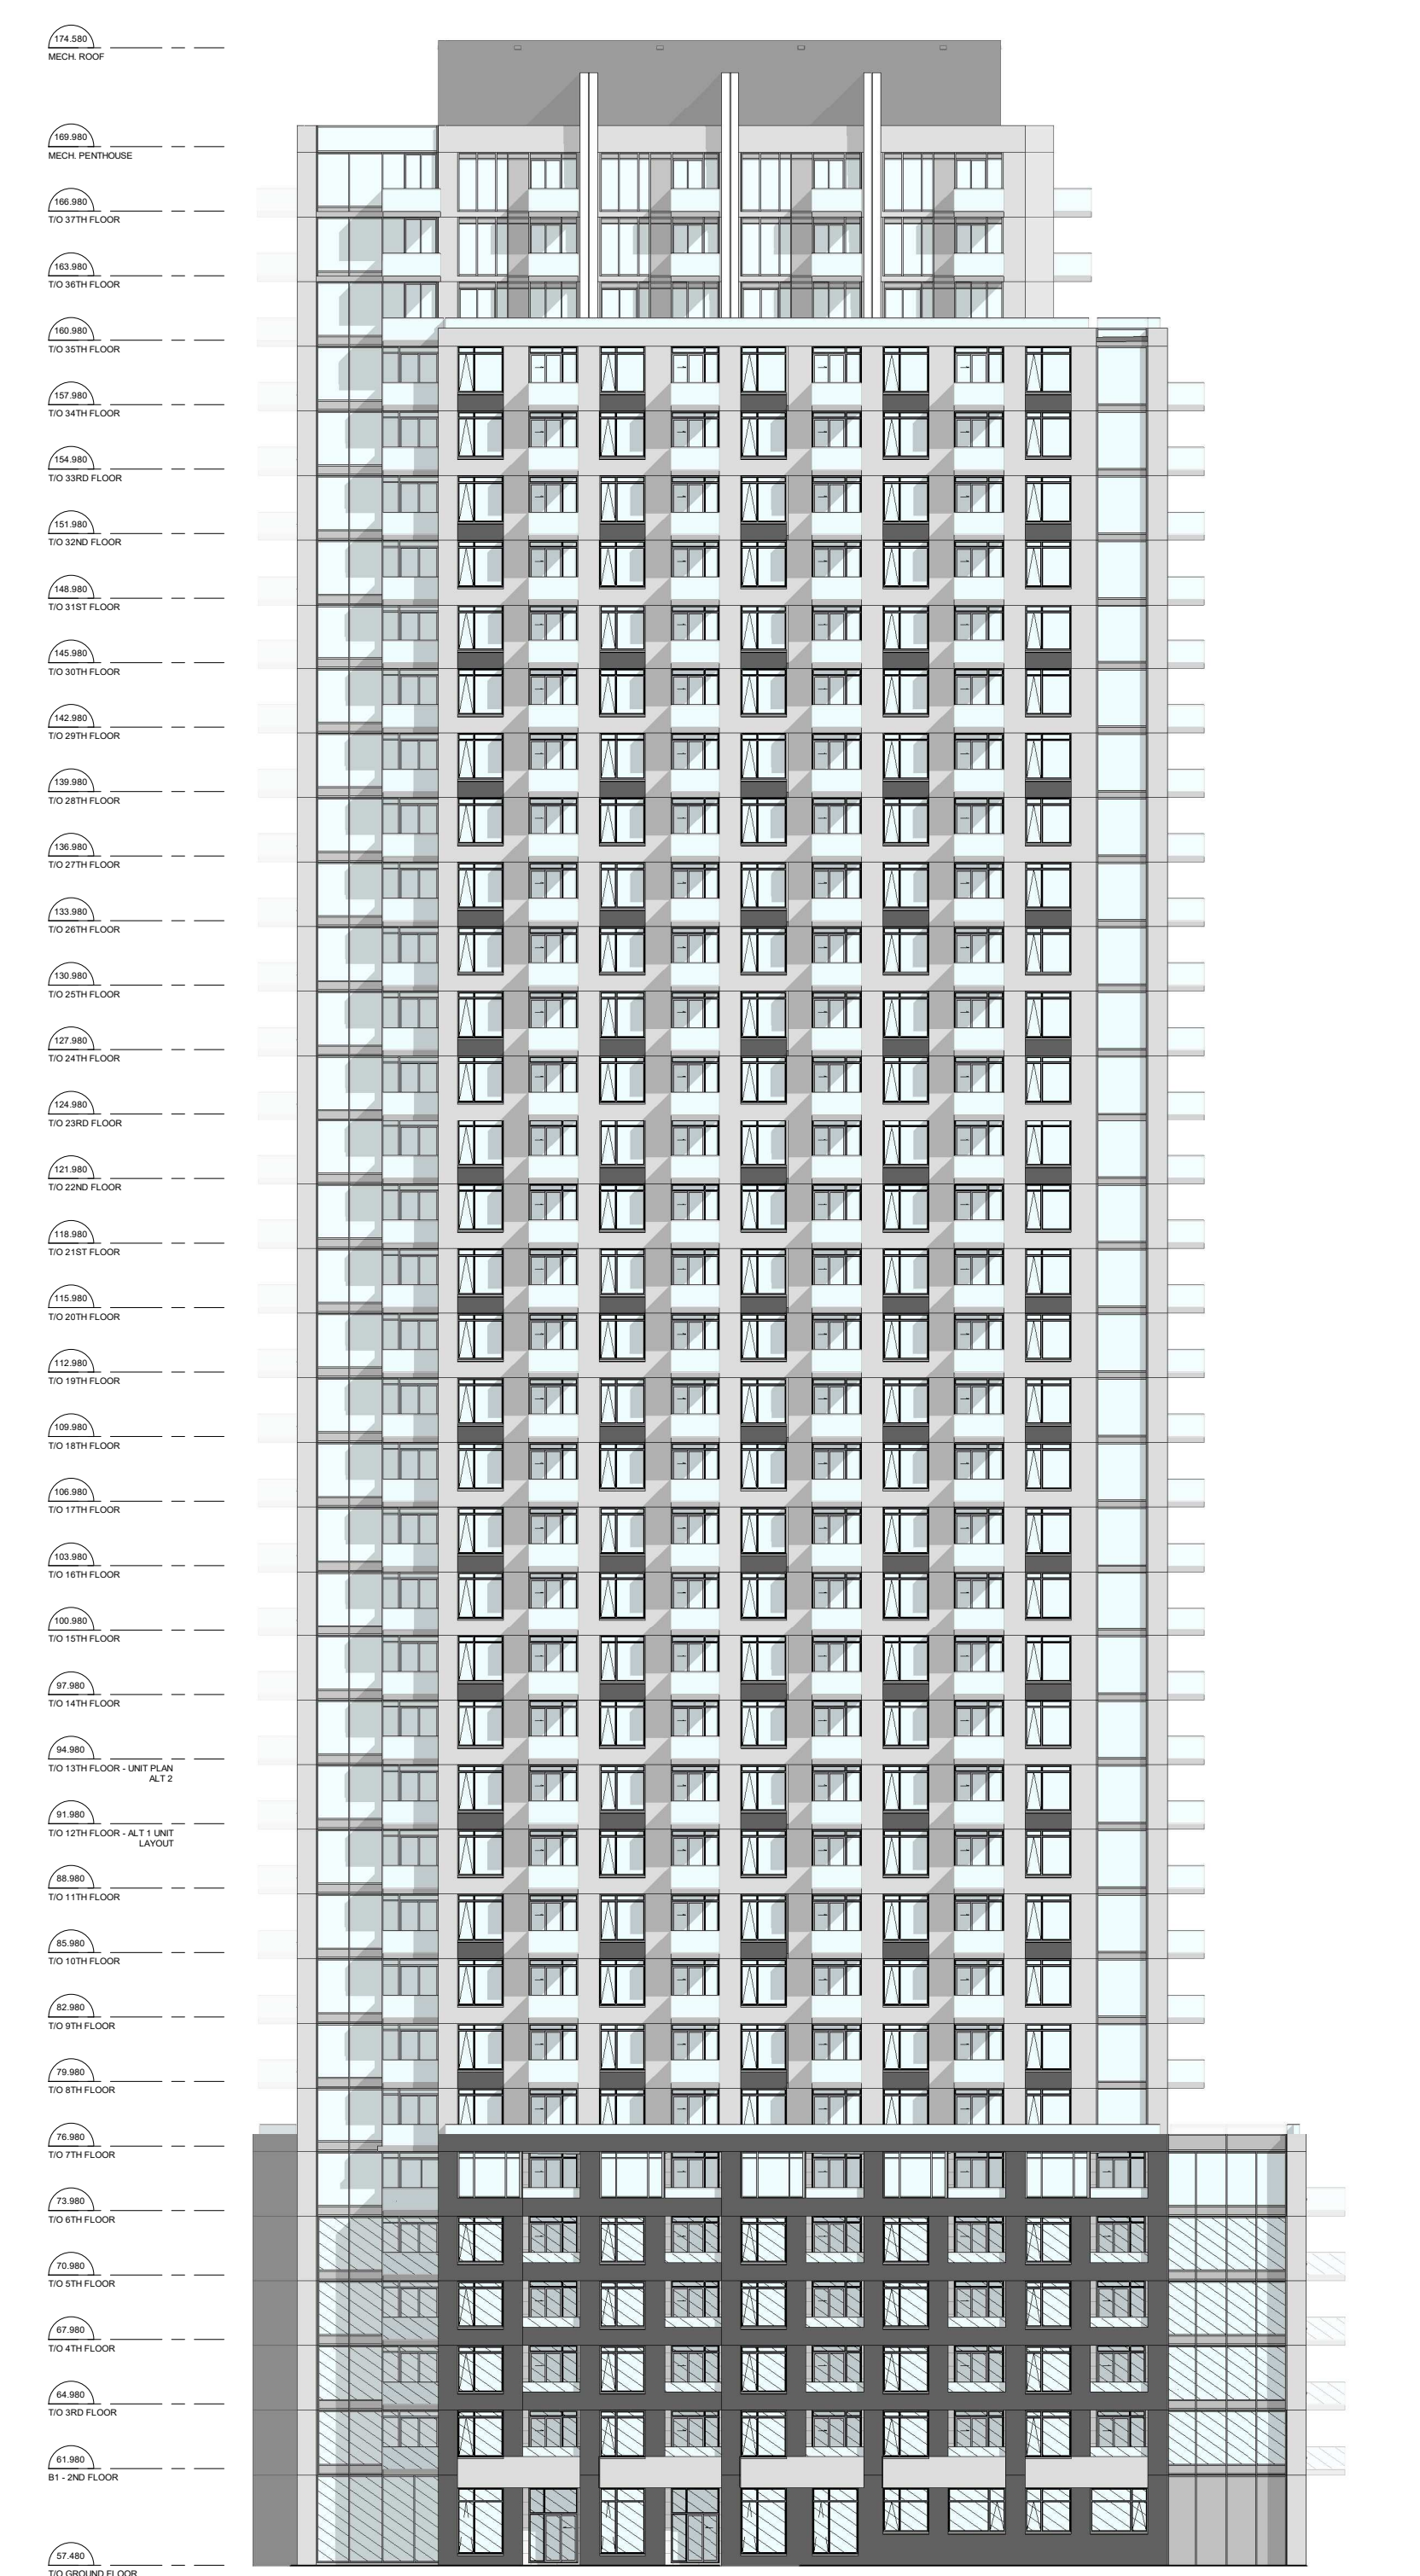

NORTH ELEVATION

**BUILDING B1**

IT IS THE RESPONSIBILITY OF THE APPROPRIATE CONTRACTOR TO CHECK AND VERIFY ALL DIMENSIONS ON SITE AND TO REPORT ALL ERRORS AND/OR OMISSIONS TO THE ARCHITECT.  
ALL CONTRACTORS MUST COMPLY WITH ALL PERTINENT CODES AND BY-LAWS.  
THIS DRAWING MAY NOT BE USED FOR CONSTRUCTION UNTIL SIGNED BY THE ARCHITECT.  
DO NOT SCALE DRAWINGS.  
COPYRIGHT RESERVED.

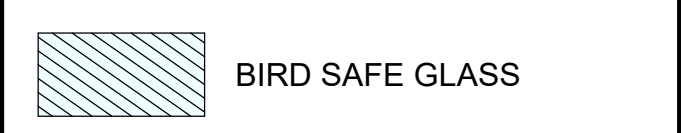

| No. | DESCRIPTION                     | DATE            |
|-----|---------------------------------|-----------------|
| 3   | ISSUED FOR ROUND 1 SPC RESPONSE | 2023/03/15      |
| 2   | ISSUED FOR SPC PRE-CONSULT      | 2022/06/22      |
| 1   | ISSUED FOR SPC                  | 2022/08/31      |
|     | <b>No. DESCRIPTION</b>          | <b>DD.MM.YY</b> |

ARCHITECT SEAL:  
  
 NORTH ARROW:

CLIENT:

ARCHITECT:

PROJECT TITLE:  
**112 MONTREAL ROAD BUILDING B1**

OTTAWA, ONTARIO

SHEET TITLE:  
**BUILDING ELEVATIONS**

DRAWN: SC  
 CHECKED: AK

SCALE: As indicated  
 SHEET No: **A-21**

PROJECT No: 2026

PAPER SIZE: ISO Full Sheet B1 (707.00 x 1000.00mm) PLOT SCALE: 1:1 PLOT DATE: 1/12/2023 12:30:22 PM

IT IS THE RESPONSIBILITY OF THE APPROPRIATE CONTRACTOR TO CHECK AND VERIFY ALL DIMENSIONS ON SITE AND TO REPORT ALL ERRORS AND/OR OMISSIONS TO THE ARCHITECT.  
 ALL CONTRACTORS MUST COMPLY WITH ALL PERTINENT CODES AND BY-LAWS.  
 THIS DRAWING MAY NOT BE USED FOR CONSTRUCTION UNTIL SIGNED BY THE ARCHITECT.  
 DO NOT SCALE DRAWINGS.  
 COPYRIGHT RESERVED.

 BIRD SAFE GLASS



BIRD SAFE GLASS - TYP. FOR ALL GLAZING  
FIRST 16m BUILDING HEIGHT

COMMERCIAL ENTRANCE

BUILDING A - NORTH  
ELEVATION



BIRD SAFE GLASS - TYP. FOR ALL GLAZING  
FIRST 16m BUILDING HEIGHT


 
RESIDENTIAL ENTRANCE

EXTERIOR GLAZING - CLEAR ANODIZED

BUILDING A - SOUTH  
ELEVATION

| No. | DESCRIPTION                     | DATE       |
|-----|---------------------------------|------------|
| 3   | ISSUED FOR ROUND 1 SPC RESPONSE | 2023/03/15 |
| 2   | ISSUED FOR SPC PRE-CONSULT      | 2022/06/22 |
| 1   | ISSUED FOR SPC                  | 2022/08/31 |
|     |                                 | DD.MM.YY   |

REVISIONS:

ARCHITECT SEAL:  NORTH ARROW: 

CLIENT:



ARCHITECT:

  
 56 Beech Street, Ottawa, Ontario K1S 3J6  
 t.613.724.9932 f.613.724.1209 www.rodericklahey.ca

PROJECT TITLE:

112 MONTREAL ROAD  
BUILDING B1

OTTAWA, ONTARIO

SHEET TITLE:

ENLARGED BUILDING  
ELEVATIONS

|                        |                |
|------------------------|----------------|
| DRAWN:<br>SC           | CHECKED:<br>AK |
| SCALE:<br>As indicated | SHEET No.:     |
| PROJECT No:<br>2026    | <b>A-22</b>    |

PAPER SIZE: ISO Full Sheet B1 (707.00 x 1000.00mm) PLOT SCALE: 1:1 C:\Users\mrm\Documents\112\_Montreal\_Rd\_B1\_2022-2026\_Initial\enl\A01.rvt PLOT DATE: 11/21/2023 12:30:58 PM

IT IS THE RESPONSIBILITY OF THE APPROPRIATE CONTRACTOR TO CHECK AND VERIFY ALL DIMENSIONS ON SITE AND TO REPORT ALL ERRORS AND/OR OMISSIONS TO THE ARCHITECT.  
 ALL CONTRACTORS MUST COMPLY WITH ALL PERTINENT CODES AND BY-LAWS.  
 THIS DRAWING MAY NOT BE USED FOR CONSTRUCTION UNTIL SIGNED BY THE ARCHITECT.  
 DO NOT SCALE DRAWINGS.  
 COPYRIGHT RESERVED.


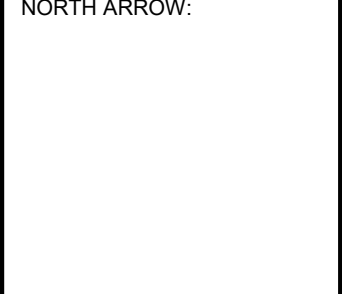
 BIRD SAFE GLASS




BUILDING B1 - SOUTH ELEVATION

| No. | DESCRIPTION                     | DATE            |
|-----|---------------------------------|-----------------|
| 3   | ISSUED FOR ROUND 1 SPC RESPONSE | 2023/03/15      |
| 2   | ISSUED FOR SPC PRE-CONSULT      | 2022/06/22      |
| 1   | ISSUED FOR SPC                  | 2022/08/31      |
|     | <b>No. DESCRIPTION</b>          | <b>DD.MM.YY</b> |

REVISIONS:

ARCHITECT SEAL:  NORTH ARROW: 

CLIENT: 

ARCHITECT:  
 rla/architecture  
 56 Beech Street, Ottawa, Ontario K1S 3J6  
 t.613.724.9932 f.613.724.1209 www.rodericklahey.ca

PROJECT TITLE:  
 112 MONTREAL ROAD BUILDING B1

OTTAWA, ONTARIO

SHEET TITLE:  
 ENLARGED BUILDING ELEVATIONS

DRAWN: SC CHECKED: AK

SCALE: As indicated SHEET No. A-23

PROJECT No: 2026

PAPER SIZE: ISO Full Sheet B1 (707.00 x 1000.00mm) PLOT SCALE: 1:1 C:\Users\mman\Documents\112 Montreal Rd\_B1\_2022-2026\_Imperial\DWG\A-23.dwg PLOT DATE: 11/21/2023 12:32:07 PM