


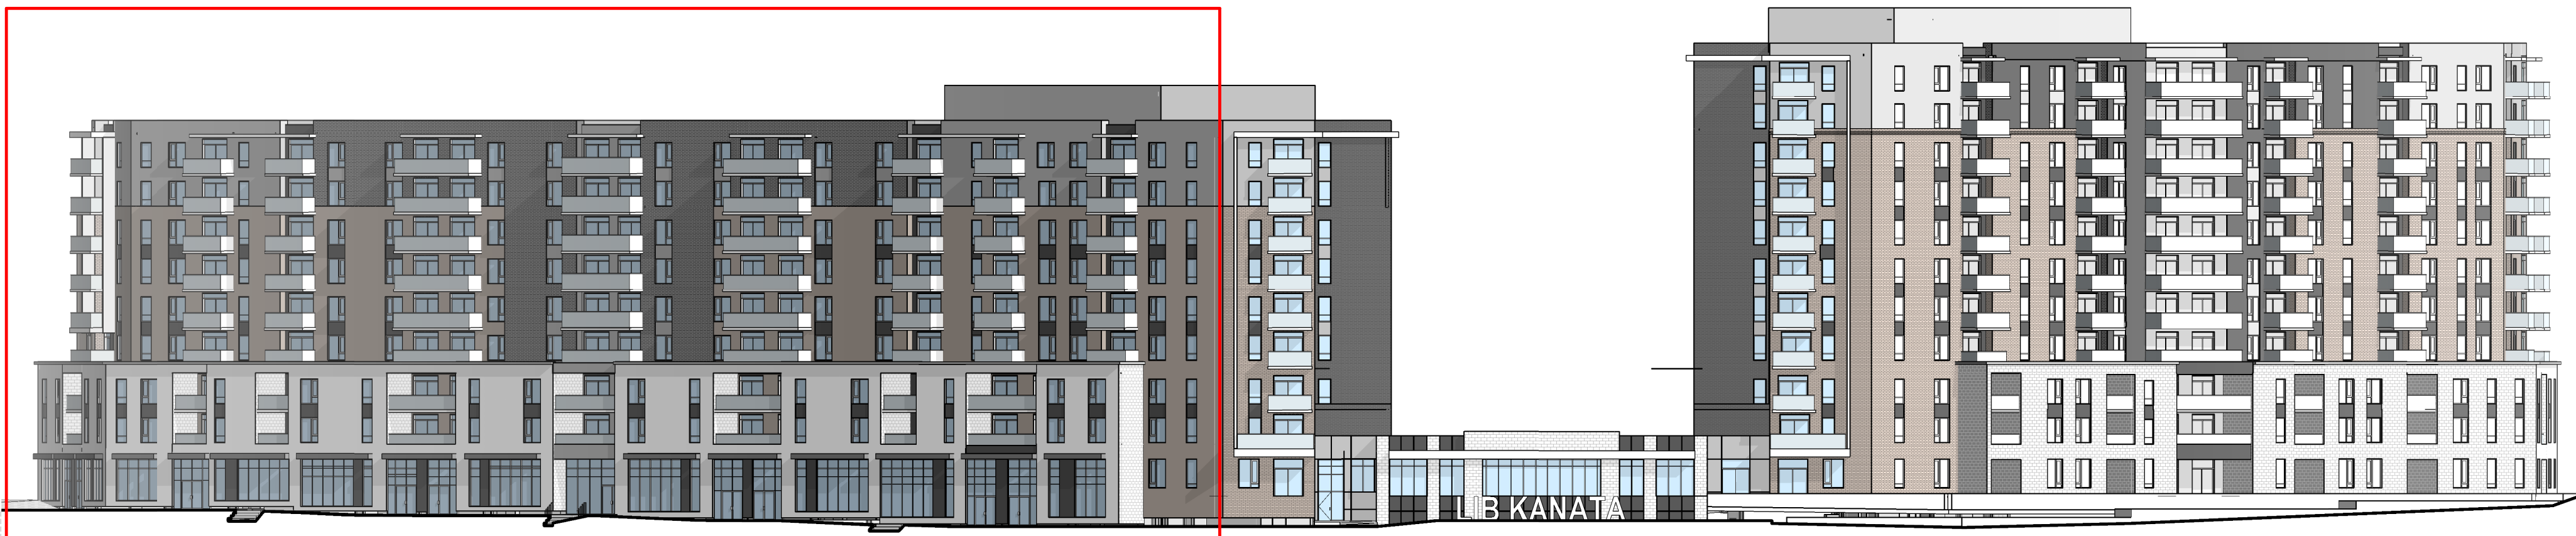


1 KEY FRONT ELEVATION - WEST BUILDING

1 : 350



2 SOUTH ELEVATION - WEST BUILDING

1 : 200

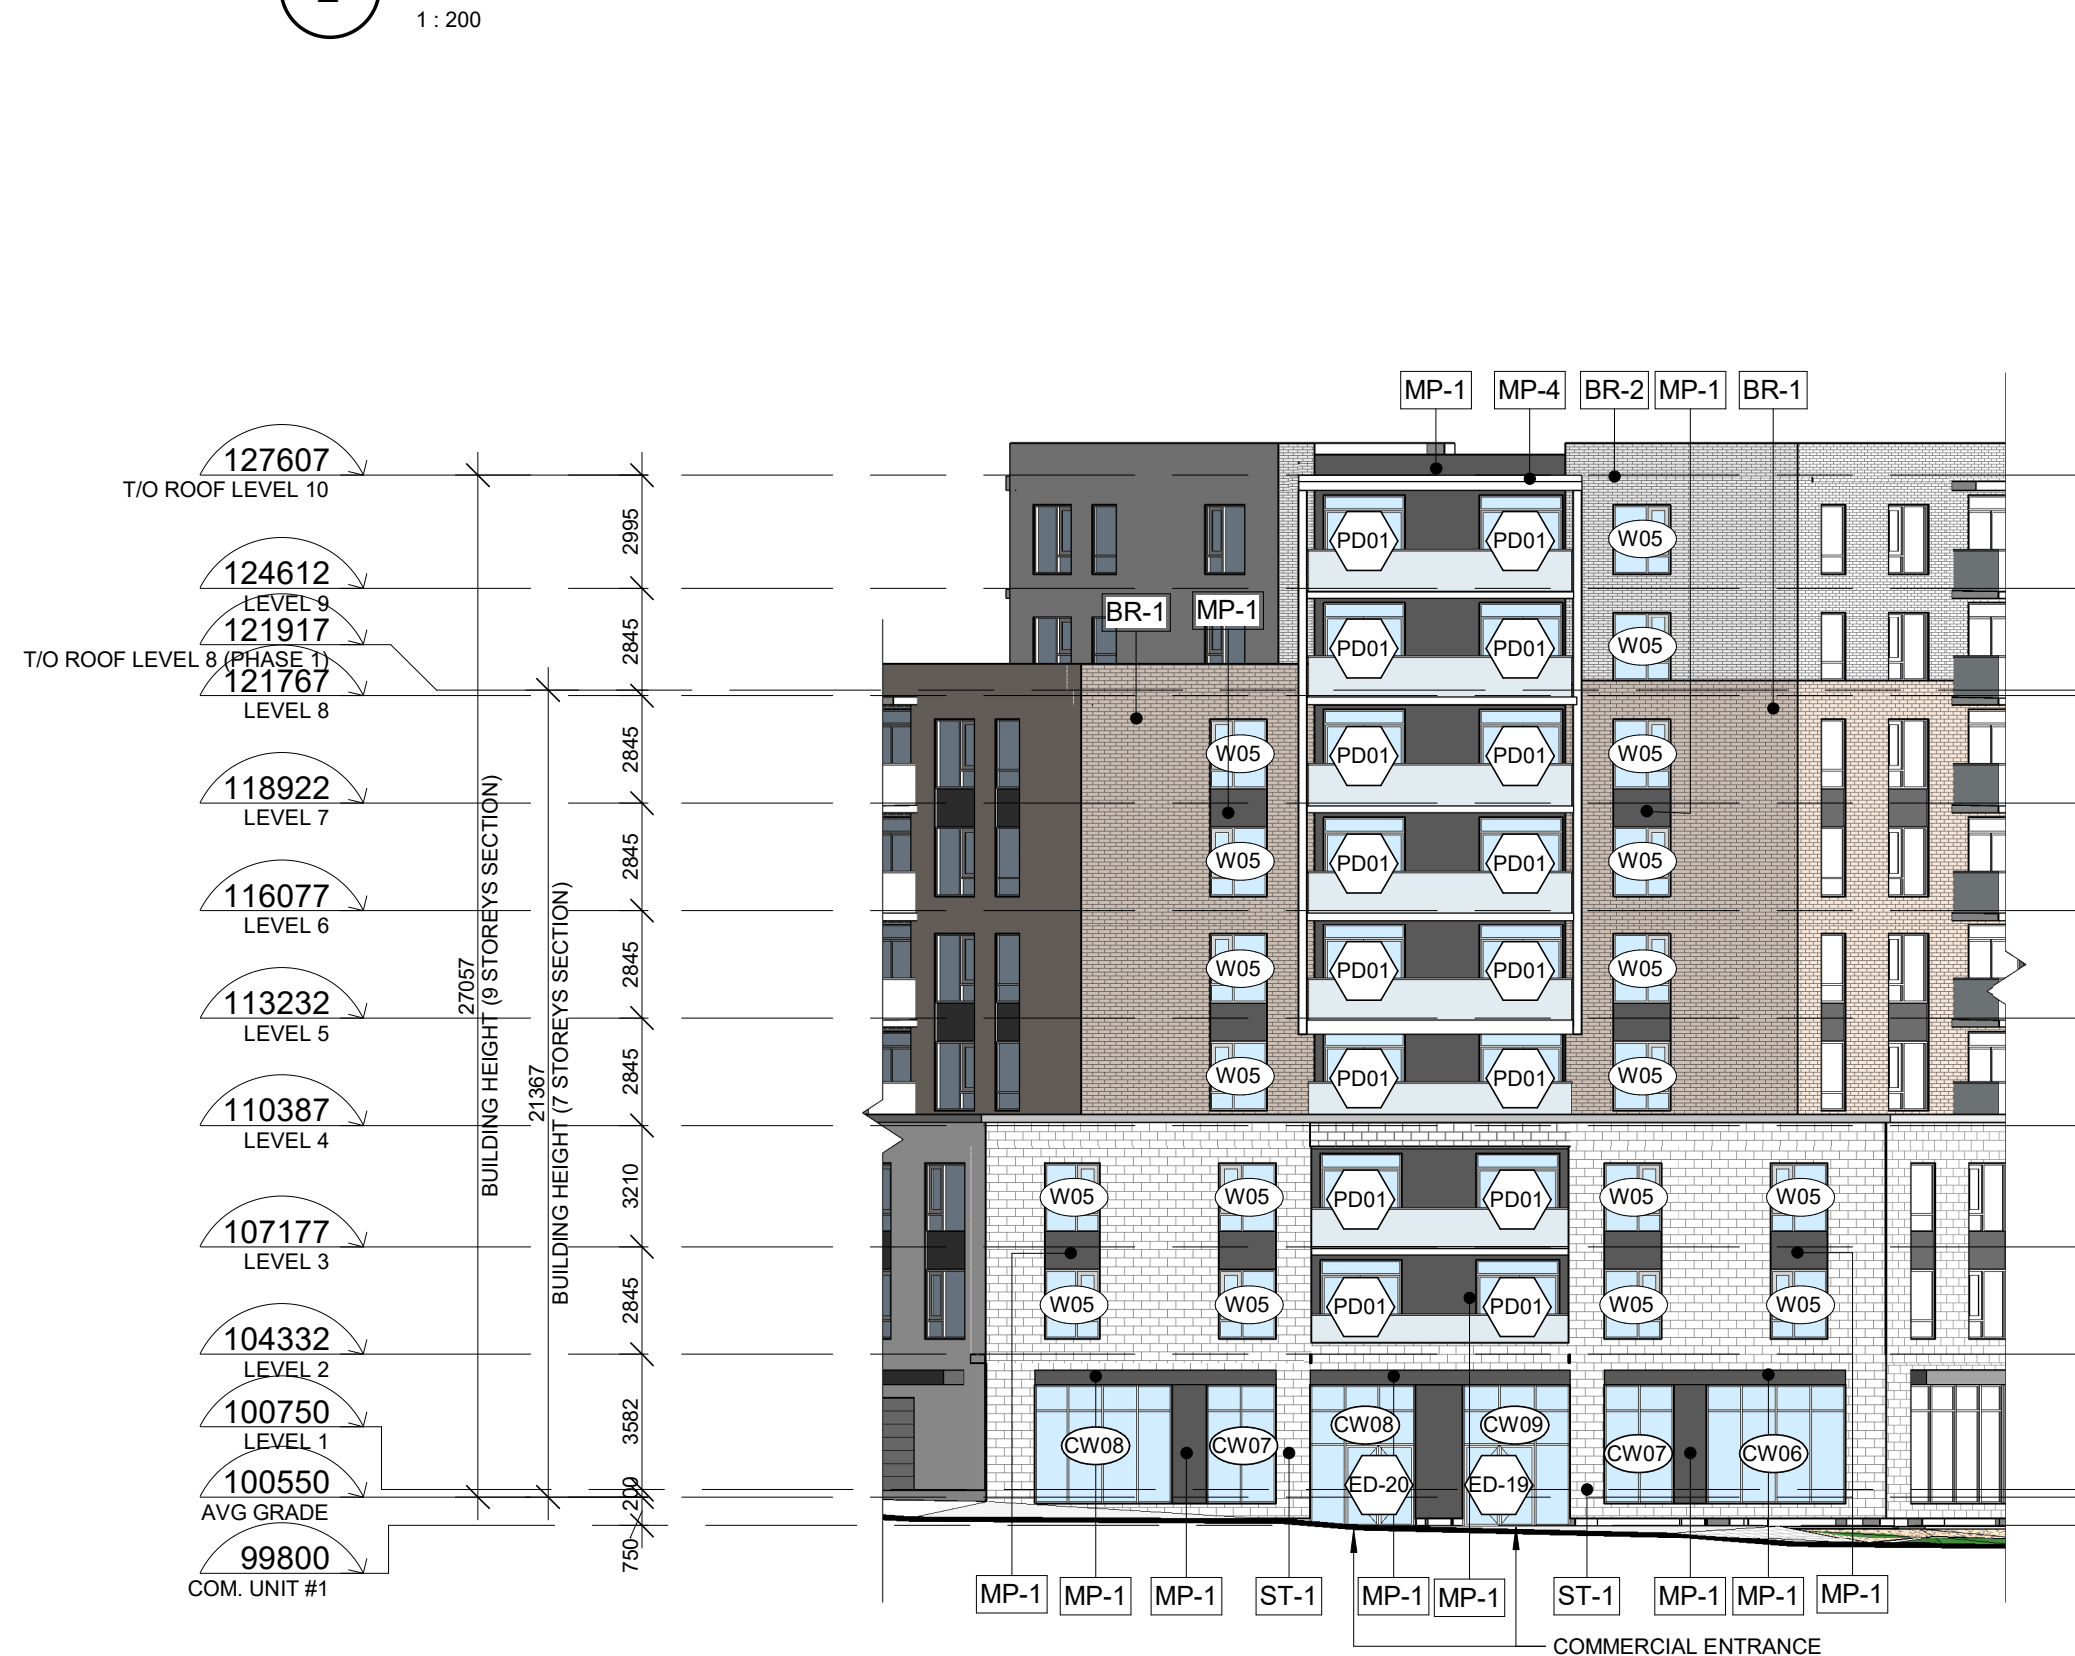

3 SOUTH-WEST ELEVATION - WEST BUILDING

1 : 200

BIM 3594221019 - EMD Kanata/21019_EMDKanata_DOCUMENTATION.rvt



4 WEST ELEVATION - WEST BUILDING

1 : 200

GENERAL NOTES

NOTE-A : ALL DRAWINGS ARE TO BE READ IN CONJUNCTION WITH ALL OTHER DRAWINGS AND SPECIFICATIONS, INCLUDING OTHER CONSULTANTS DRAWINGS AND SPECIFICATIONS. ANY DISCREPANCIES BETWEEN DRAWINGS WILL BE REPORTED TO THE PROJECT LEAD IMMEDIATELY FOR CLARIFICATION PRIOR TO COMMENCING ANY CONSTRUCTION.

NOTE-B : ALL GENERAL SITE INFORMATION AND CONDITIONS HAVE BEEN COMPILED FROM EXISTING PLANS AND SURVEYS.

NOTE-C : REFER TO LANDSCAPE PLANN FOR ALL EXTERIOR LANDSCAPING.

NOTE-D : DO NOT SCALE DRAWINGS.

NOTE-E : ALL CONTRACTORS MUST COMPLY WITH ALL APPLICABLE CODES AND REGULATIONS.

EXTERIOR FINISHES

MASONRY

STONE VENEER - 100x200x400mm
Arriscraft: xxx, Finish: xxx
Colour: Light Grey

BRICK VENEER - 100x200x400mm
Brampton brick: xxx, Finish: xxx
Colour: Brown / Beige

BRICK VENEER - 100x200x400mm
Brampton brick: xxx, Finish: xxx
Colour: Light Grey

BRICK VENEER - 100x200x400mm
Brampton brick: xxx, Finish: xxx
Colour: Dark Grey / Charcoal

HOLLOW MORTAR JOINT

EXPOSURE GASKET:
Sealant

MORTAR

MO1: ST-1 BR-1
Betomix Plus Architectural Block Mortar,
Colour: Light Grey

MO2: BR-2 BR-3
Betomix Plus Architectural Block Mortar,
Colour: Dark Grey

METAL COATING

METAL PANEL
Vicwest AD300, Charcoal.

METAL PANEL
Vicwest AD300, Light Grey.

FLASHING

METAL FLASHING
Ideal Roofing: Black Prepainted Steel (QC 6262)

ALUMINIUM FLASHING
White

ALUMINIUM FLASHING
Charcoal

ALUMINIUM FLASHING
Light Grey

ALUMINIUM FLASHING
Brown / Beige

MUR RIDEAU

THERMOS
Light

OPENING SHUTTER
Type "Phantom"

PRESS COVER -
Natural Anodized Vertical Mullions,
25mm thick

PRESS COVER -
Horizontal mullions Structural sealant

NOTES

x

Allison Hamlin
ALLISON HAMLIN
MANAGER (A), DEVELOPMENT REVIEW WEST
PLANNING, REAL ESTATE & ECONOMIC DEVELOPMENT
DEPARTMENT, CITY OF OTTAWA

APPROVED

By Allison Hamlin at 4:51 pm, Feb 07, 2024

ROSSMANN
ARCHITECTURE

89 Saint-Joseph Boulevard, Gatineau QC J8Y 3W5
Tel : 819-600-1555



This document and all information herein is confidential and the intellectual property of Rossmann Architects. It is disclosed in confidence on terms that it will not be disclosed to any third party, used, sold, loaned, licensed, or reproduced in whole or in any part in any manner or form for manufacturing, tendering or for any other purpose without the written permission of Rossmann Architects. The copyright is retained by Rossmann Architects and Associates Inc.

Ce document, ainsi que tous renseignements contenus à l'intérieur, est la propriété de Rossmann Architects. Il est divulgué en confidence sous les termes qu'il ne sera pas divulgué à aucun tiers, utilisé, vendu, prêté, licencié ou reproduit en son entier ou en partie d'aucune manière pour la manufacture, soumission ou pour autres fins sans la permission écrite de Rossmann Architects. Le droit d'auteur est retenu par Rossmann Architects.

PROJECT TEAM / ÉQUIPE DU PROJET :

KEY PLAN / PLAN CLÉ :

CLIENT :



6485 R. Doris-Lussier, Bureau 400, Boisbriand, QC J7H 0E8

1.11	SPC SUB #4	23-03-02
1.10	TENDER	22-12-23
1.9	99% COORD.	22-11-04
1.8	PERMIT	22-10-07
1.7	SPC SUB #3	22-09-19
1.6	66% COORD.	22-07-29
1.5	50% COORD.	22-06-10
1.4	UDRP	22-04-21
1.3	SPC SUB #2	22-03-22
1.2	Pre-UDRP	21-10-15
1.1	SPC SUB #1	21-09-22

revision description date

PROJECT NAME / NOM DU PROJET :

EMD KANATA

DRAWING NAME / NOM DU DESSIN :

ELEVATIONS - WEST BUILDING

DRAWING INFORMATION /
INFORMATION DU DESSIN :

PROJECT NO. / NO. DE PROJET : 21019

DATE : 2023-03-03

DRAWN BY / DESSINÉ PAR : ZH

REVIEWED BY / VÉRIFIÉ PAR : ES

SCALE / ÉCHELLE : As indicated

PROJECT PHASE / PHASE DU PROJET : 1

DWG NO. / NO. DESSIN :

A301

REVISION NO. / NO. DE RÉVISION :

1.11


#18063



**ALLISON HAMLIN
MANAGER (A), DEVELOPMENT REVIEW WEST
PLANNING, REAL ESTATE & ECONOMIC DEVELOPMENT
DEPARTMENT, CITY OF OTTAWA**

By Allison Hamlin at 4:51 pm, Feb 07, 2024

1 : 350

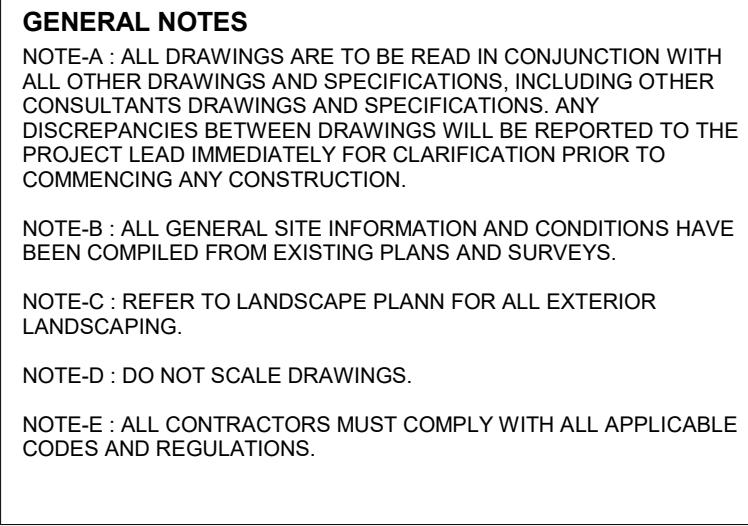

MASONRY

BRICK VENEER - 100x200x400mm
Brampton brick: xxx, **Finish:** xxx
Colour: Dark Grey / Charcoal

EXPOSURE GASKET:
Sealant

Betomix Plus Architectural Block Mortar,
Colour: Light Grey

Betomix Plus Architectural Block Mortar,
Colour: Dark Grey

--	--

METAL PANEL
Vicwest AD300, Light Grey.

ALUMINIUM FLASHING

 PRESS COVER -
Natural Anodized Vertical Mullions
25mm thick

 PRESS COVER -
Horizontal mullions Structural seal

1 : 20



1 : 20

1 : 200


 ONTARIO ASSOCIATION
 OF
 ARCHITECTS
 ERIK ROSSMANN
 LICENCE
 6878


Ce document, ainsi que toutes informations contenues à l'intérieur, est la propriété de Rossmann Architects. Il est divulgué en confiance sous les termes qu'il ne sera pas divulgué à aucun tiers partie, utilisé, vendu, prêté, licencié ou reproduit en son entier ou en partie d'aucune manière pour la manufacture, soumission ou pour autres fins sans la permission écrite de Rossmann Architects.

Le droit d'auteur est retenu par Rossmann Architects.

PROJECT TEAM / ÉQUIPE DU PROJET

KEY PLAN / PLAN CLÉ :

CLIENT :

 

1.11	SPC SUB #4	23-03-02
1.10	TENDER	22-12-23
1.9	99% COORD.	22-11-04
1.8	PERMIT	22-10-07
1.7	SPC SUB #3	22-09-19
1.6	66% COORD.	22-07-29
1.5	50% COORD.	22-06-10
1.4	UDRP	22-04-21
1.3	SPC SUB #2	22-03-22
1.2	Pre-UDRP	21-10-15
1.1	SPC SUB #1	21-09-22
revision	description	date

PROJECT NAME / NOME DU PROJET :

DRAWING NAME / NOM DU DESSIN

ELEVATIONS - WEST BUILDING

**DRAWING INFORMATION /
INFORMATION DU DESSIN**

PROJECT NO. / NO. DE PROJET : 2101

DATE : 2023-03-0

DRAWN BY / DESSINÉ PAR : Z

REVIEWED BY / VÉRIFIÉ PAR : E

SCALE / ÉCHELLE : **As indicate**

PROJECT PHASE / PHASE DU PROJET :


DWG NO. / NO. DESSIN :

A302

REVISION NO. / NO. DE RÉVISION : 1.1



1 KEY REAR ELEVATION - MIDDLE SECTION
1 : 350

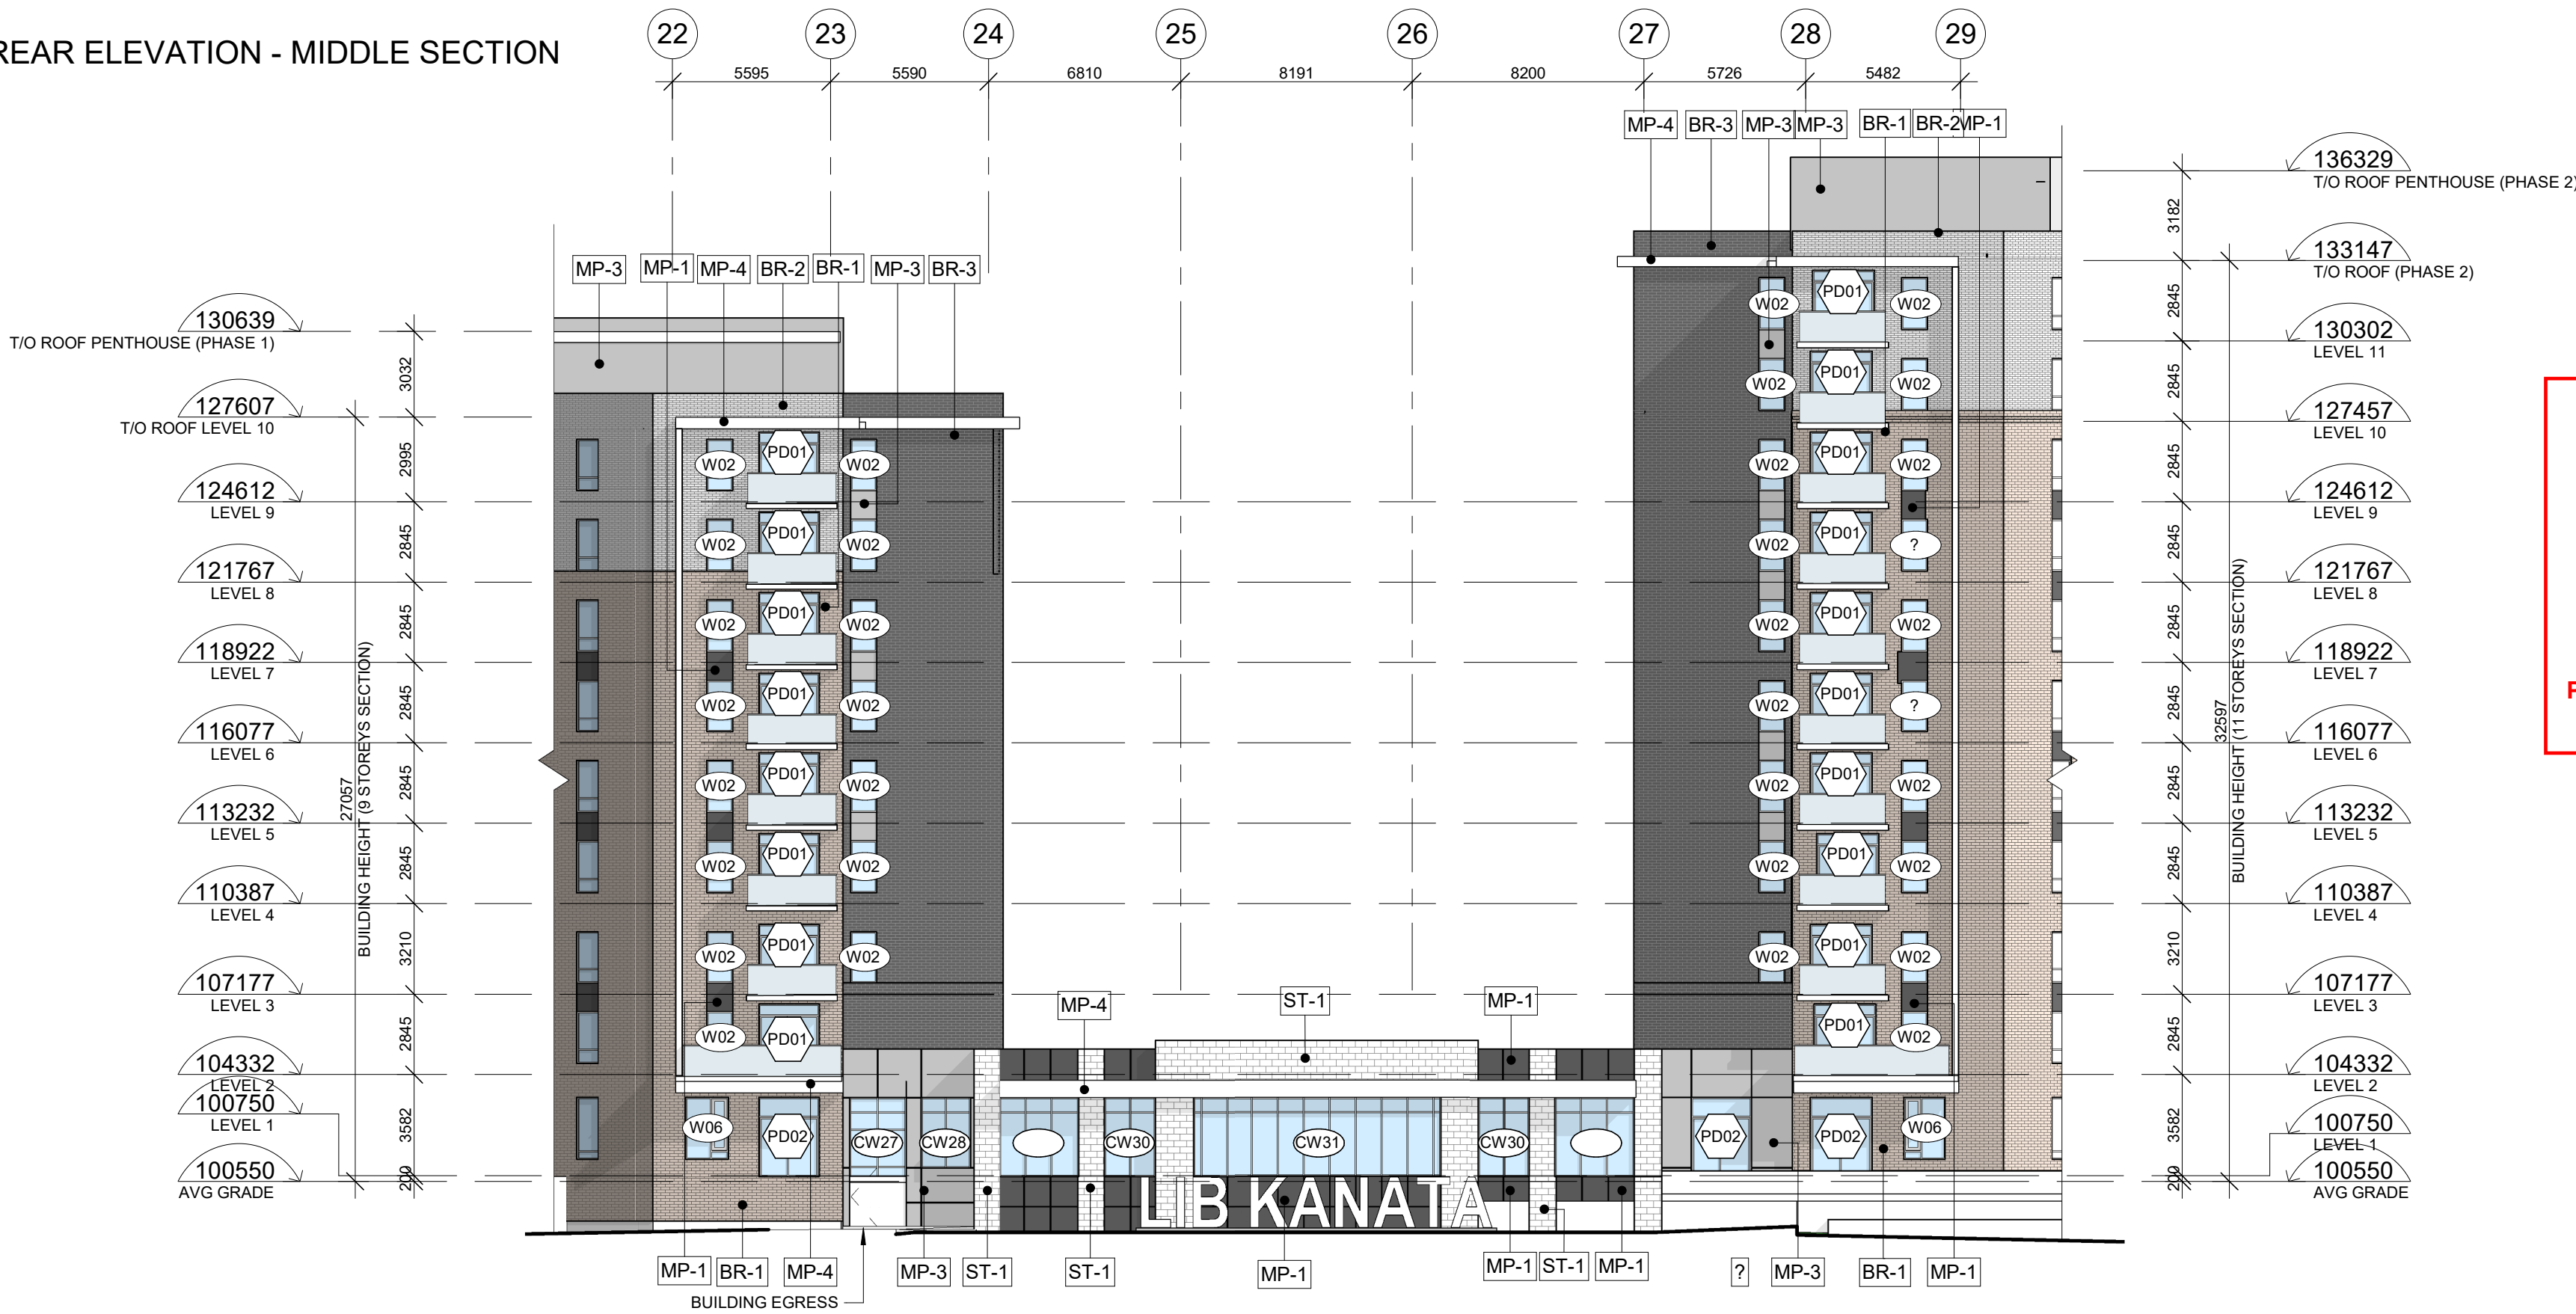

Allison Hamlin

ALLISON HAMLIN
MANAGER (A), DEVELOPMENT REVIEW WEST
PLANNING, REAL ESTATE & ECONOMIC DEVELOPMENT
DEPARTMENT, CITY OF OTTAWA

APPROVED
By Allison Hamlin at 4:51 pm, Feb 07, 2024

2 SOUTH ELEVATION - CENTRE BUILDING
1 : 200



3 NORTH ELEVATION - CENTRE BUILDING
1 : 200

GENERAL NOTES

NOTE-A : ALL DRAWINGS ARE TO BE READ IN CONJUNCTION WITH ALL OTHER DRAWINGS AND SPECIFICATIONS, INCLUDING OTHER CONSULTANTS DRAWINGS AND SPECIFICATIONS. ANY DISCREPANCIES BETWEEN DRAWINGS WILL BE REPORTED TO THE PROJECT LEAD IMMEDIATELY FOR CLARIFICATION PRIOR TO COMMENCING ANY CONSTRUCTION.

NOTE-B : ALL GENERAL SITE INFORMATION AND CONDITIONS HAVE BEEN COMPILED FROM EXISTING PLANS AND SURVEYS.

NOTE-C : REFER TO LANDSCAPE PLANN FOR ALL EXTERIOR LANDSCAPING.

NOTE-D : DO NOT SCALE DRAWINGS.

NOTE-E : ALL CONTRACTORS MUST COMPLY WITH ALL APPLICABLE CODES AND REGULATIONS.



EXTERIOR FINISHES

MASONRY

STONE VENEER - 100x200x400mm
Arriscraft: xxx, Finish: xxx
Colour: Light Grey

BRICK VENEER - 100x200x400mm
Brampton brick: xxx, Finish: xxx
Colour: Brown / Beige

BRICK VENEER - 100x200x400mm
Brampton brick: xxx, Finish: xxx
Colour: Light Grey

BRICK VENEER - 100x200x400mm
Brampton brick: xxx, Finish: xxx
Colour: Dark Grey / Charcoal

HOLLOW MORTAR JOINT

EXPOSURE GASKET:
Sealant

MORTAR

Betomix Plus Architectural Block Mortar,
Colour: Light Grey

Betomix Plus Architectural Block Mortar,
Colour: Dark Grey

METAL COATING

METAL PANEL
Vicwest AD300, Charcoal.

METAL PANEL
Vicwest AD300, Light Grey.

FLASHING

METAL FLASHING
Ideal Roofing: Black Prepainted Steel (QC 6262)

ALUMINIUM FLASHING
White

ALUMINIUM FLASHING
Charcoal

ALUMINIUM FLASHING
Light Grey

ALUMINIUM FLASHING
Brown / Beige

MUR RIDEAU

THERMOS
Light

TYMPANIA PANEL
White

OPENING SHUTTER
Type "Phantom"

PRESS COVER -
Natural Anodized Vertical Mullions,
25mm thick

PRESS COVER -
Horizontal mullions Structural sealant

NOTES

x

This document and all information herein is confidential and the intellectual property of Rossmann Architects. It is disclosed in confidence on terms that it will not be disclosed to any third party, used, sold, loaned, licensed, or reproduced in whole or in any part in any manner or form for manufacturing, tendering or for any other purpose without the written permission of Rossmann Architects. The copyright is retained by Rossmann Architects and Associates Inc.

Ce document, ainsi que tous informations contenues a l'intérieur, est la propriété de Rossmann Architects. Il est divulgué en confidence sous les termes qu'il ne sera pas divulgué a aucun tiers, utilisé, vendu, prêté, licencié ou reproduit en son entier ou en partie d'aucune manière pour la manufacture, soumission ou pour autres fins sans la permission écrite de Rossmann Architects. Le droit d'auteur est retenu par Rossmann Architects.

PROJECT TEAM / ÉQUIPE DU PROJET :

KEY PLAN / PLAN CLÉ :

CLIENT :



6485 R. Doris-Lussier, Bureau 400, Boisbriand, QC J7H 0E8

1.11	SPC SUB #4	23-03-02
1.10	TENDER	22-12-23
1.9	99% COORD.	22-11-04
1.8	PERMIT	22-10-07
1.7	SPC SUB #3	22-09-19
1.6	66% COORD.	22-07-29
1.5	50% COORD.	22-06-10
1.4	UDRP	22-04-21
1.3	SPC SUB #2	22-03-22
1.2	Pre-UDRP	21-10-15
1.1	SPC SUB #1	21-09-22
revision	description	date

PROJECT NAME / NOM DU PROJET :

EMD KANATA

DRAWING NAME / NOM DU DESSIN :

ELEVATIONS - MIDDLE SECTION

DRAWING INFORMATION /
INFORMATION DU DESSIN :

PROJECT NO. / NO. DE PROJET : **21019**

DATE : **2023-03-03**

DRAWN BY / DESSINÉ PAR : **ZH**


REVIEWED BY / VÉRIFIÉ PAR : **ES**

SCALE / ÉCHELLE : **As indicated**


PROJECT PHASE / PHASE DU PROJET : **1**

DWG NO. / NO. DESSIN : **A303**


REVISION NO. / NO. DE RÉVISION : **1.11**
#18063

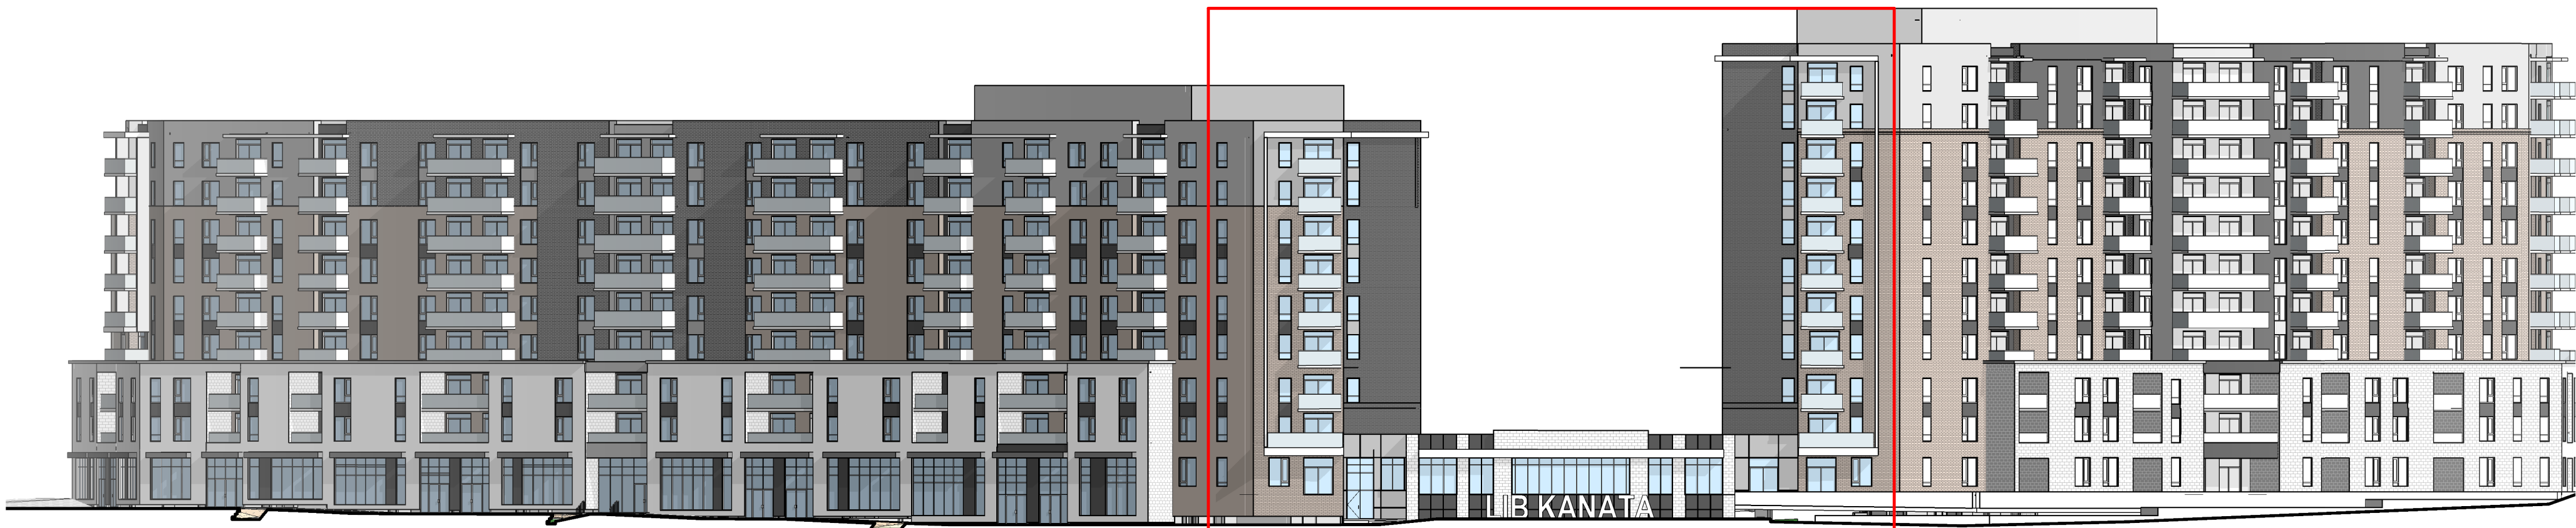

1 KEY FRONT ELEVATION - MIDDLE SECTION
1 : 350

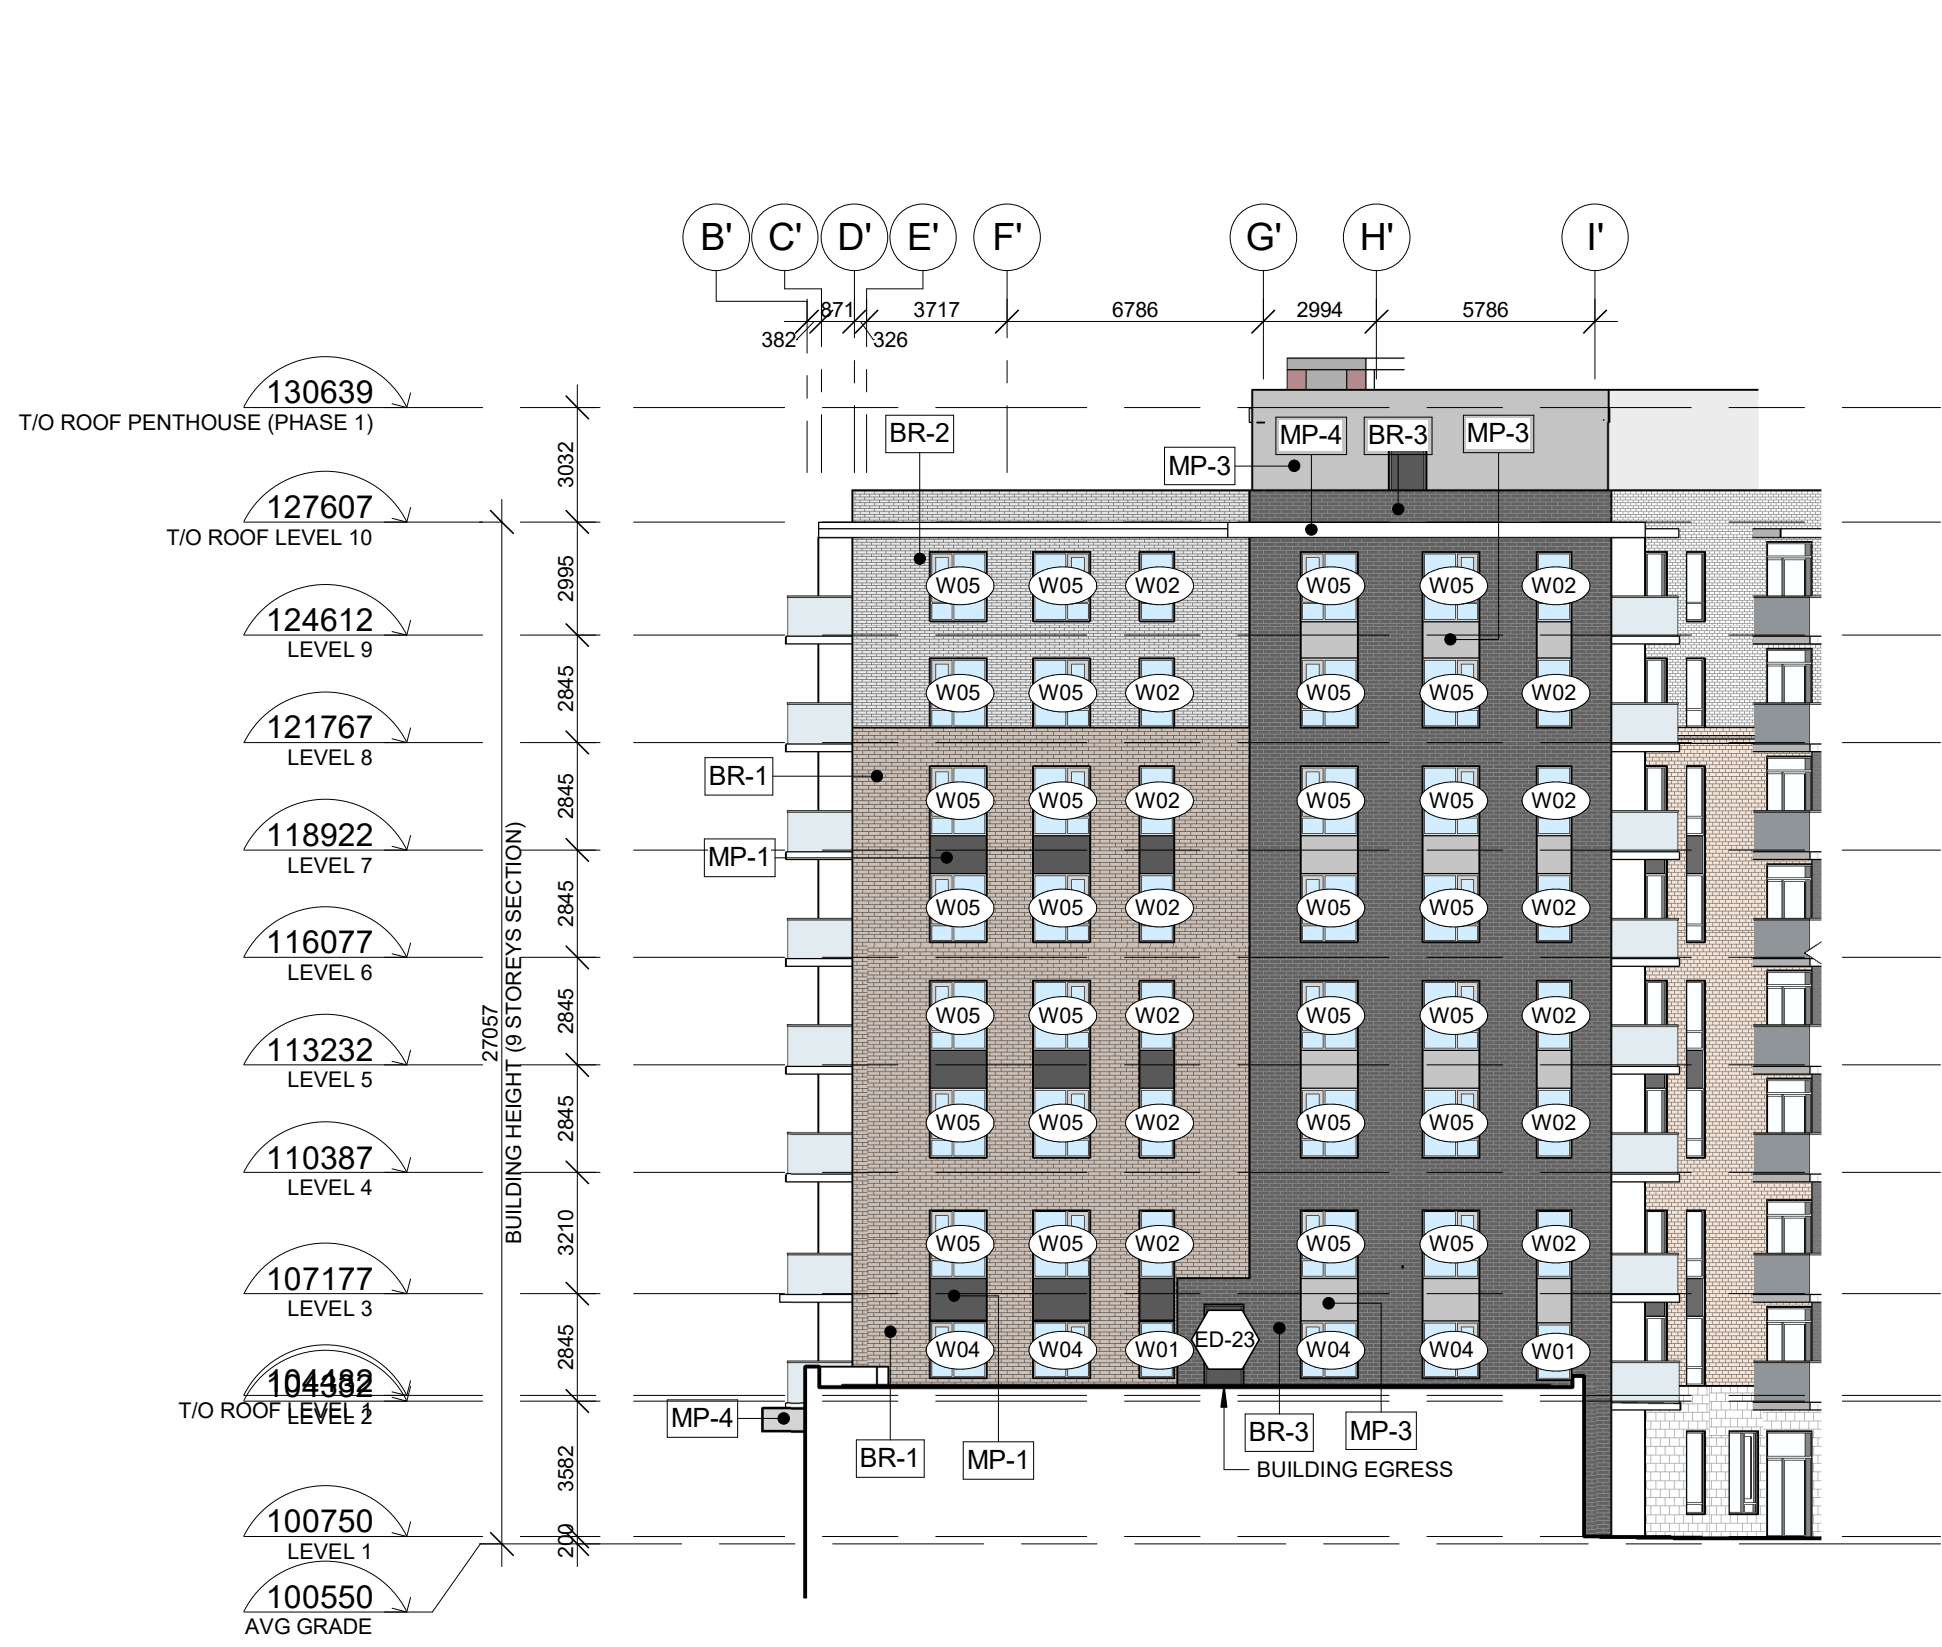

2 EAST ELEVATION - CENTRE BUILDING
1 : 200

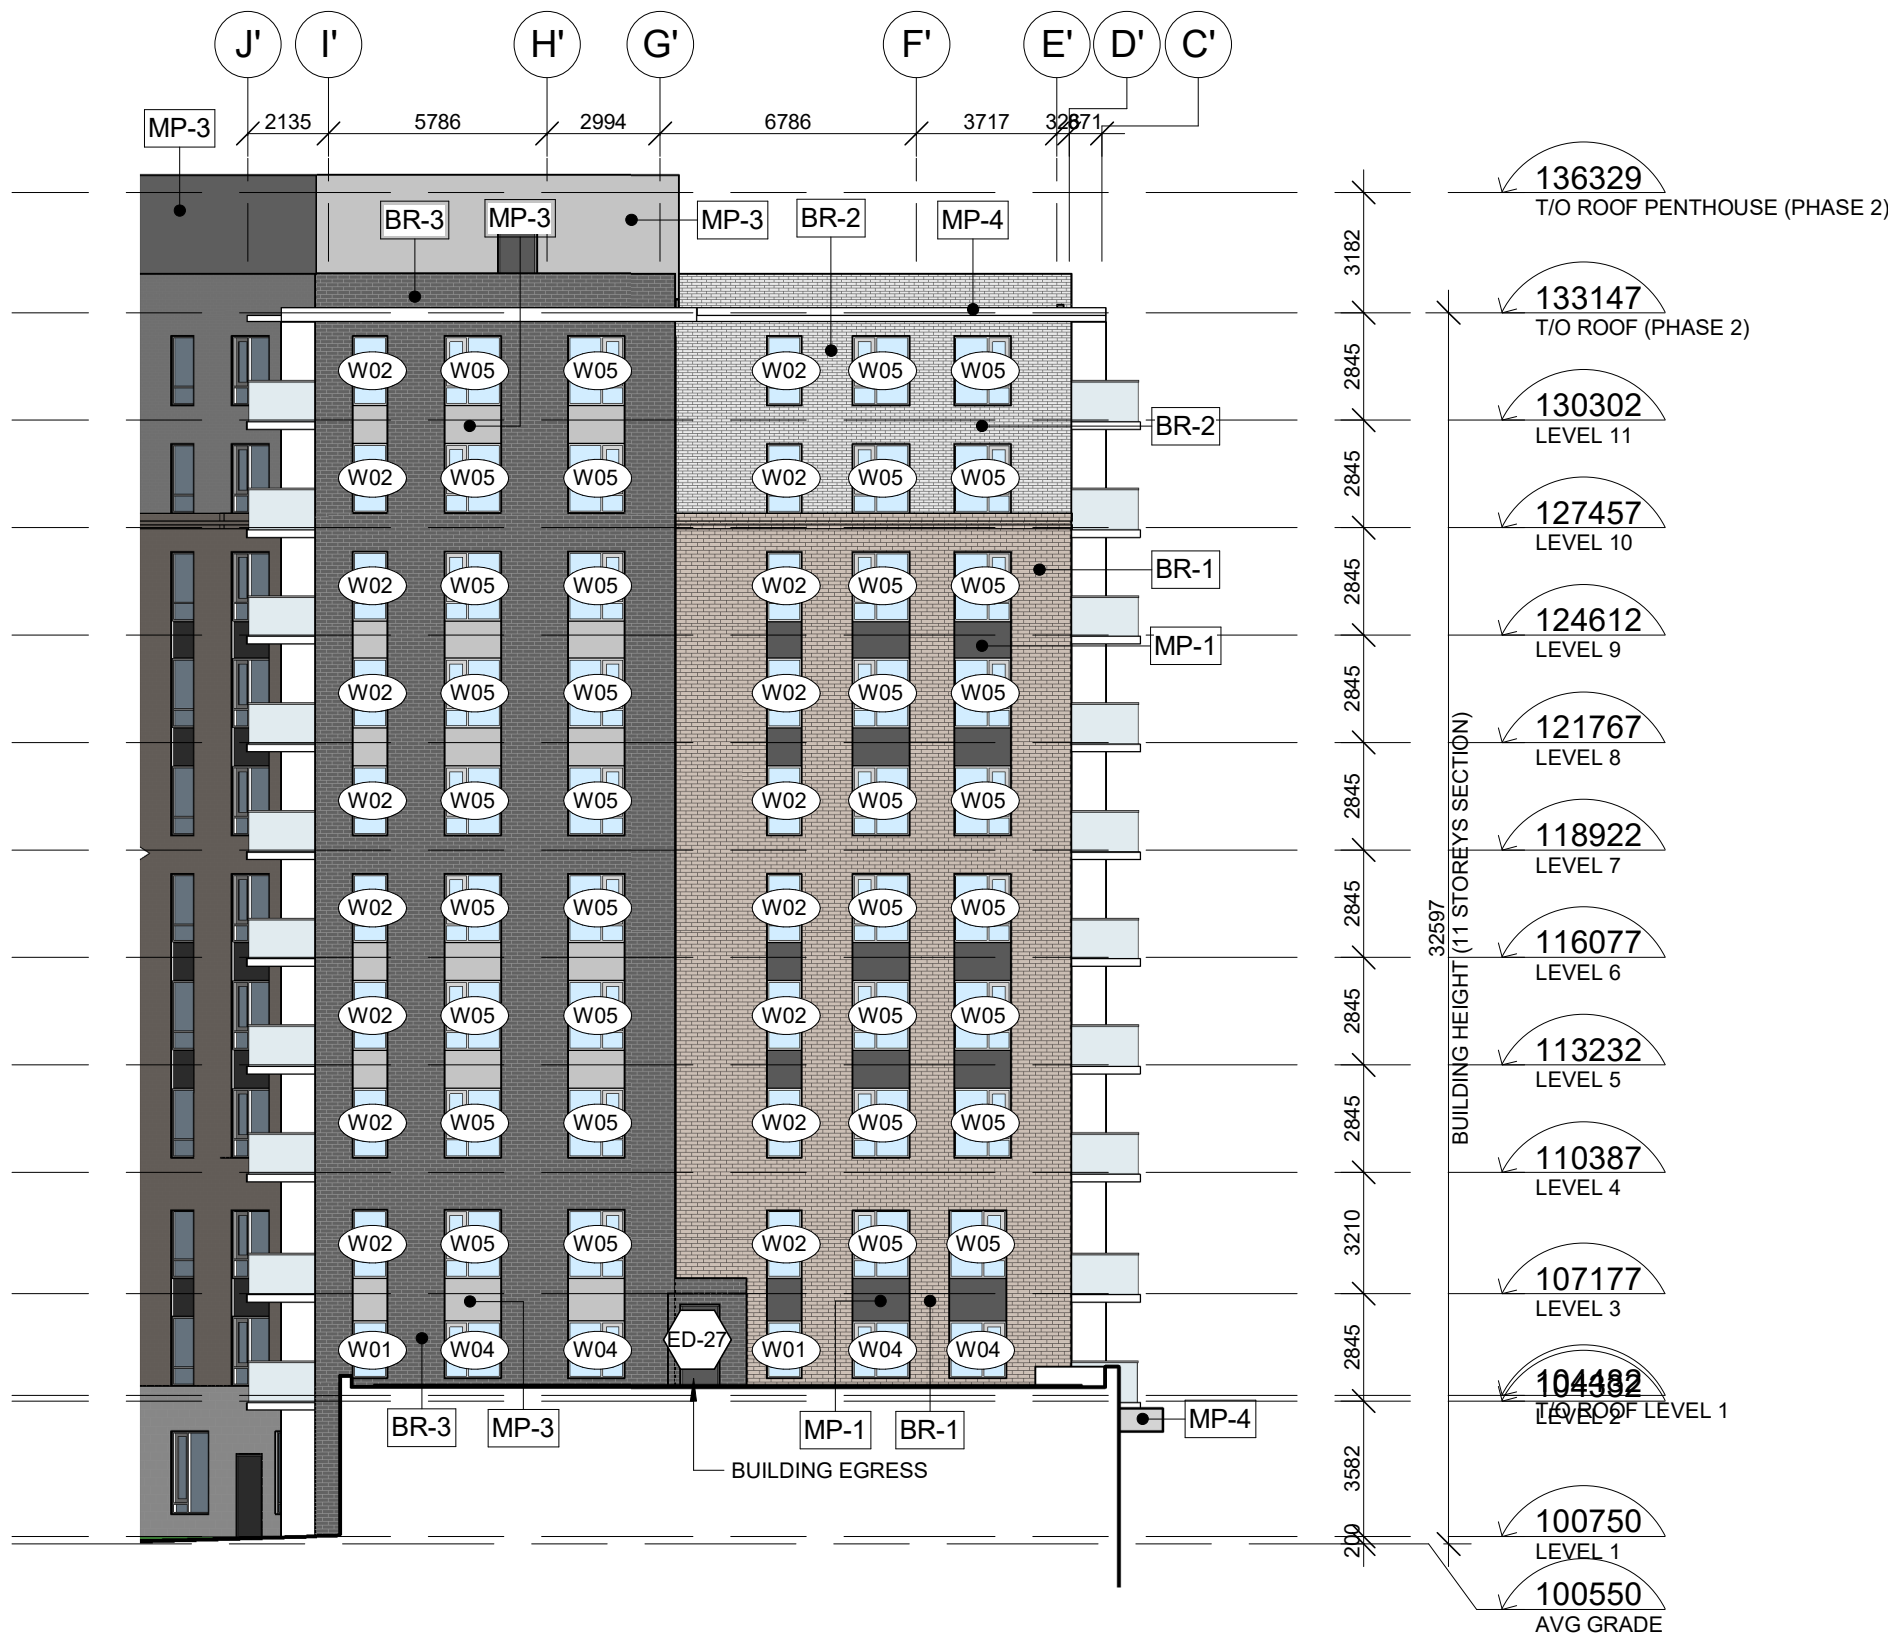

3 EAST ELEVATION - CENTER BUILDING
1 : 200

GENERAL NOTES

NOTE-A : ALL DRAWINGS ARE TO BE READ IN CONJUNCTION WITH ALL OTHER DRAWINGS AND SPECIFICATIONS, INCLUDING OTHER CONSULTANTS DRAWINGS AND SPECIFICATIONS. ANY DISCREPANCIES BETWEEN DRAWINGS WILL BE REPORTED TO THE PROJECT LEAD IMMEDIATELY FOR CLARIFICATION PRIOR TO COMMENCING ANY CONSTRUCTION.

NOTE-B : ALL GENERAL SITE INFORMATION AND CONDITIONS HAVE BEEN COMPILED FROM EXISTING PLANS AND SURVEYS.

NOTE-C : REFER TO LANDSCAPE PLANN FOR ALL EXTERIOR LANDSCAPING.

NOTE-D : DO NOT SCALE DRAWINGS.

NOTE-E : ALL CONTRACTORS MUST COMPLY WITH ALL APPLICABLE CODES AND REGULATIONS.



EXTERIOR FINISHES

MASONRY

STONE VENEER - 100x200x400mm
Arriscraft: xxx, Finish: xxx
Colour: Light Grey

BRICK VENEER - 100x200x400mm
Brampton brick: xxx, Finish: xxx
Colour: Brown / Beige

BRICK VENEER - 100x200x400mm
Brampton brick: xxx, Finish: xxx
Colour: Light Grey

BRICK VENEER - 100x200x400mm
Brampton brick: xxx, Finish: xxx
Colour: Dark Grey / Charcoal

HOLLOW MORTAR JOINT

EXPOSURE GASKET:
Sealant

MORTAR

Betomix Plus Architectural Block Mortar,
Colour: Light Grey

Betomix Plus Architectural Block Mortar,
Colour: Dark Grey

METAL COATING

METAL PANEL
Vicwest AD300, Charcoal.

METAL PANEL
Vicwest AD300, Light Grey.

FLASHING

METAL FLASHING
Ideal Roofing: Black Prepainted Steel (QC 6262)

ALUMINIUM FLASHING
White

ALUMINIUM FLASHING
Charcoal

ALUMINIUM FLASHING
Light Grey

ALUMINIUM FLASHING
Brown / Beige

MUR RIDEAU

THERMOS
Light

TYMPANIA PANEL
White

OPENING SHUTTER
Type "Phantom"

PRESS COVER -
Natural Anodized Vertical Mullions,
25mm thick

PRESS COVER -
Horizontal mullions Structural sealant

NOTES

x

This document and all information herein is confidential and the intellectual property of Rossmann Architects. It is disclosed in confidence on terms that it will not be disclosed to any third party, used, sold, loaned, licensed, or reproduced in whole or in any part in any manner or form for manufacturing, tendering or for any other purpose without the written permission of Rossmann Architects. The copyright is retained by Rossmann Architects and Associates Inc.

Ce document, ainsi que tous informations contenues a l'intérieur, est la propriété de Rossmann Architects. Il est divulgué en confidence sous les termes qu'il ne sera pas divulgué a aucun tierce partie, utilisé, vendu, prêté, licencié ou reproduit en son entier ou en partie d'aucune manière pour la manufacture, soumission ou pour autres fins sans la permission écrite de Rossmann Architects. Le droit d'auteur est retenu par Rossmann Architects.

PROJECT TEAM / ÉQUIPE DU PROJET :

Allison Hamlin

ALLISON HAMLIN
MANAGER (A), DEVELOPMENT REVIEW WEST
PLANNING, REAL ESTATE & ECONOMIC DEVELOPMENT
DEPARTMENT, CITY OF OTTAWA

APPROVED
By Allison Hamlin at 4:51 pm, Feb 07, 2024

KEY PLAN / PLAN CLÉ :

CLIENT :



6485 R. Doris-Lussier, Bureau 400, Boisbriand, QC J7H 0E8

1.11	SPC SUB #4	23-03-02
1.10	TENDER	22-12-23
1.9	99% COORD.	22-11-04
1.8	PERMIT	22-10-07
1.7	SPC SUB #3	22-09-19
1.6	66% COORD.	22-07-29
1.5	50% COORD.	22-06-10
1.4	UDRP	22-04-21
1.3	SPC SUB #2	22-03-22
1.2	Pre-UDRP	21-10-15
1.1	SPC SUB #1	21-09-22
revision	description	date

PROJECT NAME / NOM DU PROJET :

EMD KANATA

DRAWING NAME / NOM DU DESSIN :

ELEVATIONS - MIDDLE SECTION

DRAWING INFORMATION /
INFORMATION DU DESSIN :

PROJECT NO. / NO. DE PROJET : **21019**

DATE : **2023-03-03**

DRAWN BY / DESSINÉ PAR : **ZH**

REVIEWED BY / VÉRIFIÉ PAR : **ES**

SCALE / ÉCHELLE : **As indicated**

PROJECT PHASE / PHASE DU PROJET : **1**

DWG NO. / NO. DESSIN : **A304**

REVISION NO. / NO. DE RÉVISION : **1.11**



GENERAL NOTES

NOTE-A : ALL DRAWINGS ARE TO BE READ IN CONJUNCTION WITH ALL OTHER DRAWINGS AND SPECIFICATIONS, INCLUDING OTHER CONSULTANTS DRAWINGS AND SPECIFICATIONS. ANY DISCREPANCIES BETWEEN DRAWINGS WILL BE REPORTED TO THE PROJECT LEAD IMMEDIATELY FOR CLARIFICATION PRIOR TO COMMENCING ANY CONSTRUCTION.

NOTE-B : ALL GENERAL SITE INFORMATION AND CONDITIONS HAVE BEEN COMPILED FROM EXISTING PLANS AND SURVEYS.

NOTE-C : REFER TO LANDSCAPE PLANN FOR ALL EXTERIOR LANDSCAPING.

NOTE-D : DO NOT SCALE DRAWINGS.

NOTE-E : ALL CONTRACTORS MUST COMPLY WITH ALL APPLICABLE CODES AND REGULATIONS.



EXTERIOR FINISHES

MASONRY

STONE VENEER - 100x200x400mm
Arriscraft: xxx, Finish: xxx
Colour: Light Grey

BRICK VENEER - 100x200x400mm
Brampton brick: xxx, Finish: xxx
Colour: Brown / Beige

BRICK VENEER - 100x200x400mm
Brampton brick: xxx, Finish: xxx
Colour: Light Grey

BRICK VENEER - 100x200x400mm
Brampton brick: xxx, Finish: xxx
Colour: Dark Grey / Charcoal

HOLLOW MORTAR JOINT

EXPOSURE GASKET:
Sealant

MORTAR

Betomix Plus Architectural Block Mortar,
Colour: Light Grey

Betomix Plus Architectural Block Mortar,
Colour: Dark Grey

METAL COATING

METAL PANEL
Vicwest AD300, Charcoal.

METAL PANEL
Vicwest AD300, Light Grey.

FLASHING

METAL FLASHING
Ideal Roofing: Black Prepainted Steel (QC 8262)

ALUMINIUM FLASHING
White

ALUMINIUM FLASHING
Charcoal

ALUMINIUM FLASHING
Light Grey

ALUMINIUM FLASHING
Brown / Beige

MUR RIDEAU

THERMOS
Light

TYMPANIA PANEL
White

OPENING SHUTTER
Type "Phantom"

PRESS COVER -
Natural Anodized Vertical Mullions,
25mm thick

PRESS COVER -
Horizontal mullions Structural sealant

NOTES

x

This document and all information herein is confidential and the intellectual property of Rossmann Architects. It is disclosed in confidence on terms that it will not be disclosed to any third party, used, sold, loaned, licensed, or reproduced in whole or in any part in any manner or form for manufacturing, tendering or for any other purpose without the written permission of Rossmann Architects. The copyright is retained by Rossmann Architects and Associates Inc.

Ce document, ainsi que tous informations contenues à l'intérieur, est la propriété de Rossmann Architects. Il est divulgué en confidence sous les termes qu'il ne sera pas divulgué à aucun tiers, partie, utilisé, vendu, prêt, licencié ou reproduit en son entier ou en partie d'aucune manière pour la manufacture, soumission ou pour autres fins sans la permission écrite de Rossmann Architects. Le droit d'auteur est retenu par Rossmann Architects.

PROJECT TEAM / ÉQUIPE DU PROJET :

KEY PLAN / PLAN CLÉ :

CLIENT :



6485 R. Doris-Lussier, Bureau 400, Boisbriand, QC J7H 0E8

1.11	SPC SUB #4	23-03-02
1.10	TENDER	22-12-23
1.9	99% COORD.	22-11-04
1.8	PERMIT	22-10-07
1.7	SPC SUB #3	22-09-19
1.6	66% COORD.	22-07-29
1.5	50% COORD.	22-06-10
1.4	UDRP	22-04-21
1.3	SPC SUB #2	22-03-22
1.2	Pre-UDRP	21-10-15
1.1	SPC SUB #1	21-09-22
revision	description	date

PROJECT NAME / NOM DU PROJET :

EMD KANATA

DRAWING NAME / NOM DU DESSIN :

ELEVATIONS - EAST BUILDING

DRAWING INFORMATION / INFORMATION DU DESSIN :

PROJECT NO. / NO. DE PROJET : **21019**

DATE : **2023-03-03**

DRAWN BY / DESSINÉ PAR : **ZH**

REVIEWED BY / VÉRIFIÉ PAR : **ES**

SCALE / ÉCHELLE : **As indicated**


PROJECT PHASE / PHASE DU PROJET : **1**

DWG NO. / NO. DESSIN : **A305**

REVISION NO. / NO. DE RÉVISION : **1.11**

D07-12-21-0153
#18063

1 KEY FRONT ELEVATION - EAST BUILDING

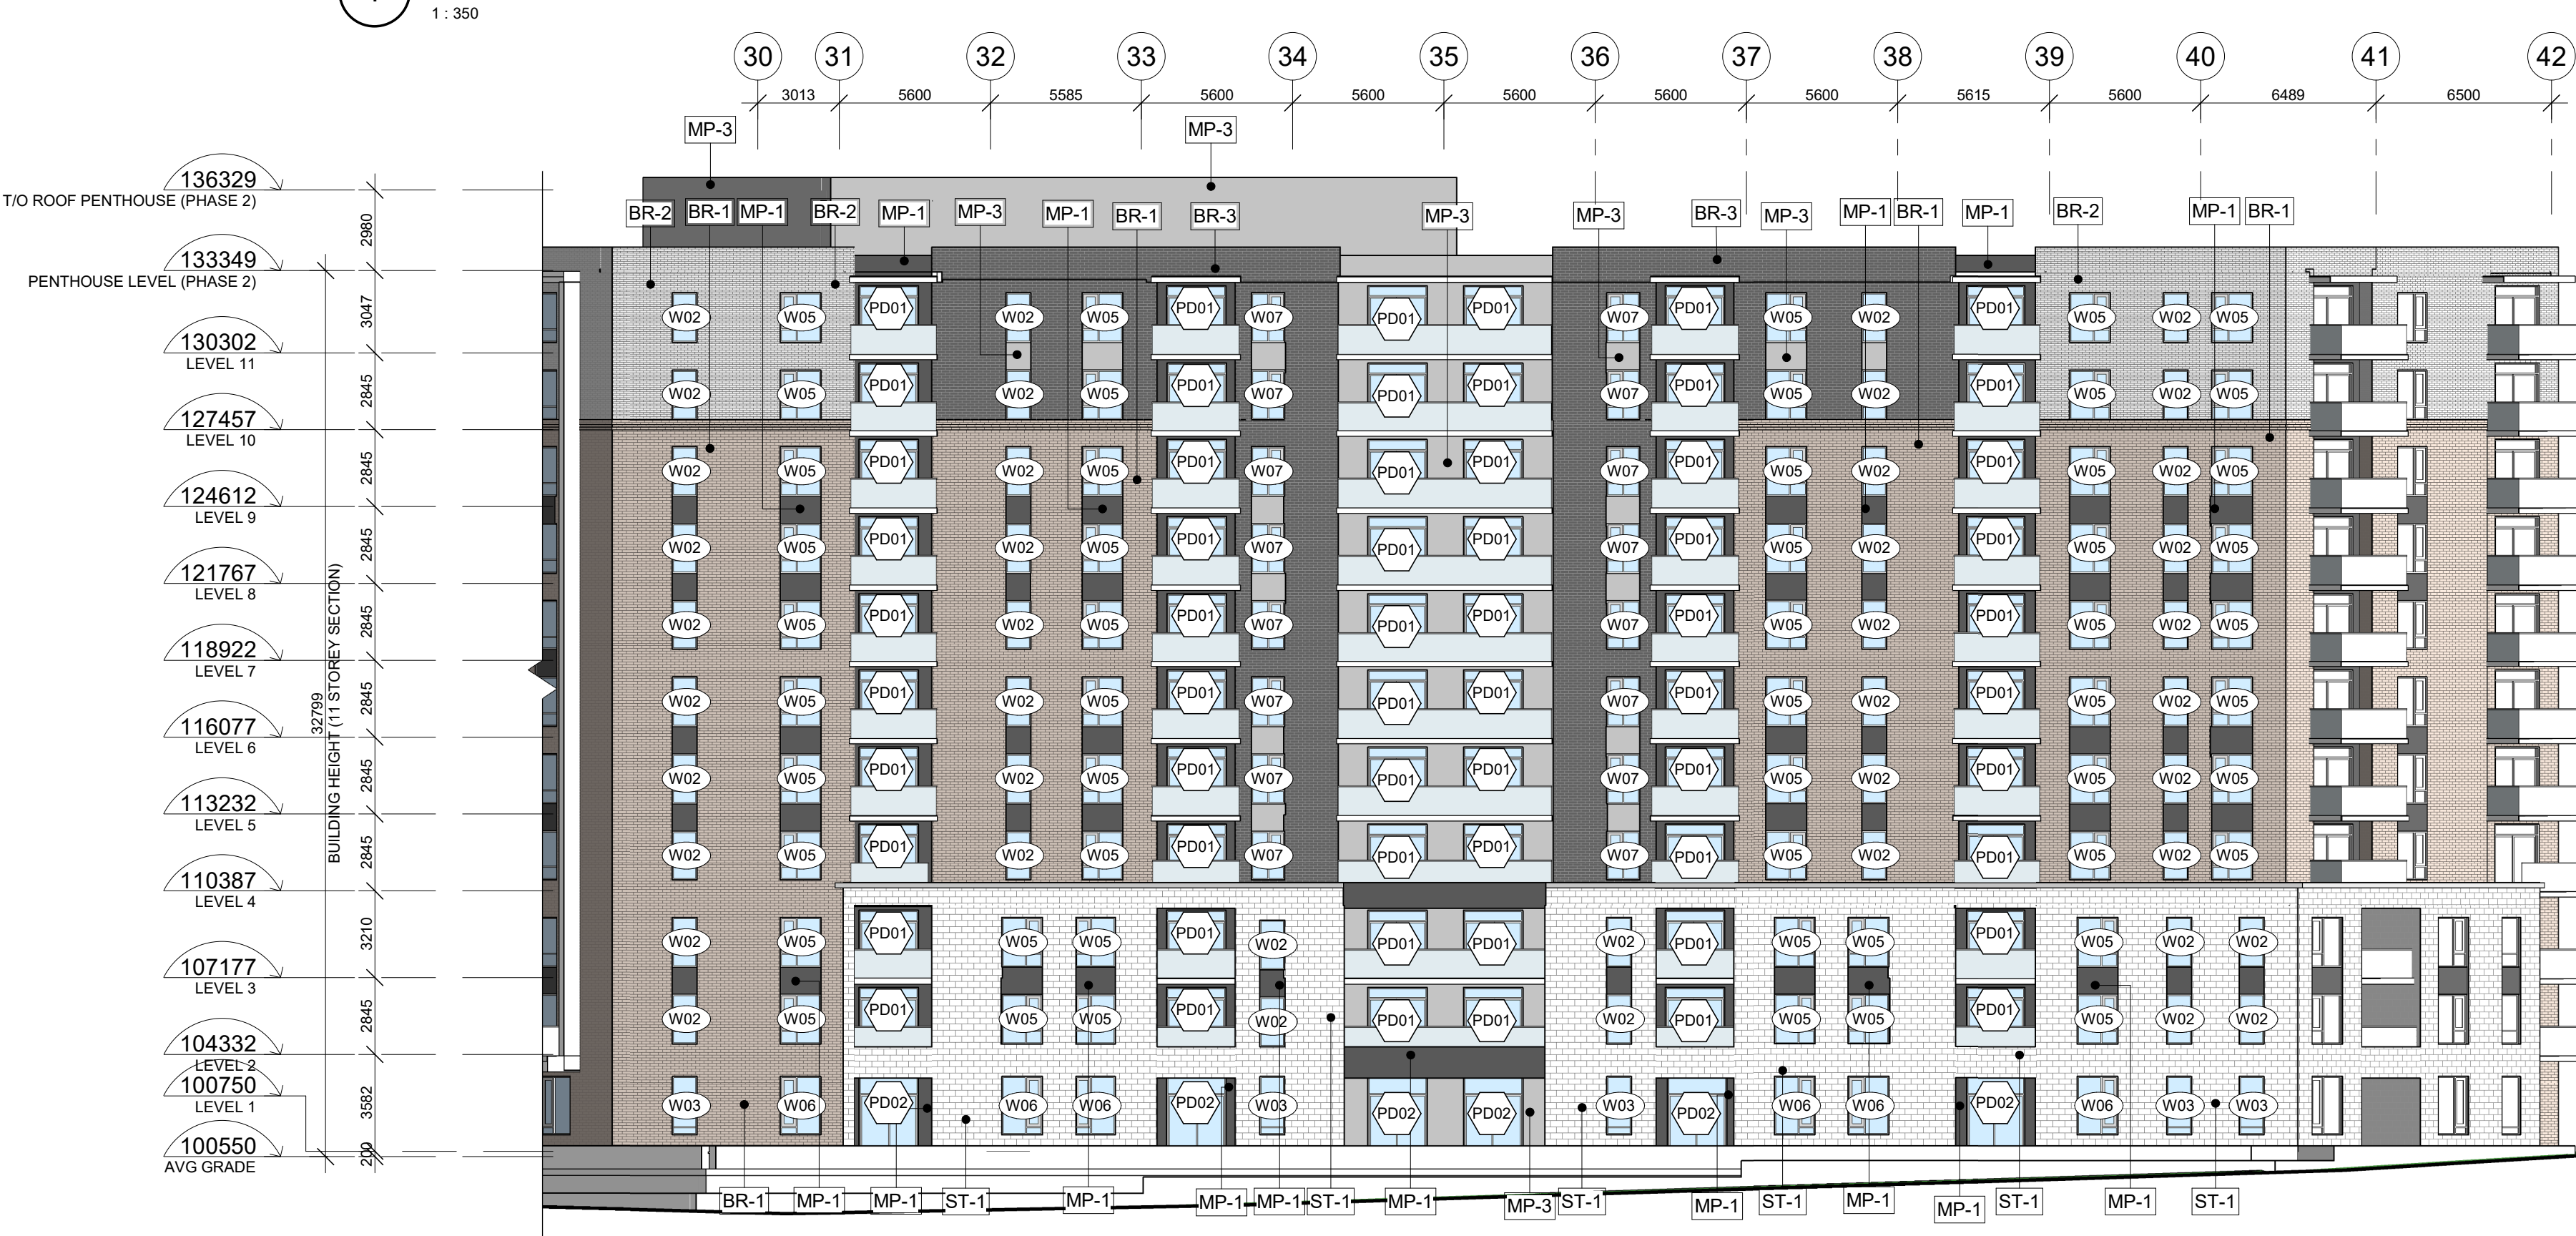


Allison Hamlin


ALLISON HAMLIN
MANAGER (A), DEVELOPMENT REVIEW WEST
PLANNING, REAL ESTATE & ECONOMIC DEVELOPMENT
DEPARTMENT, CITY OF OTTAWA

APPROVED
By Allison Hamlin at 4:51 pm, Feb 07, 2024

2 SOUTH ELEVATION - EAST BUILDING

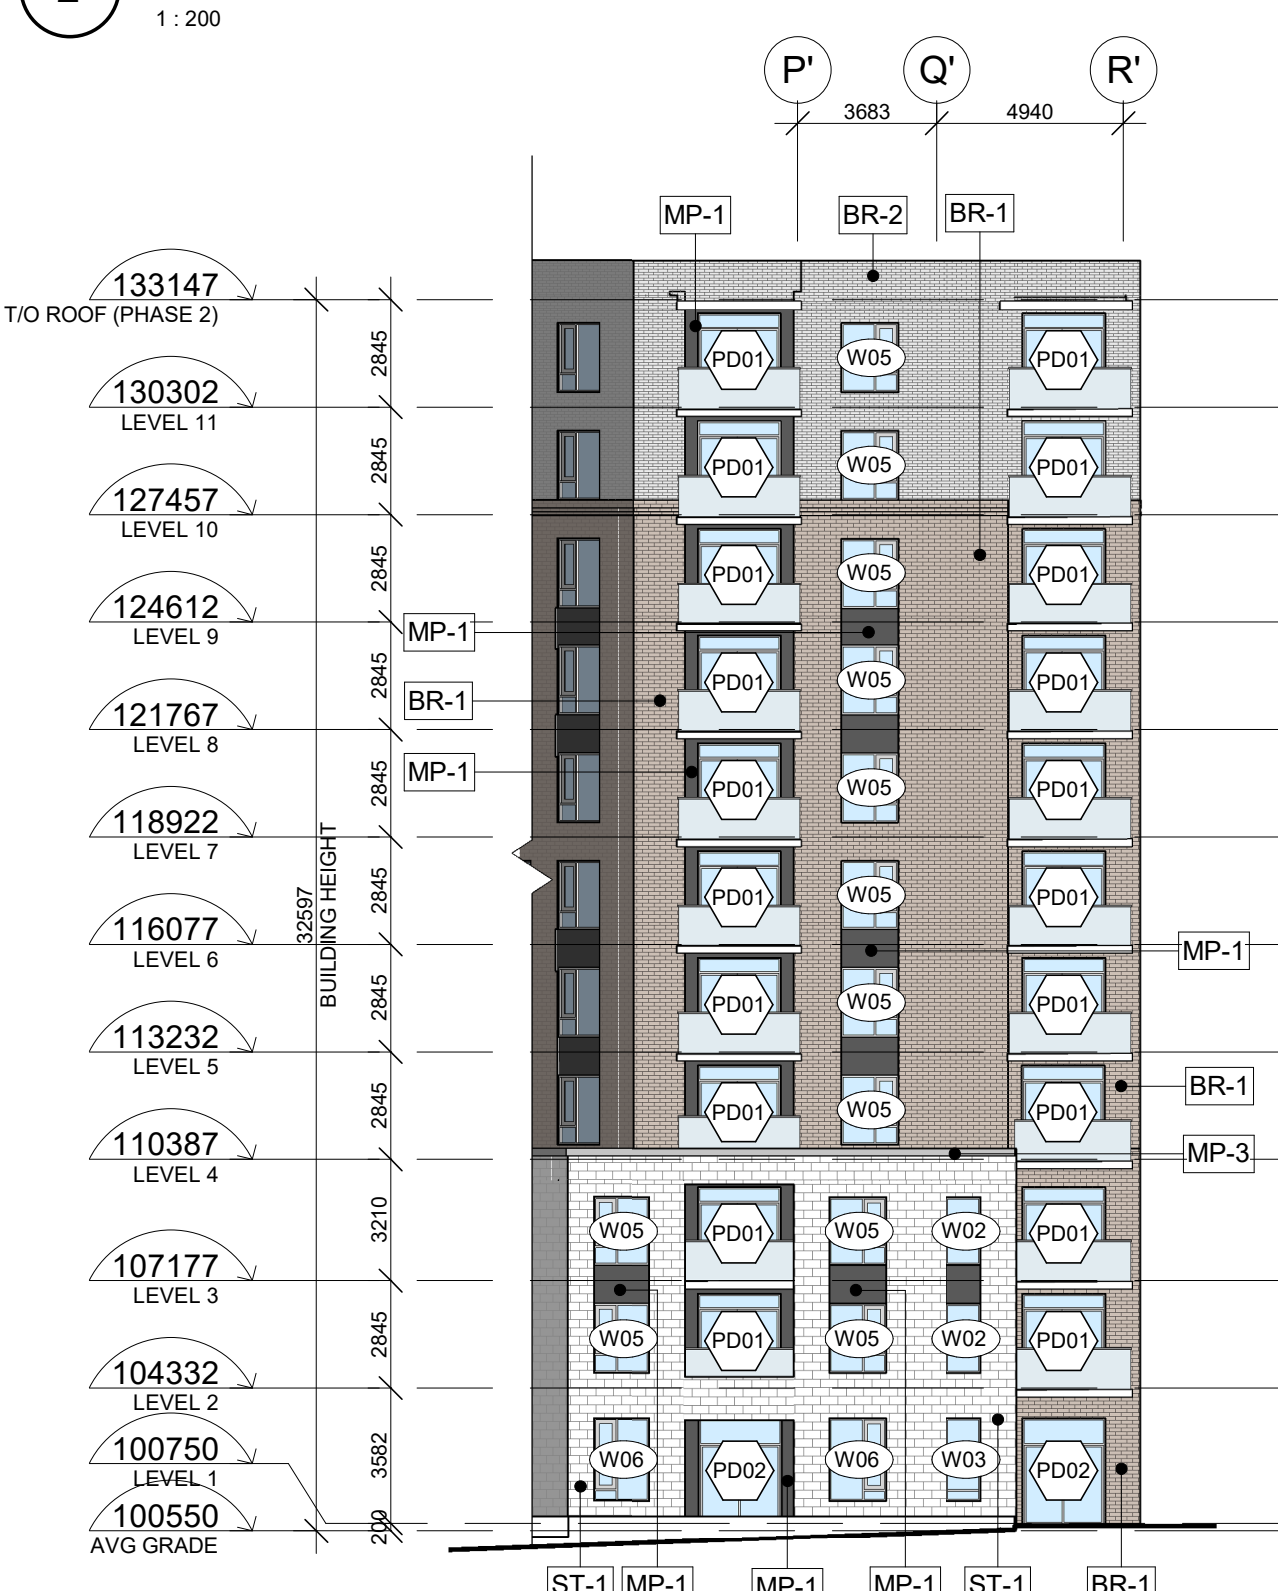

3 EAST ELEVATION - EAST BUILDING

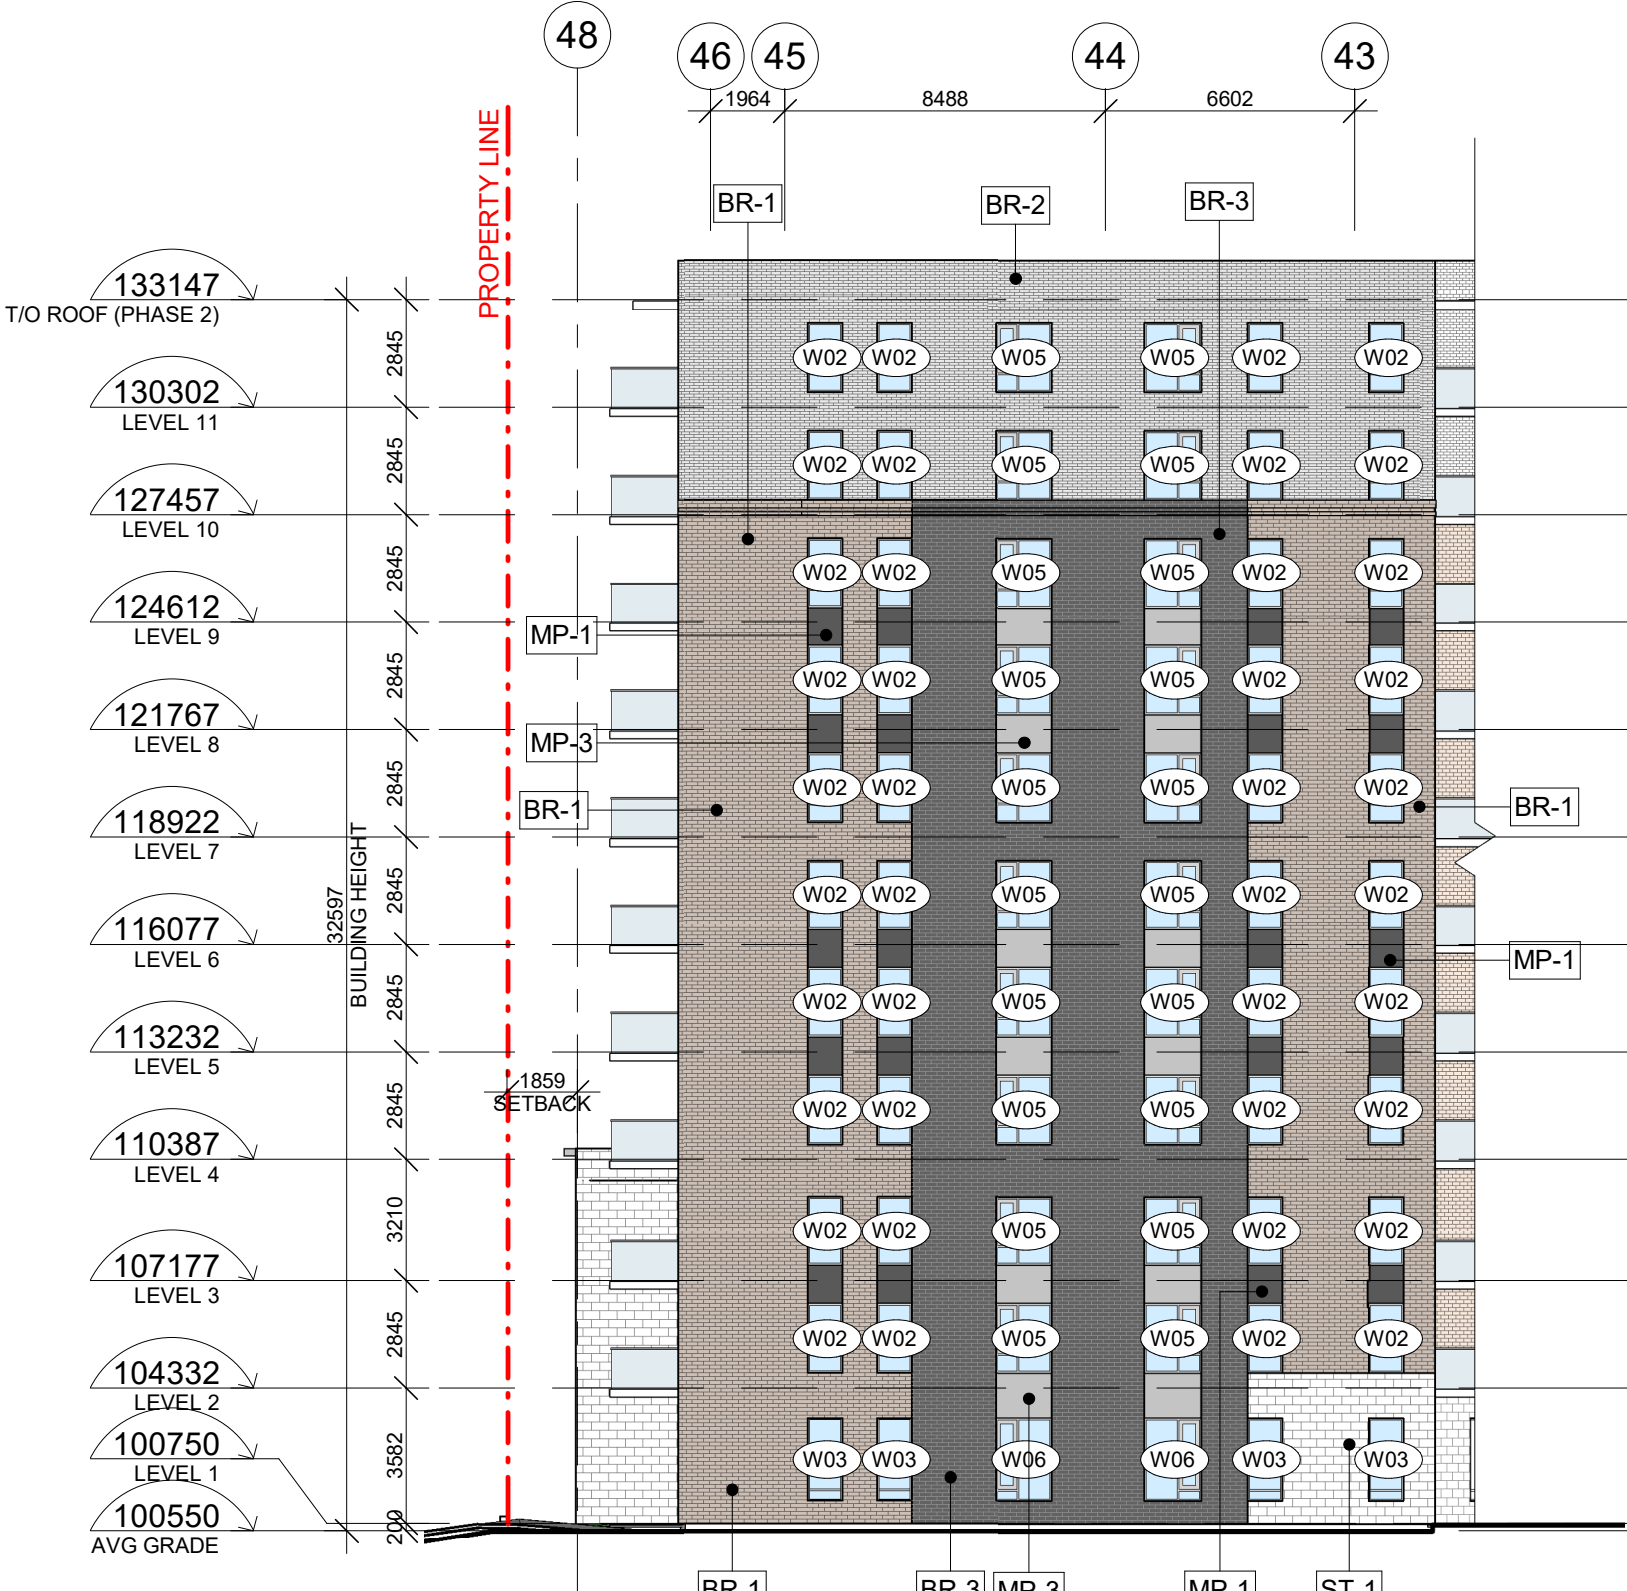


5 SOUTH-EAST ELEVATION - EAST BUILDING


BIM 360//21019 - EMD Kanata/21019_EMDKanata_DOCUMENTATION.rvt



1 KEY REAR ELEVATION - EAST BUILDING

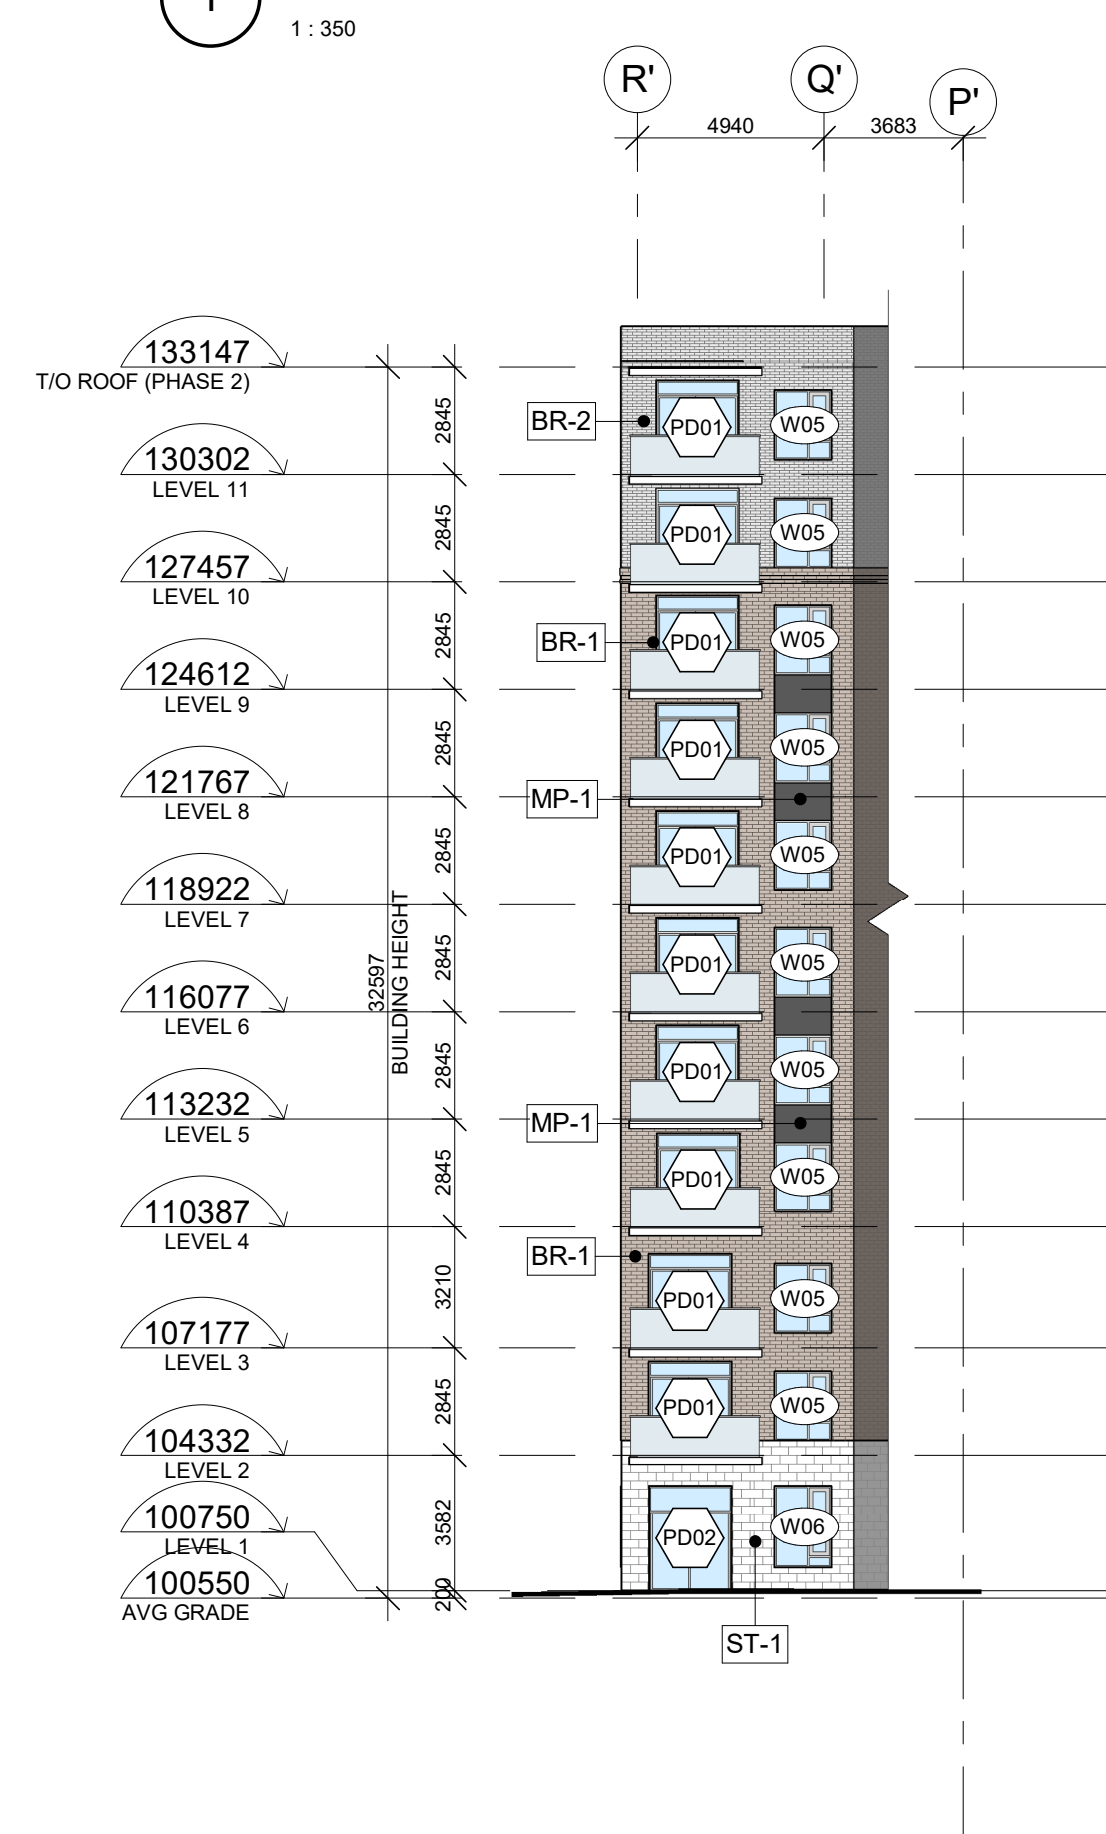

2 NORTH-WEST ELEVATION - EAST BUILDING

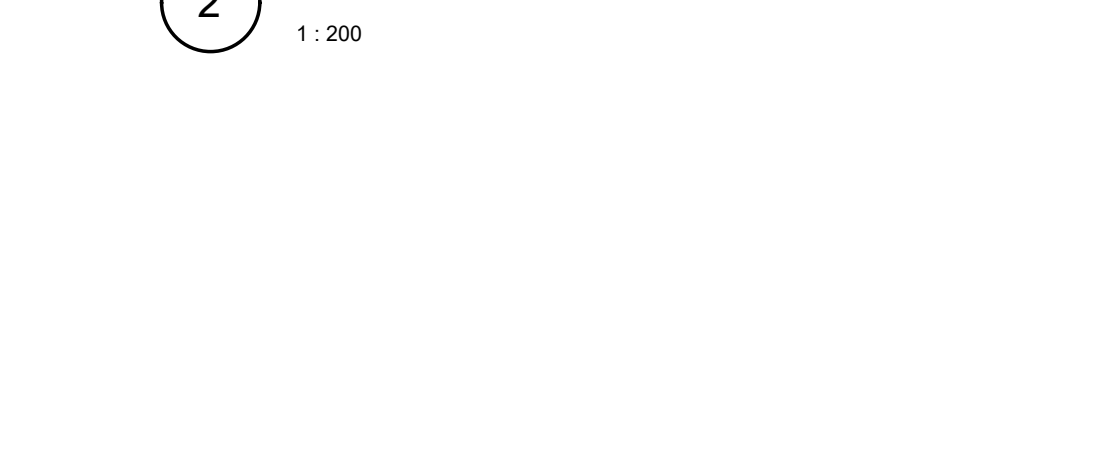

3 NORTH ELEVATION - EAST BUILDING



GENERAL NOTES

NOTE-A : ALL DRAWINGS ARE TO BE READ IN CONJUNCTION WITH ALL OTHER DRAWINGS AND SPECIFICATIONS, INCLUDING OTHER CONSULTANTS DRAWINGS AND SPECIFICATIONS. ANY DISCREPANCIES BETWEEN DRAWINGS WILL BE REPORTED TO THE PROJECT LEAD IMMEDIATELY FOR CLARIFICATION PRIOR TO COMMENCING ANY CONSTRUCTION.














NOTE-B : ALL GENERAL SITE INFORMATION AND CONDITIONS HAVE BEEN COMPILED FROM EXISTING PLANS AND SURVEYS.

NOTE-C : REFER TO LANDSCAPE PLANN FOR ALL EXTERIOR LANDSCAPING.

NOTE-D : DO NOT SCALE DRAWINGS.

NOTE-E : ALL CONTRACTORS MUST COMPLY WITH ALL APPLICABLE CODES AND REGULATIONS.

EXTERIOR FINISHES

             MASONRY	
	STONE VENEER - 100x200x400mm Arriscraft: xxx, Finish: xxx Colour: Light Grey
	BRICK VENEER - 100x200x400mm Brampton brick: xxx, Finish: xxx Colour: Brown / Beige
	BRICK VENEER - 100x200x400mm Brampton brick: xxx, Finish: xxx Colour: Light Grey
	BRICK VENEER - 100x200x400mm Brampton brick: xxx, Finish: xxx Colour: Dark Grey / Charcoal
HOLLOW MORTAR JOINT	
EXPOSURE GASKET: Sealant	
MORTAR	
	Betomix Plus Architectural Block Mortar, Colour: Light Grey
	Betomix Plus Architectural Block Mortar, Colour: Dark Grey
METAL COATING	
	METAL PANEL Vicwest AD300, Charcoal.
	METAL PANEL Vicwest AD300, Light Grey.
FLASHING	
	METAL FLASHING Ideal Roofing: Black Prepainted Steel (QC 6262)
	ALUMINIUM FLASHING White
	ALUMINIUM FLASHING Charcoal
	ALUMINIUM FLASHING Light Grey
	ALUMINIUM FLASHING Brown / Beige
MUR RIDEAU	
	THERMOS Light
	TYMPANIA PANEL White
	OPENING SHUTTER Type "Phantom"
	PRESS COVER - Natural Anodized Vertical Mullions, 25mm thick
	PRESS COVER - Horizontal mullions Structural sealant
NOTES	



This document and all information herein is confidential and the intellectual property of Rossmann Architects. It is disclosed in confidence on terms that it will not be disclosed to any third party, used, sold, loaned, licensed, or reproduced in whole or in any part in any manner or form for manufacturing, tendering or for any other purpose without the written permission of Rossmann Architects. The copyright is retained by Rossmann Architects and Associates Inc.

Ce document, ainsi que tous informations contenues a l'intérieur, est la propriété de Rossmann Architects. Il est divulgué en confidence sous les termes qu'il ne sera pas divulgué a aucun tiers, partie, utilisé, vendu, prêté, licencié ou reproduit en son entier ou en partie d'aucune manière pour la manufacture, soumission ou pour autres fins sans la permission écrite de Rossmann Architects. Le droit d'auteur est retenu par Rossmann Architects.

PROJECT TEAM / ÉQUIPE DU PROJET :

KEY PLAN / PLAN CLÉ :

CLIENT :



6485 R. Doris-Lussier, Bureau 400, Boisbriand, QC J7H 0E8

Allison Hamlin

ALLISON HAMLIN
MANAGER (A), DEVELOPMENT REVIEW WEST
PLANNING, REAL ESTATE & ECONOMIC DEVELOPMENT
DEPARTMENT, CITY OF OTTAWA

APPROVED
By Allison Hamlin at 4:52 pm, Feb 07, 2024

EMD KANATA

DRAWING NAME / NOM DU DESSIN :

ELEVATIONS - EAST BUILDING

DRAWING INFORMATION / INFORMATION DU DESSIN :

PROJECT NO. / NO. DE PROJET : **21019**

DATE : **2023-03-03**

DRAWN BY / DESSINÉ PAR : **ZH**

REVIEWED BY / VÉRIFIÉ PAR : **ES**

SCALE / ÉCHELLE : **As indicated**

PROJECT PHASE / PHASE DU PROJET : **1**

DWG NO. / NO. DESSIN : **A306**

REVISION NO. / NO. DE RÉVISION :

AtHamlin

ALLISON HAMLIN
MANAGER (A), DEVELOPMENT REVIEW WEST
PLANNING, REAL ESTATE & ECONOMIC DEVELOPMENT
DEPARTMENT, CITY OF OTTAWA

APPROVED
By Allison Hamlin at 4:52 pm, Feb 07, 2024



1 FRONT FACADE (KANATA AVE. / MARITIME WAY)
1 : 250



2 REAR FACADE (BILL TERON PARK)
1 : 250

1.11	SPC SUB #4	23-03-02
1.10	TENDER	22-12-23
1.9	99% COORD.	22-11-04
1.8	PERMIT	22-10-07
1.7	SPC SUB #3	22-09-19
1.6	66% COORD.	22-07-29
1.5	50% COORD.	22-06-10
1.4	UDRP	22-04-21
1.3	SPC SUB #2	22-03-22
1.2	Pre-UDRP	21-10-15
1.1	SPC SUB #1	21-09-22
revision	description	date

EMD KANATA

PROJECT NO. / NO. DE PROJET :	21019
DATE :	2023-03-03
DRAWN BY / DESSINÉ PAR :	ZH
REVIEWED BY / VÉRIFIÉ PAR :	ES
SCALE / ÉCHELLE :	1 : 250
PROJECT PHASE / PHASE DU PROJET :	1
DWG NO. / NO. DESSIN :	

A307