


DRAWING NOTES

- 1 FEATURE VEHICLE DEPICT.
- 2 NEW VEHICLE PLANK SIGN.
- 3 BY CHANGING SIGNAGE.
- 4 RESTRICTION AND PERMEABLE PAVING.

NOTES

It is the responsibility of the appropriate contractor to check and verify all dimensions on site and report all errors and/or omissions to the architect. All work must comply with all pertinent codes and by-laws. Do not scale drawings. This drawing may not be used for construction until signed by the architect. Copyright reserved.

LOCATION MAP

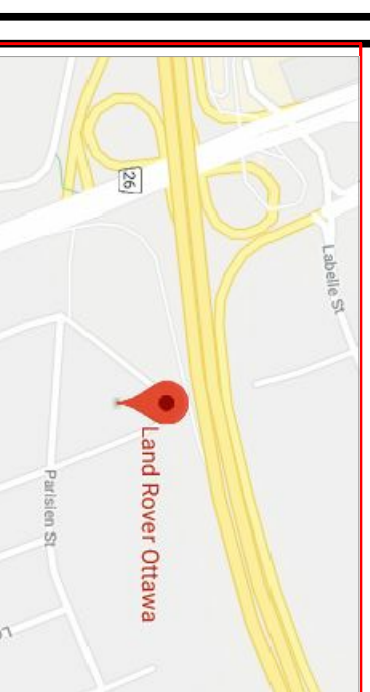

LEGAL DESCRIPTION

PART OF LOTS 17 AND 18 REGISTERED PLAN 23 CITY OF OTTAWA

SITE PLAN BASED ON AOV SURVEY AND TOPOGRAPHIC SKETCH DATED FEBRUARY 2021.


no.	date	revision
12	11-28-2022	ISSUED FOR GENERAL REVIEW
11	11-08-2022	ISSUED FOR GENERAL REVIEW
10	07-27-2022	ISSUED FOR CITY REVIEW
9	06-08-2022	ISSUED FOR REVIEW
8	05-26-2022	ISSUED FOR REVIEW
8	03-03-2022	ISSUED FOR REVIEW
7	11-24-2021	ISSUED FOR REVIEW
6	10-14-2021	ISSUED FOR REVIEW
5	05-27-2021	ISSUED FOR REVIEW
4	04-11-2021	ISSUED FOR REVIEW
2	03-1-2021	ISSUED FOR REVIEW
1	11-11-2020	ISSUED FOR REVIEW

brian k. clark
A.R.C.H.I.T.E.C.T
 141 Catherine Street, Suite 102
 Ottawa, Ontario K2S 1C3
 TEL: (613) 236-7412 • FAX: 236-1799
 Email: bclarkarchitect@gmail.com


VOLVO ST. LAURENT
1328 MICHAEL STREET
OTTAWA, ONTARIO

SITE PLAN

Project No: 1811
 Drawn By: DC
 Scale: AS SHOWN
 Date: JUNE 2022
 Drawing No: SP 02

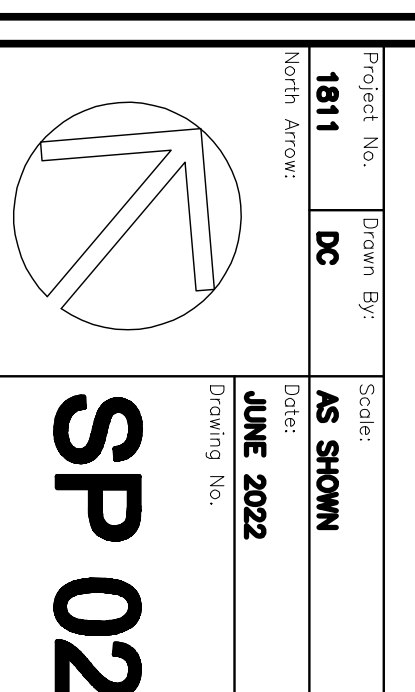


007-12-22-0012
 18651

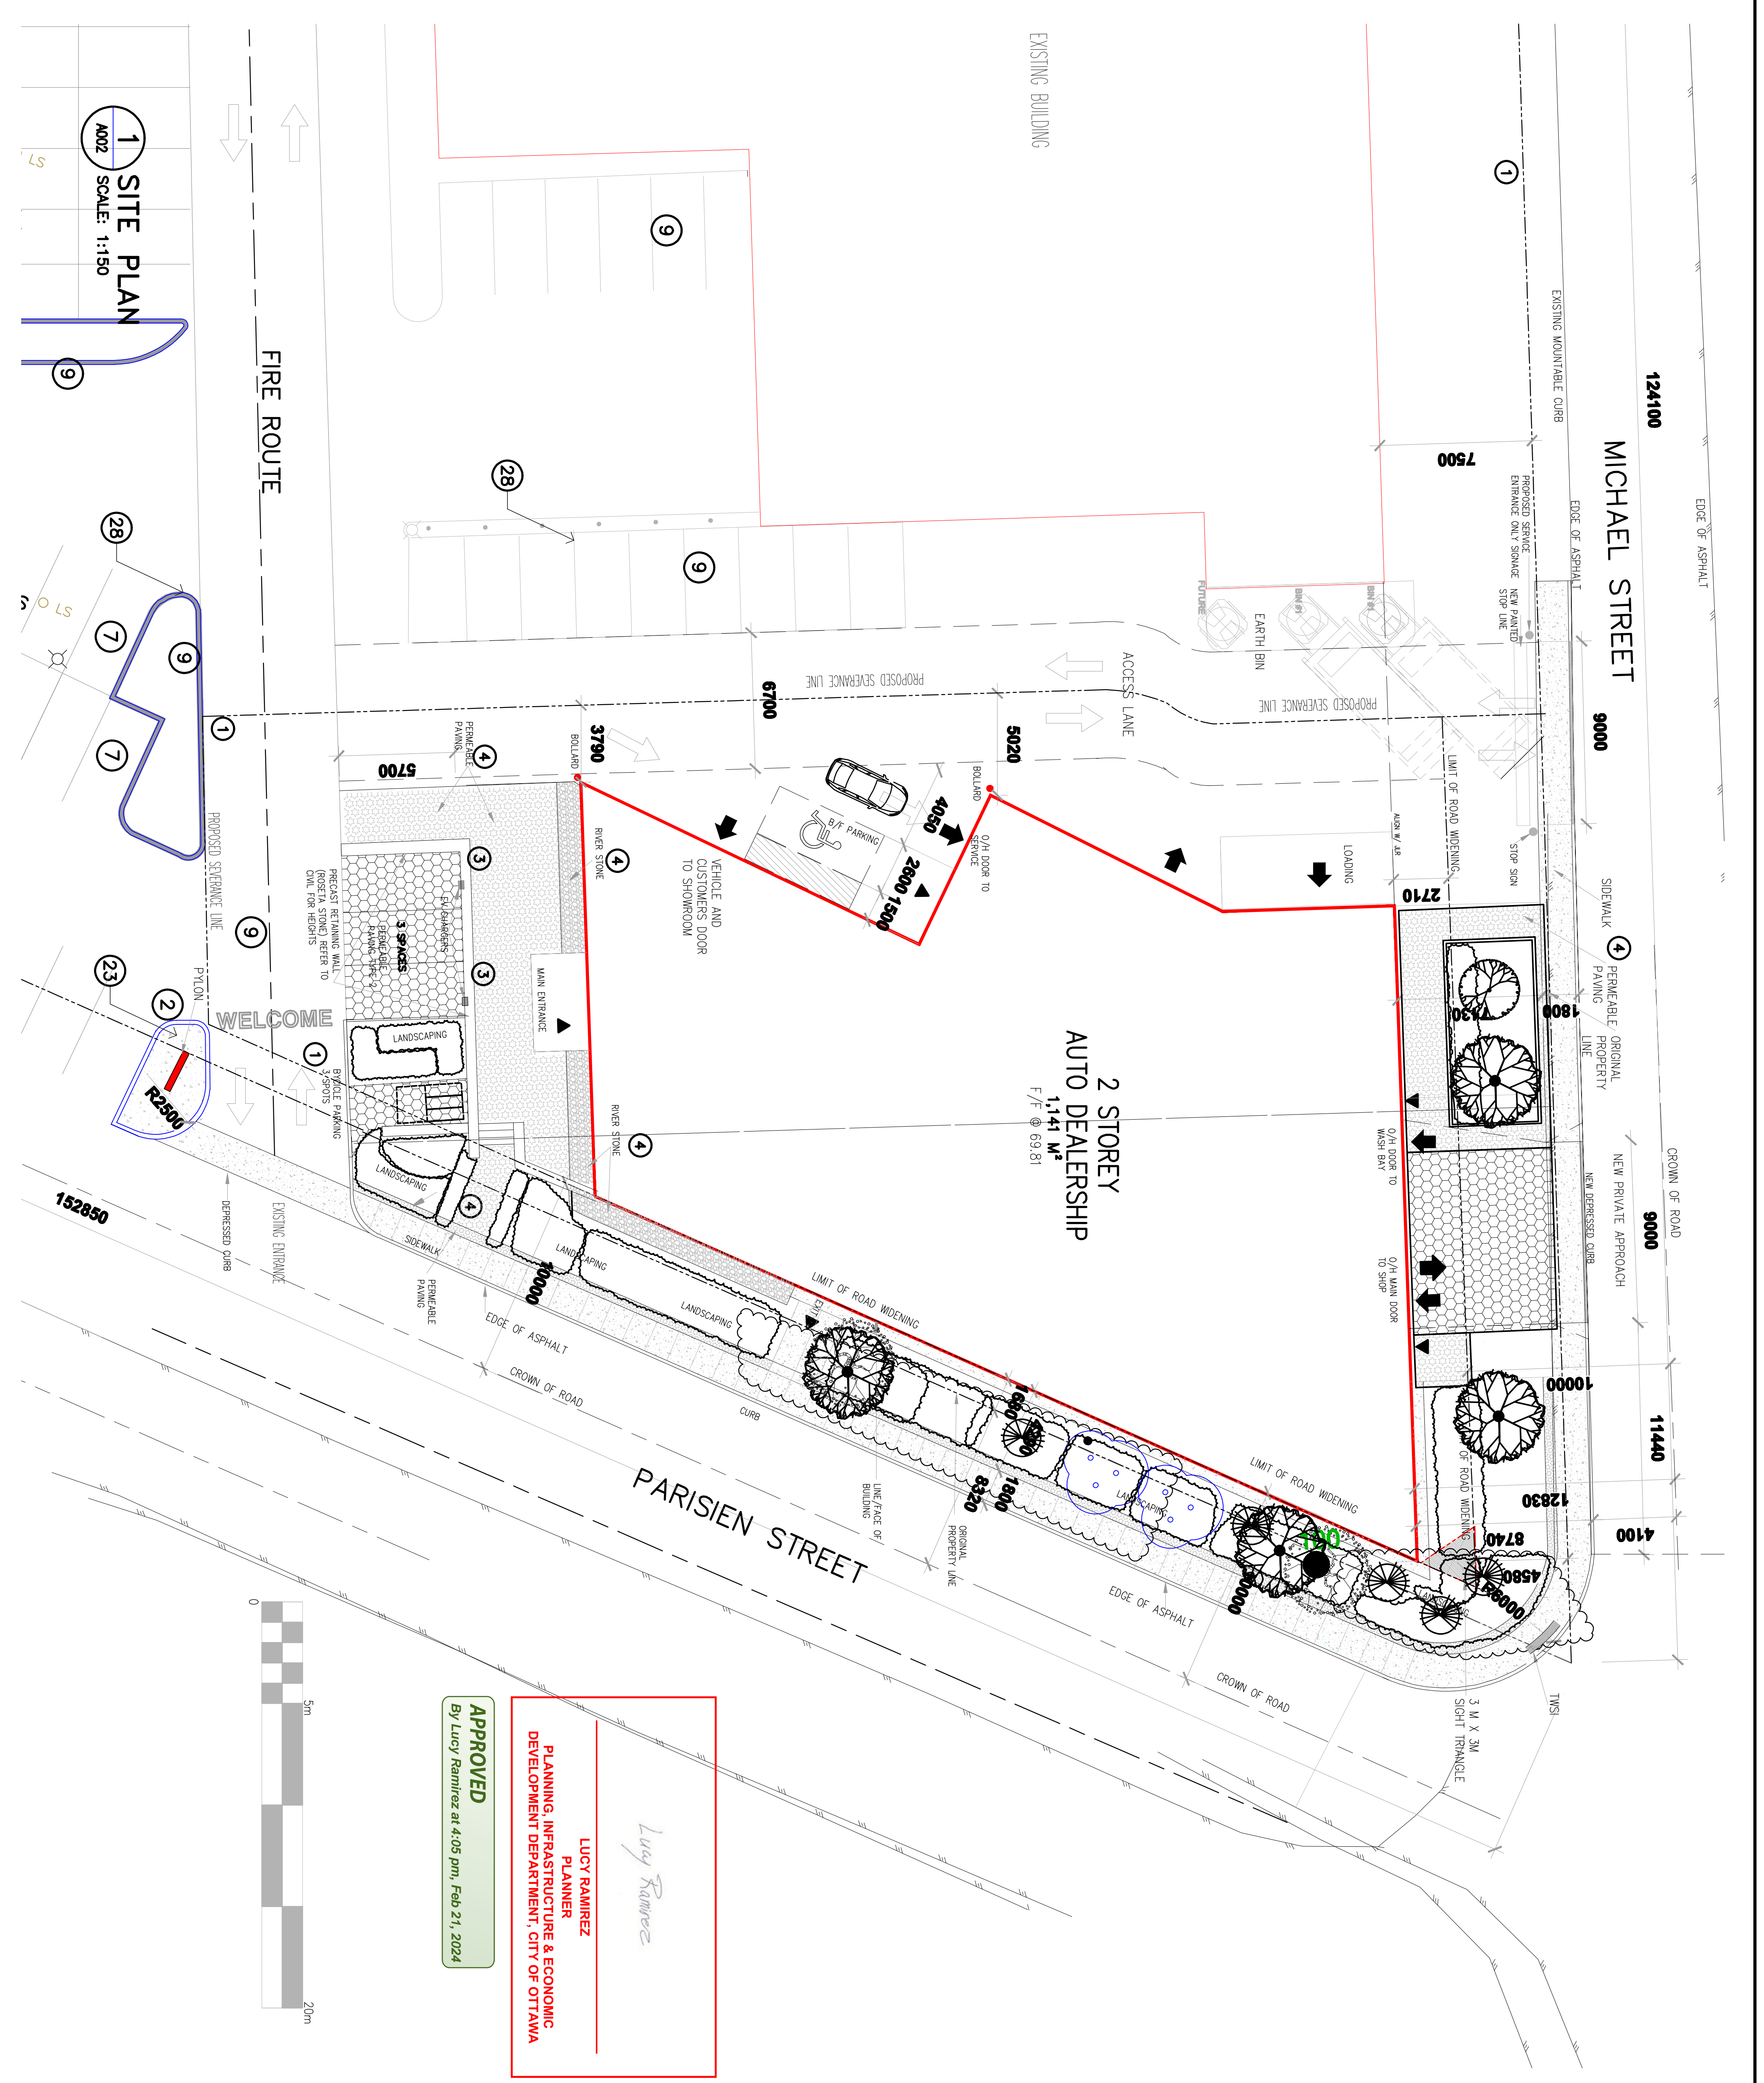

Lucy Ramirez
LUCY RAMIREZ
 PLANNER
 PLANNING, INFRASTRUCTURE & ECONOMIC
 DEVELOPMENT DEPARTMENT, CITY OF OTTAWA


APPROVED
 By Lucy Ramirez at 4:05 pm, Feb 21, 2024

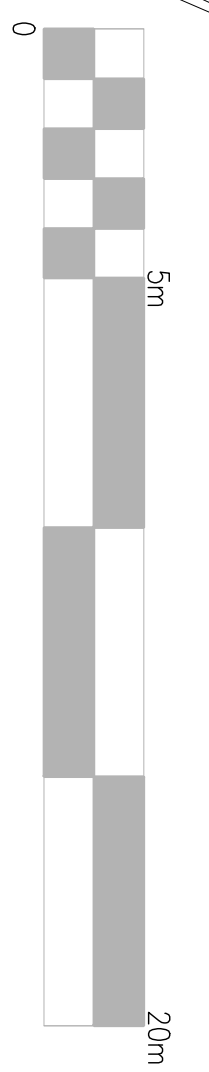

LEGEND

- CAR ACCESS ARROW PAINTED ON PAVEMENT
- WELCOME SIGN PAINTED ON PAVEMENT
- O/H DOOR
- PUBLIC
- EXIT DOOR
- PROPERTY LINE EXISTING & PROPOSED

1 SITE PLAN
 SCALE: 1:150

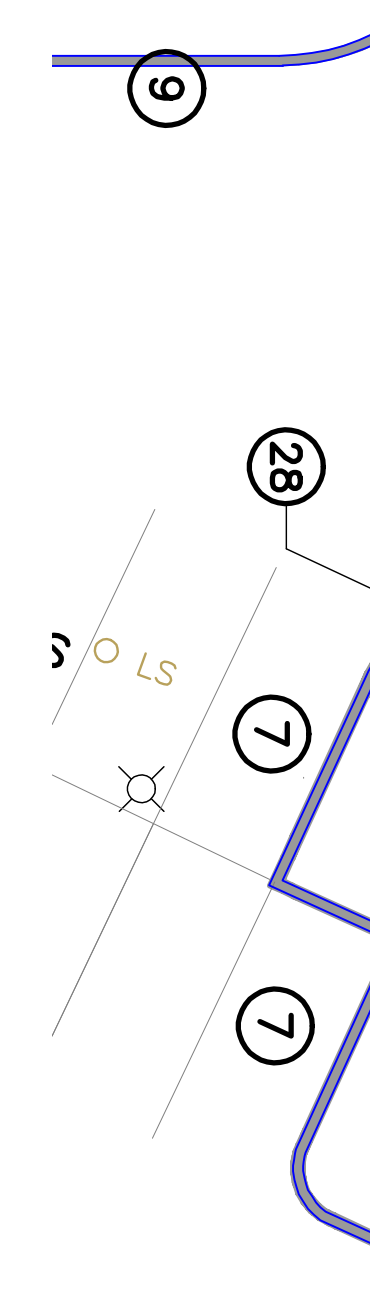

FIRE ROUTE

