
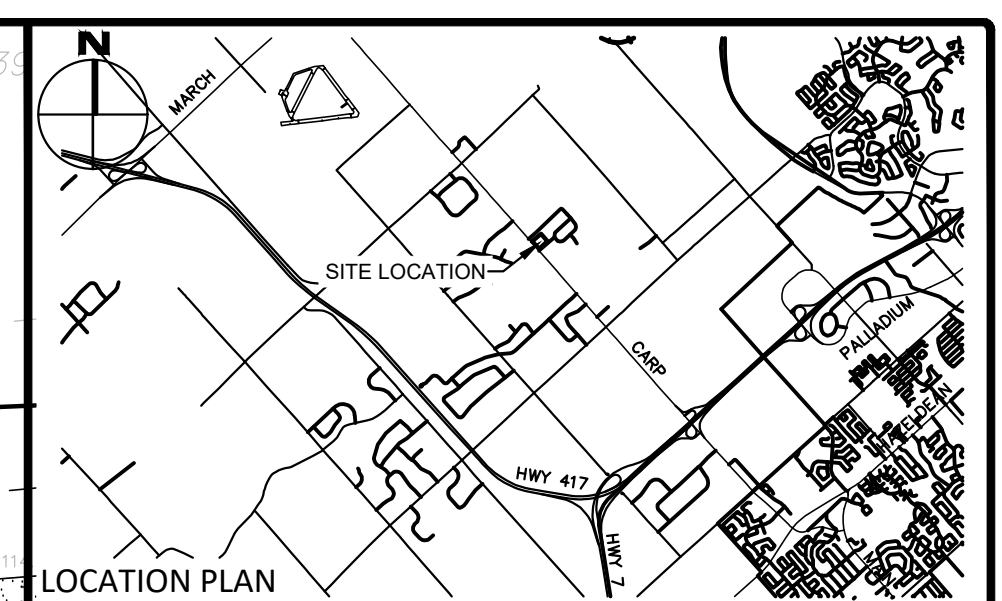


BLOCK 11  
 0.30 RESERVE  
 PIN 04537-0244  
 BLOCK 11  
 0.30 RESERVE  
 PIN 04537-0244  
 DRAWN BY: J. HENSON  
 CHECKED BY: B.S.C.  
 DESIGNED BY: J. HENSON  
 DATE: FEBRUARY 12, 2024  
 LAST SAVED BY: J. HENSON  
 LAST PLOTTED: MONDAY, FEBRUARY 12, 2024  
 CTR FILE USED: ...

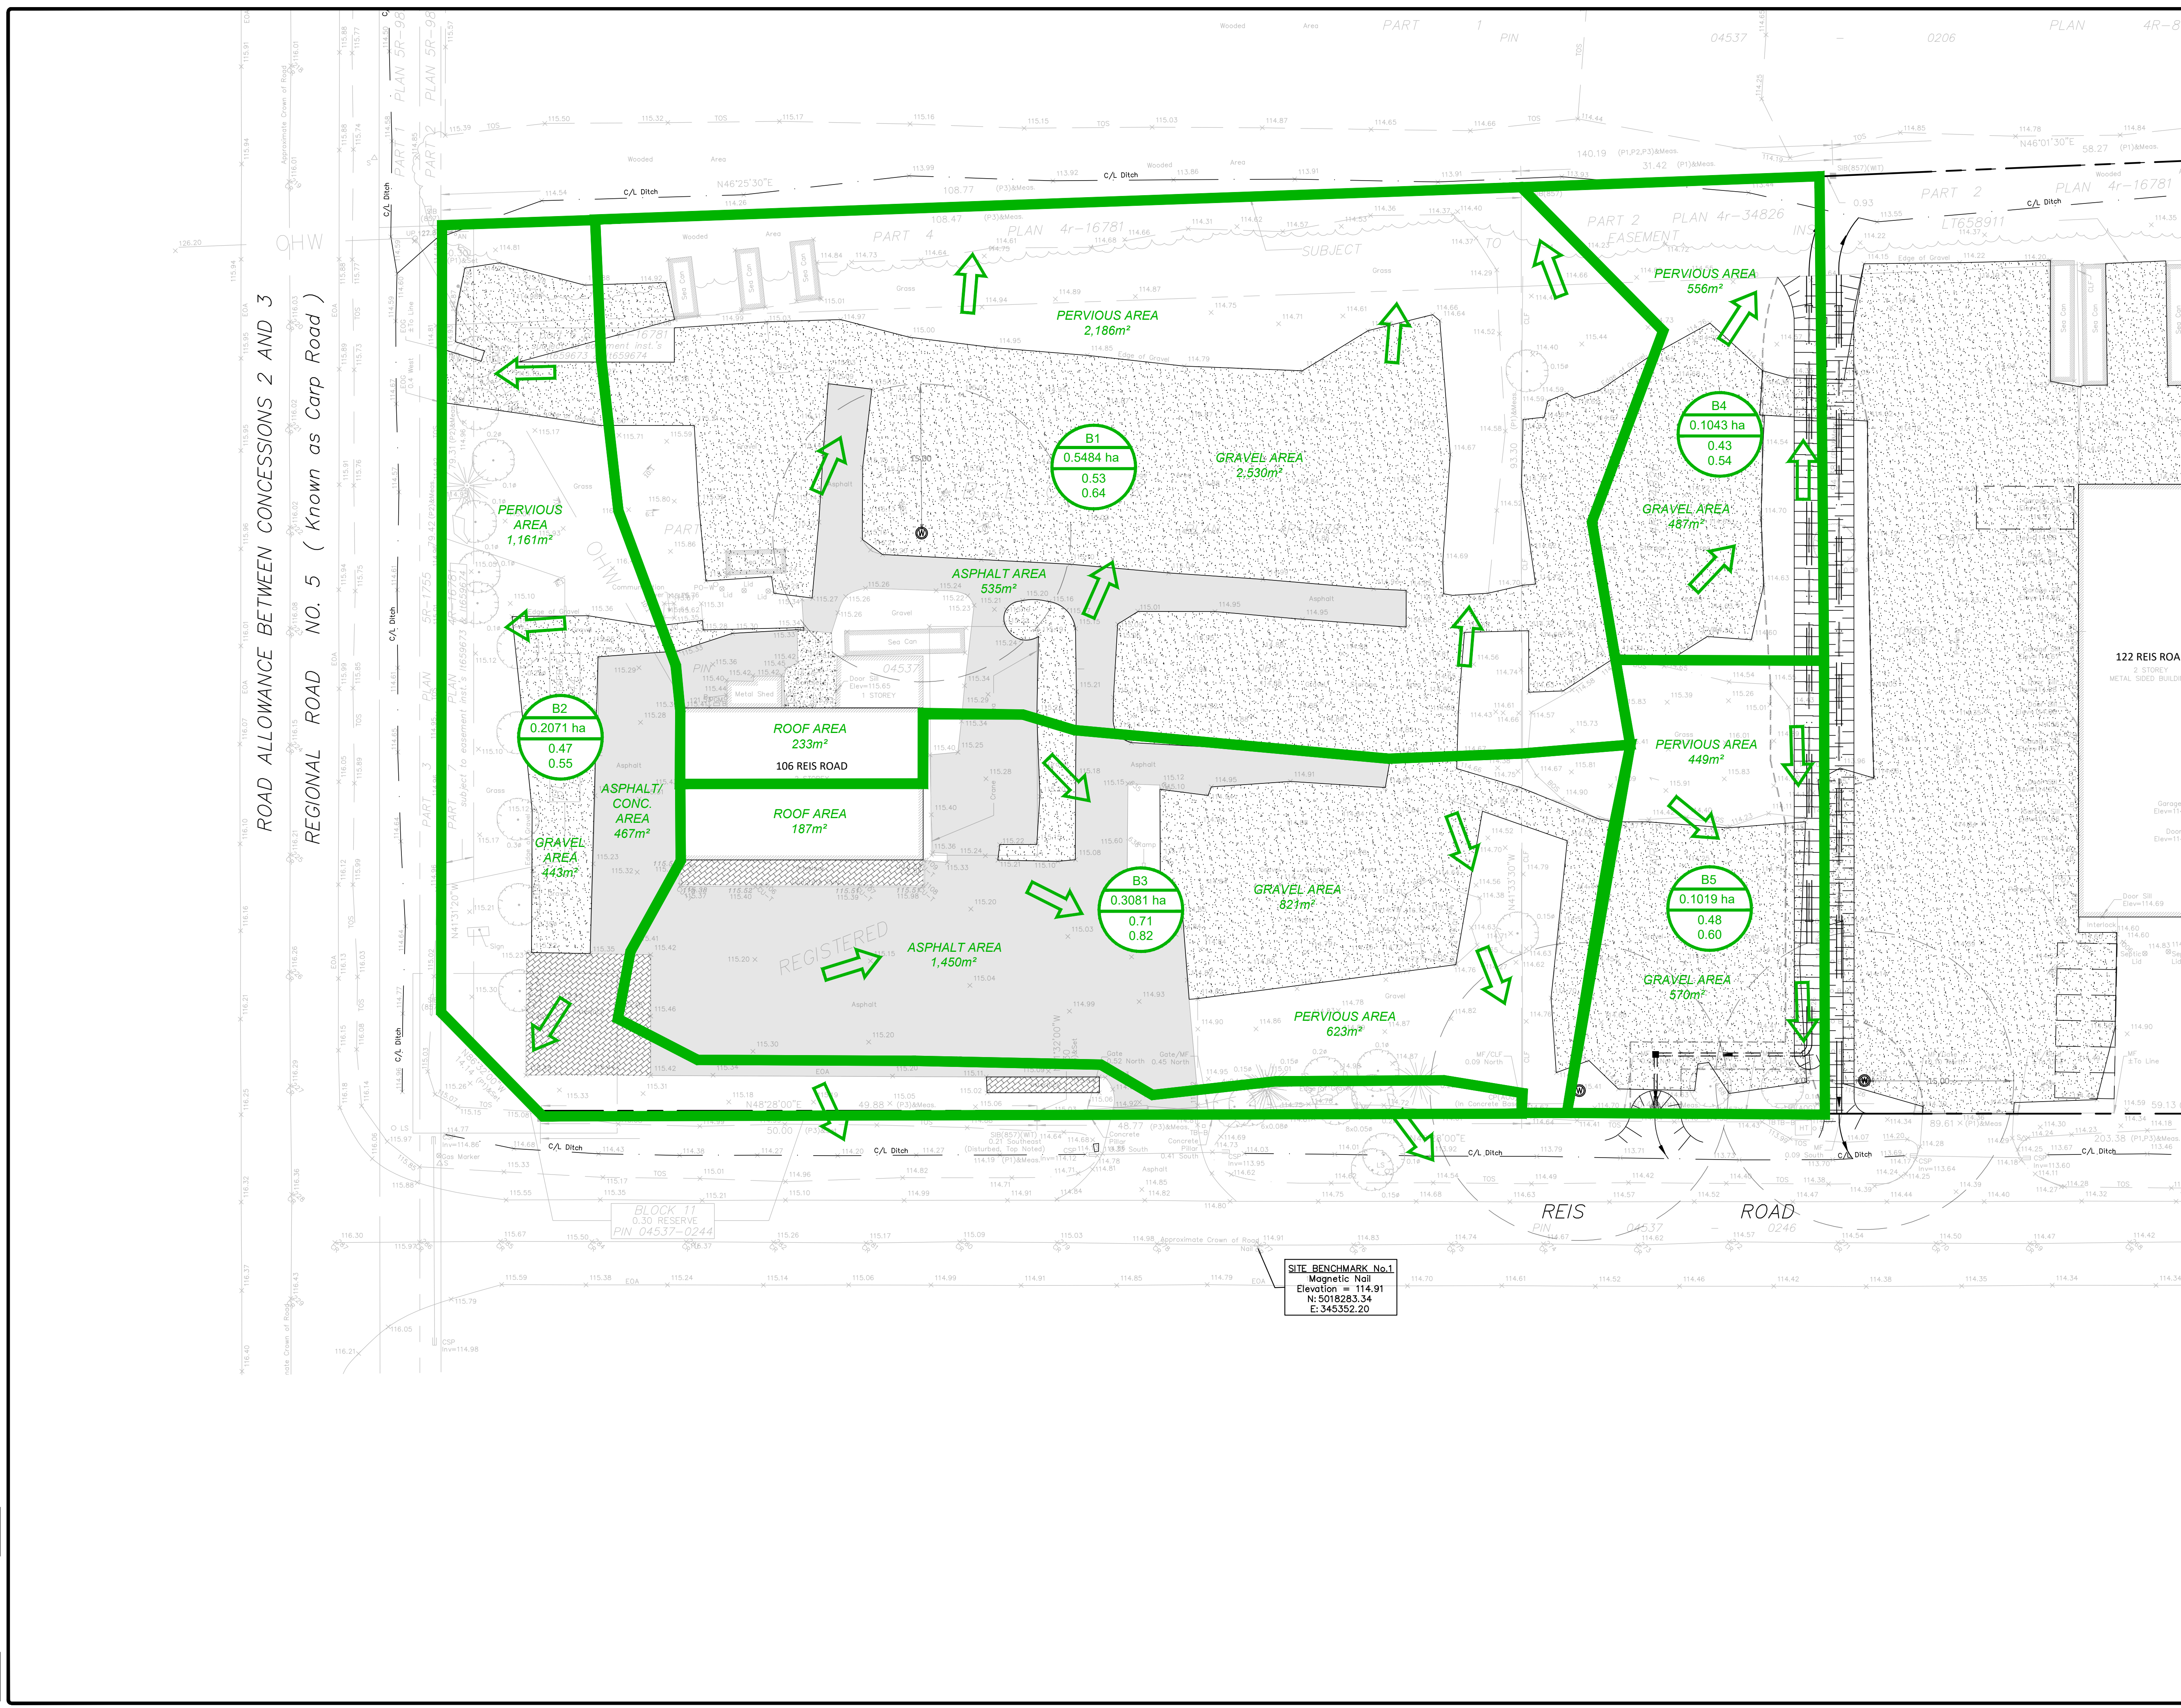

**LEGEND**

**AREA I.D.** B1  
**AREA SIZE (HECTARES)** X.XXXX ha  
**RUNOFF COEFFICIENT** X.XX (5-YEAR), X.XX (100-YEAR)

**OVERLAND FLOW DIRECTION** →

**FOR REVIEW ONLY**  
**NOT FOR CONSTRUCTION**

No.	Revisions	Date
2	ISSUED FOR SITE PLAN CONTROL AMENDMENT	FEB. 09, 2024
1	ISSUED FOR SITE PLAN CONTROL AMENDMENT	OCT. 13, 2023

Check and verify all dimensions before proceeding with the work. Do not scale drawings.

**SCALE 1 : 300**  
 0 5 10 15 20 25 30 Metres

**McINTOSH PERRY**  
 115 Walgreen Road, RR3, Carp, ON K0A 1L0  
 Tel: 613-836-2184 Fax: 613-836-3742  
 www.mcintoshperry.com

Stamp: J. D. J. HENSON  
 100506243  
 02/12/2024  
 PROVINCE OF ONTARIO

**Client:** GRACE MONUMENTS INC.  
 106 REID ROAD  
 CARP, ON K0A 1L0

**Project:** SITE PLAN CONTROL AMENDMENT  
 106 REIS ROAD, CARP, ON K0A 1L0

**Drawing Title:** POST-ACQUISITION (PROPOSED)  
 STORMWATER DRAINAGE AREA PLAN

**Scale:** 1:300 **Project Number:** CCO-23-3606

**Drawn By:** J.H. **Checked By:** B.S.C. **Designed By:** J.H.

**Drawing Number:** SWM2

D07-12-22-0118