

GENERAL NOTES:


- 1. ALL PLANT MATERIAL SHALL BE NURSERY GROWN STOCK UNLESS OTHERWISE
- 2. TREES TO HAVE A MINIMUM 1800 CLEAR STEM ABOVE GRADE.
- 3. CONTRACTOR TO MAKE GOOD ALL EXISTING AREAS DAMAGED BY HIS WORK TO THE SATISFACTION OF THE CONTRACTOR.
- 4. ALL PLANT MATERIAL SHALL BE WARRANTIED FOR TWO YEARS FROM THE DATE OF SUBSTANTIAL COMPLETION.
- 5. CONTRACTOR TO VERIFY LOCATION OF ALL SERVICES PRIOR TO ANY EXCAVATION.
- 6. ANY PROPOSED SUBSTITUTIONS OF PLANT SPECIES SHALL BE MADE WITH PLANTS OF EQUIVALENT OVERALL FORM, HEIGHT, BRANCHING HABIT, FLOWER, LEAF, COLOR, FRUIT AND CULTURE AND ONLY AFTER APPROVAL OF THE LANDSCAPE ARCHITECT.

KEY	BOTANICAL NAME	COMMON NAME	SIZE	REMARKS	QTY	NATIVE SPP. (Y/I	
DECIDUO	DUS TREES						
AR	ACER RUBRUM	RED MAPLE	50mm	B&B/W.B.	3	Υ	
CC	CARYA CORDIFORMIS	BITTERNUT HICKORY	50mm	B&B/W.B.	3	Υ	
CS	CATALPA SPECIOSA	NORTHERN CATALPA	50mm	B&B/W.B.	3	Υ	
QM	QUERCUS MACROCARPA	BURR OAK	50mm	B&B/W.B.	2	Υ	
QR	QUERCUS ROBUR 'FASTIGIATA'	PYRAMIDAL ENGLISH OAK	50mm	B&B/W.B.	3	N	
					14		
SMALL N	MULTI-STEM TREES						
CC	CARPINUS CAROLINIANA	BLUE BEECH	15 GAL.	POTTED	3	Υ	
SA	SORBUS AMERICANA	AMERICAN MOUNTAIN ASH	15 GAL.	POTTED	5	Υ	
					8		
CONIFEROUS STREET TREES							
PG	PICEA GLAUCA	WHITE SPRUCE	200cm	W.B.	3	Υ	
DECIDUO	OUS SHRUBS						
Sm	SYRINGA MEYERI 'MISS KIM'	DWARF MISS KIM LILAC	3 GAL.	POTTED	11	N	
Js	JUNIPERUS SABINA 'TAMARISCIFOLIA'	TAMARIX JUNIPER	1 GAL.	POTTED	6	N	

TREE SOIL VOLUMES				
TREE TYPE/SIZE	SINGLE TREE SOIL VOLUME	MULTIPLE TREE SOIL VOLUME (m3/TREE)		
ORNAMENTAL	15	9		
COLUMNAR	15	9		
SMALL	20	12		
MEDIUM	25	15		
LARGE	30	18		
CONIFER	25	15		

1:150

Contractor shall check all dimensions on the work and report any discrepancy to the Landscape Architect before proceeding. All drawings and specifications are the property of the Landscape
Architect and must be returned at the completion of the work. This drawing is not to be used for construction until signed by the Landscape Architect.

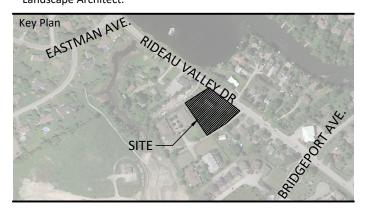

LEGEND PROPERTY LINE FENCING

PRIVACY FENCE

SURFACING

UNIT PAVING

C.I.P CONCRETE

PROJECTED FUTURE TREE CANOPY COVER (40 YRS)

SOIL VOLUME DELINEATION

PROJECT CONSULTANTS:

Architecture and Site Plan Rossman Architecture


Civil Engineer Mcintosh Perry

-		
6	Issued for Third Submission	2024/02/21
5	Issued for Revised Second Submission	2023/11/24
4	Issued for Second Submission	2023/11/14
3	Issued for Coordination	2023/10/27
2	Issued for First Submission	2023/06/09
1	Issued for Client Review	2023/05/19
No	Doscription	Dato

Revision City Approval Stamp

> HAWKINS PROPERTIES 650a Eagleson Rd, Kanata, ON K2M 1H4



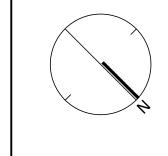



1285 WELLINGTON STREET, OTTAWA, ON K1Y 3A8 CANADA T 613.237.2345 NAKDESIGNSTRATEGIES.COM


5646, 5650 Manotick Main St.


OTTAWA, ONTARIO

LANDSCAPE PLAN


Date 2023-05-16 Scale 1:150 Checked SC Job No. 23-088


L01

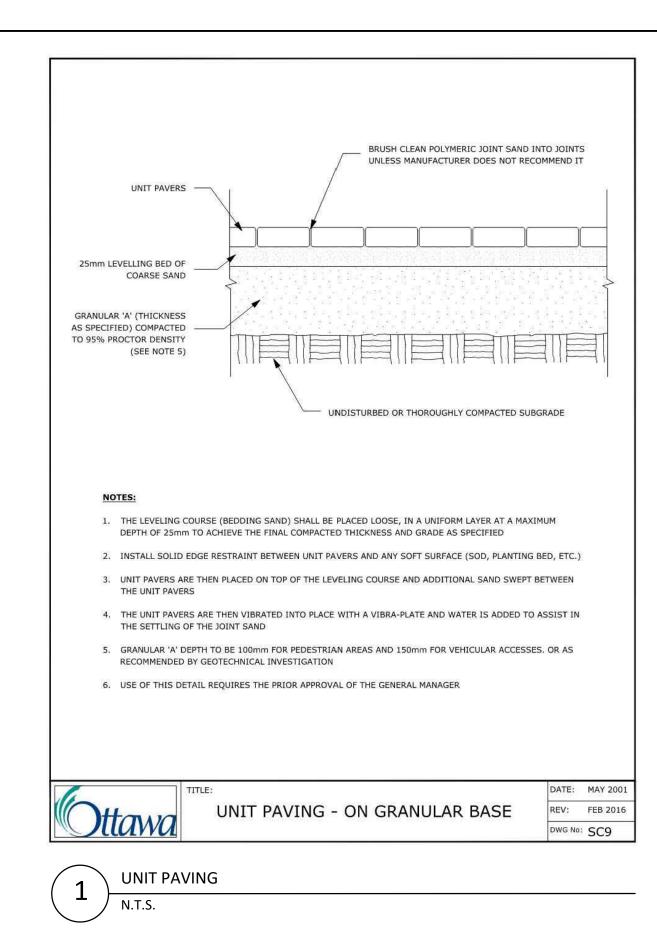


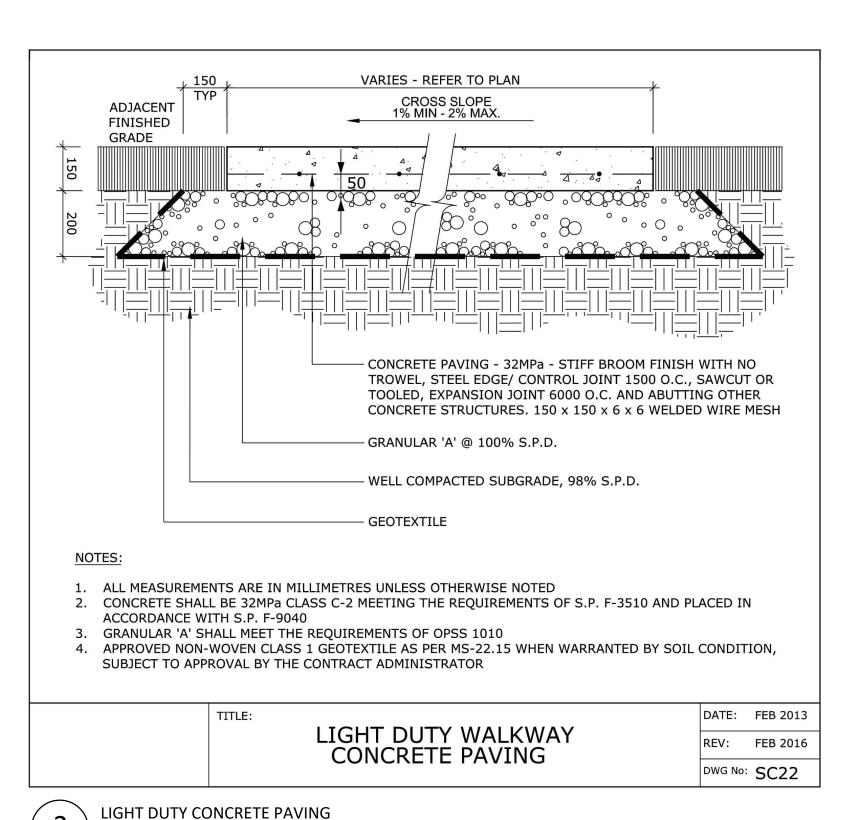



N.T.S.

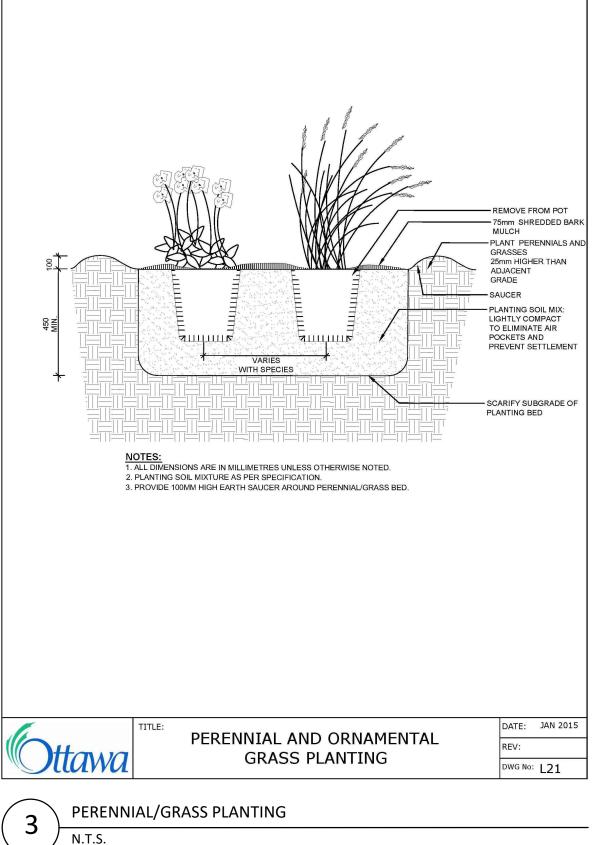

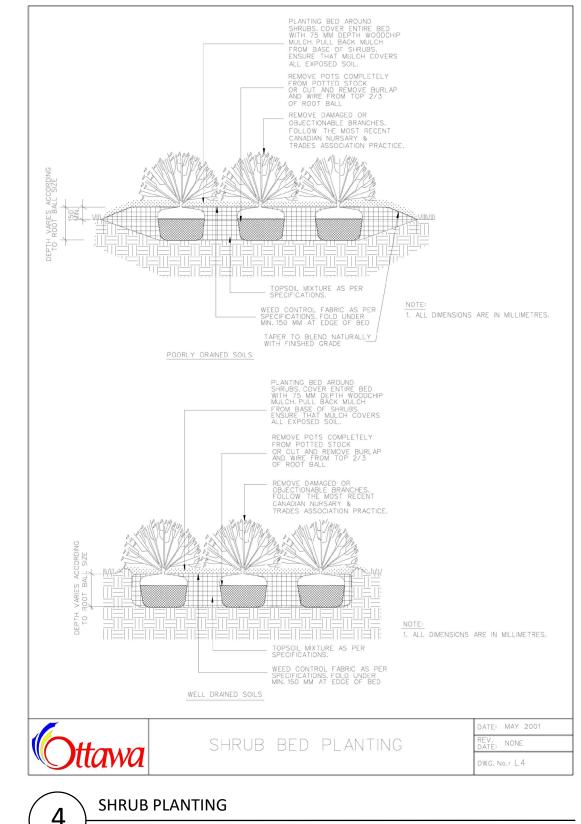

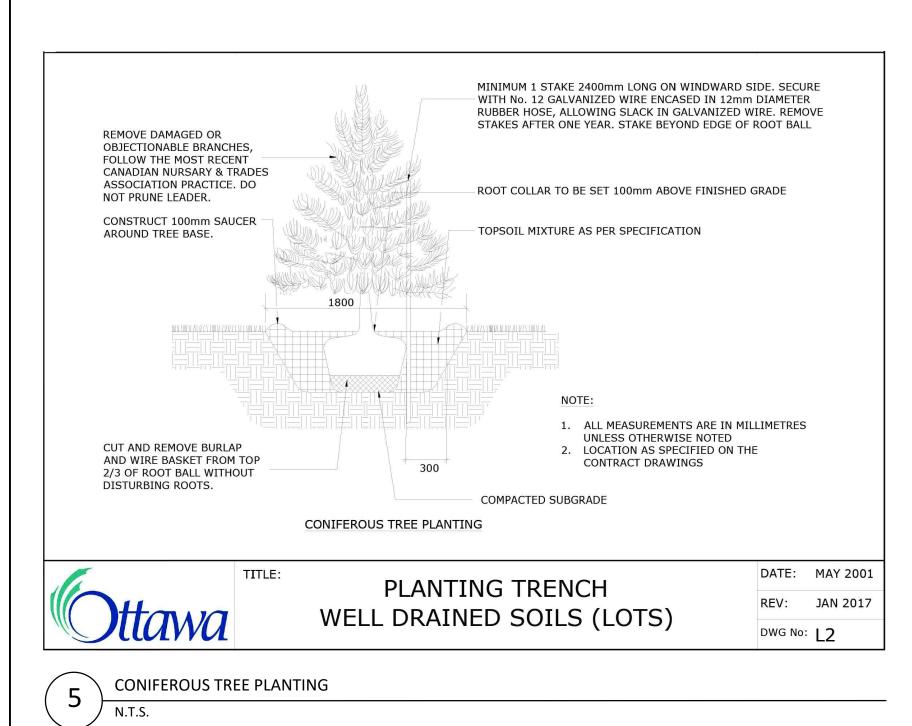

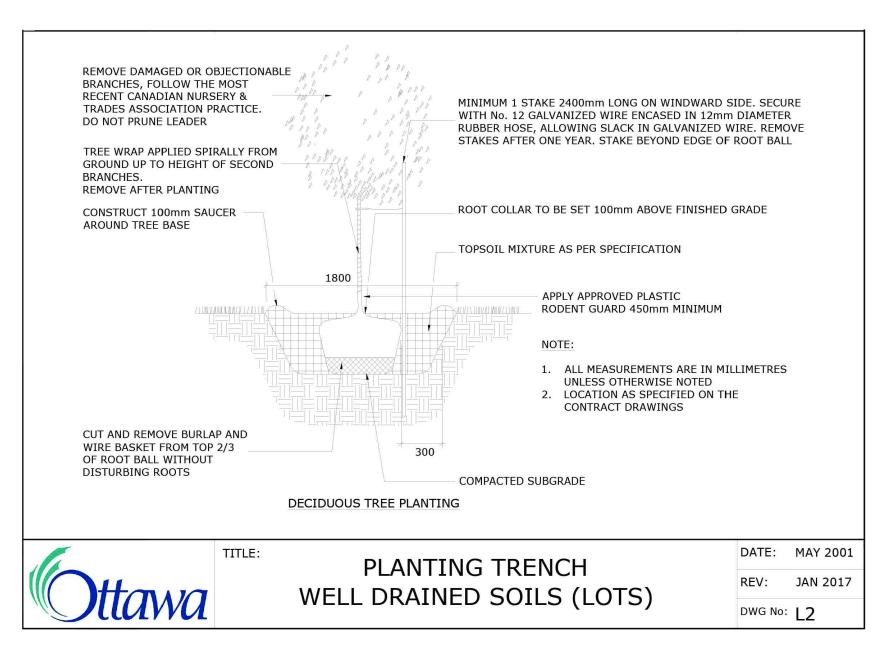

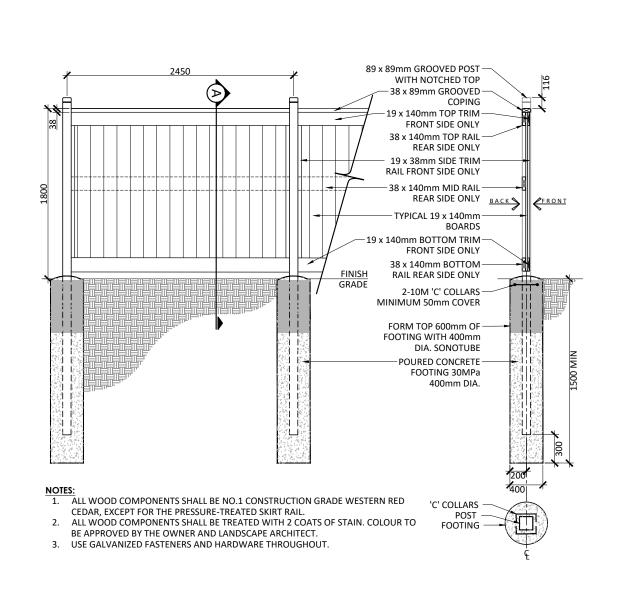

RIVACY FENCE

US TREE PLANTING	7	\	1.8m PRI\
	(Г	1:40

6 Issued for Third Submission

4 Issued for Second Submission 3 Issued for Coordination

2 Issued for First Submission

1 Issued for Client Review

No. Description

City Approval Stamp

Revision

5 Issued for Revised Second Submission

2023/11/24

2023/10/27

2023/06/09

2023/05/19

Date

Contractor shall check all dimensions on the work and report any discrepancy to the Landscape Architect before proceeding. All drawings and specifications are the property of the Landscape Architect and must be returned at the completion of the work. This drawing is not to be used for construction until signed by the

Landscape Architect.



design strategies

1285 WELLINGTON STREET, OTTAWA, ON K1Y 3A8 CANADA T 613.237.2345 NAKDESIGNSTRATEGIES.COM

Manotick Main Development 5646 Manotick Main Street

DETAILS

Date 2023-05-16 Scale 1:150 Drawn EL Checked MK

Job No. 23-088

L02