

 Proposed Modification

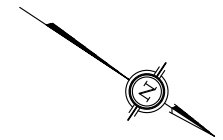

Site plan from architect, dated February 9, 2024

**BTE 21-031**  
2024-03-01  
Scale 1:400

**5646-5650 Manotick Main Street**  
Proposed Modifications

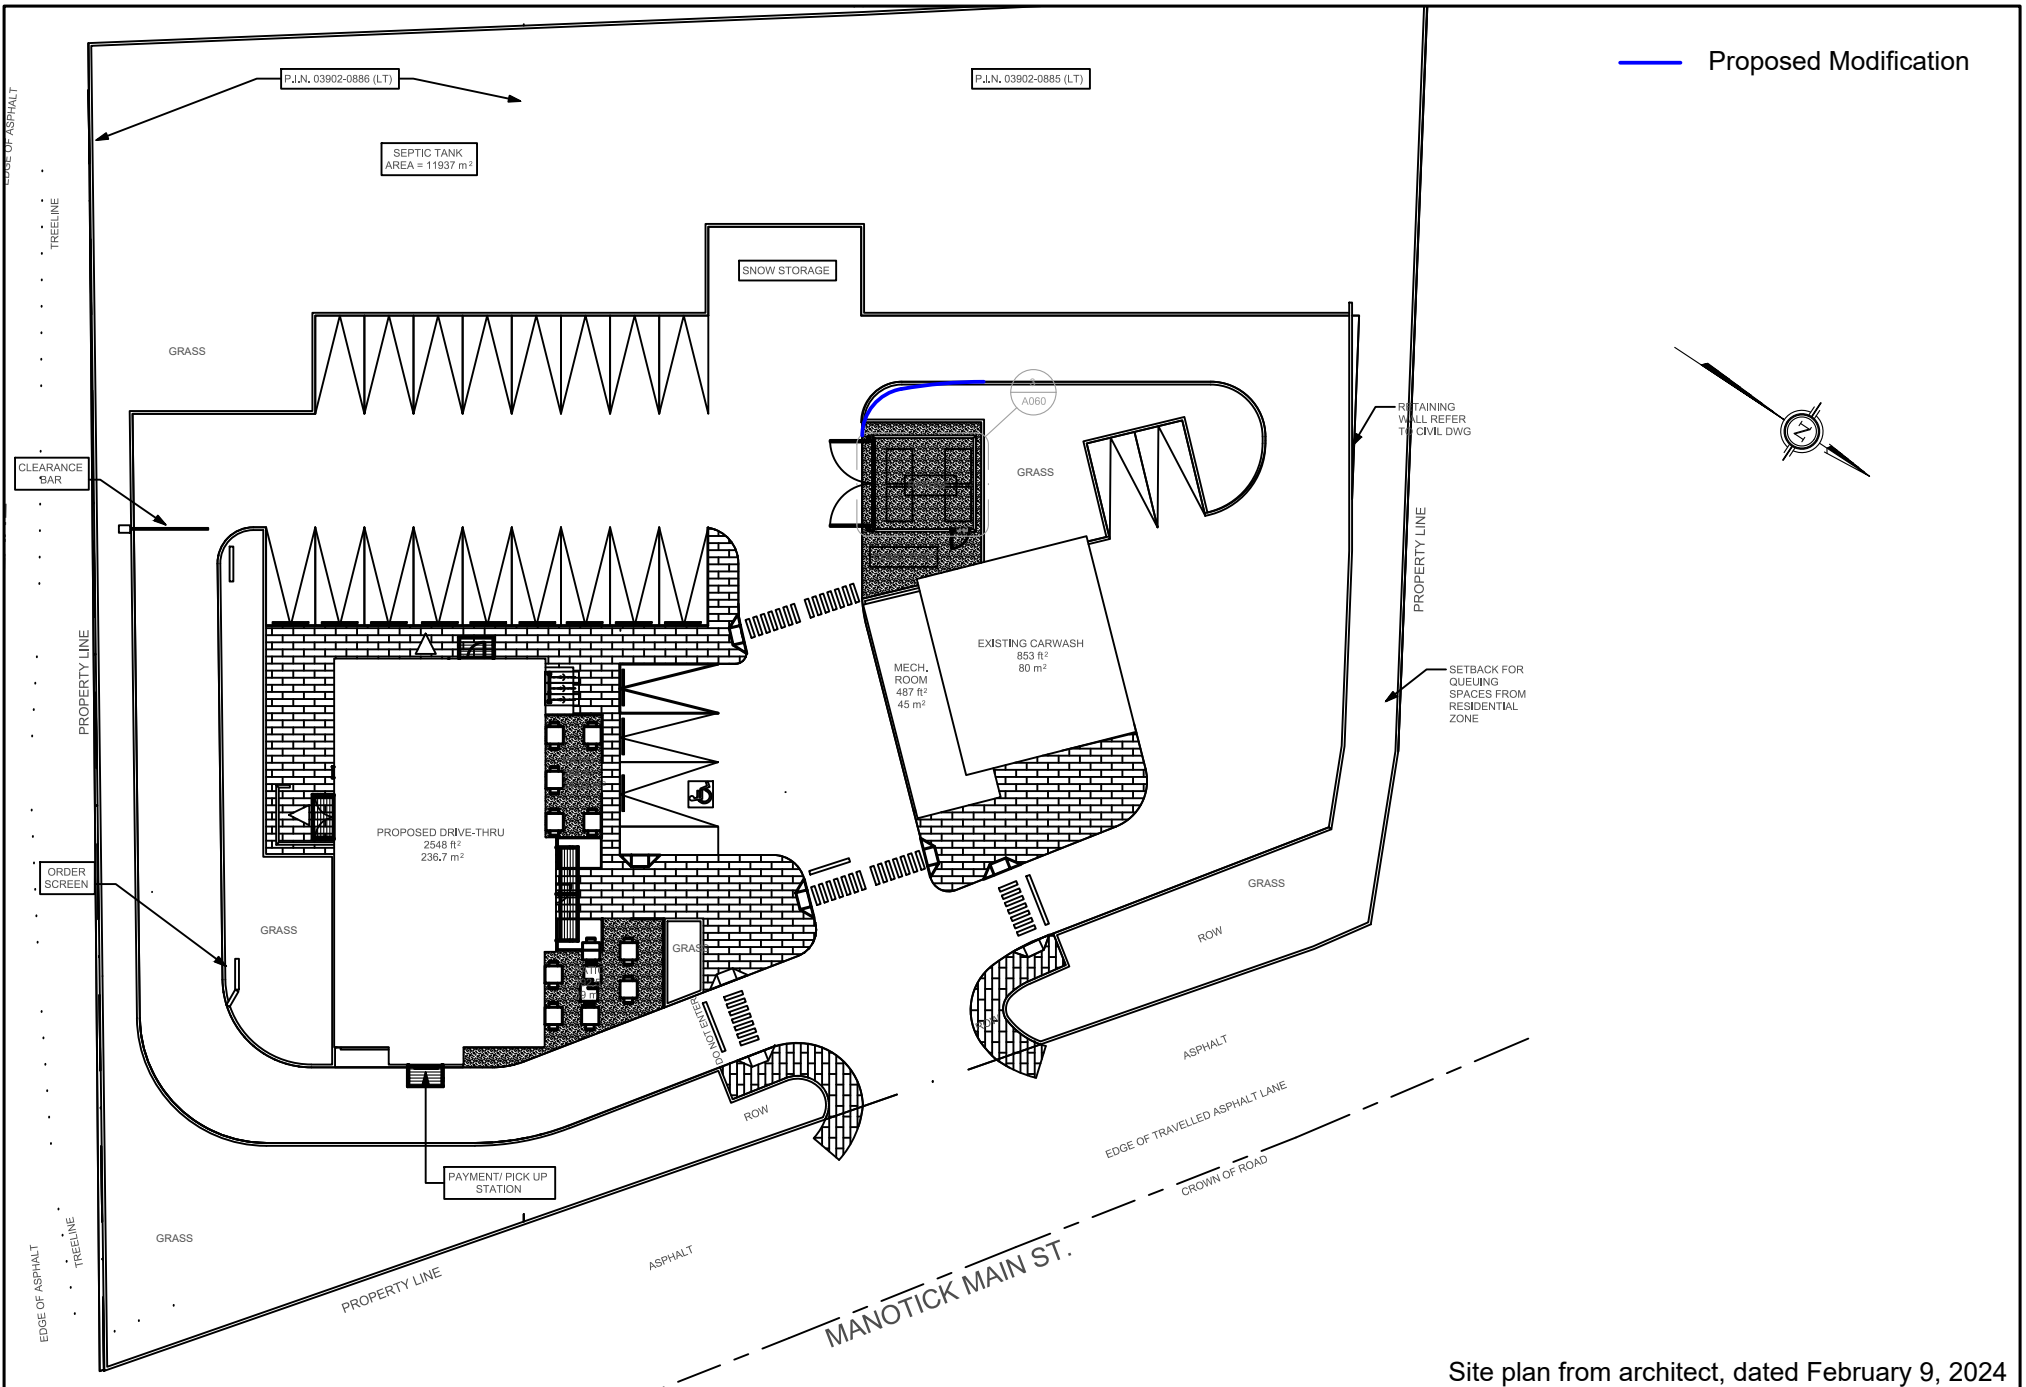