




DATA-GROSS BLDG AREAS (1) - LEVELS			
G-FLR	5626.07 m ²	60558.52 ft ²	
MEZZ	83.33 m ²	896.99 ft ²	
2ND-FLR	5585.69 m ²	60123.90 ft ²	
3RD-FLR	5585.51 m ²	59977.46 ft ²	
	16861.61 m ²	181496.87 ft ²	

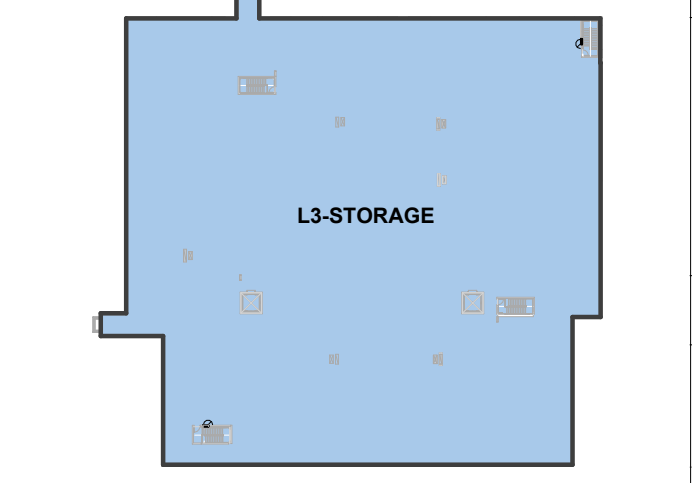

4 3-3RD-FLR
SCALE: 1:1250

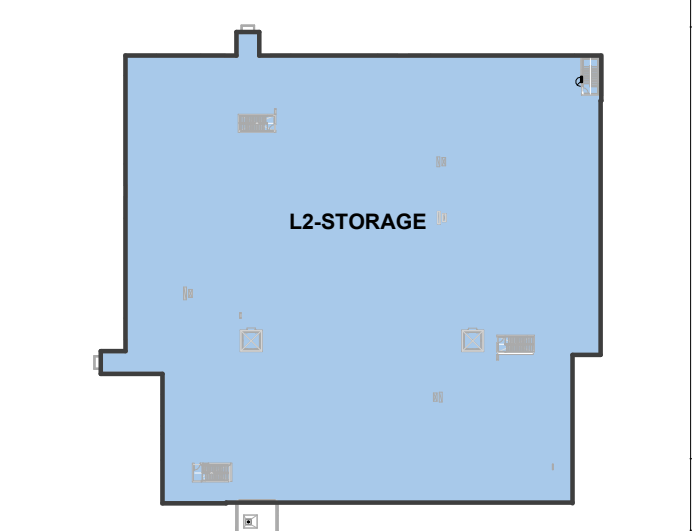

3 2-2ND-FLR
SCALE: 1:1250

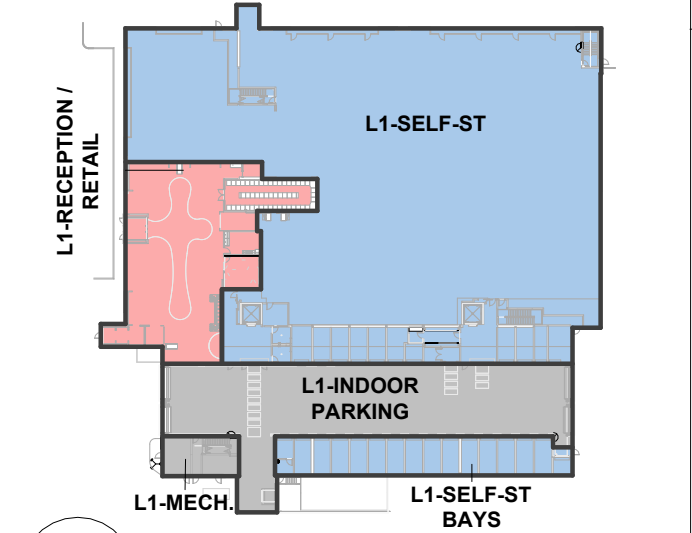

2 1-1ST-FLR
SCALE: 1:1250

GENERAL SITE PLAN NOTES:

TOPOGRAPHICAL INFORMATION:
PART OF LOT 1 CONCESSION 8 GEOGRAPHIC TOWNSHIP OF CUMBERLAND CITY OF OTTAWA
SURVEY BY: ANNIS, O'SULLIVAN, VOLLEBECK LTD.

SITE AND BUILDING DATA:

SITE AREA	12992.00 m ²
NEW BUILDING AREA	5585.69 m ² 60123.90 ft ²
NEW BUILDING HEIGHT	14.4M
GROSS BUILDING AREA (1) (*1.)	16861.61 m ² 181496.87 ft ²
GROSS FLOOR AREA (2) (*2.)	15649.74 m ² 168452.43 ft ²

(*1) SEE GROSS BUILDING AREA NOTES BELOW
(*2) SEE GROSS BUILDING AREA NOTES BELOW

GENERAL NOTES:

- FOR PAVED SURFACES, GRADING, SITE SERVICING, DRAINAGE EROSION AND SEDIMENT CONTROL, REFER TO CIVIL DRAWINGS.
- FOR PLANTING DETAILS, REFER TO LANDSCAPE DRAWINGS.

GROSS BUILDING AREA:

- (ONTARIO BUILDING CODE DEFINITION): THE TOTAL AREA OF ALL FLOORS ABOVE GRADE MEASURED BETWEEN THE OUTSIDE SURFACES OF EXTERIOR WALLS.
- GROSS FLOOR AREA (CITY OF OTTAWA ZONING BY-LAW): DEFINITION FOR THE PURPOSE OF DETERMINING PARKING REQUIREMENTS: GROSS LEASABLE FLOOR AREA MEANS THE TOTAL FLOOR AREA DESIGNED FOR TENANT OCCUPANCY AND EXCLUSIVE USE, MEASURED FROM THE INTERIORS OF OUTSIDE WALLS EXCLUDING FLOOR AREA OCCUPIED BY PARTY WALLS AND EXCLUDING:
 - INTERIOR PARKING / LOADING (DRIVE THRU).
 - FLOOR AREA OCCUPIED BY SHARED MECHANICAL SERVICE AND ELECTRICAL EQUIPMENT THAT SERVE THE BUILDING, (BY-LAW 2008-326)
 - COMMON HALLWAYS, CORRIDORS, STAIRWELLS, ELEVATOR SHAFTS AND OTHER VOIDS, STEPS AND LANDINGS, (BY-LAW 2008-326)
 - BICYCLE PARKING, MOTOR VEHICLE PARKING OR LOADING FACILITIES, COMMON LAUNDRY, STORAGE AND WASHROOM FACILITIES THAT SERVE THE BUILDING OR TENANTS;
 - COMMON STORAGE AREAS THAT ARE ACCESSORY TO THE PRINCIPAL USE OF THE BUILDING, (BY-LAW 2008-326)
 - COMMON AMENITY AREA AND PLAY AREAS ACCESSORY TO A PRINCIPLE USE ON THE LOT, AND (BY-LAW 2008-326) LIVING QUARTERS FOR A CARETAKER OF THE BUILDING.

ZONING:

ZONING DESIGNATIONS (PART 10):
GM ZONE

ZONING PROVISIONS

MINIMUM LOT WIDTH (m):	N/A
MINIMUM LOT AREA (m ²):	N/A
MINIMUM FRONT YARD SETBACK:	3 m
MINIMUM REAR YARD SETBACK:	-
MINIMUM INTERIOR SIDE YARD SETBACK:	-
MINIMUM CORNER SIDE YARD SETBACK:	3 m

BUILDING HEIGHT

MAXIMUM (GM ZONES):	18 m
PROPOSED:	14 m

LANDSCAPING (SECTION 110):

LANDSCAPING AREA	MIN. LANDSCAPING AREA	ALLOWED PROVISION %	LANDSCAPING PROVISION %
PARKING LOT	5500.00 m ²	15%	39.94 %

VEHICLE PARKING (SECTION 101):

WAREHOUSE (0.8/100m) FIRST 5000m²: (5,000/100m²) x 0.8 = 40
WAREHOUSE (0.4/100m) AFTER 5000m²: (11,080/100m²) x 0.4 = 45

MINIMUM REQUIRED: 85
NUMBER PROVIDED: 107

PARKING FOR THE PHYSICALLY DISABLED (PARKING BY-LAW 2003-530, SECTION 122):

MINIMUM REQUIRED:	3 No. [1x TYPE 'A' 12x TYPE 'B']
NUMBER PROVIDED:	3 No. [1x TYPE 'A' 12x TYPE 'B']

(*) PARKING PROVIDED: PARKING BAY TYPE:

PARK-5-2X2.6	1 SITE PARKING	49
PARK-BF-5-2X3.4-TYPE-A	2 SITE BARR. FREE BAY TYPE A	1
PARK-BF-5-2X2.6-TYPE-B	3 BARR. FREE BAY TYPE B	2
PARKING TOTAL		52

LOADING BAY AREA PARKING TYPE:

LOAD-3.66x7M	4. LOAD-BARR-FREE	1
LOAD-2.6x7M	5. LOAD-QUEING-BAY	6
LOADING BAY PARKING TOTAL		7

BICYCLE PARKING (SECTION 111): 1 PER 2000m² (WAREHOUSE)

MINIMUM REQUIRED:	9
NUMBER PROVIDED:	10

LOADING ZONE (SECTION 113):

MINIMUM REQUIRED:	2
NUMBER PROVIDED:	1*

(* SEE AMENDMENT AS PART OF ZONING BY-LAW AMENDMENT)

GROSS FLOOR AREA (GFA) - INTERIOR LOADING	
INT. LOADING & PARKING (-)	882.58 m ² 9500.05 ft ²


GROSS FLOOR AREA (GFA) 2 - EXCL- INTERIOR LOADING	
1.0 (E), REC. / RETAIL	693.56 m ² 7465.47 ft ²
1.0 (E), ELEV LOBBY SERV.	122.24 m ² 1315.76 ft ²
1.0 (E), ME SERVICE	47.44 m ² 510.66 ft ²
1.-1.5 (F), ME SERVICE	58.75 m ² 632.35 ft ²
1.-3. (F), STOR. / WAREH.	14497.94 m ² 156054.52 ft ²
1.-3. (F), VERTICAL	223.81 m ² 2473.67 ft ²
GFA-TOTAL	15649.74 m ² 168452.43 ft ²

GENERAL NOTES:

- DO NOT SCALE DRAWINGS. ONLY FIGURED DIMENSIONS ARE TO BE USED. WHERE DOUBT EXISTS, FILE REQUEST FOR INTERPRETATION AND REQUEST CLARITY.
- IT IS THE RESPONSIBILITY OF THE GENERAL CONTRACTOR TO VERIFY DIMENSIONS ON SITE. REPORT DISCREPANCIES TO THE ARCHITECT PROMPTLY.
- GENERAL CONTRACTOR TO TAKE INTO ACCOUNT CONSTRUCTION TOLERANCE. GENERAL CONTRACTOR TO COORDINATE THE WORK OF DIFFERENT TRADES TO COMPLY WITH DESIGN INTENT.
- ALL WORK DESCRIBED IN THESE DRAWINGS AND SPECIFICATIONS ARE TO COMPLY WITH THE CURRENT EDITION OF THE ONTARIO BUILDING CODE (2010) INCLUDING MOST RECENT AMENDMENTS. DRAWINGS AND SPECIFICATIONS ARE COMPLEMENTARY AND ARE TO BE READ TOGETHER.

COPYRIGHT

THIS DRAWING IS AN INSTRUMENT OF SERVICE AND IS PROTECTED BY COPYRIGHT AND IS THE SOLE PROPERTY OF ARCHITECTS DCA INC. COPIES, INCLUDING ELECTRONIC COPIES, MAY ONLY BE USED FOR THE PURPOSE INTENDED, FOR THE SINGLE PROJECT FOR WHICH THEY ARE ISSUED, AND MAY NOT BE OFFERED FOR SALE OR TRANSFER WITHOUT THE EXPRESS WRITTEN PERMISSION OF THE ARCHITECT.

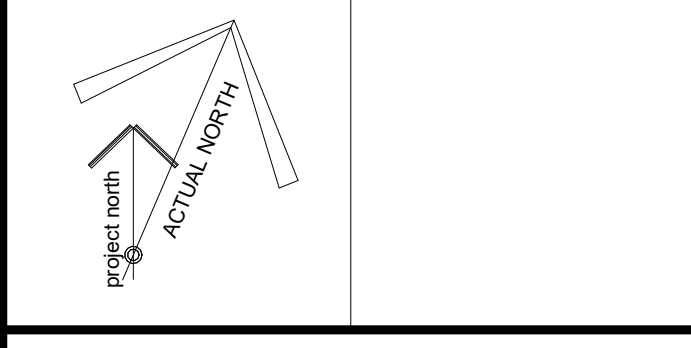

ISSUE RECORD

NO.	DESCRIPTION	DATE
1	ISSUE FOR REVIEW	2022-12-22
2	ISSUE FOR SPA	2023-02-06
3	ISSUE FOR REVIEW	2023-04-12
4	ISSUE FOR SPA - UPDATE	2023-06-19
6	ISSUE FOR COORDINATION	2023-09-25
7	ISSUE FOR PLANNING APPROVAL	2023-11-17
8	ISSUE FOR SPA UPDATE	2024-03-27

CLIENT

DYMON SELF-STORAGE
2-1830 WALKLEY ROAD, OTTAWA, ON
(T) 613-247-0888

CONSULTANTS

FOTENN PLANNING + DESIGN
396 COOPER STREET, OTTAWA ON
PLANNING & URBAN DESIGN
(T) 613-730-5709

D B GRAY ENGINEERING INC.
700 LONG POINT CIR, GLOUCESTER, ON
CIVIL ENGINEER
(T) 613-425-8044

TACT ARCHITECTURE INC.
660R COLLEGE STREET (REAR LANE) TORONTO ON.
DESIGN ARCHITECT
(T) 416-516-1949

BRUMER ENGINEERING SERVICES LTD
25-120 WEST BEAVER CREEK ROAD, RICHMOND HILL ON
MECHANICAL CONSULTANTS
(T) 905-771-7798

HUDSON ENGINEERING
2901 STEELES AVE W UNIT 26, TORONTO, ON
ELECTRICAL CONSULTANTS
(T) 416-663-5470

D+M STRUCTURAL LTD.
110-333 PRESTON ST. OTTAWA, ON
STRUCTURAL CONSULTANTS
(T) 613 851-9490

A GROUP OF ARCHITECTS
201-1339 WELLINGTON ST. W OTTAWA ON K1Y 3B8
WWW.ARCHITECTSDCA.COM 613.725.2294

PROJECT TITLE
DYMON 5210 INNES ROAD

DRAWING TITLE
SITE PLAN

DATE	DRAWN	JOB NO.	DRAWING NO.
DEC 2023	SD	3465	A100
SCALE	REVIEWED		
As indicated	TD		

ARCHITECTURAL

1 SITE PLAN
SCALE: 1:1250