


- LEGEND: EXISTING CONDITION
- EXISTING ELEVATION
  - EXISTING CATCHBASIN
  - EXISTING STORM MANHOLE
  - EXISTING SANITARY MANHOLE
  - EXISTING HYDRO MANHOLE
  - EXISTING WATER VALVE
  - EXISTING FIRE HYDRANT
  - ST — EXISTING STORM SEWER
  - S — EXISTING SANITARY SEWER
  - W — EXISTING WATERMAIN
  - P — EXISTING POWER CONDUIT

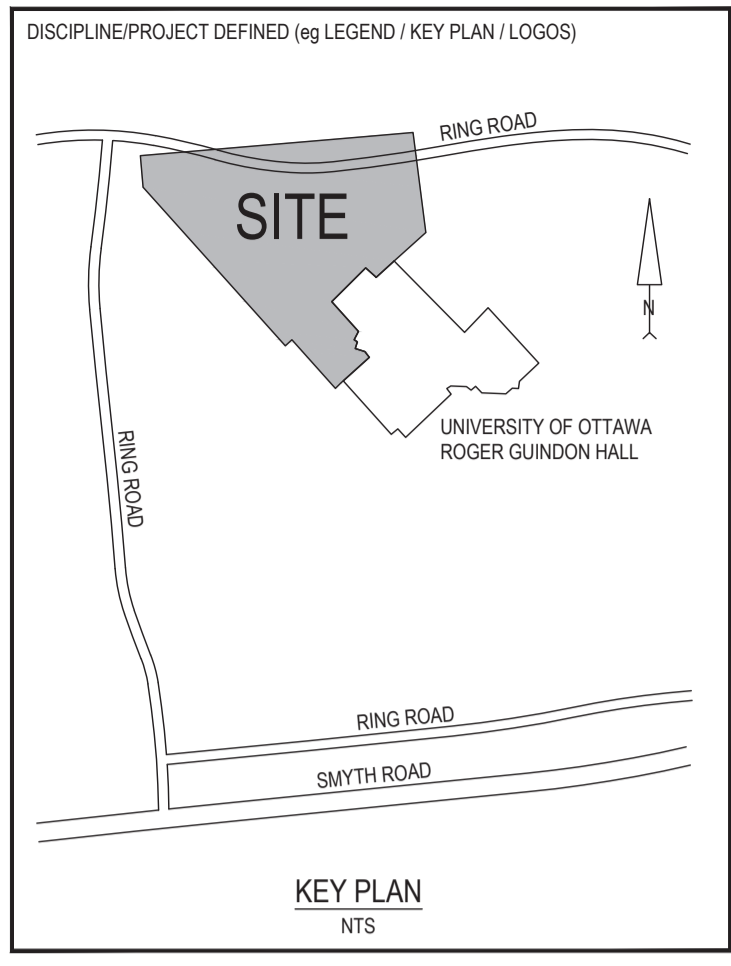

REVISION:

REV	DATE	DESCRIPTION	BY
7	2024-04-30	30% CONSTRUCTION DOCUMENT SUBMISSION	VT
6	2024-04-18	ISSUED FOR ZBLA AND SPC SUBMISSION	VT
5	2024-02-26	ISSUED FOR SITE PLAN APPROVAL	VT
4	2024-02-02	ISSUED FOR COORDINATION	VT
3	2023-11-30	ISSUED FOR SITE PLAN APPROVAL	VT
2	2023-11-20	ISSUED FOR BUILDING PERMIT	VT
1	2023-10-31	ISSUED FOR PRICING PROPOSAL	VT

SEAL: NORTH

DISCLAIMER: THIS DRAWING AND DESIGN IS COPYRIGHT PROTECTED WHICH SHALL NOT BE REPRODUCED OR REVISED WITHOUT WRITTEN PERMISSION BY WSP. THE CONTRACTOR SHALL CHECK AND VERIFY ALL DIMENSIONS AND UTILITY LOCATIONS AND REPORT ALL ERRORS AND OMISSIONS PRIOR TO COMMENCING WORK.

ORIGINAL SCALE: AS NOTED  
 DESIGNED BY: Y. TENG  
 DRAWN BY: B. NANDLAL  
 APPROVED BY: I. JAFFERJEE  
 DISCIPLINE: CIVIL

DATE: 2023-09-25  
 IF THIS BAR IS NOT 25mm LONG, ADJUST YOUR PLOTTING SCALE.  
 25mm

WSP CANADA INC.  
2611 QUEENSWAY DRIVE, SUITE 300  
OTTAWA ONTARIO K2B 8K2 CANADA  
WSP.COM

PROJECT NUMBER: CA0009956.0165-CA  
 CLIENT: uOttawa

CLIENT REF. #:


PROJECT: ADVANCED MEDICAL RESEARCH CENTRE

TITLE: GENERAL PLAN

DRAWING NUMBER: C101  
 REV: 7

**APPROVED**  
 By Lily Xu at 8:58 am, May 14, 2024

LILY XU, MCIP, RPP  
 MANAGER, DEVELOPMENT REVIEW SOUTH  
 PLANNING, DEVELOPMENT, AND BUILDING SERVICES  
 DEPARTMENT, CITY OF OTTAWA

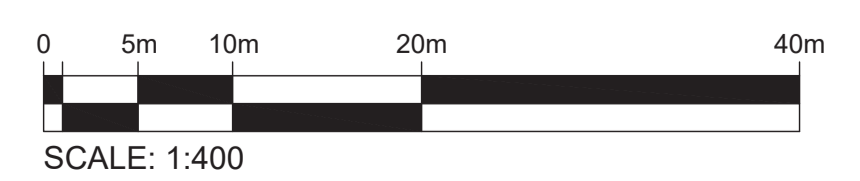

C:\Users\lilyxu\OneDrive - City of Ottawa\Documents\2023-2024\Projects\CA0009956.0165-CA\Drawings\General Plan\General Plan.dwg  
 FILE: \\wsp-pwshw-mtl\cadd\300\ca0009956.0165-ca\utdms\_infrastructure\10-13.mxd 2023-09-25 10:13 AM  
 FILE: \\wsp-pwshw-mtl\cadd\300\ca0009956.0165-ca\utdms\_infrastructure\10-13.mxd 2023-09-25 10:13 AM

File No. D07-12-24-0021 Plan No. 19104