



REVISION:			
7	2024-04-30	30% CONSTRUCTION DOCUMENT SUBMISSION	VT
6	2024-04-18	ISSUED FOR ZBLA AND SPC SUBMISSION	VT
5	2024-02-26	ISSUED FOR SITE PLAN APPROVAL	VT
4	2024-02-02	ISSUED FOR COORDINATION	VT
3	2023-11-30	ISSUED FOR SITE PLAN APPROVAL	VT
2	2023-11-20	ISSUED FOR BUILDING PERMIT	VT
1	2023-10-31	ISSUED FOR PRICING PROPOSAL	VT
REV	DATE	DESCRIPTION	BY






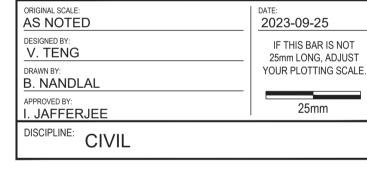


	<u> </u>		
PROJECT:			
	ADVANCED MEDICAL RESEARCH CENTRE		
			04
TITLE:			191
			Plan No. 19104
	SERVICING PLAN		le No. D07-12-24-0021
DRAWING N	UMBER:	REV.	. D0
C10	6	7	ile No

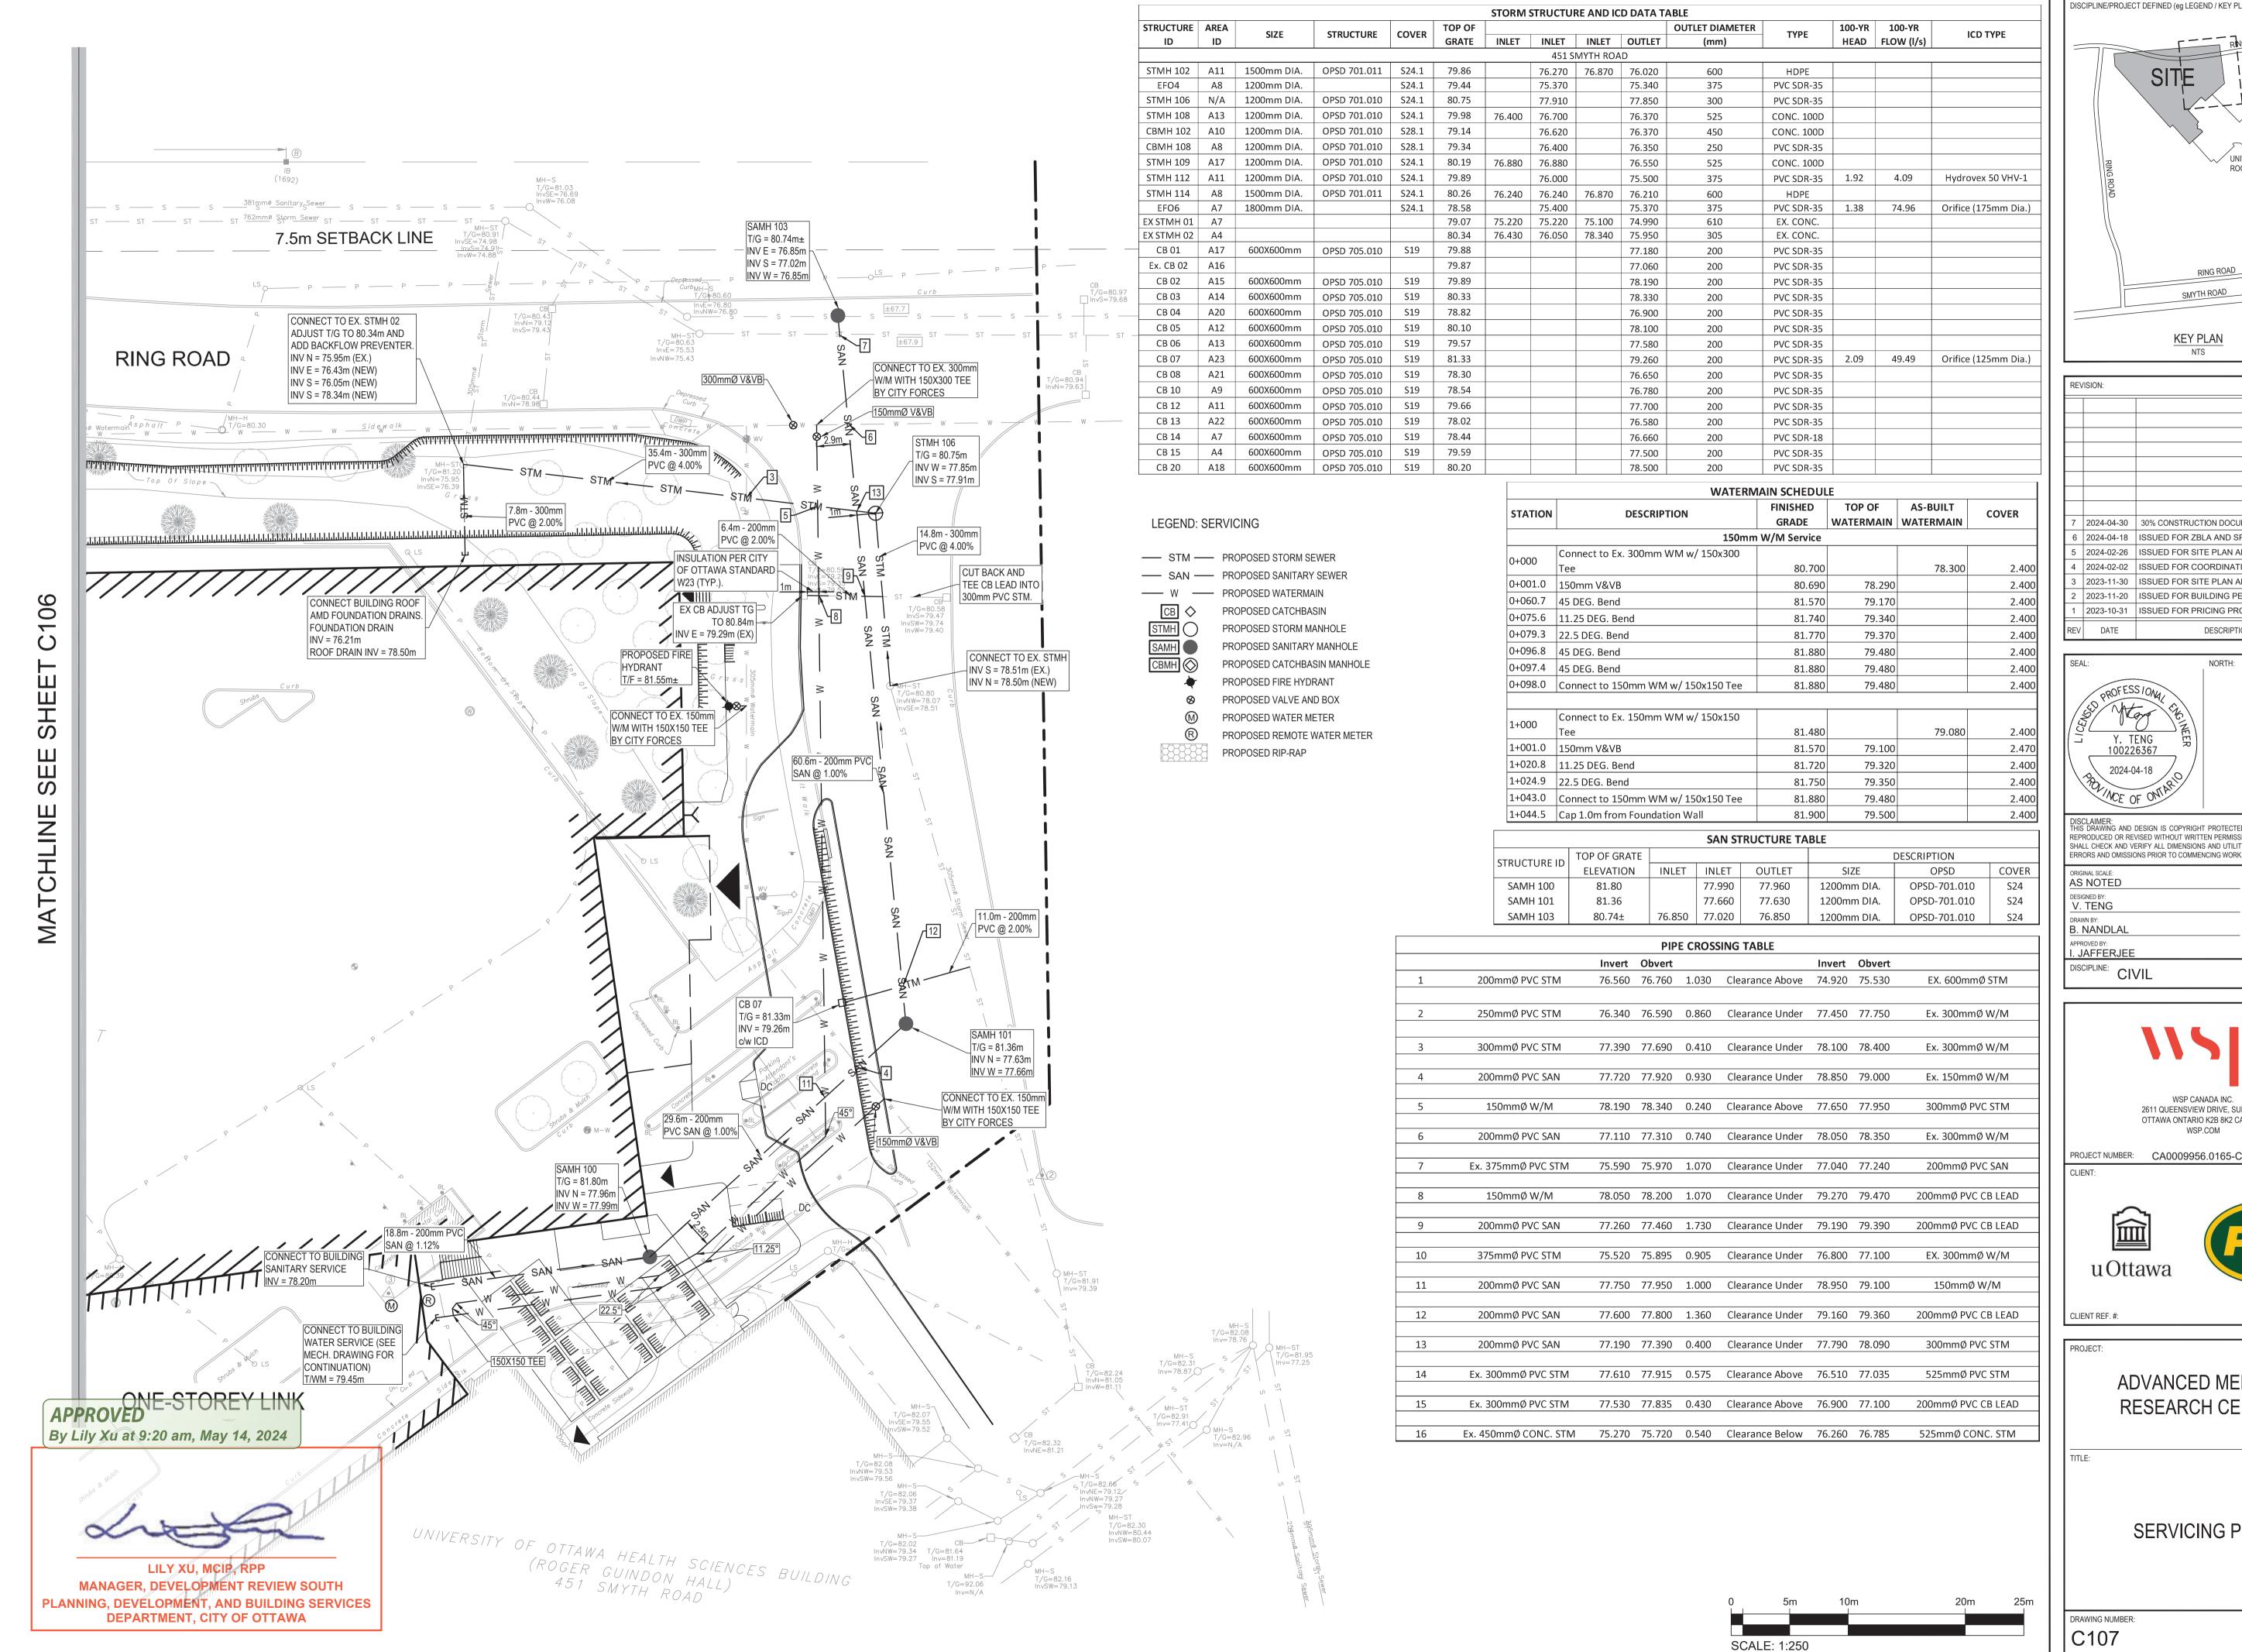

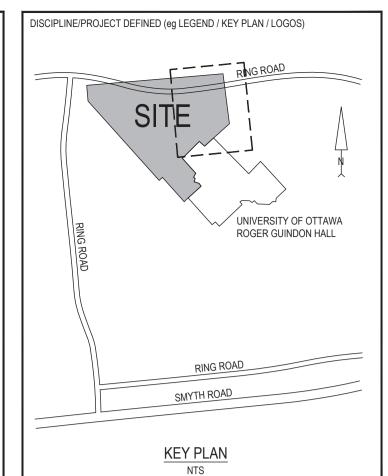

NEV	ISION:		
7	2024-04-30	30% CONSTRUCTION DOCUMENT SUBMISSION	٧
6	2024-04-18	ISSUED FOR ZBLA AND SPC SUBMISSION	٧
5	2024-02-26	ISSUED FOR SITE PLAN APPROVAL	V
4	2024-02-02	ISSUED FOR COORDINATION	V
3	2023-11-30	ISSUED FOR SITE PLAN APPROVAL	V
2	2023-11-20	ISSUED FOR BUILDING PERMIT	V
1	2023-10-31	ISSUED FOR PRICING PROPOSAL	V
REV	DATE	DESCRIPTION	В

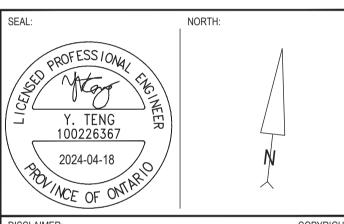

COPYRIGHT
S DRAWING AND DESIGN IS COPYRIGHT PROTECTED WHICH SHALL NOT BE USE REPRODUCED OR REVISED WITHOUT WRITTEN PERMISSION BY WSP. THE CONTRACTO SHALL CHECK AND VERIFY ALL DIMENSIONS AND UTILITY LOCATIONS AND REPORT ALL

RIGINAL SCALE: AS NOTED	DATE: 2023-09-25	
ESIGNED BY: V. TENG	IF THIS BAR IS NOT 25mm LONG, ADJUST	
RAWN BY: B. NANDLAL	YOUR PLOTTING SCALE.	
PPROVED BY: . JAFFERJEE	25mm	
DISCIPLINE: CIVIL		


WSP CANADA INC. 2611 QUEENSVIEW DRIVE, SUITE 300 OTTAWA ONTARIO K2B 8K2 CANADA


PROJECT NUMBER: CA0009956.0165-CA




ADVANCED MEDICAL RESEARCH CENTRE

SERVICING PLAN

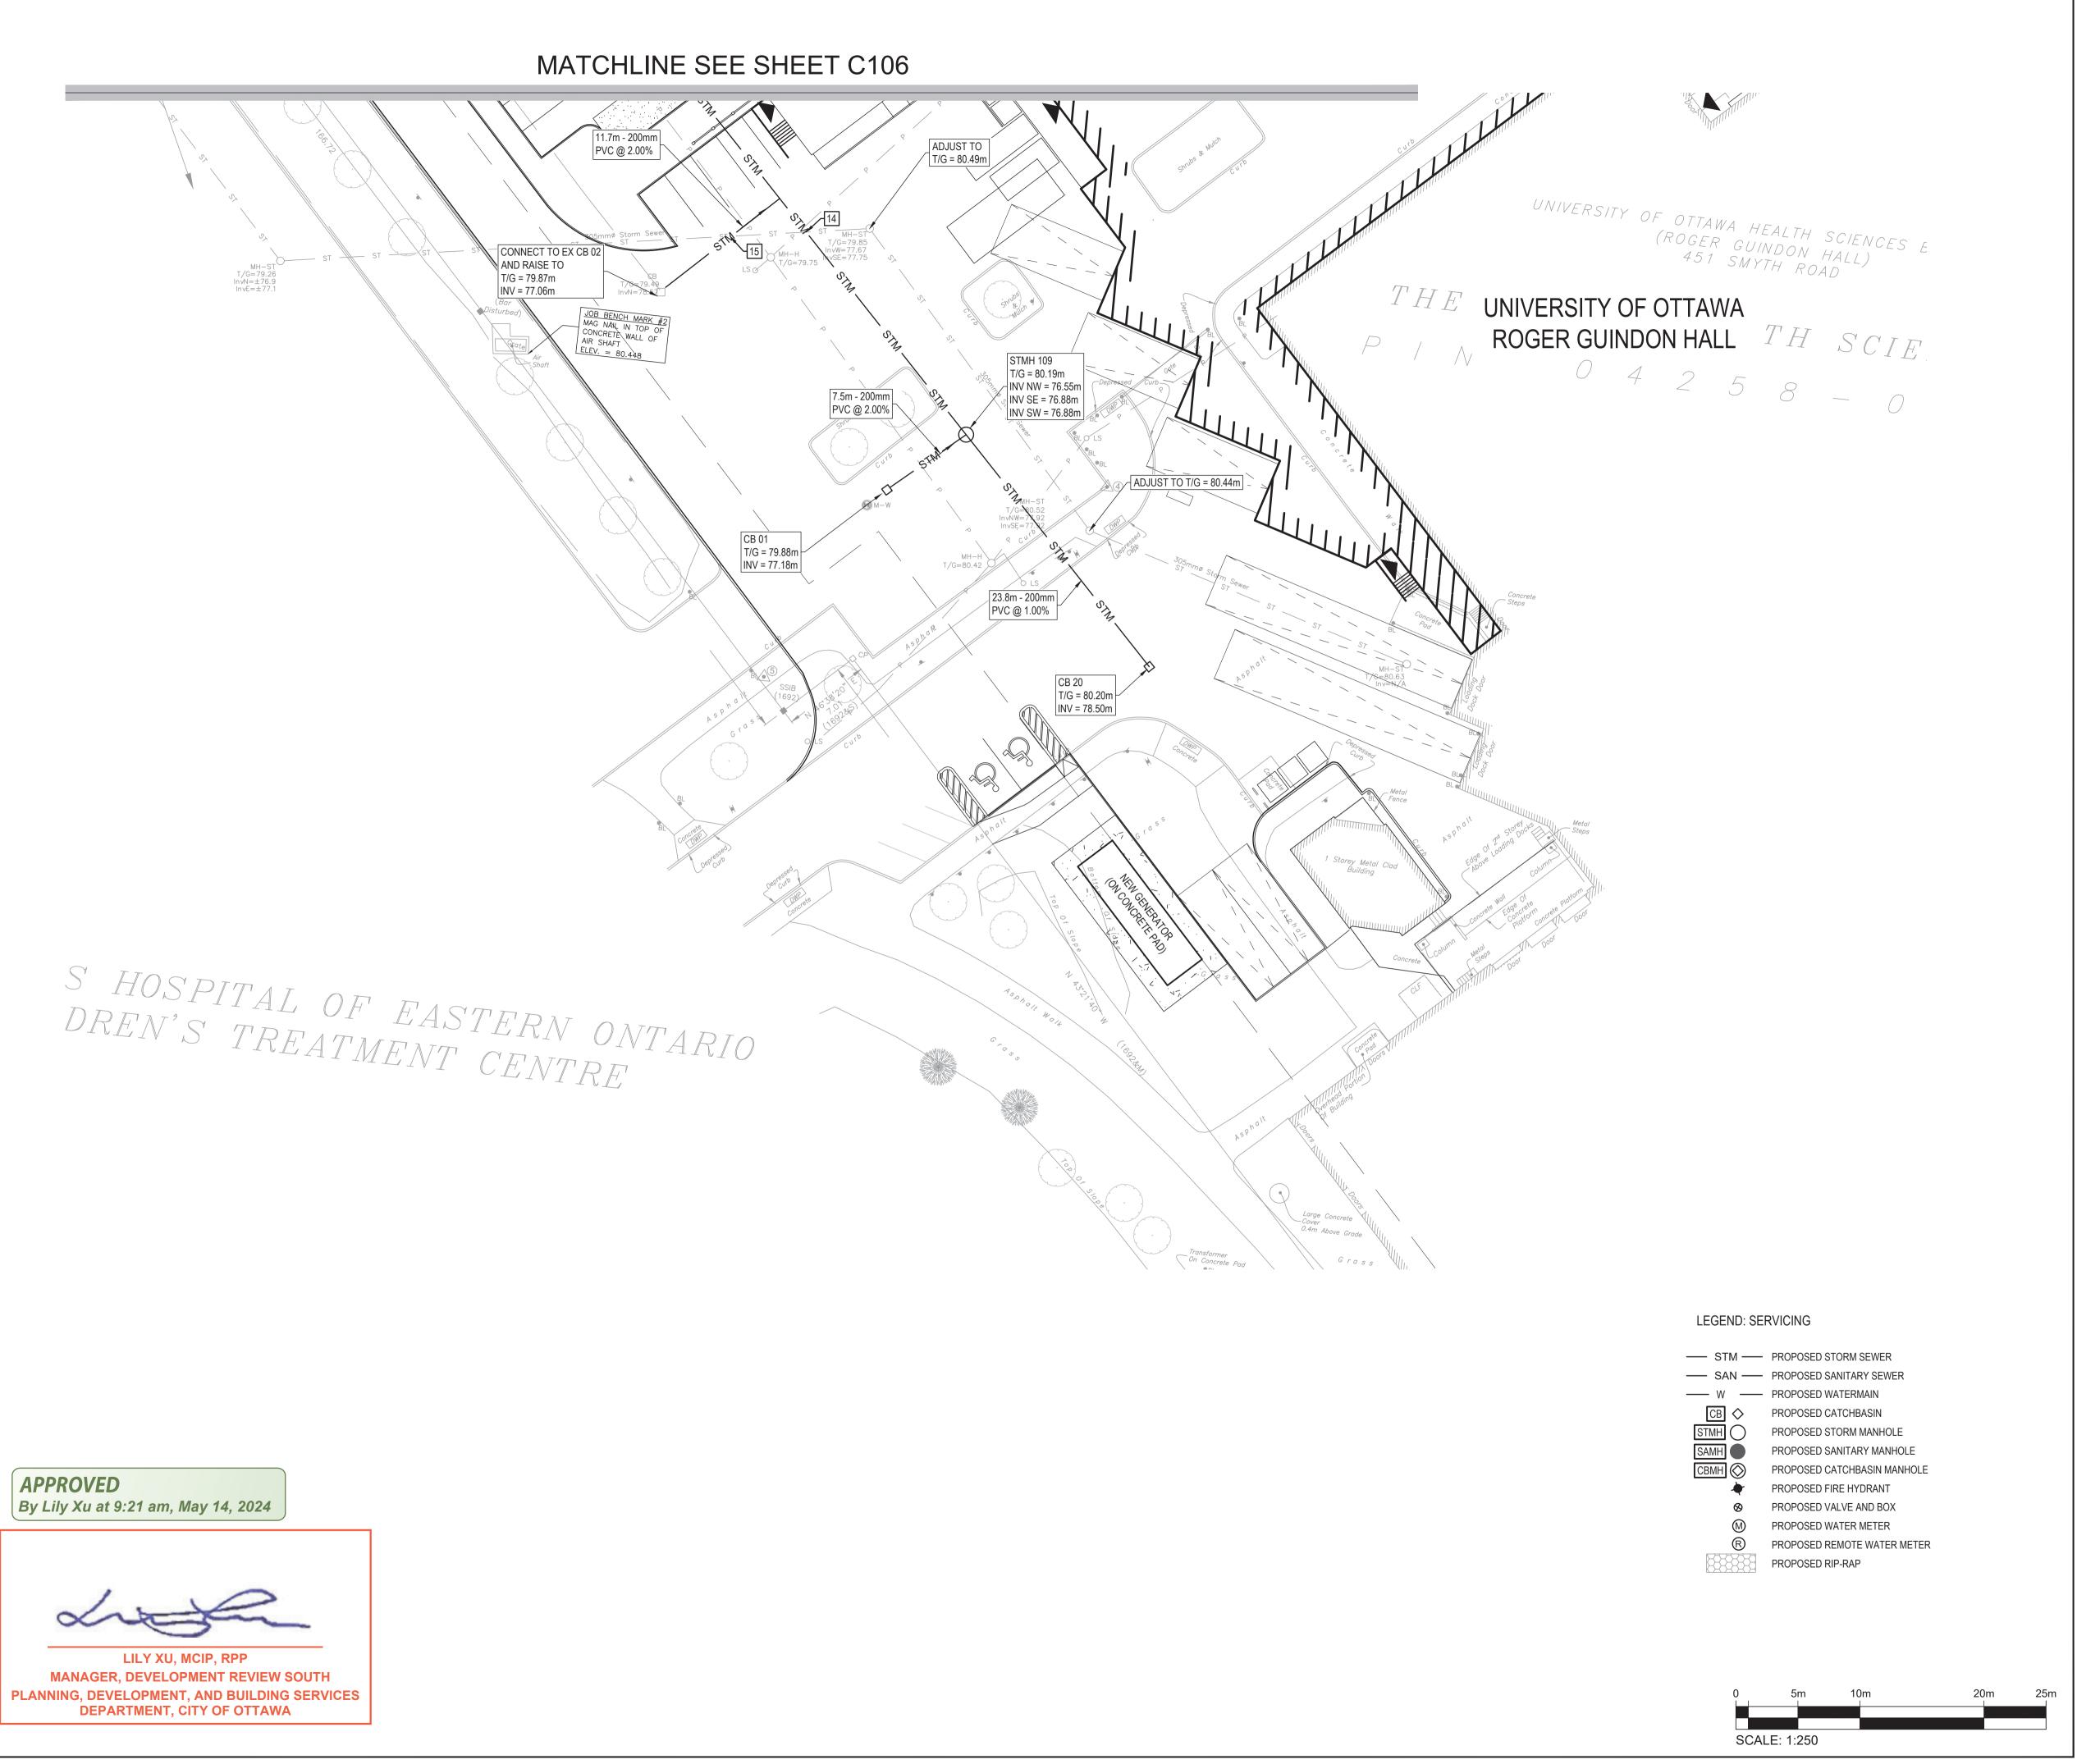

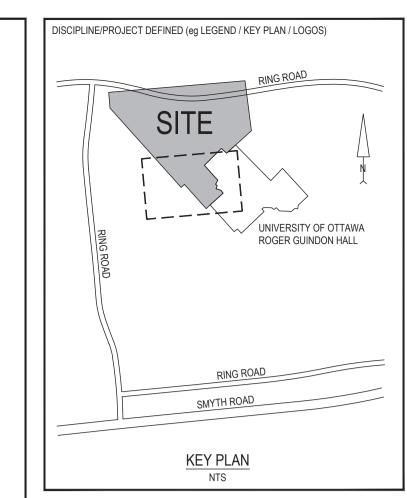

REV	ISION:		
			П
7	2024-04-30	30% CONSTRUCTION DOCUMENT SUBMISSION	\
6	2024-04-18	ISSUED FOR ZBLA AND SPC SUBMISSION	\
5	2024-02-26	ISSUED FOR SITE PLAN APPROVAL	٧
4	2024-02-02	ISSUED FOR COORDINATION	٧
3	2023-11-30	ISSUED FOR SITE PLAN APPROVAL	٧
2	2023-11-20	ISSUED FOR BUILDING PERMIT	٧
1	2023-10-31	ISSUED FOR PRICING PROPOSAL	٧
REV	DATE	DESCRIPTION	В

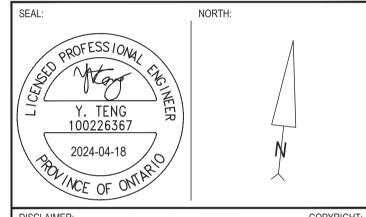

DISCLAIMER: COPYRIGHT
THIS DRAWING AND DESIGN IS COPYRIGHT PROTECTED WHICH SHALL NOT BE USEI REPRODUCED OR REVISED WITHOUT WRITTEN PERMISSION BY WSP. THE CONTRACTOR SHALL CHECK AND VERIFY ALL DIMENSIONS AND UTILITY LOCATIONS AND REPORT ALL ERRORS AND OMISSIONS PRIOR TO COMMENCING WORK.

ORIGINAL SCALE:	DATE:
AS NOTED	2023-09-25
DESIGNED BY: V. TENG	IF THIS BAR IS NOT 25mm LONG, ADJUST
DRAWN BY: B. NANDLAL	YOUR PLOTTING SCALE.
APPROVED BY: I. JAFFERJEE	25mm
DISCIPLINE: CIVII	

CIVIL



PROJECT NUMBER: CA0009956.0165-CA





CLIENT REF. #:



DRAWING NUMBER: