



1 SOUTH ELEVATION
A3.00 1 : 250



2 EAST ELEVATION
A3.00 1 : 250

PROJECT TEAM

ARCHITECT
HOBIN ARCHITECTURE
Barry Hobin
bhobin@hobinarc.com

David Anderson
danderson@hobinarc.com
613.238.7200 x122

OWNERSHIP
SCARABELLI REALTIES

PLANNING
FOTENN
Timothy Beed
beed@fotenn.com

CIVIL
IBI
Terry Brule
tbrule@ibigroup.com

MECHANICAL & ELECTRICAL
Smith & Andersen
Elaine Guenette
elaine.guenette@smithandandersen.com

Andre Drouin
andre.drouin@smithandandersen.com

LANDSCAPE ARCHITECT
Lashley+Associates
David Lashley
dlashley@lashleyla.com

TRANSPORTATION
CGH
Andrew Harfe
andrew.harfe@cghtransportation.com

ENVIRONMENTAL
PATERSONS
Scott Dennis
SDennis@patergroup.ca

LEGEND:

1	AP-1	ALUMINUM PANEL 1
2	AP-2	ALUMINUM PANEL 2
3	AP-3	ALUMINUM PANEL 3
4	BV-1	BRICK VENEER
5	BV-2	BRICK VENEER 2
6	BV-3	BRICK VENEER 3
7	GR	GLASS RAILING
8	MR	METAL RAILING
9	SP	SPANDREL PANEL
10	PC	PRECAST PANEL
11	VG	VISION GLASS
12	WS	WOOD SIDING

BIRD FRIENDLY GLASS - AS PER CITY BIRD SAFE GUIDELINES -
Treatments to be applied to a minimum of 90% of the glass within the first 16 metres of height. — — — — —
1. Bird safe glass to be applied within first 16m.
2. Glass frit for all balcony & terrace railings where required.

03	240516	RE-ISSUED FOR SPC
02	230505	ISSUED FOR SPC
01	210423	ISSUED FOR REZONING
no.	date	revision

It is the responsibility of the appropriate contractor to check and verify all dimensions on site and report all errors and/or omissions to the architect.

All contractors must comply with all pertinent codes and by-laws.

Do not scale drawings.

This drawing may not be used for construction until signed.

Copyright reserved.

Hobin Architecture Incorporated
63 Pamela Street
Ottawa, Ontario
Canada K1S3K7
T: 613-238-7200
F: 613-235-2065
E: mail@hobinarc.com
hobinarc.com



HOBIN ARCHITECTURE


PROJECT/LOCATION:
30-48 CHAMBERLAIN AVE.

DRAWING TITLE:
ELEVATIONS

DRAWN BY: DA DATE: 2024-05-16 SCALE: 1:250

PROJECT: 1928
DRAWING NO.: A3-00

REVISION NO.:
DWG 19000

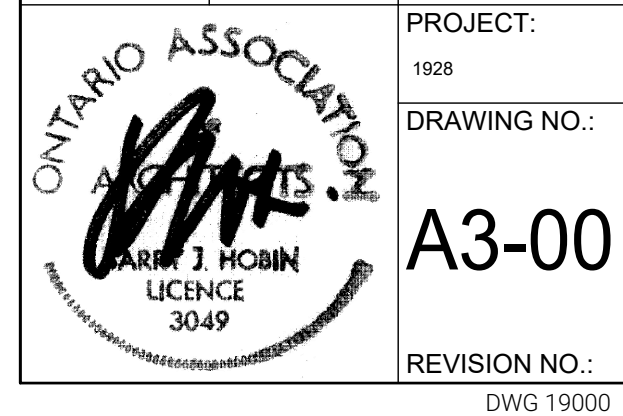

DATEPLOT
DWGNAME



1 NORTH ELEVATION
A3.01 1 : 250



2 WEST ELEVATION
A3.01 1 : 250

PROJECT TEAM

ARCHITECT
HOBIN ARCHITECTURE
Barry Hobin
bhobin@hobinarc.com

David Anderson
danderson@hobinarc.com
613.238.7200 x122

OWNERSHIP
SCARABELLI REALTIES

PLANNING
FOIENIN
Timothy Seed
tseed@foienn.com

CIVIL
IBI
Terry Brule
tbrule@ibigroup.com

MECHANICAL & ELECTRICAL
Smith & Andersen
Elaine Guenette
elaine.guenette@smithandandersen.com

Andre Drouin
andre.drouin@smithandandersen.com

LANDSCAPE ARCHITECT
Lashley+Associates
David Lashley
dlashley@lashleyla.com

TRANSPORTATION
CGH
Andrew Harfe
andrew.harfe@cgtransportation.com

ENVIRONMENTAL
PATERSONS
Scott Dennis
SDennis@patergroup.ca

LEGEND:

1	AP -1	ALUMINUM PANEL 1
2	AP-2	ALUMINUM PANEL 2
3	AP-3	ALUMINUM PANEL 3
4	BV-1	BRICK VENEER
5	BV-2	BRICK VENEER 2
6	BV-3	BRICK VENEER 3
7	GR	GLASS RAILING
8	MR	METAL RAILING
9	SP	SPANDREL PANEL
10	PC	PRECAST PANEL
11	VG	VISION GLASS
12	MS	WOOD SIDING

BIRD FRIENDLY GLASS - AS PER CITY BIRD SAFE GUIDELINES -
Treatments to be applied to a minimum of 90% of the glass within the first 16 metres of height. — — — — —
1. Bird safe glass to be applied within first 16m.
2. Glass frit for all balcony & terrace railings where required.

no.	date	revision
03	240516	RE-ISSUED FOR SPC
02	230505	ISSUED FOR SPC
01	210423	ISSUED FOR REZONING

It is the responsibility of the appropriate contractor to check and verify all dimensions on site and report all errors and/or omissions to the architect.

All contractors must comply with all pertinent codes and by-laws.

Do not scale drawings.

This drawing may not be used for construction until signed.

Copyright reserved.

Hobin Architecture Incorporated
63 Pamela Street
Ottawa, Ontario
Canada K1S3K7
T: 613-238-7200
F: 613-235-2065
E: mail@hobinarc.com
hobinarc.com



HOBIN ARCHITECTURE

PROJECT/LOCATION:
30-48 CHAMBERLAIN AVE.

DRAWING TITLE:
ELEVATIONS

DRAWN BY: DA DATE: 2024-05-16 SCALE: 1:250

PROJECT: 1928
DRAWING NO.: A3-01

REVISION NO.:
DWG 19000

DATEPLOT
DWGNAME

DOT1223-0069