
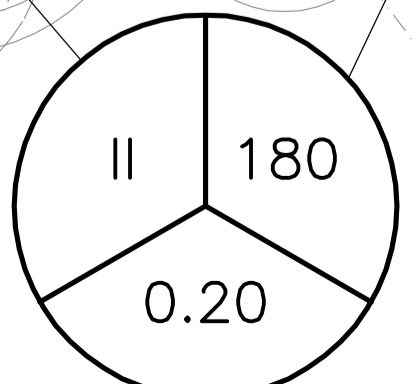
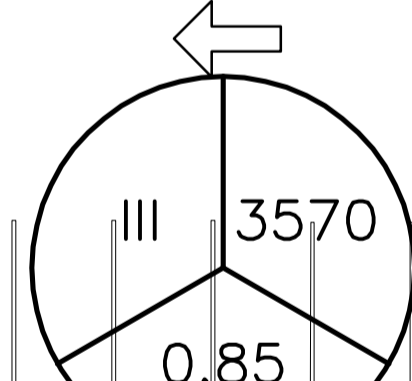
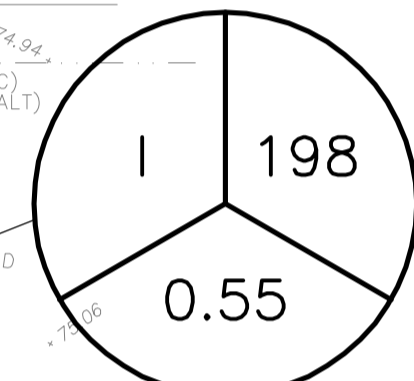
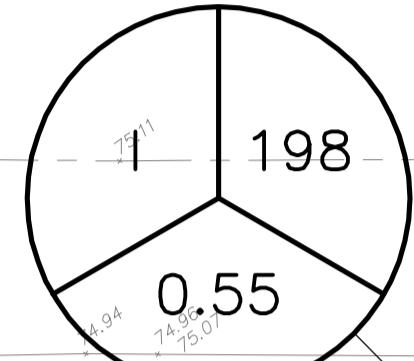


EXISTING MH
TOP 74.99


EXISTING MH
TOP 74.60

E_TRANS
102

INNES ROAD (REGIONAL ROAD No. 30)
ROAD ALLOWANCE BETWEEN CONCESSIONS 2 AND 3 (OTTAWA FRONT)

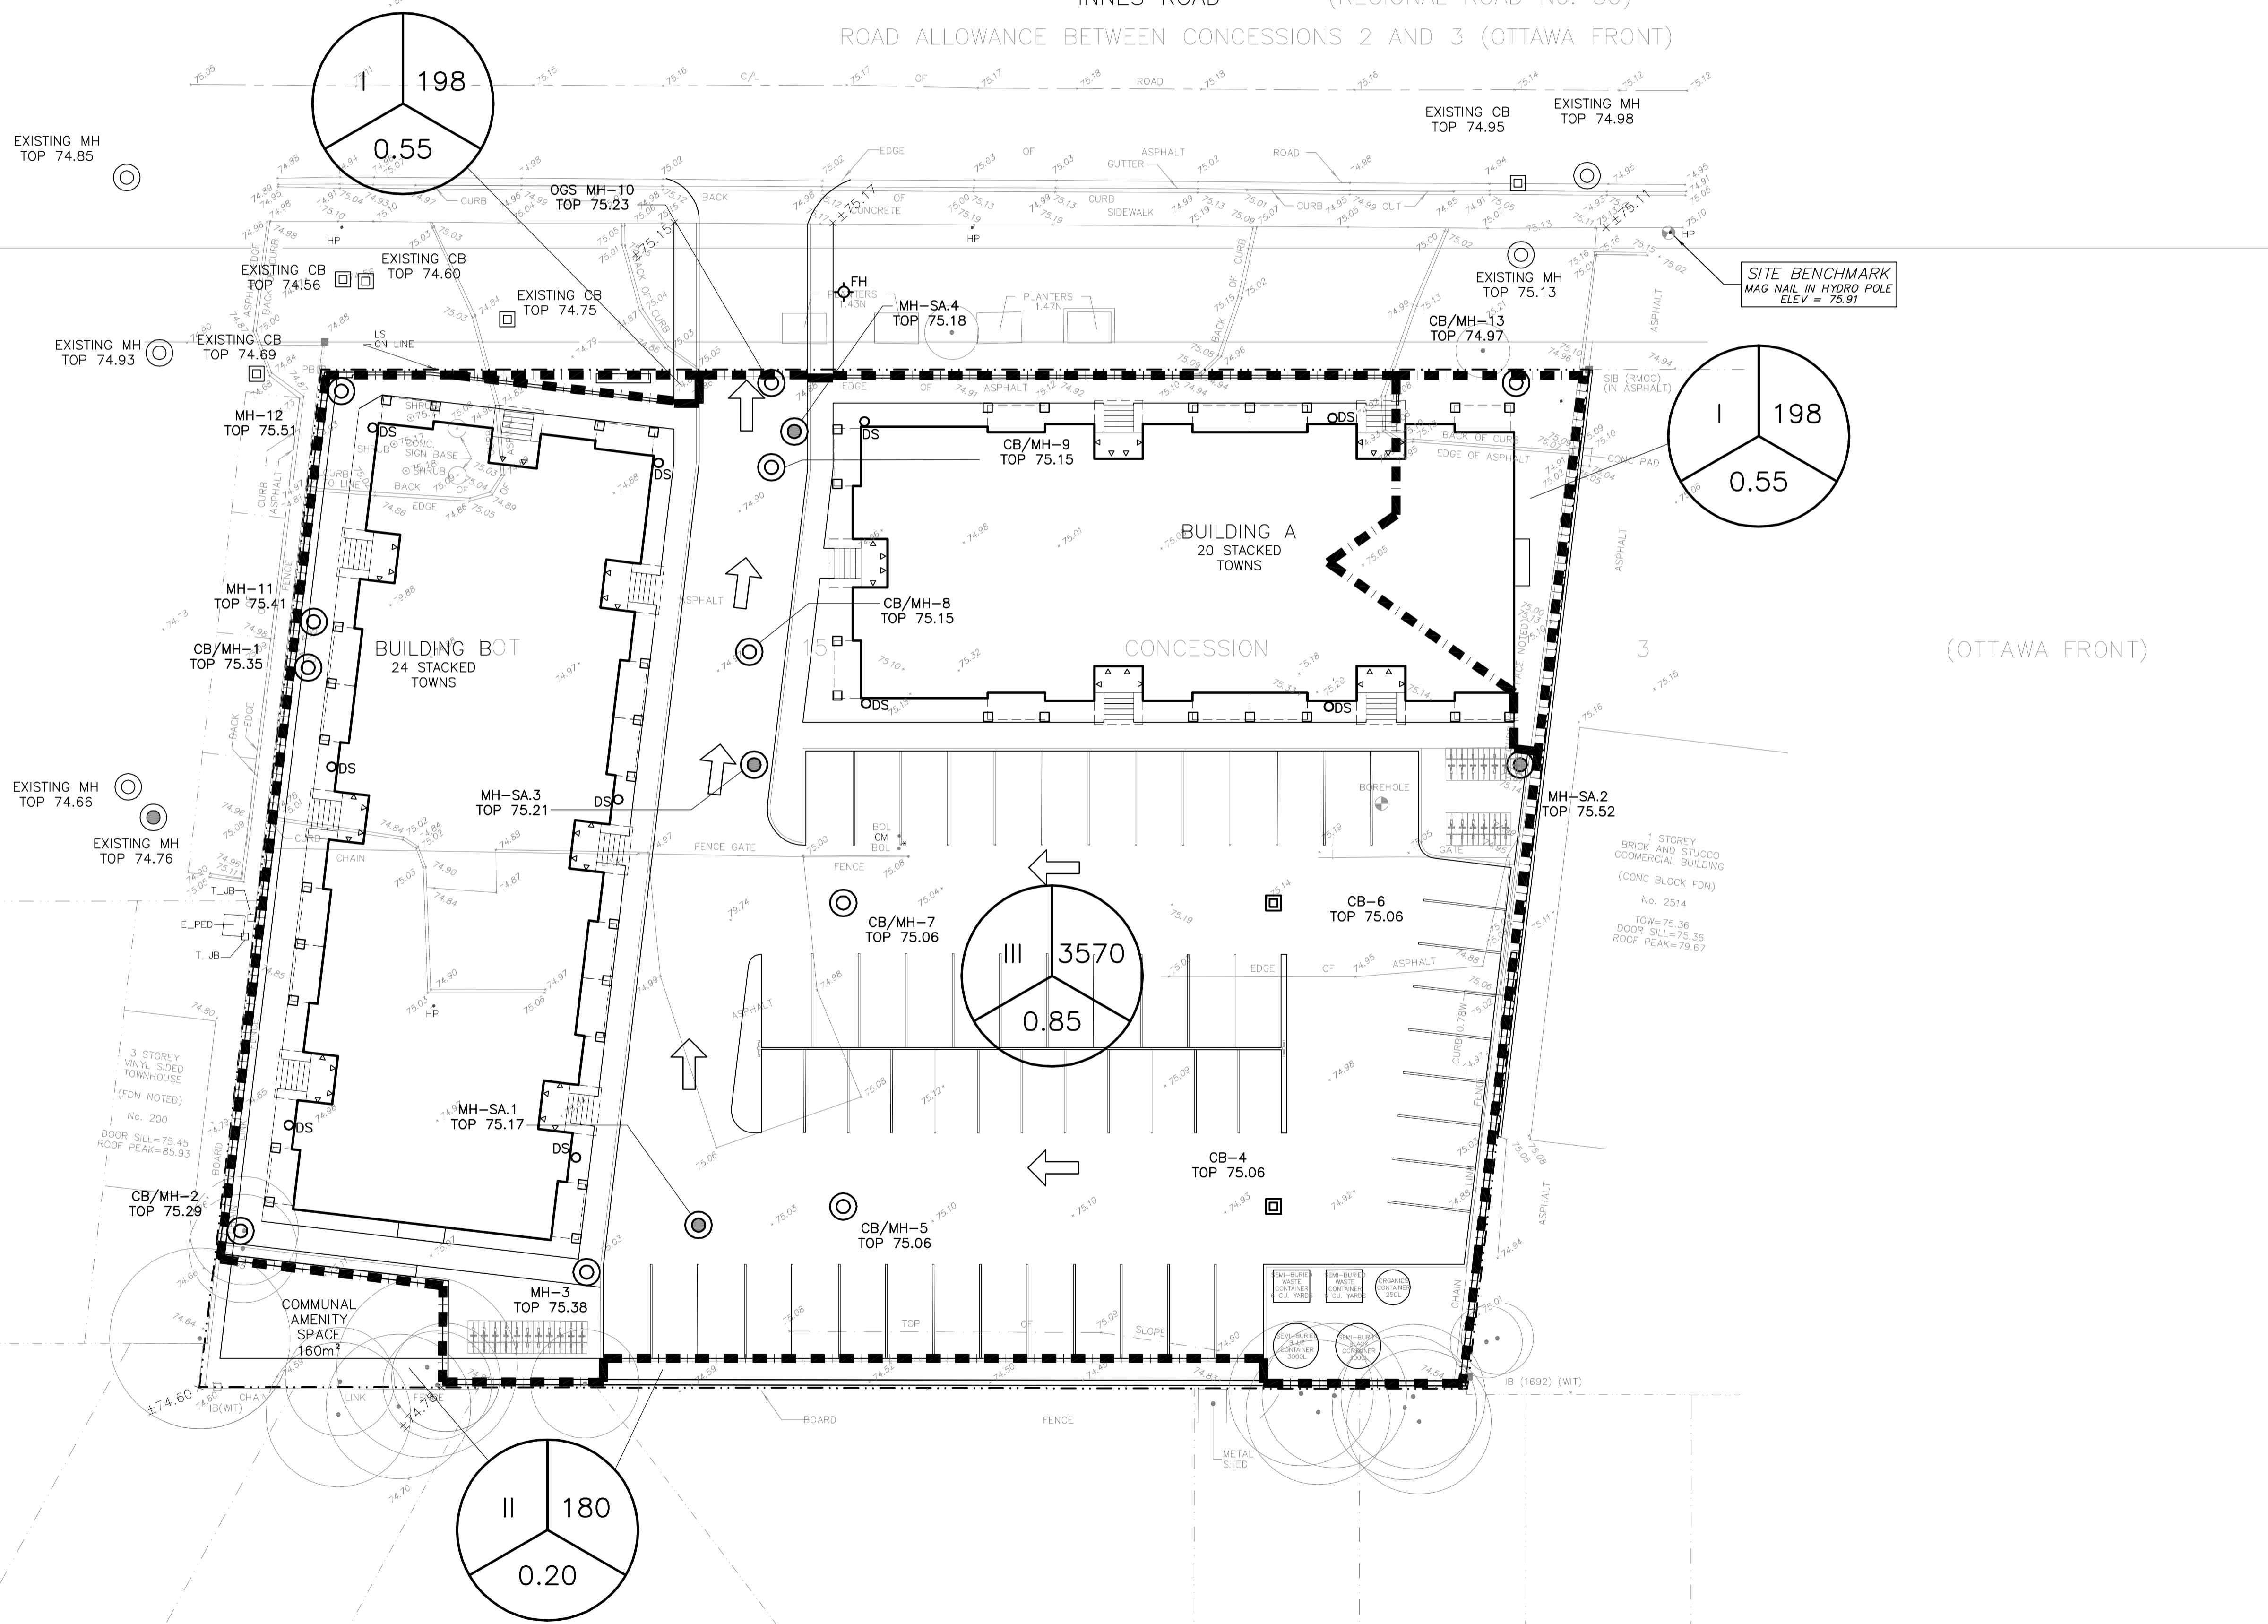

LEGEND

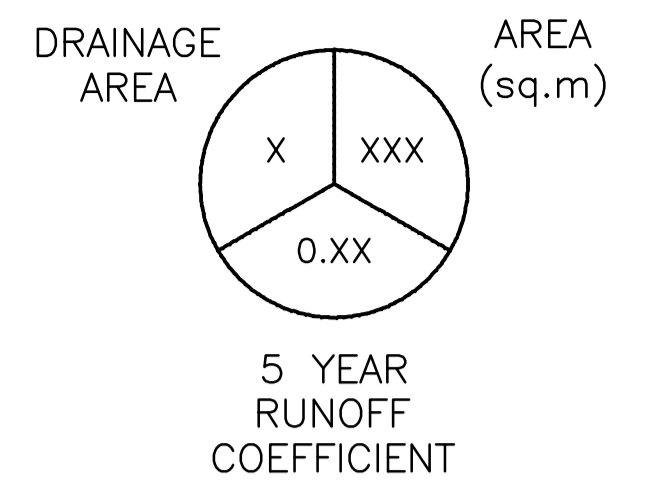

KEY PLAN




| No. | DATE | REVISION |
|-----|-----------|-------------------------|
| 3 | MAY 6-24 | ISSUED FOR APPROVAL |
| 2 | MAY 2-24 | ISSUED FOR COORDINATION |
| 1 | DEC 21-23 | ISSUED FOR APPROVAL |

D. B. GRAY ENGINEERING INC.
Stormwater Management - Grading & Drainage - Storm & Sanitary Sewers - Watermain
700 Long Point Circle 613-425-8044
Ottawa, Ontario d.gray@dbgrayengineering.com

Project
STACKED TOWNS
BUILDING A - 20 UNITS
BUILDING B - 24 UNITS
2506 INNES ROAD
OTTAWA, ONTARIO

Drawing Title
**POST-DEVELOPMENT
DRAINAGE PLANS**

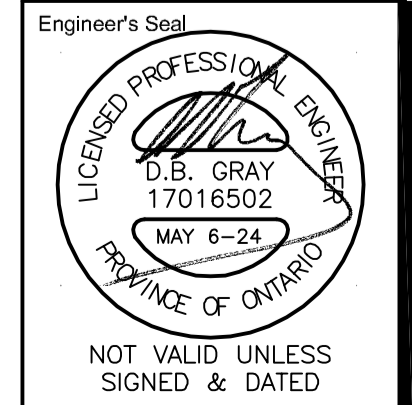

Drawn D.B.G.
H. Scale 1:200
V. Scale
Date Dec 21-23
Job No. 23087

Drawing No.
C-10
of 10