

- AF -1 ALUMINUM FLASHING 1
- GD GLASS DOOR
- OHD OVERHEAD DOOR
- MD METAL DOOR
- MS -1 METAL SIDING 1
- VG VISION GLASS
- WP -1 WOOD PANEL 1
- WP -2 WOOD PANEL 2



CITY APPLICATION NO.: D07-12-22-0189 | PLAN NO.: 19124




Lapensée Matress

ELEVATIONS


DWG NO.: E-1
 REV NO.: 0
 REV DATE: N/A
 AUTHOR: RL

SCALE 1:150
 MAY 2022

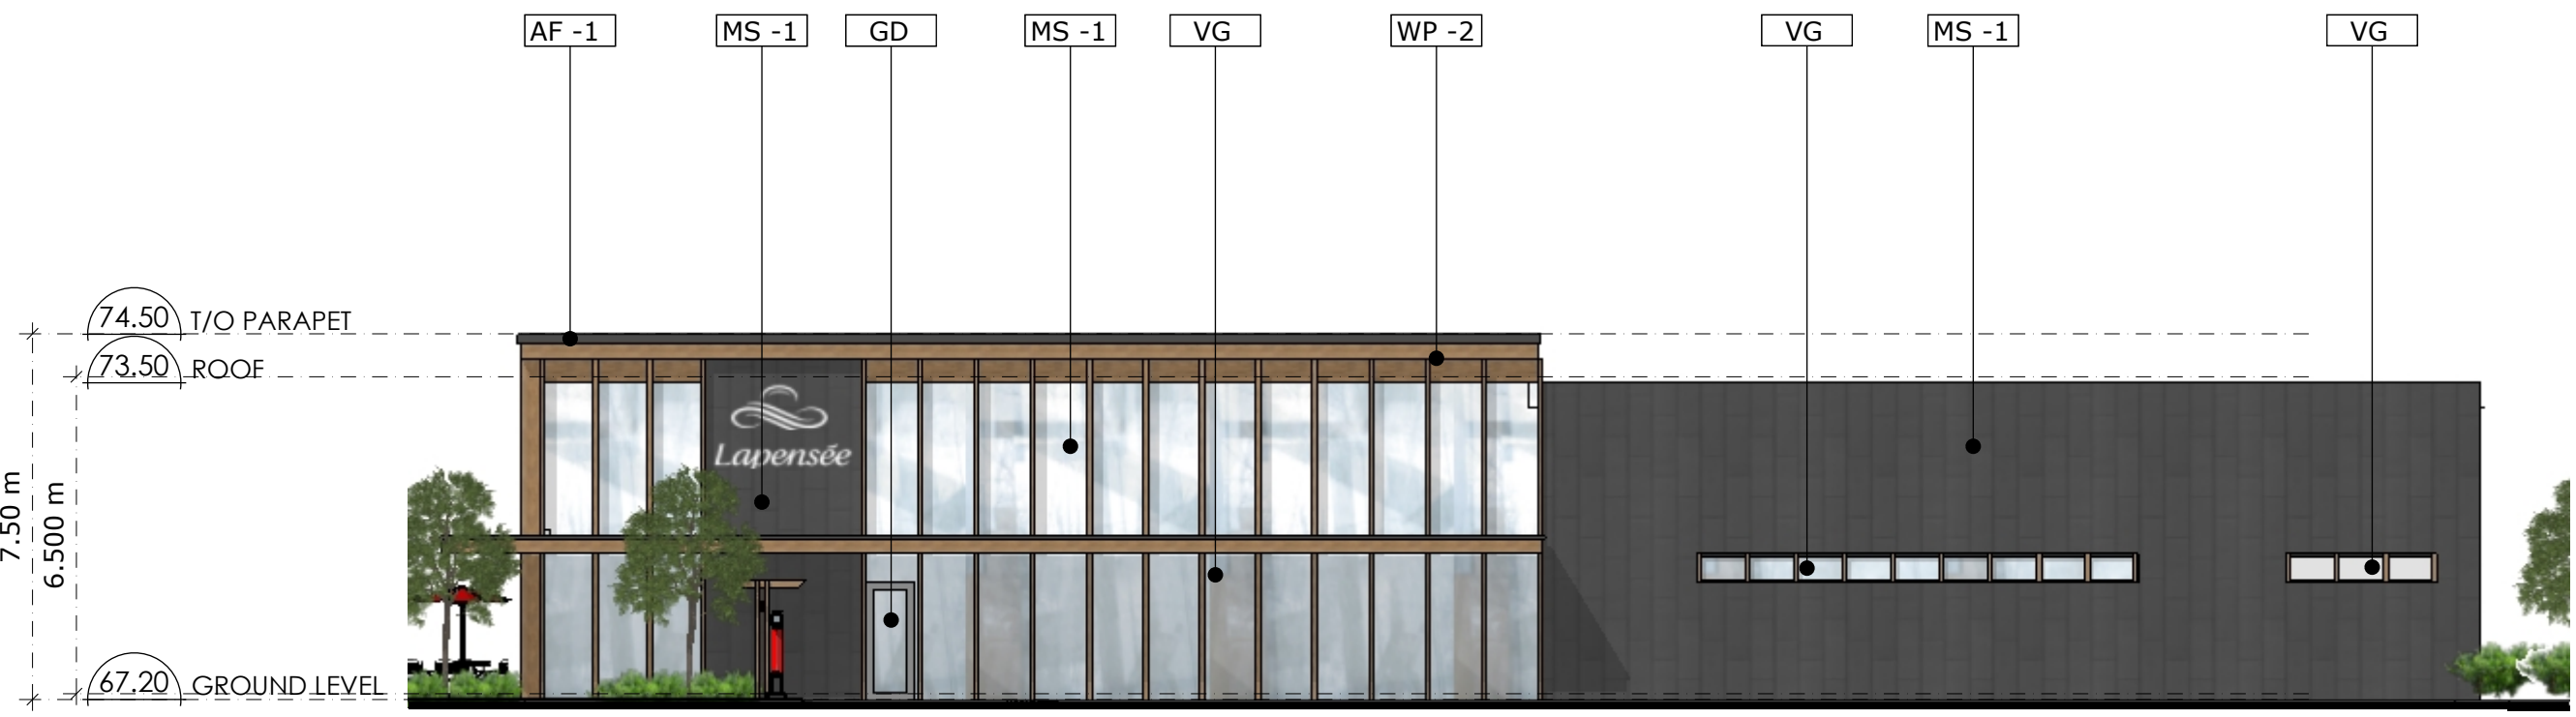

- AF -1 ALUMINUM FLASHING 1
- GD GLASS DOOR
- OHD OVERHEAD DOOR
- MD METAL DOOR
- MS -1 METAL SIDING 1
- VG VISION GLASS
- WP -1 WOOD PANEL 1
- WP -2 WOOD PANEL 2

RETAIL A - EAST ELEVATION 1
A3.00

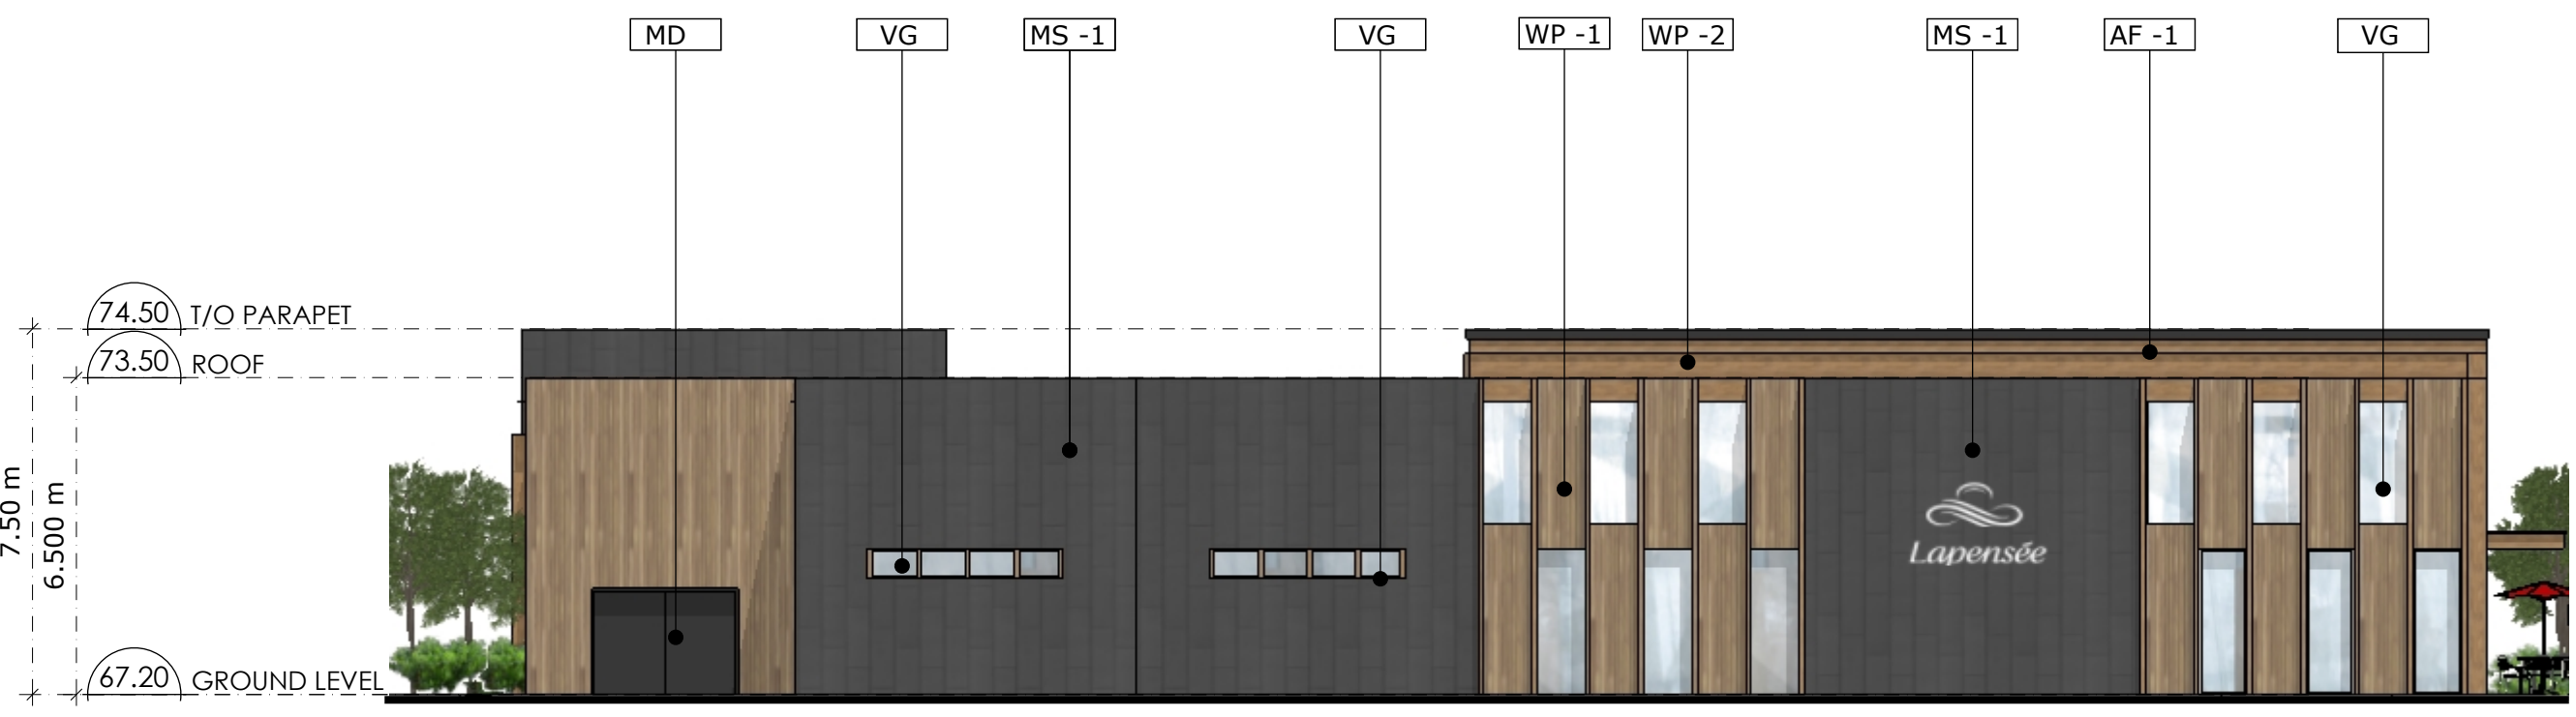

RETAIL A - WEST ELEVATION 2
A3.00


CITY APPLICATION NO.: D07-12-22-0189 | PLAN NO.: 19124



Lapensée Matress

ELEVATIONS
 DWG NO.: E-2
 REV NO.: 0
 REV DATE: N/A
 AUTHOR: RL
 SCALE 1:150
 MAY 2022

- AF -1 ALUMINUM FLASHING 1
- GD GLASS DOOR
- OHD OVERHEAD DOOR
- MD METAL DOOR
- MS -1 METAL SIDING 1
- VG VISION GLASS
- WP -1 WOOD PANEL 1
- WP -2 WOOD PANEL 2

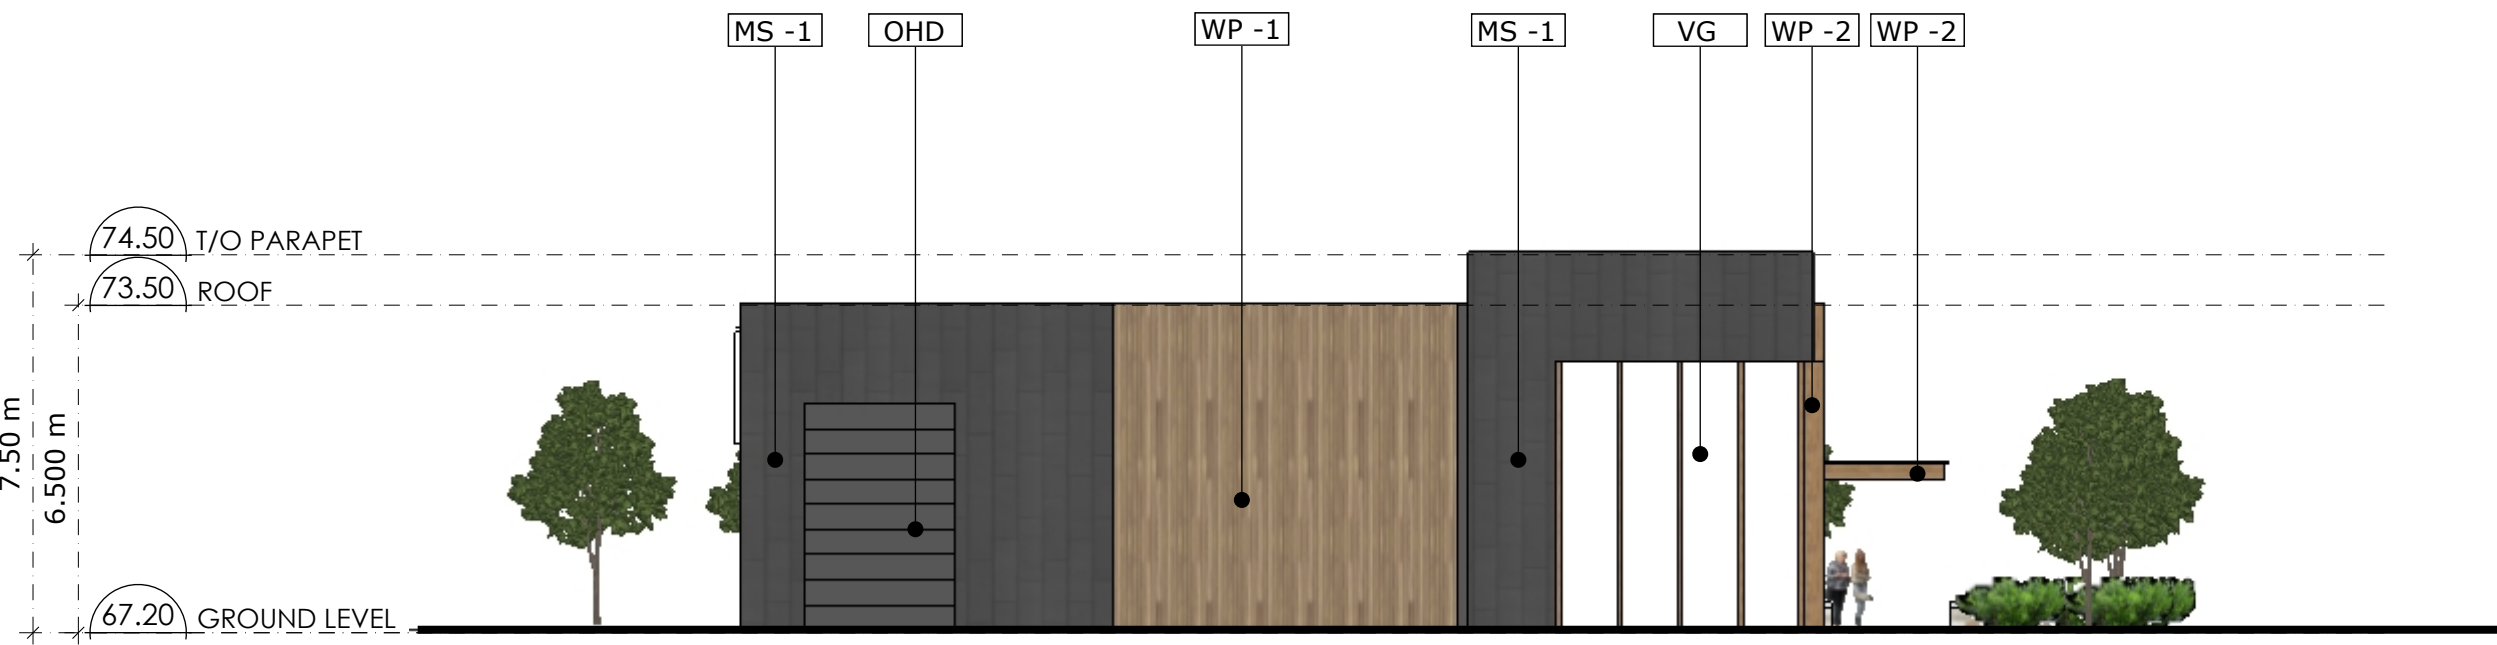

RETAIL B - NORTH ELEVATION 1
A3.00



RETAIL B - SOUTH ELEVATION 2
A3.00

CITY APPLICATION NO.: D07-12-22-0189 | PLAN NO.: 19124


ELEVATIONS

DWG NO.: E-3
 REV NO.: 0
 REV DATE: N/A
 AUTHOR: RL
 SCALE 1:150
 MAY 2022




Lapensée Matress

- AF -1 ALUMINUM FLASHING 1
- GD GLASS DOOR
- OHD OVERHEAD DOOR
- MD METAL DOOR
- MS -1 METAL SIDING 1
- VG VISION GLASS
- WP -1 WOOD PANEL 1
- WP -2 WOOD PANEL 2

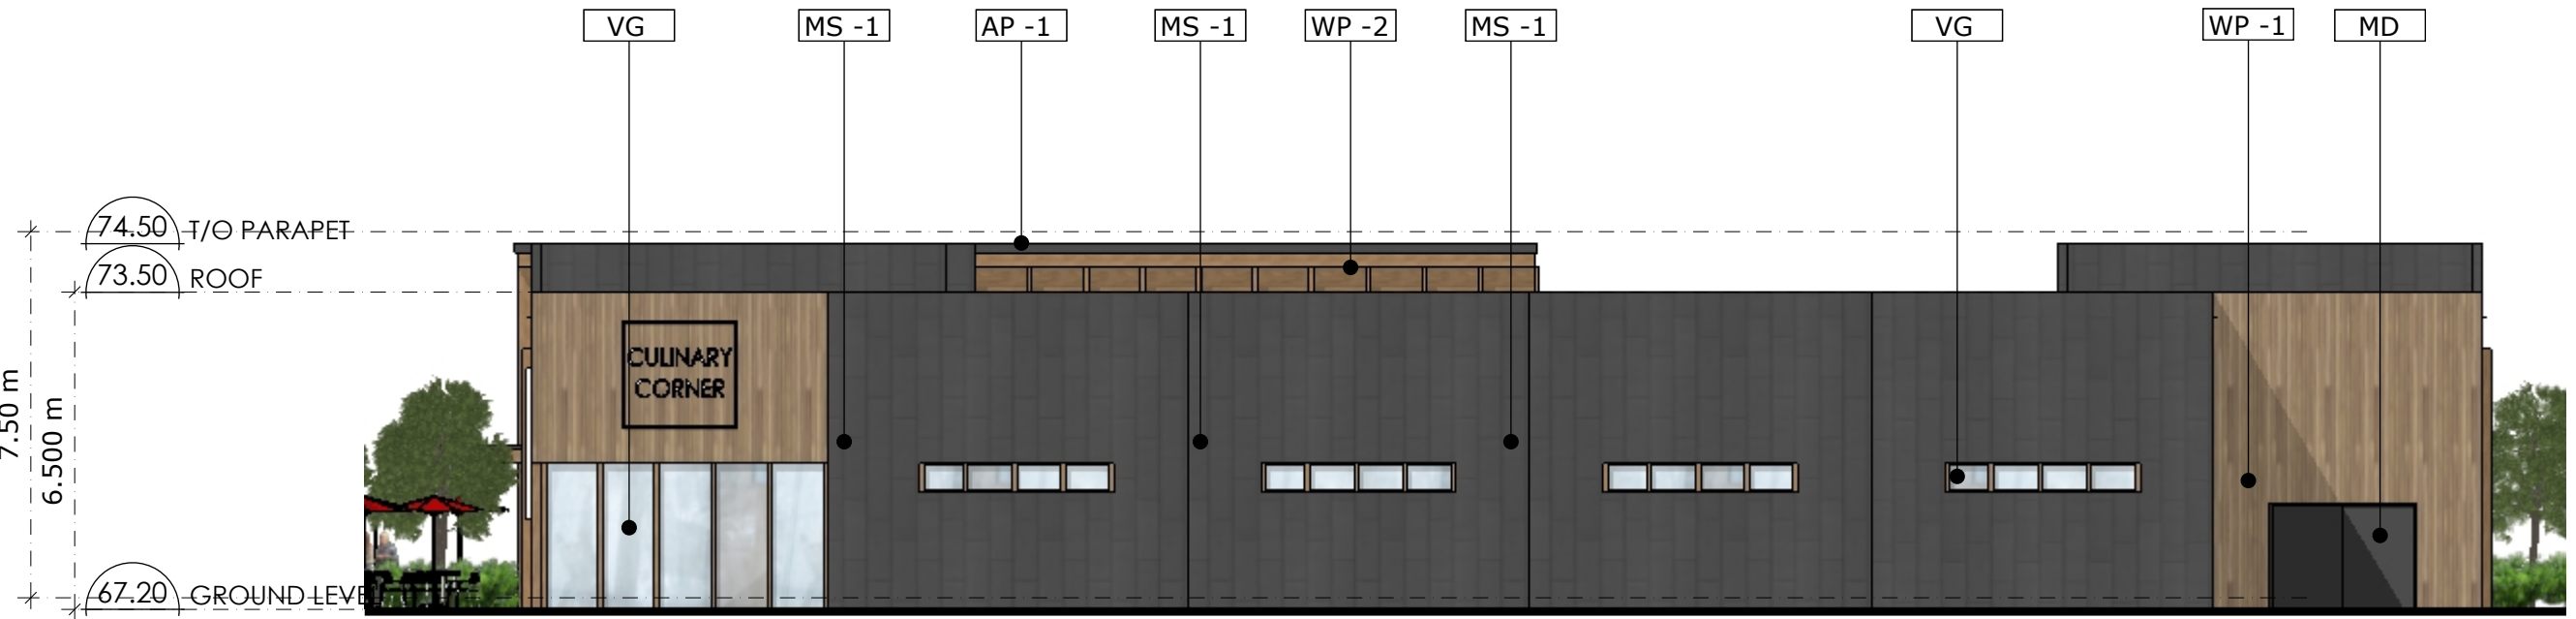

RETAIL B - EAST ELEVATION 1
A3.00

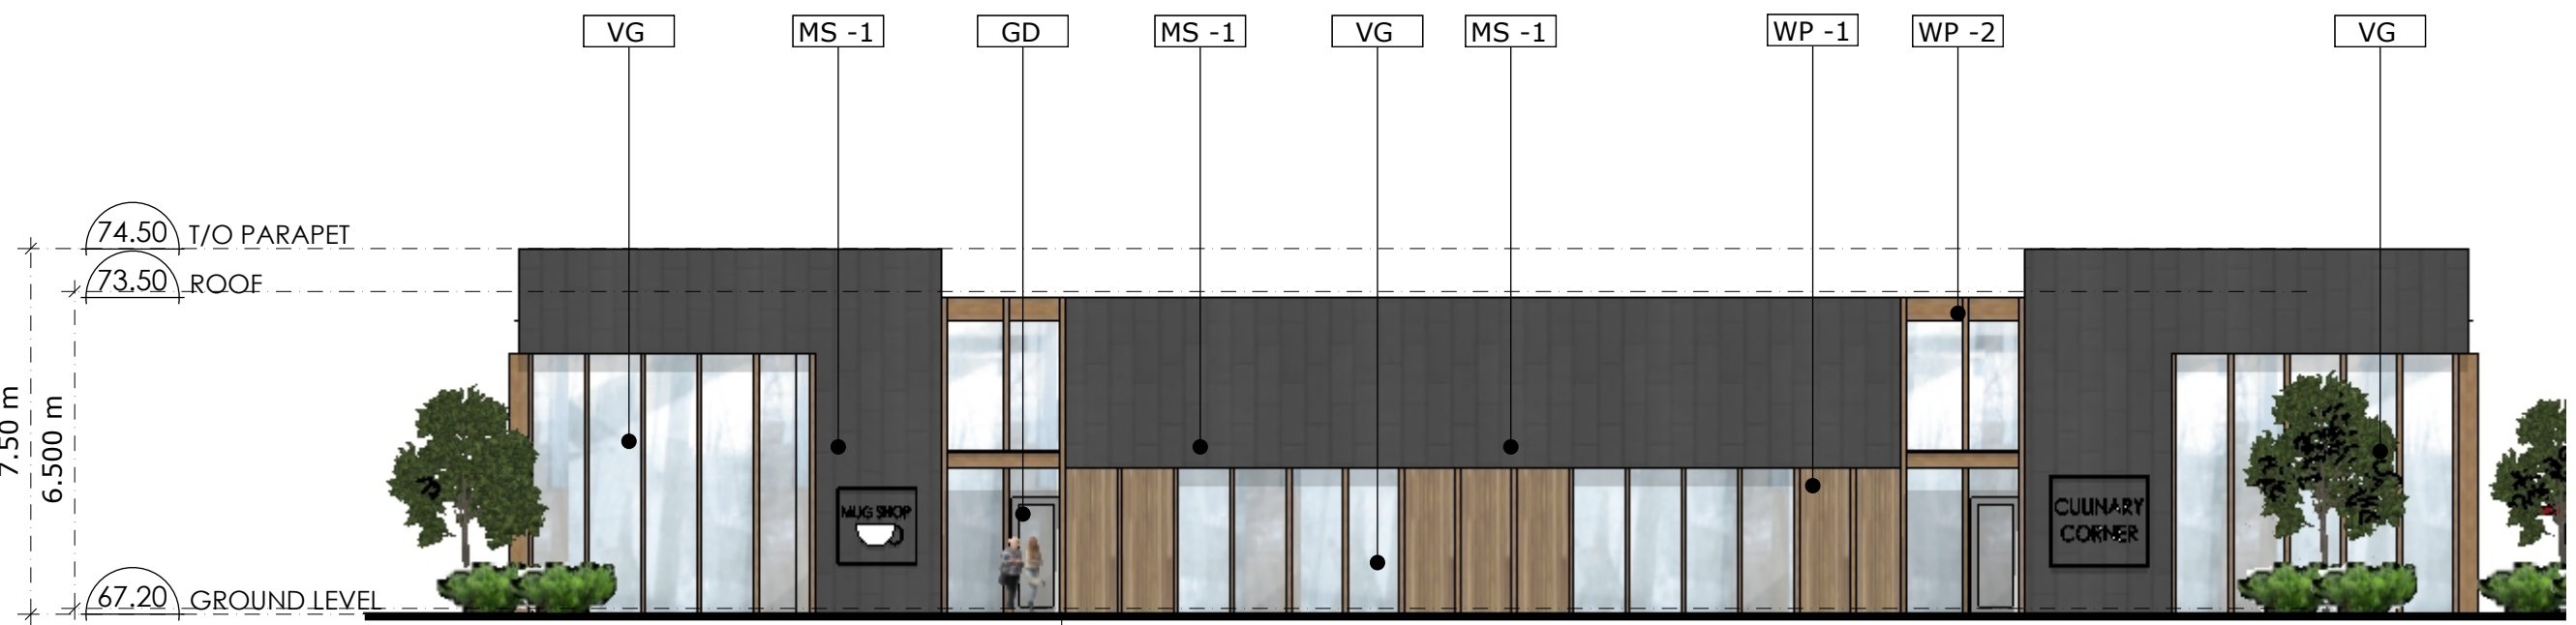

RETAIL B - WEST ELEVATION 2
A3.00

CITY APPLICATION NO.: D07-12-22-0189 | PLAN NO.: 19124



Lapensée Matress

ELEVATIONS

DWG NO: E-4
 REV NO: 0
 REV DATE: N/A
 AUTHOR: RL

SCALE 1:150
 MAY 2022