


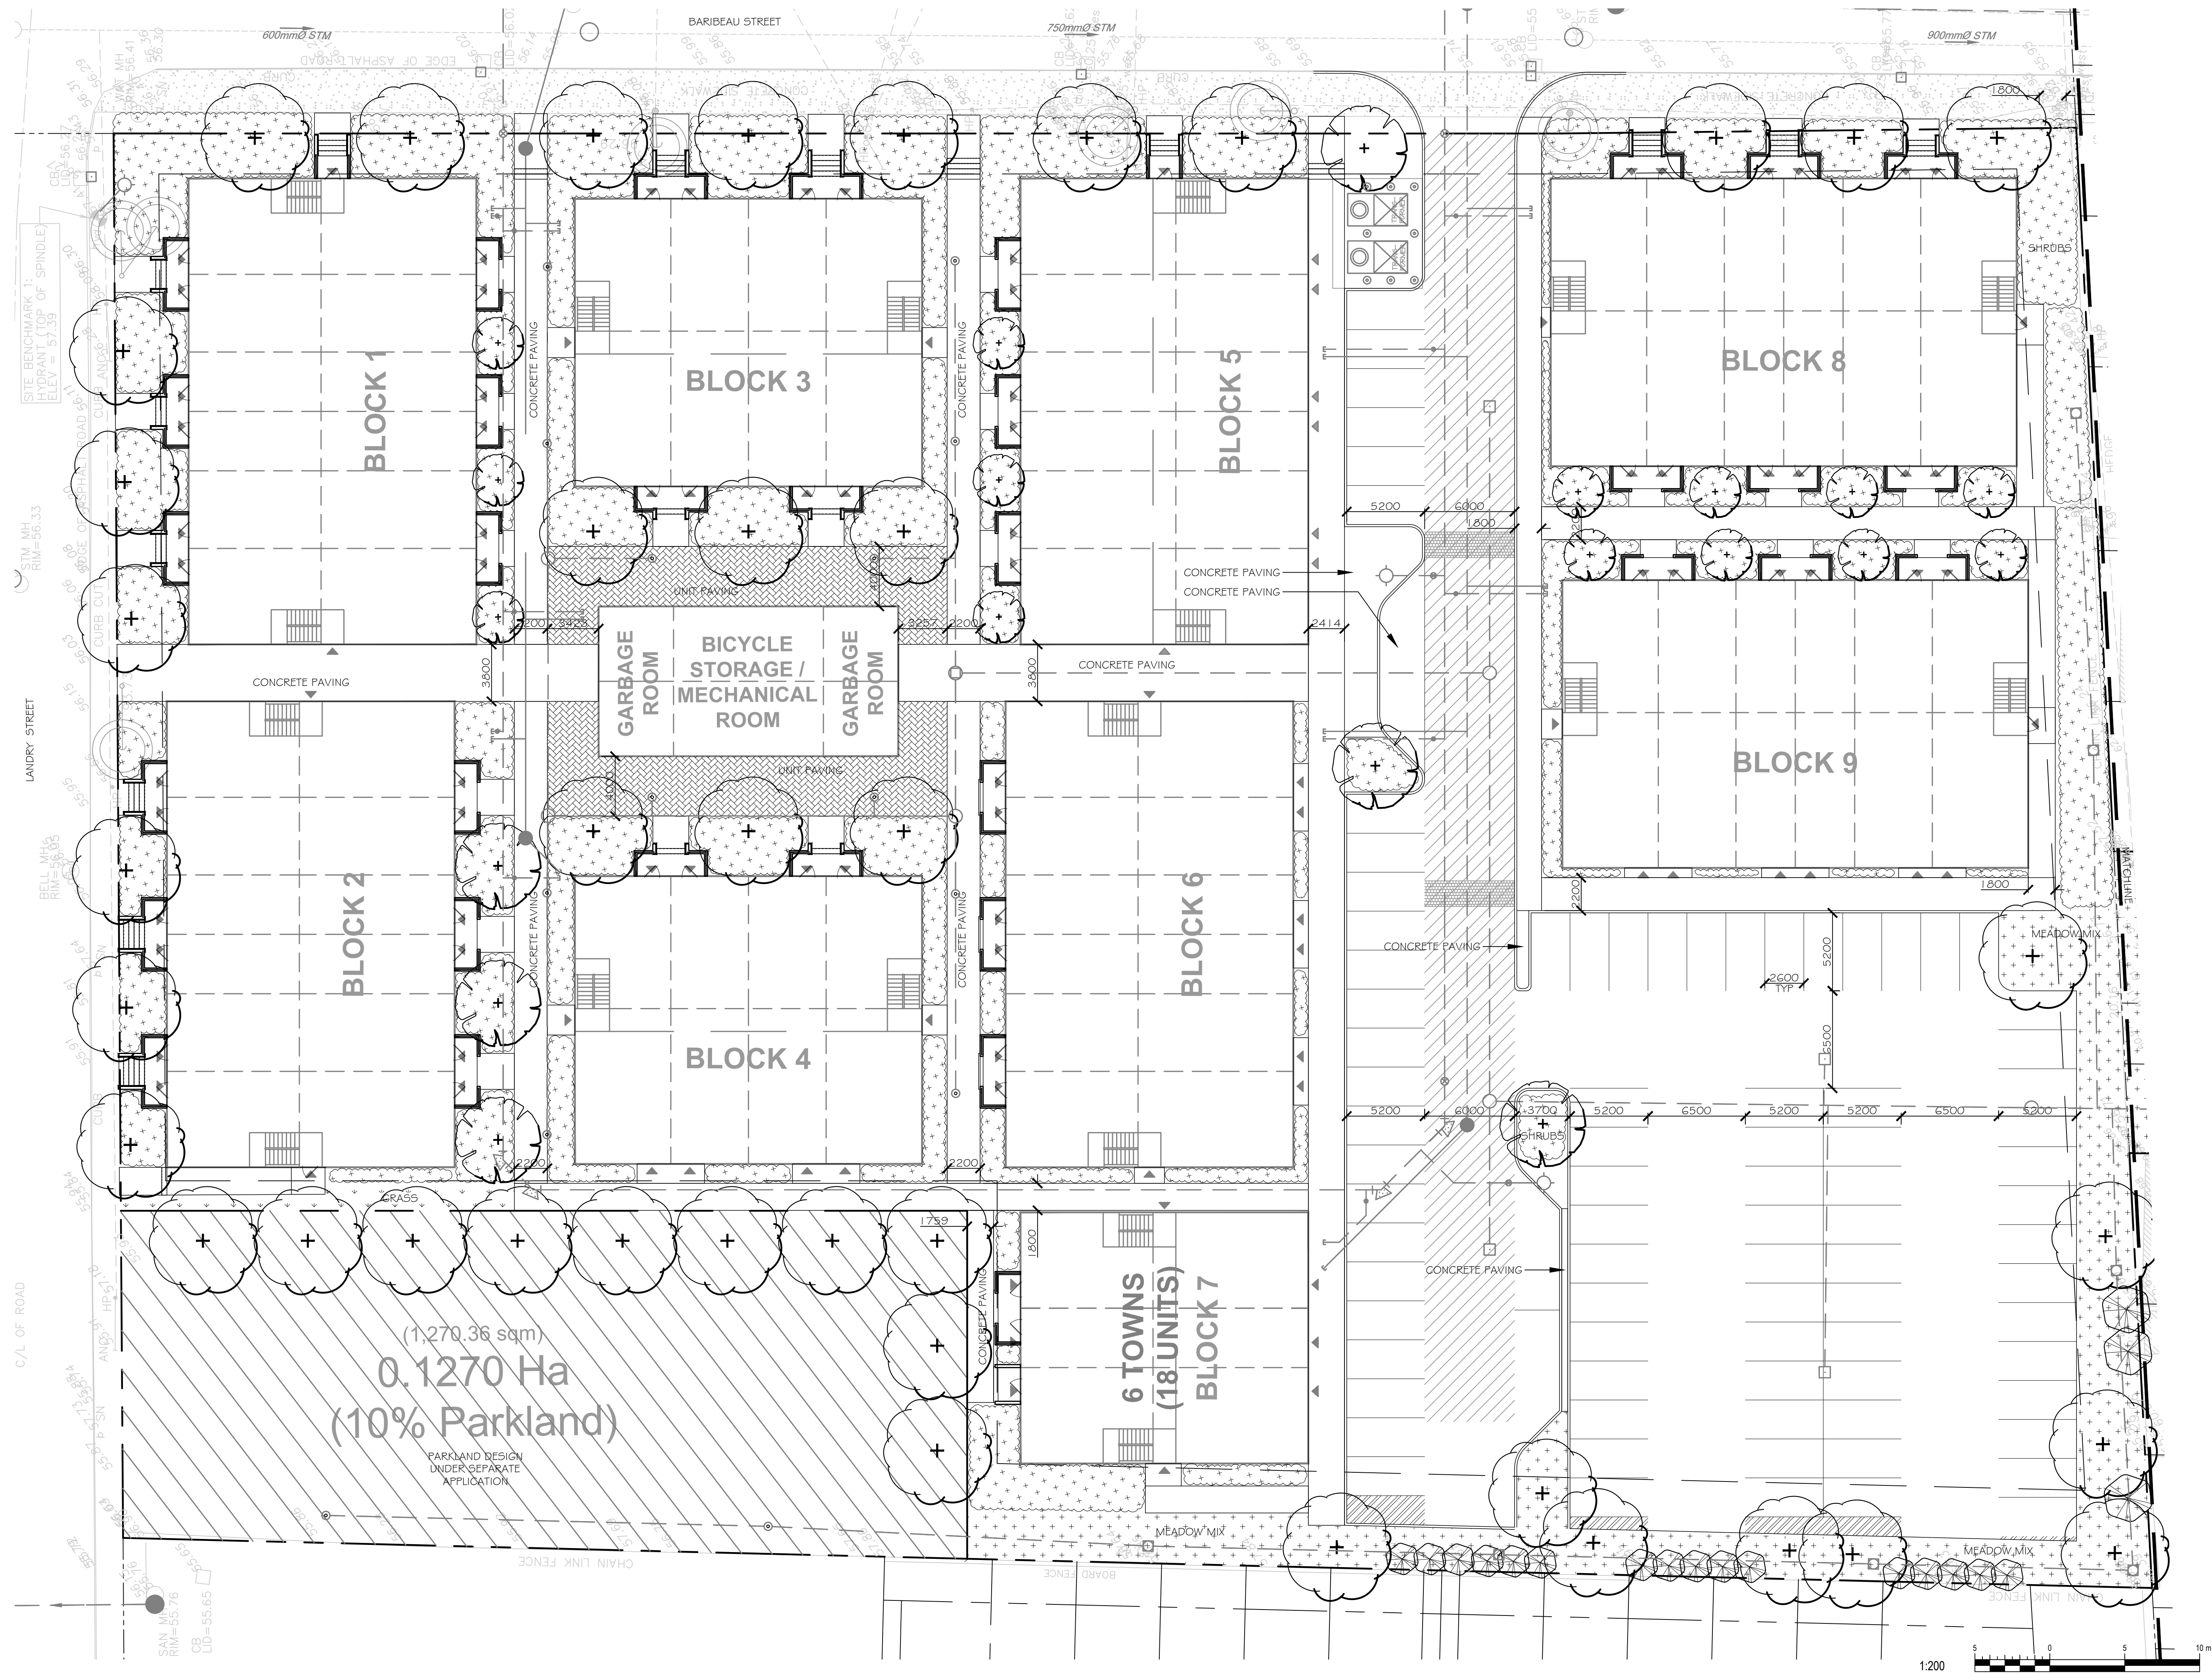

KEY PLAN:

Urbantypology

LEGEND:

02	ISSUED FOR SITE PLAN CONTROL	03 JUL, 2024
01	ISSUED FOR SITE PLAN CONTROL	02 JUL, 2024
NO.:	REVISION:	DATE:

THIS DRAWING SHALL ONLY BE USED FOR CONSTRUCTION WHEN FIXED WITH A PROFESSIONAL SEAL AND SIGNATURE BY THE LANDSCAPE ARCHITECT. IT IS THE RESPONSIBILITY OF THE CONTRACTOR TO:


- VERIFY ALL DIMENSIONS AND CONDITIONS ON SITE;
- REPORT ALL ERRORS AND/OR OMISSIONS TO THE CONTRACT ADMINISTRATOR;
- COMPLY WITH ALL PERTINENT CODES, BY-LAWS AND LAWS;
- VERIFY LOCATION OF ALL UNDERGROUND SERVICES AND UTILITIES WITH RESPECTIVE AUTHORITIES PRIOR TO COMMENCEMENT OF WORK.

PROJECT:
200 BARIBEAU ST.
PARK RIVER PROPERTIES

DRAWN: SM	START DATE:
CHECKED: SM	24 JUN, 2024



SCALE: 1:200 PAGE SIZE: 24X36

NORTH:	SHEET NO.:
--------	------------

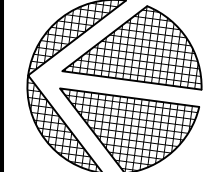

L1.1

XXXX-XX-XX-XXXX

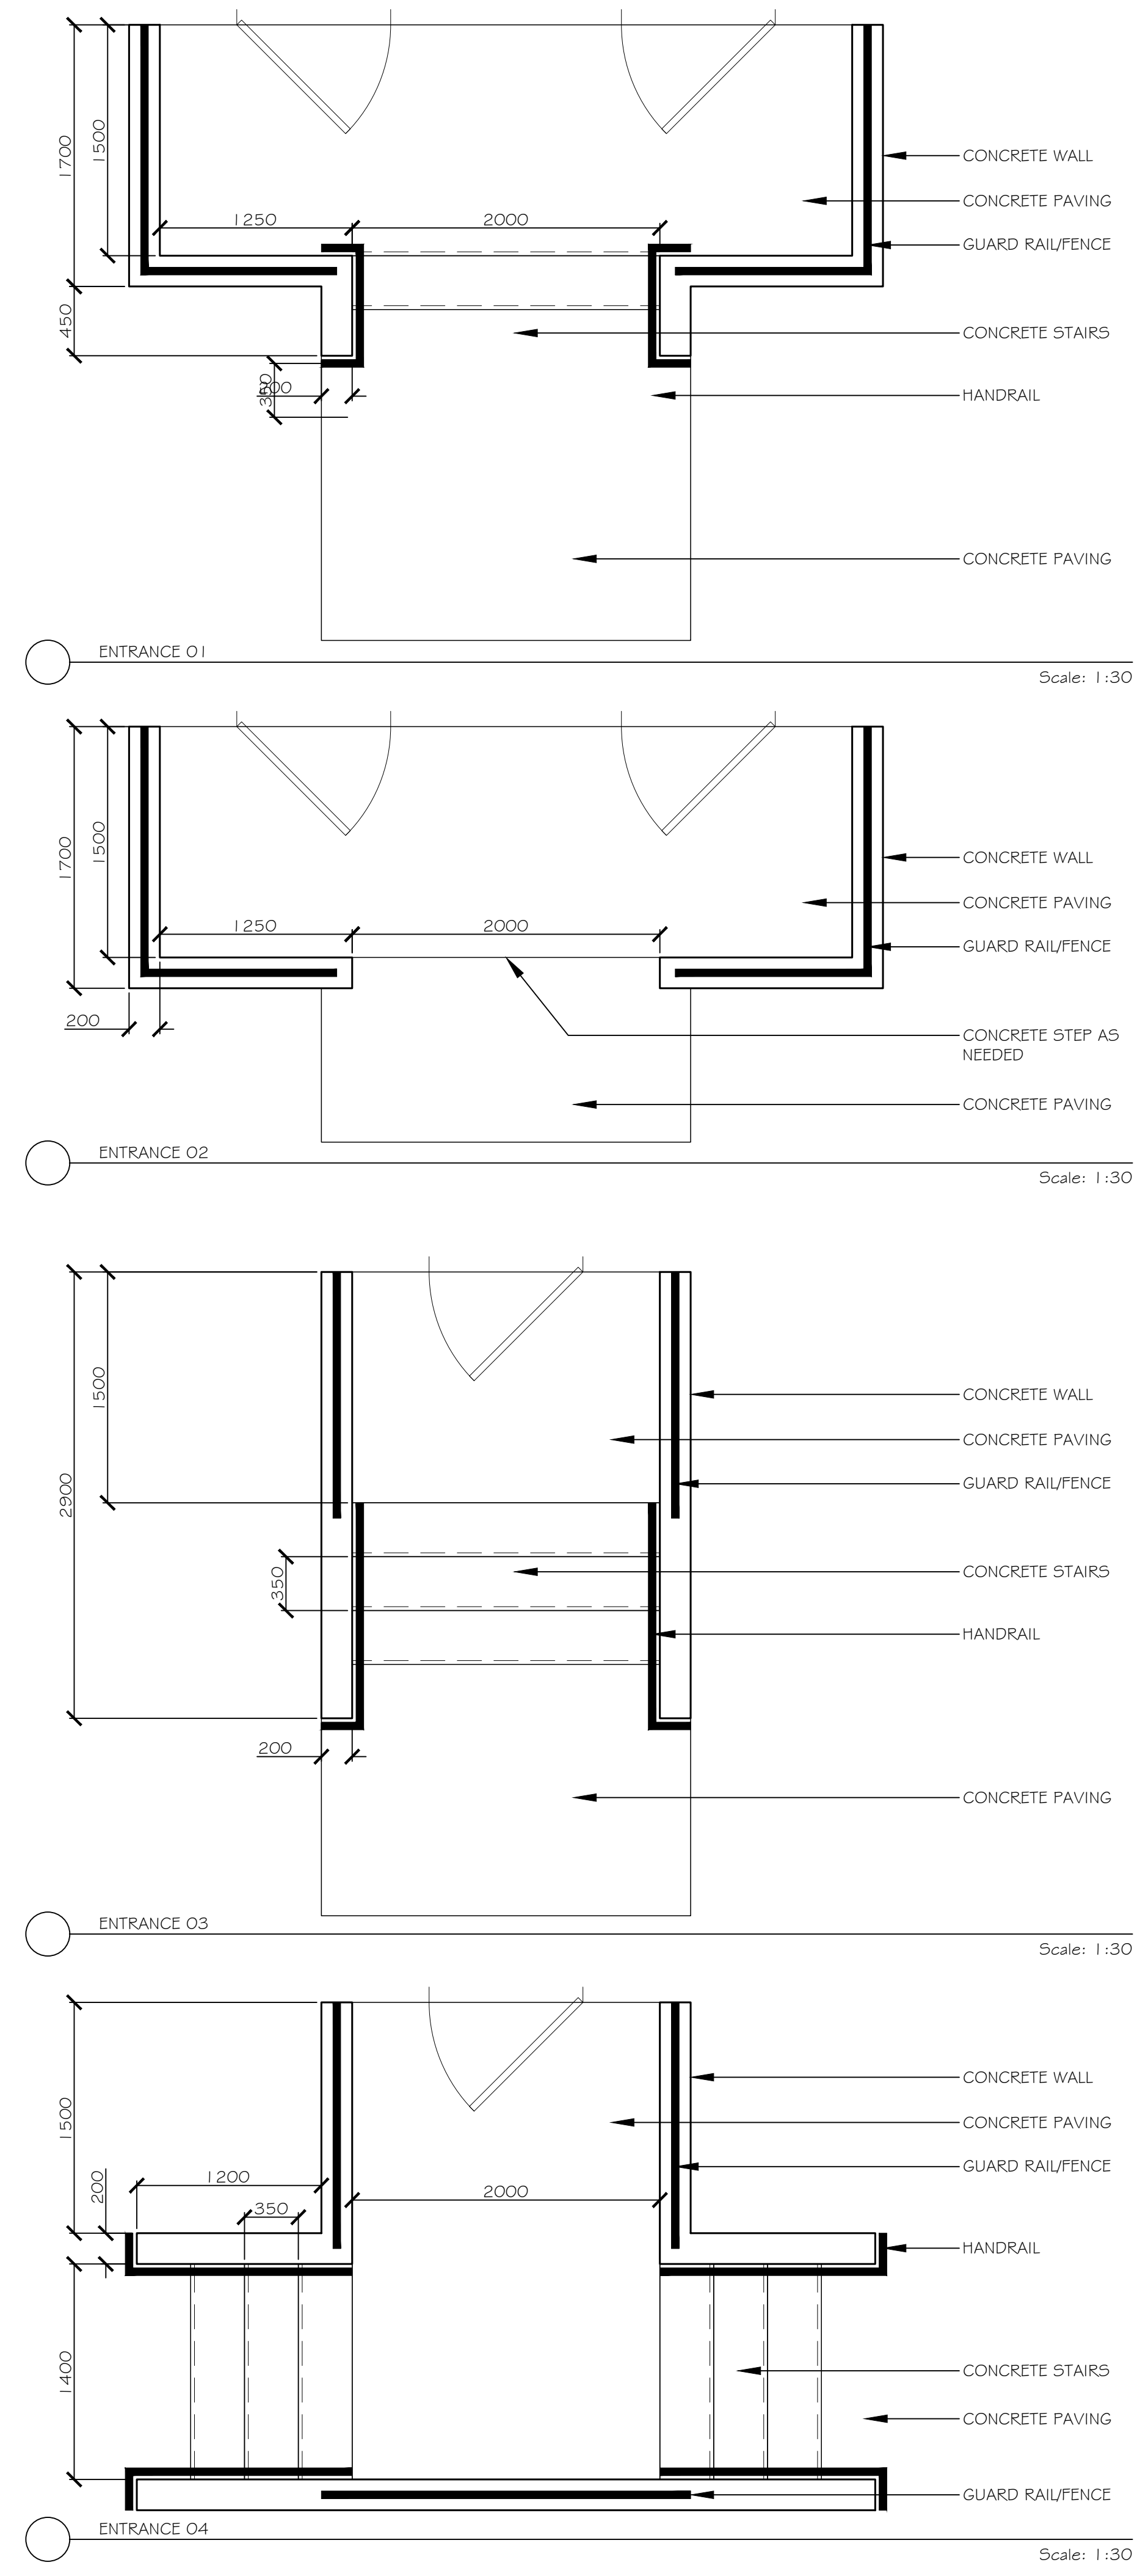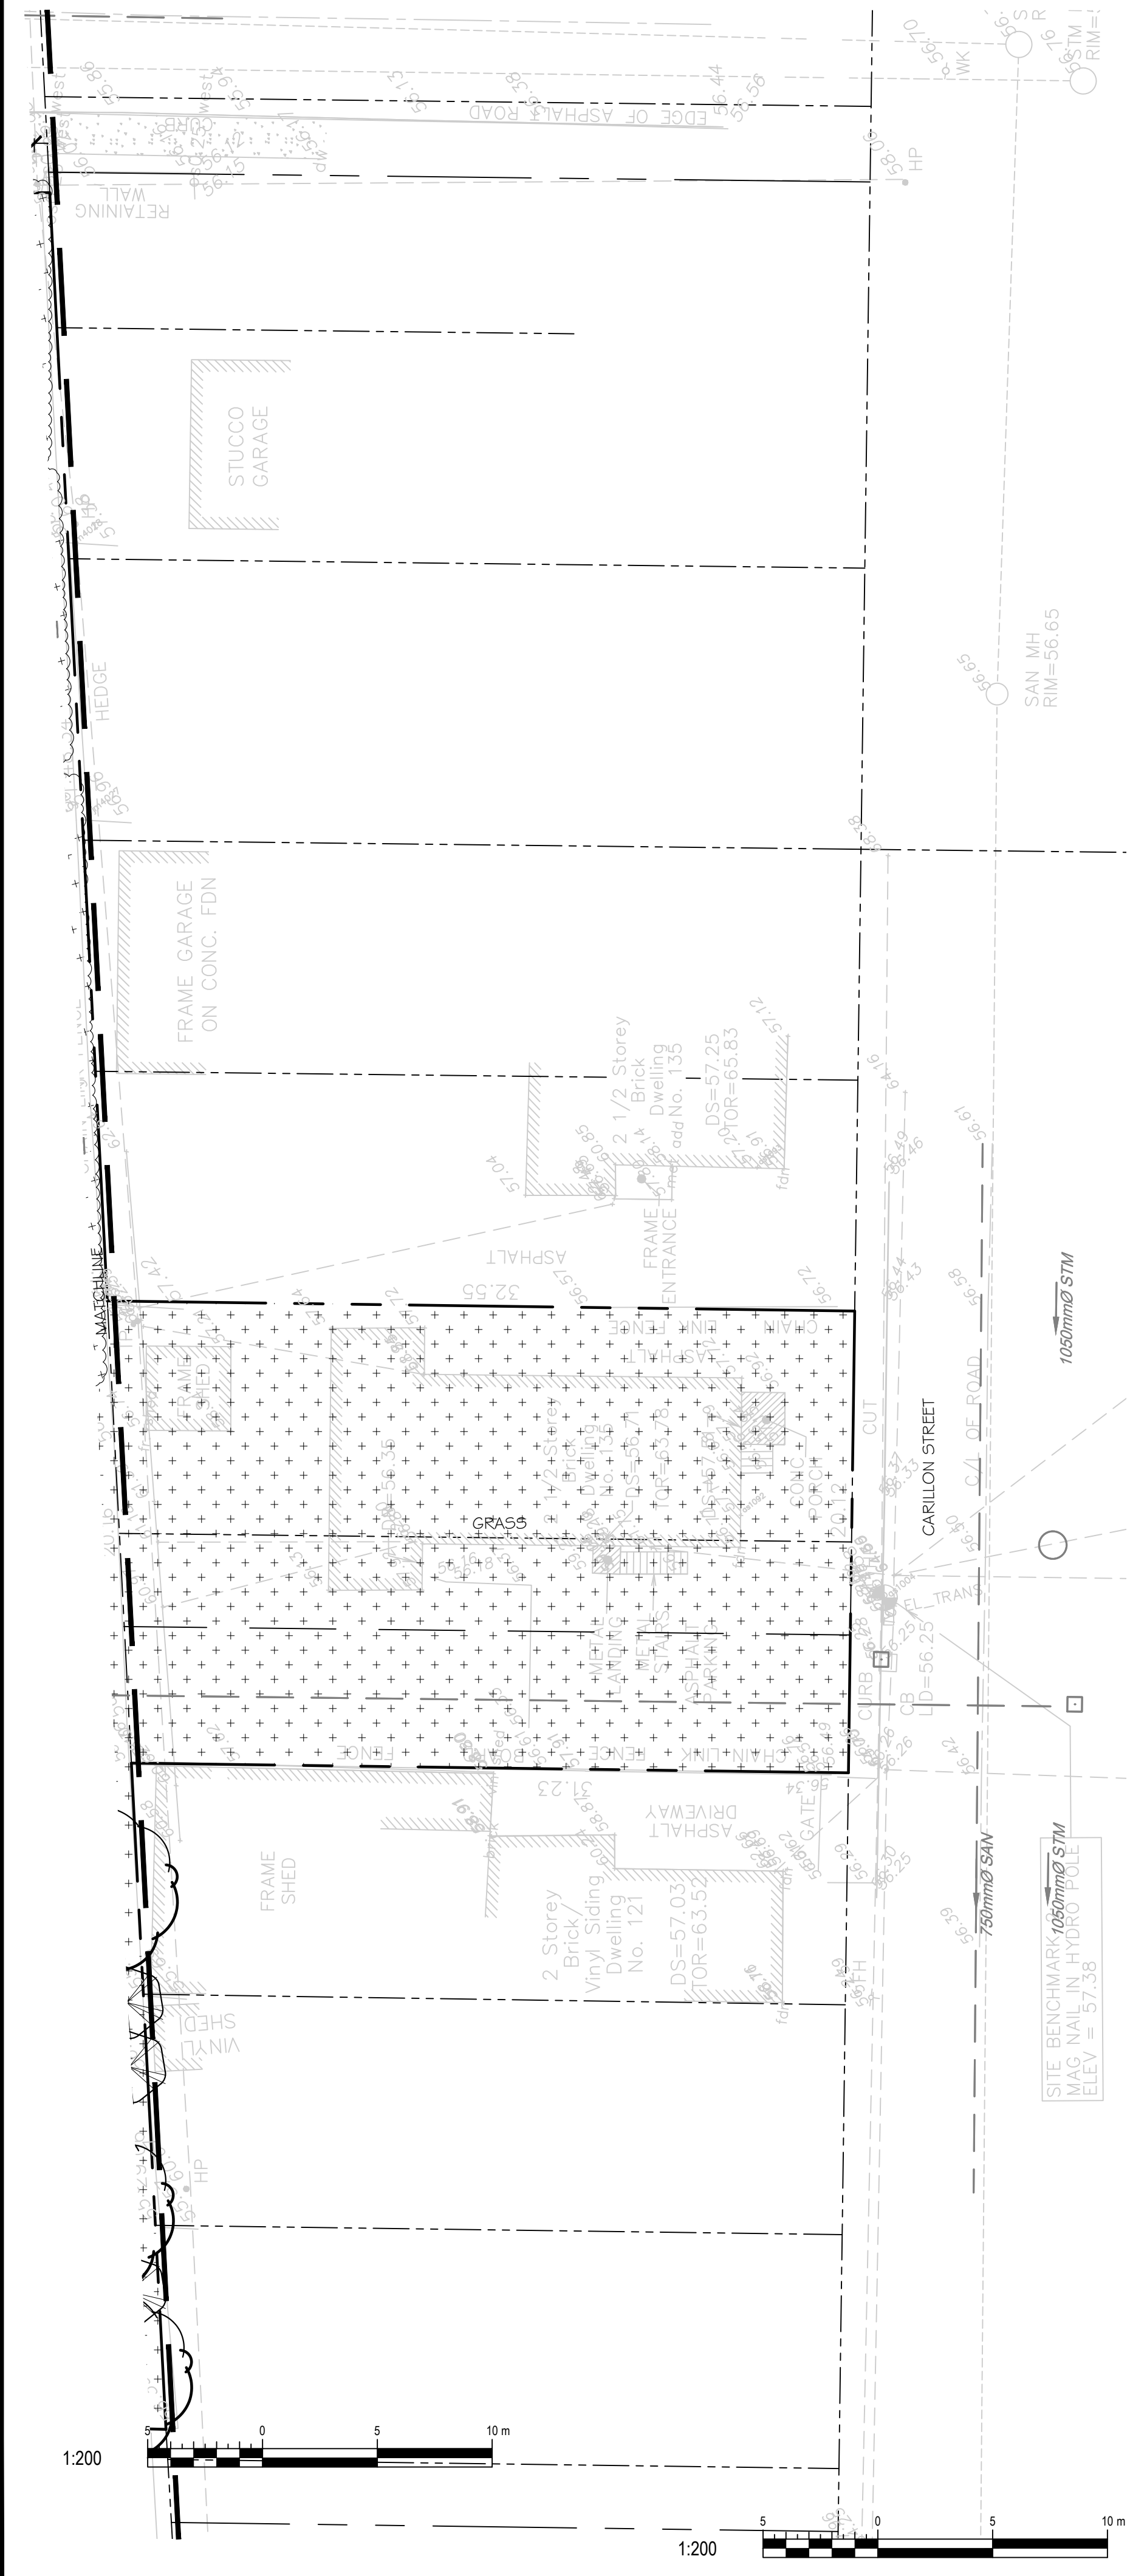[illegible]


KEY PLAN:



Urbantypology

UNIT 10-163 STERLING ROAD
TORONTO, ON, CANADA, M6R 2B2
PH: 437.700.5446

499 PRESTON STREET
OTTAWA, ON, CANADA, K1S 4N7
PH: 613.867.3042 / 613.897.1237

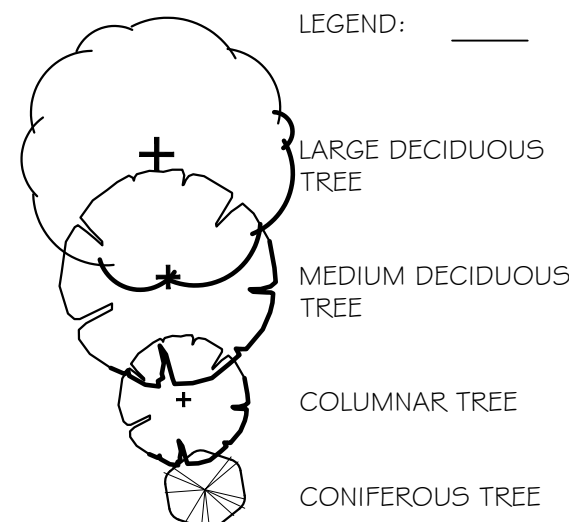

02	ISSUED FOR SITE PLAN CONTROL	03 JUL, 2024
01	ISSUED FOR SITE PLAN CONTROL	02 JUL, 2024
NO.:	REVISION:	DATE:

ALL MEASUREMENTS ARE IN MILLIMETERS UNLESS SPECIFIED OTHERWISE. DO
SCALE THE DRAWING(S). ALL DRAWINGS TO BE READ IN CONJUNCTION WITH
CONTRACT SPECIFICATIONS.

COPYRIGHT RESERVED. THIS DRAWING IS THE EXCLUSIVE PROPERTY OF URBANTYPOLOGY INC. AND SHALL NOT BE REPRODUCED OR USED FOR PURPOSES OTHER THAN INTENDED BY THE OWNER, WITHOUT PERMISSION.

THIS DRAWING SHALL ONLY BE USED FOR CONSTRUCTION WHEN FIXED WITH PROFESSIONAL SEAL AND SIGNATURE BY THE LANDSCAPE ARCHITECT. IT IS THE RESPONSIBILITY OF THE CONTRACTOR TO:

- VERIFY ALL DIMENSIONS AND CONDITIONS ON SITE;
- REPORT ALL ERRORS AND/OR OMISSIONS TO THE CONTRACT ADMINISTRATOR;
- COMPLY WITH ALL PERTINENT CODES, BY-LAWS AND LAWS;
- VERIFY LOCATION OF ALL UNDERGROUND SERVICES AND UTILITIES WITH RESPECTIVE AUTHORITIES PRIOR TO COMMENCEMENT OF WORK.

PROJECT:
200 BARIBEAU ST.
PARK RIVER PROPERTIES

LOCATION:
200 BARIBEAU STREET
OTTAWA, ON


DRAWN: SM	START DATE:
CHECKED: SM	24 JUN, 2024

DRAWING:
LANDSCAPE PLAN

SCALE: 1:200 PAGE SIZE: 24X36

PROJECT NUMBER:	24.19
-----------------	-------

NORTH:	SHEET NO.:
--------	------------

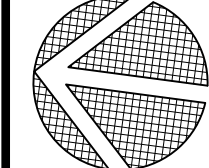

L1.2

XXXX-XX-XXXX

