

CONSULTANT

CONSULTANT

CONSULTANT

CLIENT

COPYRIGHT NOTICE
THIS DRAWING AND DESIGN IS COPYRIGHT PROTECTED.
DO NOT REPRODUCE OR REVISE WITHOUT WRITTEN
PERMISSION BY ARCHITECTURE49 INC.

SEAL:

THIS BAR IS 25mm LONG WHEN PLOTTED AT
CORRECT SCALE. DO NOT SCALE DRAWINGS. 25mm

NORTH ARROW: DIGITAL REFERENCE:

PROJECT NO.: 219-00058-11 CONTRACT NO.

DRAWN BY: Author CHECKED BY: Checker APPROVED BY: Approver

KEYPLAN:

NO. DATE ISSUED

PROJECT


ACCESS STORAGE 75
MICHAEL COWPLAND
DRIVE

DRAWING TITLE


ELEVATIONS -
EXTERIOR

DRAWING NO. A401


PRINT DATE: 12/14/2023 3:21:35 PM

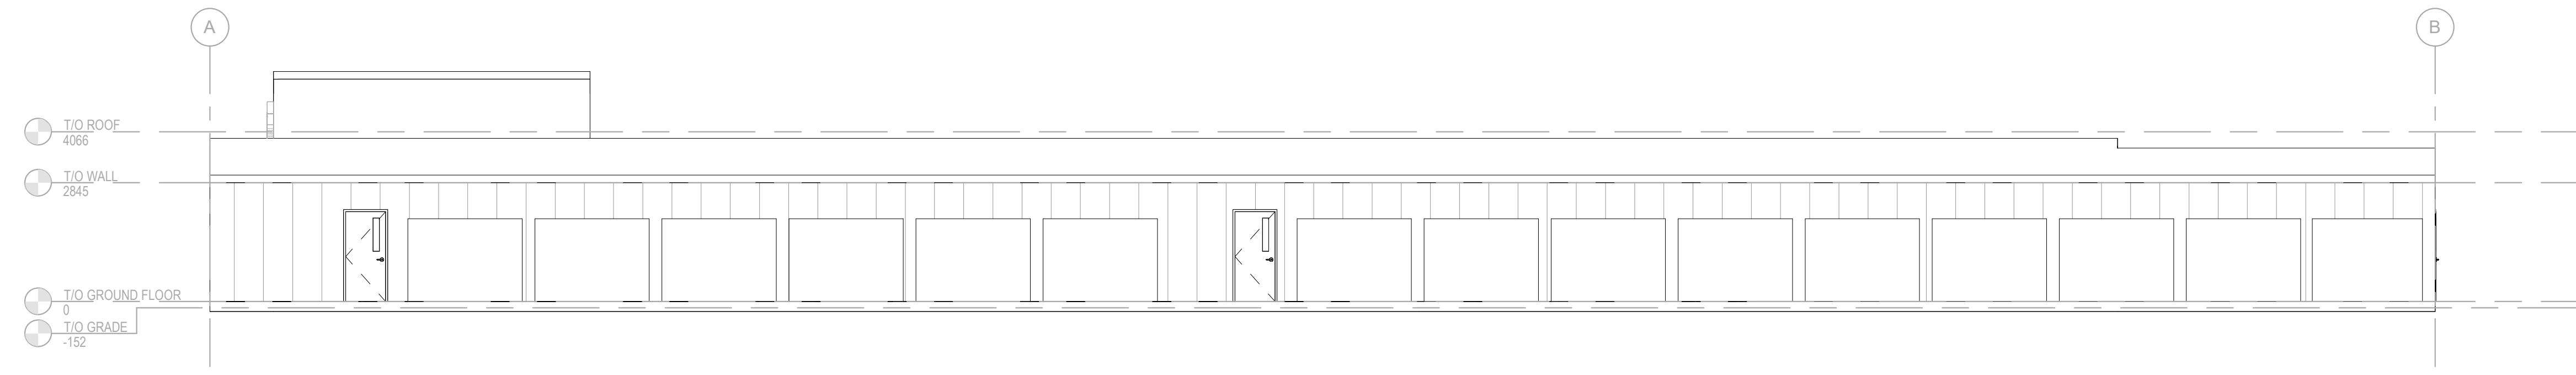


1 EXTERIOR ELEVATION - NORTH
SCALE: 1:100

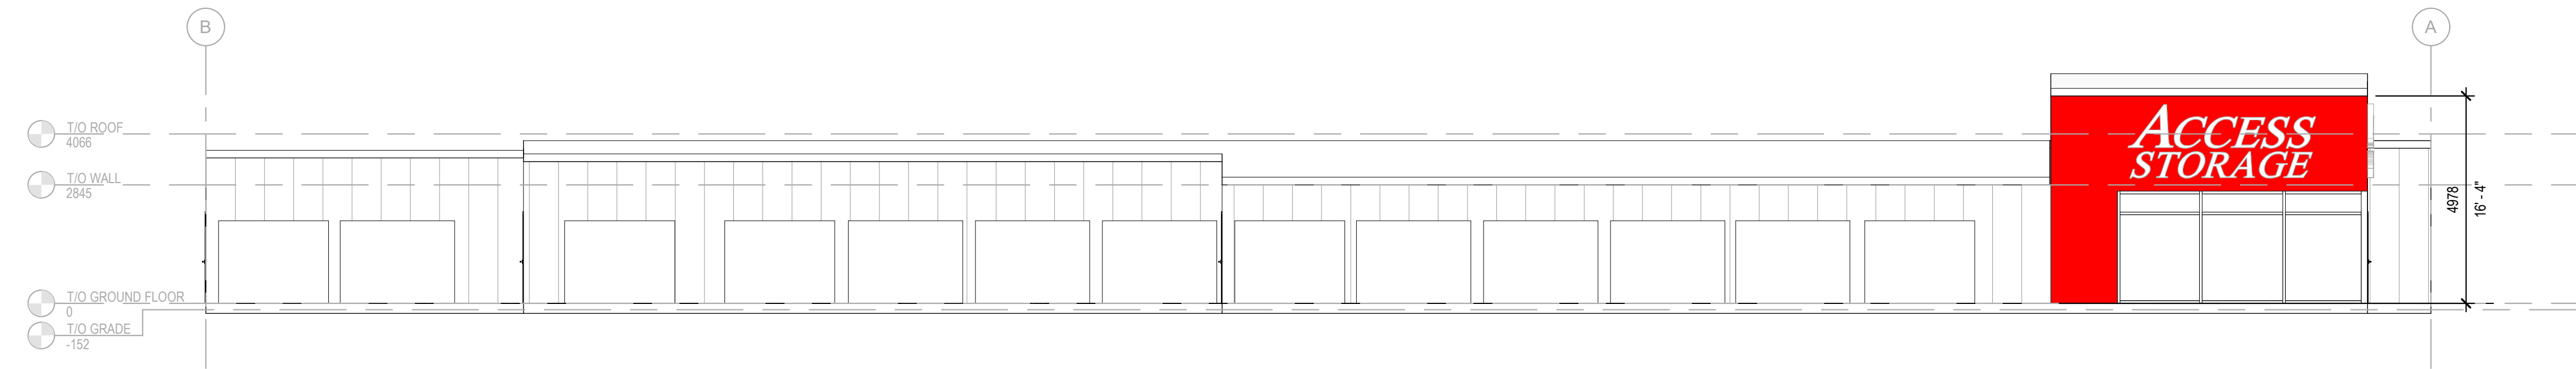

2 EXTERIOR ELEVATION - SOUTH
SCALE: 1:100

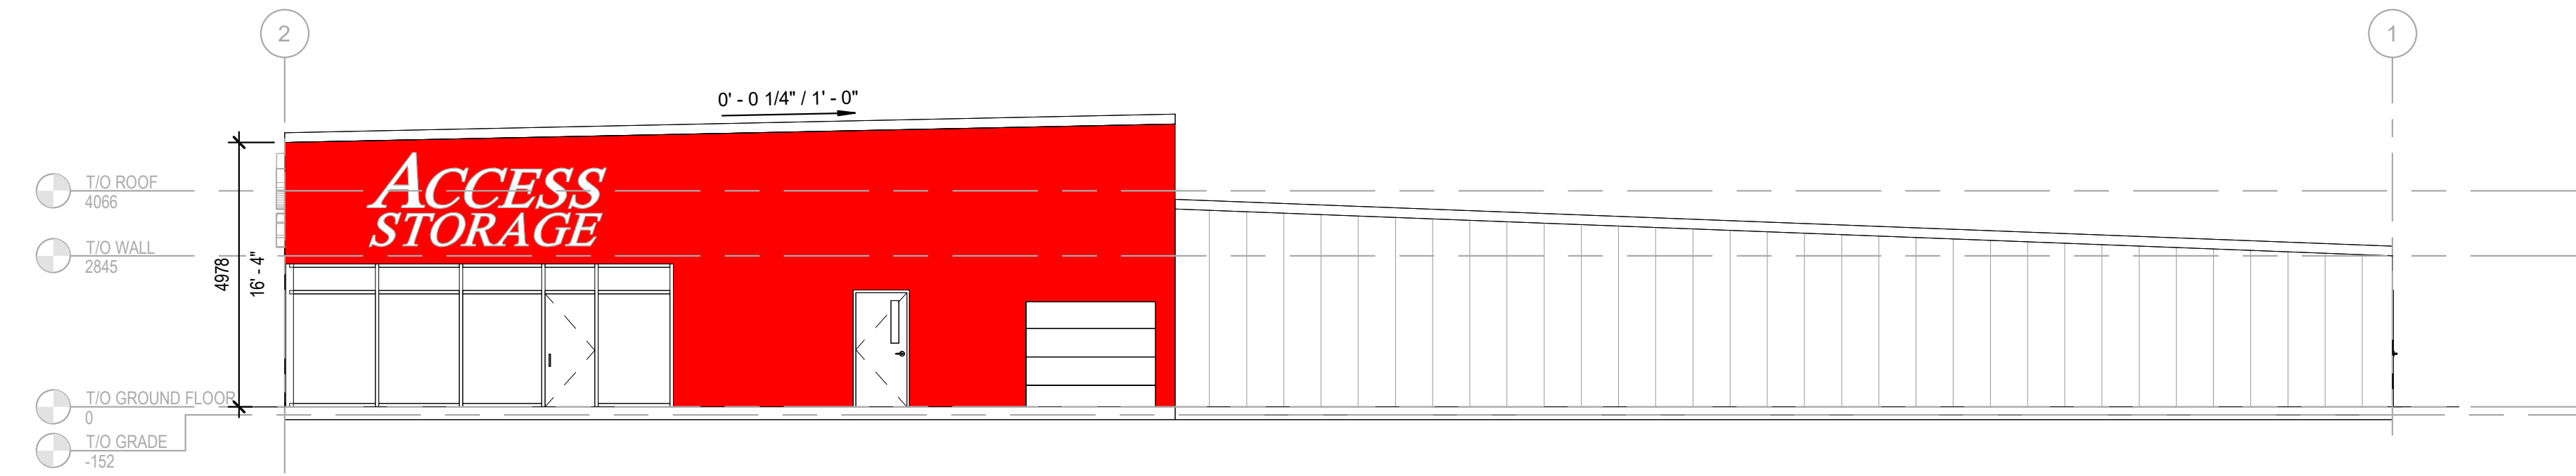

3 EXTERIOR ELEVATION - EAST
SCALE: 1:100

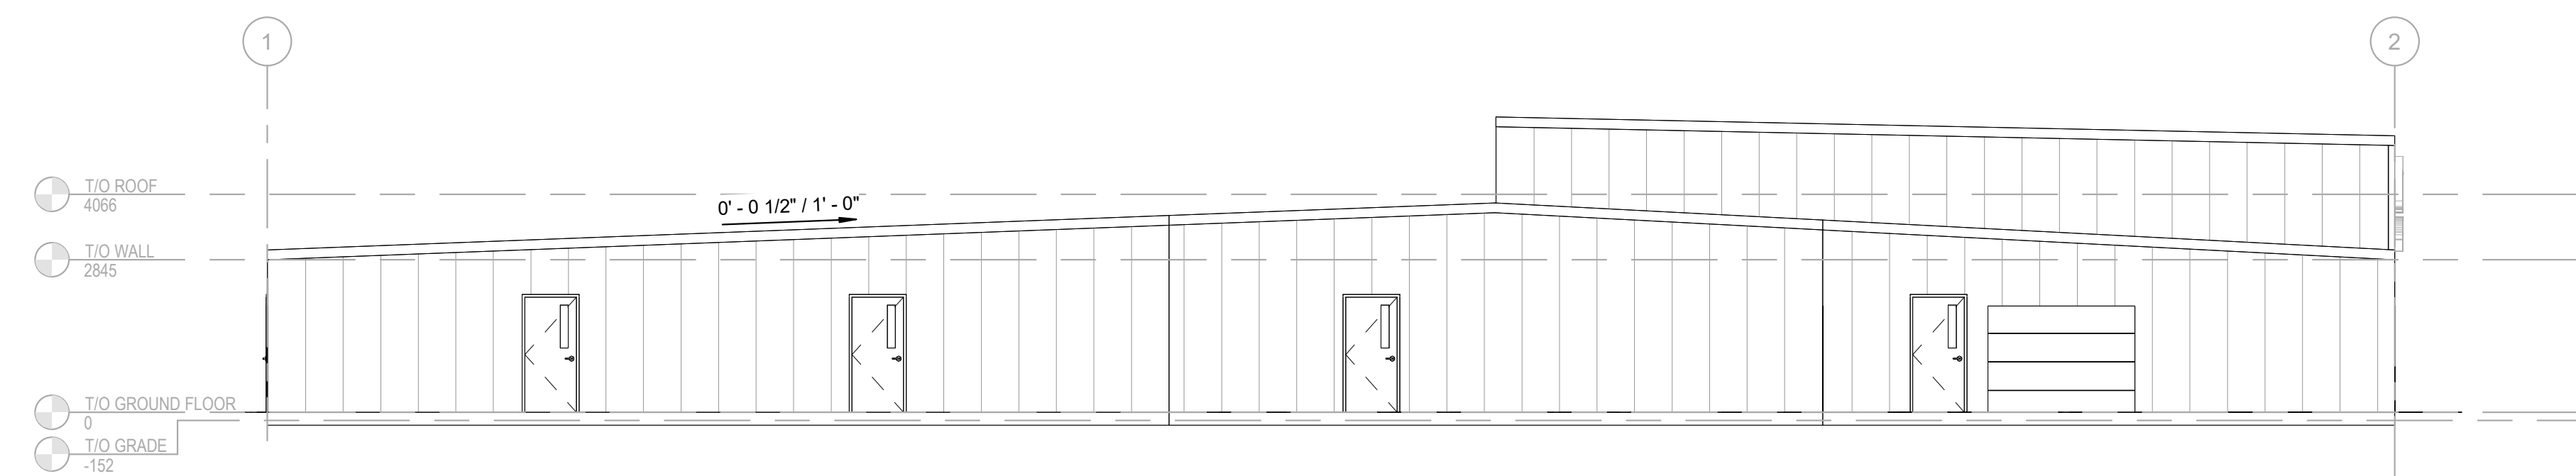

4 EXTERIOR ELEVATION - WEST
SCALE: 1:100

APPROVED
By Kersten Nitsche at 2:37 pm, Jul 08, 2024

KERSTEN NITSCHKE, MCIP RPP
MANAGER (A), DEVELOPMENT REVIEW WEST
PLANNING, DEVELOPMENT AND BUILDING SERVICES
DEPARTMENT, CITY OF OTTAWA

PEAK IS RUNNING EAST TO WEST