



FIRST FLOOR PLAN

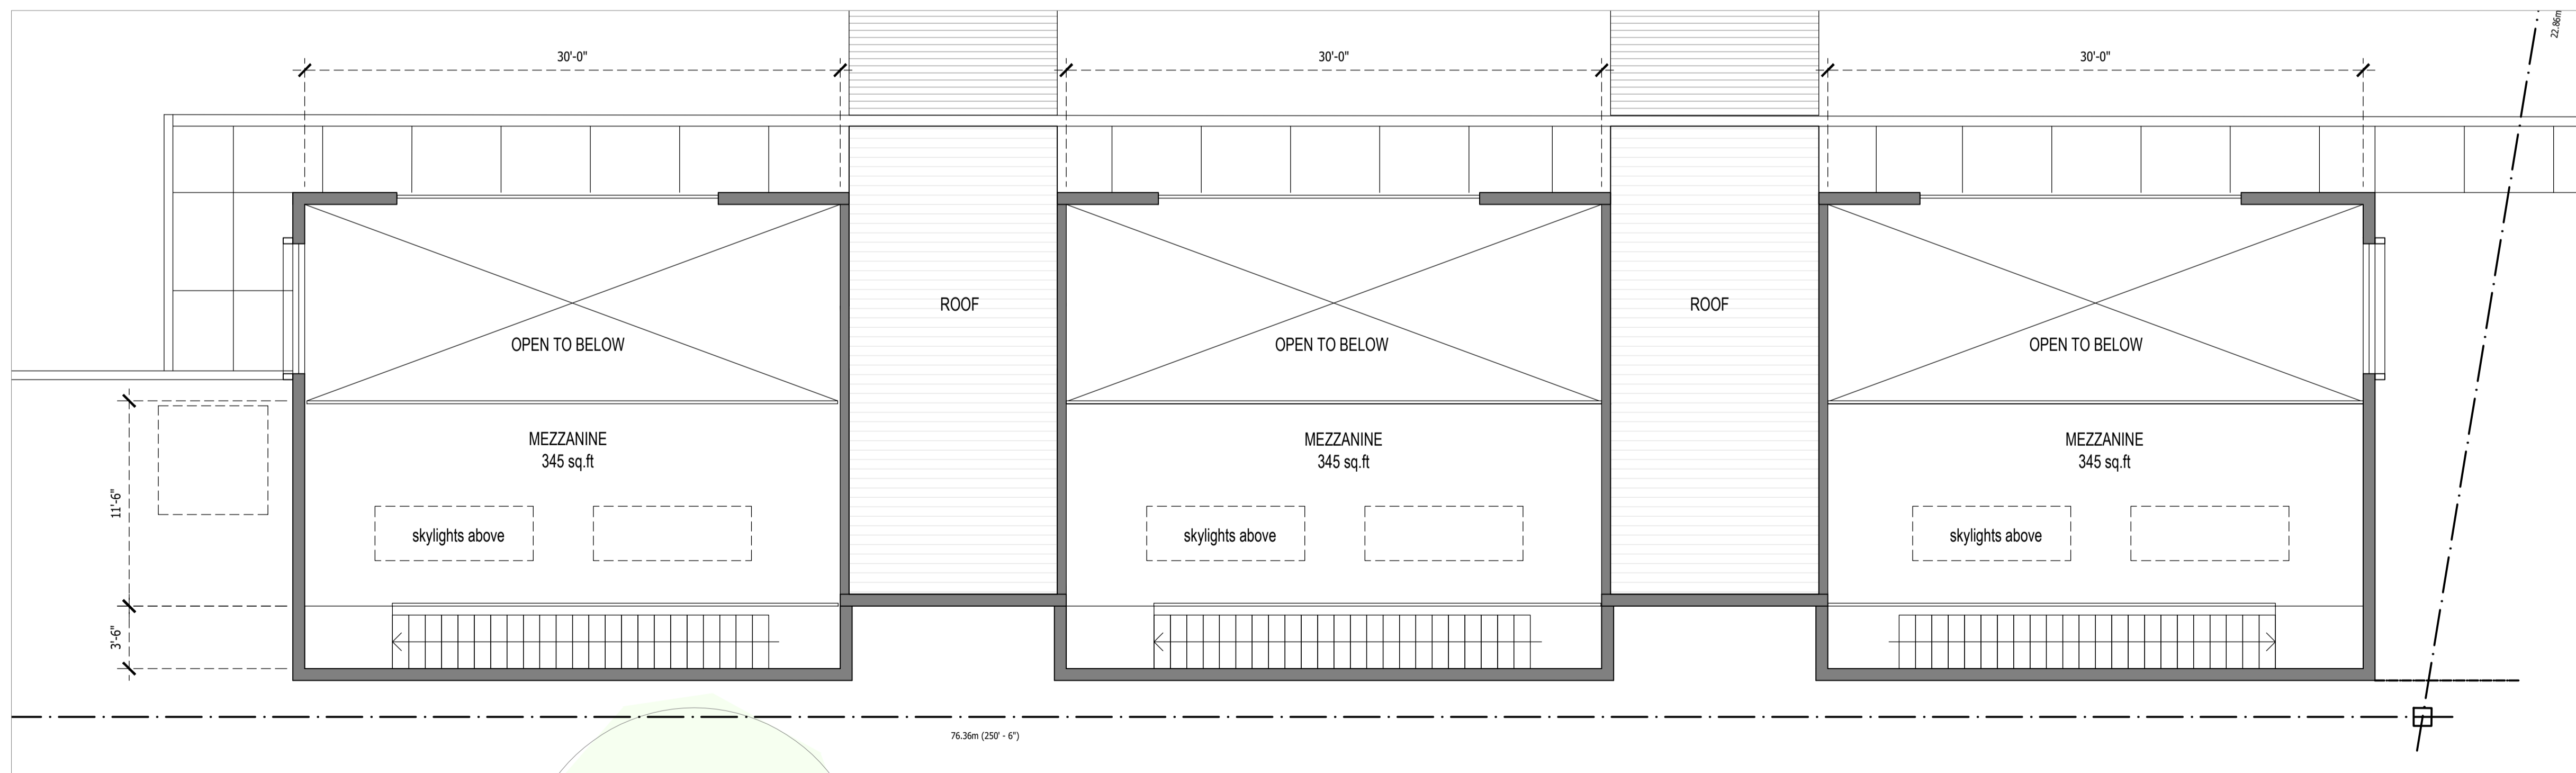

MEZZANINE PLAN

owner
 Rayan Zaher
 364 Wisteria Crescent
 Ottawa ON

architect
 unPoised Architecture INC
 5-16 Sweetland Avenue
 Ottawa ON

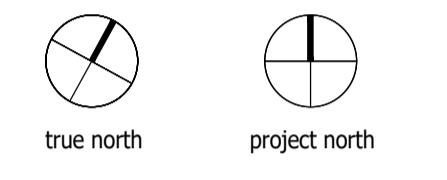

revisions	date
XXXXXX	XXXXXX
XXXXXX	XXXXXX
XXXXXX	XXXXXX
XXXXXX	XXXXXX

SPC
 SUBMISSION

PROGRESS
 REVIEW 2023-12-20

project title

**STORAGE and
 REPAIR
 FACILITY**

5254 Bank Street, Ottawa ON

drawing title
**FLOOR
 PLANS**

sheet number

A02