



Copyright Reserved


The Contractor shall verify and be responsible for all dimensions. DO NOT scale the drawing - any errors or omissions shall be reported to Stantec without delay.




The Copyrights to all designs and drawings are the property of Stantec. Reproduction or use for any purpose other than that authorized by Stantec is forbidden.

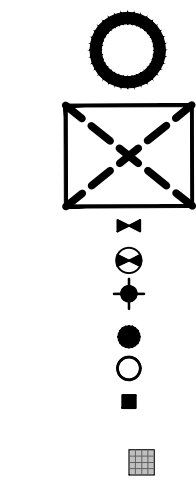
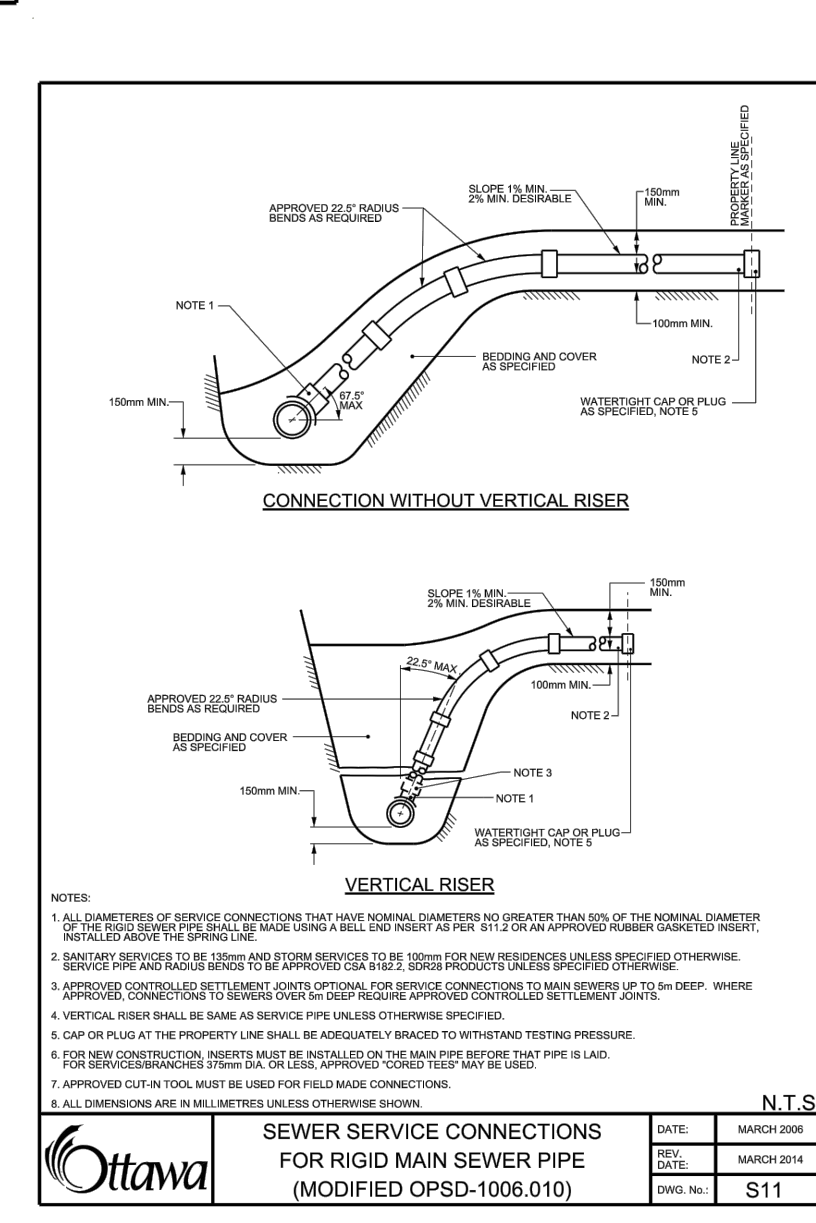
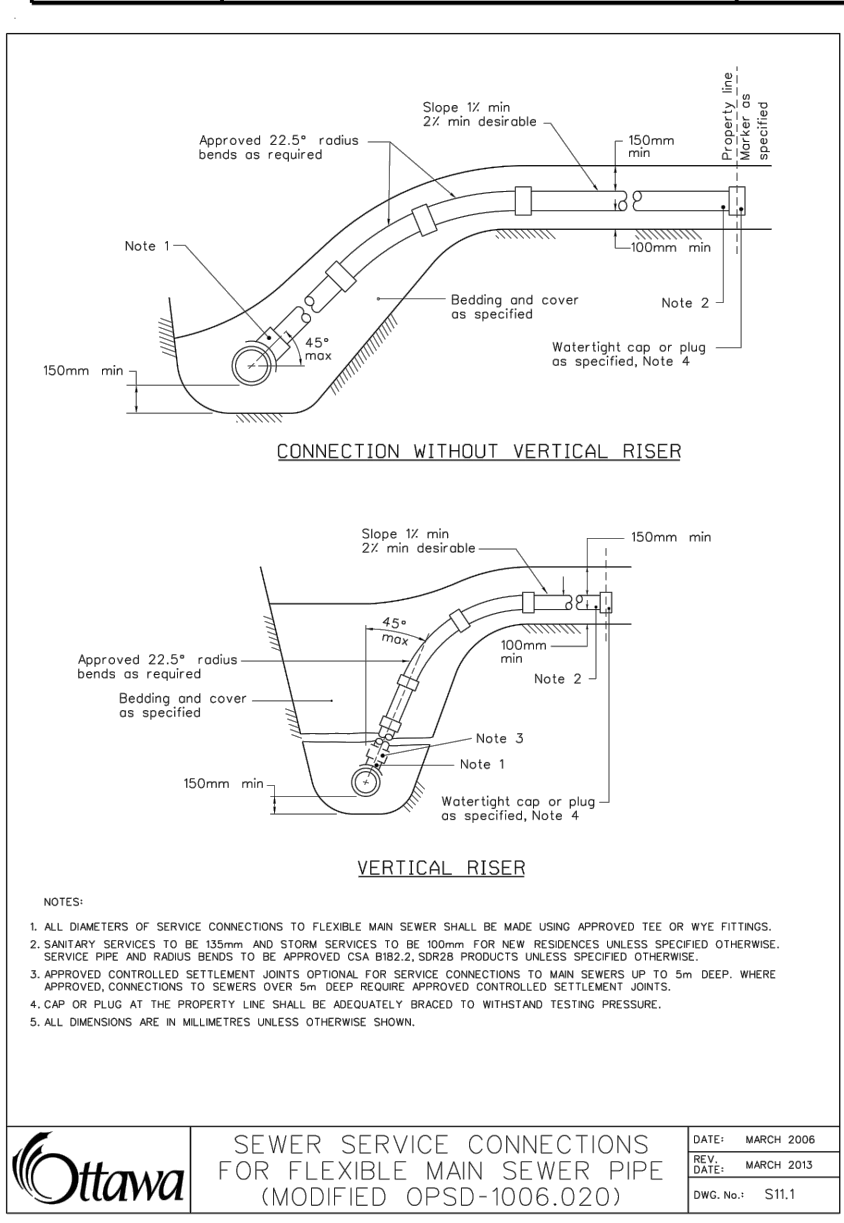
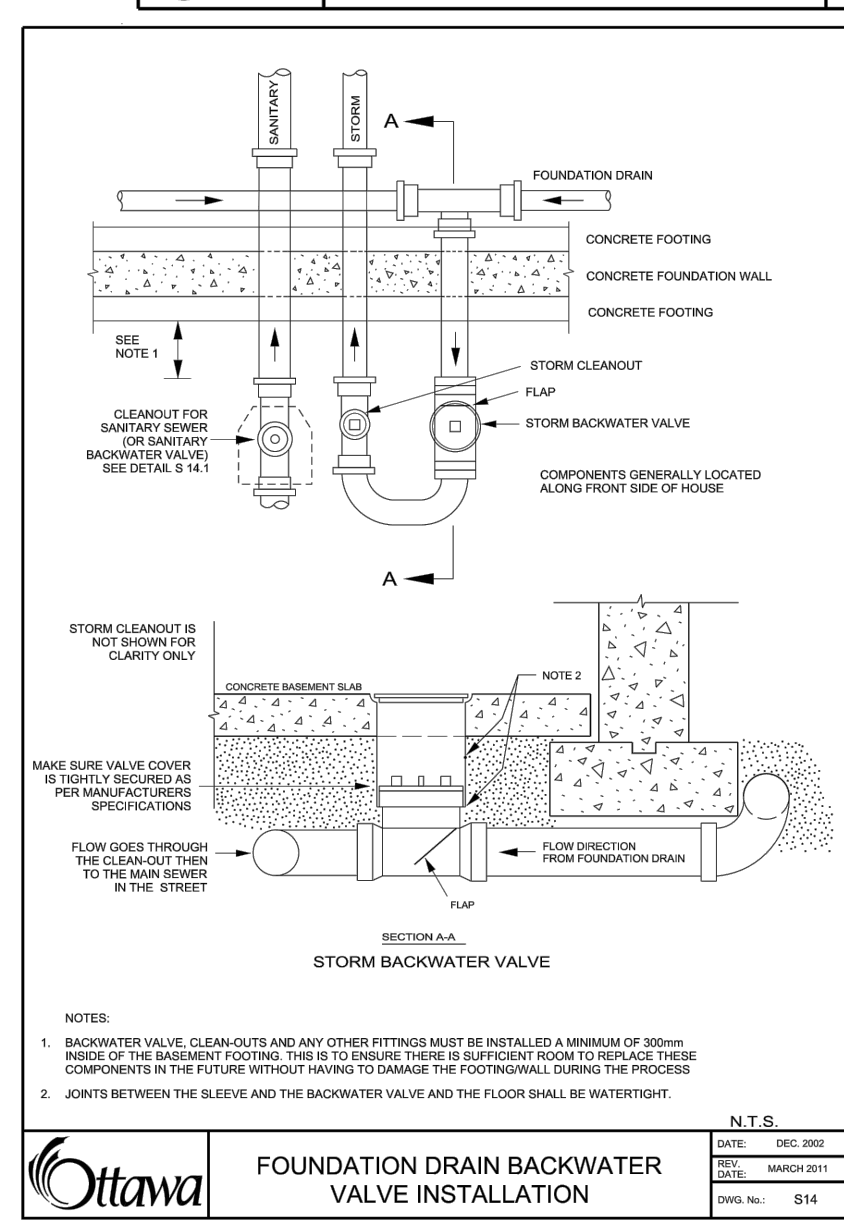
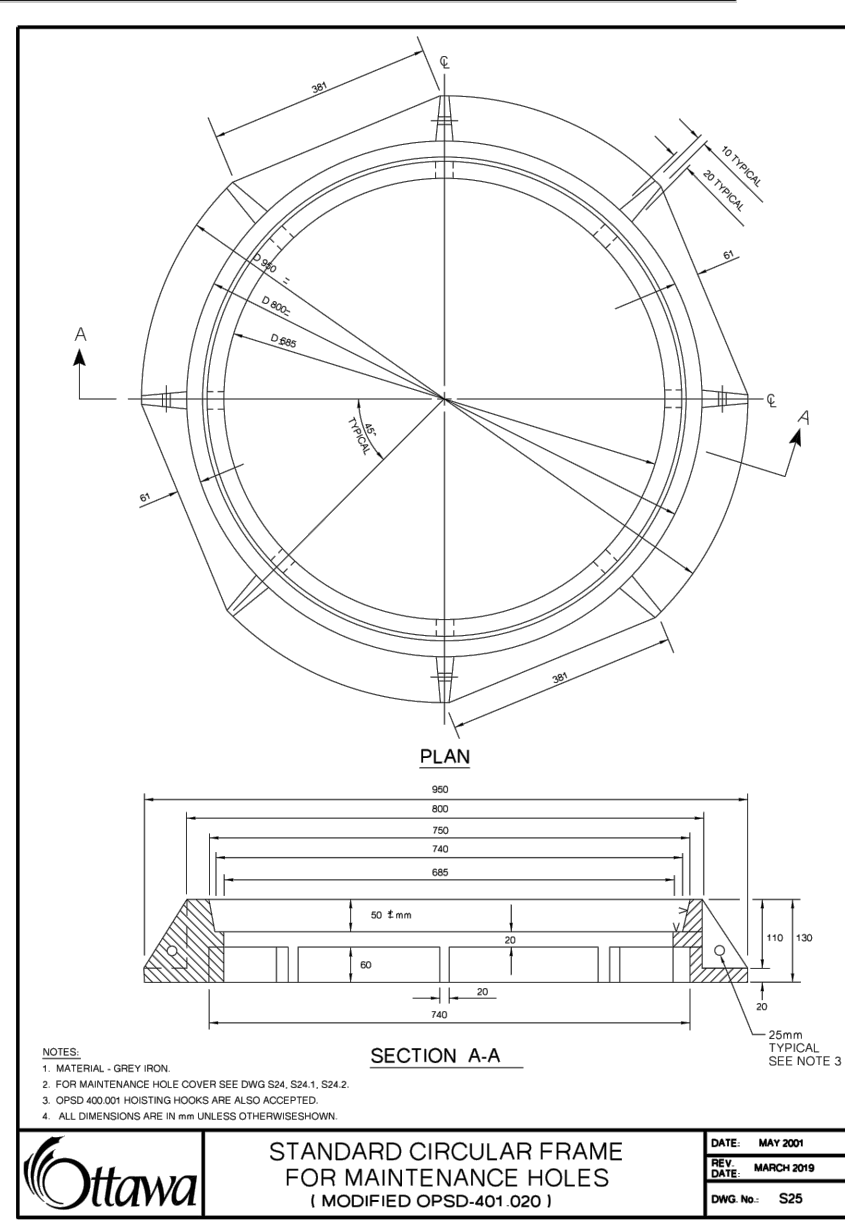
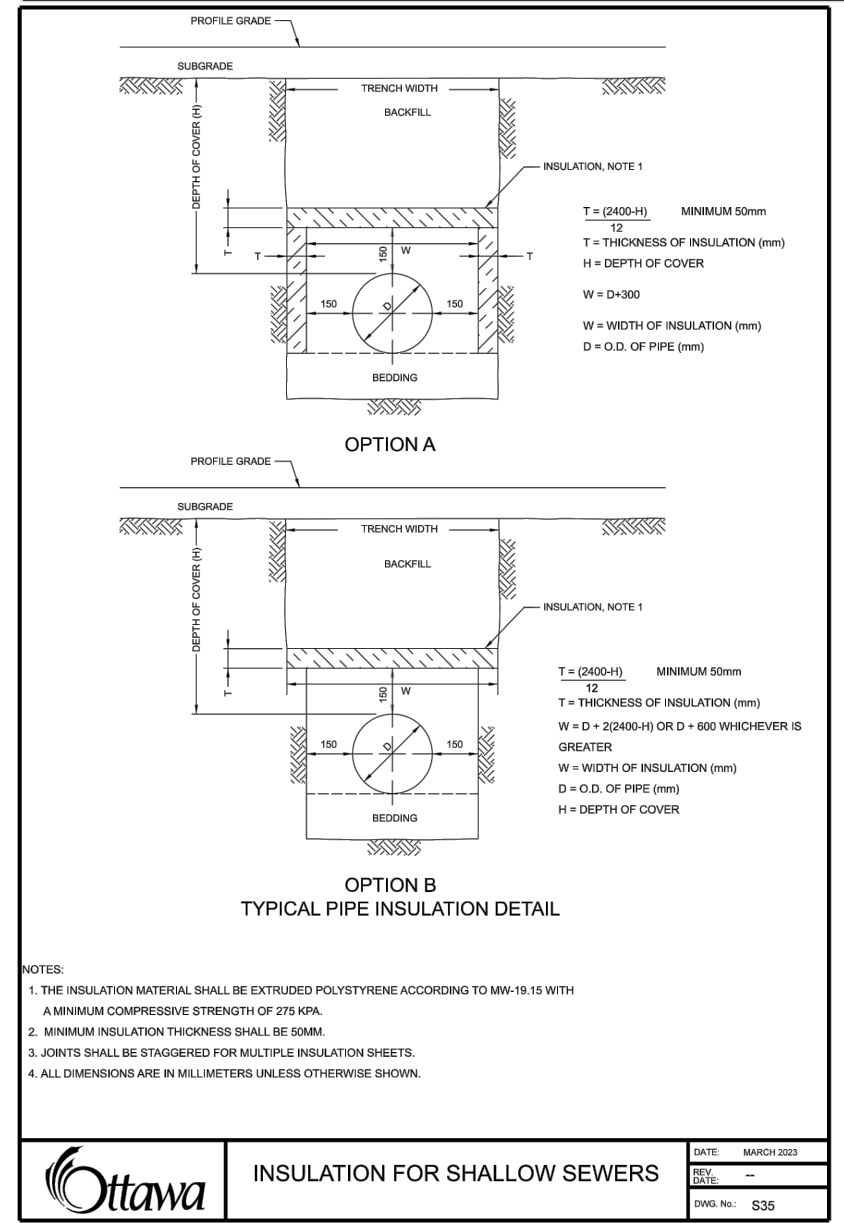
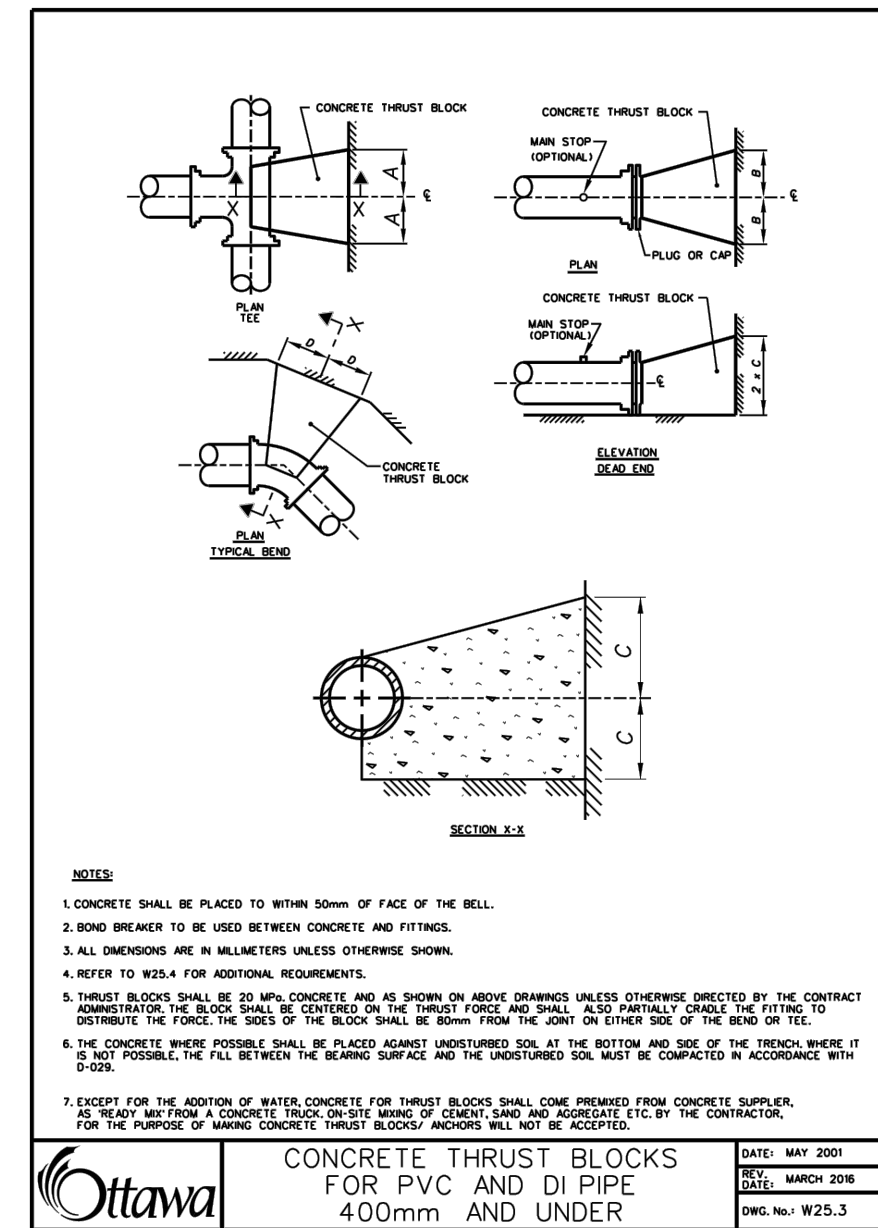
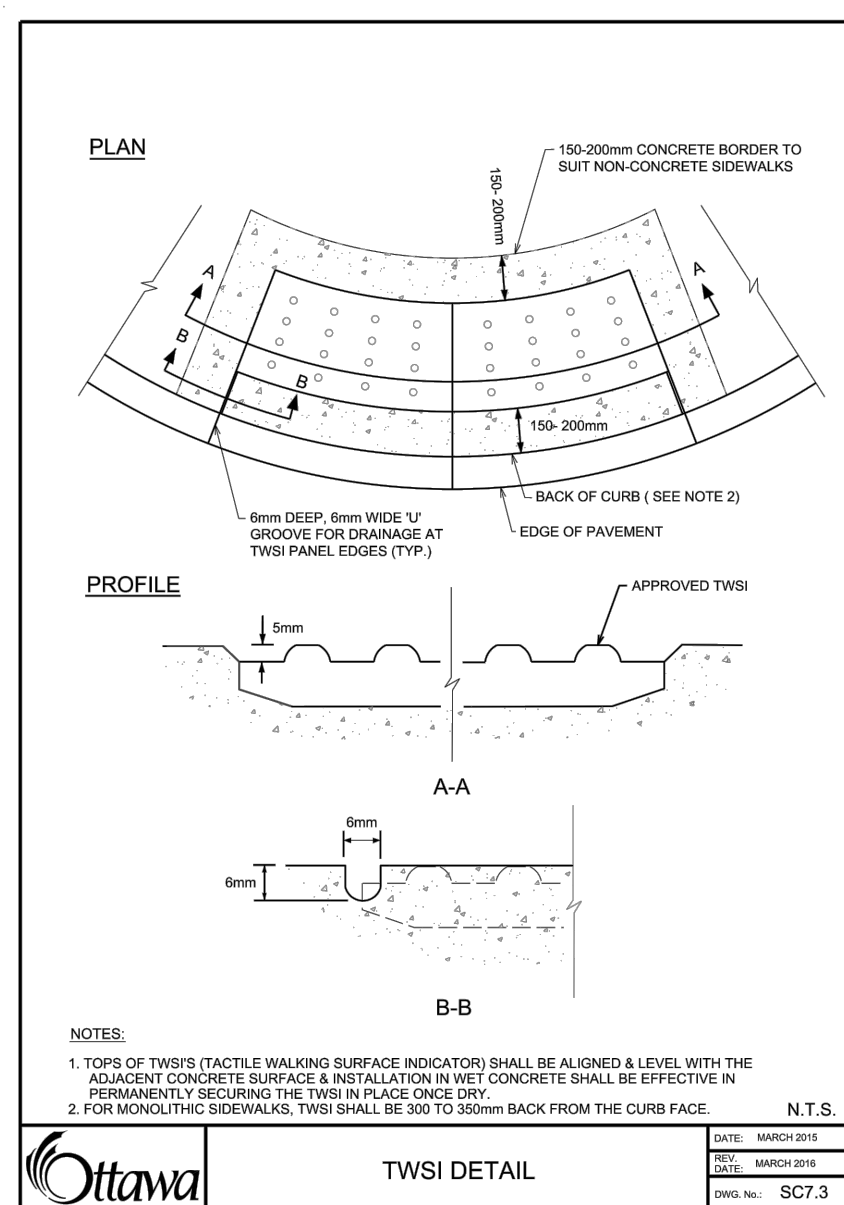
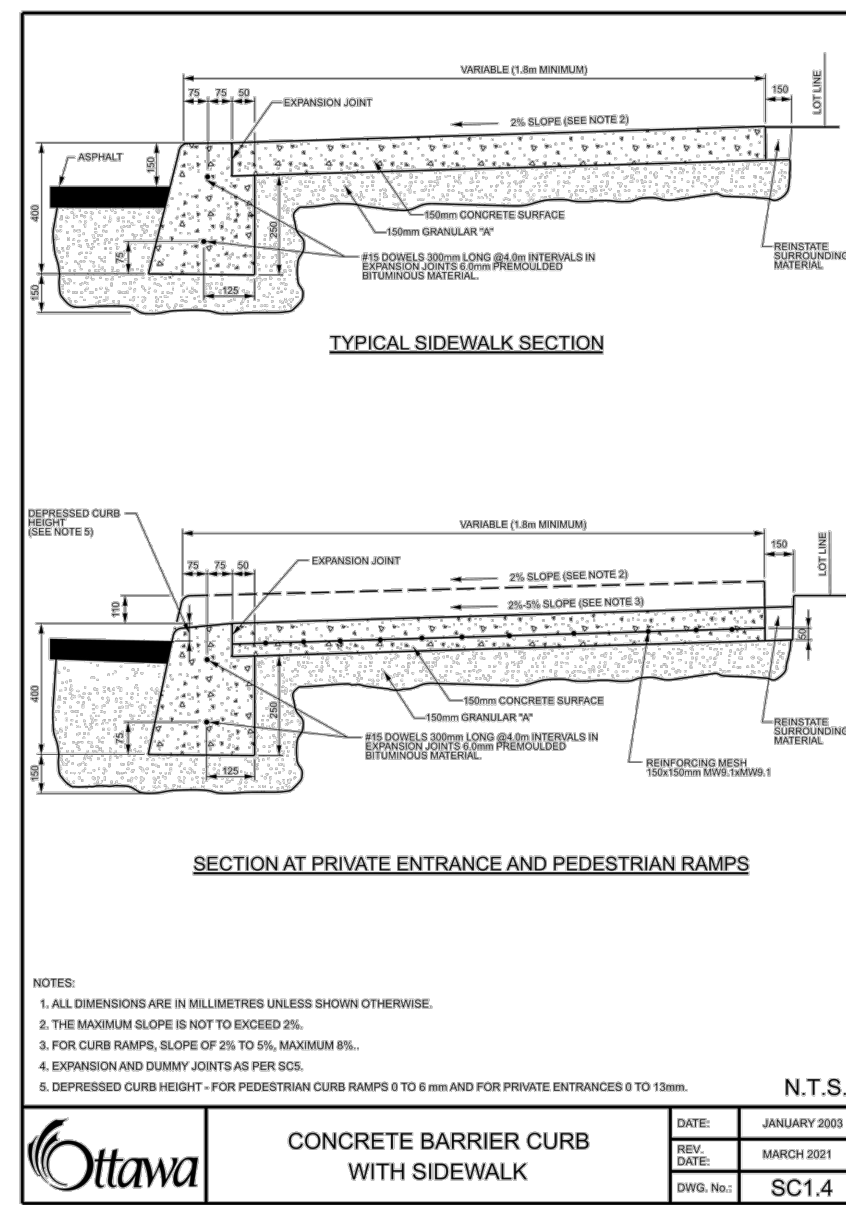
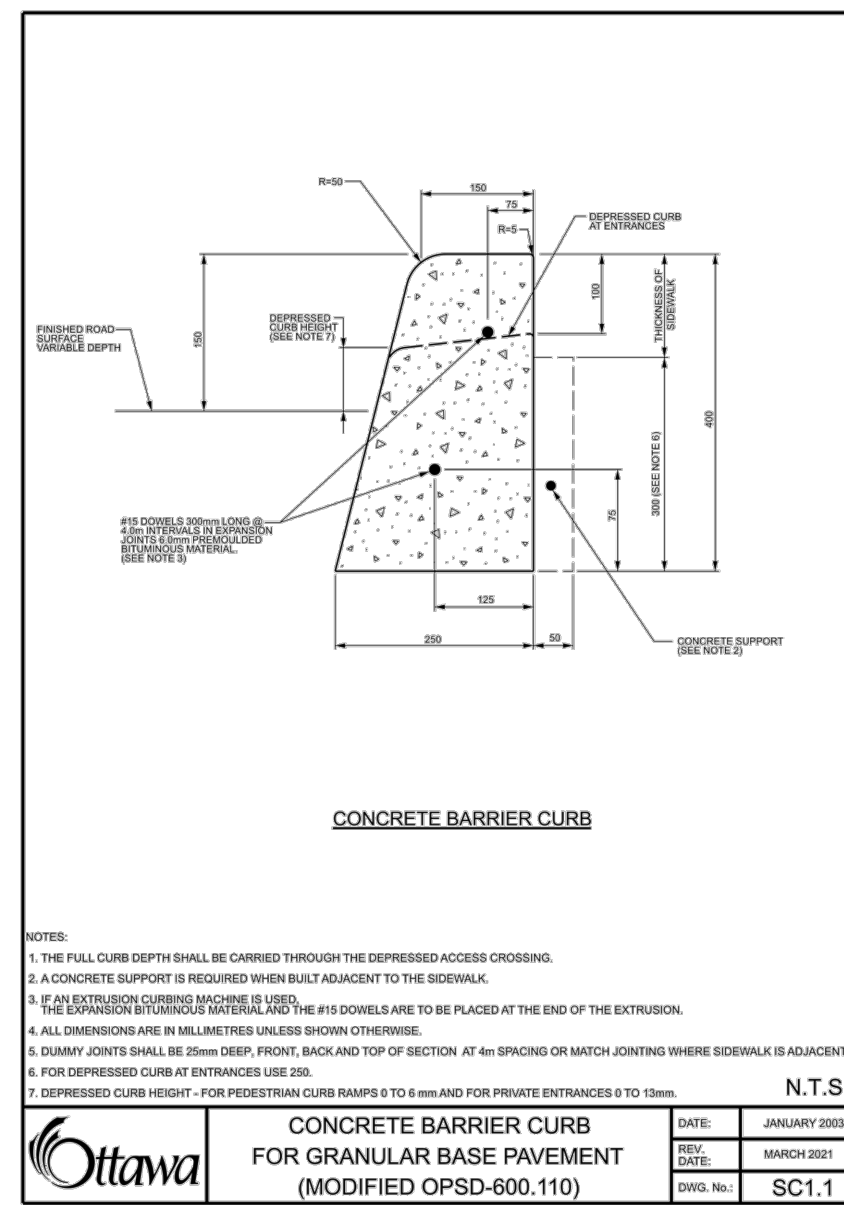
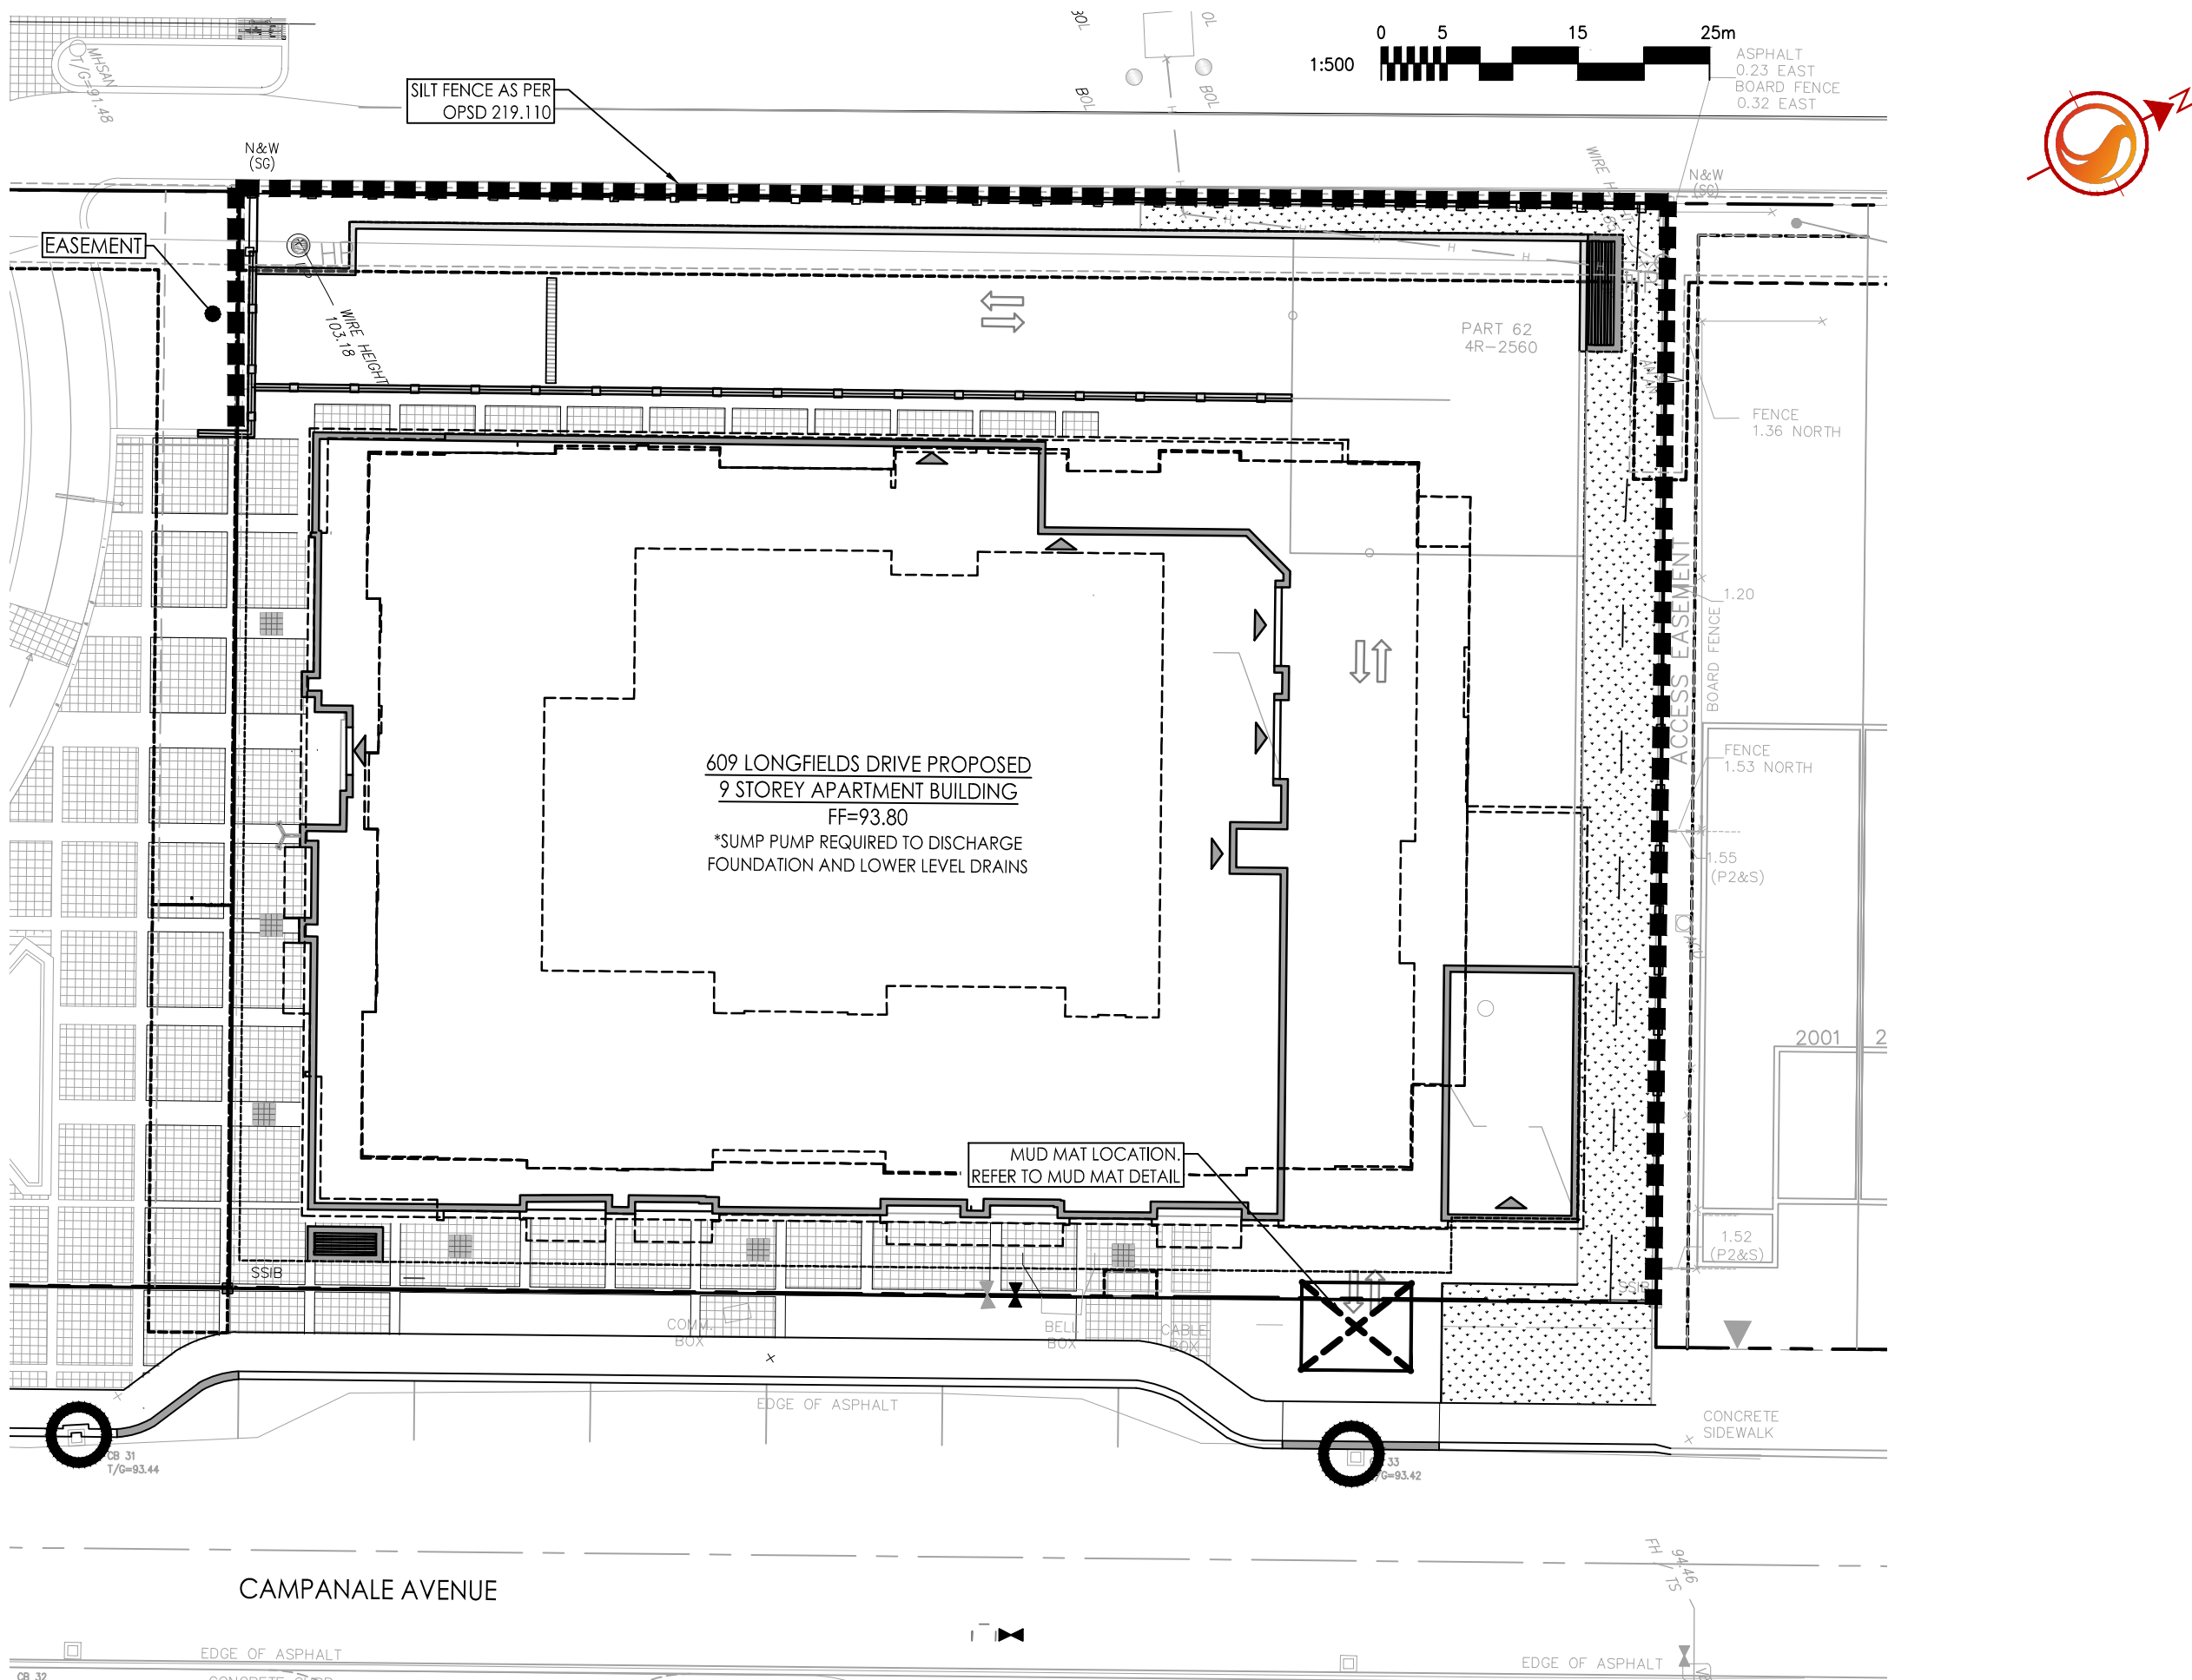
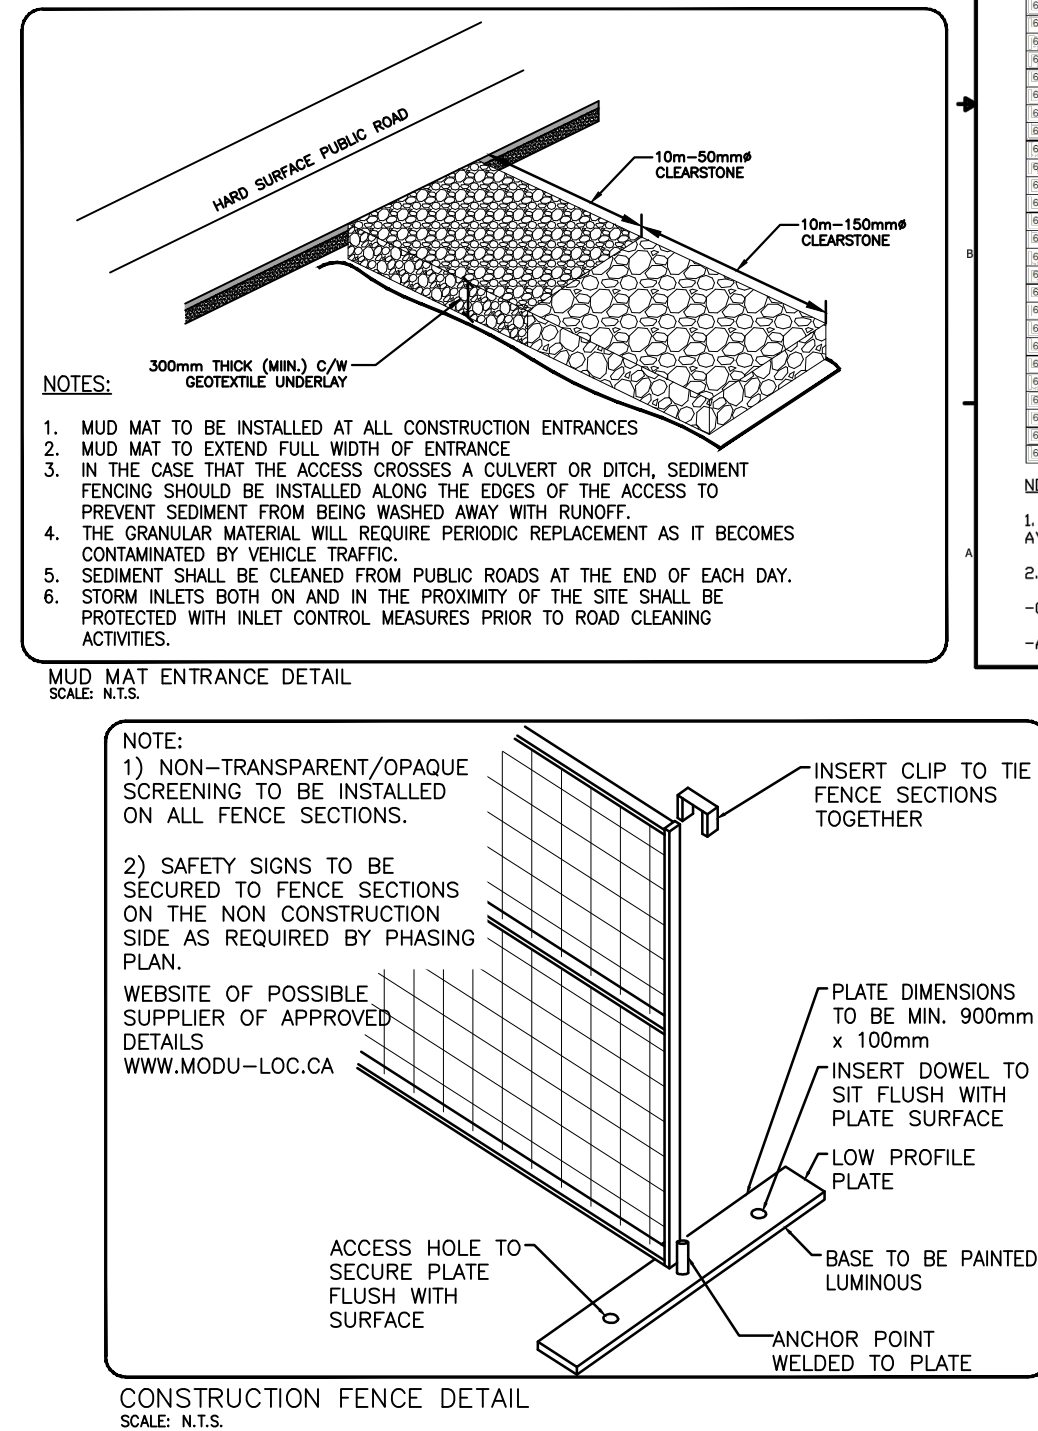
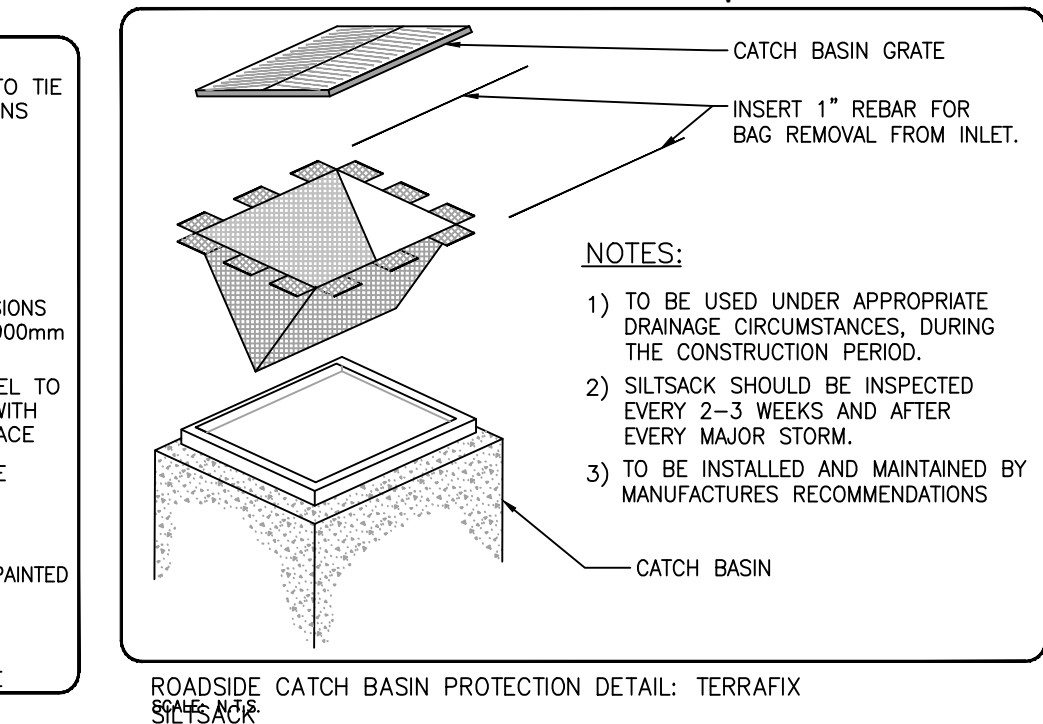
 PROPOSED SILT FENCE BOUNDARY AS PER OPSD 219.1

PROPOSED CATCH BASIN PROTECTION AS PER TERRAFIX SILTSACK DETAIL

 PROPOSED MUD MAT LOCATION

 PROPOSED VALVE BOX  
 PROPOSED VALVE CHAMBER  
 PROPOSED FIRE HYDRANT

 PROPOSED SANITARY SEWER MANHOLE  
 PROPOSED STORM SEWER MANHOLE  
 PROPOSED CATCHBASIN  
 PROPOSED WATTS FD-530 (OR EQUIVALENT)  
 TO BE CONNECTED TO INTERNAL STORM  
 SEWER PLUMBING.

[illegible]

609 LONGFIELDS DRIVE  
BLOCK 10  
Ottawa, ON

Title

EROSION CONTROL AND  
DETAILS SHEET

Project No. 160401885 Scale AS SHOWN

Drawing No.	Sheet	Revision
-------------	-------	----------