



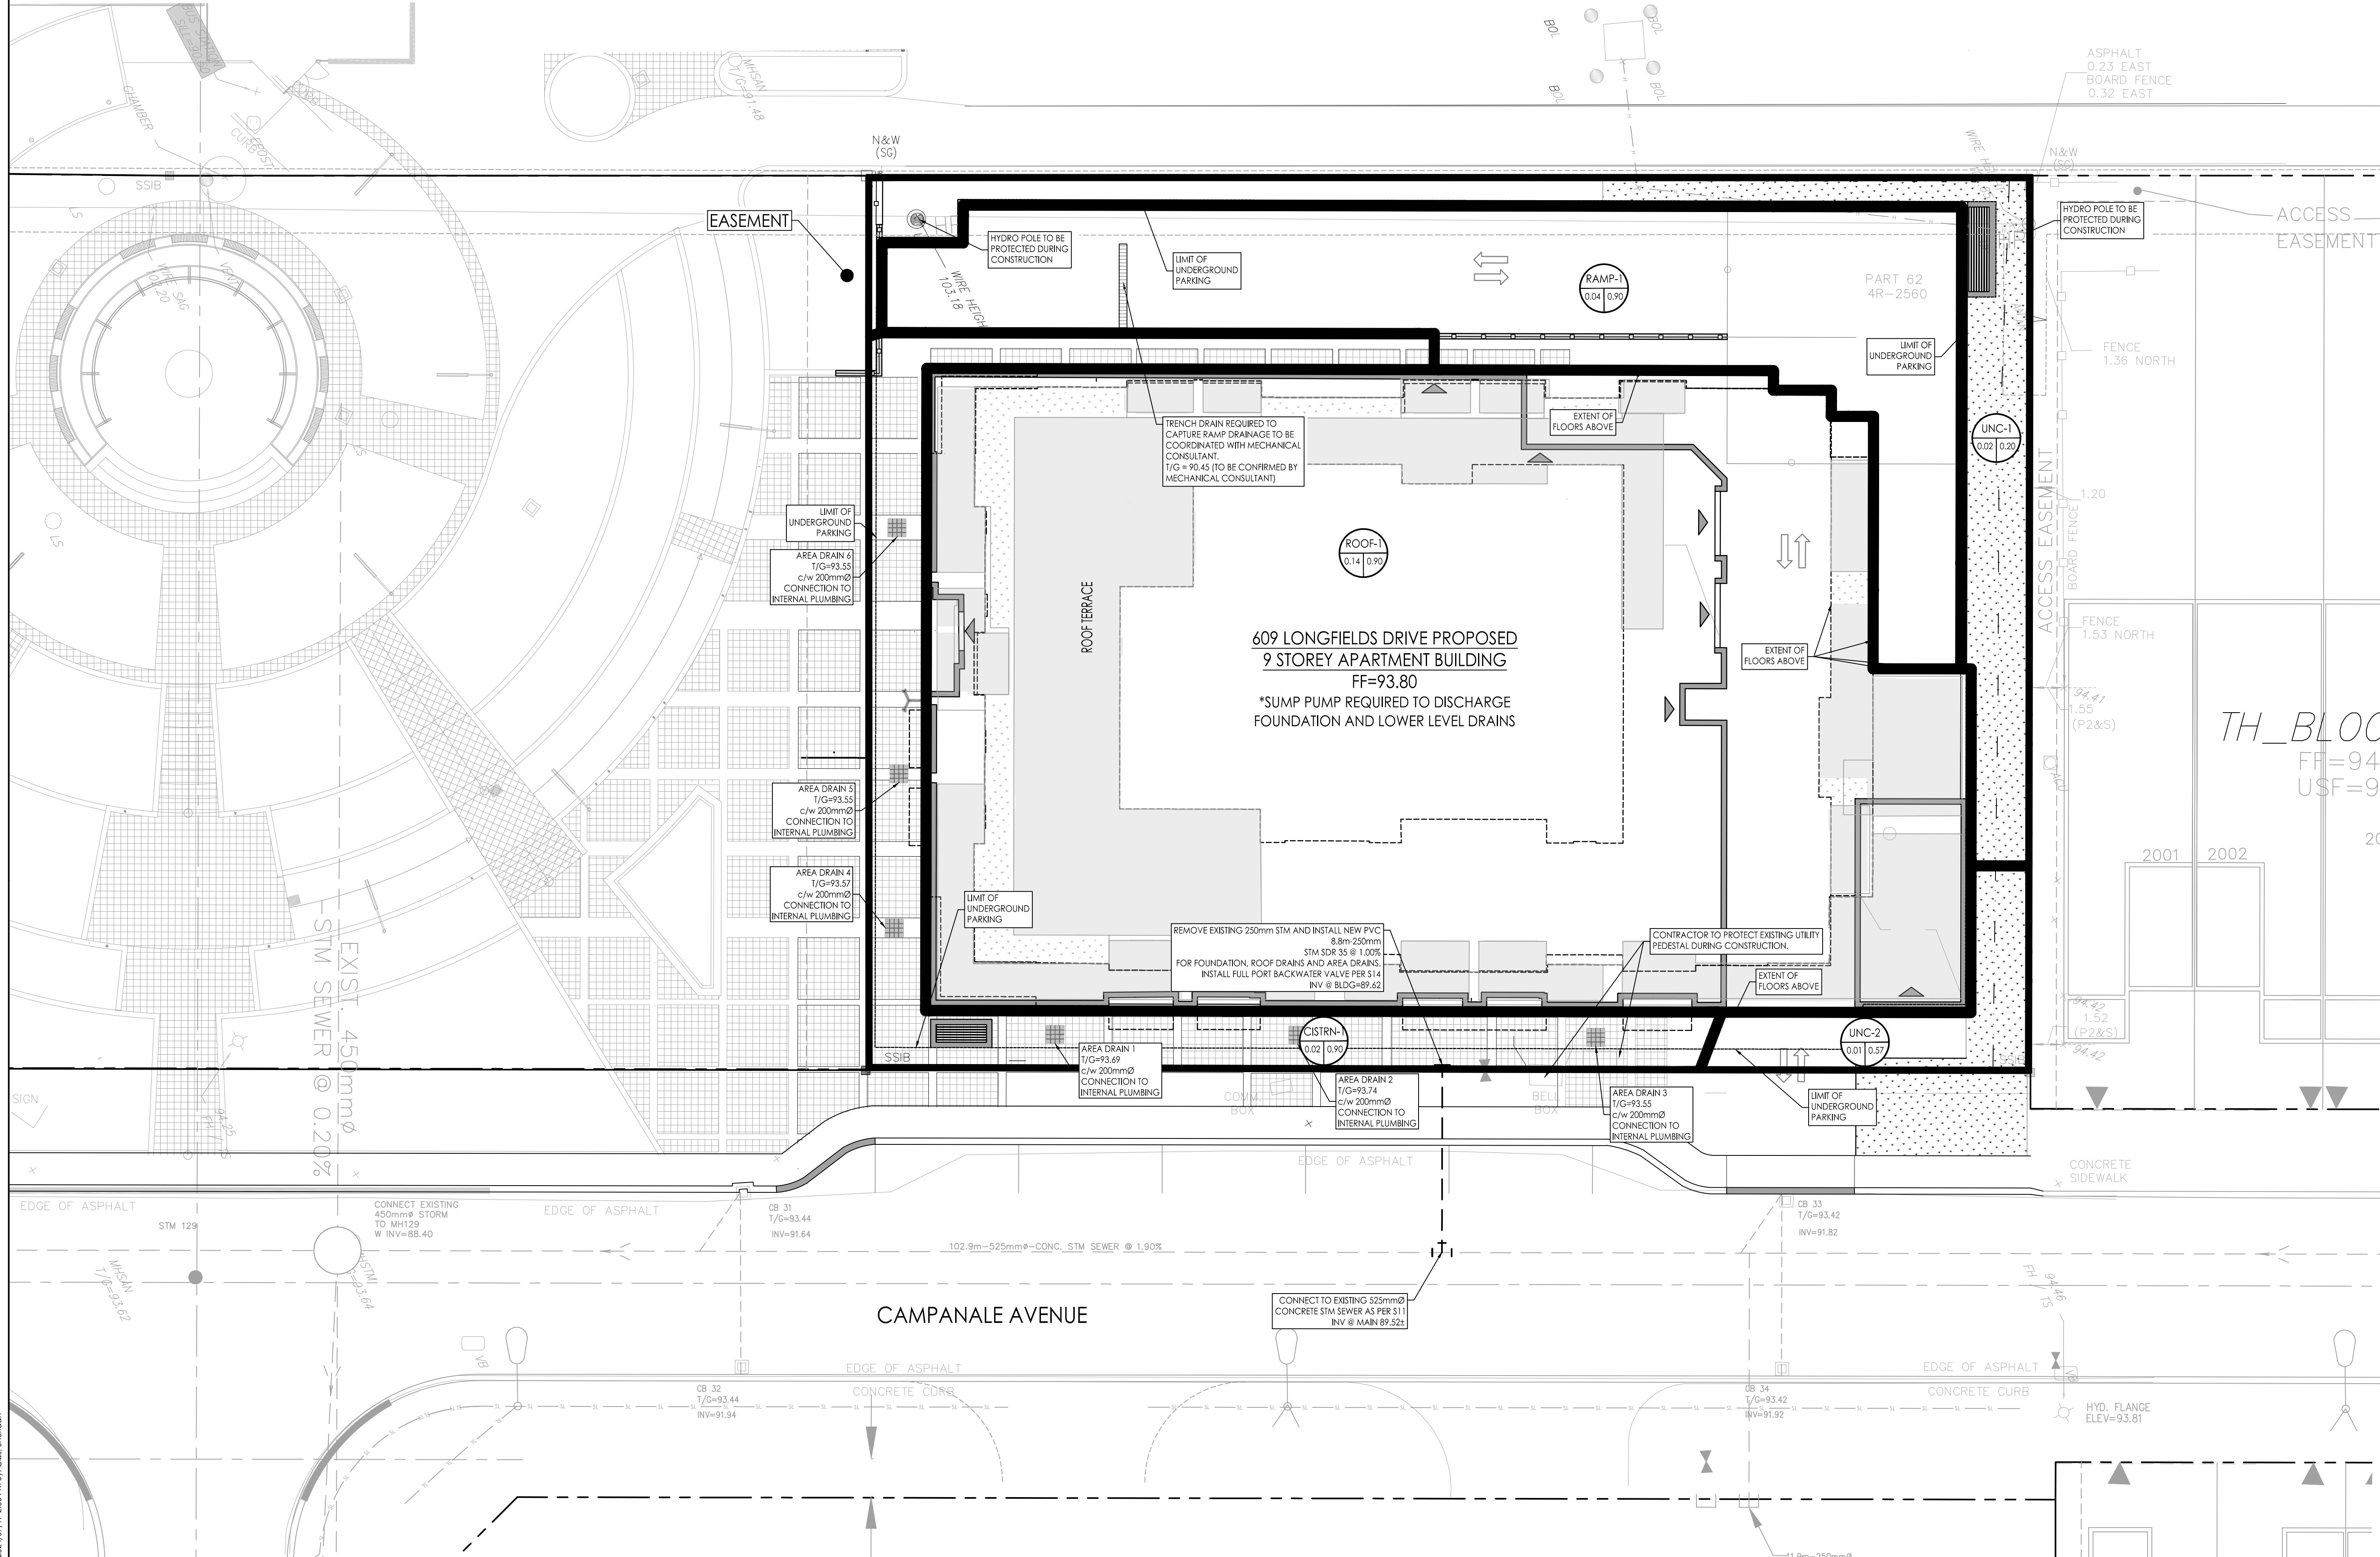

Copyright Reserved

The Contractor shall verify and be responsible for all dimensions. DO NOT scale the drawing - any errors or omissions shall be reported to Stantec without delay.
The Copyrights to all designs and drawings are the property of Stantec. Reproduction or use for any purpose other than that authorized by Stantec is forbidden.

Legend

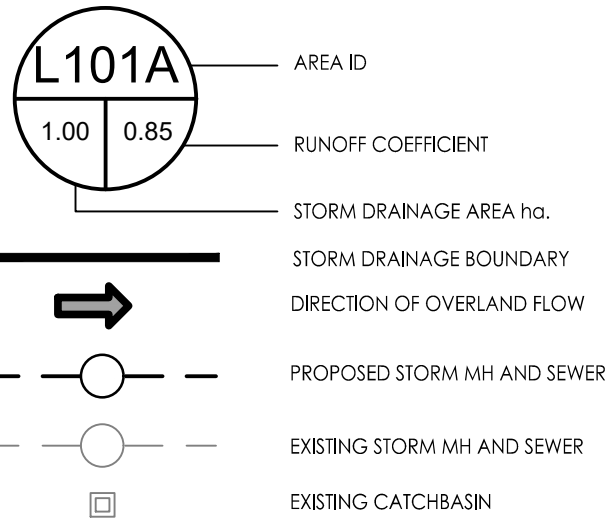

1	ISSUED FOR CITY REVIEW	JP	DT	24.07.15
Revision		By	Appd.	YY.MM.DD
File Name:	160401885-D8.dwg	JP	SGG/MW	24.07.10
		Dwn.	Chkd.	Dgn.
Permit-Seal				YY.MM.DD

Client/Project
CAMPANALE HOMES

**609 LONGFIELDS DRIVE
BLOCK 10
Ottawa, ON**

Title

STORM DRAINAGE PLAN

Project No. 160401885	Scale 1:150	Sheet 6 of 7	Revision 1
Drawing No. SD-1			