



St. Patrick's Home  
of Ottawa Inc.

3	24/07/08	ISSUED FOR FINAL SITE PLAN CONTROL
2	24/04/15	RESUBMISSION FOR SITE PLAN CONTROL PHASE 3 PRE-CONSULTATION
1	24/01/23	ISSUED FOR SITE PLAN CONTROL

ISSUE DATE ISSUE


NO. YY/MM/DD

11 ROLLING OVERHEAD DOOR

DRAWING LEGEND		DRAWING NOTES	
		BIRD-SAFE GLAZING: VISUAL MARKER (PATTERN) APPLIED TO THE EXTERIOR SURFACE OF THE GLASS.	
1	SLIDING ENTRANCE DOORS		
2	CURTAIN WALL SYSTEM		
3	BRICK WALL ASSEMBLY		
4	CEMENTITIOUS BOARD WALL ASSEMBLY ( DARK COLOUR)		
5	CEMENTITIOUS BOARD WALL ASSEMBLY ( LIGHT COLOUR)		
6	SCREEN WALL		
7	BALCONY		
8	GLAZED GUARDRAIL		
9	CANOPY		
10	CANOPY STRUCTURAL COLUMN		
11	ROLLING OVERHEAD DOOR		

### 1 North Elevation - SPC

A200SP 1:200

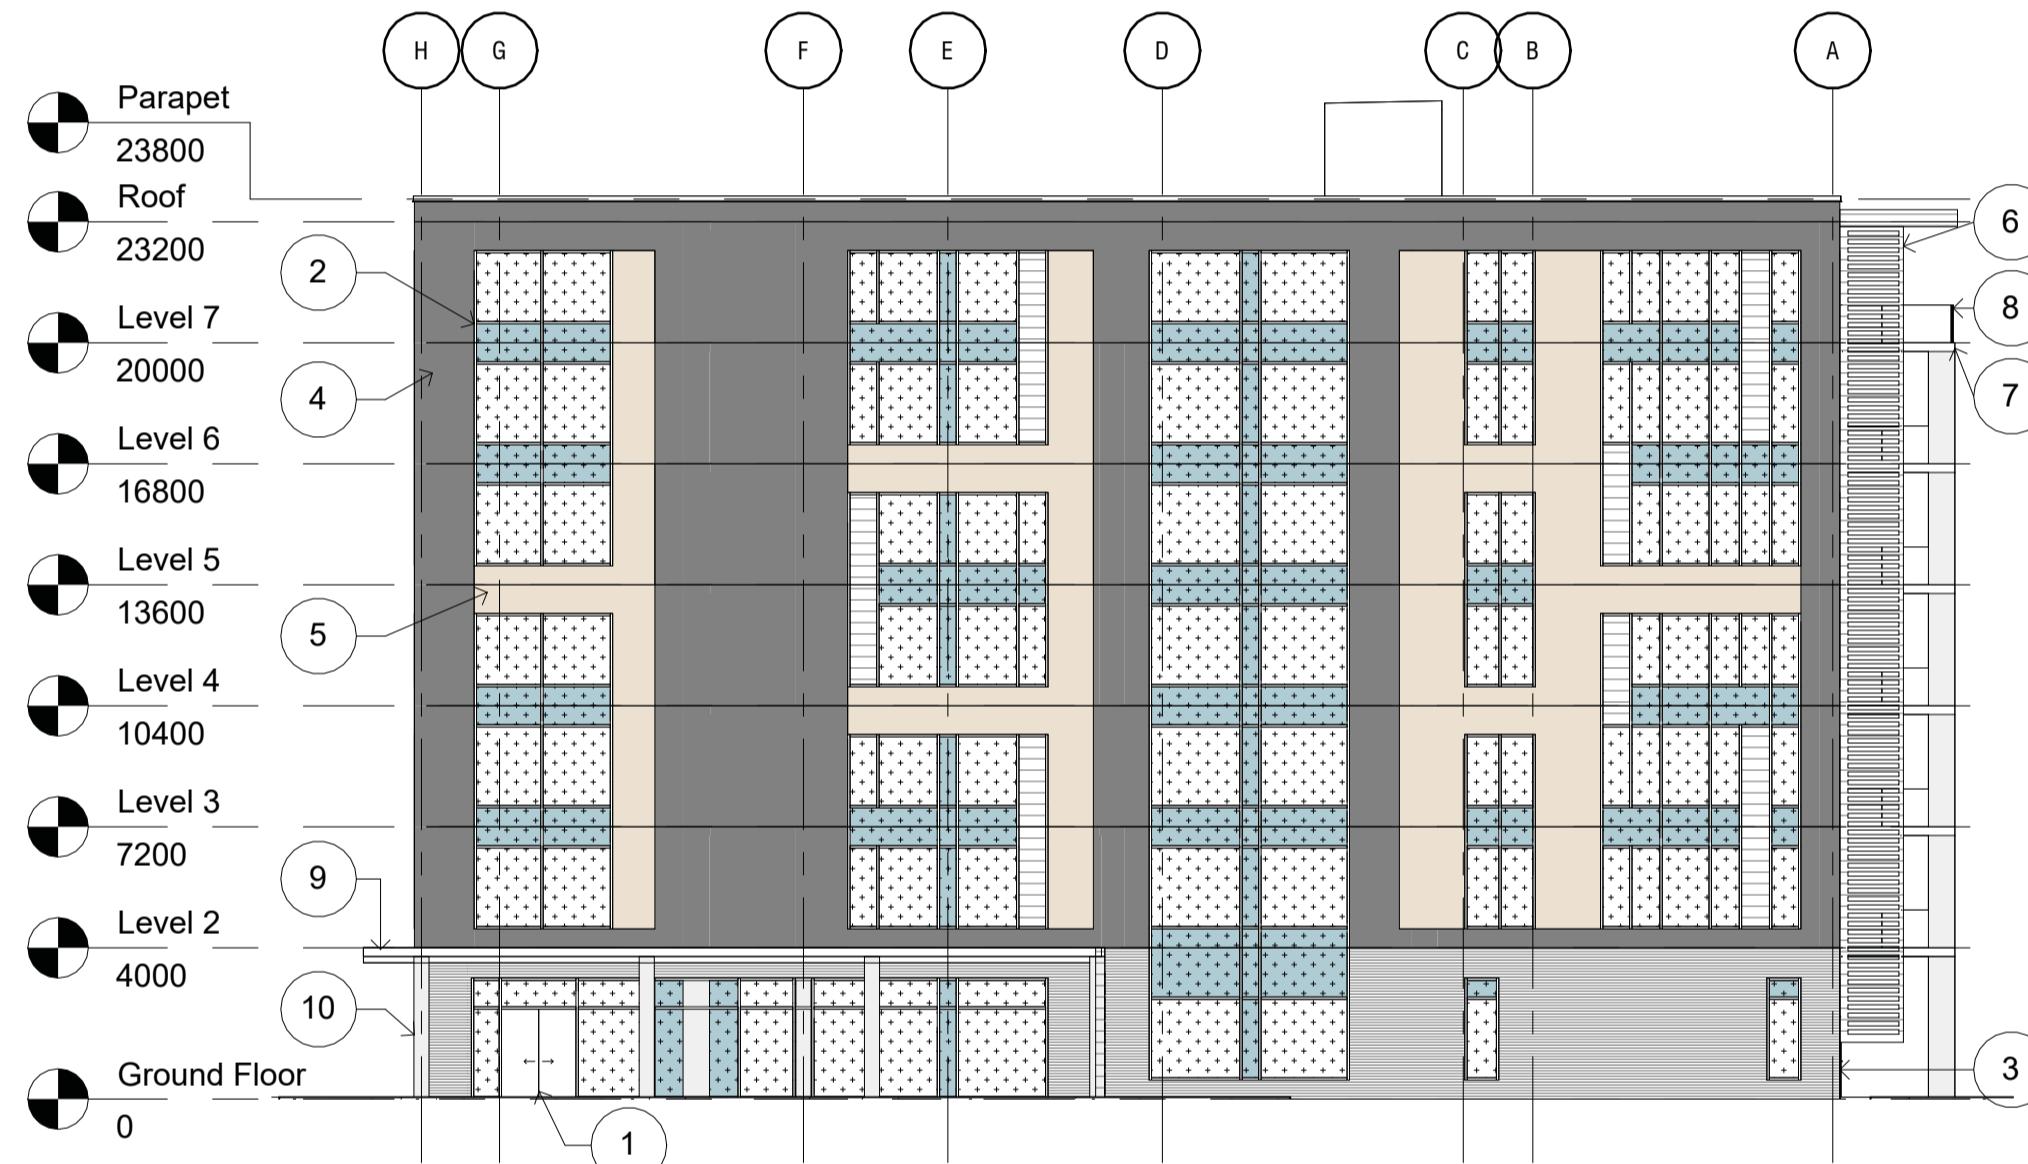


### 2 East Elevation - SPC

A200SP 1:200



### 3 West Elevation - SPC

A200SP 1:200

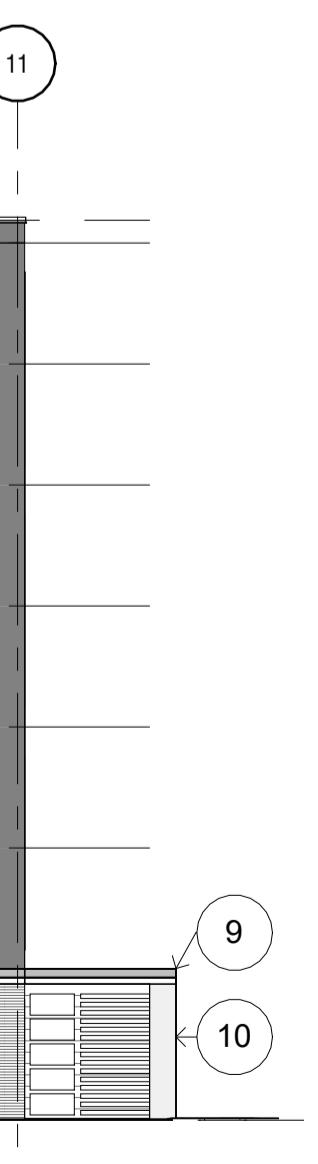

### 4 South Elevation - SPC

A200SP 1:200



**EDWARD J. CUHACI & ASSOCIATES ARCHITECTS Inc.**

171 Stalter St, Suite 100, Ottawa, Ontario, K1P 5H7

Fax: (613) 236-1944 Telephone: (613) 236-7135 E-mail: info@cuhaci.com

PROJECT TITLE/TITRE DU PROJET  
**NEW SENIOR APARTMENT BUILDING**

2865 Riverside Dr. #226, Ottawa, ON K1V 8N5

St. Patrick's Home of Ottawa

DRAWING TITLE/TITRE DU DESSIN  
**ELEVATIONS**

SCALE ÉCHELLE	As indicated	PROJ. No.	2235	ISSUE No. 3
------------------	--------------	-----------	------	----------------

DRAWN BY  
DESSINÉ PAR  
JC-G DRAWING/DESSIN

CHECKED BY  
VERIFIÉ PAR  
D DATE

2024

**A200SP**