

NOT FOR CONSTRUCTION

IT IS THE RESPONSIBILITY OF THE APPROPRIATE CONTRACTOR TO CHECK AND VERIFY ALL DIMENSIONS ON SITE AND REPORT ALL ERRORS AND/OR OMISSIONS TO THE ARCHITECT.  
ALL CONTRACTORS MUST COMPLY WITH ALL PERTINENT CODES AND BY-LAWS.  
DO NOT SCALE DRAWINGS.  
COPYRIGHT RESERVED.


**Hobin Architecture Incorporated**  
63 Pamela Street  
Ottawa, Ontario  
Canada K1S 3K7  
T: 613-238-7200  
F: 613-235-2055  
E: info@hobinarc.com  
hobinarc.com

PROJECT  
1950 SCOTT STREET

DRAWING TITLE  
FLOOR PLAN - LEVELS 2-4 - TYPICAL PODIUM 1

DRAWN PB	DATE 07/31/2024	SCALE 1:100
-------------	--------------------	----------------

	PROJECT 2129
	DRAWING NO. SPA - A2.03

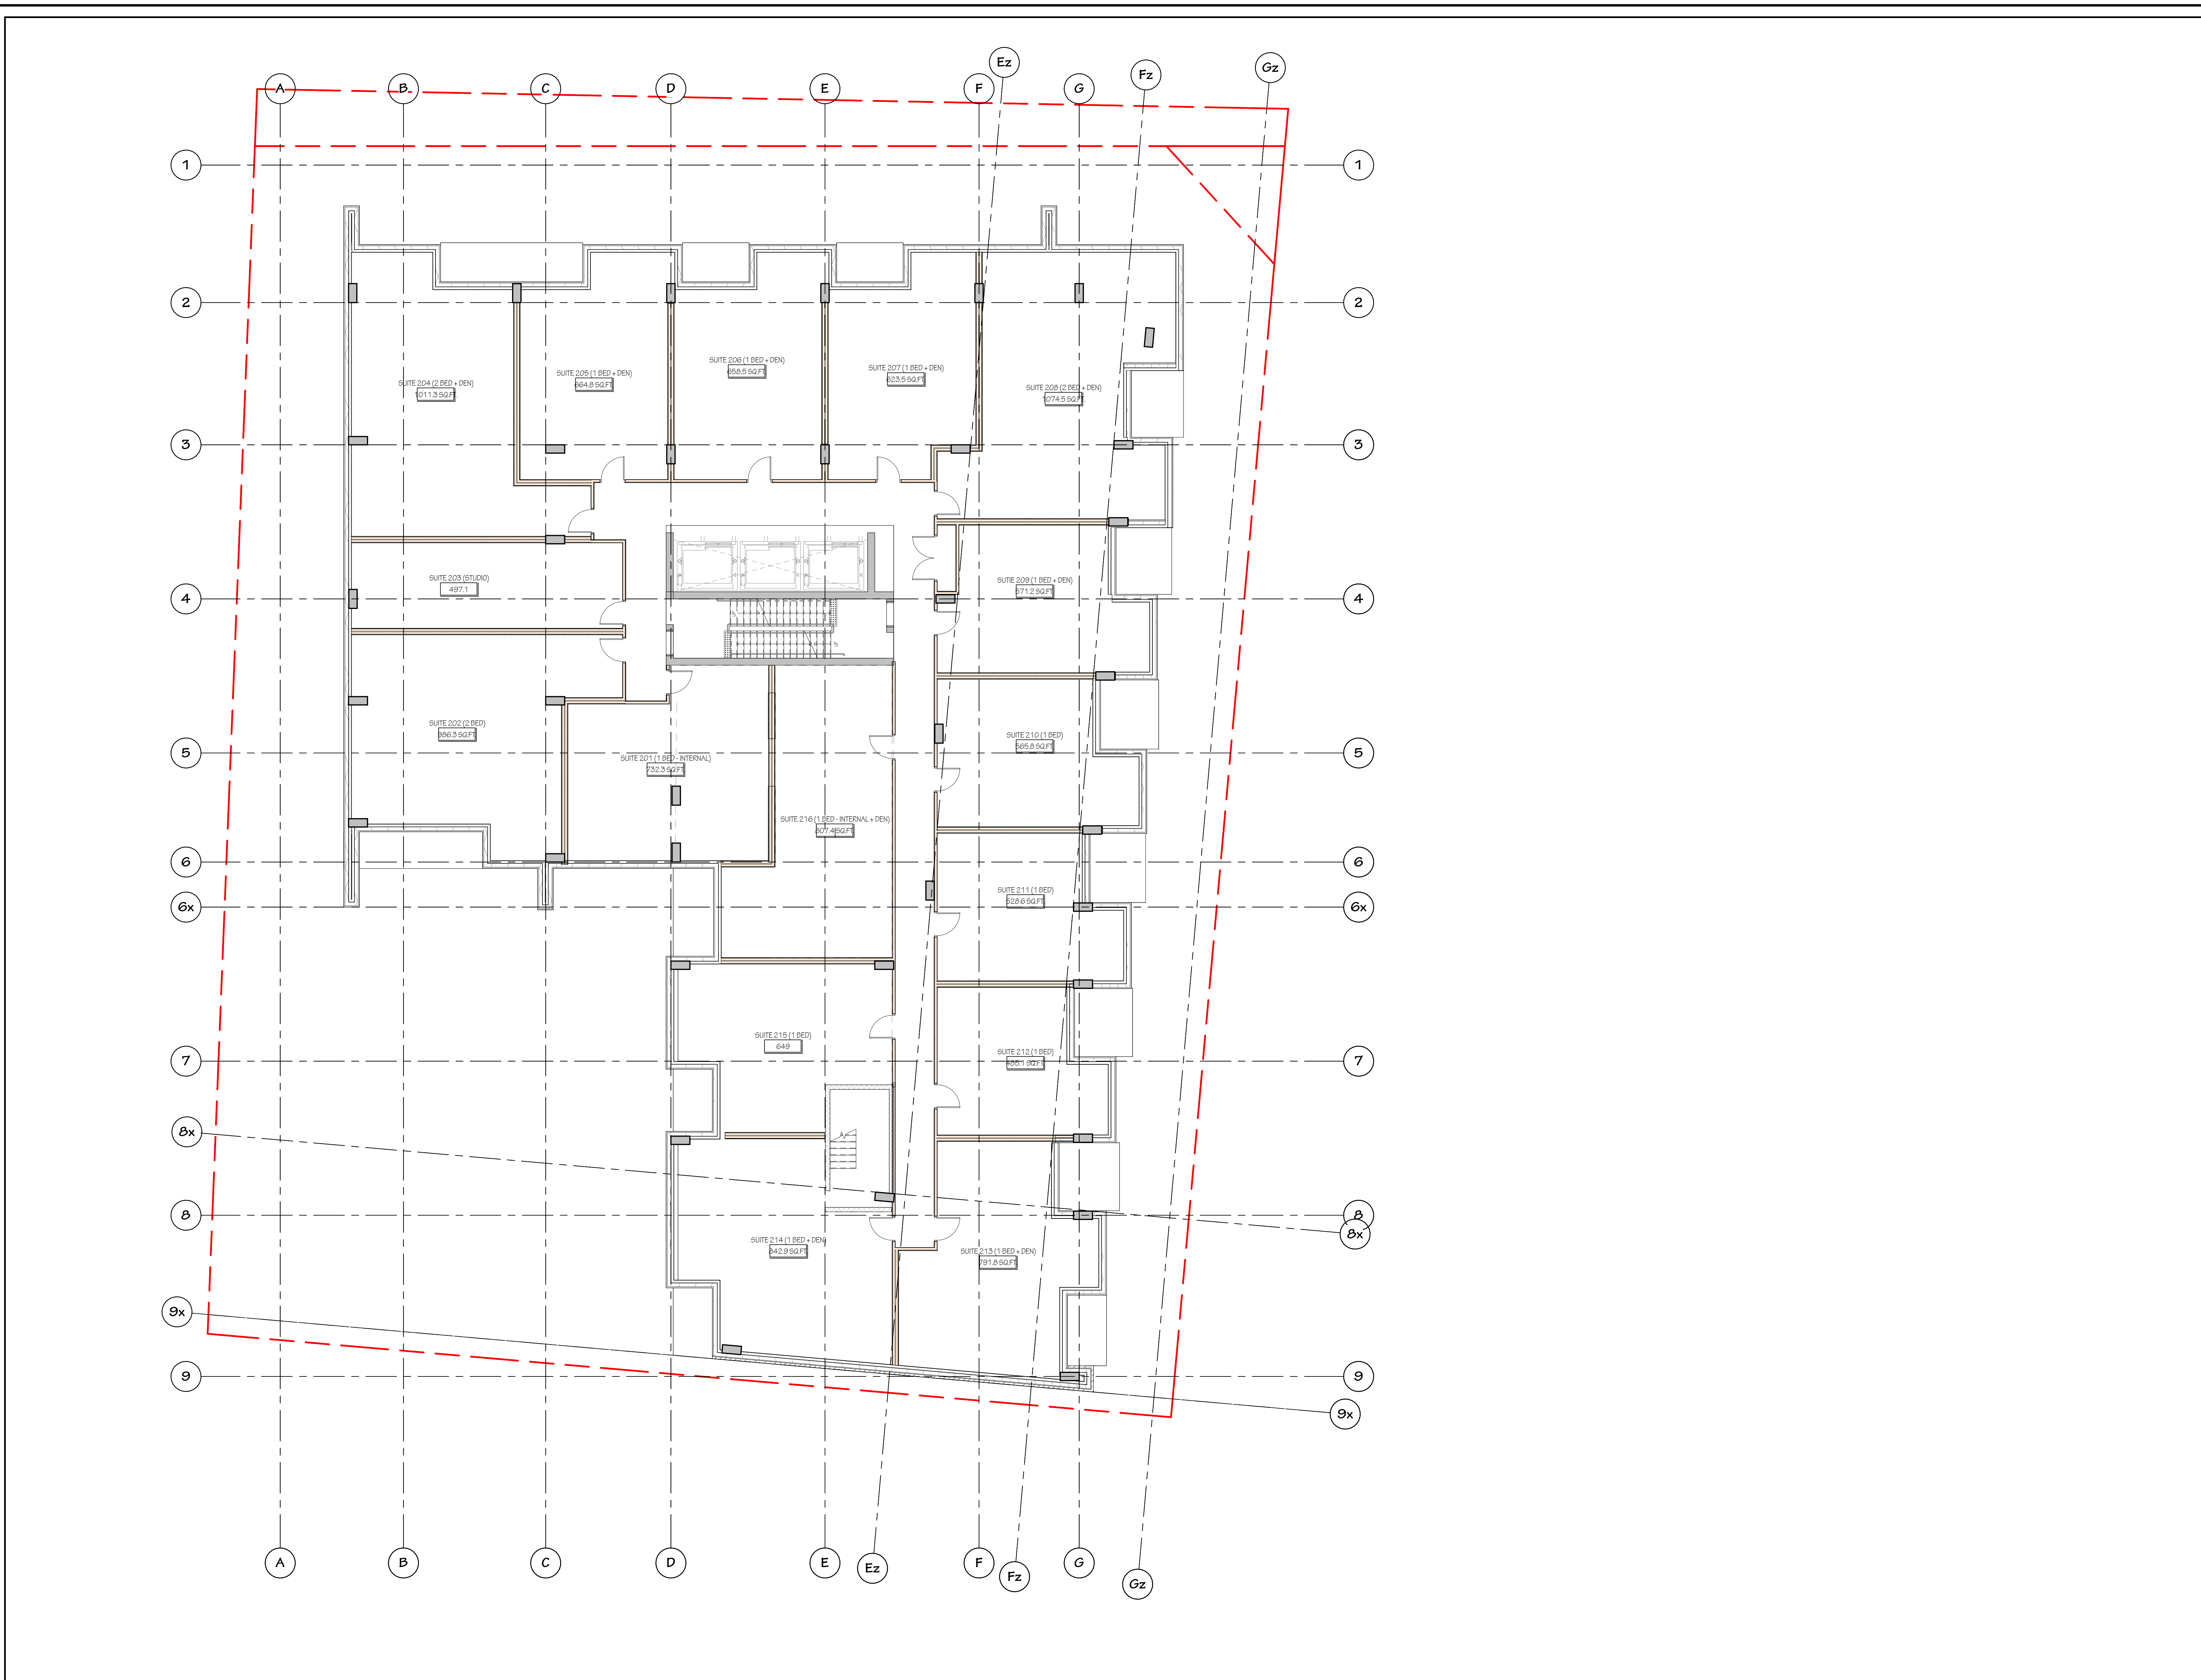

1 02-LEVEL 2-4 - SPA  
SPA - A2.03 SCALE: 1:100

NOT FOR CONSTRUCTION

IT IS THE RESPONSIBILITY OF THE APPROPRIATE CONTRACTOR TO CHECK AND VERIFY ALL DIMENSIONS ON SITE AND REPORT ALL ERRORS AND/OR OMISSIONS TO THE ARCHITECT.  
ALL CONTRACTORS MUST COMPLY WITH ALL PERTINENT CODES AND BY-LAWS.  
DO NOT SCALE DRAWINGS.  
COPYRIGHT RESERVED.

**Hobin Architecture Incorporated**  
63 Pamela Street  
Ottawa, Ontario  
Canada K1S 3K7  
T: 613-238-7200  
F: 613-235-2055  
E: info@hobinarc.com  
hobinarc.com


PROJECT  
1950 SCOTT STREET

DRAWING TITLE  
FLOOR PLAN - LEVELS 5-6 -  
TYPICAL PODIUM 2

DRAWN PB	DATE 07/31/2024	SCALE 1:100
-------------	--------------------	----------------

 ARCHITECT <b>J. HOBIN</b> LICENSE 3049	PROJECT 2128
	DRAWING NO. SPA - A204

SPA - A2.04 - RA - FLOOR PLAN - LEVELS 5-6 - TYPICAL PODIUM 2

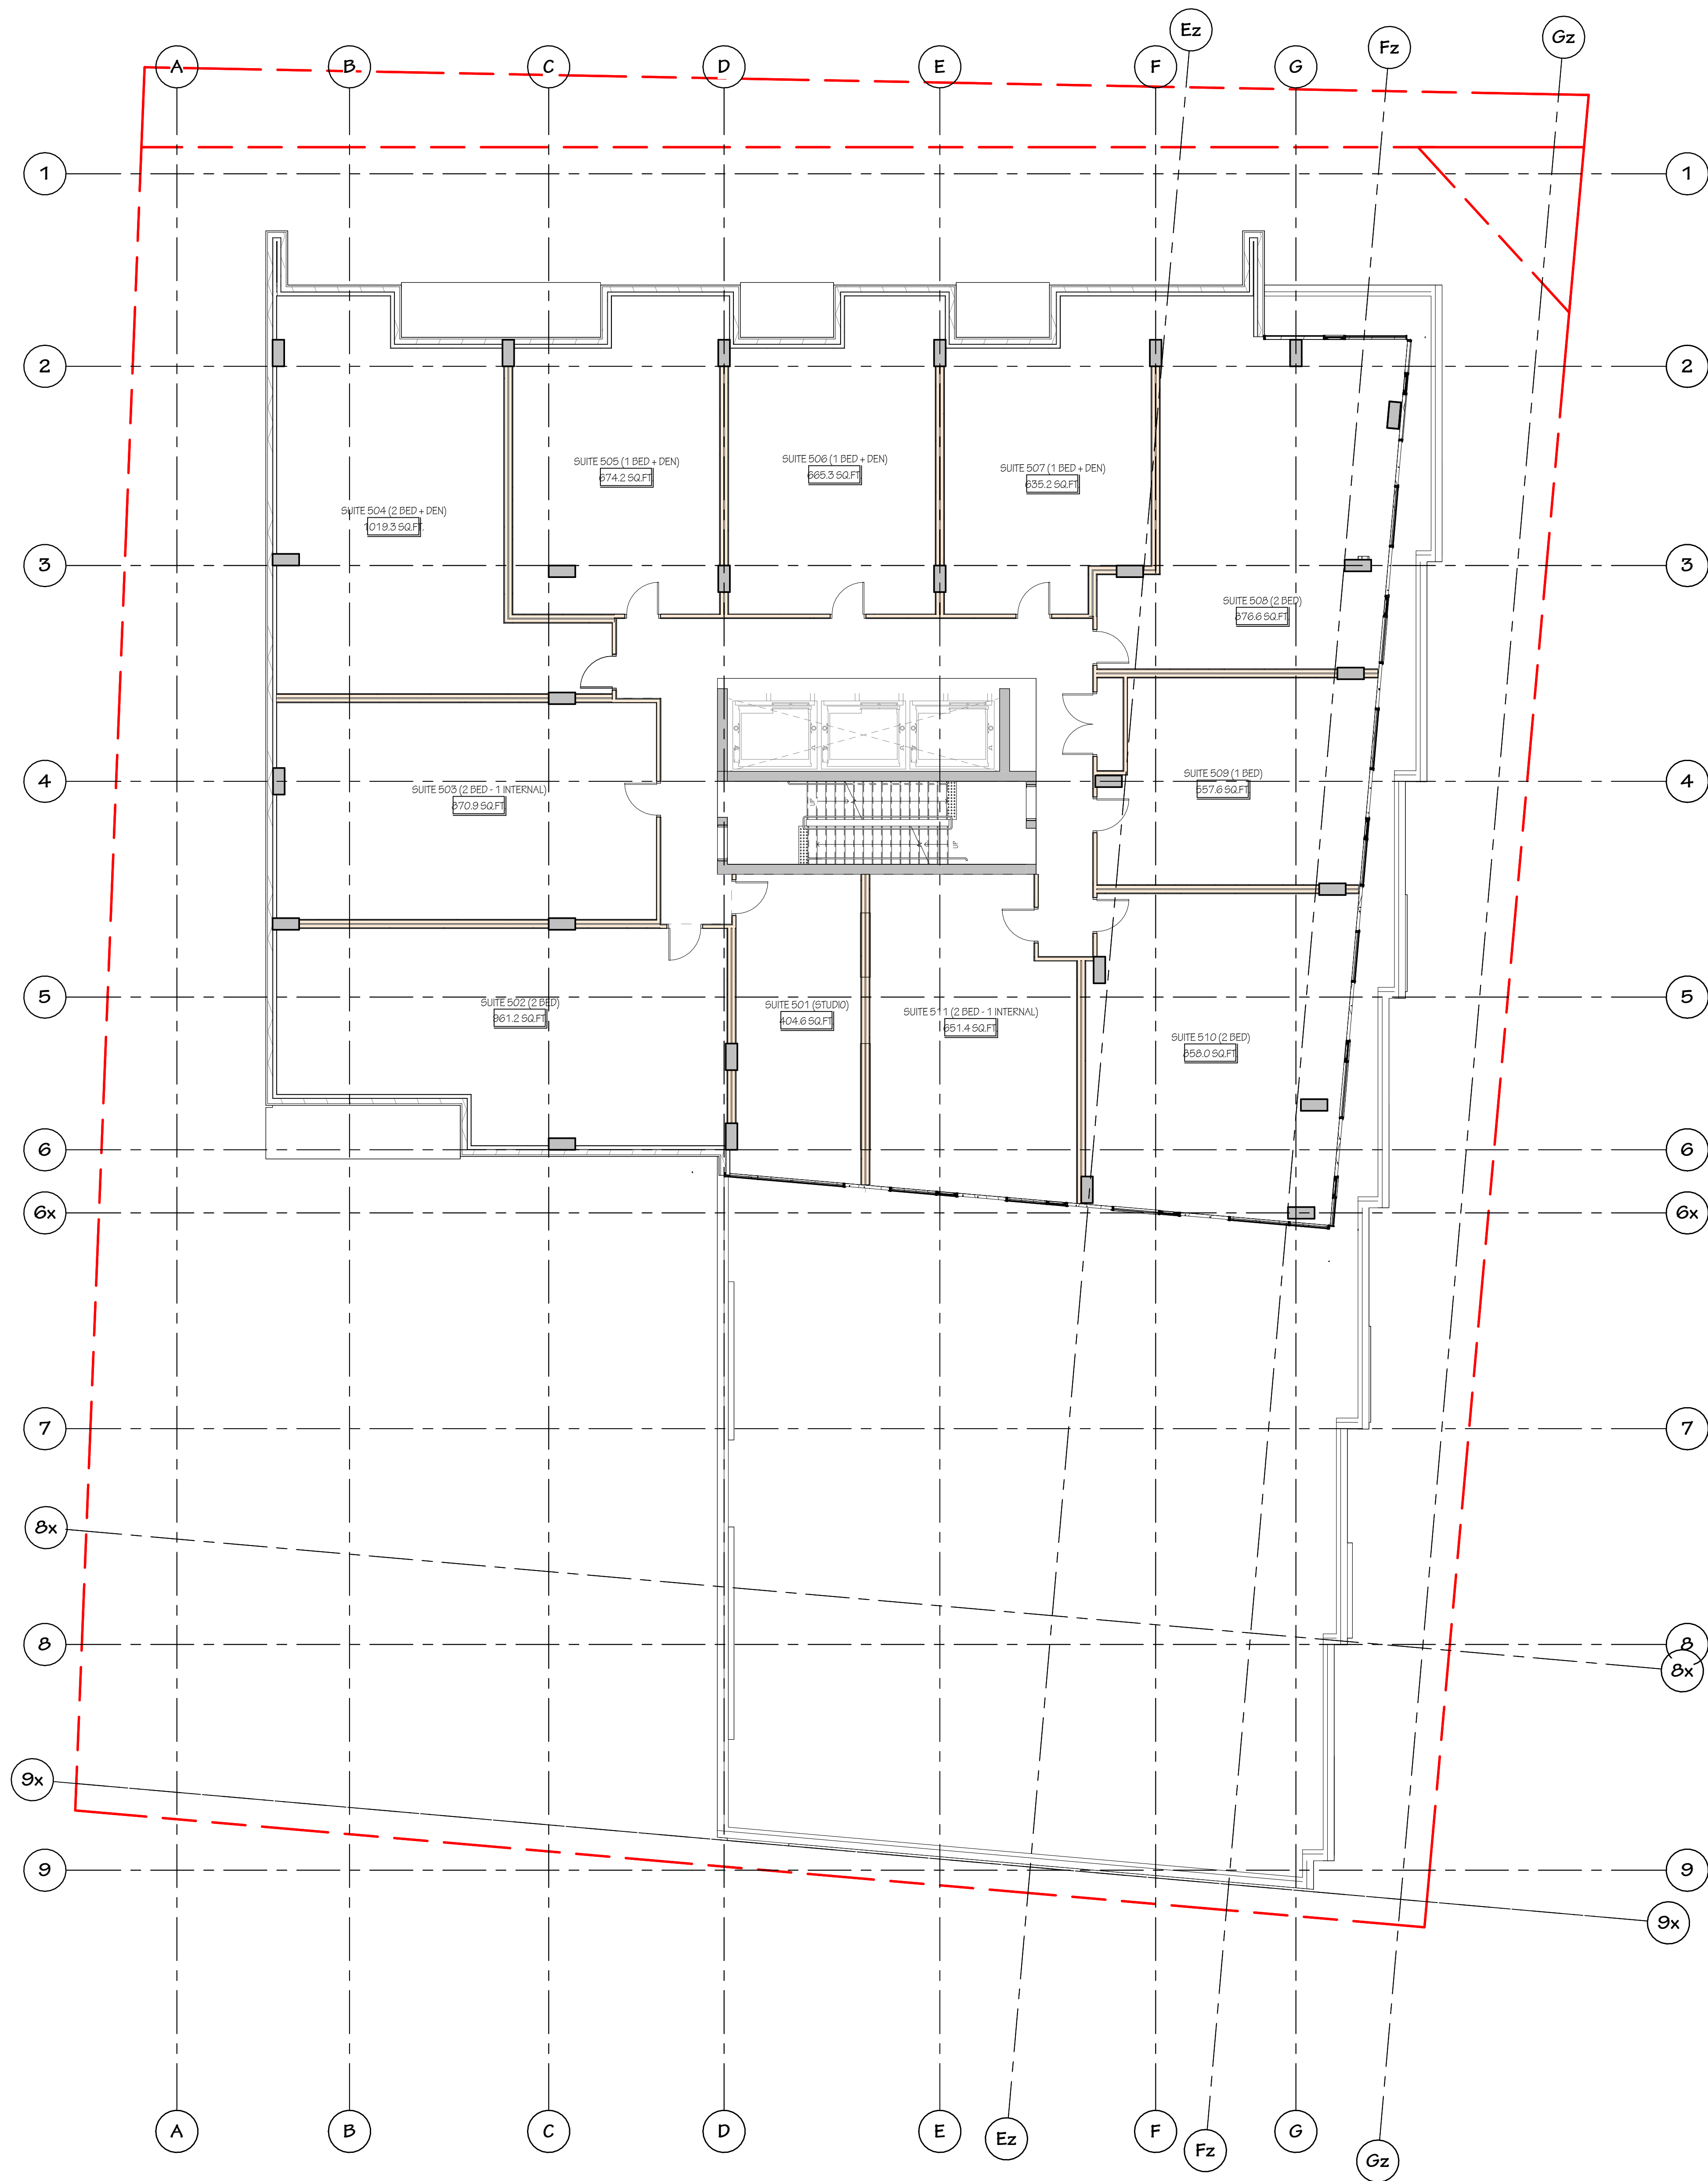

1 LEVEL 5 - SPA  
SPA - A2.04 SCALE: 1:100

NOT FOR CONSTRUCTION

IT IS THE RESPONSIBILITY OF THE APPROPRIATE CONTRACTOR TO CHECK AND VERIFY ALL DIMENSIONS ON SITE AND REPORT ALL ERRORS AND/OR OMISSIONS TO THE ARCHITECT.  
ALL CONTRACTORS MUST COMPLY WITH ALL PERTINENT CODES AND BY-LAWS.  
DO NOT SCALE DRAWINGS.  
COPYRIGHT RESERVED.


**Hobin Architecture Incorporated**  
63 Pamela Street  
Ottawa, Ontario  
Canada K1S 3K7  
T: 613-238-7200  
F: 613-235-2055  
E: mail@hobinarc.com  
hobinarc.com

PROJECT  
**1950 SCOTT STREET**

DRAWING TITLE  
**FLOOR PLAN - LEVELS 7-21 - TYPICAL TOWER**

DRAWN PB	DATE 07/31/2024	SCALE 1:100
-------------	--------------------	----------------

	PROJECT 2129
	DRAWING NO. <b>SPA - A2.05</b>

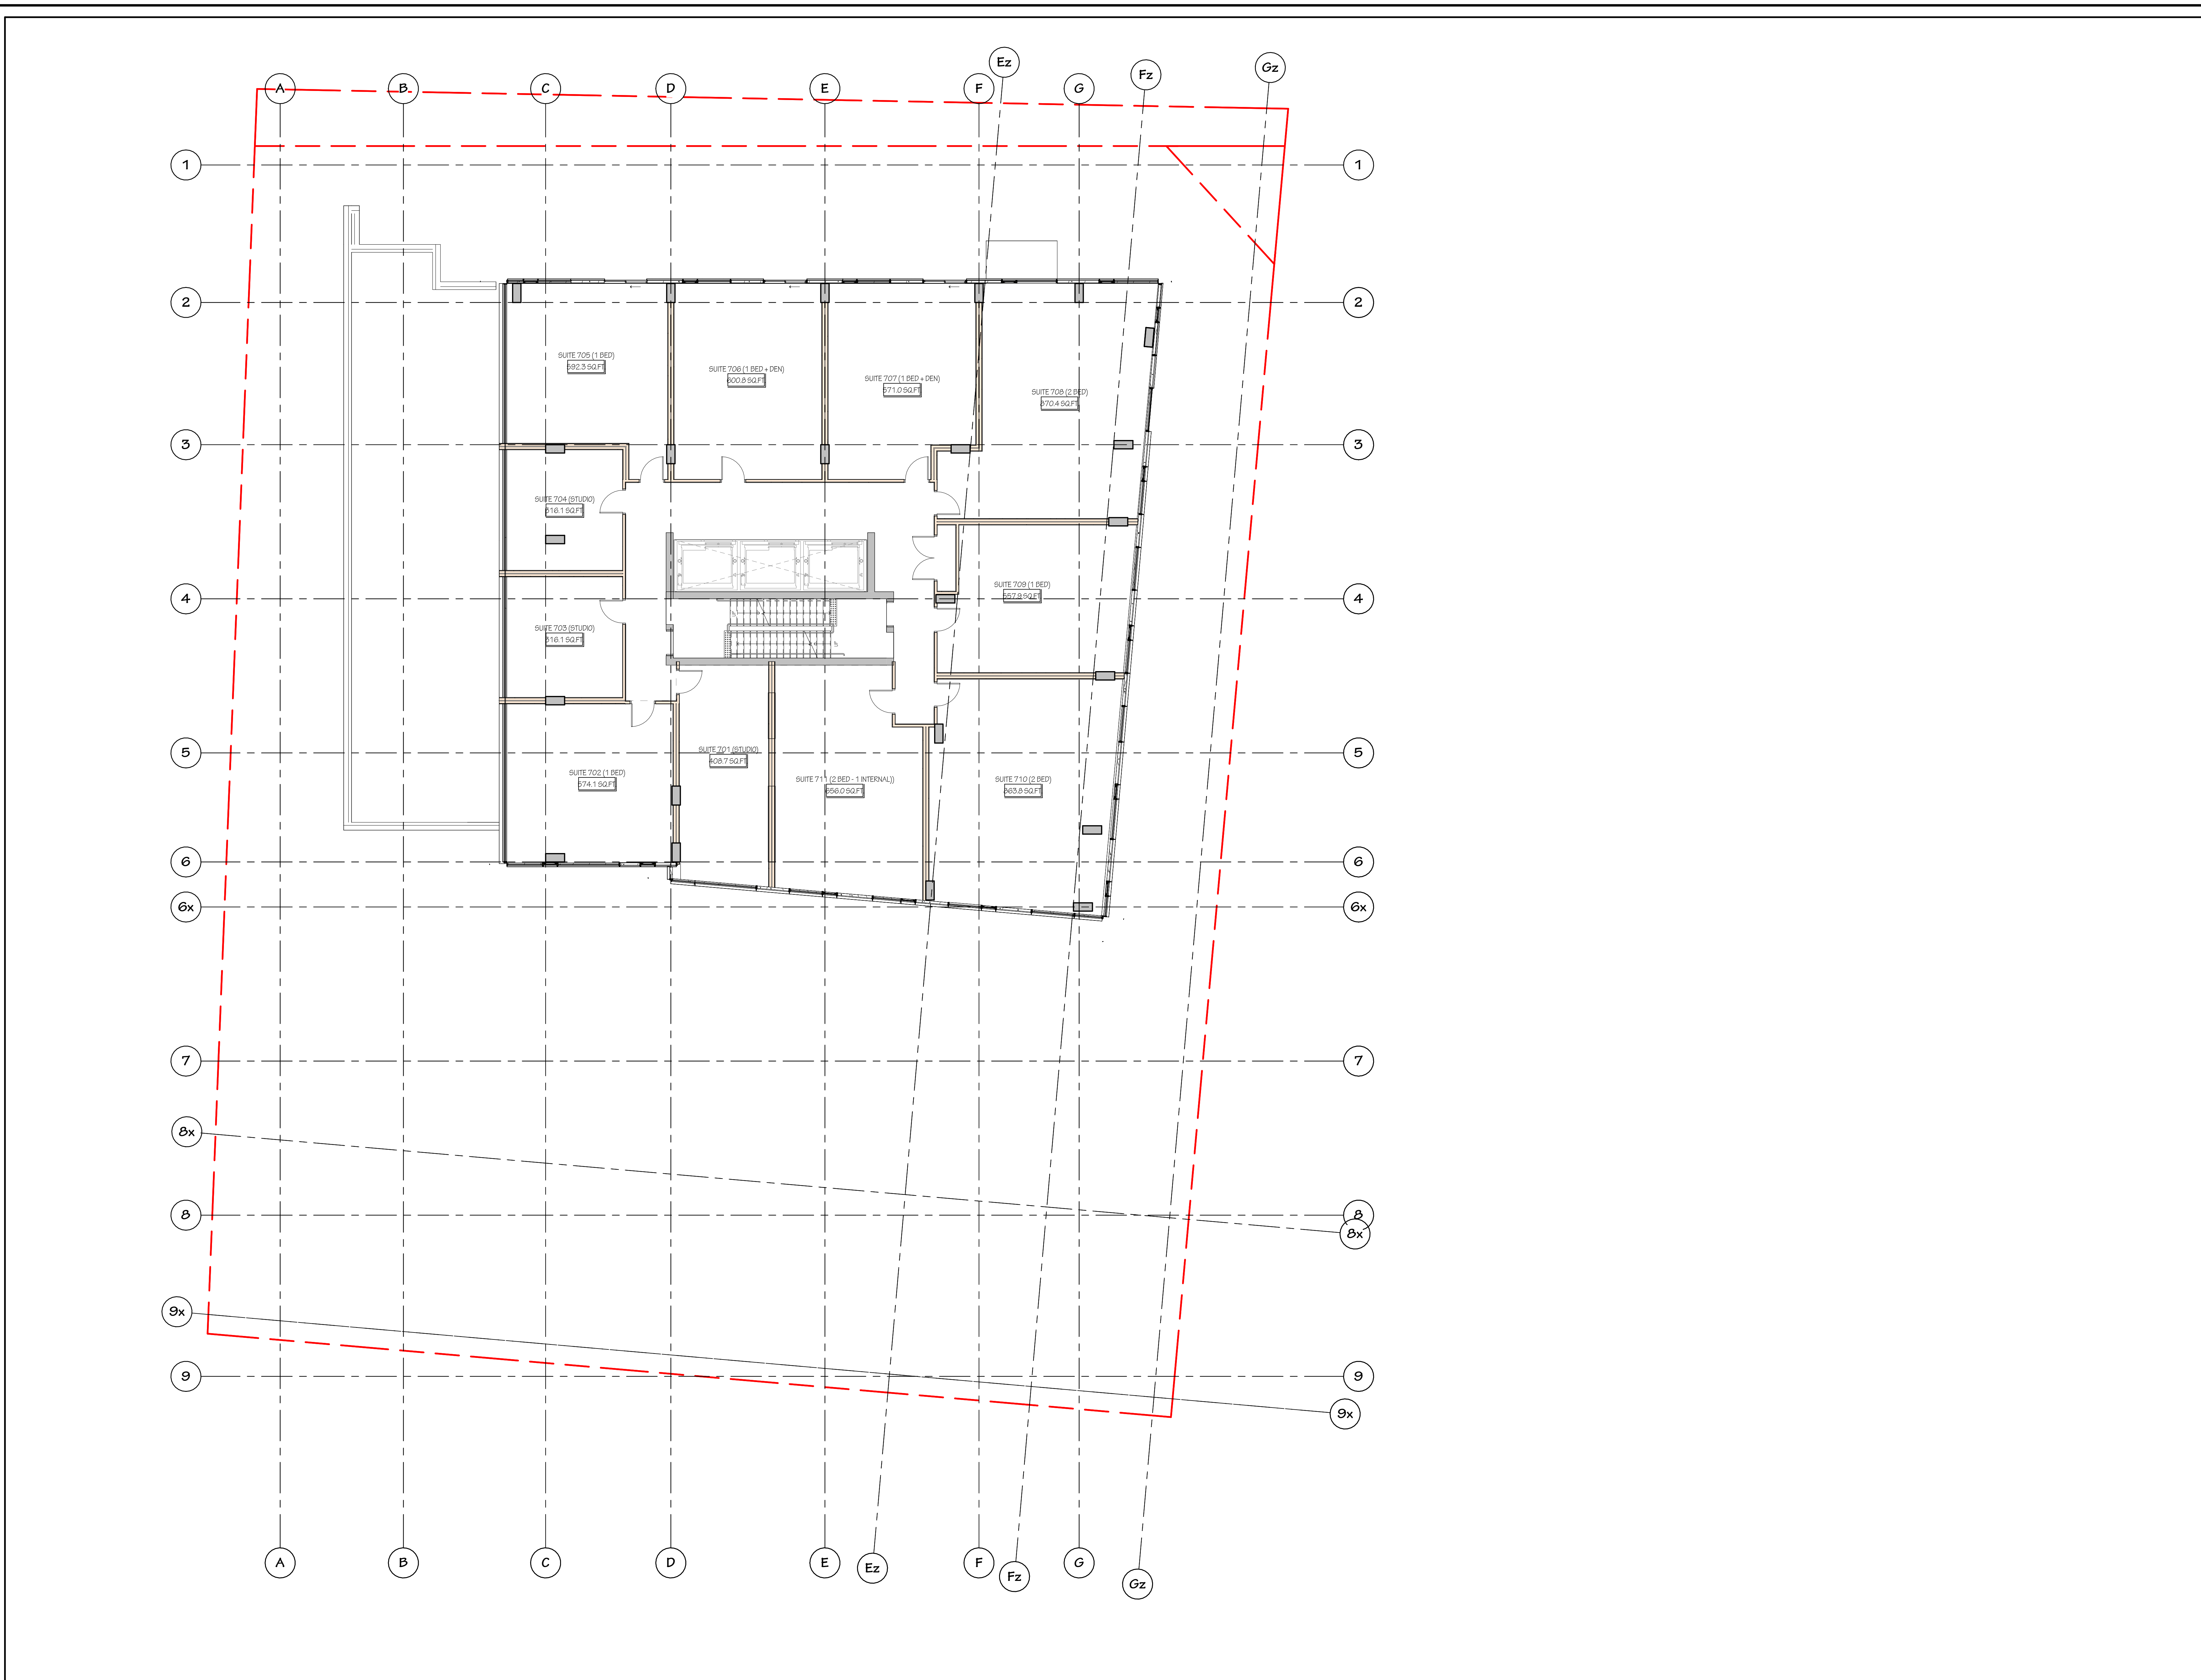

**1 LEVEL 7 - SPA**  
SPA - A2.05 SCALE: 1:100