



1 NORTH ELEVATION
A3.00 Scale: 1: 150

2 EAST ELEVATION
A3.00 Scale: 1: 150



BIRD FRIENDLY GLASS: AS PER CITY/BRO SAFETY GUIDELINES OUTLINE 2, TYPING 3 & MARK 3.1
 1. GLASS SHOULD BE TINTED OR FILLED WITH AN OPAQUE MATERIAL
 2. GLASS SHOULD BE TINTED OR FILLED WITH AN OPAQUE MATERIAL
 3. GLASS SHOULD BE TINTED OR FILLED WITH AN OPAQUE MATERIAL
 4. GLASS SHOULD BE TINTED OR FILLED WITH AN OPAQUE MATERIAL

1 07/31/2024 Issued for SPC
 no. date revision
 It is the responsibility of the appropriate contractor to check and verify all dimensions on site and report all errors and/or omissions to the architect.
 All contractors must comply with all pertinent codes and by-laws.
 Do not scale drawings.
 This drawing may not be used for construction until signed.
 Copyright reserved.

LEGEND


AP-1	ALUMINUM PANEL 1	SP	SPANDREL PANEL
AP-2	ALUMINUM PANEL 2	VG	VISION GLASS
AP-3	ALUMINUM PANEL 3	BL	BUILDING LIGHTING
AP-4	ALUMINUM PANEL 4		
AP-5	ALUMINUM PANEL 5		
AP-6	ALUMINUM PANEL 6		
GR	GLASS RAILING		
MG	METAL GUARD		


Hobin Architecture Incorporated
 63 Pamela Street
 Ottawa, Ontario
 Canada K1S 5K6
 T: 613-235-7200
 F: 613-235-2005
 E: mail@hobinarc.com
 hobinarc.com
HOBIN ARCHITECTURE

PROJECT/LOCATION:
 1950 SCOTT STREET

DRAWING TITLE:
 NORTH & EAST ELEVATIONS

DRAWN BY: PB	DATE: 07/31/24	SCALE: 1:150
PROJECT: 2126		DRAWING NO.:
DRAWING NO.:		A3-00
REVISION NO.:		

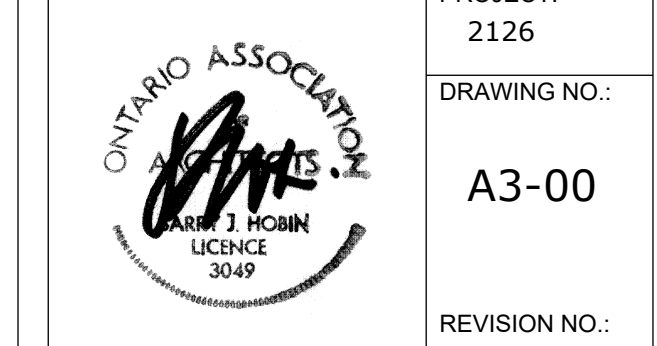

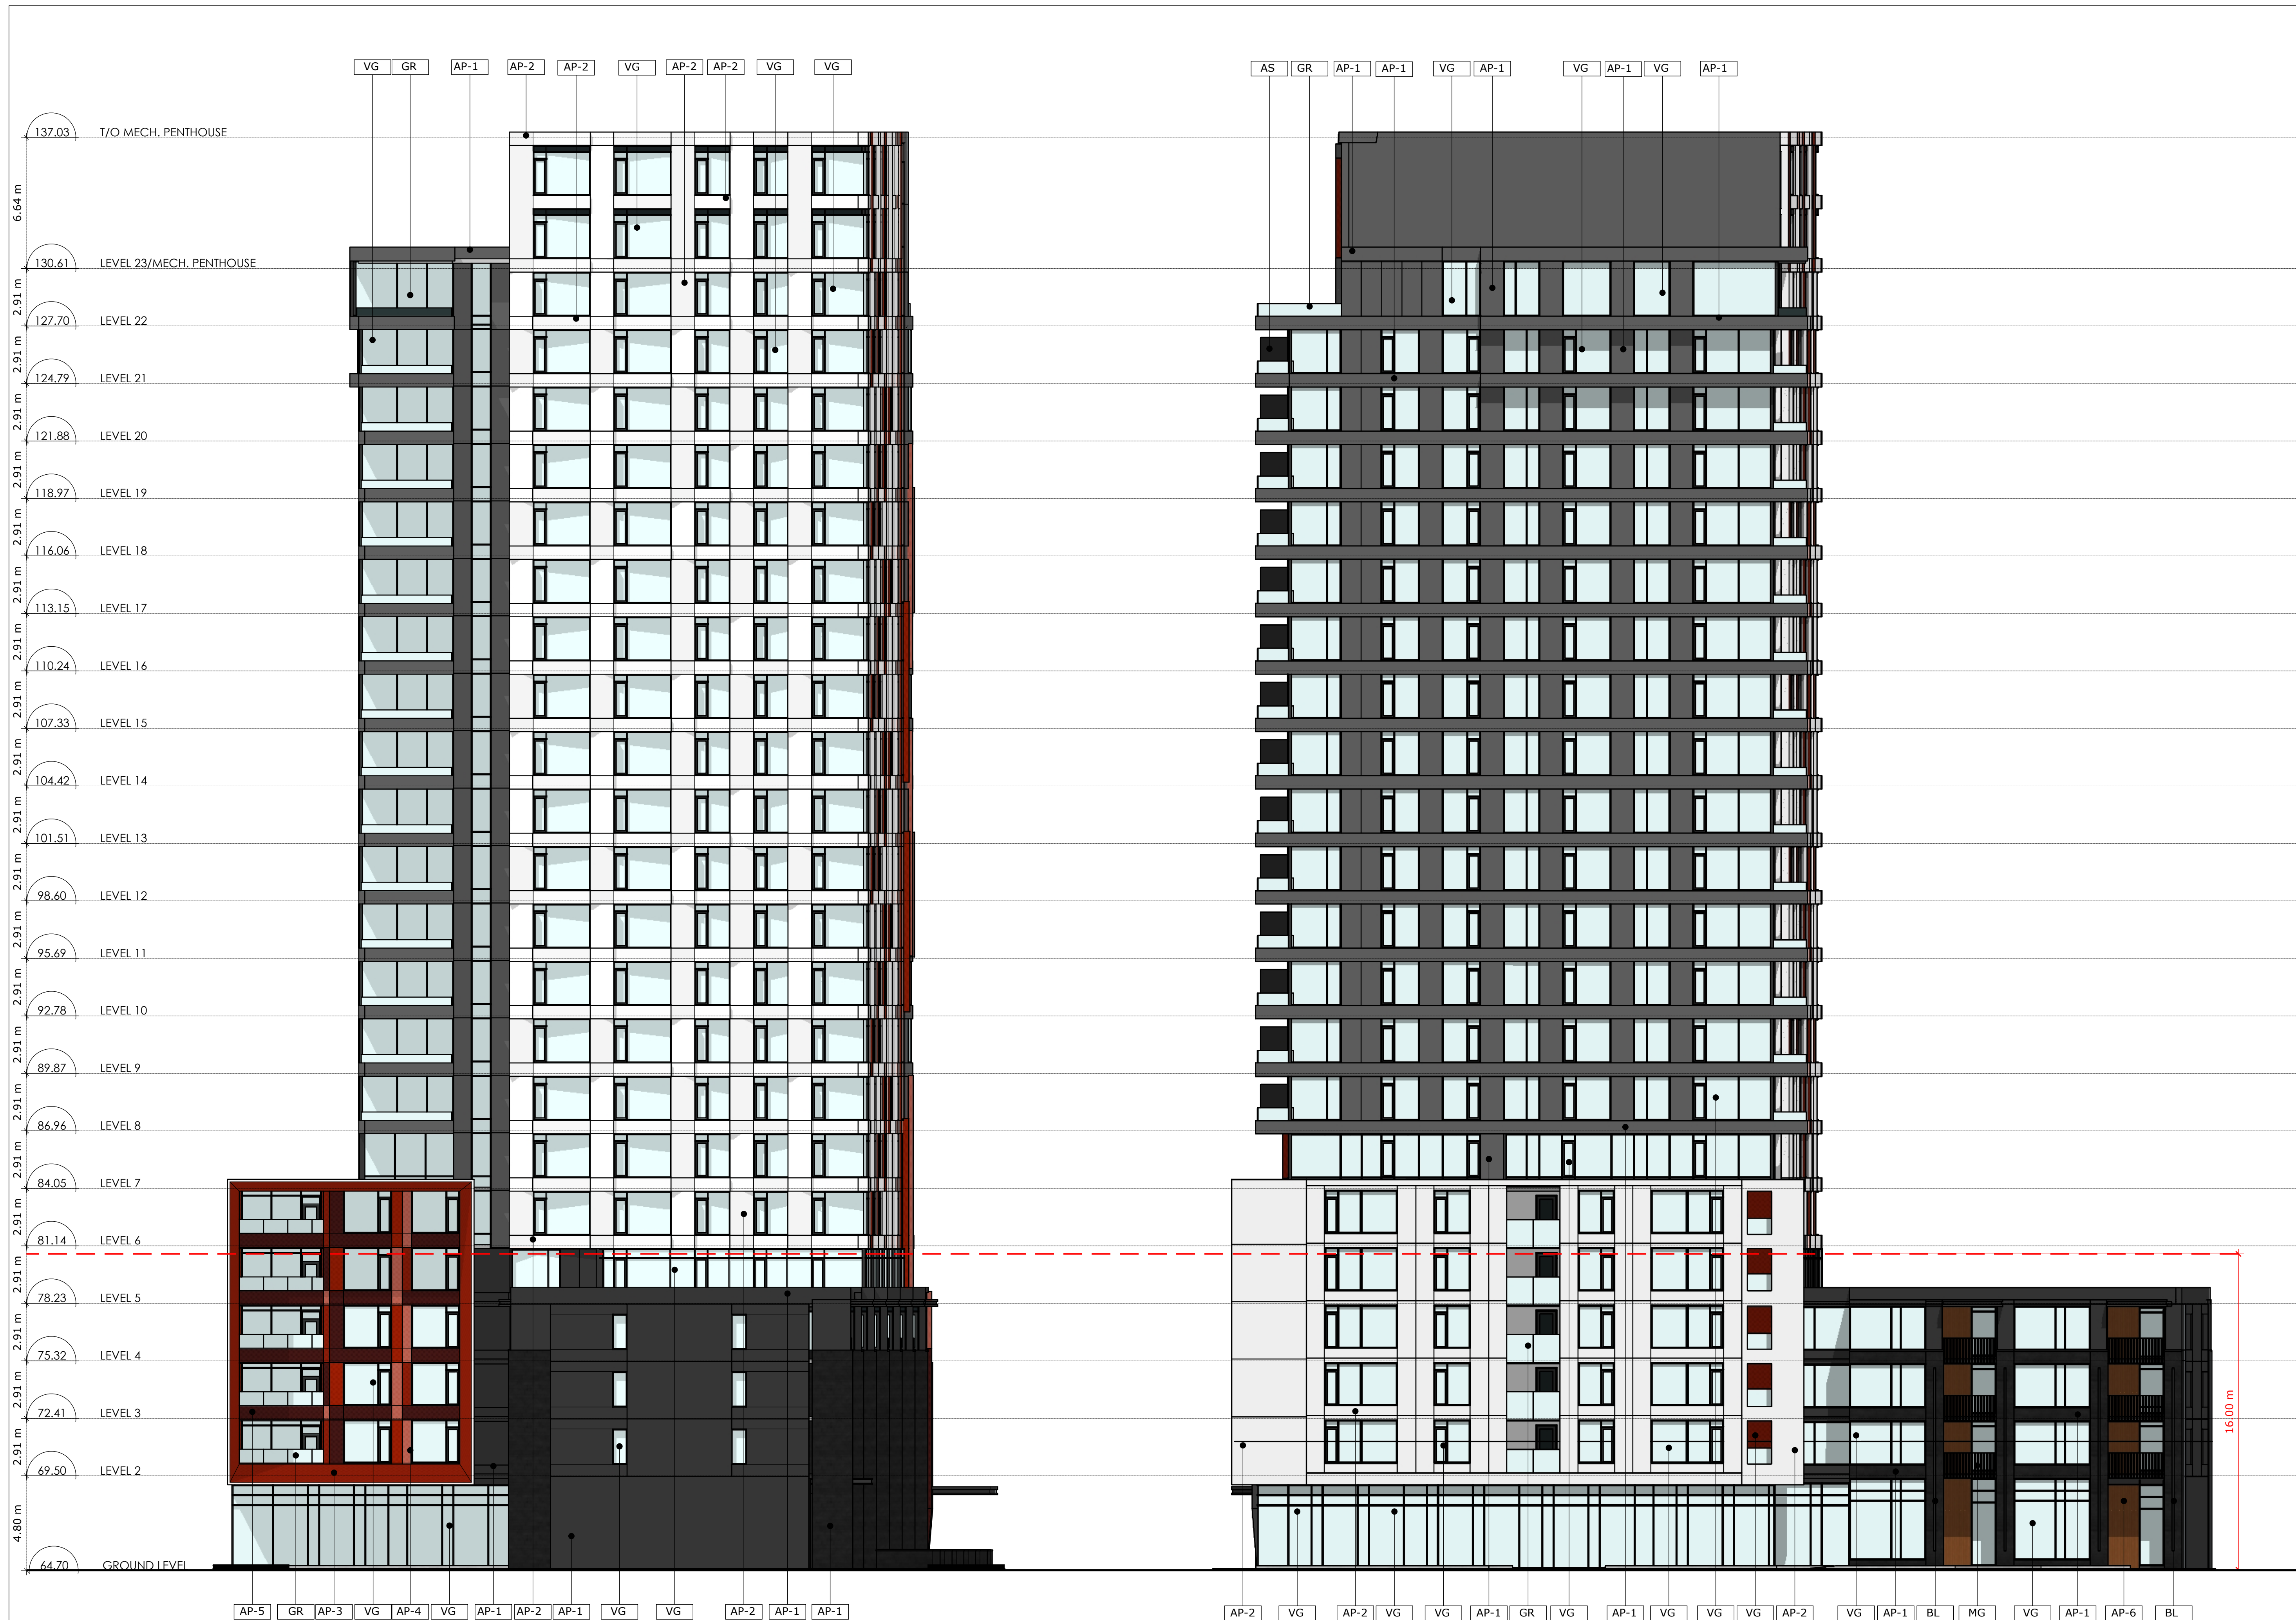

1 SOUTH ELEVATION
A3.01 Scale: 1: 150

2 WEST ELEVATION
A3.01 Scale: 1: 150



BIRD FRIENDLY GLASS: AS PER CITY BRIDGEOURLES OUTLINE 2, TYPING & MARKING &...
 1. GLASS PROVIDED WITH LOW REFLECTIVITY ON LVL 1-4
 2. GLASS PROVIDED WITH BALCONY RAILINGS ON LVL 1-4
 3. GLASS PROVIDED WITH BALCONY RAILINGS ON ROOF TERRACE LEVELS

1	07/31/2024	Issued for SPC
no.	date	revision

It is the responsibility of the appropriate contractor to check and verify all dimensions on site and report all errors and/or omissions to the architect.

All contractors must comply with all pertinent codes and by-laws.

Do not scale drawings.

This drawing may not be used for construction until signed.

Copyright reserved.

LEGEND	
AP-1	ALUMINUM PANEL 1
AP-2	ALUMINUM PANEL 2
AP-3	ALUMINUM PANEL 3
AP-4	ALUMINUM PANEL 4
AP-5	ALUMINUM PANEL 5
AP-6	ALUMINUM PANEL 6
GR	GLASS RAILING
MG	METAL GUARD
SP	SPANDREL PANEL
VG	VISION GLASS
BL	BUILDING LIGHTING

Hobin Architecture Incorporated
 63 Pamela Street
 Ottawa, Ontario
 Canada K1S 5K6
 T: 613-238-7200
 F: 613-235-2005
 E: mail@hobinarc.com
 hobinarc.com

PROJECT/LOCATION:
1950 SCOTT STREET

DRAWING TITLE:
SOUTH & WEST ELEVATIONS

DRAWN BY: DATE: SCALE:
PB 07/31/24 1:150

PROJECT: 2126
DRAWING NO.: A3-01

REVISION NO.: