



SUN/SHADOW STUDY SUMMARY

JUNE 21

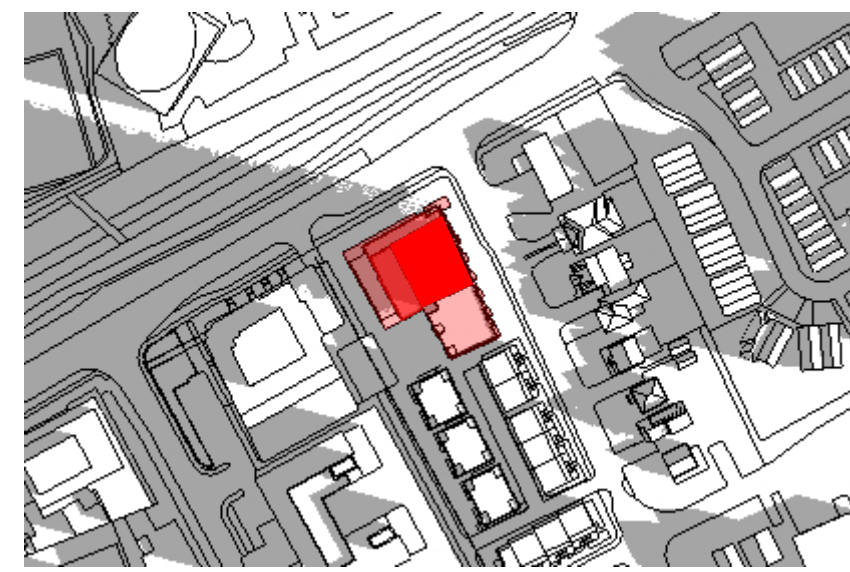


7:00am

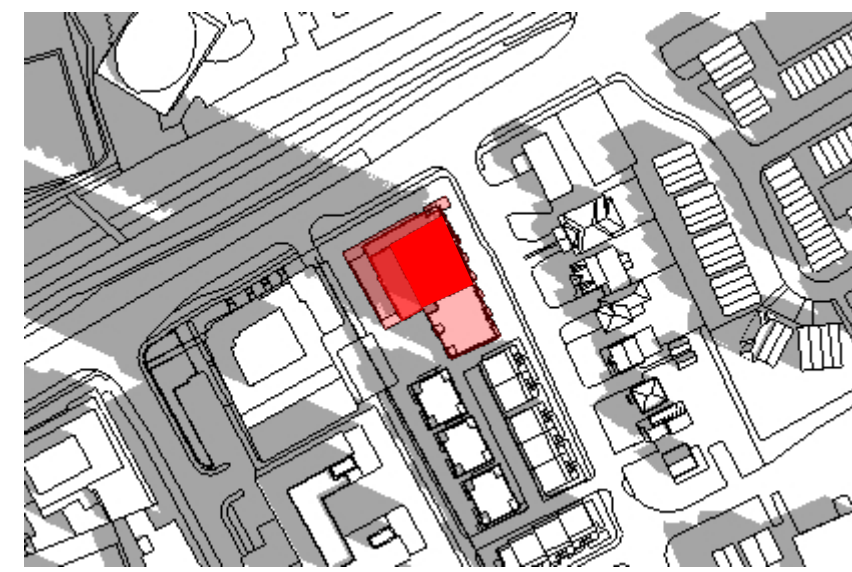

8:00am




9:00am

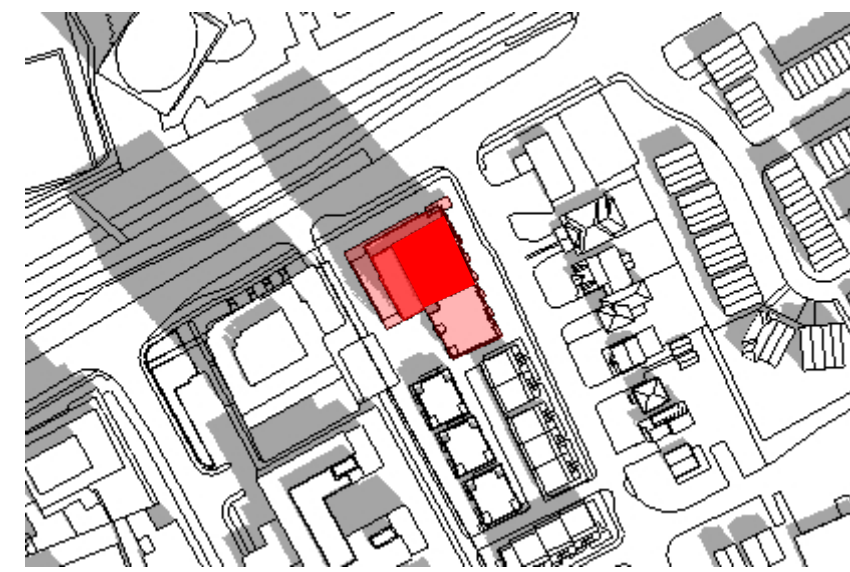


10:00am




11:00am

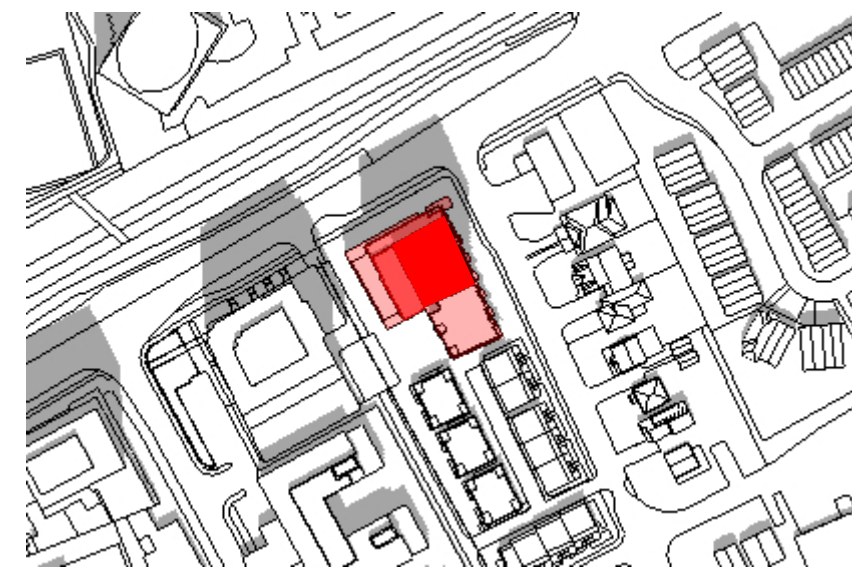

12:00pm

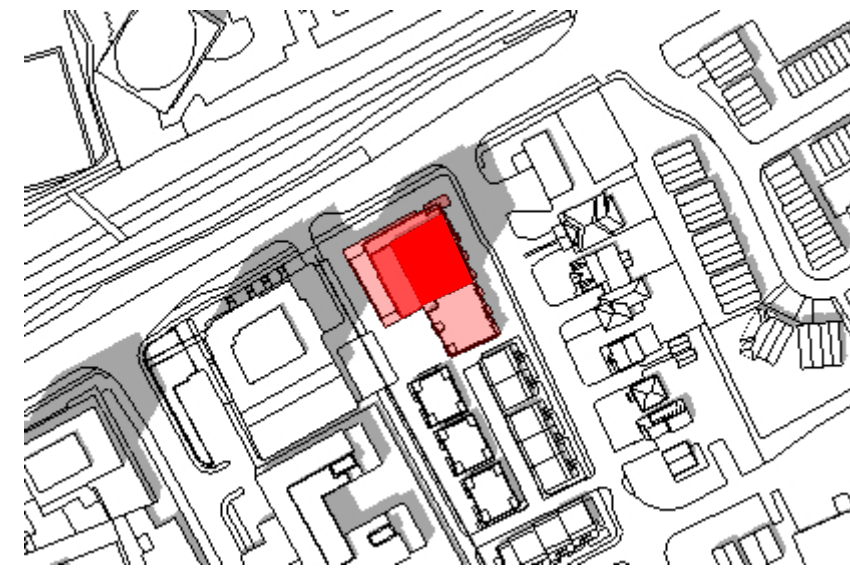


1:00pm

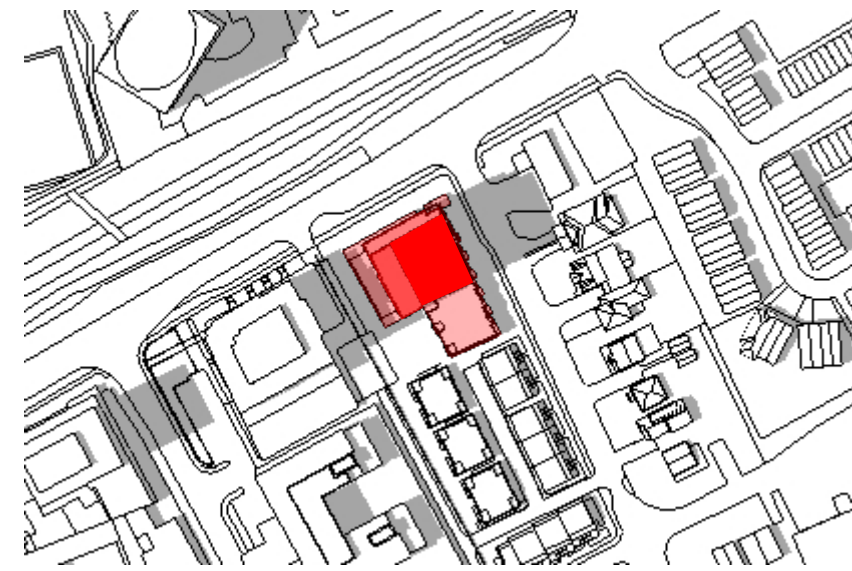


2:00pm




3:00pm

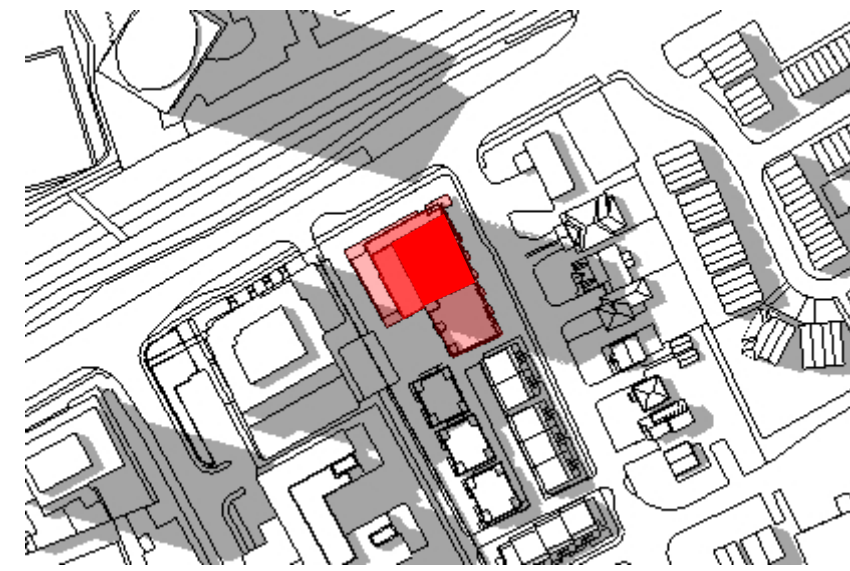

4:00pm

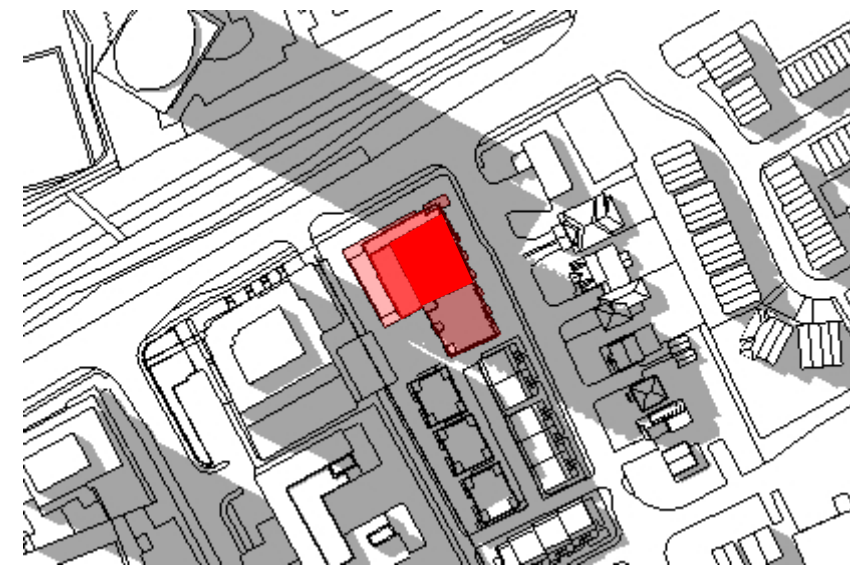

5:00pm

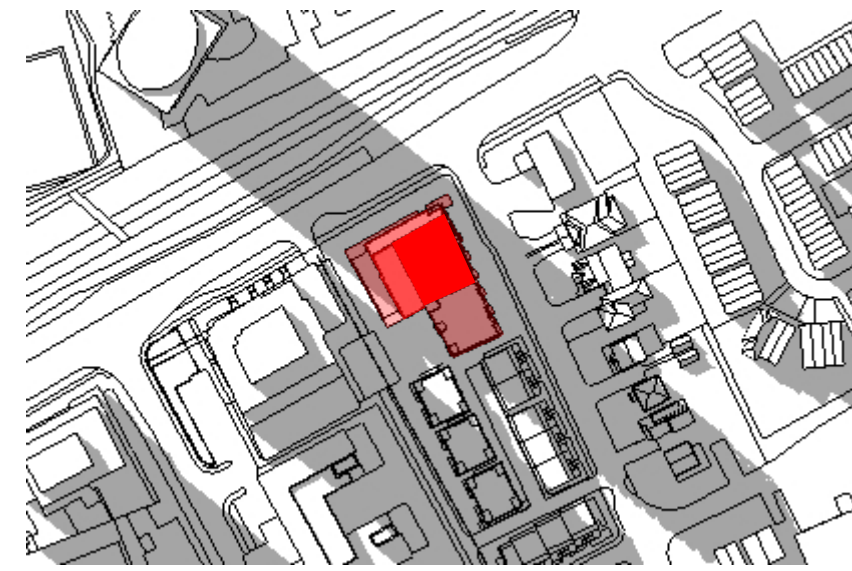


6:00pm

MARCH / SEPTEMBER 21

FULL SHADOW COVERAGE,
TIME NOT APPLICABLE

7:00am

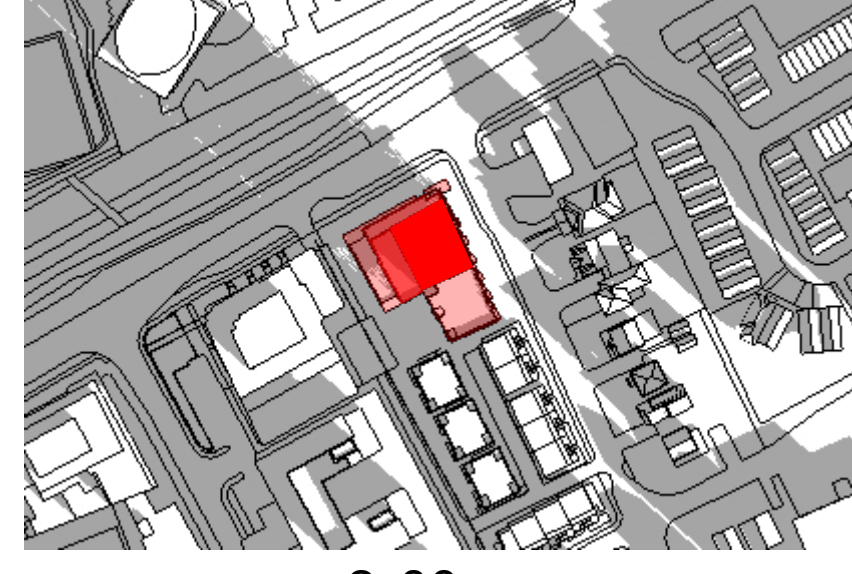

8:00am




9:00am




10:00am




11:00am

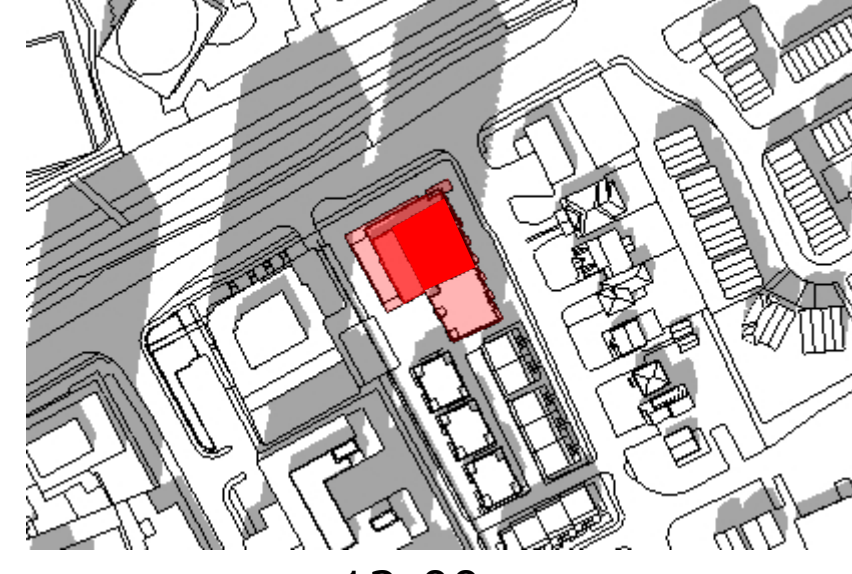


12:00pm

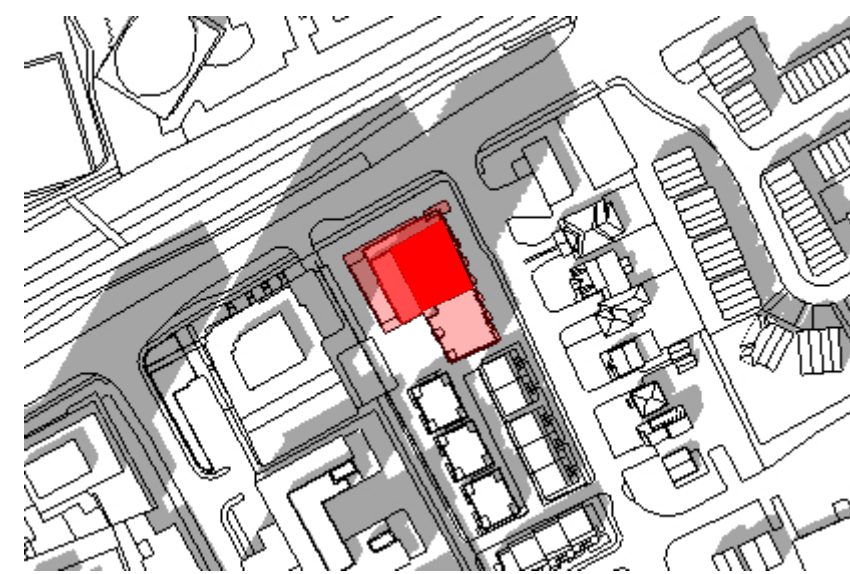


1:00pm

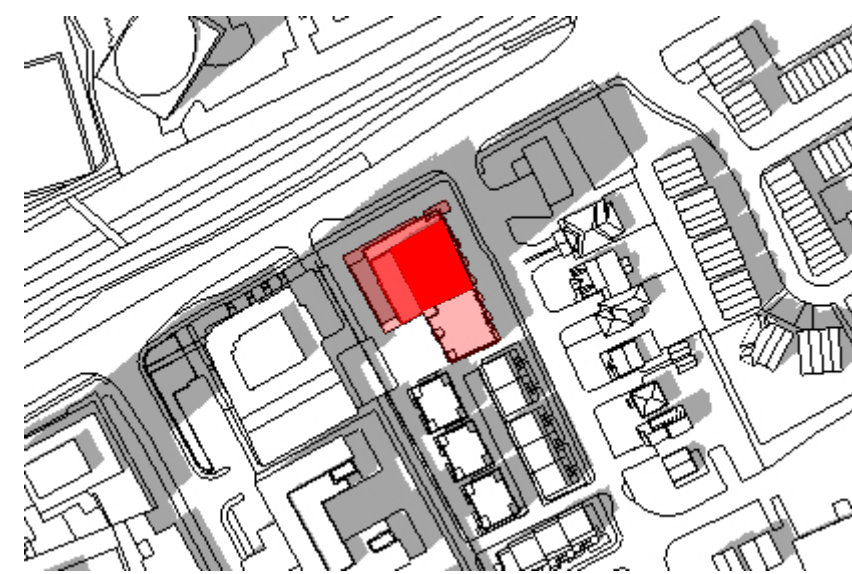


2:00pm

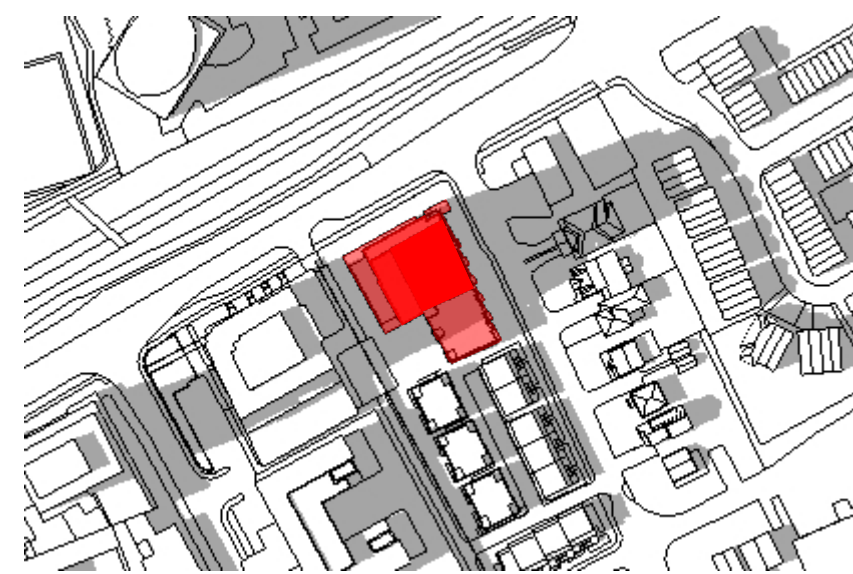


3:00pm

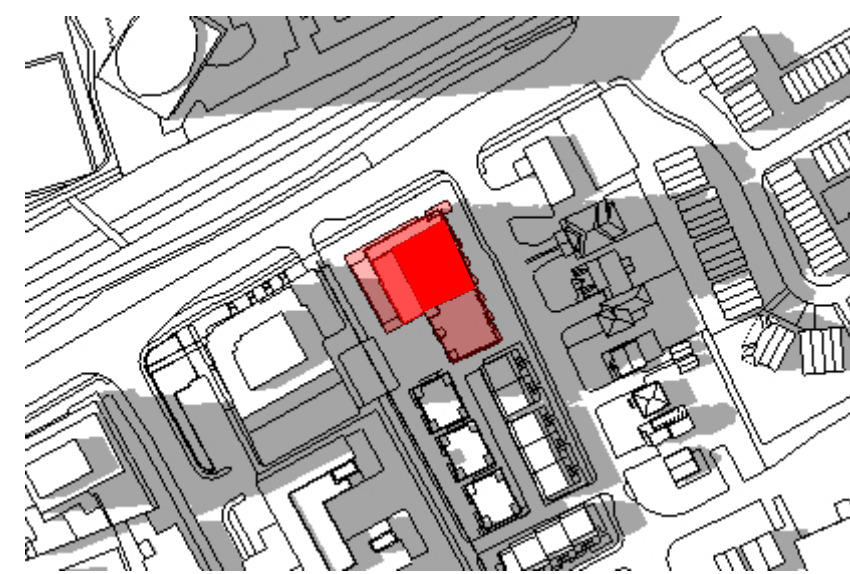

4:00pm

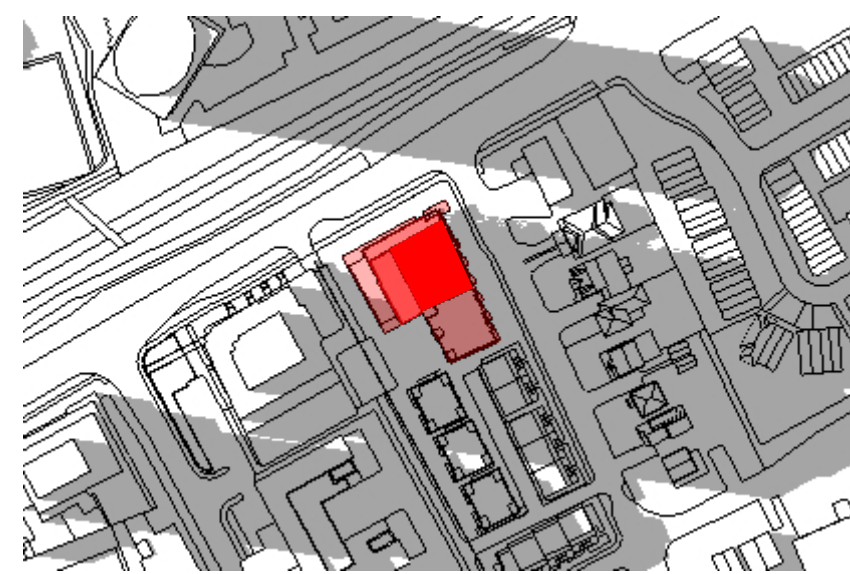

5:00pm

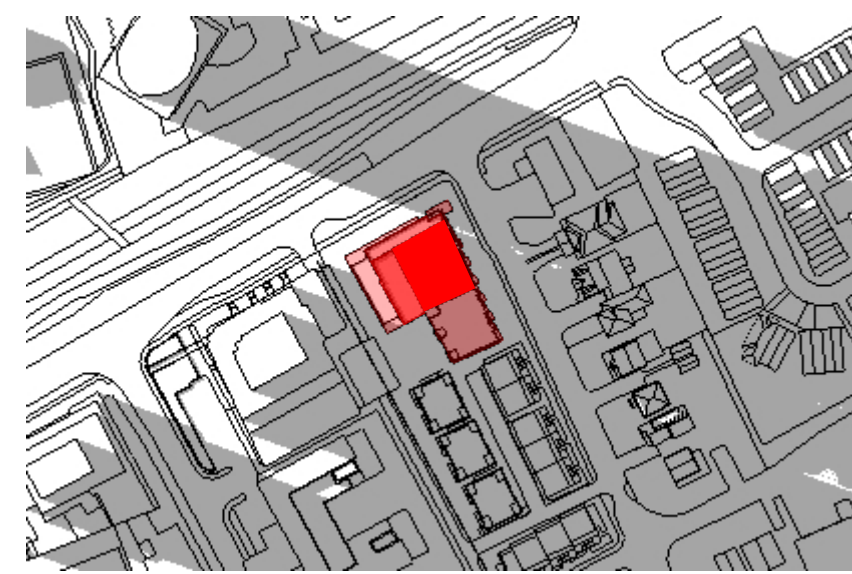


6:00pm


DECEMBER 21

FULL SHADOW COVERAGE,
TIME NOT APPLICABLE


7:00am

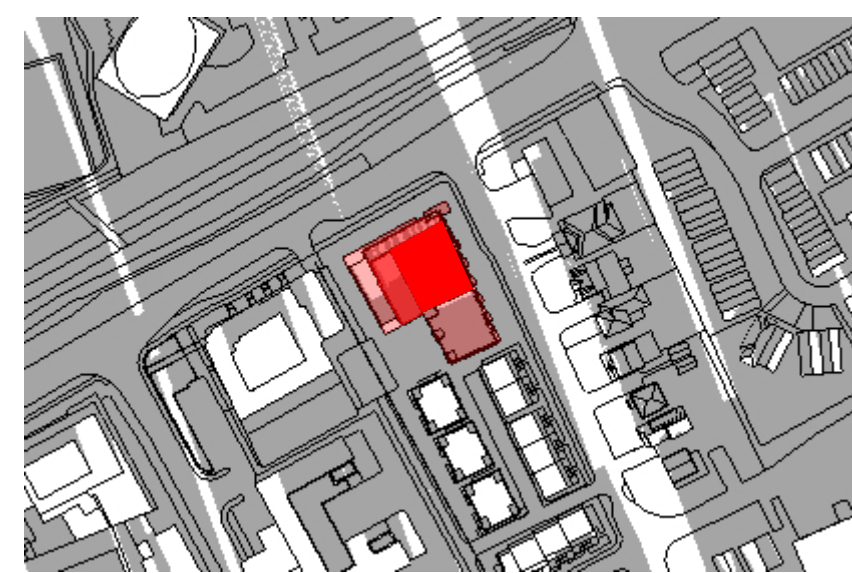


8:00am

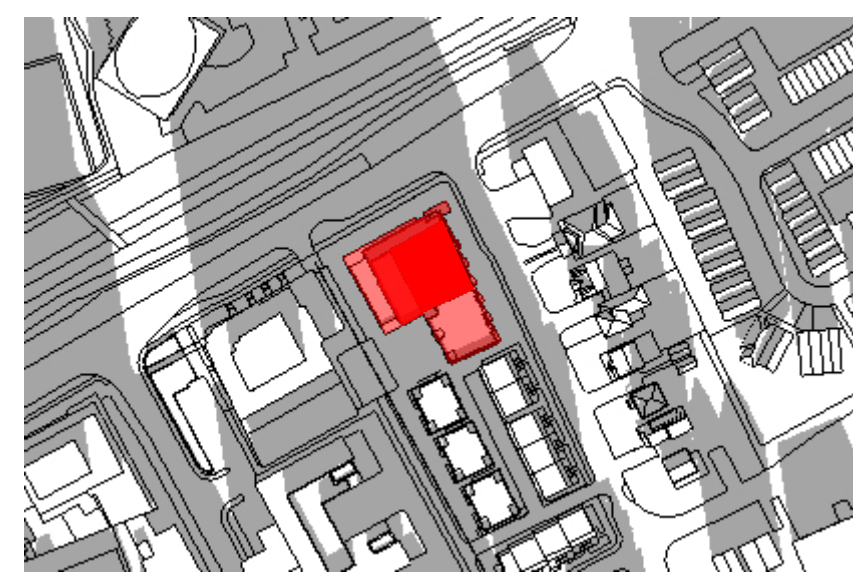


9:00am

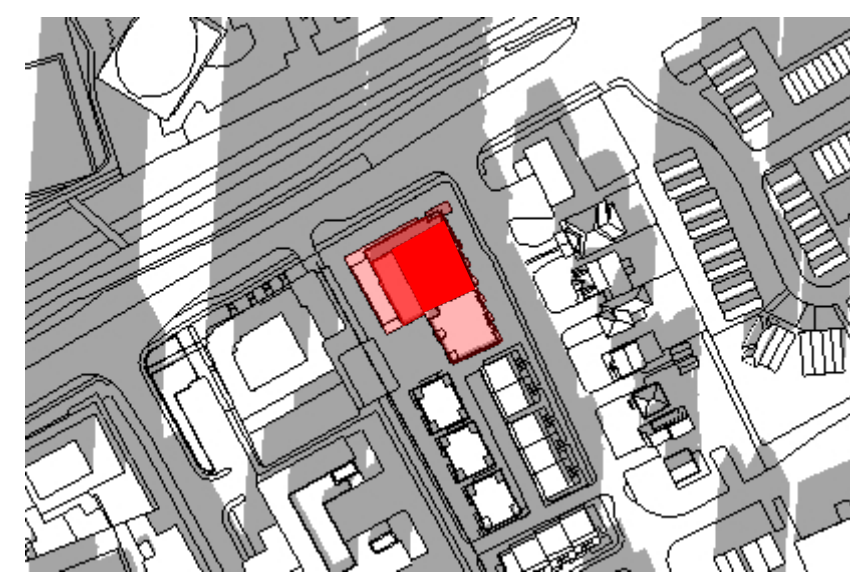


10:00am

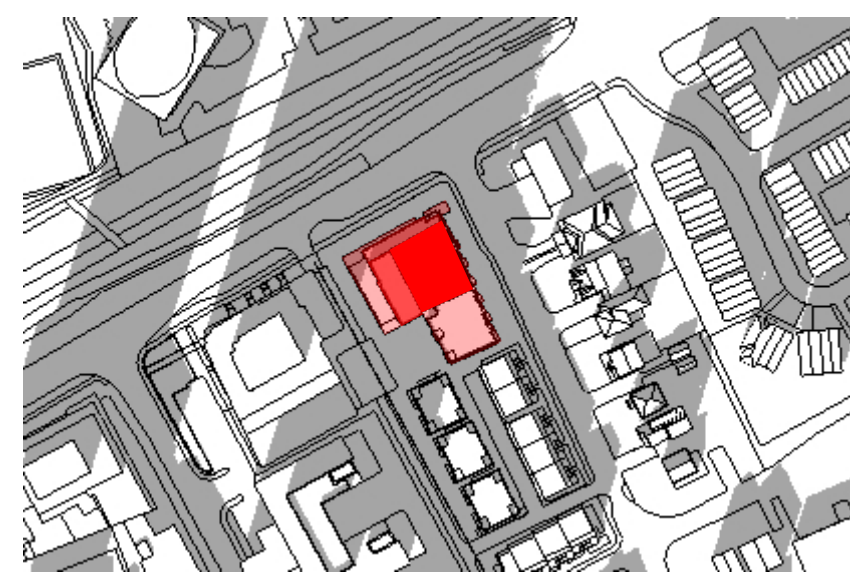


11:00am

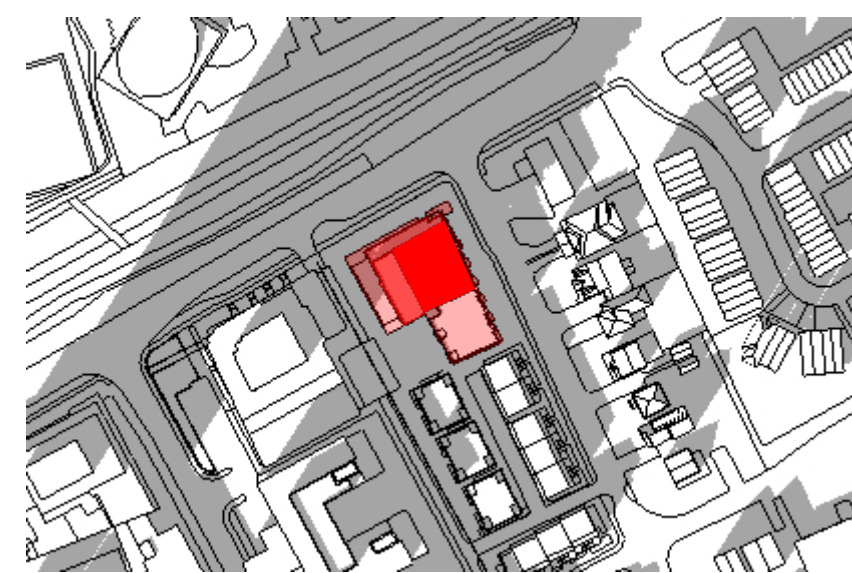


12:00pm

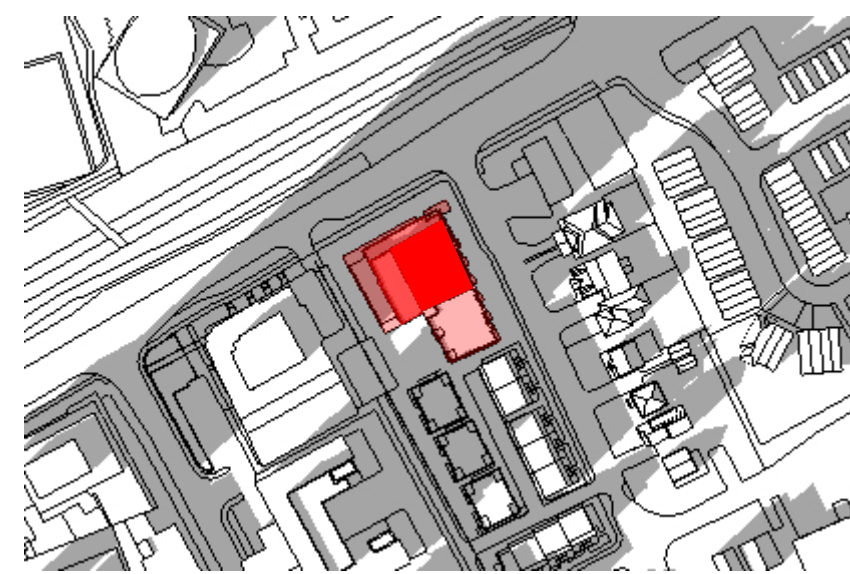


1:00pm

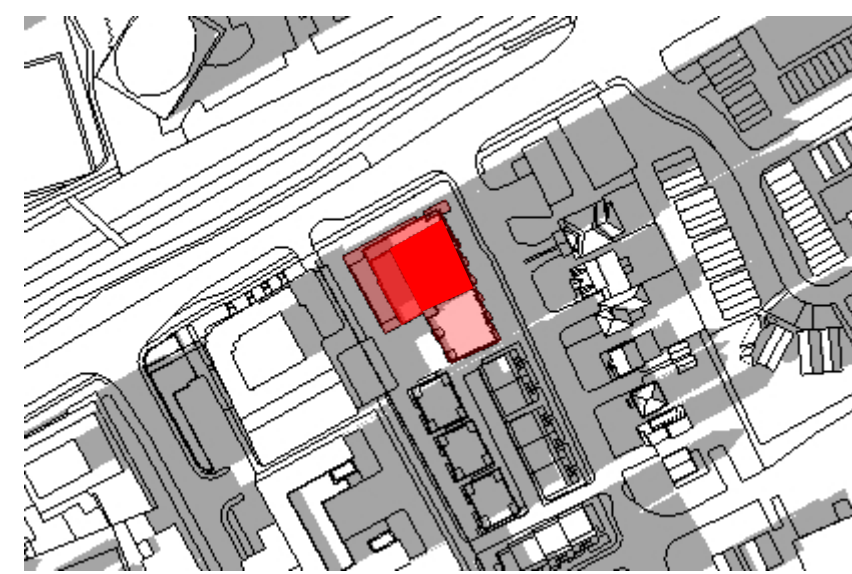

2:00pm

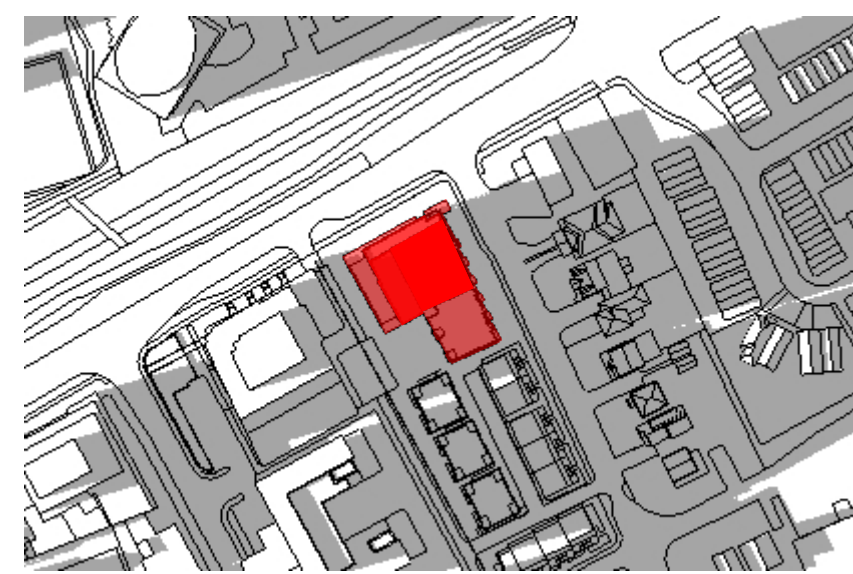

3:00pm

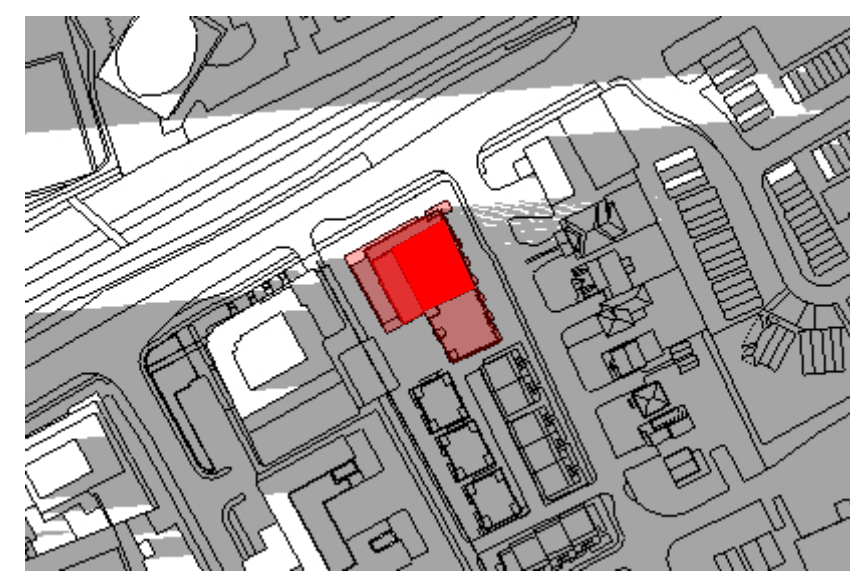

4:00pm

FULL SHADOW COVERAGE,
TIME NOT APPLICABLE

5:00pm

FULL SHADOW COVERAGE,
TIME NOT APPLICABLE

6:00pm

No.	Date	Revision
1	24-07-30	ISSUED FOR SITE PLAN

It is the responsibility of the appropriate contractor to check and verify all dimensions on site and report all errors and/or omissions to the architect.

All contractors must comply with all pertinent codes and by-laws.

Do not scale drawings.

This drawing may not be used for construction until signed.

Copyright reserved.

Hobin Architecture
Incorporated
63 Pamela Street
Ottawa, Ontario
Canada K1S 5K6
T: 613-235-7200
F: 613-235-2005
E: mail@hobinarc.com
hobinarc.com



PROJECT/LOCATION:

1950 SCOTT STREET

DRAWING TITLE:

SUN/SHADOW STUDY

DRAWN BY: DATE: SCALE:

24.07.30 N/A


PROJECT:

2126

DRAWING NO.:

A302

REVISION NO.:

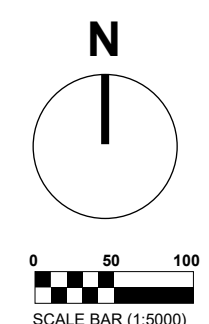




TOP-VIEW SHADOW ANALYSIS

JUNE 7:00am

APPLICATION NO.: n/a

LEGEND:

- Proposed Development
- New Net Shadow
- As-of-Right Shadow Outline
- Public Space - Park

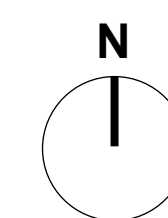

No.	Date	Revision
1	24-07-30	ISSUED FOR SITE PLAN

It is the responsibility of the appropriate contractor to check and verify all dimensions on site and report all errors and/or omissions to the architect.

All contractors must comply with all pertinent codes and by-laws.

Do not scale drawings.

This drawing may not be used for construction until signed.

Copyright reserved.

Hobin Architecture Incorporated
 63 Pamela Street
 Ottawa, Ontario
 Canada K1S 5K6
 T: 613-235-7200
 F: 613-235-2005
 E: mail@hobinarc.com
 hobinarc.com



PROJECT/LOCATION:

1950 SCOTT STREET

DRAWING TITLE:

SUN/SHADOW STUDY


DRAWN BY:

DATE:

SCALE:

24.07.30

1:500

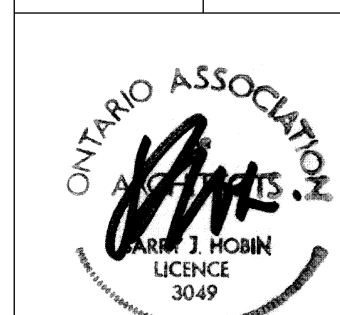


PROJECT:

2126

DRAWING NO.:

A303

REVISION NO.:

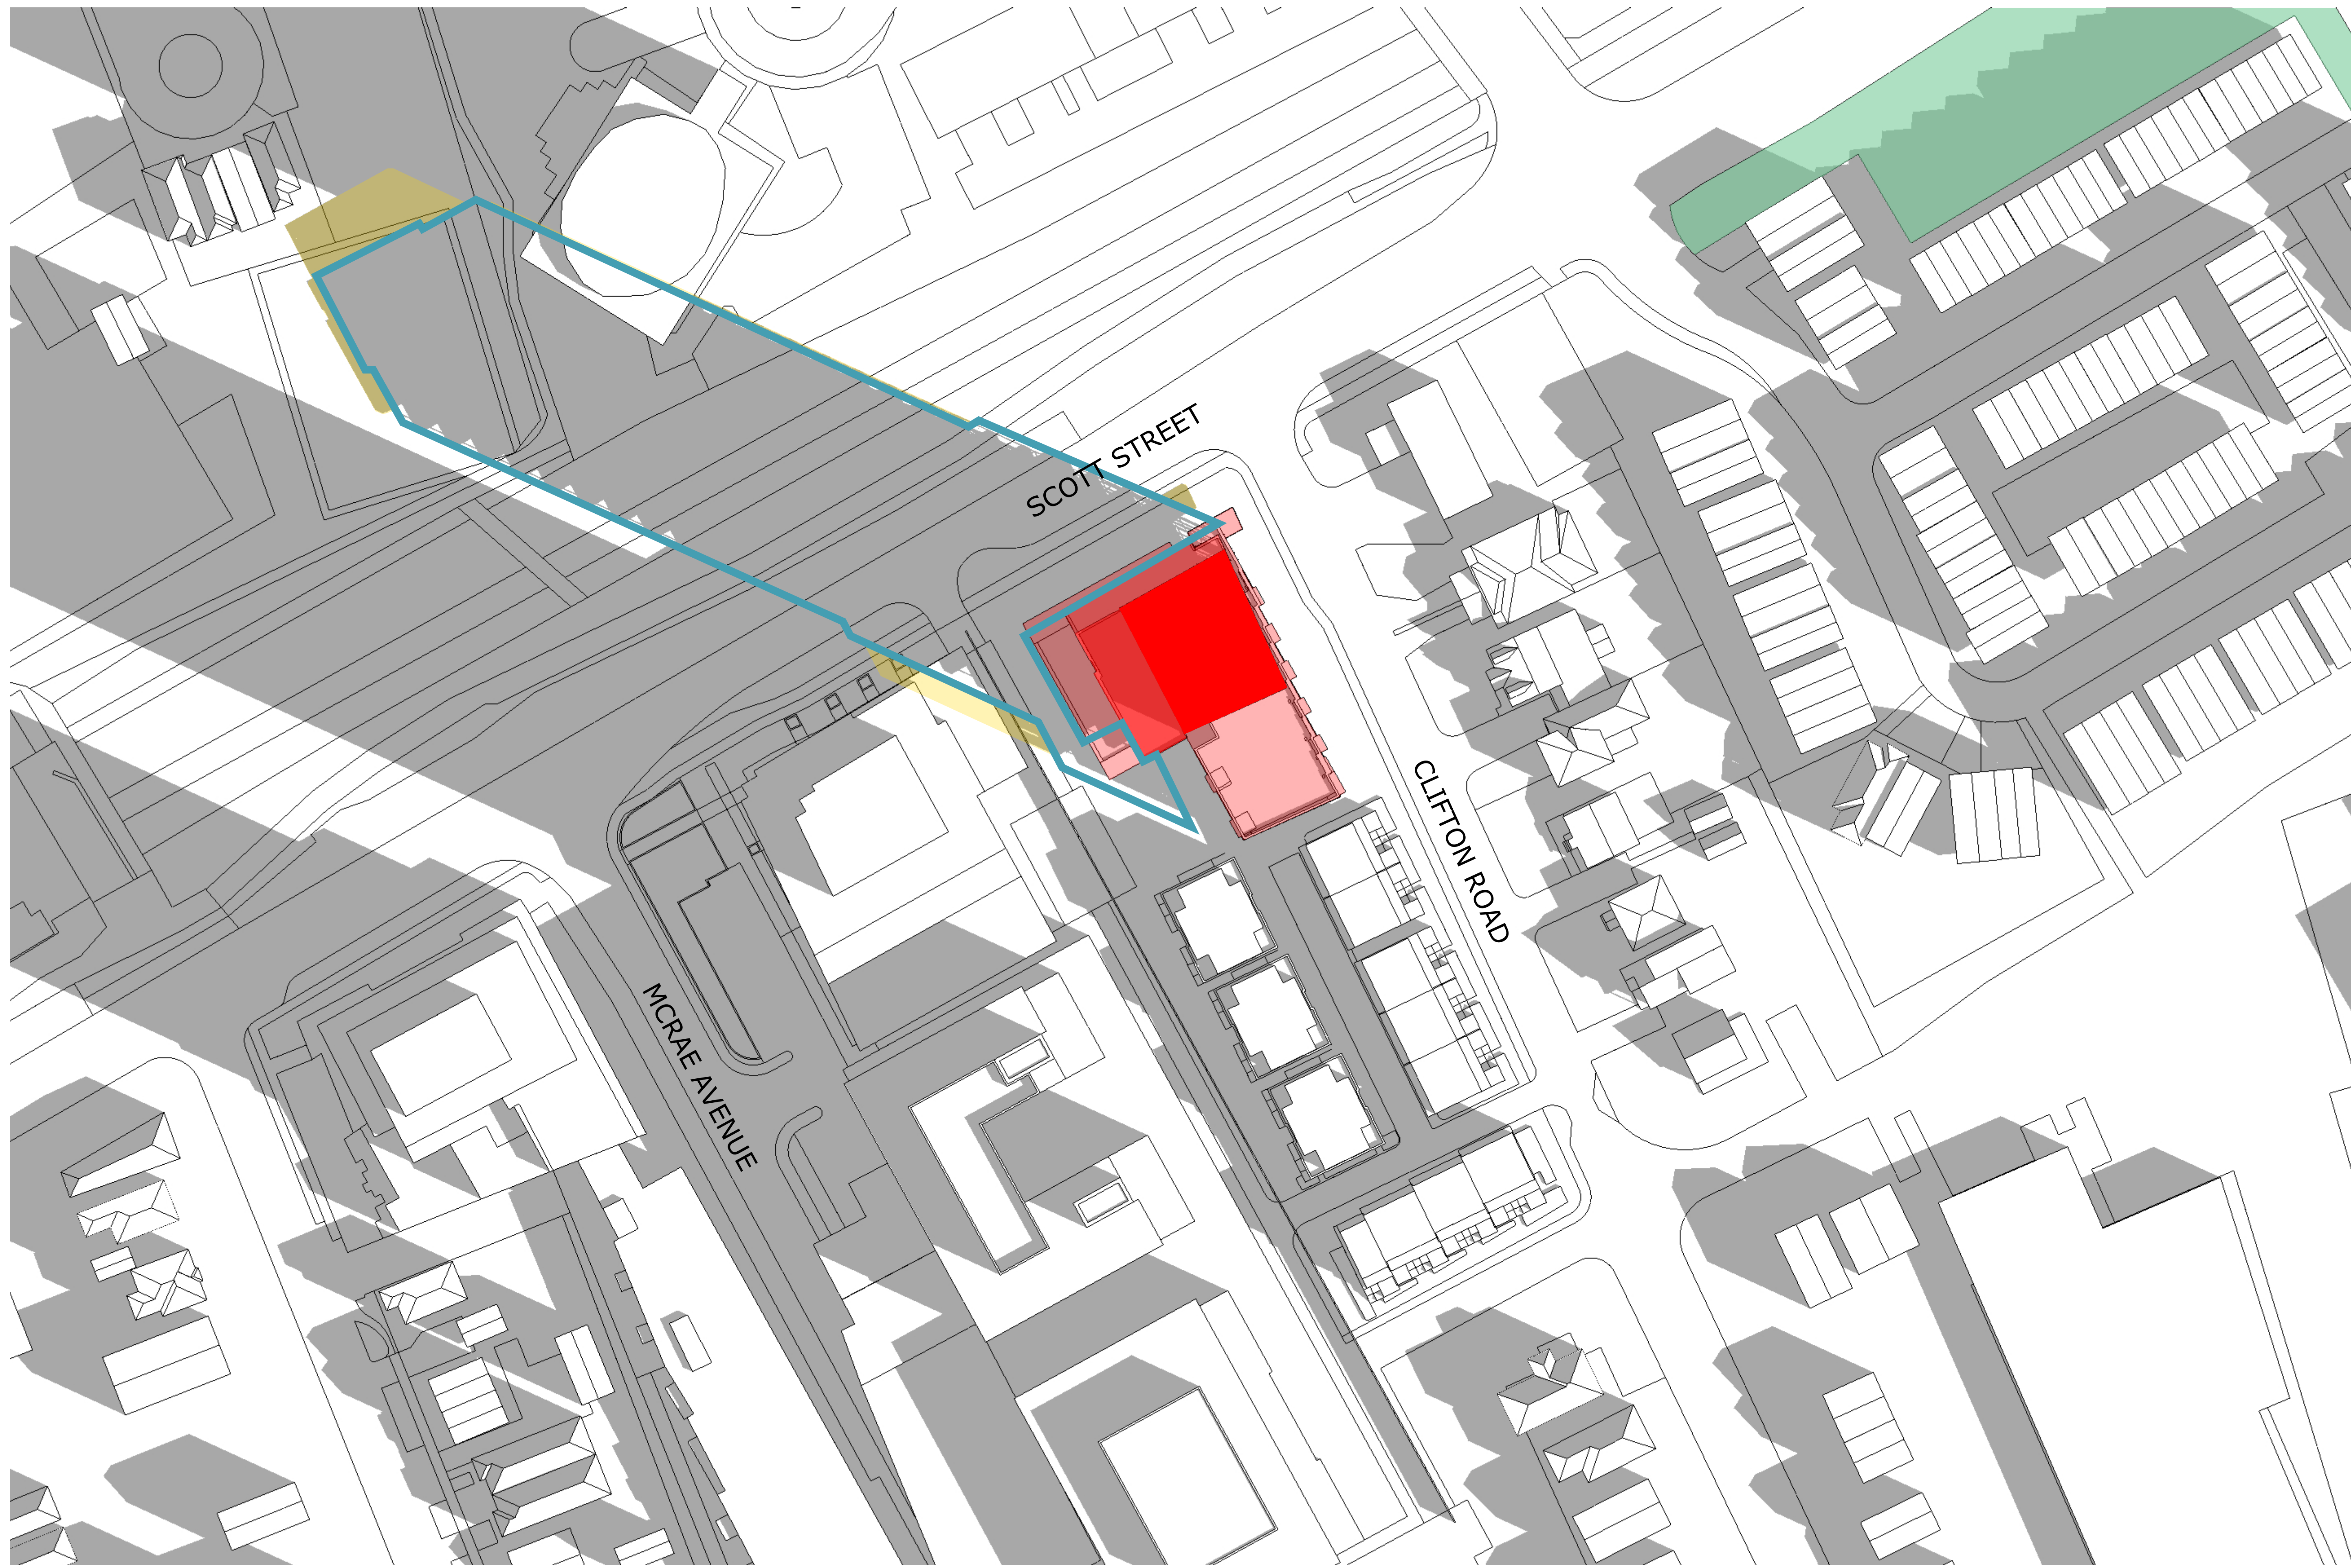


TOP-VIEW SHADOW ANALYSIS

JUNE 8:00am

APPLICATION NO.: n/a

- Proposed Development
- New Net Shadow
- As-of-Right Shadow Outline
- Public Space - Park

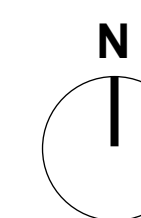

No.	Date	Revision
1	24-07-30	ISSUED FOR SITE PLAN

It is the responsibility of the appropriate contractor to check and verify all dimensions on site and report all errors and/or omissions to the architect.

All contractors must comply with all pertinent codes and by-laws.

Do not scale drawings.

This drawing may not be used for construction until signed.

Copyright reserved.


Hobin Architecture Incorporated
 63 Pamela Street
 Ottawa, Ontario
 Canada K1S 5K6
 T: 613-238-7200
 F: 613-235-2005
 E: mail@hobinarc.com
 hobinarc.com




HOBIN
ARCHITECTURE

PROJECT/LOCATION:
1950 SCOTT STREET



DRAWING TITLE:
SUN/SHADOW STUDY

DRAWN BY:	DATE: 24.07.30	SCALE: 1:500
PROJECT: 2126		DRAWING NO.:
		A304
REVISION NO.:		

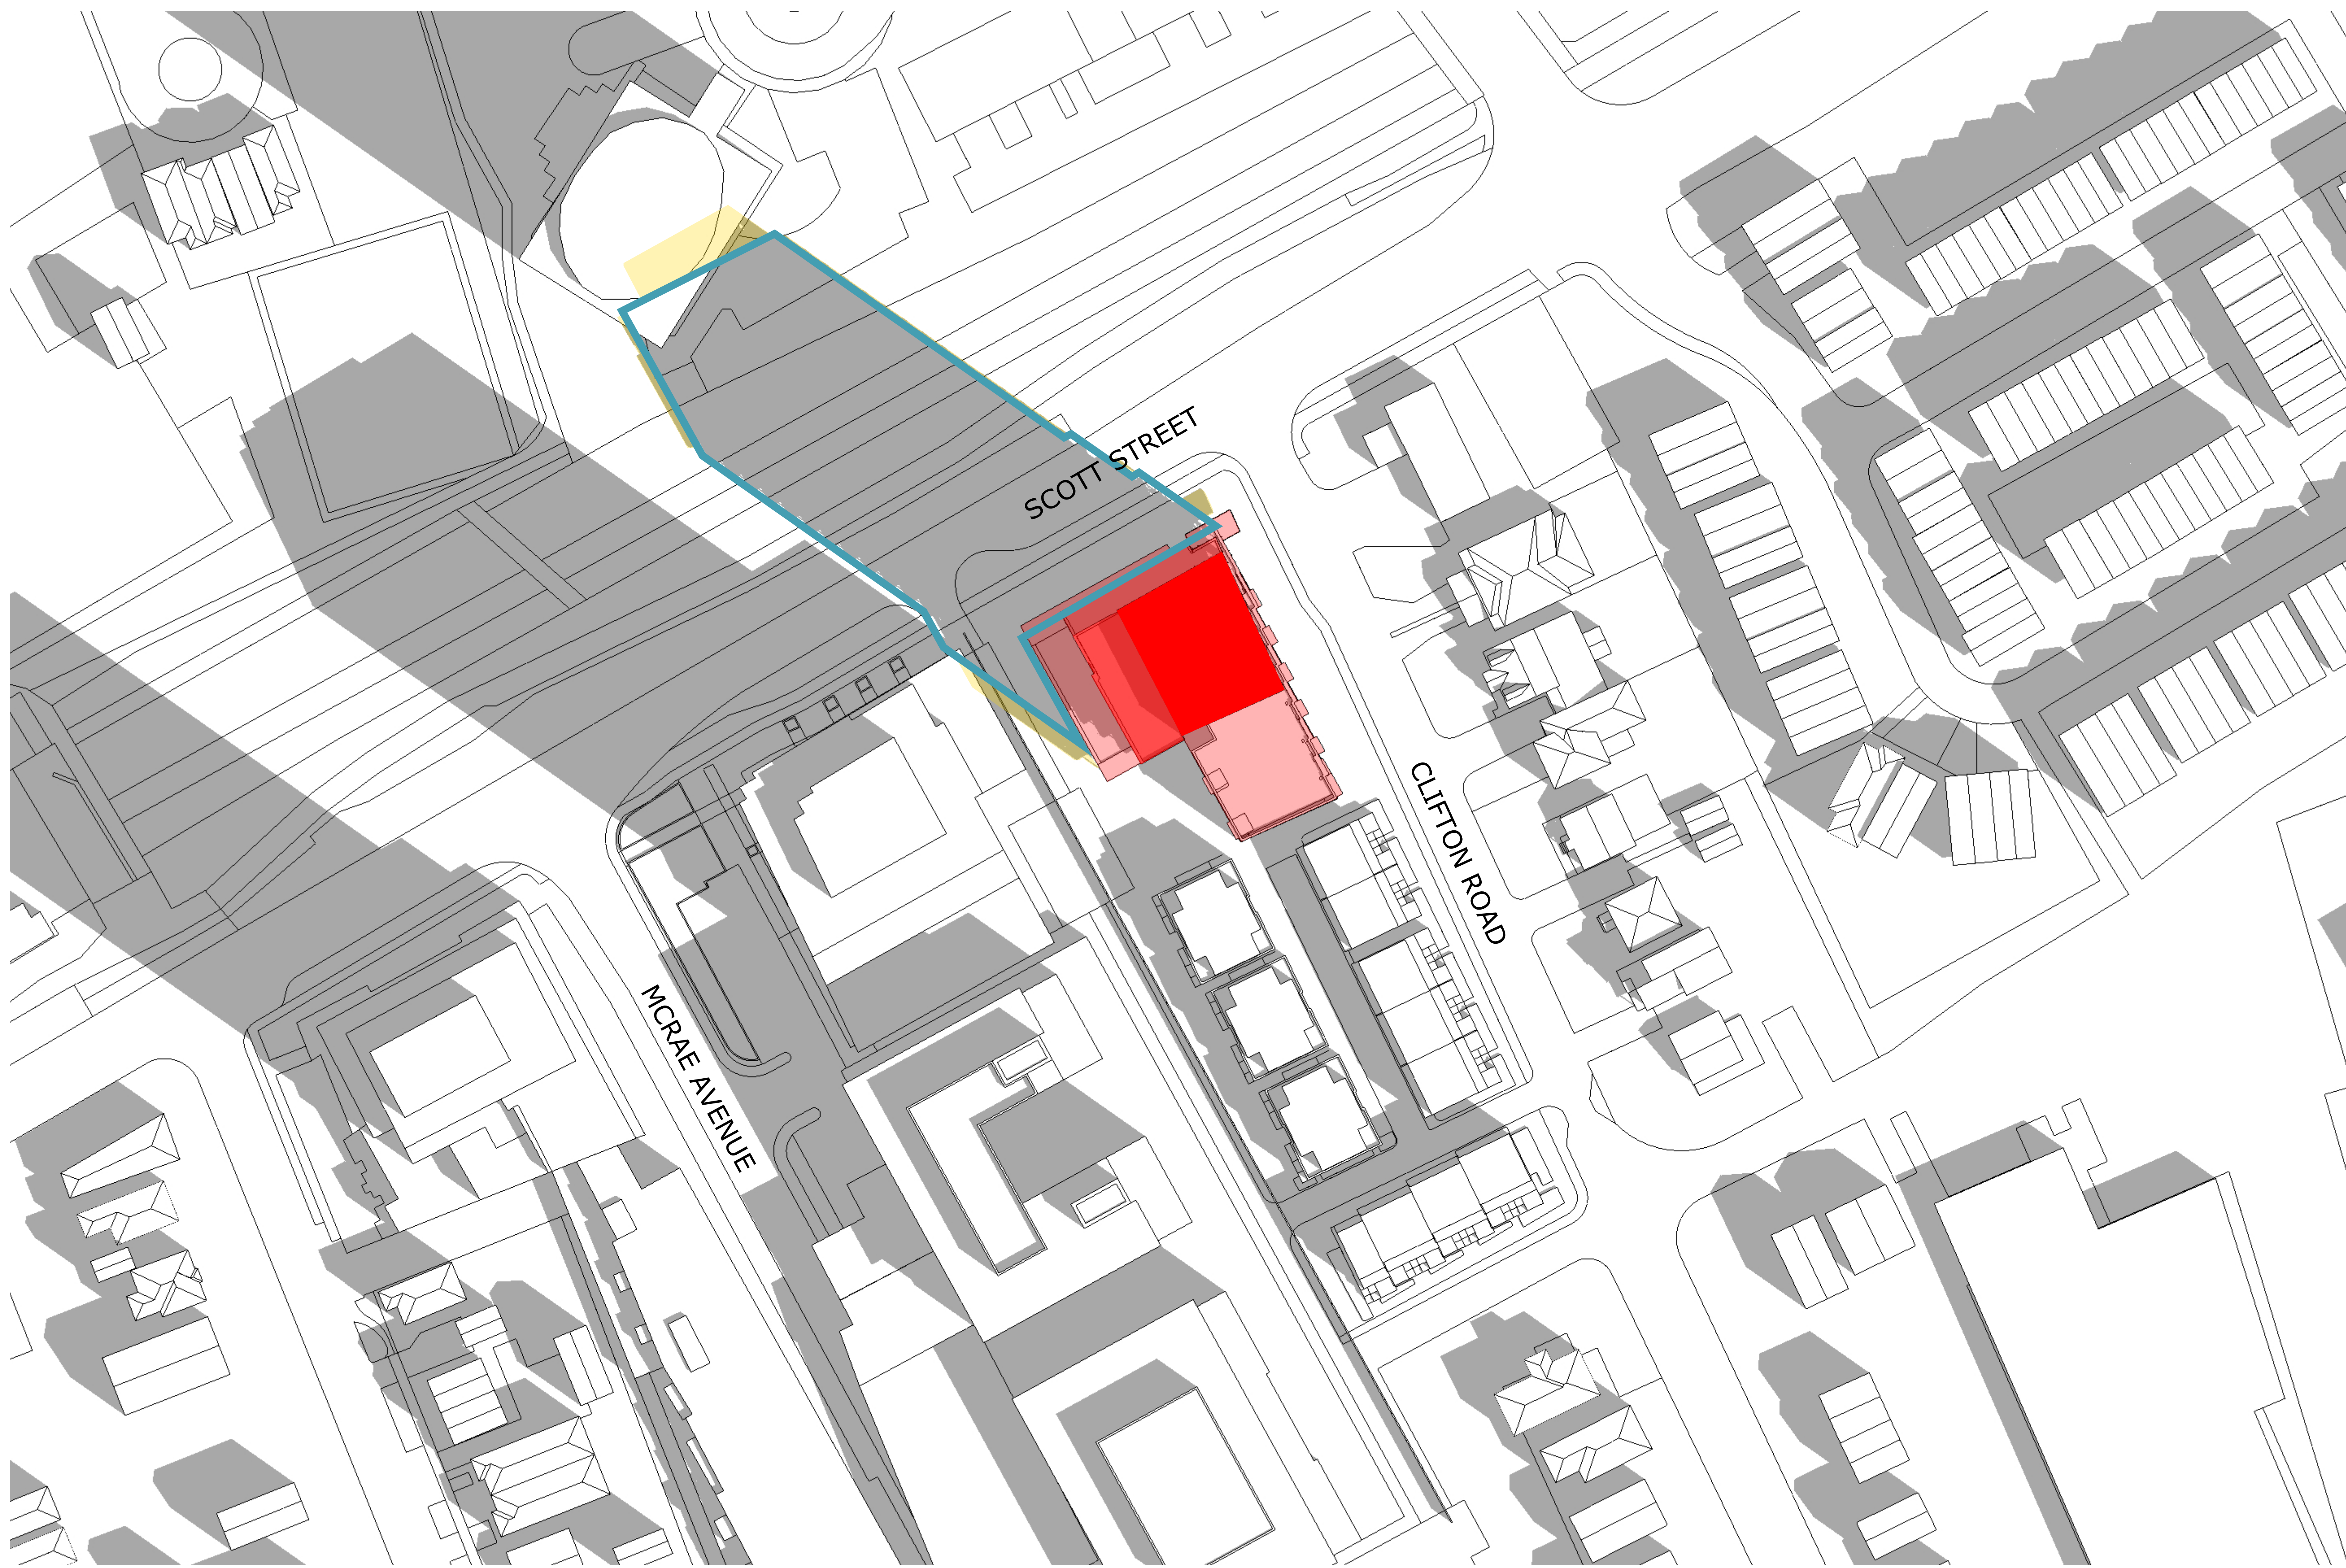

TOP-VIEW SHADOW ANALYSIS
JUNE 9:00am
 APPLICATION NO.: n/a

- Proposed Development
- New Net Shadow
- As-of-Right Shadow Outline
- Public Space - Park

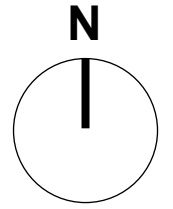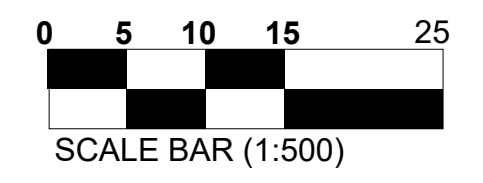

No.	Date	Revision
1	24-07-30	ISSUED FOR SITE PLAN

It is the responsibility of the appropriate contractor to check and verify all dimensions on site and report all errors and/or omissions to the architect.
 All contractors must comply with all pertinent codes and by-laws.
 Do not scale drawings.
 This drawing may not be used for construction until signed.
 Copyright reserved.

Hobin Architecture Incorporated
 63 Pamela Street
 Ottawa, Ontario
 Canada K1S 5K6
 T: 613-238-7200
 F: 613-235-2005
 E: mail@hobinarc.com
 hobinarc.com



HOBIN
ARCHITECTURE

PROJECT/LOCATION:
 1950 SCOTT STREET


DRAWING TITLE:
 SUN/SHADOW STUDY

DRAWN BY: DATE: 24.07.30 SCALE: 1:500

PROJECT: 2126
 DRAWING NO.: A305





REVISION NO.:

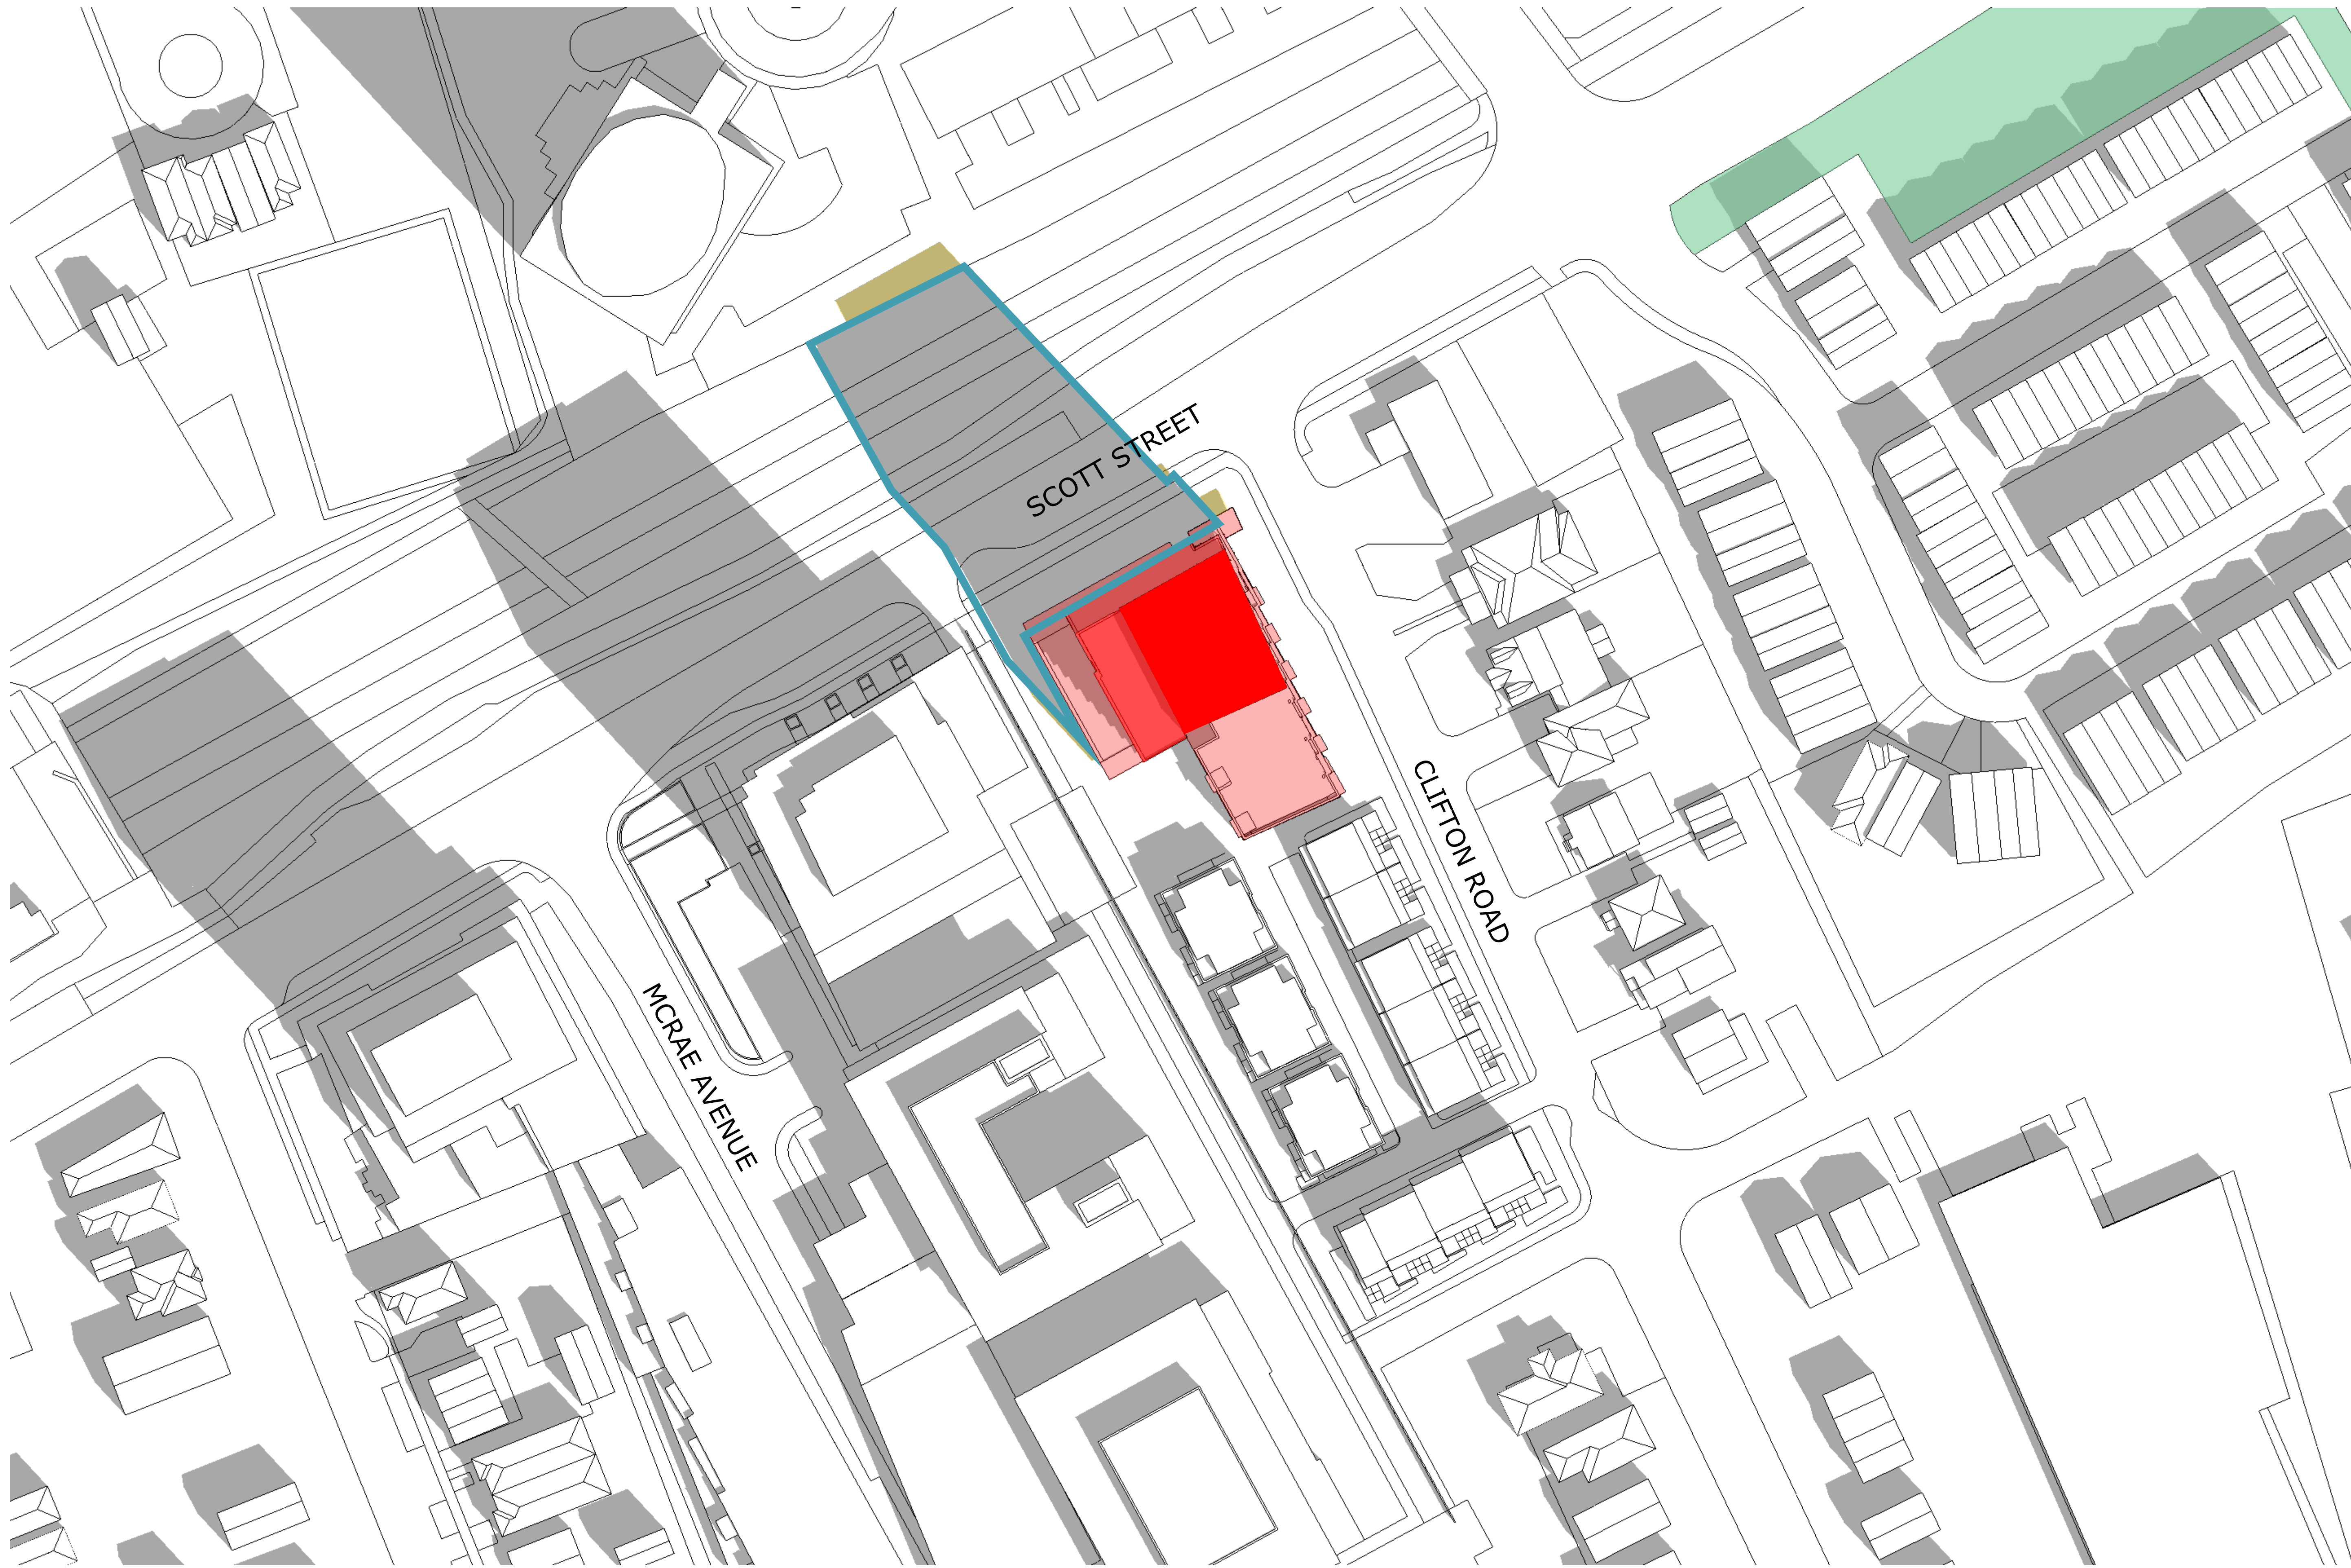

TOP-VIEW SHADOW ANALYSIS
JUNE 10:00am
 APPLICATION NO.: n/a

- Proposed Development
- New Net Shadow
- As-of-Right Shadow Outline
- Public Space - Park

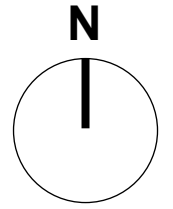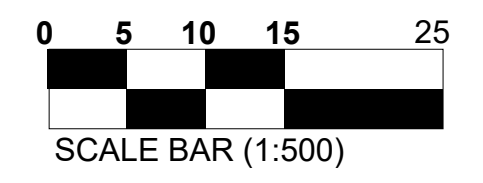

No.	Date	Revision
1	24-07-30	ISSUED FOR SITE PLAN

It is the responsibility of the appropriate contractor to check and verify all dimensions on site and report all errors and/or omissions to the architect.

All contractors must comply with all pertinent codes and by-laws.

Do not scale drawings.

This drawing may not be used for construction until signed.

Copyright reserved.

Hobin Architecture Incorporated
 63 Pamela Street
 Ottawa, Ontario
 Canada K1S 5K6
 T: 613-238-7200
 F: 613-235-2005
 E: mail@hobinarc.com
 hobinarc.com

HOBIN
ARCHITECTURE

PROJECT/LOCATION:
 1950 SCOTT STREET

DRAWING TITLE:
 SUN/SHADOW STUDY


DRAWN BY: DATE: 24.07.30 SCALE: 1:500

PROJECT: 2126
 DRAWING NO.: A306
 REVISION NO.:



TOP-VIEW SHADOW ANALYSIS
JUNE 11:00am
 APPLICATION NO.: n/a

- Proposed Development
- New Net Shadow
- As-of-Right Shadow Outline
- Public Space - Park

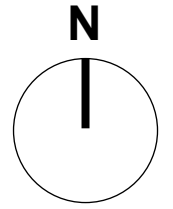

No.	Date	Revision
1	24-07-30	ISSUED FOR SITE PLAN

It is the responsibility of the appropriate contractor to check and verify all dimensions on site and report all errors and/or omissions to the architect.
 All contractors must comply with all pertinent codes and by-laws.
 Do not scale drawings.
 This drawing may not be used for construction until signed.
 Copyright reserved.

Hobin Architecture Incorporated
 63 Pamela Street
 Ottawa, Ontario
 Canada K1S 5K6
 T: 613-238-7200
 F: 613-235-2005
 E: mail@hobinarc.com
 hobinarc.com

HOBIN ARCHITECTURE

PROJECT/LOCATION:
 1950 SCOTT STREET

DRAWING TITLE:
 SUN/SHADOW STUDY



DRAWN BY: DATE: 24.07.30 SCALE: 1:500

PROJECT: 2126
 DRAWING NO.: **A307**
 REVISION NO.:



TOP-VIEW SHADOW ANALYSIS
JUNE 12:00pm
 APPLICATION NO.: n/a

- Proposed Development
- New Net Shadow
- As-of-Right Shadow Outline
- Public Space - Park

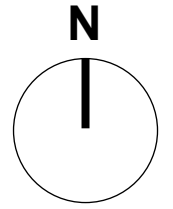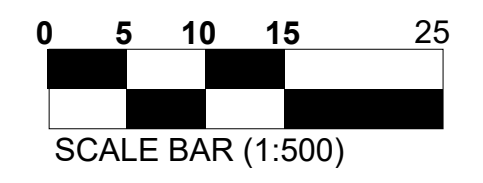

No.	Date	Revision
1	24-07-30	ISSUED FOR SITE PLAN

It is the responsibility of the appropriate contractor to check and verify all dimensions on site and report all errors and/or omissions to the architect.
 All contractors must comply with all pertinent codes and by-laws.
 Do not scale drawings.
 This drawing may not be used for construction until signed.
 Copyright reserved.

Hobin Architecture Incorporated
 63 Pamela Street
 Ottawa, Ontario
 Canada K1S 5K6
 T: 613-238-7200
 F: 613-235-2005
 E: mail@hobinarc.com
 hobinarc.com



HOBIN
ARCHITECTURE

PROJECT/LOCATION:
 1950 SCOTT STREET

DRAWING TITLE:
 SUN/SHADOW STUDY

DRAWN BY: DATE: 24.07.30 SCALE: 1:500

PROJECT: 2126
 DRAWING NO.: A308



REVISION NO.:




TOP-VIEW SHADOW ANALYSIS

JUNE 1:00pm

APPLICATION NO.: n/a

- Proposed Development
- New Net Shadow
- As-of-Right Shadow Outline
- Public Space - Park

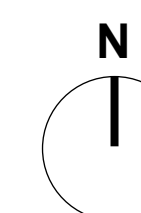

No.	Date	Revision
1	24-07-30	ISSUED FOR SITE PLAN

It is the responsibility of the appropriate contractor to check and verify all dimensions on site and report all errors and/or omissions to the architect.

All contractors must comply with all pertinent codes and by-laws.

Do not scale drawings.

This drawing may not be used for construction until signed.


Copyright reserved.

Hobin Architecture Incorporated
 63 Pamela Street
 Ottawa, Ontario
 Canada K1S 5K6
 T: 613-238-7200
 F: 613-235-2005
 E: mail@hobinarc.com
 hobinarc.com

PROJECT/LOCATION:
 1950 SCOTT STREET

DRAWING TITLE:
 SUN/SHADOW STUDY

DRAWN BY:	DATE: 24.07.30	SCALE: 1:500
PROJECT: 2126		DRAWING NO.:
		A309
REVISION NO.:		

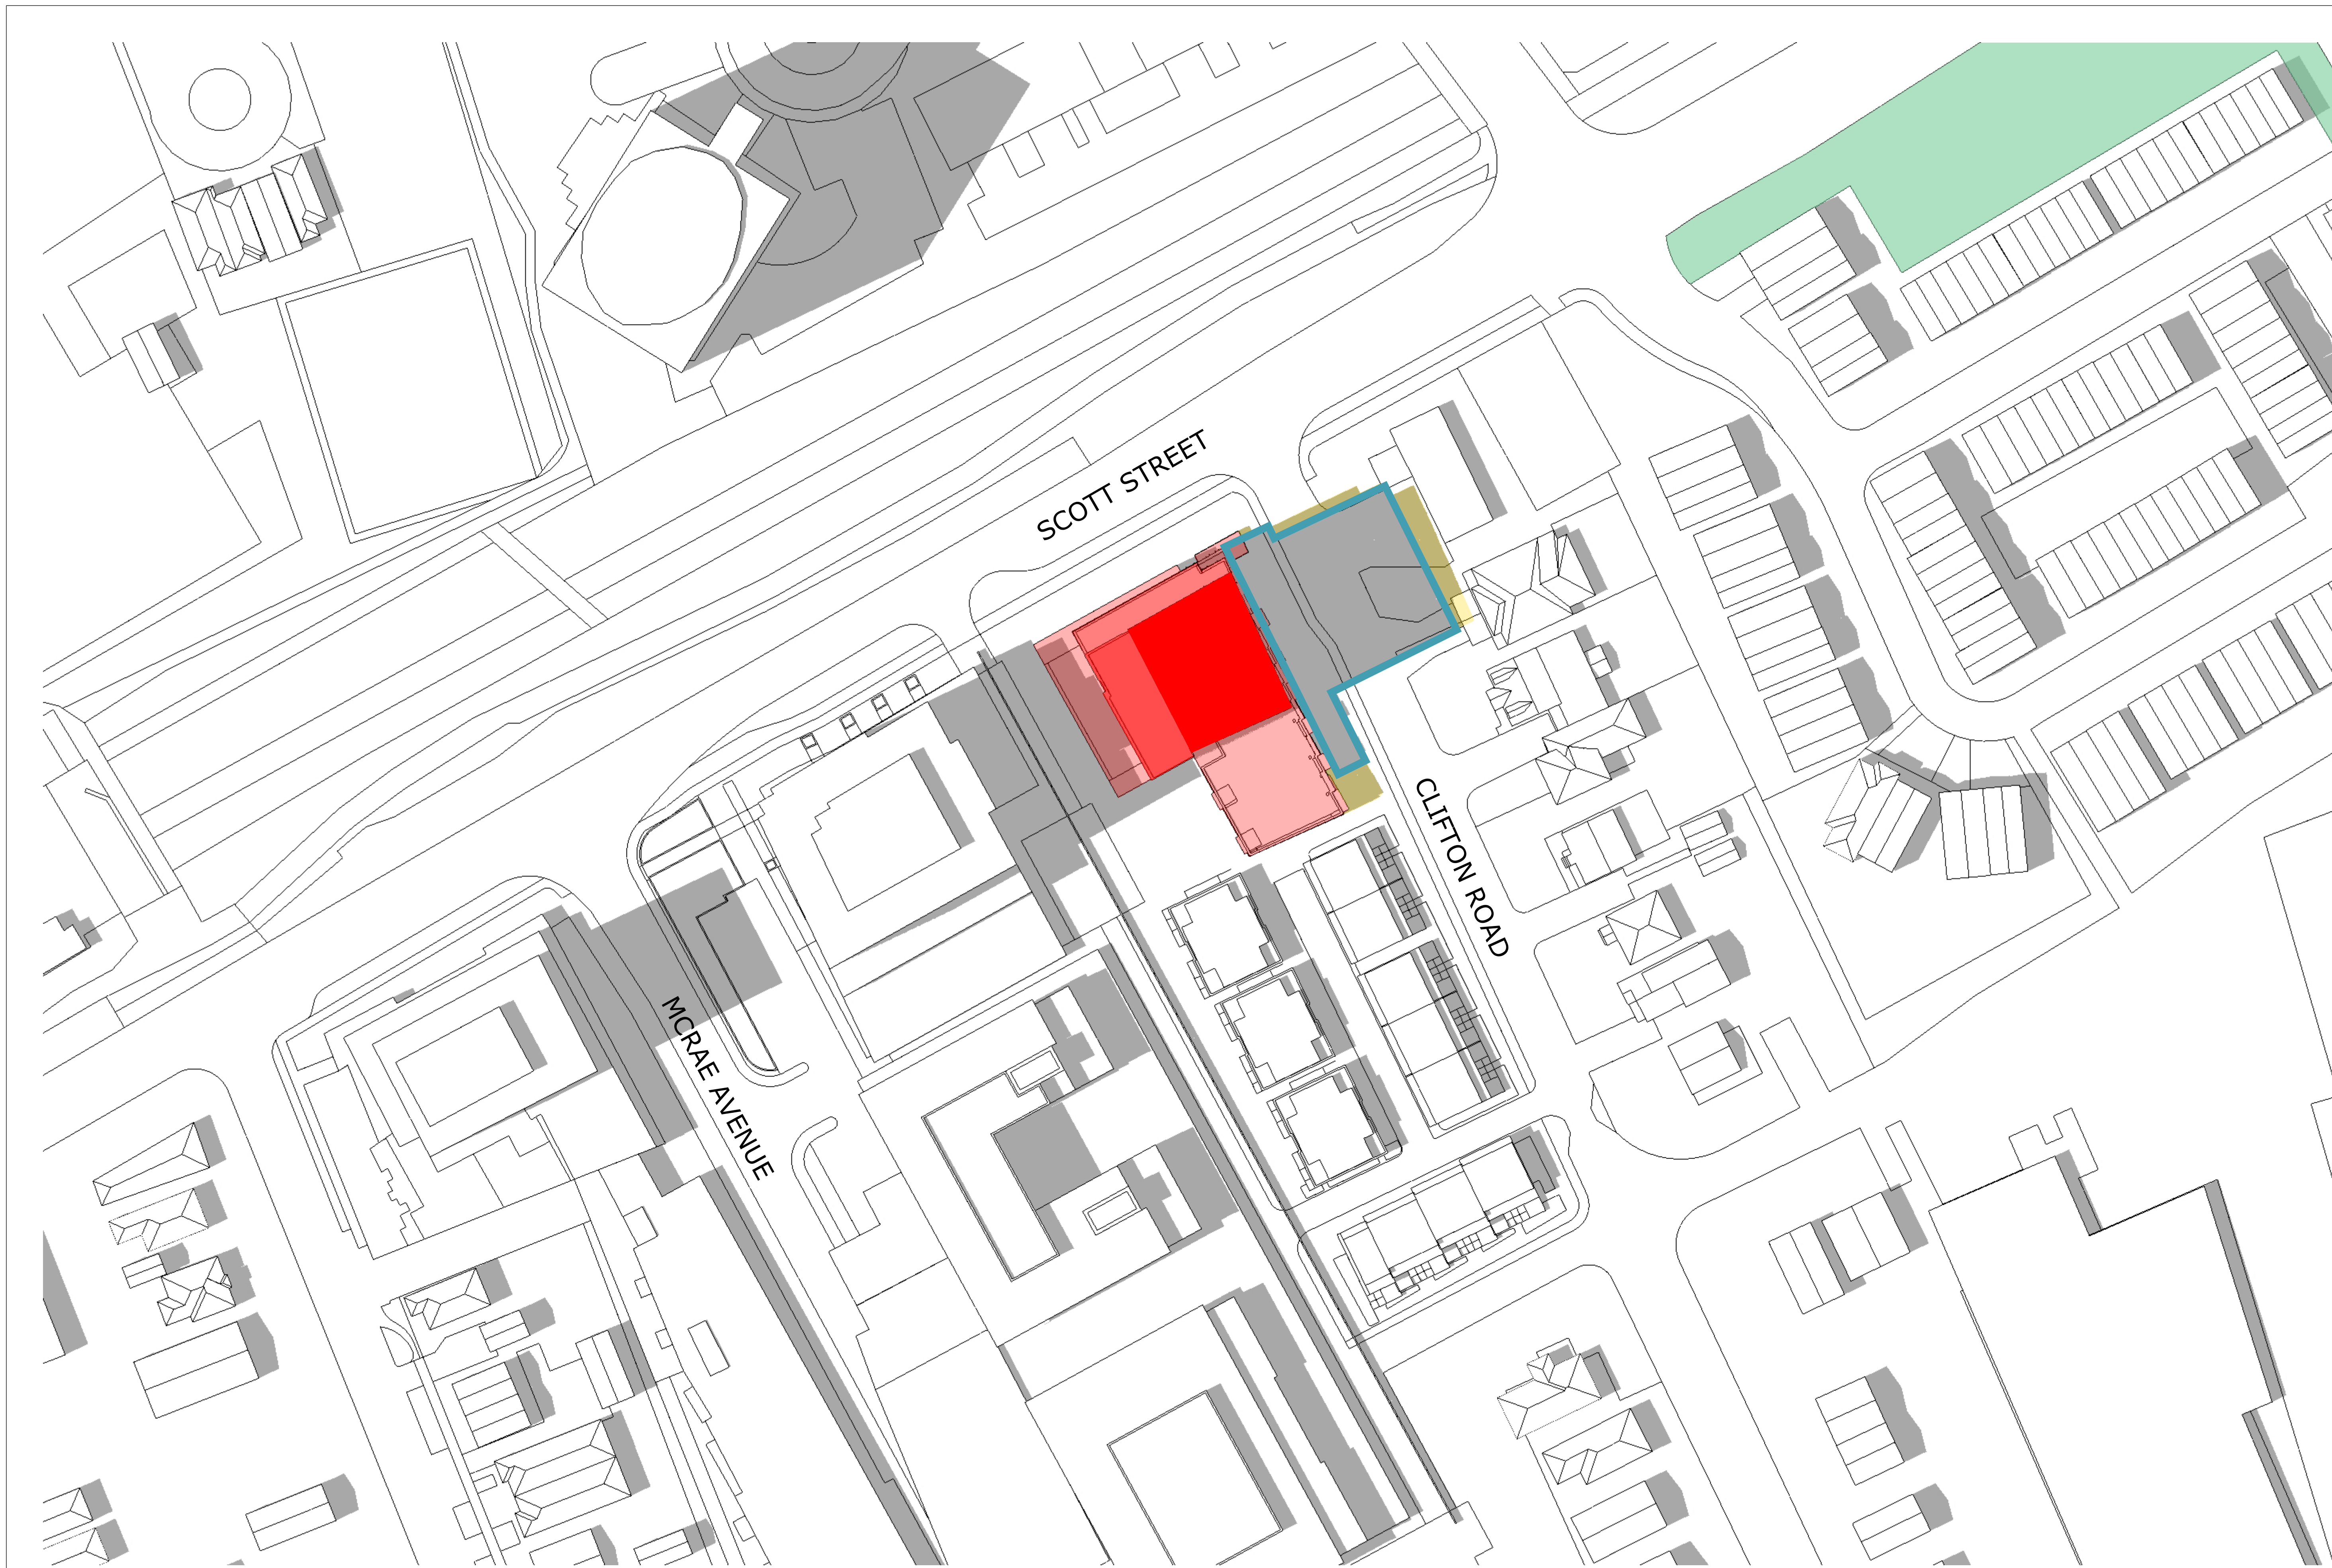


TOP-VIEW SHADOW ANALYSIS

JUNE 2:00pm

APPLICATION NO.: n/a

- Proposed Development
- As-of-Right Shadow Outline
- New Net Shadow
- Public Space - Park

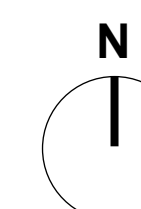

No.	Date	Revision
1	24-07-30	ISSUED FOR SITE PLAN

It is the responsibility of the appropriate contractor to check and verify all dimensions on site and report all errors and/or omissions to the architect.

All contractors must comply with all pertinent codes and by-laws.

Do not scale drawings.

This drawing may not be used for construction until signed.

Copyright reserved.

Hobin Architecture Incorporated
 63 Pamela Street
 Ottawa, Ontario
 Canada K1S 5K6
 T: 613-238-7200
 F: 613-235-2005
 E: mail@hobinarc.com
 hobinarc.com

PROJECT/LOCATION:
 1950 SCOTT STREET

DRAWING TITLE:
 SUN/SHADOW STUDY

DRAWN BY:	DATE: 24.07.30	SCALE: 1:500
PROJECT: 2126		DRAWING NO.:
		A310
REVISION NO.:		




TOP-VIEW SHADOW ANALYSIS

JUNE 3:00pm

APPLICATION NO.: n/a

- Proposed Development
- As-of-Right Shadow Outline
- New Net Shadow
- Public Space - Park

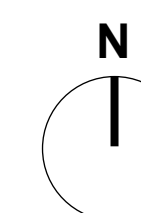

No.	Date	Revision
1	24-07-30	ISSUED FOR SITE PLAN

It is the responsibility of the appropriate contractor to check and verify all dimensions on site and report all errors and/or omissions to the architect.

All contractors must comply with all pertinent codes and by-laws.

Do not scale drawings.

This drawing may not be used for construction until signed.

Copyright reserved.

Hobin Architecture Incorporated
 63 Pamela Street
 Ottawa, Ontario
 Canada K1S 5K6
 T: 613-238-7200
 F: 613-235-2005
 E: mail@hobinarc.com
 hobinarc.com



PROJECT/LOCATION:

1950 SCOTT STREET

DRAWING TITLE:

SUN/SHADOW STUDY


DRAWN BY:

DATE:

SCALE:

24.07.30

1:500

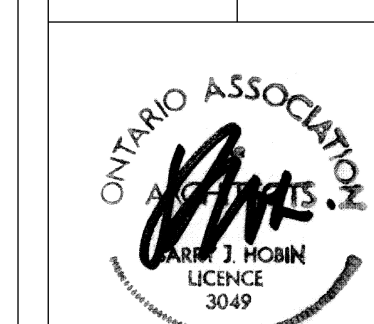


PROJECT:

2126

DRAWING NO.:



A311

REVISION NO.:

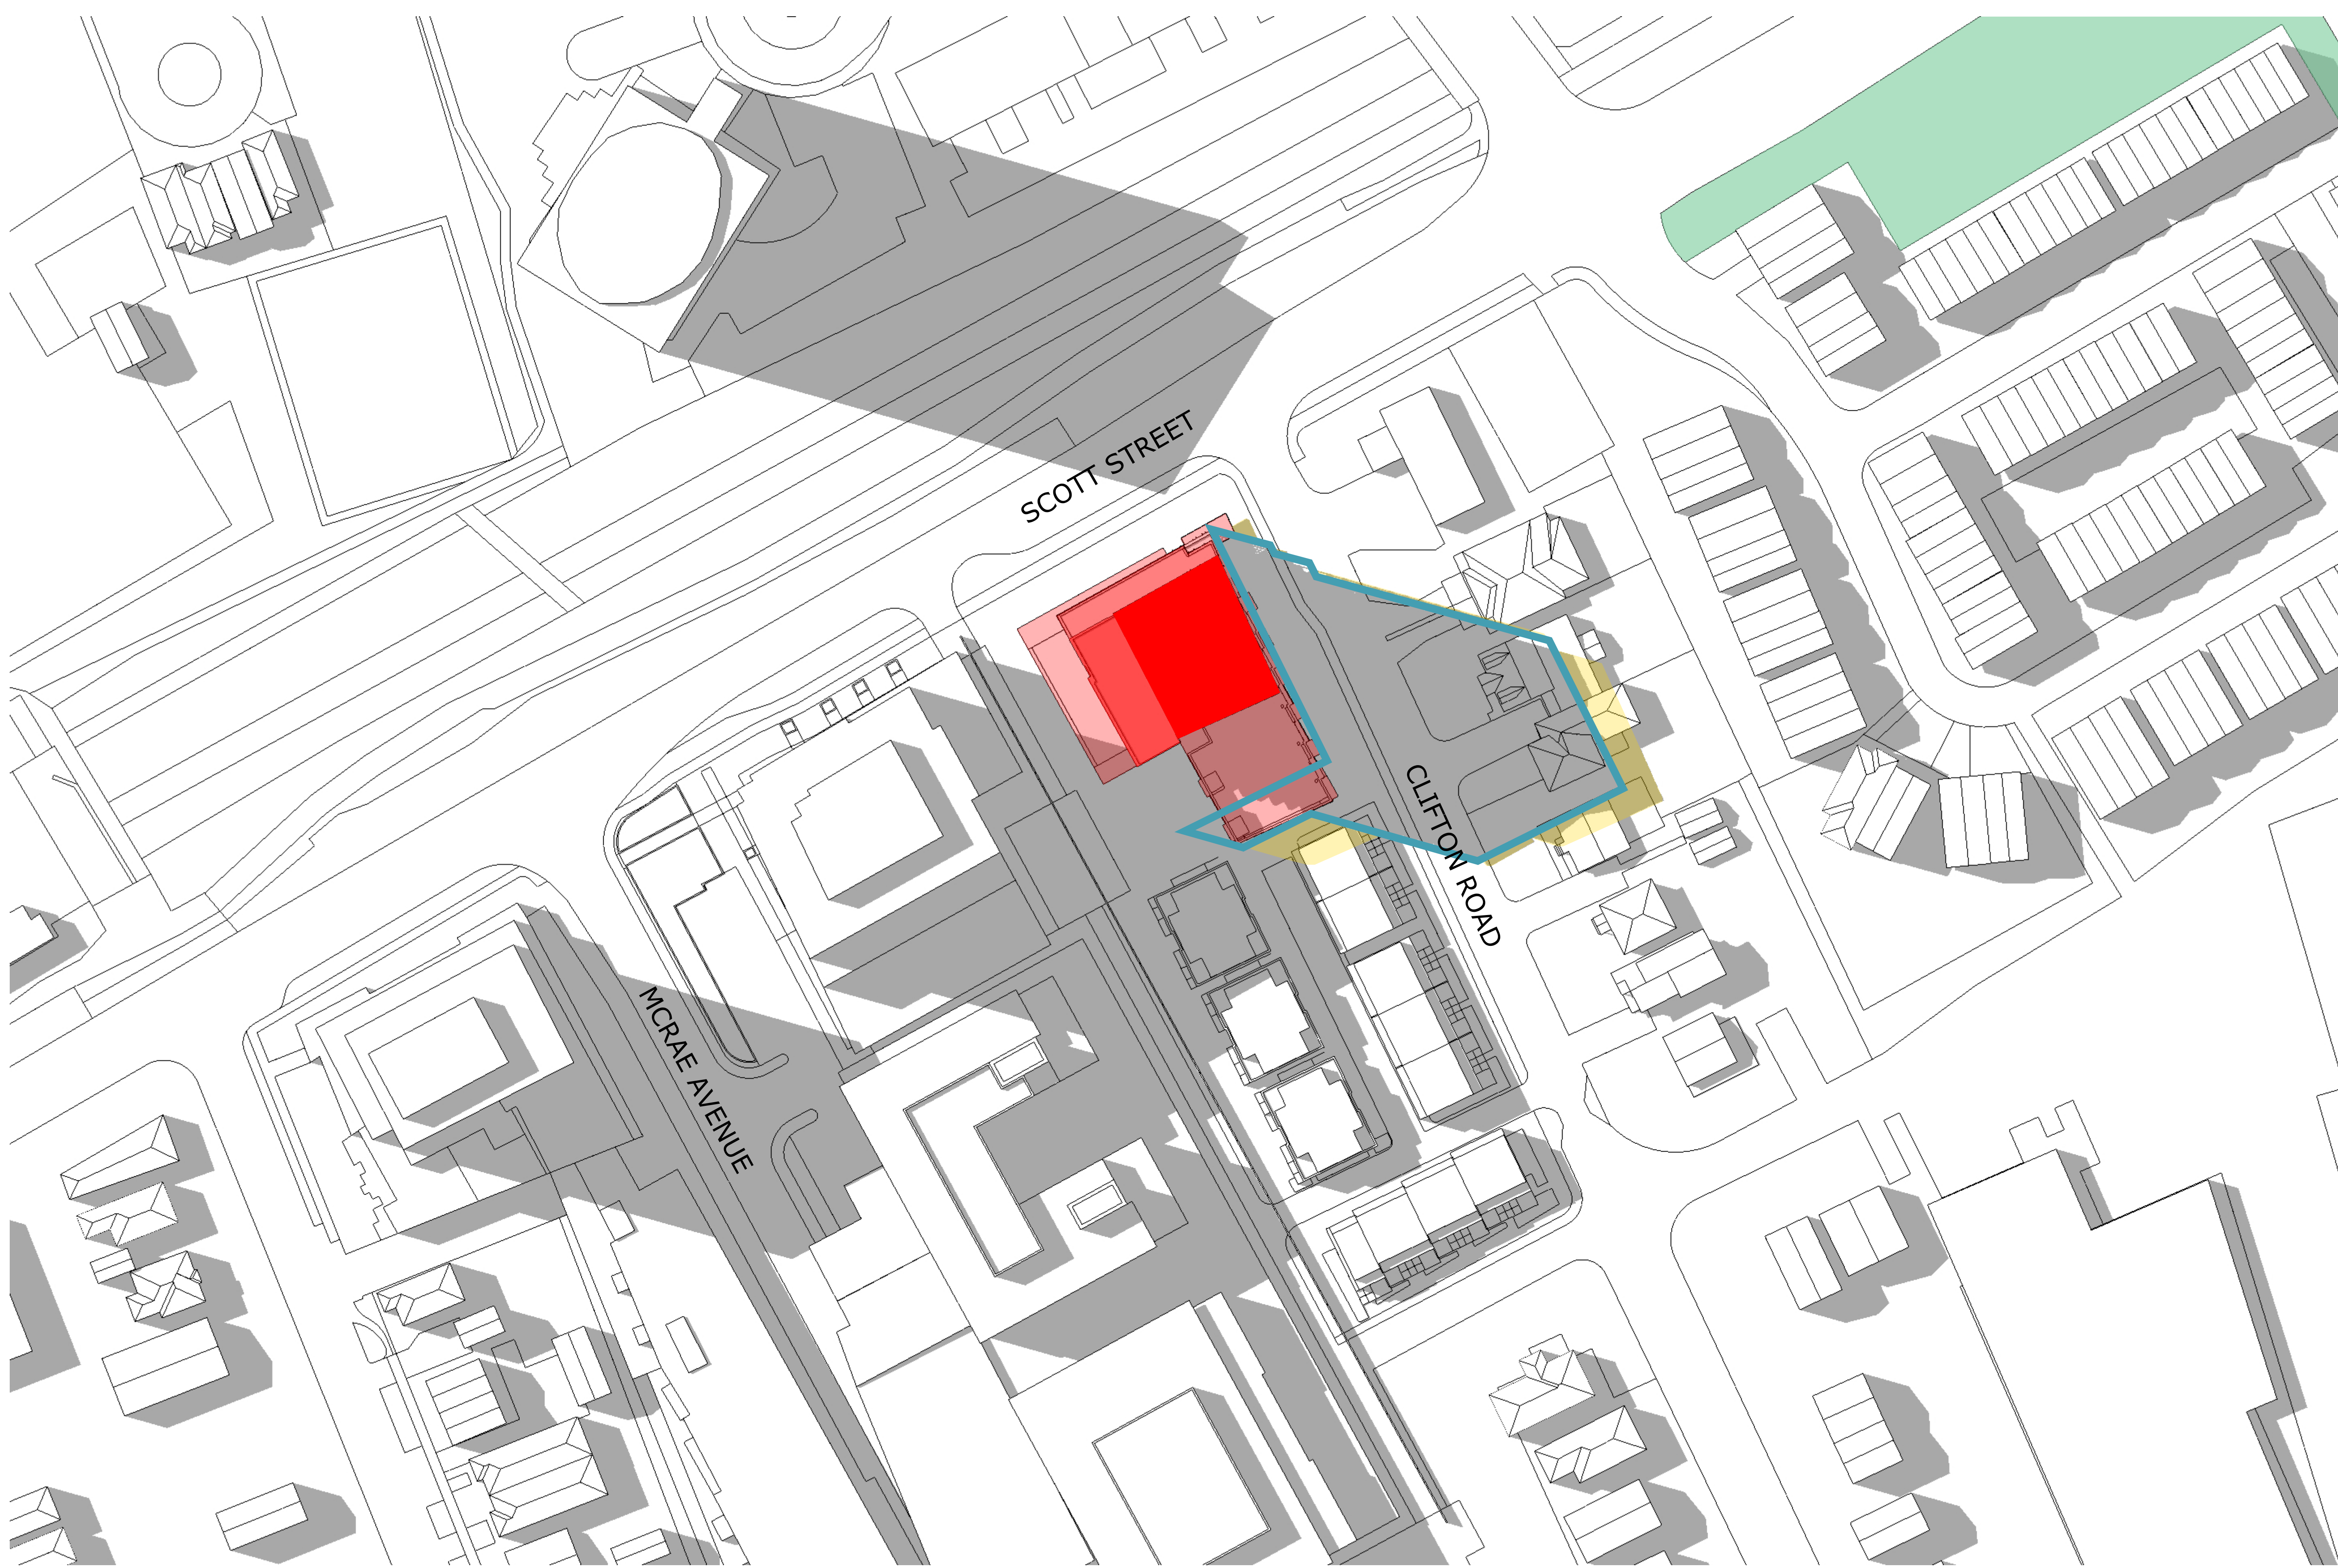

TOP-VIEW SHADOW ANALYSIS
JUNE 4:00pm
 APPLICATION NO.: n/a

- Proposed Development
- New Net Shadow
- As-of-Right Shadow Outline
- Public Space - Park

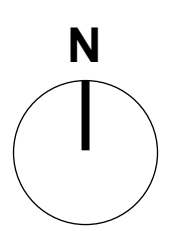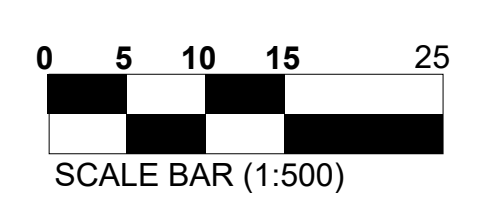

No.	Date	Revision
1	24-07-30	ISSUED FOR SITE PLAN

It is the responsibility of the appropriate contractor to check and verify all dimensions on site and report all errors and/or omissions to the architect.

All contractors must comply with all pertinent codes and by-laws.

Do not scale drawings.

This drawing may not be used for construction until signed.

Copyright reserved.

Hobin Architecture Incorporated
 63 Pamela Street
 Ottawa, Ontario
 Canada K1S 5K6
 T: 613-238-7200
 F: 613-235-2005
 E: mail@hobinarc.com
 hobinarc.com




HOBIN
ARCHITECTURE

PROJECT/LOCATION:
 1950 SCOTT STREET

DRAWING TITLE:
 SUN/SHADOW STUDY

DRAWN BY: DATE: 24.07.30 SCALE: 1:500

PROJECT: 2126
 DRAWING NO.: **A312**





REVISION NO.:



TOP-VIEW SHADOW ANALYSIS
JUNE 5:00pm
 APPLICATION NO.: n/a

- Proposed Development
- New Net Shadow
- As-of-Right Shadow Outline
- Public Space - Park

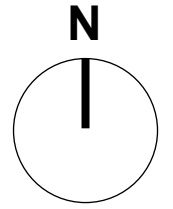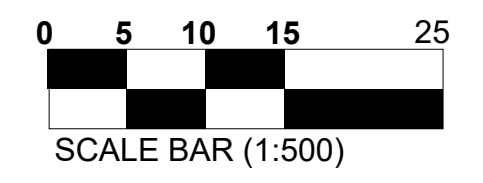

No.	Date	Revision
1	24-07-30	ISSUED FOR SITE PLAN

It is the responsibility of the appropriate contractor to check and verify all dimensions on site and report all errors and/or omissions to the architect.
 All contractors must comply with all pertinent codes and by-laws.
 Do not scale drawings.
 This drawing may not be used for construction until signed.
 Copyright reserved.

Hobin Architecture Incorporated
 63 Pamela Street
 Ottawa, Ontario
 Canada K1S 5K6
 T: 613-238-7200
 F: 613-235-2005
 E: mail@hobinarc.com
 hobinarc.com



HOBIN
ARCHITECTURE

PROJECT/LOCATION:
 1950 SCOTT STREET

DRAWING TITLE:
 SUN/SHADOW STUDY

DRAWN BY: DATE: 24.07.30 SCALE: 1:500

PROJECT: 2126
 DRAWING NO.: A313





REVISION NO.:



TOP-VIEW SHADOW ANALYSIS
JUNE 6:00pm
 APPLICATION NO.: n/a

- Proposed Development
- New Net Shadow
- As-of-Right Shadow Outline
- Public Space - Park

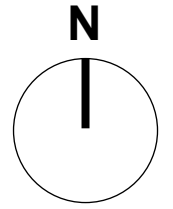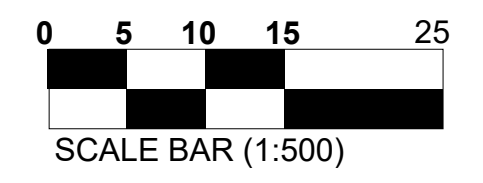

No.	Date	Revision
1	24-07-30	ISSUED FOR SITE PLAN

It is the responsibility of the appropriate contractor to check and verify all dimensions on site and report all errors and/or omissions to the architect.

All contractors must comply with all pertinent codes and by-laws.

Do not scale drawings.

This drawing may not be used for construction until signed.

Copyright reserved.

Hobin Architecture Incorporated
 63 Pamela Street
 Ottawa, Ontario
 Canada K1S 5K6
 T: 613-238-7200
 F: 613-235-2005
 E: mail@hobinarc.com
 hobinarc.com




HOBIN
ARCHITECTURE

PROJECT/LOCATION:
 1950 SCOTT STREET

DRAWING TITLE:
 SUN/SHADOW STUDY

DRAWN BY: DATE: 24.07.30 SCALE: 1:500

PROJECT: 2126
 DRAWING NO.: **A314**



REVISION NO.:





TOP-VIEW SHADOW ANALYSIS

MAR/SEPT 8:00am

APPLICATION NO.: n/a

- Proposed Development
- New Net Shadow
- As-of-Right Shadow Outline
- Public Space - Park

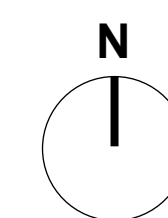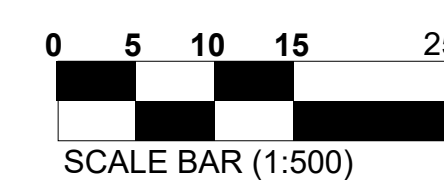

No.	Date	Revision
1	24-07-30	ISSUED FOR SITE PLAN

It is the responsibility of the appropriate contractor to check and verify all dimensions on site and report all errors and/or omissions to the architect.

All contractors must comply with all pertinent codes and by-laws.

Do not scale drawings.

This drawing may not be used for construction until signed.

Copyright reserved.


Hobin Architecture Incorporated
 63 Pamela Street
 Ottawa, Ontario
 Canada K1S 5K6
 T: 613-238-7200
 F: 613-235-2005
 E: mail@hobinarc.com
 hobinarc.com



HOBIN
ARCHITECTURE

PROJECT/LOCATION:
1950 SCOTT STREET



DRAWING TITLE:
SUN/SHADOW STUDY

DRAWN BY:	DATE: 24.07.30	SCALE: 1:500
PROJECT: 2126		DRAWING NO.:
		A316
REVISION NO.:		



TOP-VIEW SHADOW ANALYSIS
MAR/SEPT 9:00am
 APPLICATION NO.: n/a

- Proposed Development
- New Net Shadow
- As-of-Right Shadow Outline
- Public Space - Park

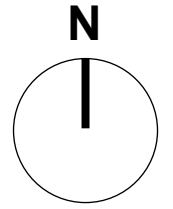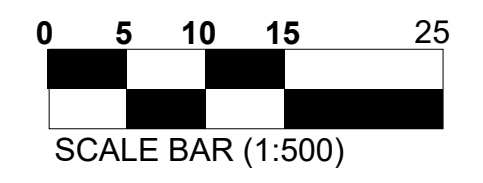

No.	Date	Revision
1	24-07-30	ISSUED FOR SITE PLAN

It is the responsibility of the appropriate contractor to check and verify all dimensions on site and report all errors and/or omissions to the architect.
 All contractors must comply with all pertinent codes and by-laws.
 Do not scale drawings.
 This drawing may not be used for construction until signed.
 Copyright reserved.

Hobin Architecture Incorporated
 63 Pamela Street
 Ottawa, Ontario
 Canada K1S 5K6
 T: 613-238-7200
 F: 613-235-2005
 E: mail@hobinarc.com
 hobinarc.com



HOBIN
ARCHITECTURE

PROJECT/LOCATION:
 1950 SCOTT STREET

DRAWING TITLE:
 SUN/SHADOW STUDY

DRAWN BY: DATE: 24.07.30 SCALE: 1:500

PROJECT: 2126

DRAWING NO.: **A317**



REVISION NO.:





TOP-VIEW SHADOW ANALYSIS
MAR/SEPT 10:00am
 APPLICATION NO.: n/a

- Proposed Development
- New Net Shadow
- As-of-Right Shadow Outline
- Public Space - Park

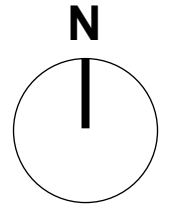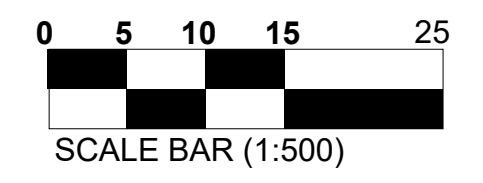

No.	Date	Revision
1	24-07-30	ISSUED FOR SITE PLAN

It is the responsibility of the appropriate contractor to check and verify all dimensions on site and report all errors and/or omissions to the architect.

All contractors must comply with all pertinent codes and by-laws.

Do not scale drawings.

This drawing may not be used for construction until signed.

Copyright reserved.

Hobin Architecture Incorporated
 63 Pamela Street
 Ottawa, Ontario
 Canada K1S 5K6
 T: 613-236-7200
 F: 613-235-2005
 E: mail@hobinarc.com
 hobinarc.com




HOBIN
ARCHITECTURE

PROJECT/LOCATION:
 1950 SCOTT STREET


DRAWING TITLE:
 SUN/SHADOW STUDY

DRAWN BY: DATE: 24.07.30 SCALE: 1:500

PROJECT: 2126
 DRAWING NO.: **A318**





REVISION NO.:

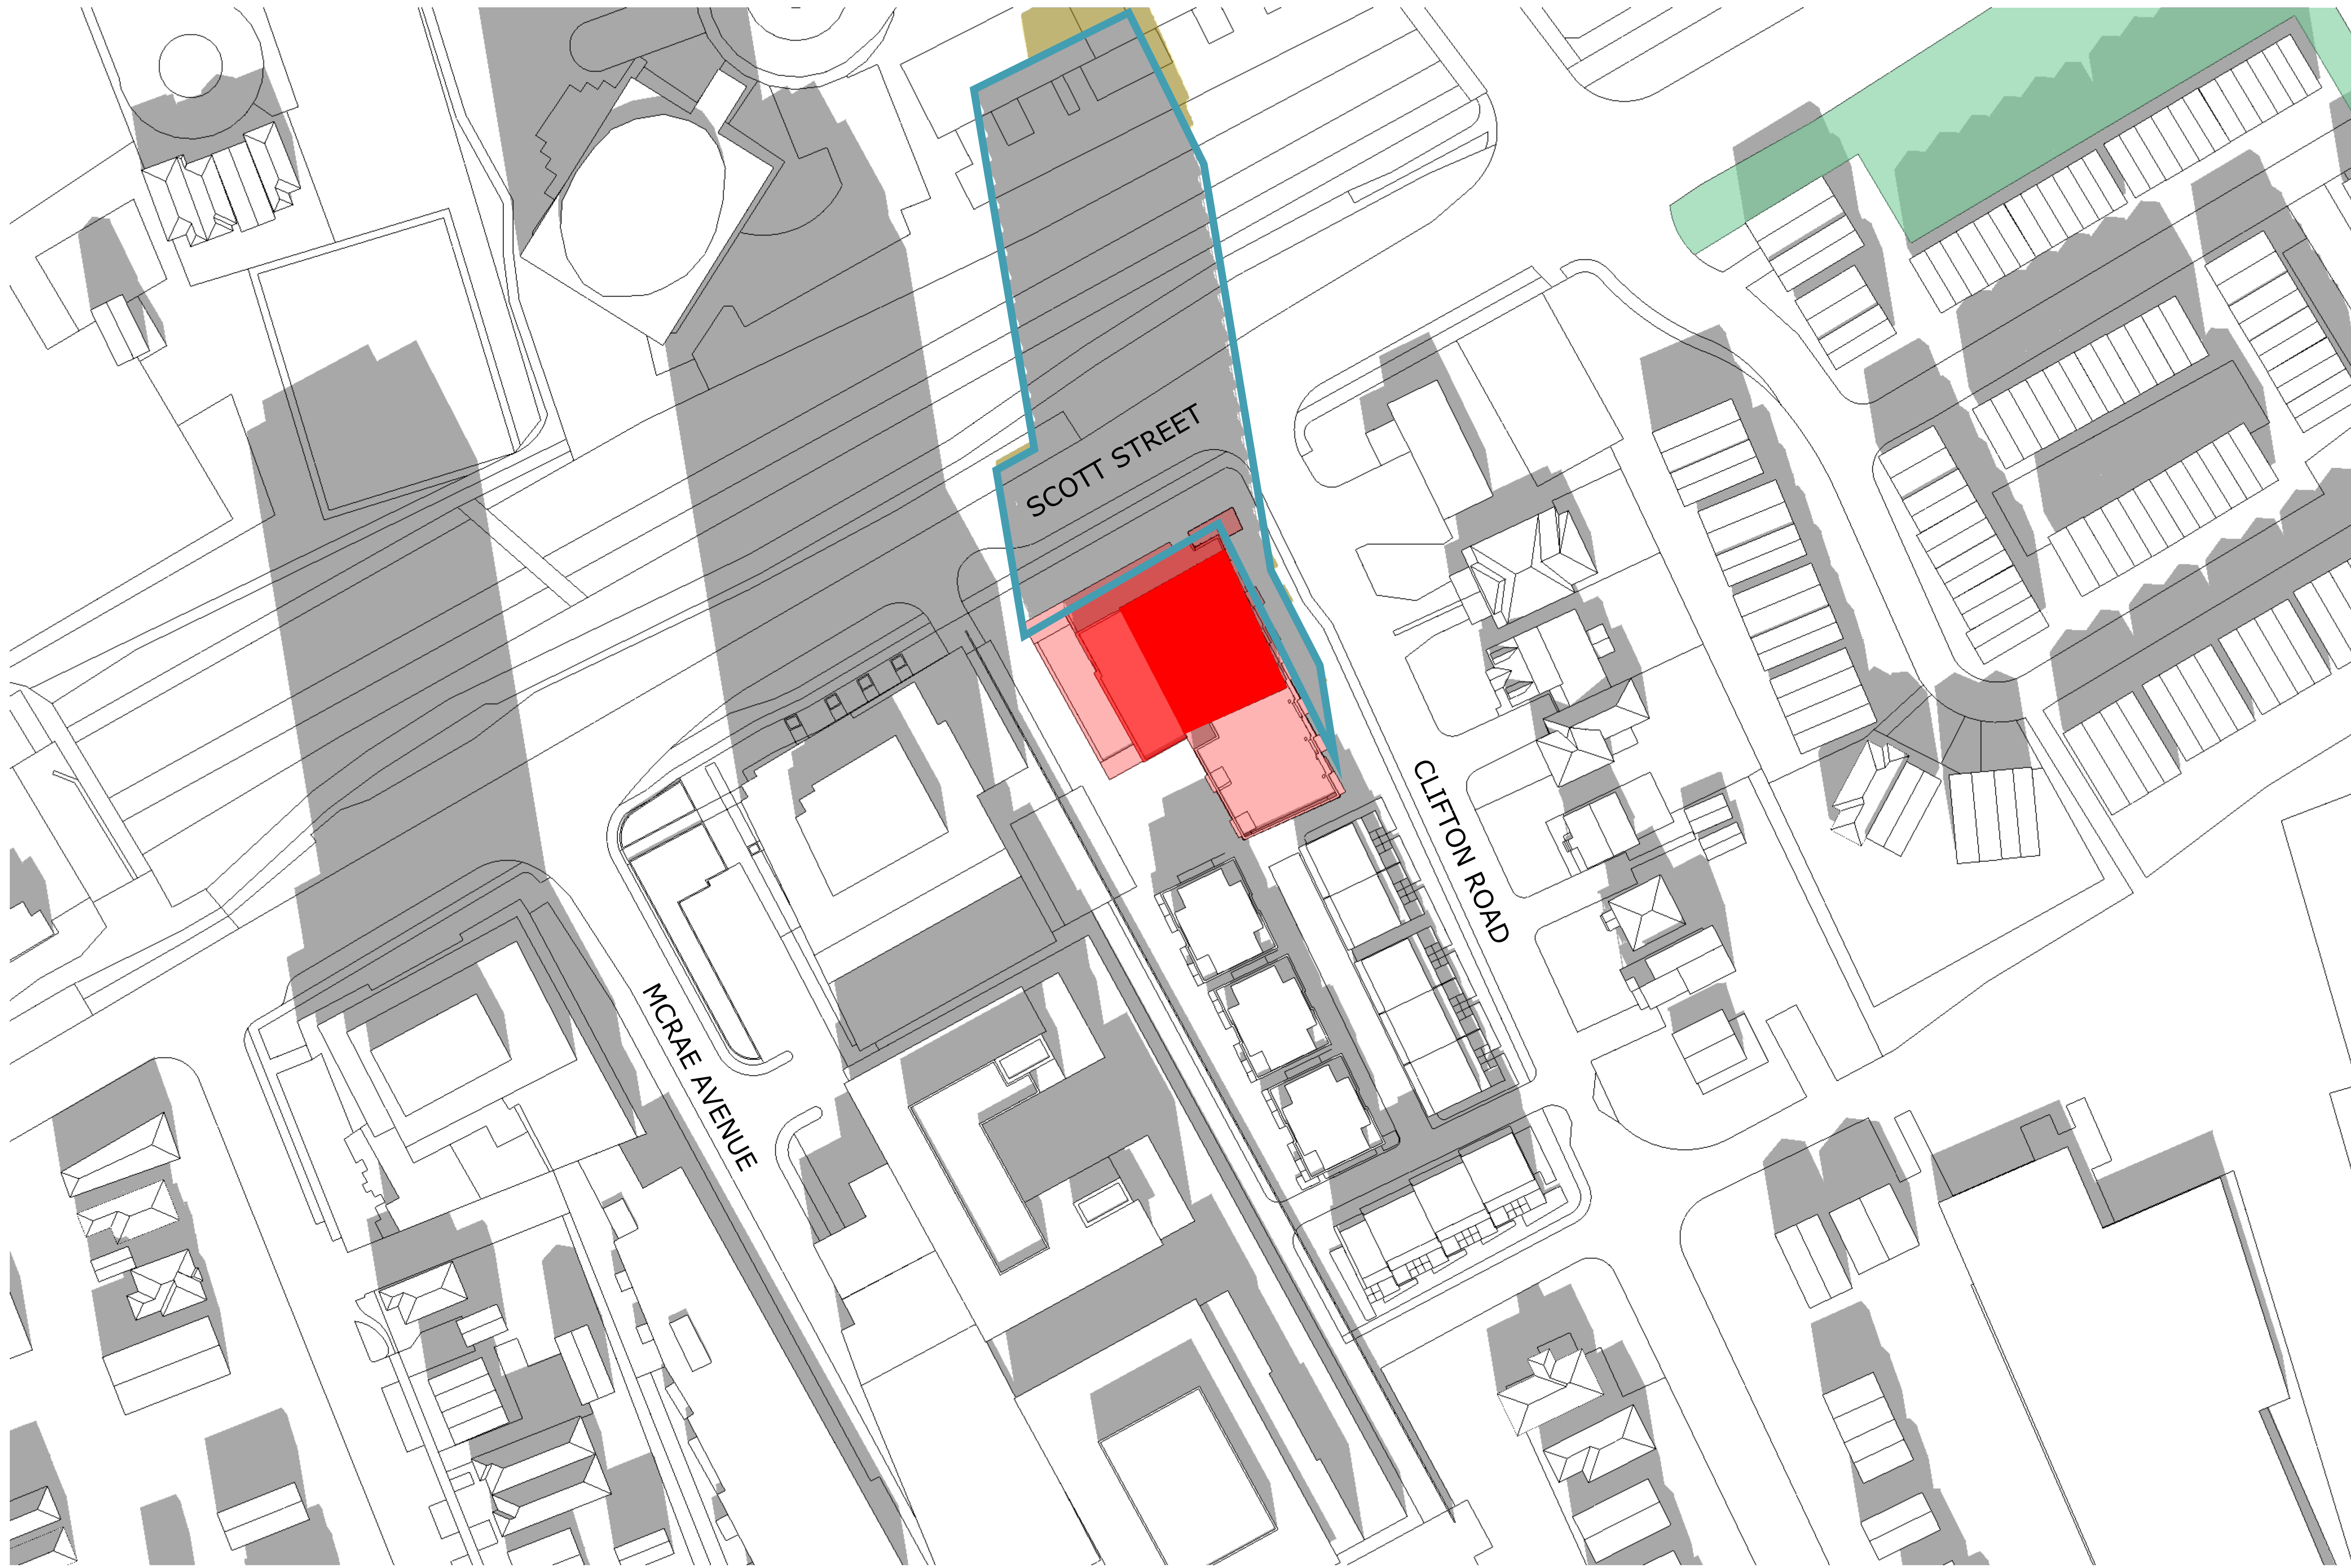

TOP-VIEW SHADOW ANALYSIS
MAR/SEPT 11:00am
 APPLICATION NO.: n/a

- Proposed Development
- New Net Shadow
- As-of-Right Shadow Outline
- Public Space - Park

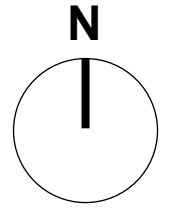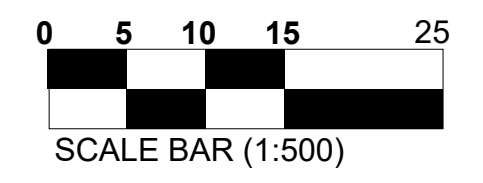

No.	Date	Revision
1	24-07-30	ISSUED FOR SITE PLAN

It is the responsibility of the appropriate contractor to check and verify all dimensions on site and report all errors and/or omissions to the architect.

All contractors must comply with all pertinent codes and by-laws.

Do not scale drawings.

This drawing may not be used for construction until signed.

Copyright reserved.

Hobin Architecture Incorporated
 63 Pamela Street
 Ottawa, Ontario
 Canada K1S 5K6
 T: 613-238-7200
 F: 613-235-2005
 E: mail@hobinarc.com
 hobinarc.com

HOBIN
ARCHITECTURE


PROJECT/LOCATION:
 1950 SCOTT STREET

DRAWING TITLE:
 SUN/SHADOW STUDY

DRAWN BY: DATE: 24.07.30 SCALE: 1:500


PROJECT: 2126
 DRAWING NO.: **A319**

REVISION NO.:

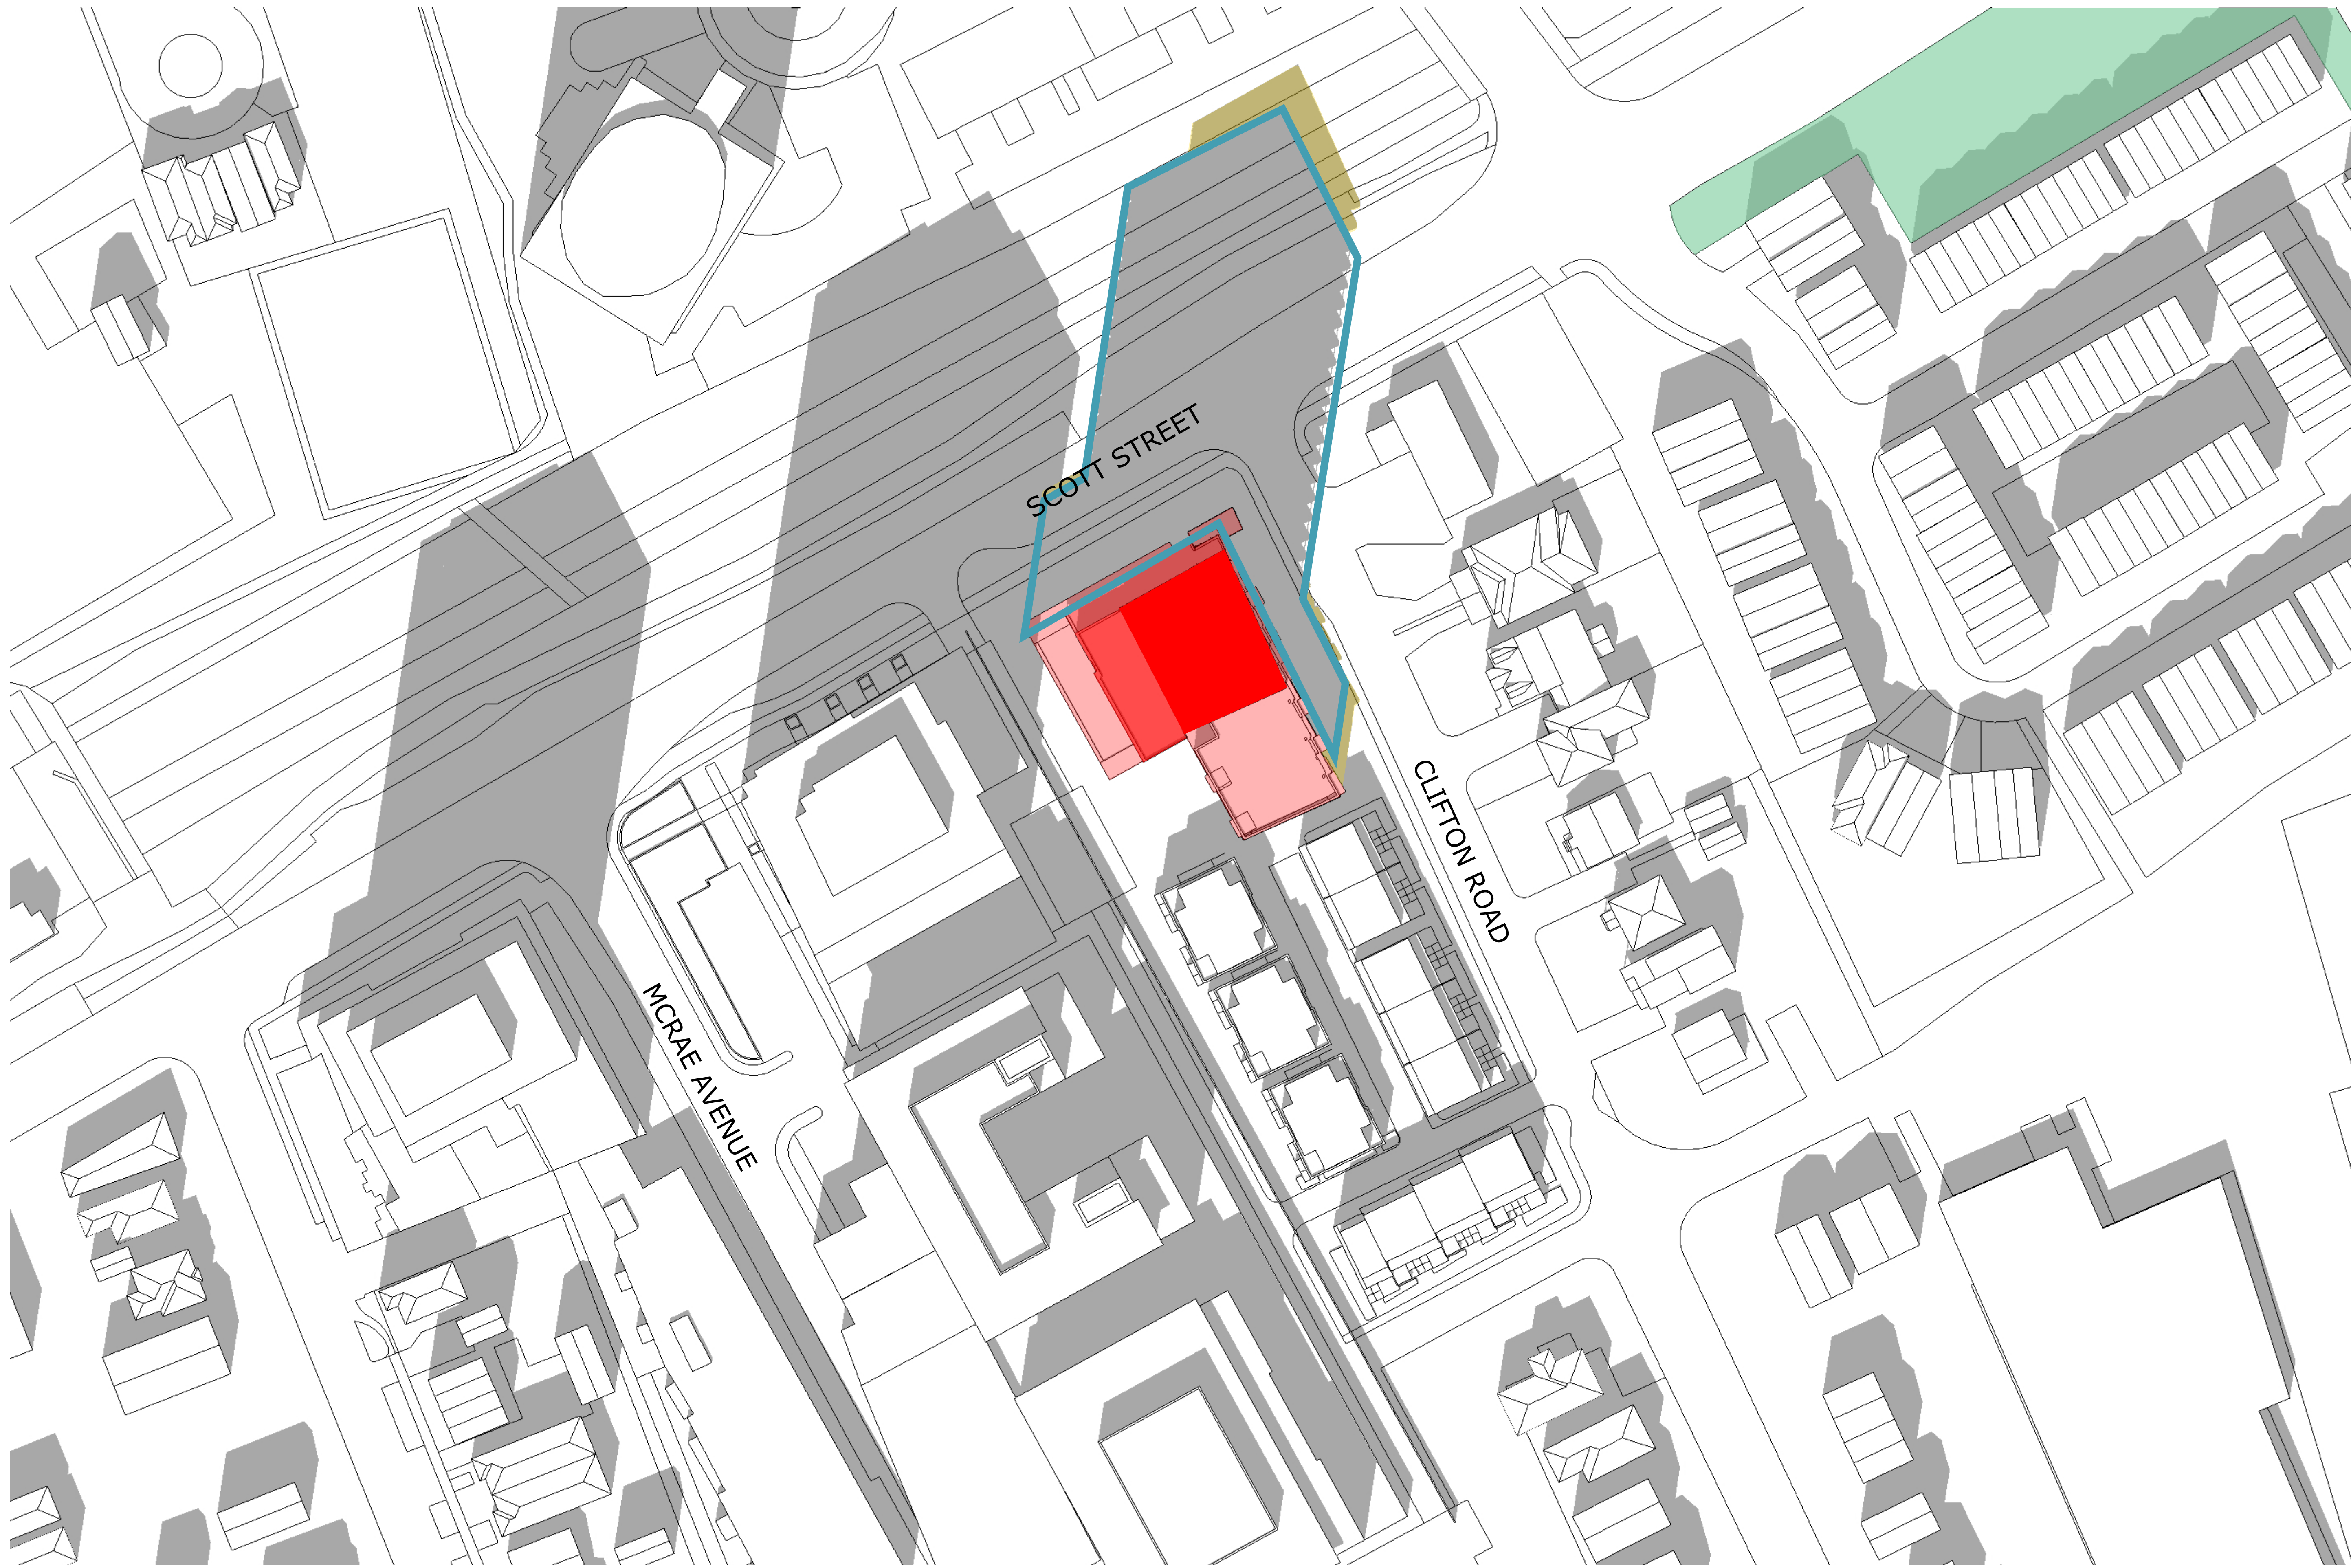

TOP-VIEW SHADOW ANALYSIS
MAR/SEPT 12:00pm
 APPLICATION NO.: n/a

- Proposed Development
- New Net Shadow
- As-of-Right Shadow Outline
- Public Space - Park

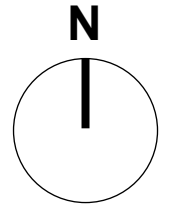

No.	Date	Revision
1	24-07-30	ISSUED FOR SITE PLAN

It is the responsibility of the appropriate contractor to check and verify all dimensions on site and report all errors and/or omissions to the architect.

All contractors must comply with all pertinent codes and by-laws.

Do not scale drawings.

This drawing may not be used for construction until signed.

Copyright reserved.

Hobin Architecture Incorporated
 63 Pamela Street
 Ottawa, Ontario
 Canada K1S 5K6
 T: 613-238-7200
 F: 613-235-2005
 E: mail@hobinarc.com
 hobinarc.com

HOBIN
ARCHITECTURE


PROJECT/LOCATION:
 1950 SCOTT STREET

DRAWING TITLE:
 SUN/SHADOW STUDY

DRAWN BY: DATE: 24.07.30 SCALE: 1:500



PROJECT: 2126
 DRAWING NO.: **A320**

REVISION NO.:

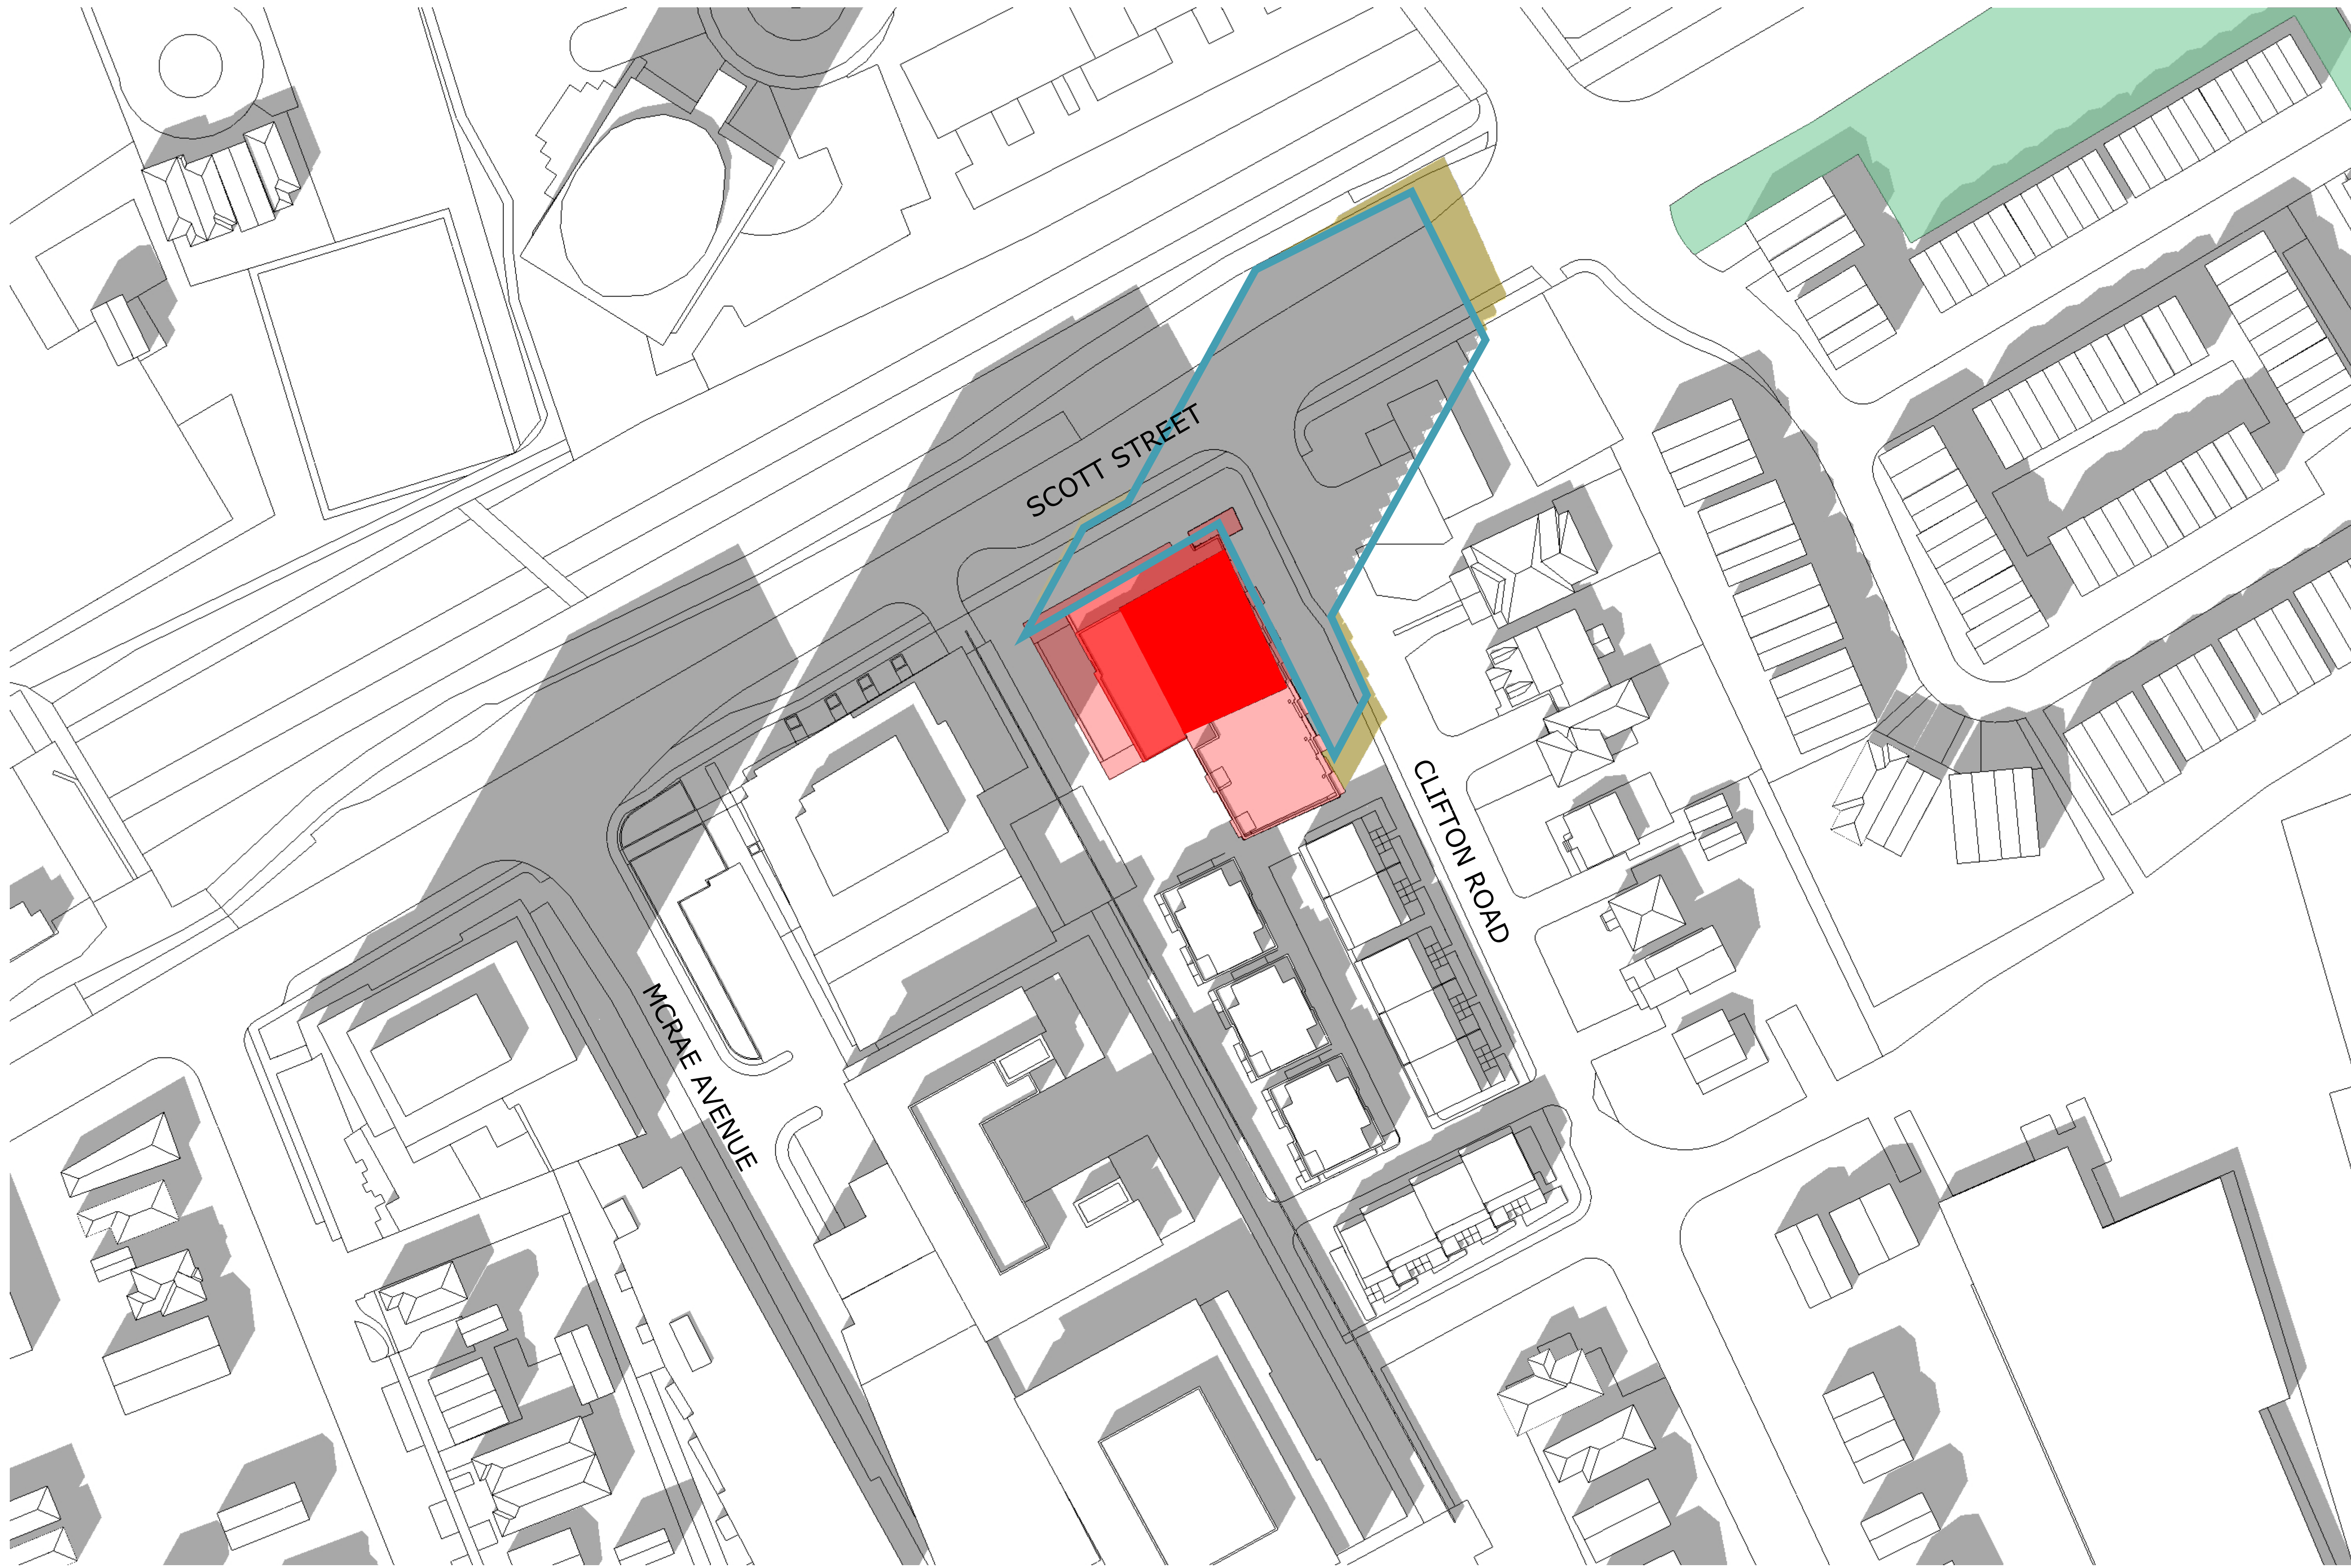

TOP-VIEW SHADOW ANALYSIS
MAR/SEPT 1:00pm
 APPLICATION NO.: n/a

- Proposed Development
- New Net Shadow
- As-of-Right Shadow Outline
- Public Space - Park

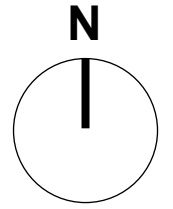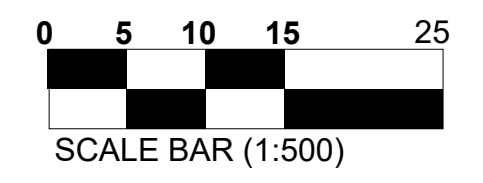

No.	Date	Revision
1	24-07-30	ISSUED FOR SITE PLAN

It is the responsibility of the appropriate contractor to check and verify all dimensions on site and report all errors and/or omissions to the architect.
 All contractors must comply with all pertinent codes and by-laws.
 Do not scale drawings.
 This drawing may not be used for construction until signed.
 Copyright reserved.

Hobin Architecture Incorporated
 63 Pamela Street
 Ottawa, Ontario
 Canada K1S 5K6
 T: 613-238-7200
 F: 613-235-2005
 E: mail@hobinarc.com
 hobinarc.com




HOBIN
ARCHITECTURE

PROJECT/LOCATION:
 1950 SCOTT STREET

DRAWING TITLE:
 SUN/SHADOW STUDY

DRAWN BY: DATE: 24.07.30 SCALE: 1:500

PROJECT: 2126
 DRAWING NO.: **A321**
 REVISION NO.:






TOP-VIEW SHADOW ANALYSIS

MAR/SEPT 2:00pm

APPLICATION NO.: n/a

- Proposed Development
- New Net Shadow
- As-of-Right Shadow Outline
- Public Space - Park

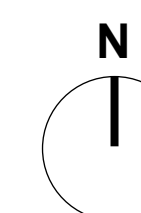

No.	Date	Revision
1	24-07-30	ISSUED FOR SITE PLAN

It is the responsibility of the appropriate contractor to check and verify all dimensions on site and report all errors and/or omissions to the architect.

All contractors must comply with all pertinent codes and by-laws.

Do not scale drawings.

This drawing may not be used for construction until signed.

Copyright reserved.


Hobin Architecture Incorporated
 63 Pamela Street
 Ottawa, Ontario
 Canada K1S 5K6
 T: 613-238-7200
 F: 613-235-2005
 E: mail@hobinarc.com
 hobinarc.com



HOBIN
ARCHITECTURE

PROJECT/LOCATION:
1950 SCOTT STREET

DRAWING TITLE:
SUN/SHADOW STUDY

DRAWN BY:	DATE: 24.07.30	SCALE: 1:500
PROJECT: 2126		DRAWING NO.:
		A322
REVISION NO.:		




TOP-VIEW SHADOW ANALYSIS

MAR/SEPT 3:00pm

APPLICATION NO.: n/a

- Proposed Development
- New Net Shadow
- As-of-Right Shadow Outline
- Public Space - Park

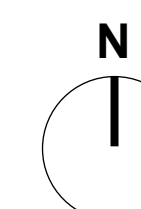

No.	Date	Revision
1	24-07-30	ISSUED FOR SITE PLAN

It is the responsibility of the appropriate contractor to check and verify all dimensions on site and report all errors and/or omissions to the architect.

All contractors must comply with all pertinent codes and by-laws.

Do not scale drawings.

This drawing may not be used for construction until signed.

Copyright reserved.


Hobin Architecture Incorporated
 63 Pamela Street
 Ottawa, Ontario
 Canada K1S 5K6
 T: 613-238-7200
 F: 613-235-2005
 E: mail@hobinarc.com
 hobinarc.com



HOBIN ARCHITECTURE

PROJECT/LOCATION:
1950 SCOTT STREET



DRAWING TITLE:
SUN/SHADOW STUDY

DRAWN BY:	DATE: 24.07.30	SCALE: 1:500
PROJECT: 2126		DRAWING NO.:
		A323
REVISION NO.:		



TOP-VIEW SHADOW ANALYSIS
MAR/SEPT 4:00pm
 APPLICATION NO.: n/a

- Proposed Development
- New Net Shadow
- As-of-Right Shadow Outline
- Public Space - Park

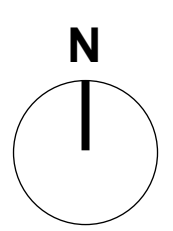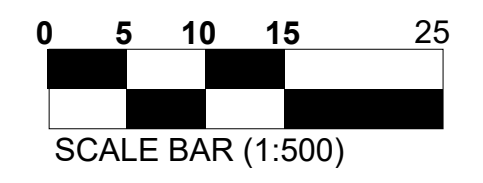

No.	Date	Revision
1	24-07-30	ISSUED FOR SITE PLAN

It is the responsibility of the appropriate contractor to check and verify all dimensions on site and report all errors and/or omissions to the architect.

All contractors must comply with all pertinent codes and by-laws.

Do not scale drawings.

This drawing may not be used for construction until signed.

Copyright reserved.

Hobin Architecture Incorporated
 63 Pamela Street
 Ottawa, Ontario
 Canada K1S 5K6
 T: 613-238-7200
 F: 613-235-2005
 E: mail@hobinarc.com
 hobinarc.com


HOBIN
ARCHITECTURE

PROJECT/LOCATION:
 1950 SCOTT STREET

DRAWING TITLE:
 SUN/SHADOW STUDY



DRAWN BY: DATE: 24.07.30 SCALE: 1:500

PROJECT: 2126
 DRAWING NO.: A324
 REVISION NO.:

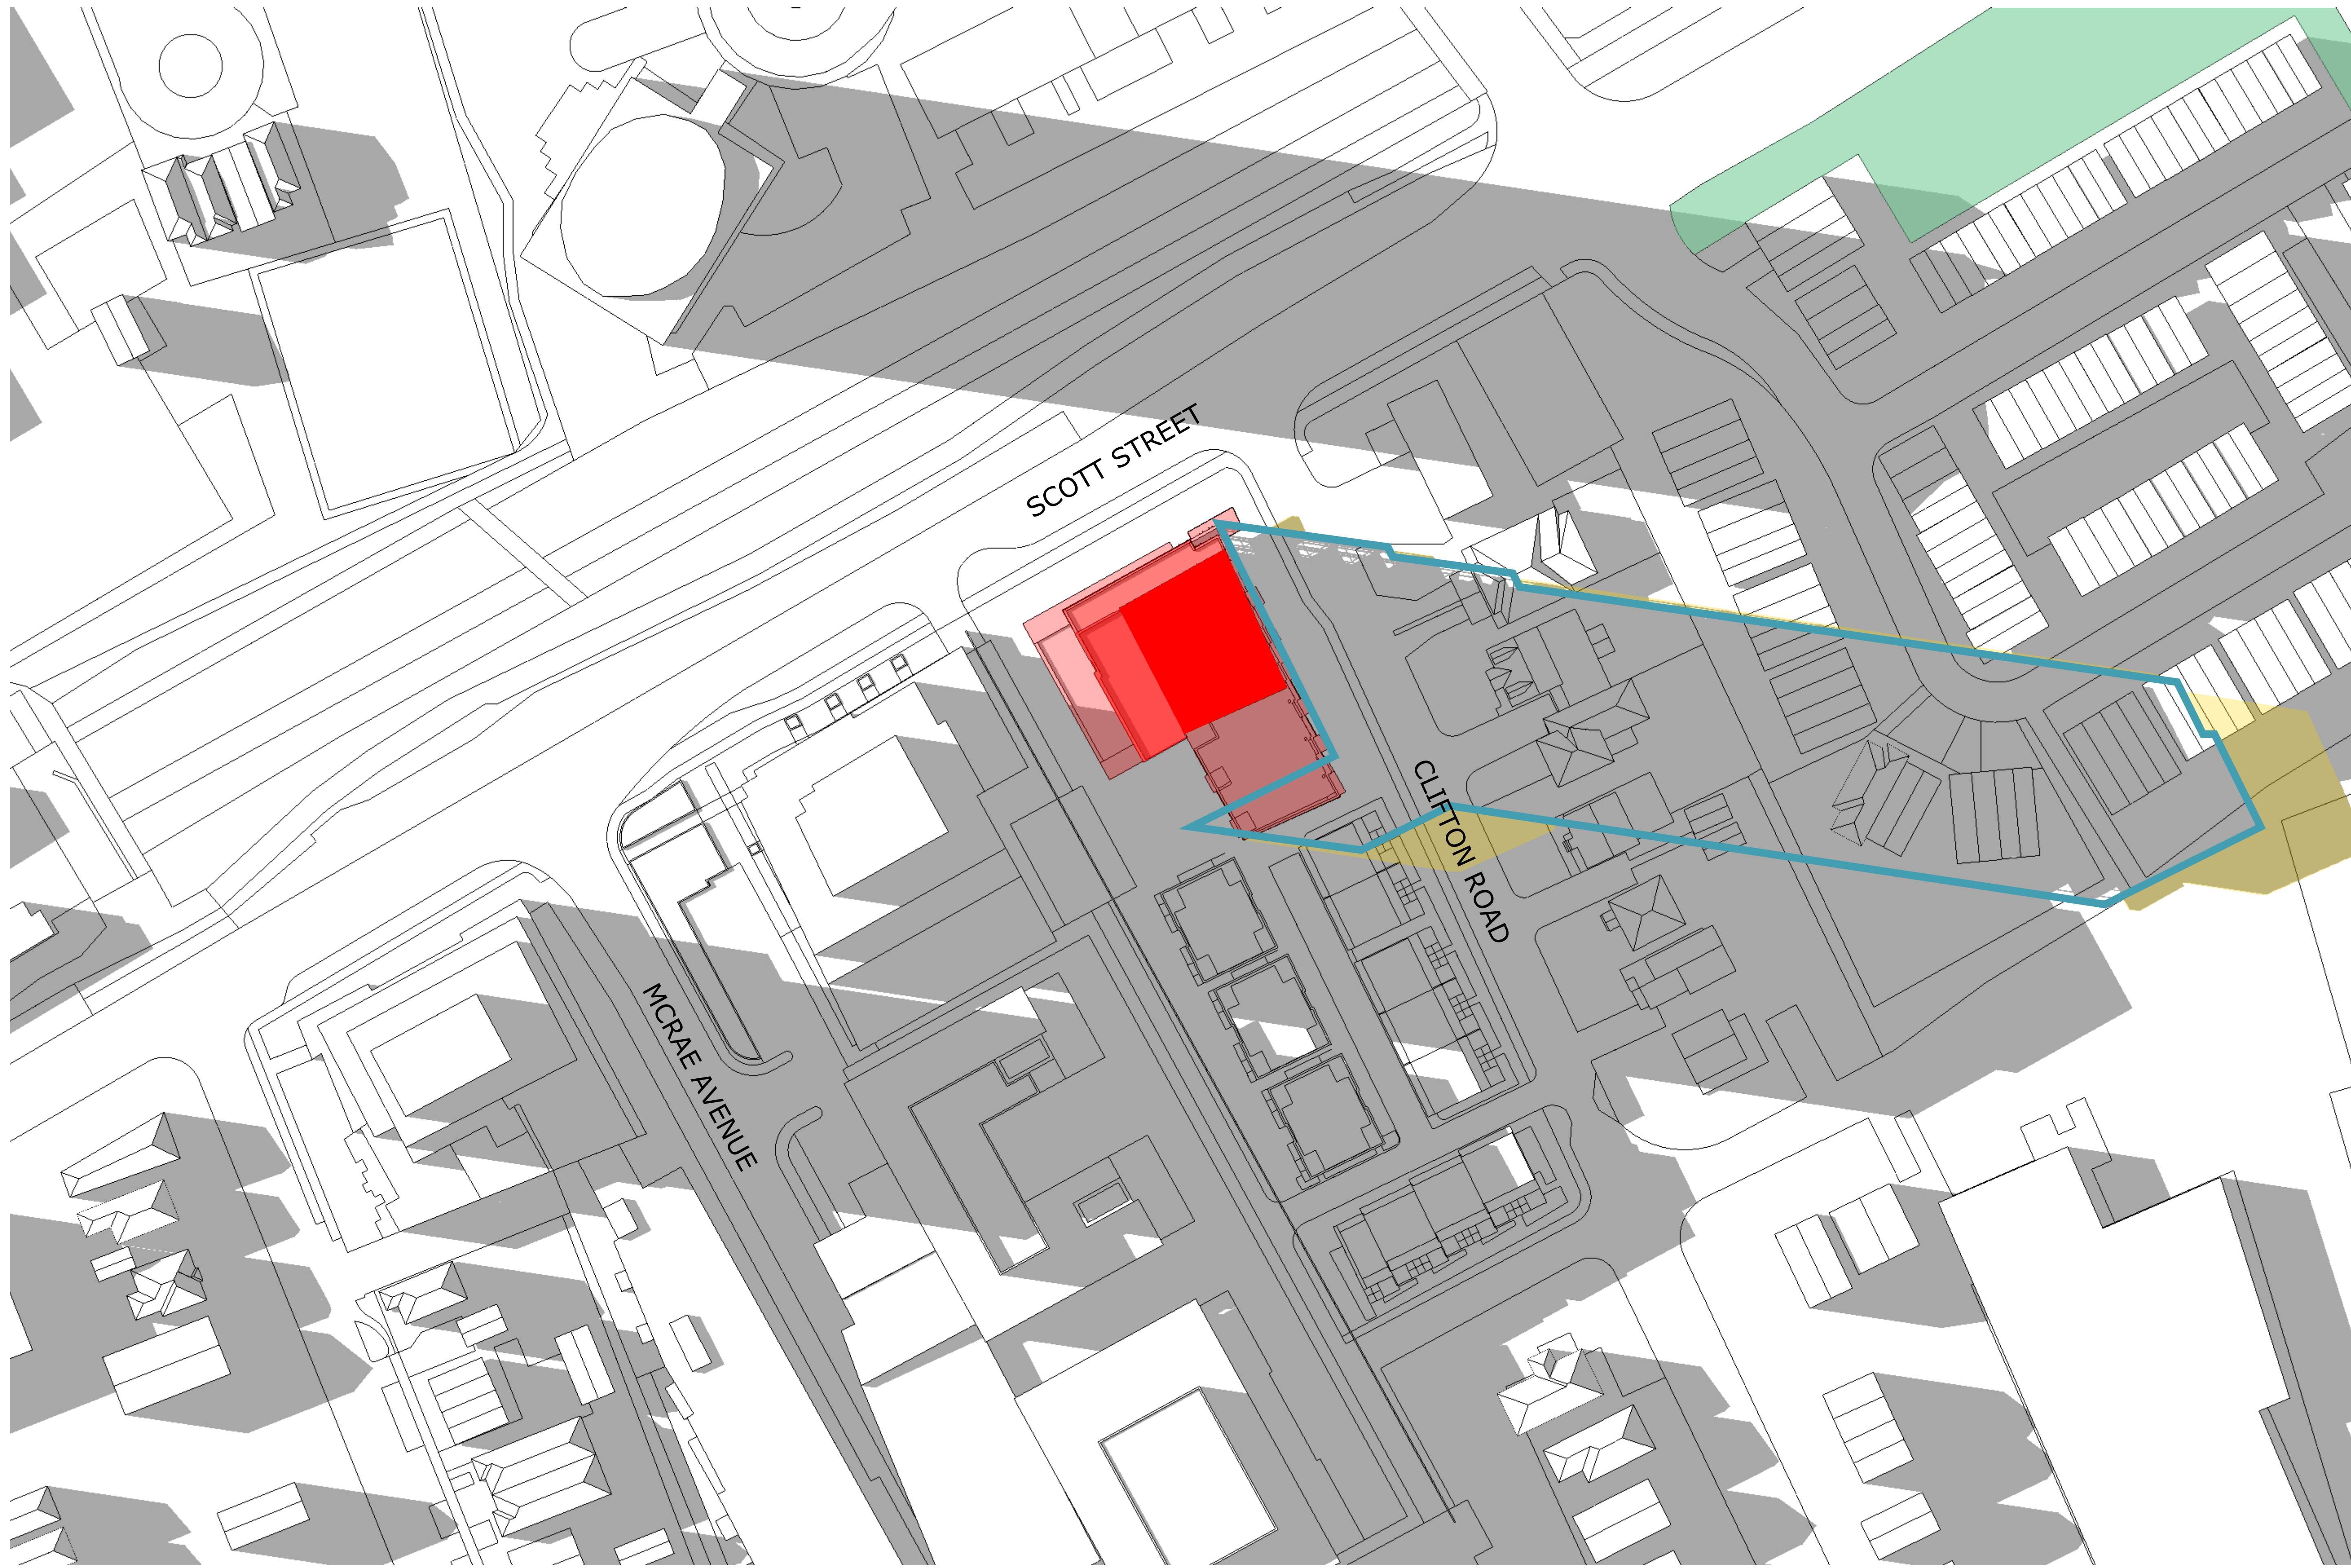

TOP-VIEW SHADOW ANALYSIS
MAR/SEPT 5:00pm
 APPLICATION NO.: n/a

- Proposed Development
- New Net Shadow
- As-of-Right Shadow Outline
- Public Space - Park

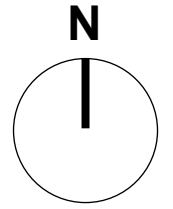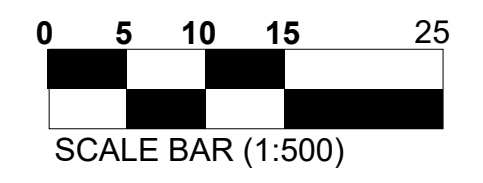

No.	Date	Revision
1	24-07-30	ISSUED FOR SITE PLAN

It is the responsibility of the appropriate contractor to check and verify all dimensions on site and report all errors and/or omissions to the architect.

All contractors must comply with all pertinent codes and by-laws.

Do not scale drawings.

This drawing may not be used for construction until signed.

Copyright reserved.

Hobin Architecture Incorporated
 63 Pamela Street
 Ottawa, Ontario
 Canada K1S 5K6
 T: 613-238-7200
 F: 613-235-2005
 E: mail@hobinarc.com
 hobinarc.com



HOBIN
ARCHITECTURE

PROJECT/LOCATION:
 1950 SCOTT STREET


DRAWING TITLE:
 SUN/SHADOW STUDY

DRAWN BY: DATE: 24.07.30 SCALE: 1:500

PROJECT: 2126
 DRAWING NO.: A325





REVISION NO.:

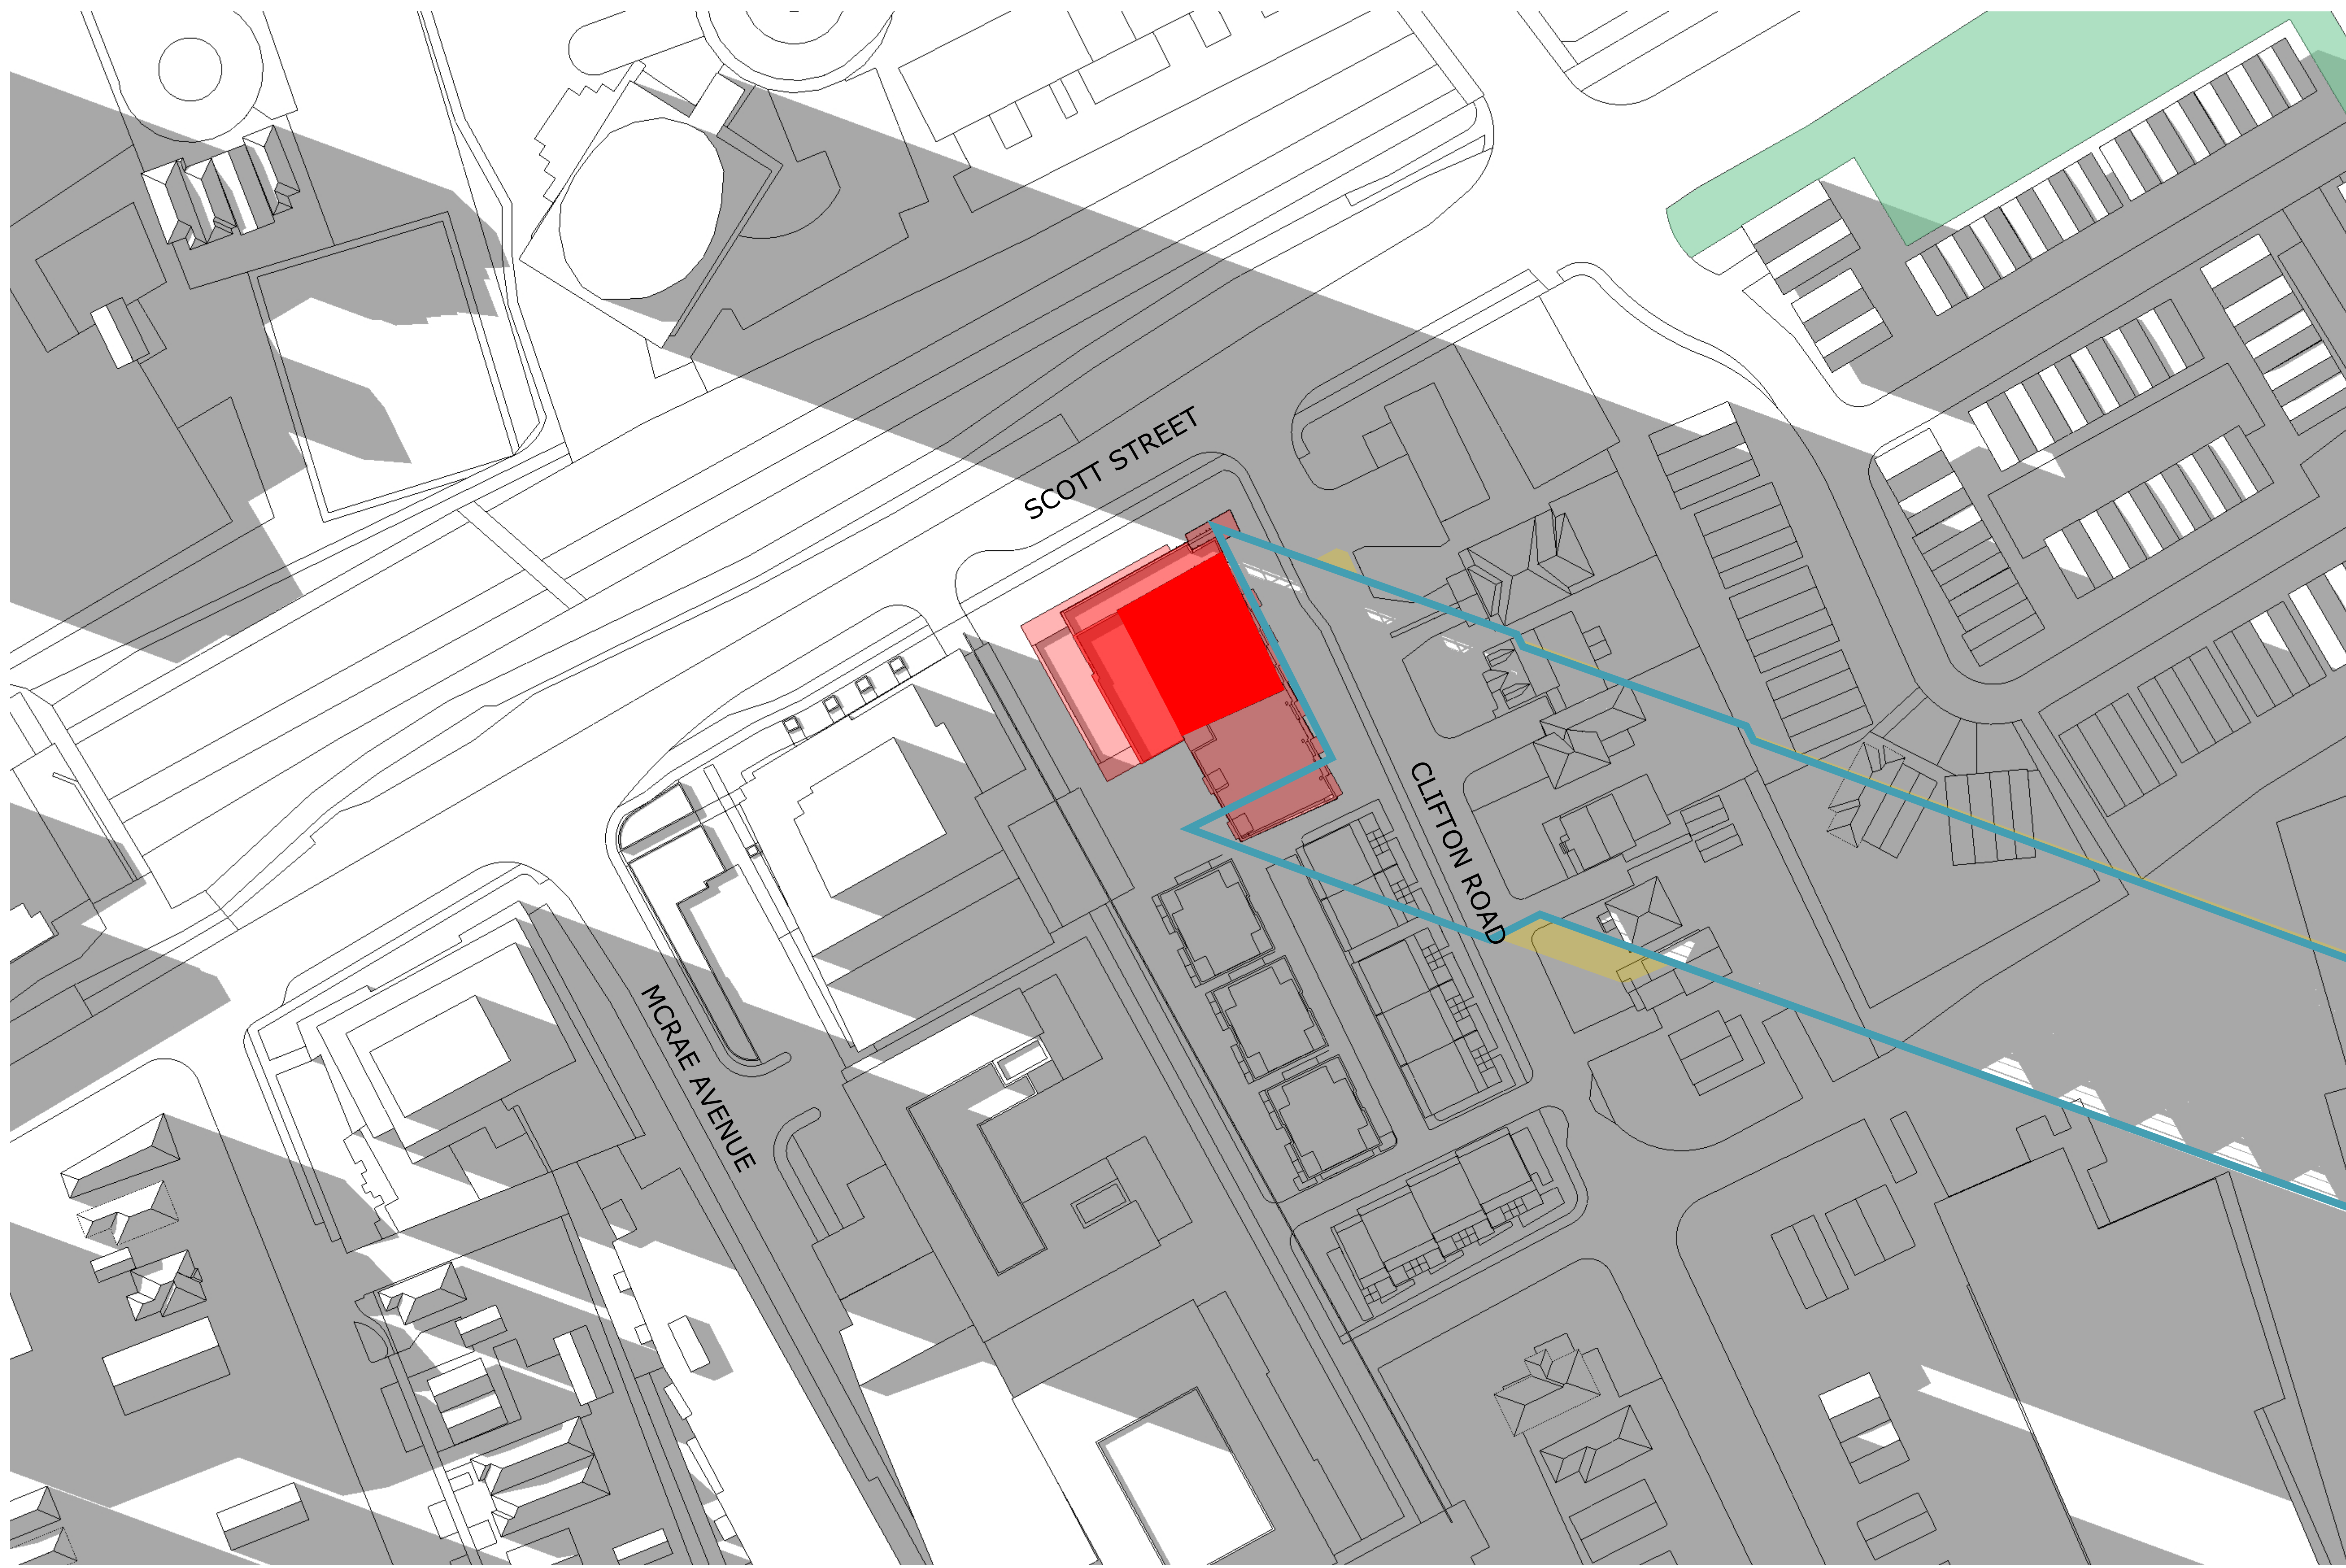

TOP-VIEW SHADOW ANALYSIS
MAR/SEPT 6:00pm
 APPLICATION NO.: n/a

- Proposed Development
- New Net Shadow
- As-of-Right Shadow Outline
- Public Space - Park

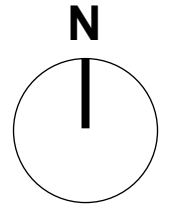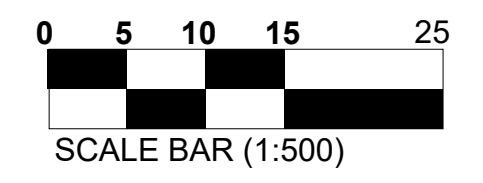

No.	Date	Revision
1	24-07-30	ISSUED FOR SITE PLAN

It is the responsibility of the appropriate contractor to check and verify all dimensions on site and report all errors and/or omissions to the architect.

All contractors must comply with all pertinent codes and by-laws.

Do not scale drawings.

This drawing may not be used for construction until signed.

Copyright reserved.


Hobin Architecture Incorporated
 63 Pamela Street
 Ottawa, Ontario
 Canada K1S 5K6
 T: 613-238-7200
 F: 613-235-2005
 E: mail@hobinarc.com
 hobinarc.com




HOBIN ARCHITECTURE

PROJECT/LOCATION:
 1950 SCOTT STREET

DRAWING TITLE:
 SUN/SHADOW STUDY

DRAWN BY:	DATE: 24.07.30	SCALE: 1:500
PROJECT: 2126		DRAWING NO.:
		A326
REVISION NO.:		

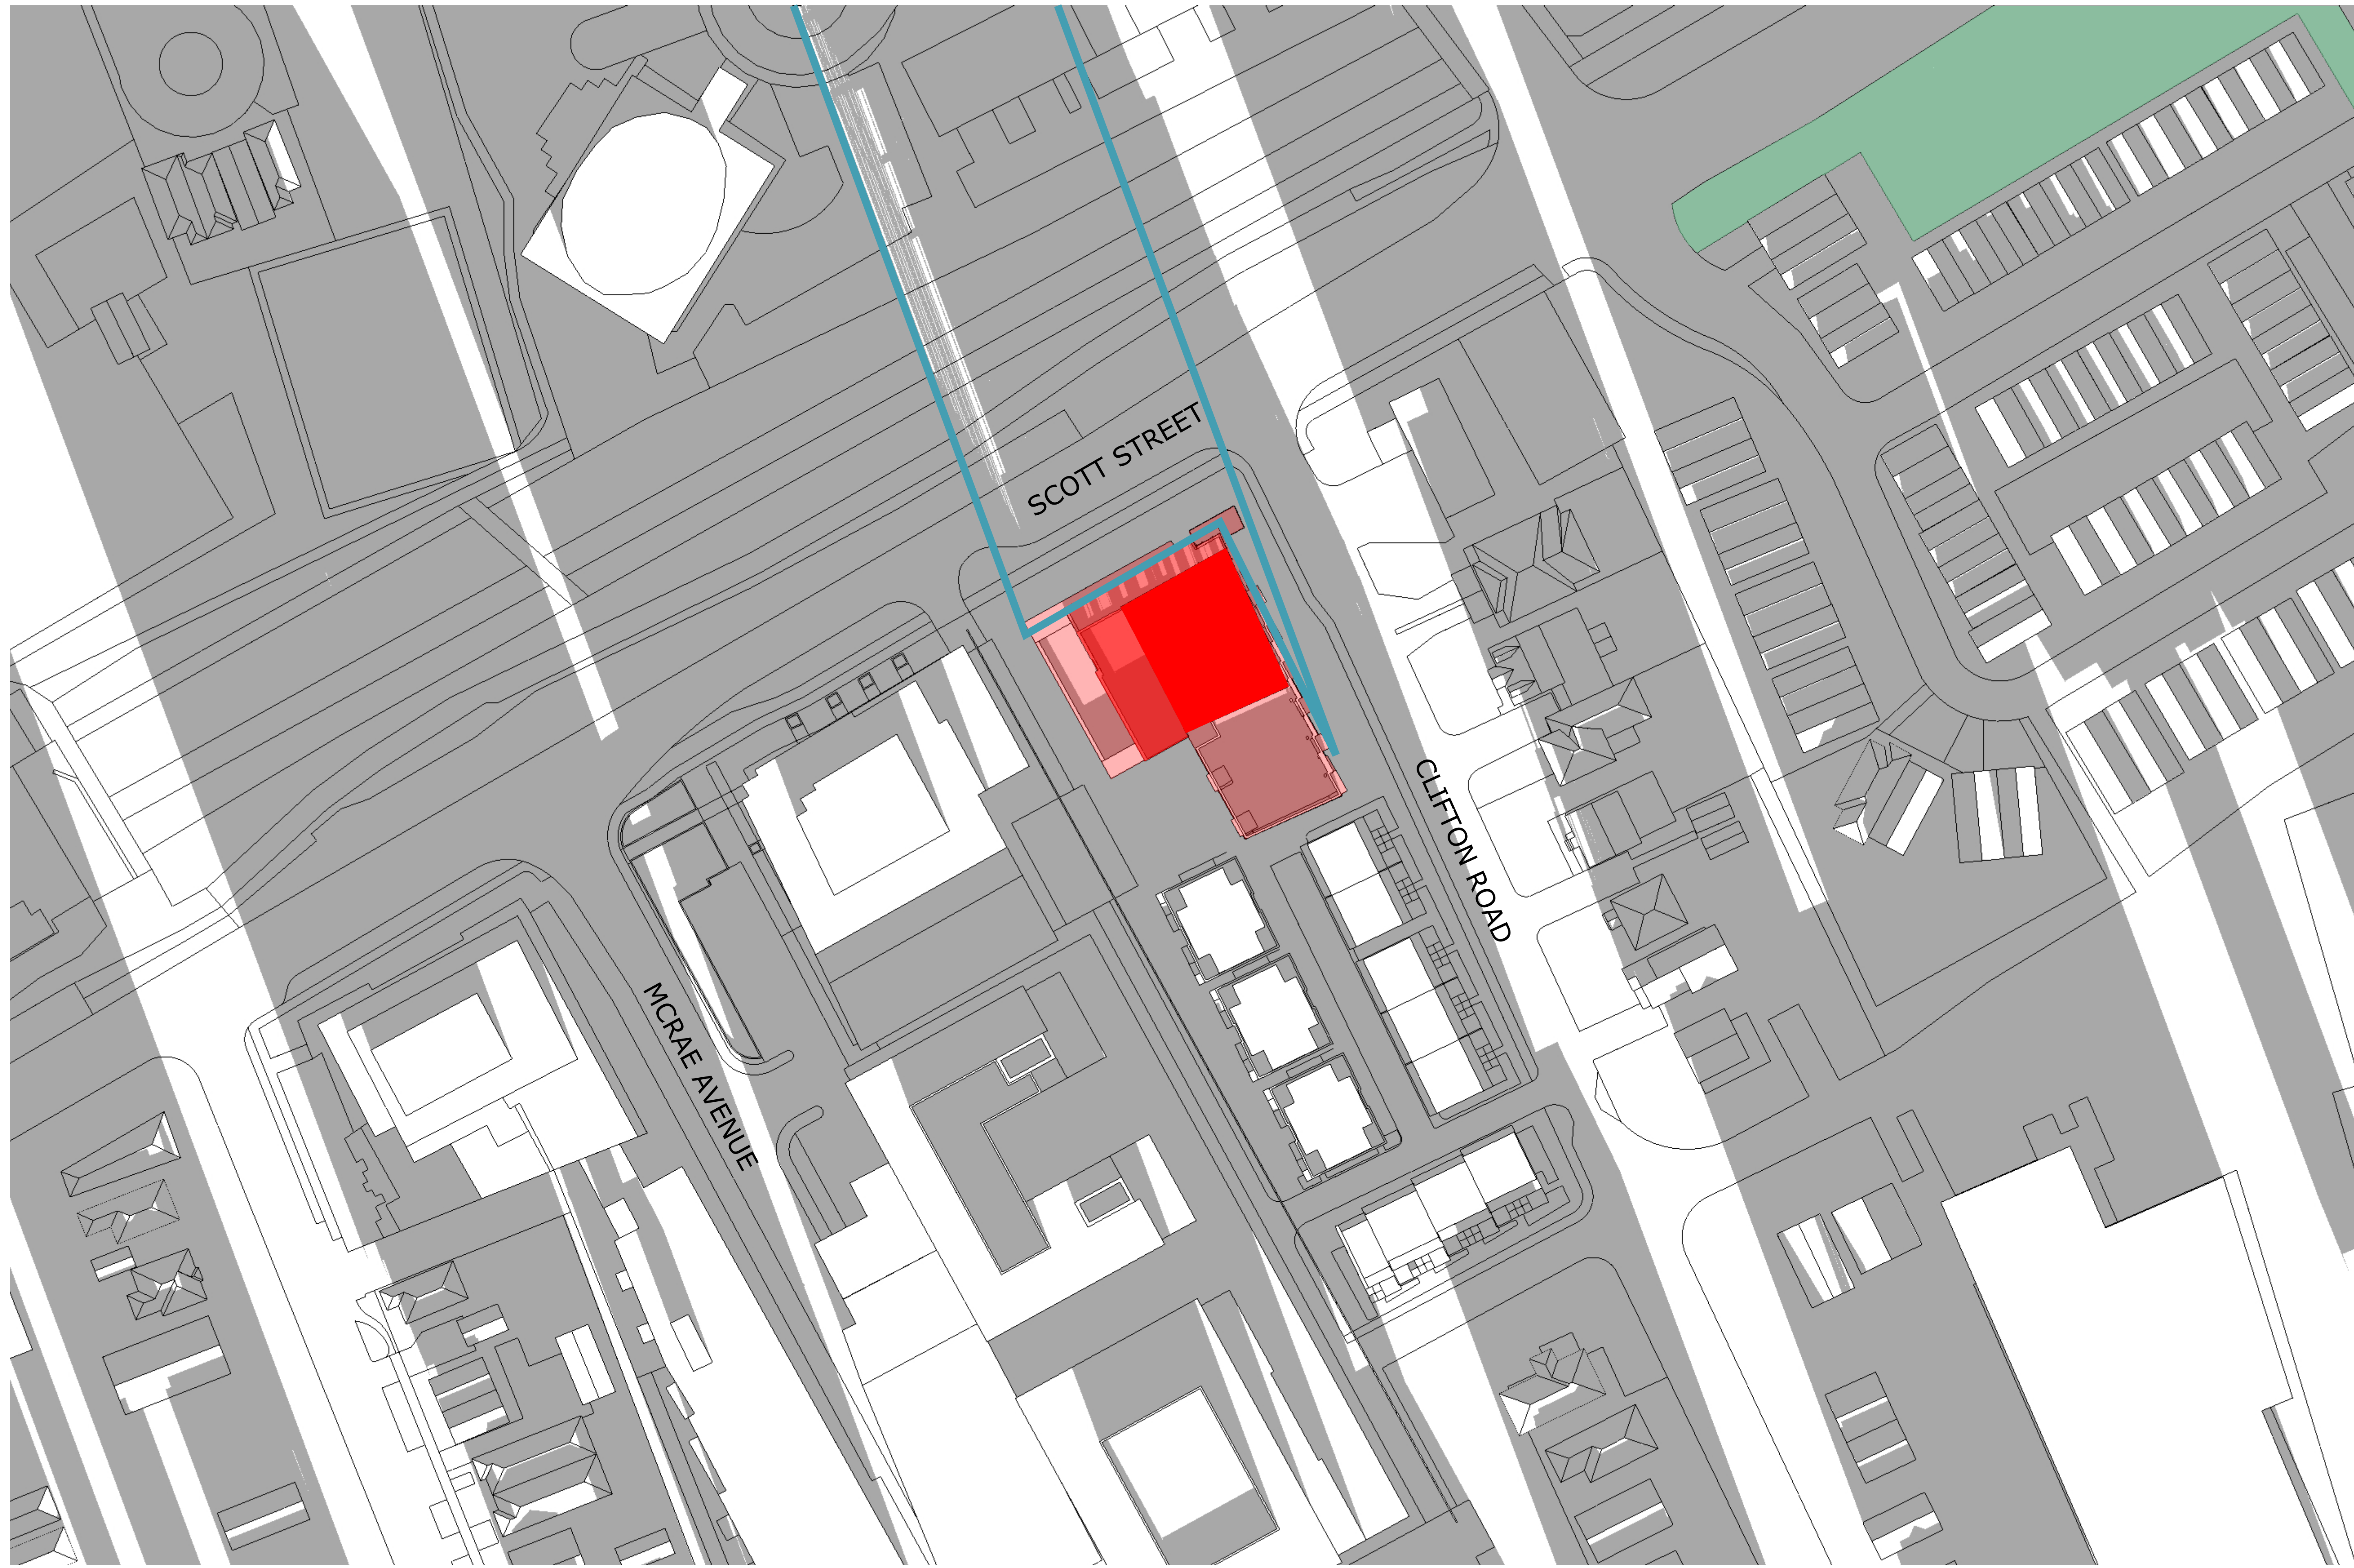


TOP-VIEW SHADOW ANALYSIS

DEC 8:00am

APPLICATION NO.: n/a

- Proposed Development
- New Net Shadow
- As-of-Right Shadow Outline
- Public Space - Park

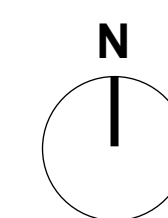

No.	Date	Revision
1	24-07-30	ISSUED FOR SITE PLAN

It is the responsibility of the appropriate contractor to check and verify all dimensions on site and report all errors and/or omissions to the architect.

All contractors must comply with all pertinent codes and by-laws.

Do not scale drawings.

This drawing may not be used for construction until signed.

Copyright reserved.


Hobin Architecture Incorporated
 63 Pamela Street
 Ottawa, Ontario
 Canada K1S 5K6
 T: 613-238-7200
 F: 613-235-2005
 E: mail@hobinarc.com
 hobinarc.com



HOBIN
ARCHITECTURE

PROJECT/LOCATION:
1950 SCOTT STREET



DRAWING TITLE:
SUN/SHADOW STUDY

DRAWN BY:	DATE: 24.07.30	SCALE: 1:500
PROJECT: 2126		DRAWING NO.:
		A328
REVISION NO.:		



TOP-VIEW SHADOW ANALYSIS
DEC 9:00am
 APPLICATION NO.: n/a

- Proposed Development
- New Net Shadow
- As-of-Right Shadow Outline
- Public Space - Park

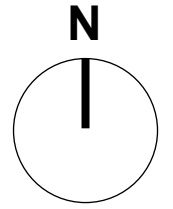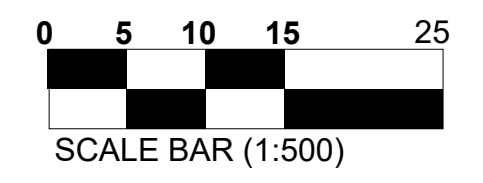

No.	Date	Revision
1	24-07-30	ISSUED FOR SITE PLAN

It is the responsibility of the appropriate contractor to check and verify all dimensions on site and report all errors and/or omissions to the architect.

All contractors must comply with all pertinent codes and by-laws.

Do not scale drawings.

This drawing may not be used for construction until signed.

Copyright reserved.

Hobin Architecture Incorporated
 63 Pamela Street
 Ottawa, Ontario
 Canada K1S 5K6
 T: 613-238-7200
 F: 613-235-2005
 E: mail@hobinarc.com
 hobinarc.com



HOBIN
ARCHITECTURE

PROJECT/LOCATION:
 1950 SCOTT STREET

DRAWING TITLE:
 SUN/SHADOW STUDY

DRAWN BY: DATE: 24.07.30 SCALE: 1:500

PROJECT: 2126

DRAWING NO.: **A329**



REVISION NO.:





TOP-VIEW SHADOW ANALYSIS
DEC 10:00am
 APPLICATION NO.: n/a

- Proposed Development
- New Net Shadow
- As-of-Right Shadow Outline
- Public Space - Park

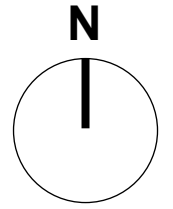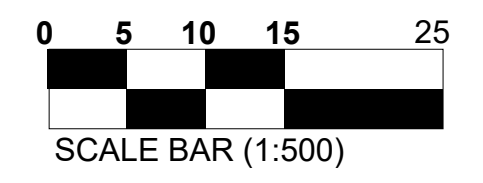

No.	Date	Revision
1	24-07-30	ISSUED FOR SITE PLAN

It is the responsibility of the appropriate contractor to check and verify all dimensions on site and report all errors and/or omissions to the architect.

All contractors must comply with all pertinent codes and by-laws.

Do not scale drawings.

This drawing may not be used for construction until signed.

Copyright reserved.

Hobin Architecture Incorporated
 63 Pamela Street
 Ottawa, Ontario
 Canada K1S 5K6
 T: 613-238-7200
 F: 613-235-2005
 E: mail@hobinarc.com
 hobinarc.com



HOBIN
ARCHITECTURE

PROJECT/LOCATION:
 1950 SCOTT STREET

DRAWING TITLE:
 SUN/SHADOW STUDY

DRAWN BY: DATE: 24.07.30 SCALE: 1:500

PROJECT: 2126

DRAWING NO.: **A330**


REVISION NO.:





TOP-VIEW SHADOW ANALYSIS
DEC 11:00am
 APPLICATION NO.: n/a

- Proposed Development
- New Net Shadow
- As-of-Right Shadow Outline
- Public Space - Park

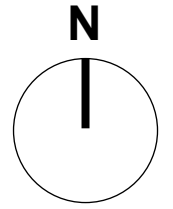

No.	Date	Revision
1	24-07-30	ISSUED FOR SITE PLAN

It is the responsibility of the appropriate contractor to check and verify all dimensions on site and report all errors and/or omissions to the architect.
 All contractors must comply with all pertinent codes and by-laws.
 Do not scale drawings.
 This drawing may not be used for construction until signed.
 Copyright reserved.

Hobin Architecture Incorporated
 63 Pamela Street
 Ottawa, Ontario
 Canada K1S 5K6
 T: 613-238-7200
 F: 613-235-2005
 E: mail@hobinarc.com
 hobinarc.com




HOBIN
ARCHITECTURE

PROJECT/LOCATION:
 1950 SCOTT STREET

DRAWING TITLE:
 SUN/SHADOW STUDY

DRAWN BY: DATE: 24.07.30 SCALE: 1:500



PROJECT: 2126
 DRAWING NO.: **A331**
 REVISION NO.:





TOP-VIEW SHADOW ANALYSIS
DEC 12:00pm
 APPLICATION NO.: n/a

- Proposed Development
- New Net Shadow
- As-of-Right Shadow Outline
- Public Space - Park

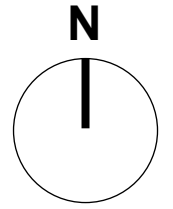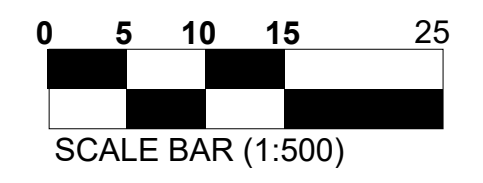

No.	Date	Revision
1	24-07-30	ISSUED FOR SITE PLAN

It is the responsibility of the appropriate contractor to check and verify all dimensions on site and report all errors and/or omissions to the architect.
 All contractors must comply with all pertinent codes and by-laws.
 Do not scale drawings.
 This drawing may not be used for construction until signed.
 Copyright reserved.

Hobin Architecture Incorporated
 63 Pamela Street
 Ottawa, Ontario
 Canada K1S 5K6
 T: 613-238-7200
 F: 613-235-2005
 E: mail@hobinarc.com
 hobinarc.com



HOBIN
ARCHITECTURE

PROJECT/LOCATION:
 1950 SCOTT STREET

DRAWING TITLE:
 SUN/SHADOW STUDY

DRAWN BY: DATE: 24.07.30 SCALE: 1:500

PROJECT: 2126
 DRAWING NO.: **A332**





REVISION NO.:



TOP-VIEW SHADOW ANALYSIS
DEC 1:00pm
 APPLICATION NO.: n/a

- Proposed Development
- New Net Shadow
- As-of-Right Shadow Outline
- Public Space - Park

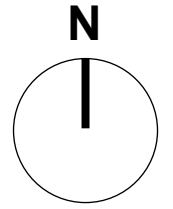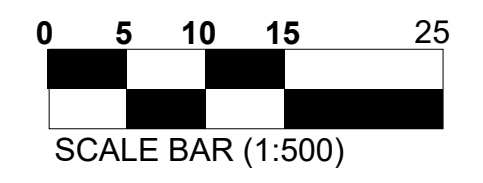

No.	Date	Revision
1	24-07-30	ISSUED FOR SITE PLAN

It is the responsibility of the appropriate contractor to check and verify all dimensions on site and report all errors and/or omissions to the architect.
 All contractors must comply with all pertinent codes and by-laws.
 Do not scale drawings.
 This drawing may not be used for construction until signed.
 Copyright reserved.

Hobin Architecture Incorporated
 63 Pamela Street
 Ottawa, Ontario
 Canada K1S 5K6
 T: 613-238-7200
 F: 613-235-2005
 E: mail@hobinarc.com
 hobinarc.com




HOBIN
ARCHITECTURE

PROJECT/LOCATION:
 1950 SCOTT STREET

DRAWING TITLE:
 SUN/SHADOW STUDY

DRAWN BY: DATE: 24.07.30 SCALE: 1:500

PROJECT: 2126
 DRAWING NO.: **A333**



REVISION NO.:




TOP-VIEW SHADOW ANALYSIS

DEC 2:00pm

APPLICATION NO.: n/a

- Proposed Development
- New Net Shadow
- As-of-Right Shadow Outline
- Public Space - Park

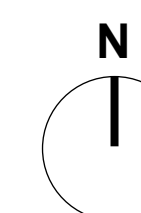

No.	Date	Revision
1	24-07-30	ISSUED FOR SITE PLAN

It is the responsibility of the appropriate contractor to check and verify all dimensions on site and report all errors and/or omissions to the architect.

All contractors must comply with all pertinent codes and by-laws.

Do not scale drawings.

This drawing may not be used for construction until signed.

Copyright reserved.


Hobin Architecture Incorporated
 63 Pamela Street
 Ottawa, Ontario
 Canada K1S 5K6
 T: 613-238-7200
 F: 613-235-2005
 E: mail@hobinarc.com
 hobinarc.com



HOBIN
ARCHITECTURE

PROJECT/LOCATION:
1950 SCOTT STREET

DRAWING TITLE:
SUN/SHADOW STUDY

DRAWN BY:	DATE: 24.07.30	SCALE: 1:500
PROJECT: 2126		DRAWING NO.:
		A334
REVISION NO.:		





TOP-VIEW SHADOW ANALYSIS

DEC 3:00pm

APPLICATION NO.: n/a

- Proposed Development
- New Net Shadow
- As-of-Right Shadow Outline
- Public Space - Park

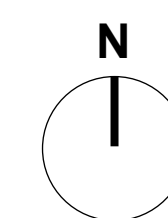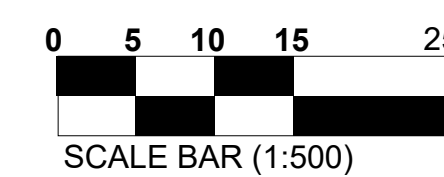

No.	Date	Revision
1	24-07-30	ISSUED FOR SITE PLAN

It is the responsibility of the appropriate contractor to check and verify all dimensions on site and report all errors and/or omissions to the architect.

All contractors must comply with all pertinent codes and by-laws.

Do not scale drawings.

This drawing may not be used for construction until signed.

Copyright reserved.

Hobin Architecture Incorporated
 63 Pamela Street
 Ottawa, Ontario
 Canada K1S 5K6
 T: 613-238-7200
 F: 613-235-2005
 E: mail@hobinarc.com
 hobinarc.com

PROJECT/LOCATION:
 1950 SCOTT STREET

DRAWING TITLE:
 SUN/SHADOW STUDY

DRAWN BY:	DATE: 24.07.30	SCALE: 1:500
PROJECT: 2126		DRAWING NO.:
		A335
REVISION NO.:		




TOP-VIEW SHADOW ANALYSIS

DEC 4:00pm

APPLICATION NO.: n/a

- Proposed Development
- New Net Shadow
- As-of-Right Shadow Outline
- Public Space - Park

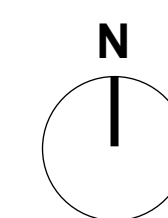

No.	Date	Revision
1	24-07-30	ISSUED FOR SITE PLAN

It is the responsibility of the appropriate contractor to check and verify all dimensions on site and report all errors and/or omissions to the architect.

All contractors must comply with all pertinent codes and by-laws.

Do not scale drawings.

This drawing may not be used for construction until signed.

Copyright reserved.

Hobin Architecture Incorporated
 63 Pamela Street
 Ottawa, Ontario
 Canada K1S 5K6
 T: 613-238-7200
 F: 613-235-2005
 E: mail@hobinarc.com
 hobinarc.com



PROJECT/LOCATION:

1950 SCOTT STREET

DRAWING TITLE:

SUN/SHADOW STUDY

DRAWN BY:

DATE:

SCALE:

24.07.30

1:500




PROJECT:

2126


DRAWING NO.:

A336

REVISION NO.:

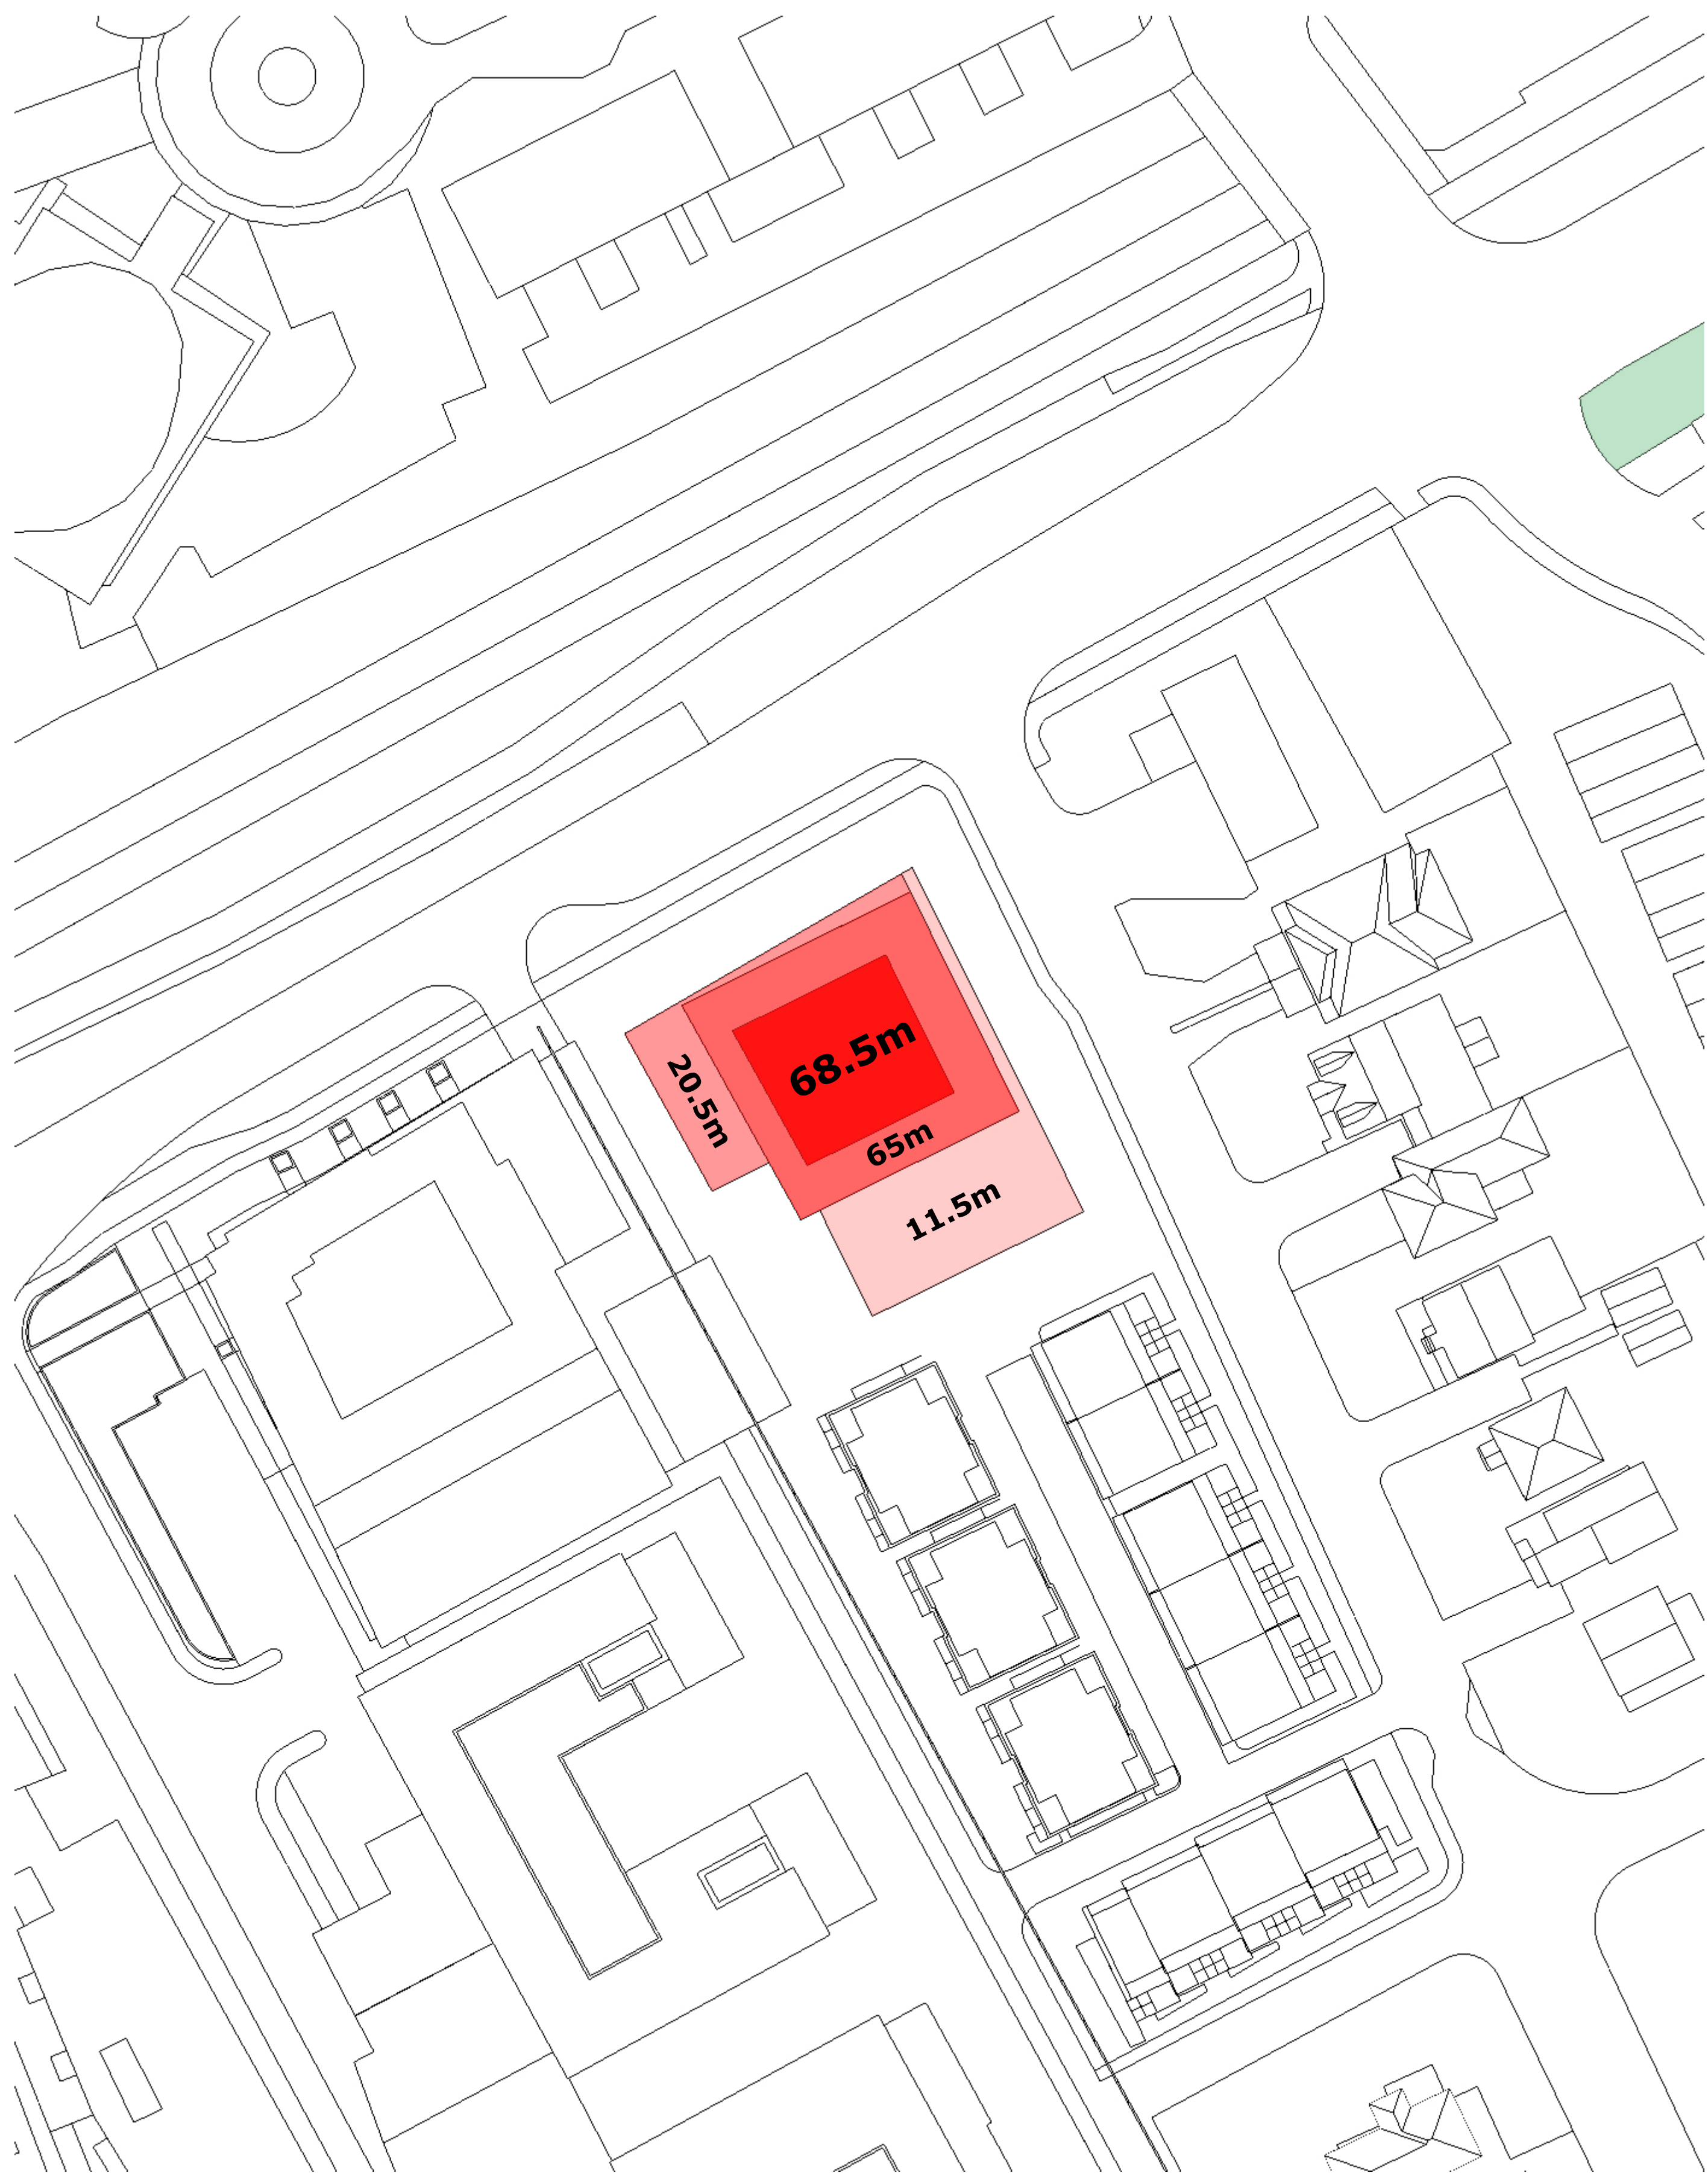

AOR HEIGHT SCHEDULE

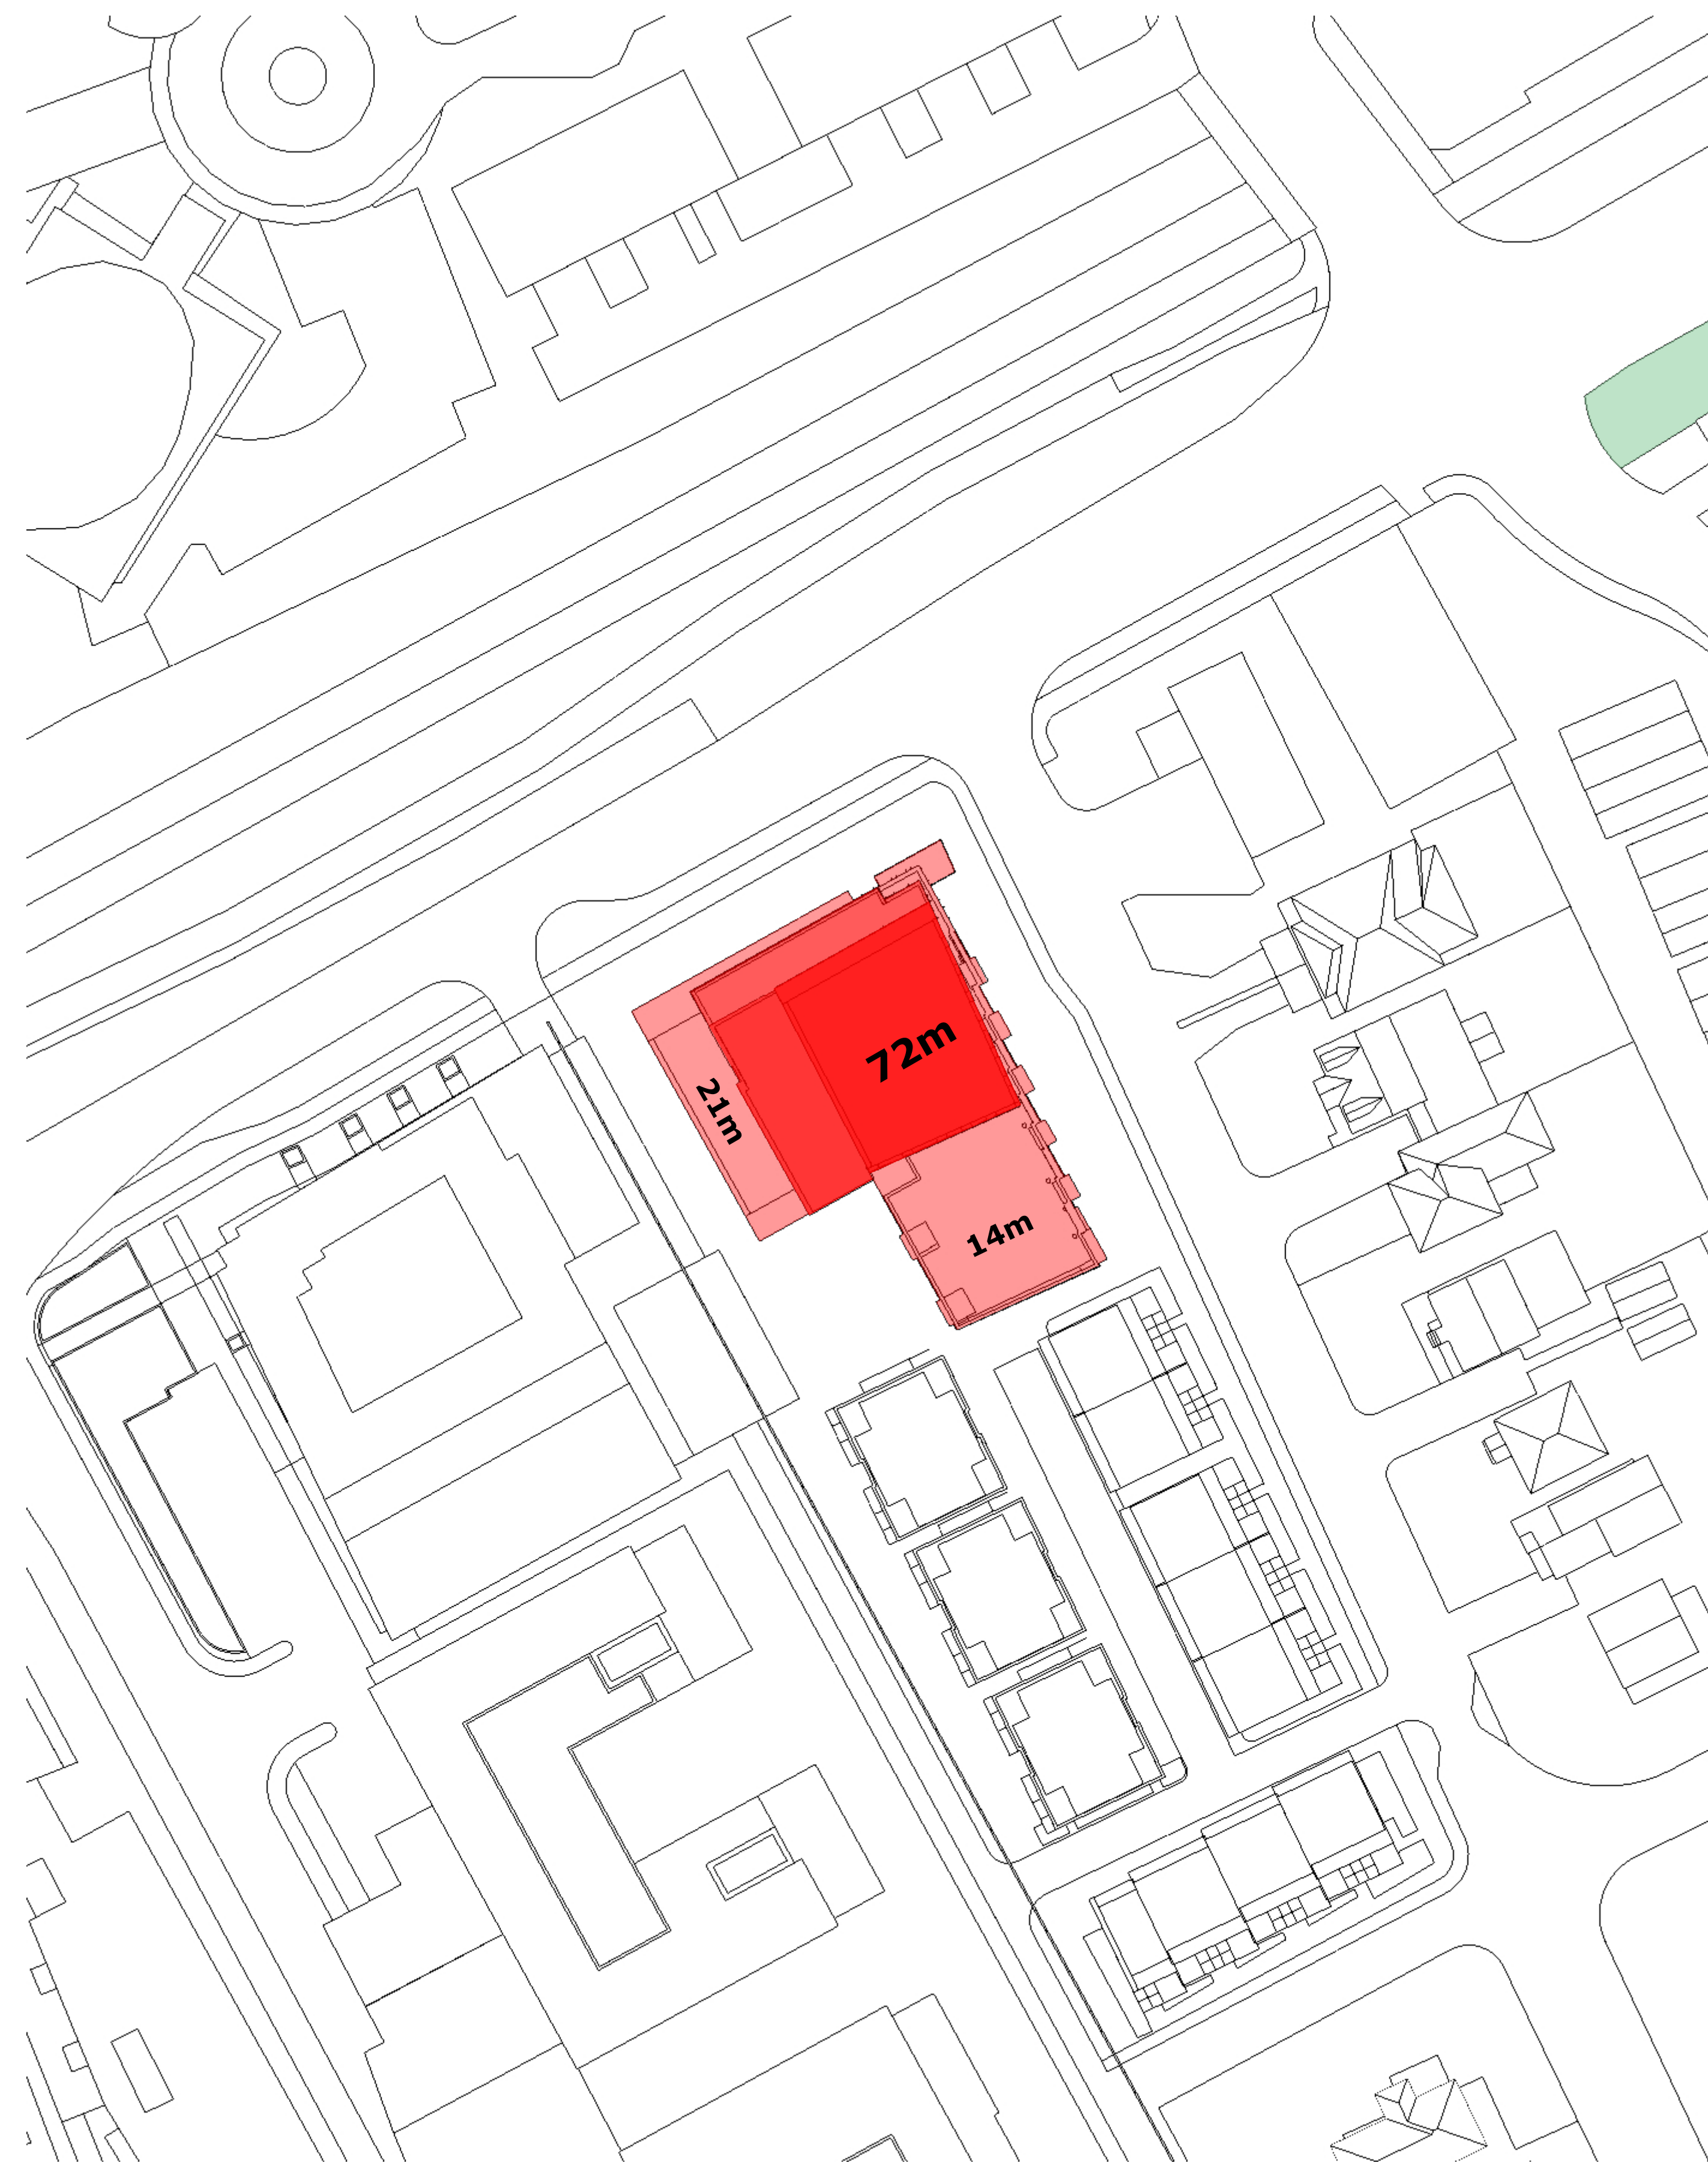


PROPOSED HEIGHT SCHEDULE

**TOP-VIEW SHADOW ANALYSIS
HEIGHT SCHEDULE**

APPLICATION NO.: n/a

- Proposed Development
- New Net Shadow
- As-of-Right Shadow Outline
- Public Space - Park

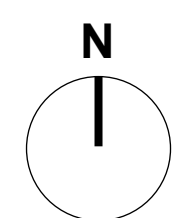

No.	Date	Revision
1	24-07-30	ISSUED FOR SITE PLAN

It is the responsibility of the appropriate contractor to check and verify all dimensions on site and report all errors and/or omissions to the architect.
 All contractors must comply with all pertinent codes and by-laws.
 Do not scale drawings.
 This drawing may not be used for construction until signed.
 Copyright reserved.

Hobin Architecture Incorporated
 63 Pamela Street
 Ottawa, Ontario
 Canada K1S 5K6
 T: 613-238-7200
 F: 613-235-2005
 E: mail@hobinarc.com
 hobinarc.com

HOBIN
ARCHITECTURE


PROJECT/LOCATION:
 1950 SCOTT STREET

DRAWING TITLE:
 SUN/SHADOW STUDY

DRAWN BY: DATE: 24.07.30 SCALE: 1:500

PROJECT: 2126
 DRAWING NO.: **A339**

REVISION NO.:

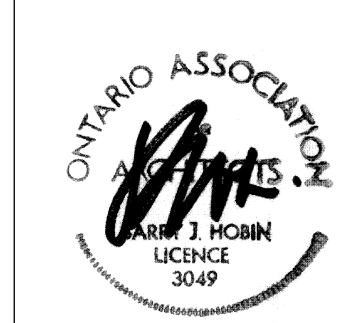

SUN SHADOW ANALYSIS WRITTEN SUMMARY

Shadow Impacts:

Sensitive areas within the sun shadow analysis' study area include a public space (park). The sun shadow study represents the public space as a green hatched area.

The park public space is not impacted by the criteria of a new net shadow resulting in an average of 50% of any public space being cast in shadow for 5 or more hourly interval times during the September test date.

Latitude and Longitude of Site:

Lat: N 45°23'49.39"

Lng: W 75°44'58.07"

TOP-VIEW SHADOW ANALYSIS WRITTEN SUMMARY

APPLICATION NO.: n/a



No.	Date	Revision
1	24-07-30	ISSUED FOR SITE PLAN

It is the responsibility of the appropriate contractor to check and verify all dimensions on site and report all errors and/or omissions to the architect.

All contractors must comply with all pertinent codes and by-laws.

Do not scale drawings.

This drawing may not be used for construction until signed.

Copyright reserved.

Hobin Architecture Incorporated
63 Pamela Street
Ottawa, Ontario
Canada K1S 5K6
T: 613-238-7200
F: 613-235-2005
E: mail@hobinarc.com
hobinarc.com




HOBIN
ARCHITECTURE

PROJECT/LOCATION:
1950 SCOTT STREET

DRAWING TITLE:
SUN/SHADOW STUDY

DRAWN BY:	DATE: 24.07.30	SCALE: n/a
-----------	-------------------	---------------

PROJECT: 2126	DRAWING NO.:
------------------	--------------

	A340
---	------

REVISION NO.:
