



1 BUILDING B EAST ELEVATION

SCALE: 1:100

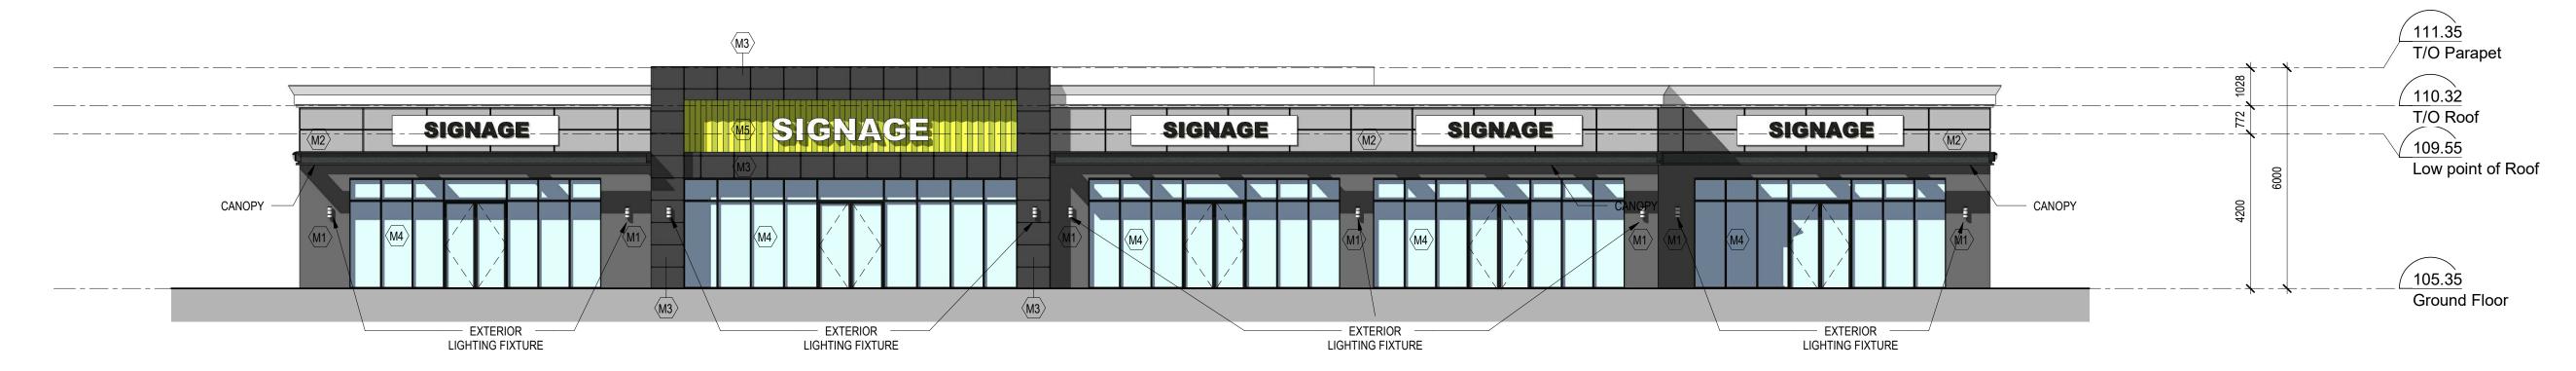


BUILIDING B WEST ELEVATION

SCALE: 1:100

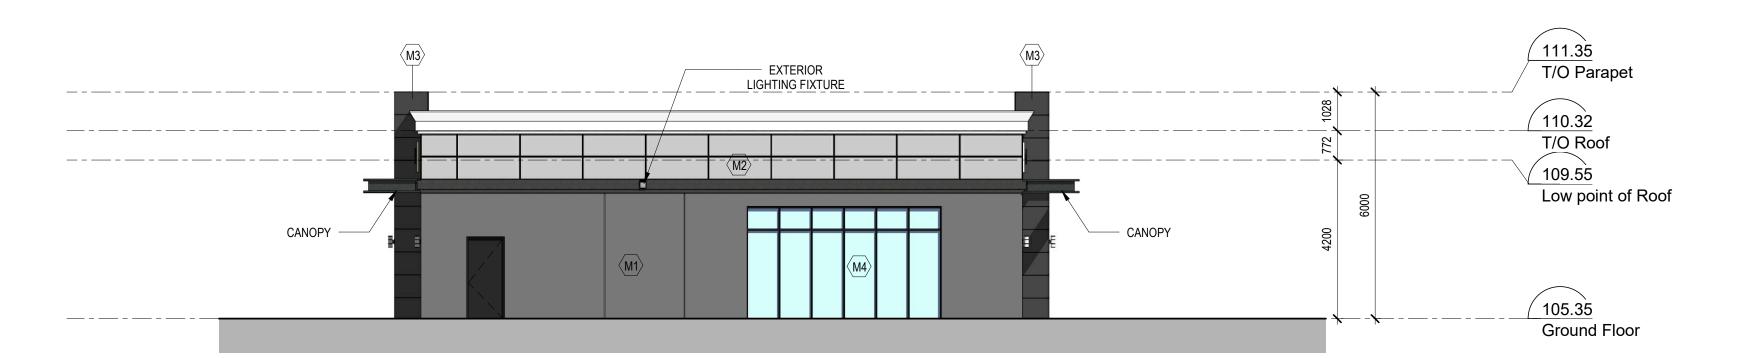

WALL LEGEND

- M1 INSULATED PRECAST GREY FINISH
- M2 INSULATED PRECAST LIGHT GREY FINISH
- M3 INSULATED PRECAST DARK GREY FINISH
- M4 WINDOW WALL GLAZING PANELS WITH LOW-E GLASS
- M5 ACM DECORATE PANEL LIGHT GREEN FINISH

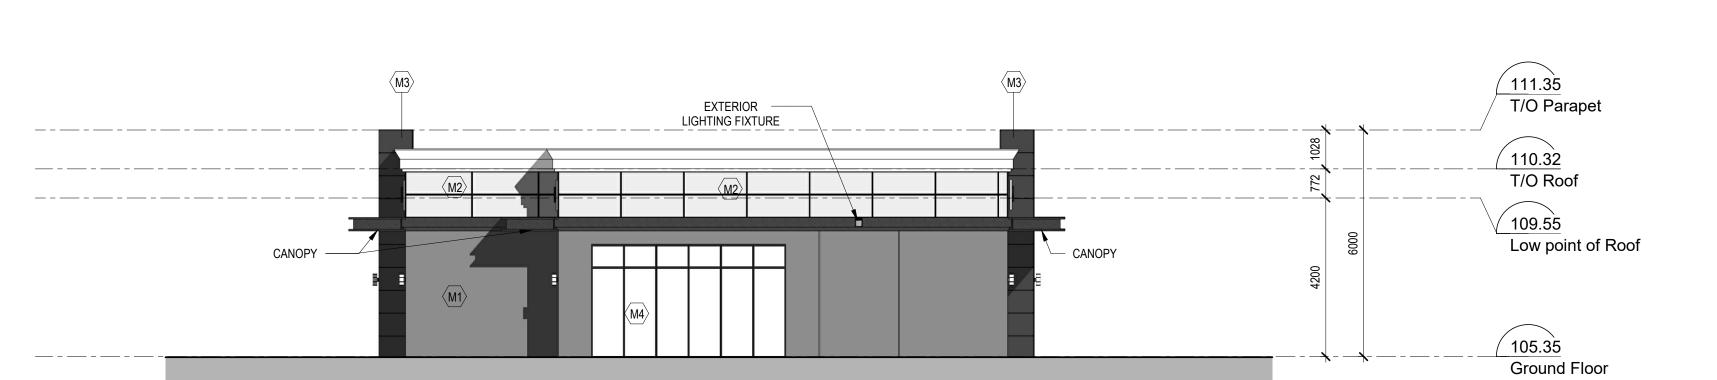

4 BUILDING B SOUTH ELEVATION
A-202 SCALE: 1:100

BUILING B NORTH ELEVATION

3 A-202

SCALE: 1:100

"ALL DRAWINGS, SPECIFICATIONS AND RELATED DOCUMENTS ARE THE COPYRIGHT PROPERTY OF THE ARCHITECT AND MUST BE RETURNED UPON REQUEST REPRODUCTION OF DRAWINGS, SPECIFICATIONS AND RELATED DOCUMENTS IN PART OR IN WHOLE IS FORBIDDEN WITHOUT THE WRITTEN PERMISSION OF THE ARCHITECT."

DO NOT SCALE DRAWINGS.

CONTRACTOR MUST CHECK & VERIFY ALL DIMENSIONS ON SITE.

THIS DRAWING IS NOT TO BE USED FOR CONSTRUCTION UNTIL SIGNED BY THE ARCHITECT.

No.	Issued	Date	Ву
1	For Site Plan Approval	2024-07-25	JW



TAES Architects Inc.

98 SCARSDALE ROAD, TORONTO, ONTARIO, M3B 2R7 T: 416 800 3284 F:416-800-3485

SUNNY FOODMART

3075 PALLADIUM DRIVE, OTTAWA,ON

Project No.		T2023043	
Drawn	Scale	As indicated	
Checked	Date	06/21/24	

BUILDING B ELEVATIONS


Drawing No.

A-202

novright © 2011 TAES Architects Inc

1 BUILDING C EAST ELEVATION


A-203 SCALE: 1:100

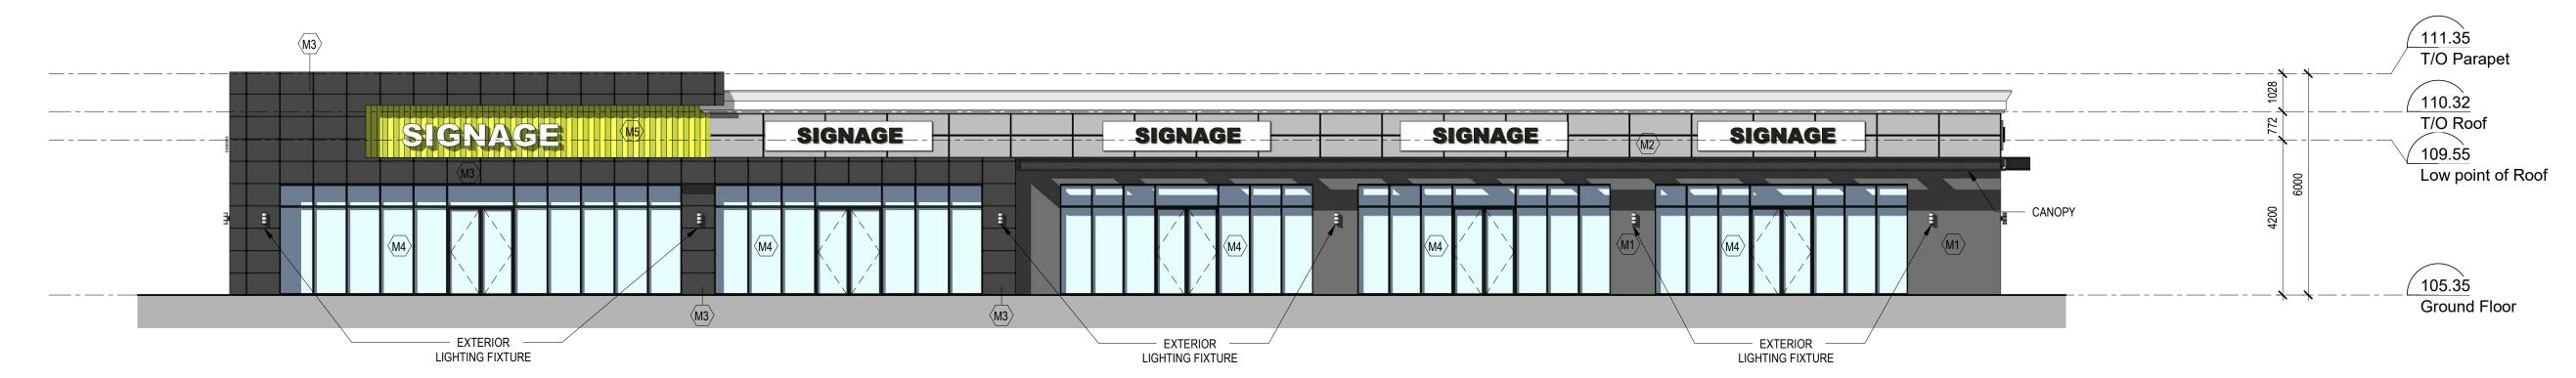


2 BUILIDING C WEST ELEVATION
A-203 SCALE: 1:100

WALL LEGEND

- M1 INSULATED PRECAST GREY FINISH
- M2 INSULATED PRECAST LIGHT GREY FINISH
- M3 INSULATED PRECAST DARK GREY FINISH
- M4 WINDOW WALL GLAZING PANELS WITH LOW-E GLASS
- M5 ACM DECORATE PANEL LIGHT GREEN FINISH

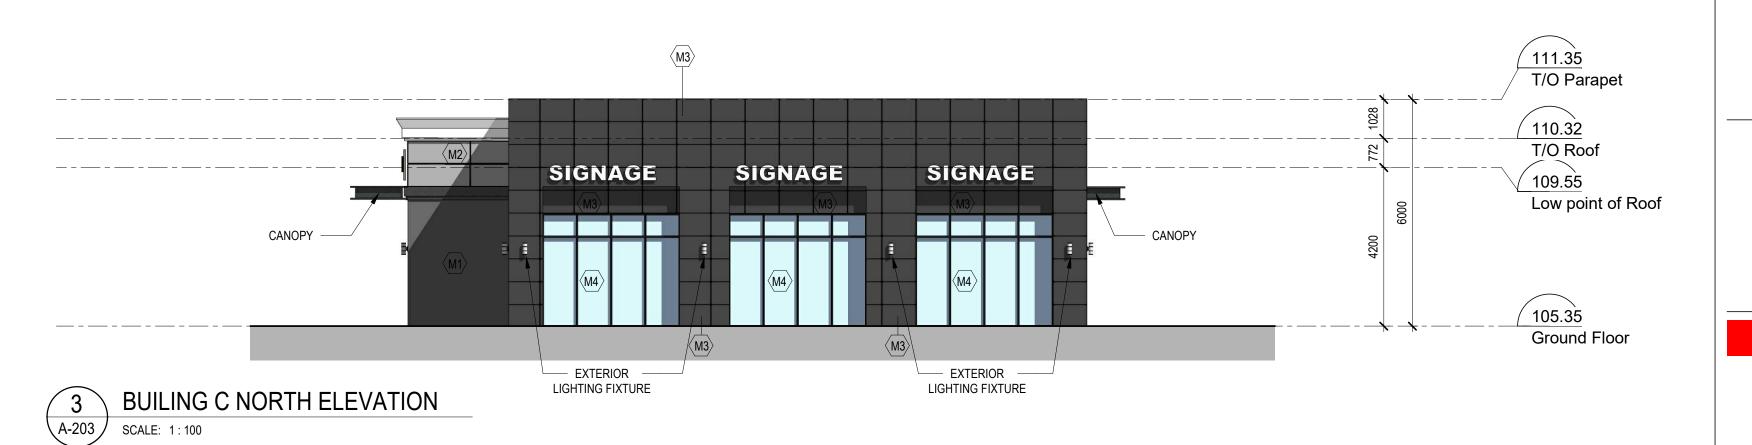

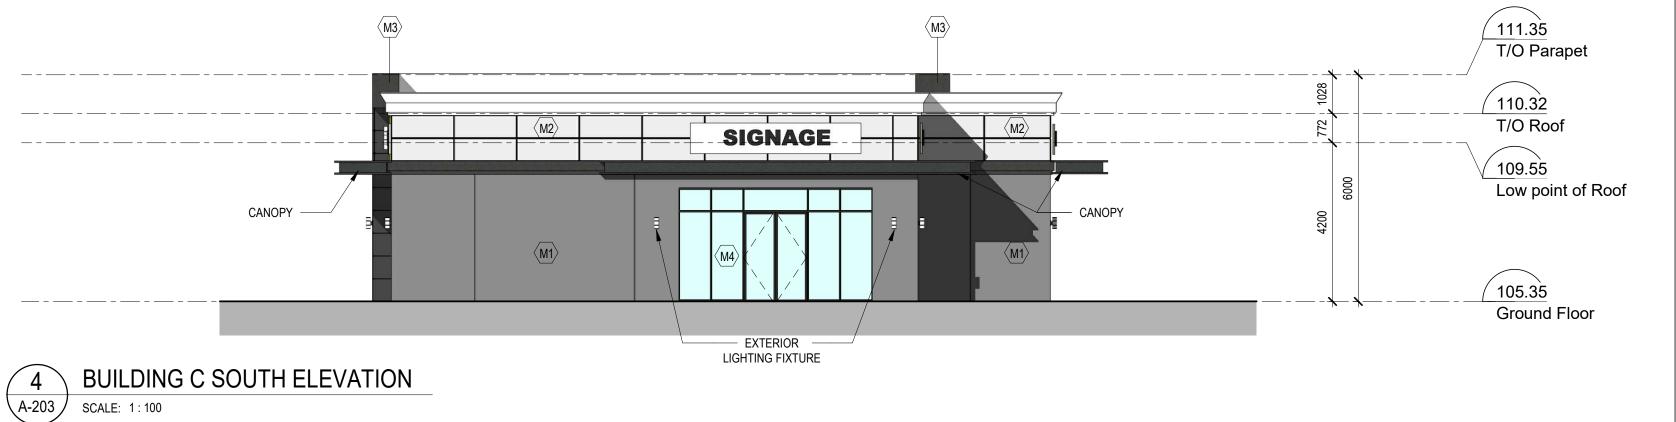

"ALL DRAWINGS, SPECIFICATIONS AND RELATED DOCUMENTS ARE THE COPYRIGHT PROPERTY OF THE ARCHITECT AND MUST BE RETURNED UPON REQUES REPRODUCTION OF DRAWINGS, SPECIFICATIONS AN RELATED DOCUMENTS IN PART OR IN WHOLE IS FORBIDDEN WITHOUT THE WRITTEN PERMISSION OF THE ARCHITECT."

DO NOT SCALE DRAWINGS.

CONTRACTOR MUST CHECK & VERIFY ALL DIMENSIONS ON SITE.

THIS DRAWING IS NOT TO BE USED FOR CONSTRUCTION UNTIL SIGNED BY THE ARCHITECT.

No.	Issued	Date	By
1	For Site Plan Approval	2024-07-25	By JW



TAES Architects Inc.

98 SCARSDALE ROAD, TORONTO, ONTARIO, M3B 2R7 T: 416 800 3284 F:416-800-3485

SUNNY FOODMART

3075 PALLADIUM DRIVE, OTTAWA,ON

Project No.		T2023043
Drawn	Scale	As indicated
Checked	Date	06/21/24

BUILDING C ELEVATIONS


Drawing No.

A-203

opyright © 2011 TAES Architects Inc.


WALL LEGEND

- M1 INSULATED PRECAST GREY FINISH
- M2 INSULATED PRECAST LIGHT GREY FINISH
- M3 INSULATED PRECAST DARK GREY FINISH
- M4 WINDOW WALL GLAZING PANELS WITH LOW-E GLASS
- M5 ACM DECORATE PANEL LIGHT GREEN FINISH

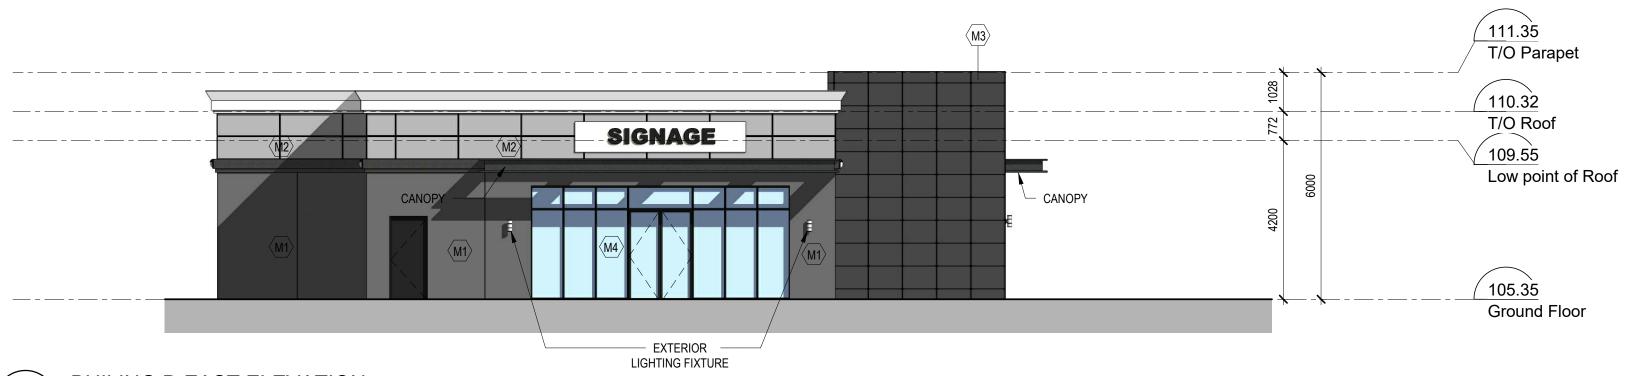

BUILING D EAST ELEVATION

SCALE: 1:100

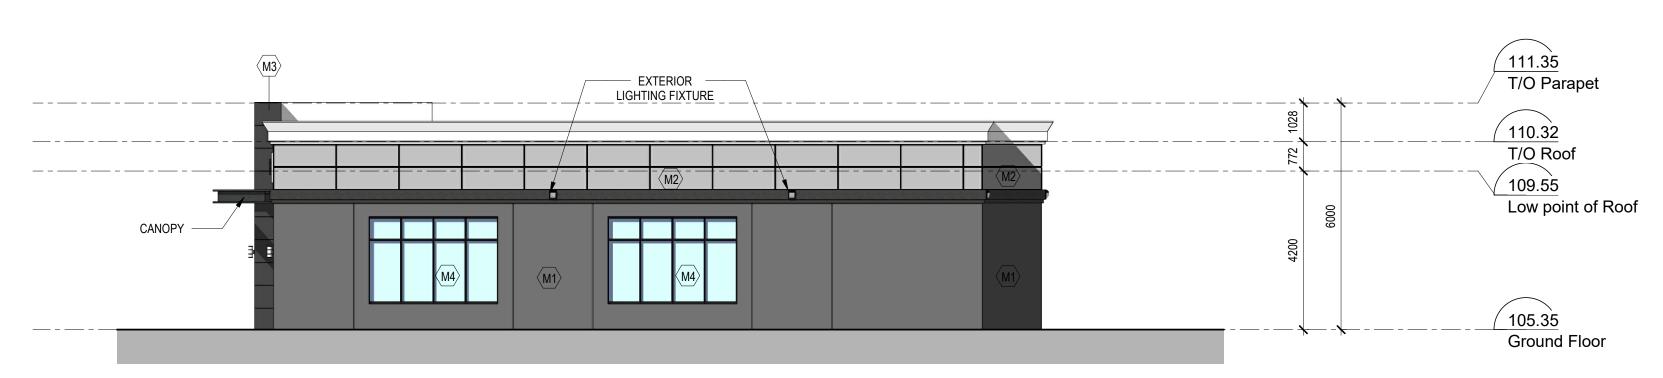


BUILING D WEST ELEVATION

SCALE: 1:100



3 BUILDING D NORTH ELEVATION
SCALE: 1:100

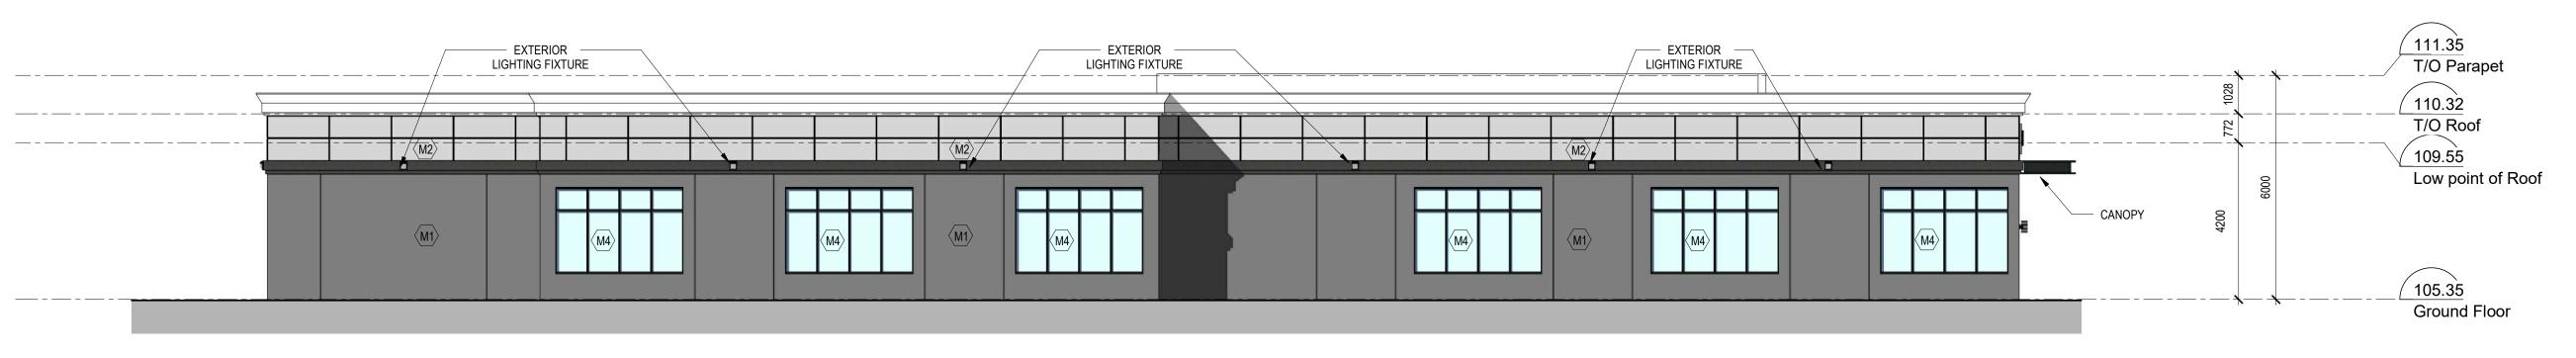

4 BUILDING D SOUTH ELEVATION
SCALE: 1:100

"ALL DRAWINGS, SPECIFICATIONS AND RELATED DOCUMENTS ARE THE COPYRIGHT PROPERTY OF THI ARCHITECT AND MUST BE RETURNED UPON REQUEST REPRODUCTION OF DRAWINGS, SPECIFICATIONS AND RELATED DOCUMENTS IN PART OR IN WHOLE IS FORBIDDEN WITHOUT THE WRITTEN PERMISSION OF THE ARCHITECT."

DO NOT SCALE DRAWINGS.

CONTRACTOR MUST CHECK & VERIFY ALL DIMENSIONS ON SITE.

THIS DRAWING IS NOT TO BE USED FOR CONSTRUCTION UNTIL SIGNED BY THE ARCHITECT.

No.	Issued	Date	Ву
1	For Site Plan Approval	2024-07-25	JW



TAES Architects Inc.

98 SCARSDALE ROAD, TORONTO, ONTARIO, M3B 2R7 T: 416 800 3284 F:416-800-3485

SUNNY FOODMART

3075 PALLADIUM DRIVE, OTTAWA,ON

Project No.		T2023043
Drawn	Scale	As indicated
Checked	Date	07/25/24

BUILDING D ELEVATIONS

Drawing No.

A-204

Conviriant @ 2011 TAES Architects Inc