


1 00.2-PARKING LEVEL P3 - SPA
A2.01 SPA SCALE: 1:150

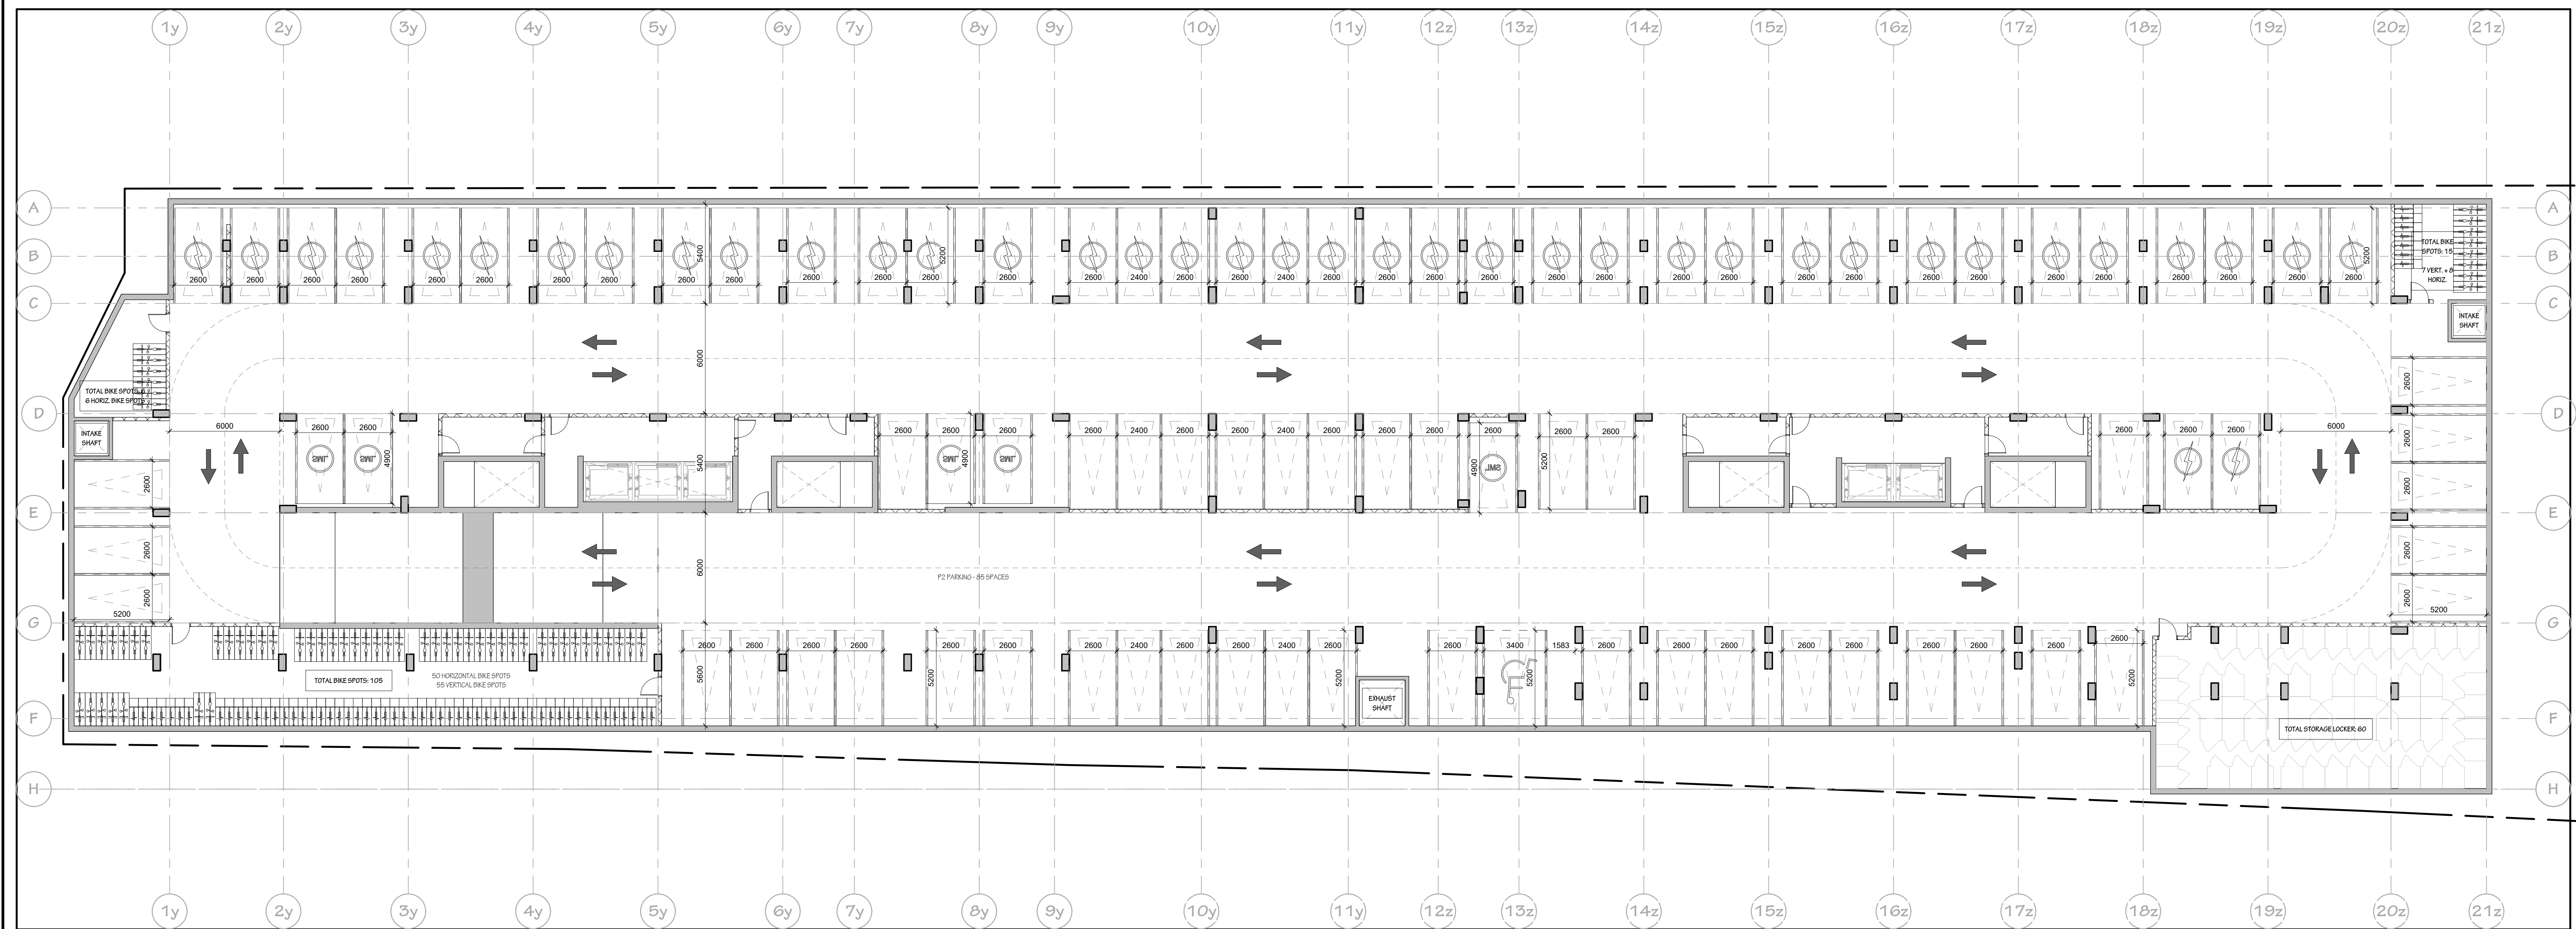

2 00.3-PARKING LEVEL P2 - SPA
A2.01 SPA SCALE: 1:150


NOT FOR CONSTRUCTION


240910 ISSUED FOR SITE PLAN
 IT IS THE RESPONSIBILITY OF THE APPROPRIATE CONTRACTOR TO CHECK AND VERIFY ALL DIMENSIONS ON SITE AND REPORT ALL ERRORS AND/OR OMISSIONS TO THE ARCHITECT.
 ALL CONTRACTORS MUST COMPLY WITH ALL PERTINENT CODES AND BY-LAWS.
 DO NOT SCALE DRAWINGS.
 THIS DRAWING MAY NOT BE USED FOR CONSTRUCTION UNTIL SIGNED.
 COPYRIGHT RESERVED.

Hobin Architecture Incorporated
 63 Pamela Street
 Ottawa, Ontario
 Canada K1S 3K7
 T: 613-238-7200
 F: 613-235-2055
 E: mail@hobinarc.com
 hobinarc.com




PROJECT
 22 PICKERING
 22 Pickering Place, Ottawa, ON
 DRAWING TITLE
 FLOOR PLAN - LEVEL P3/P2 - PARKING

DRAWN	DATE	SCALE
Author	240207	1:150
ONTARIO ASSOCIATION OF ARCHITECTS		PROJECT
 ARCHITECT: HOBIN ARCHITECTURE 3049		2222
		DRAWING NO.
		A2.01
		SPA
		REVISION NO.

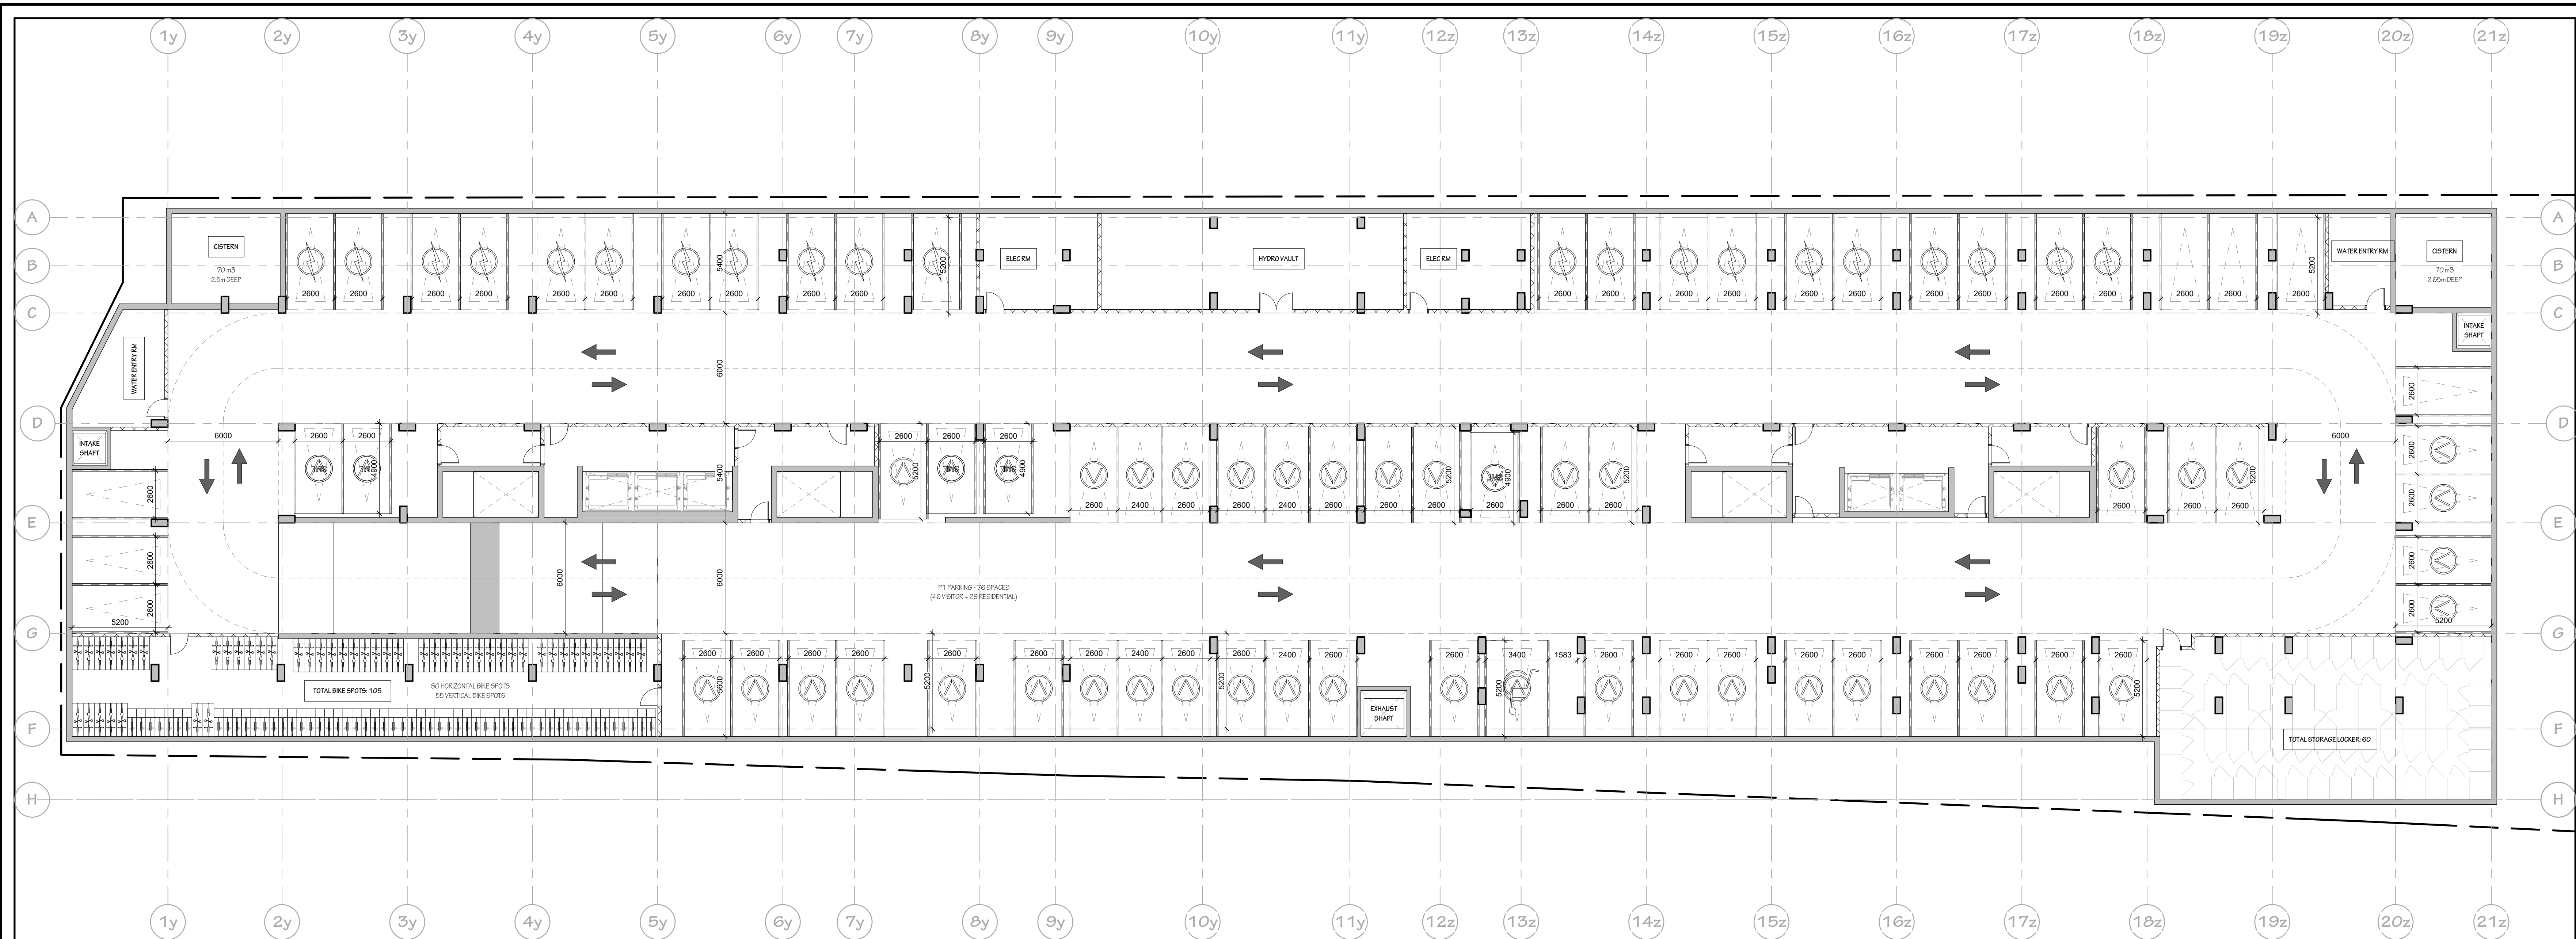

1 00.4-PARKING LEVEL P1 - SPA
A2.02 SPA SCALE: 1:150

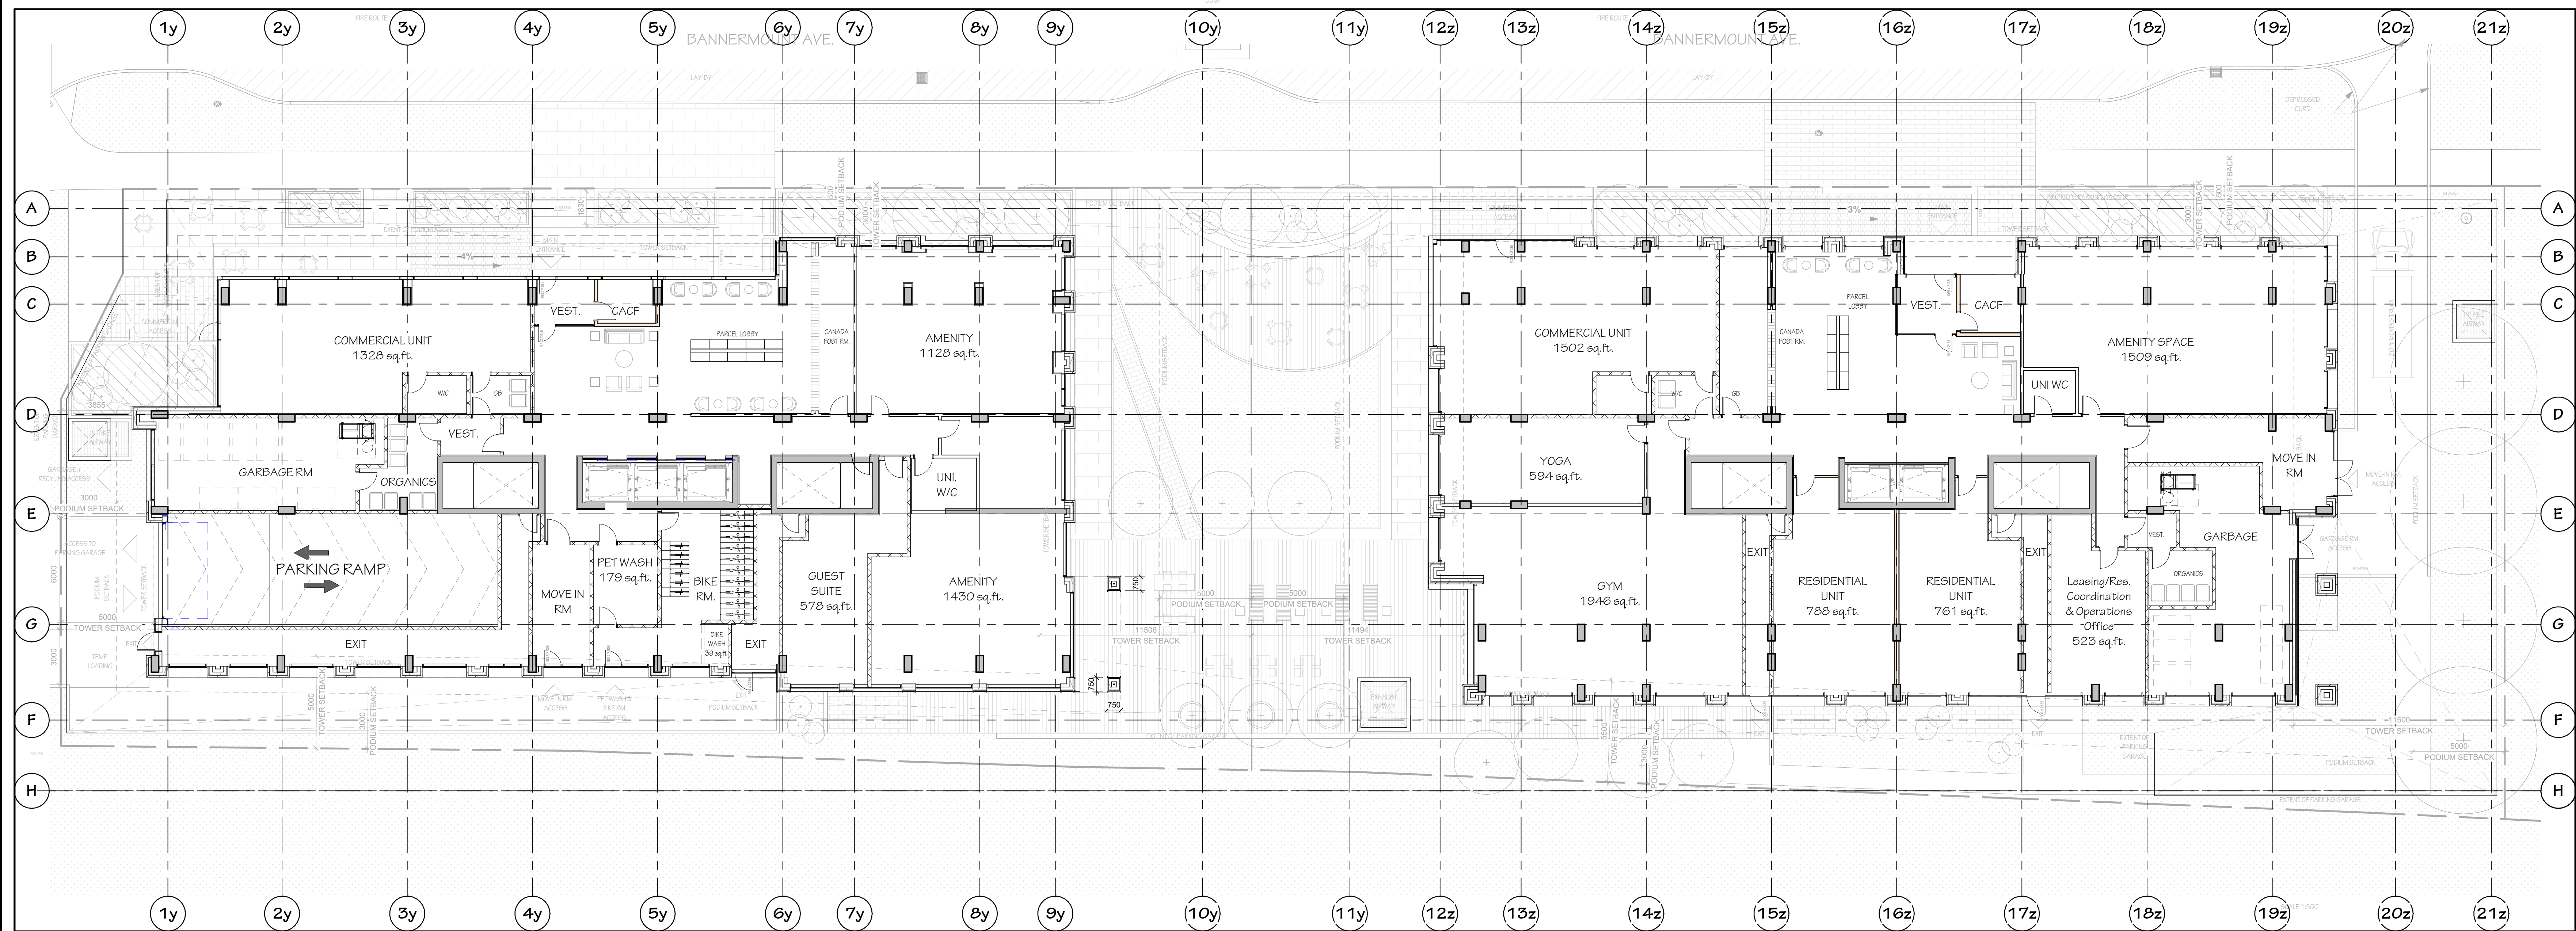

2 01W-LEVEL 1-WEST - SPA
A2.02 SPA SCALE: 1:150

NOT FOR CONSTRUCTION

240910 ISSUED FOR SITE PLAN
 IT IS THE RESPONSIBILITY OF THE APPROPRIATE CONTRACTOR TO CHECK AND VERIFY ALL DIMENSIONS ON SITE AND REPORT ALL ERRORS AND/OR OMISSIONS TO THE ARCHITECT.
 ALL CONTRACTORS MUST COMPLY WITH ALL PERTINENT CODES AND BY-LAWS.
 DO NOT SCALE DRAWINGS.
 THIS DRAWING MAY NOT BE USED FOR CONSTRUCTION UNLESS SIGNED.
 COPYRIGHT RESERVED.


Hobin Architecture Incorporated
 63 Pamela Street
 Ottawa, Ontario
 Canada K1S 3K7
 T: 613-238-7200
 F: 613-235-2055
 E: mail@hobinarc.com
 hobinarc.com

PROJECT
 22 PICKERING
 22 Pickering Place, Ottawa, ON

DRAWING TITLE
 FLOOR PLAN - LEVEL P1 - PARKING/GROUND

DRAWN Author	DATE 240207	SCALE 1:150
PROJECT 2222	DRAWING NO. A2.02	REVISION NO. SPA

ONTARIO ASSOCIATION OF ARCHITECTS
 ARCHITECT: J. HOBIN
 LICENSE NO. 3049

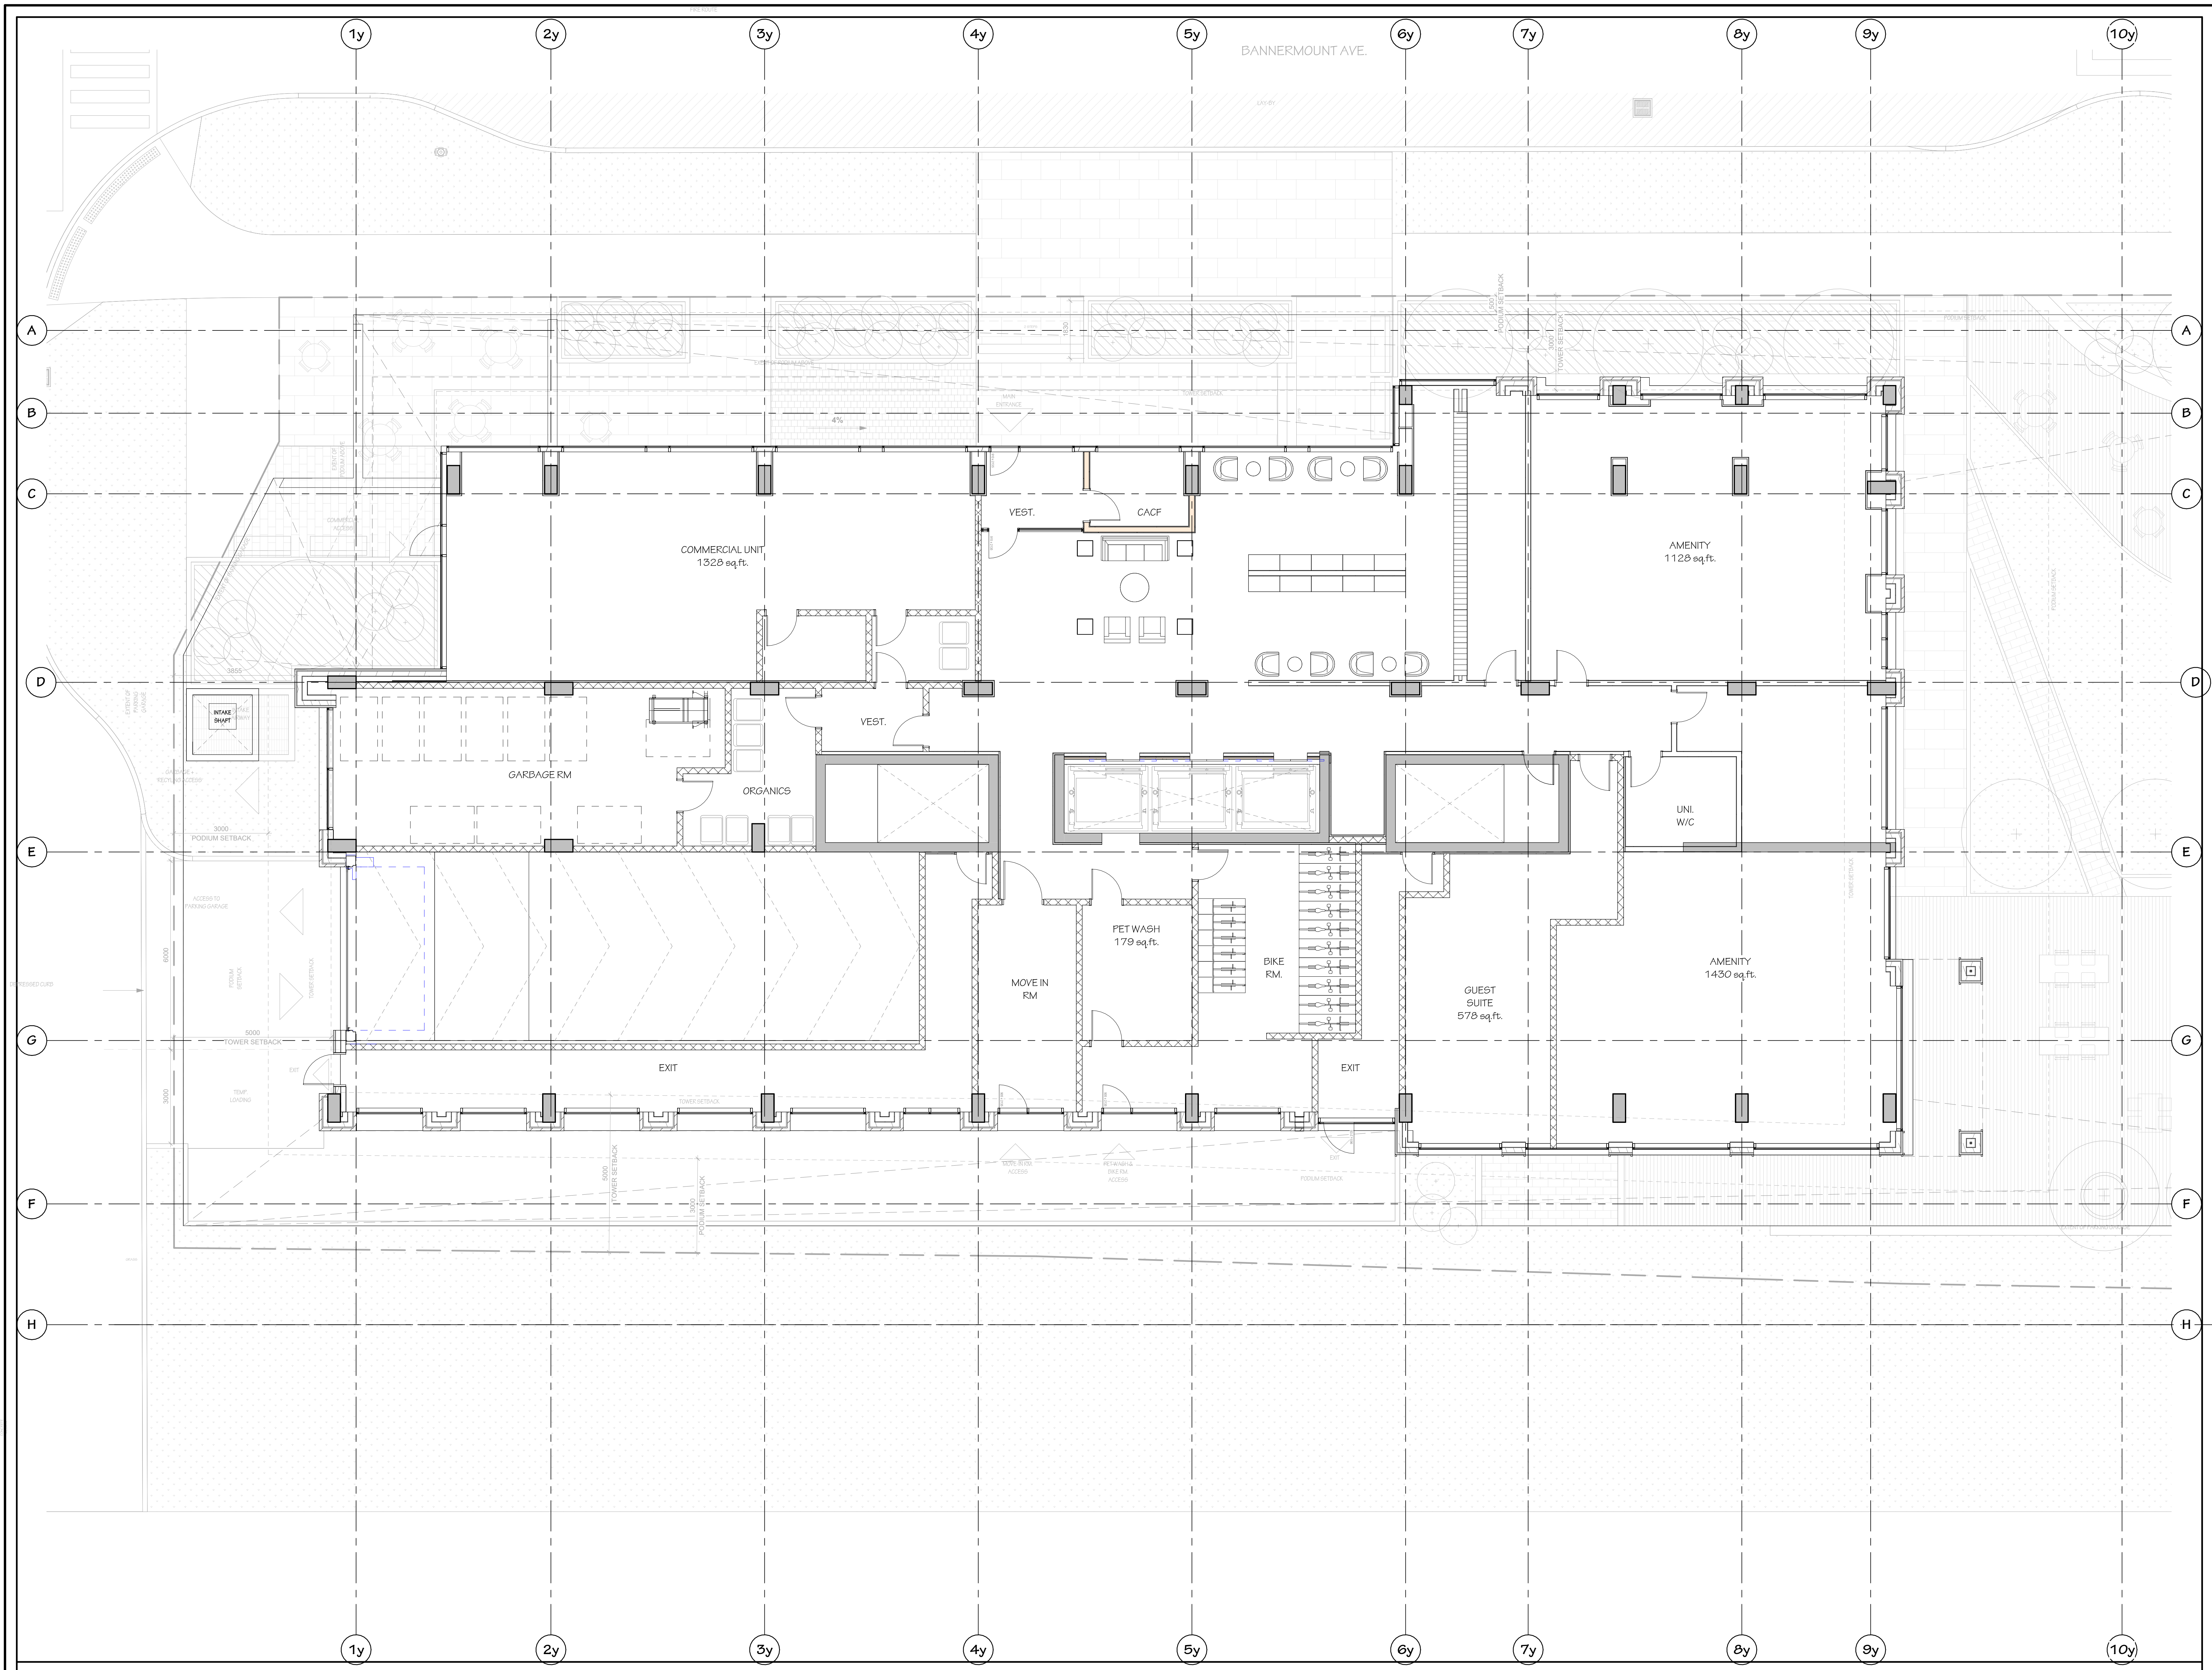

NOT FOR CONSTRUCTION

A 240910 ISSUED FOR SITE PLAN	
no.	date
no.	revision

IT IS THE RESPONSIBILITY OF THE APPROPRIATE CONTRACTOR TO CHECK AND VERIFY ALL DIMENSIONS ON SITE AND REPORT ALL ERRORS AND/OR OMISSIONS TO THE ARCHITECT.

ALL CONTRACTORS MUST COMPLY WITH ALL PERTINENT CODES AND BY-LAWS.

DO NOT SCALE DRAWINGS.

THIS DRAWING MAY NOT BE USED FOR CONSTRUCTION UNTIL SIGNED.

COPYRIGHT RESERVED.

Hobin Architecture Incorporated
 63 Pamela Street
 Ottawa, Ontario
 Canada K1S 3K7
 T: 613-238-7200
 F: 613-235-2025
 E: info@hobinarc.com
 hobinarc.com

HOBIN
ARCHITECTURE

PROJECT
 22 PICKERING
 22 Pickering Place, Ottawa, ON


DRAWING TITLE
 FLOOR PLAN - WEST - LEVEL 1

DRAWN	DATE	SCALE
Author	240207	1:75

	PROJECT
	2222
	DRAWING NO.
	A2.03
	REVISION NO.
	SPA

A2.03 SPA-RA- FLOOR PLAN - WEST - LEVEL 1

1 01-LEVEL 1 - WEST - SPA
 SCALE: 1:75

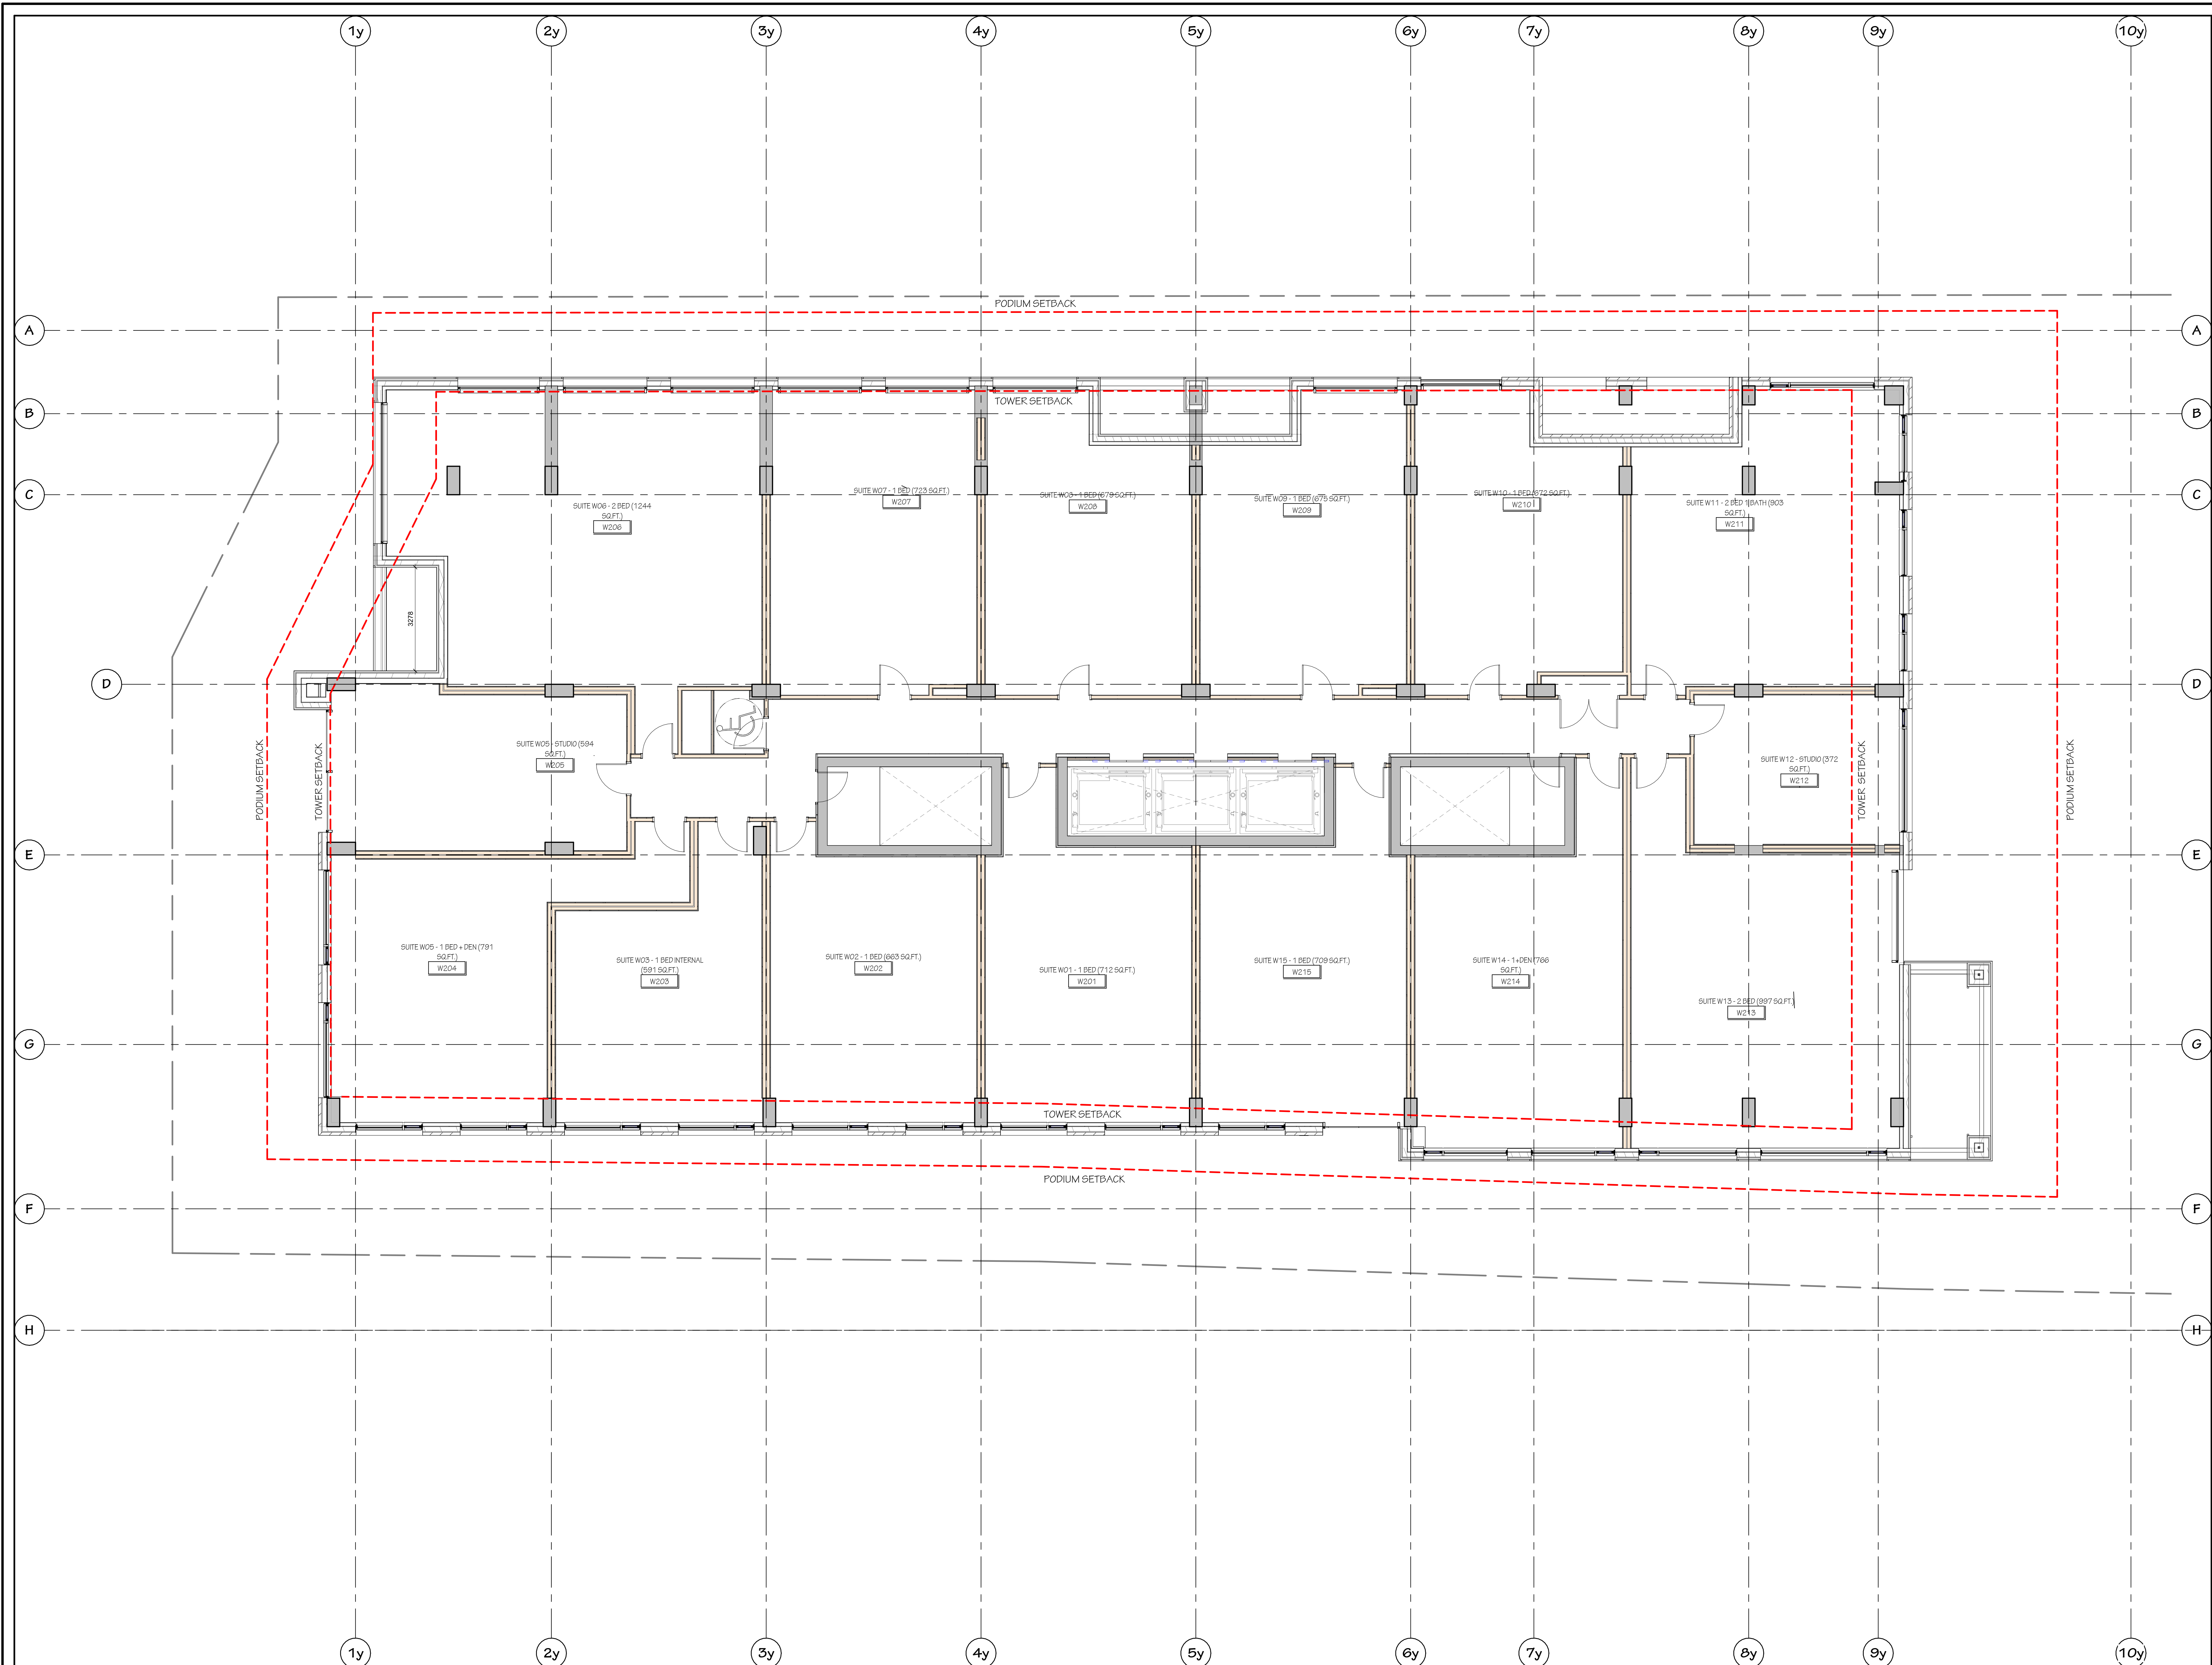

NOT FOR CONSTRUCTION

NO.	DATE	REVISION
1	240910	ISSUED FOR SITE PLAN

IT IS THE RESPONSIBILITY OF THE APPROPRIATE CONTRACTOR TO CHECK AND VERIFY ALL DIMENSIONS ON SITE AND REPORT ALL ERRORS AND/OR OMISSIONS TO THE ARCHITECT.
 ALL CONTRACTORS MUST COMPLY WITH ALL PERTINENT CODES AND BY-LAWS.
 DO NOT SCALE DRAWINGS.
 THIS DRAWING MAY NOT BE USED FOR CONSTRUCTION UNTIL SIGNED.
 COPYRIGHT RESERVED.


Hobin Architecture Incorporated
 63 Pamela Street
 Ottawa, Ontario
 Canada K1S 3K7
 T: 613-238-7200
 F: 613-235-2055
 E: info@hobinarc.com
 hobinarc.com

PROJECT
 22 PICKERING
 22 Pickering Place, Ottawa, ON

DRAWING TITLE
 FLOOR PLAN - WEST - LEVELS 2-4

DRAWN Author	DATE 240207	SCALE 1:75
-----------------	----------------	---------------

PROJECT 2222
 DRAWING NO. A2.04
 SPA
 REVISION NO. 2

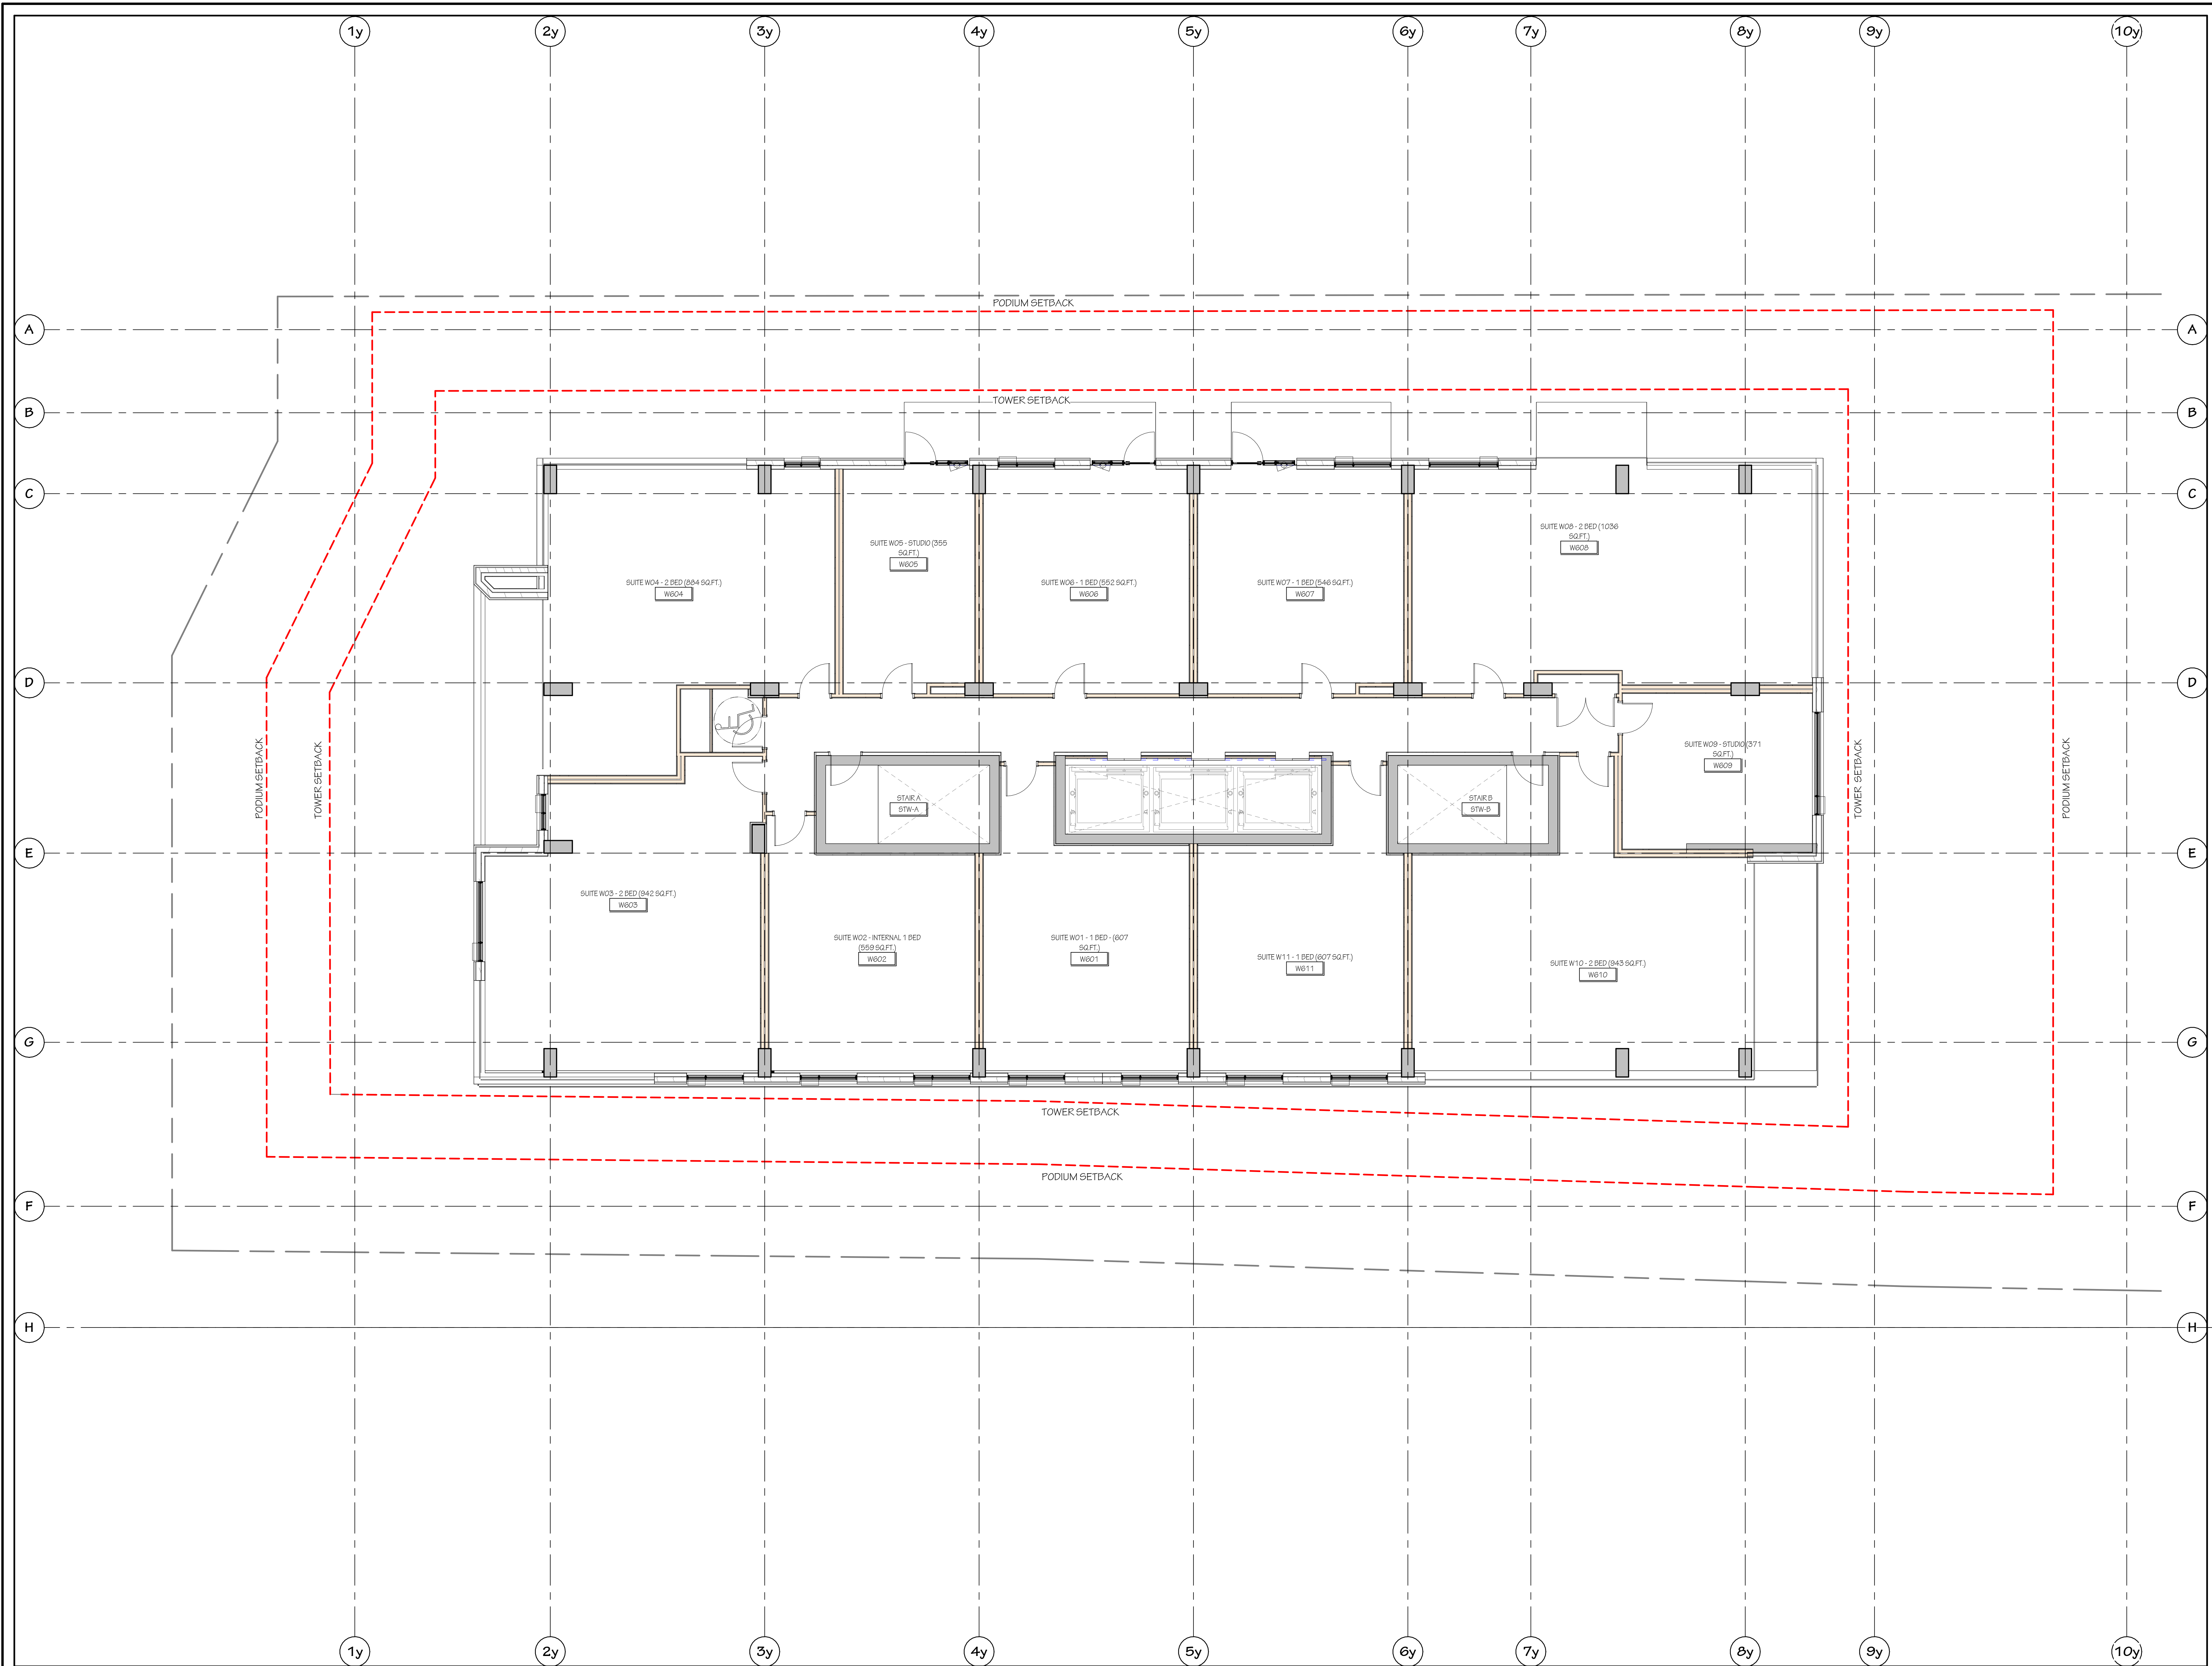

NOT FOR CONSTRUCTION

240910 ISSUED FOR SITE PLAN
 IT IS THE RESPONSIBILITY OF THE APPROPRIATE CONTRACTOR TO CHECK AND VERIFY ALL DIMENSIONS ON SITE AND REPORT ALL ERRORS AND/OR OMISSIONS TO THE ARCHITECT.
 ALL CONTRACTORS MUST COMPLY WITH ALL PERTINENT CODES AND BY-LAWS.
 DO NOT SCALE DRAWINGS.
 THIS DRAWING MAY NOT BE USED FOR CONSTRUCTION UNTIL SIGNED.
 COPYRIGHT RESERVED.

Hobin Architecture Incorporated
 63 Pamela Street
 Ottawa, Ontario
 Canada K1S 3K7
 T: 613-238-7200
 F: 613-235-2025
 E: info@hobinarc.com
 hobinarc.com

PROJECT
 22 PICKERING
 22 Pickering Place, Ottawa, ON


DRAWING TITLE
 FLOOR PLAN - WEST - LEVELS
 6-2B (ENVELOPE A)

DRAWN	DATE	SCALE
Author	240207	1:75

ONTARIO ASSOCIATION OF ARCHITECTS
 ARCHITECT HOBIN
 LICENCE 3049

PROJECT 2222
 DRAWING NO. A2.05
 SPA
 REVISION NO. 1

1 06W-WEST-LEVEL 6-TYPICAL PLATE - SPA
 A2.05 SPA SCALE: 1:75

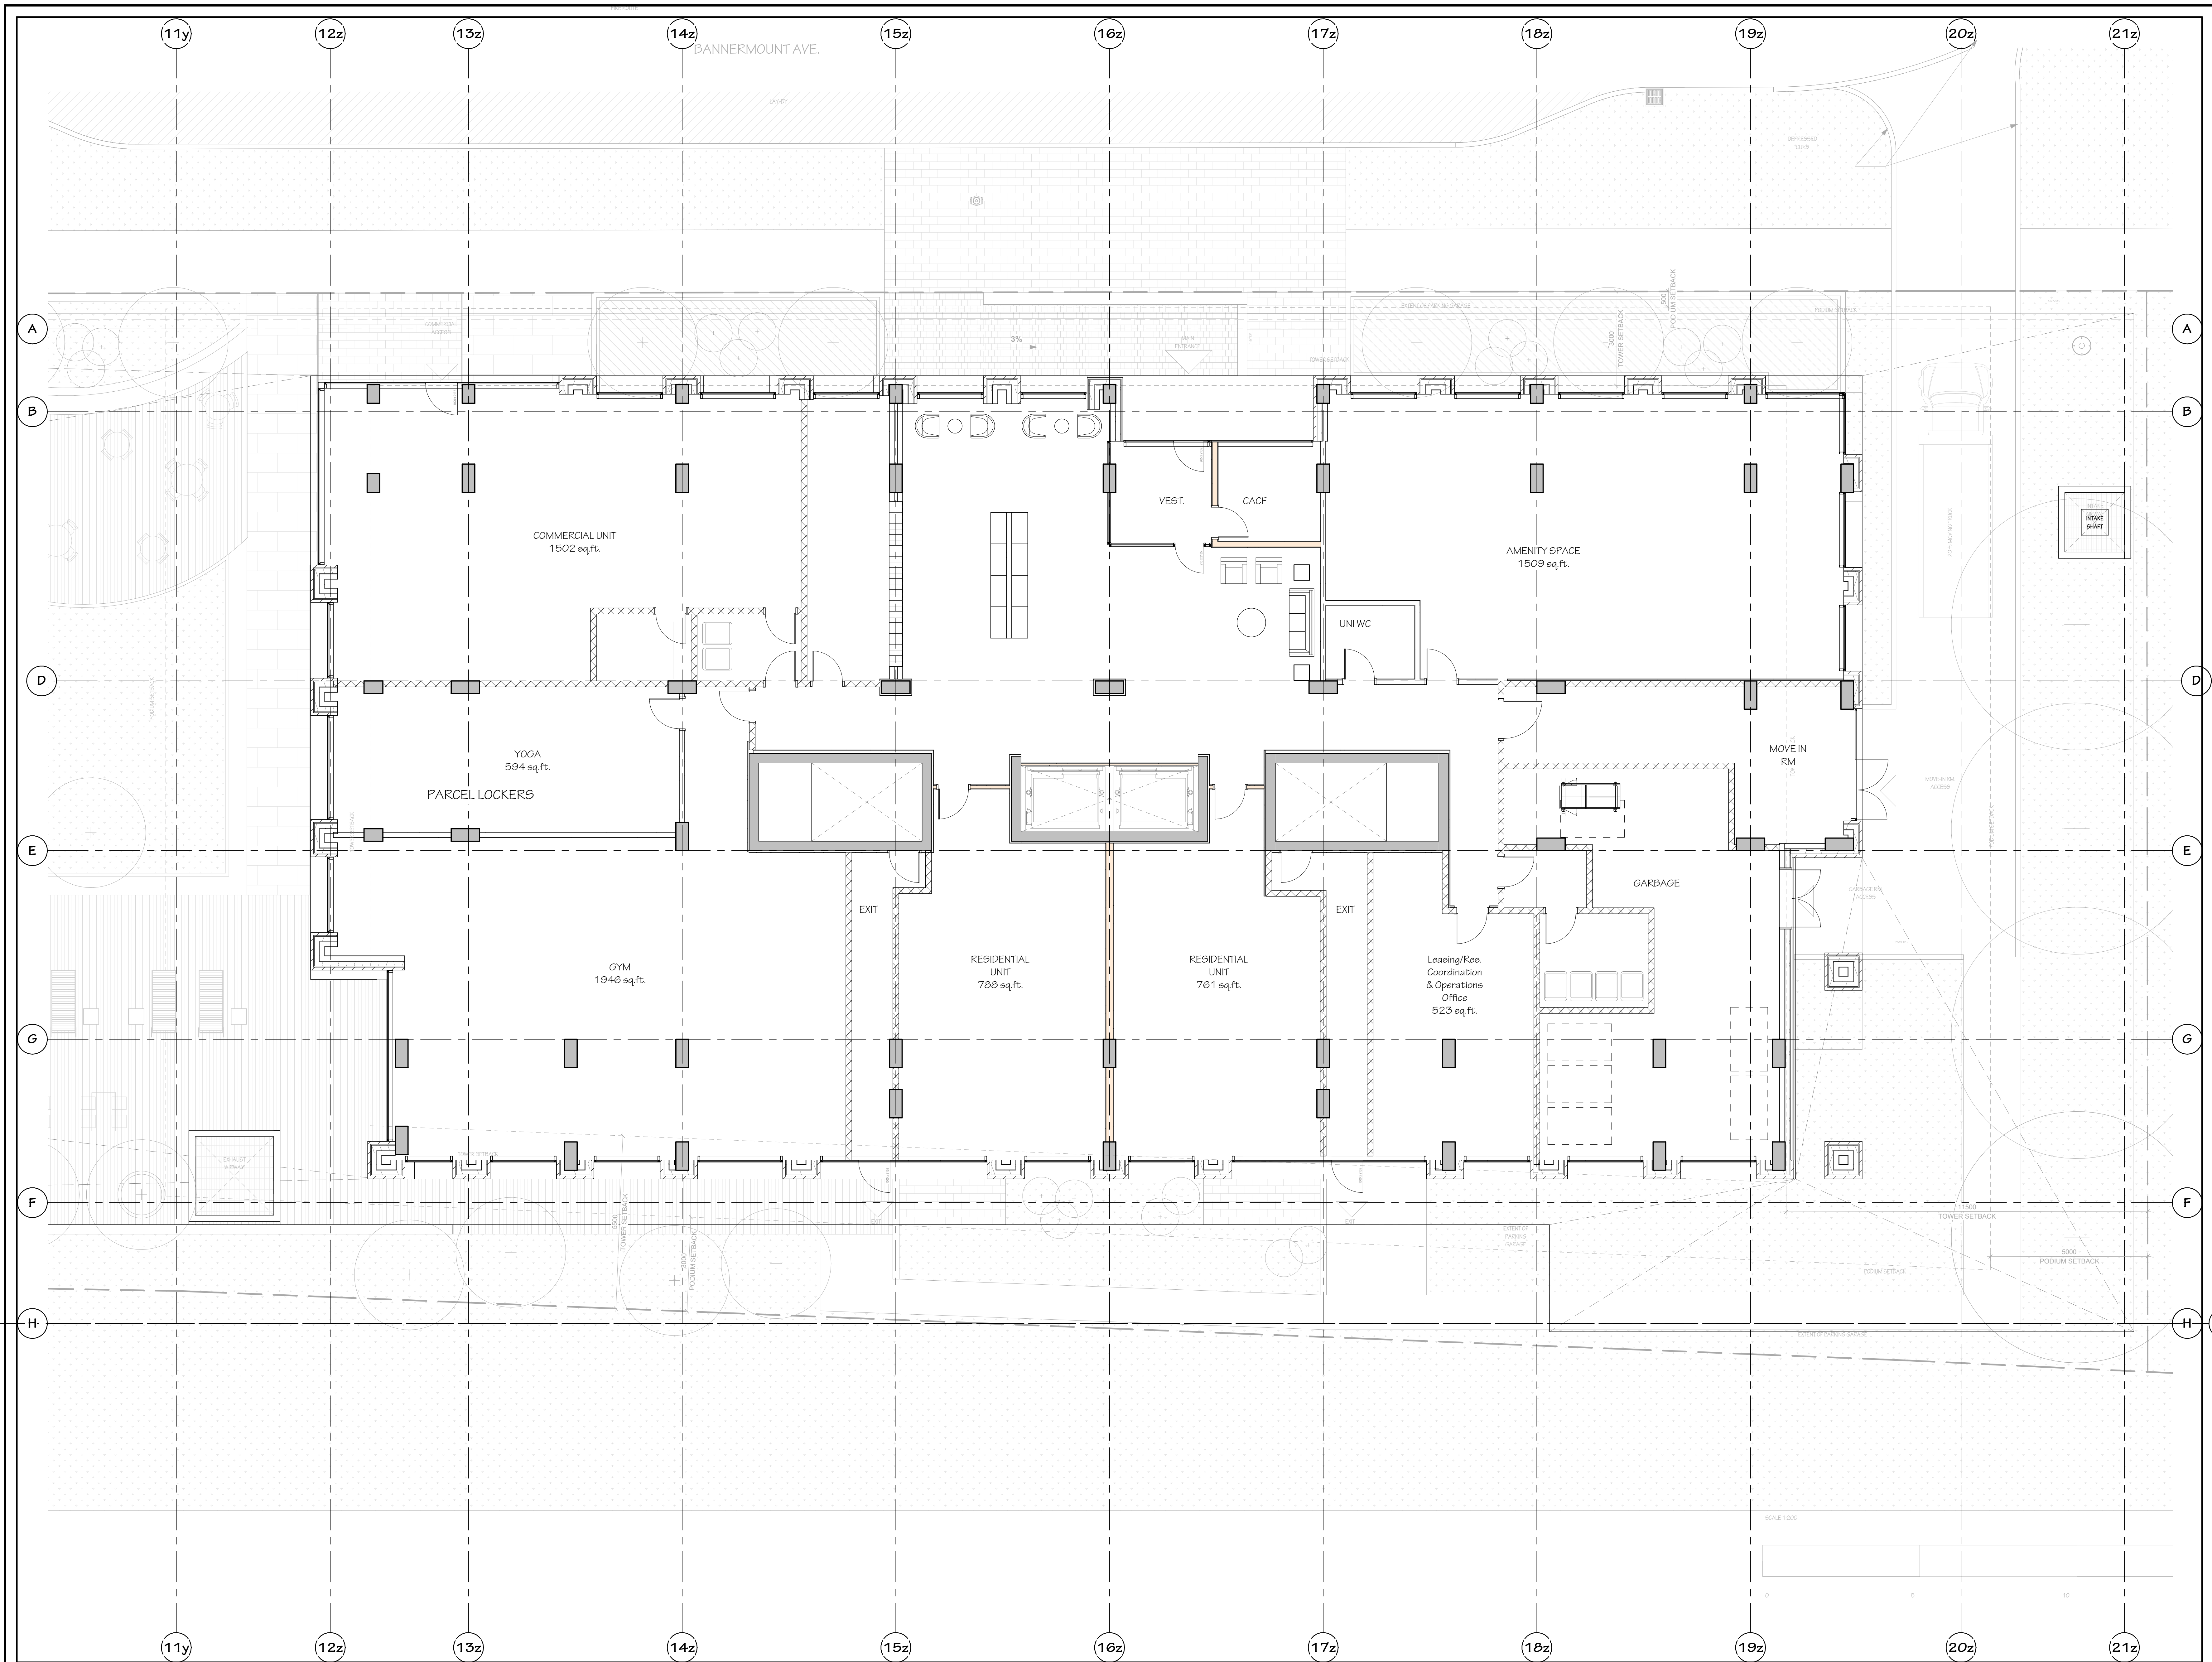

NOT FOR CONSTRUCTION

240910 ISSUED FOR SITE PLAN
 IT IS THE RESPONSIBILITY OF THE APPROPRIATE CONTRACTOR TO CHECK AND VERIFY ALL DIMENSIONS ON SITE AND REPORT ALL ERRORS AND/OR OMISSIONS TO THE ARCHITECT.
 ALL CONTRACTORS MUST COMPLY WITH ALL PERTINENT CODES AND BY-LAWS.
 DO NOT SCALE DRAWINGS.
 THIS DRAWING MAY NOT BE USED FOR CONSTRUCTION UNLESS SIGNED.
 COPYRIGHT RESERVED.

Hobin Architecture Incorporated
 63 Pamela Street
 Ottawa, Ontario
 Canada K1S 3K7
 T: 613-238-7200
 F: 613-235-2055
 E: mail@hobinarc.com
 hobinarc.com




HOBIN ARCHITECTURE


PROJECT
 22 PICKERING
 22 Pickering Place, Ottawa, ON

DRAWING TITLE
 FLOOR PLAN - EAST - LEVEL 1

DRAWN Author	DATE 240207	SCALE 1:75
-----------------	----------------	---------------

ONTARIO ASSOCIATION OF ARCHITECTS

 PROJECT
 2222
 DRAWING NO.
 A2.06
 SPA
 REVISION NO.

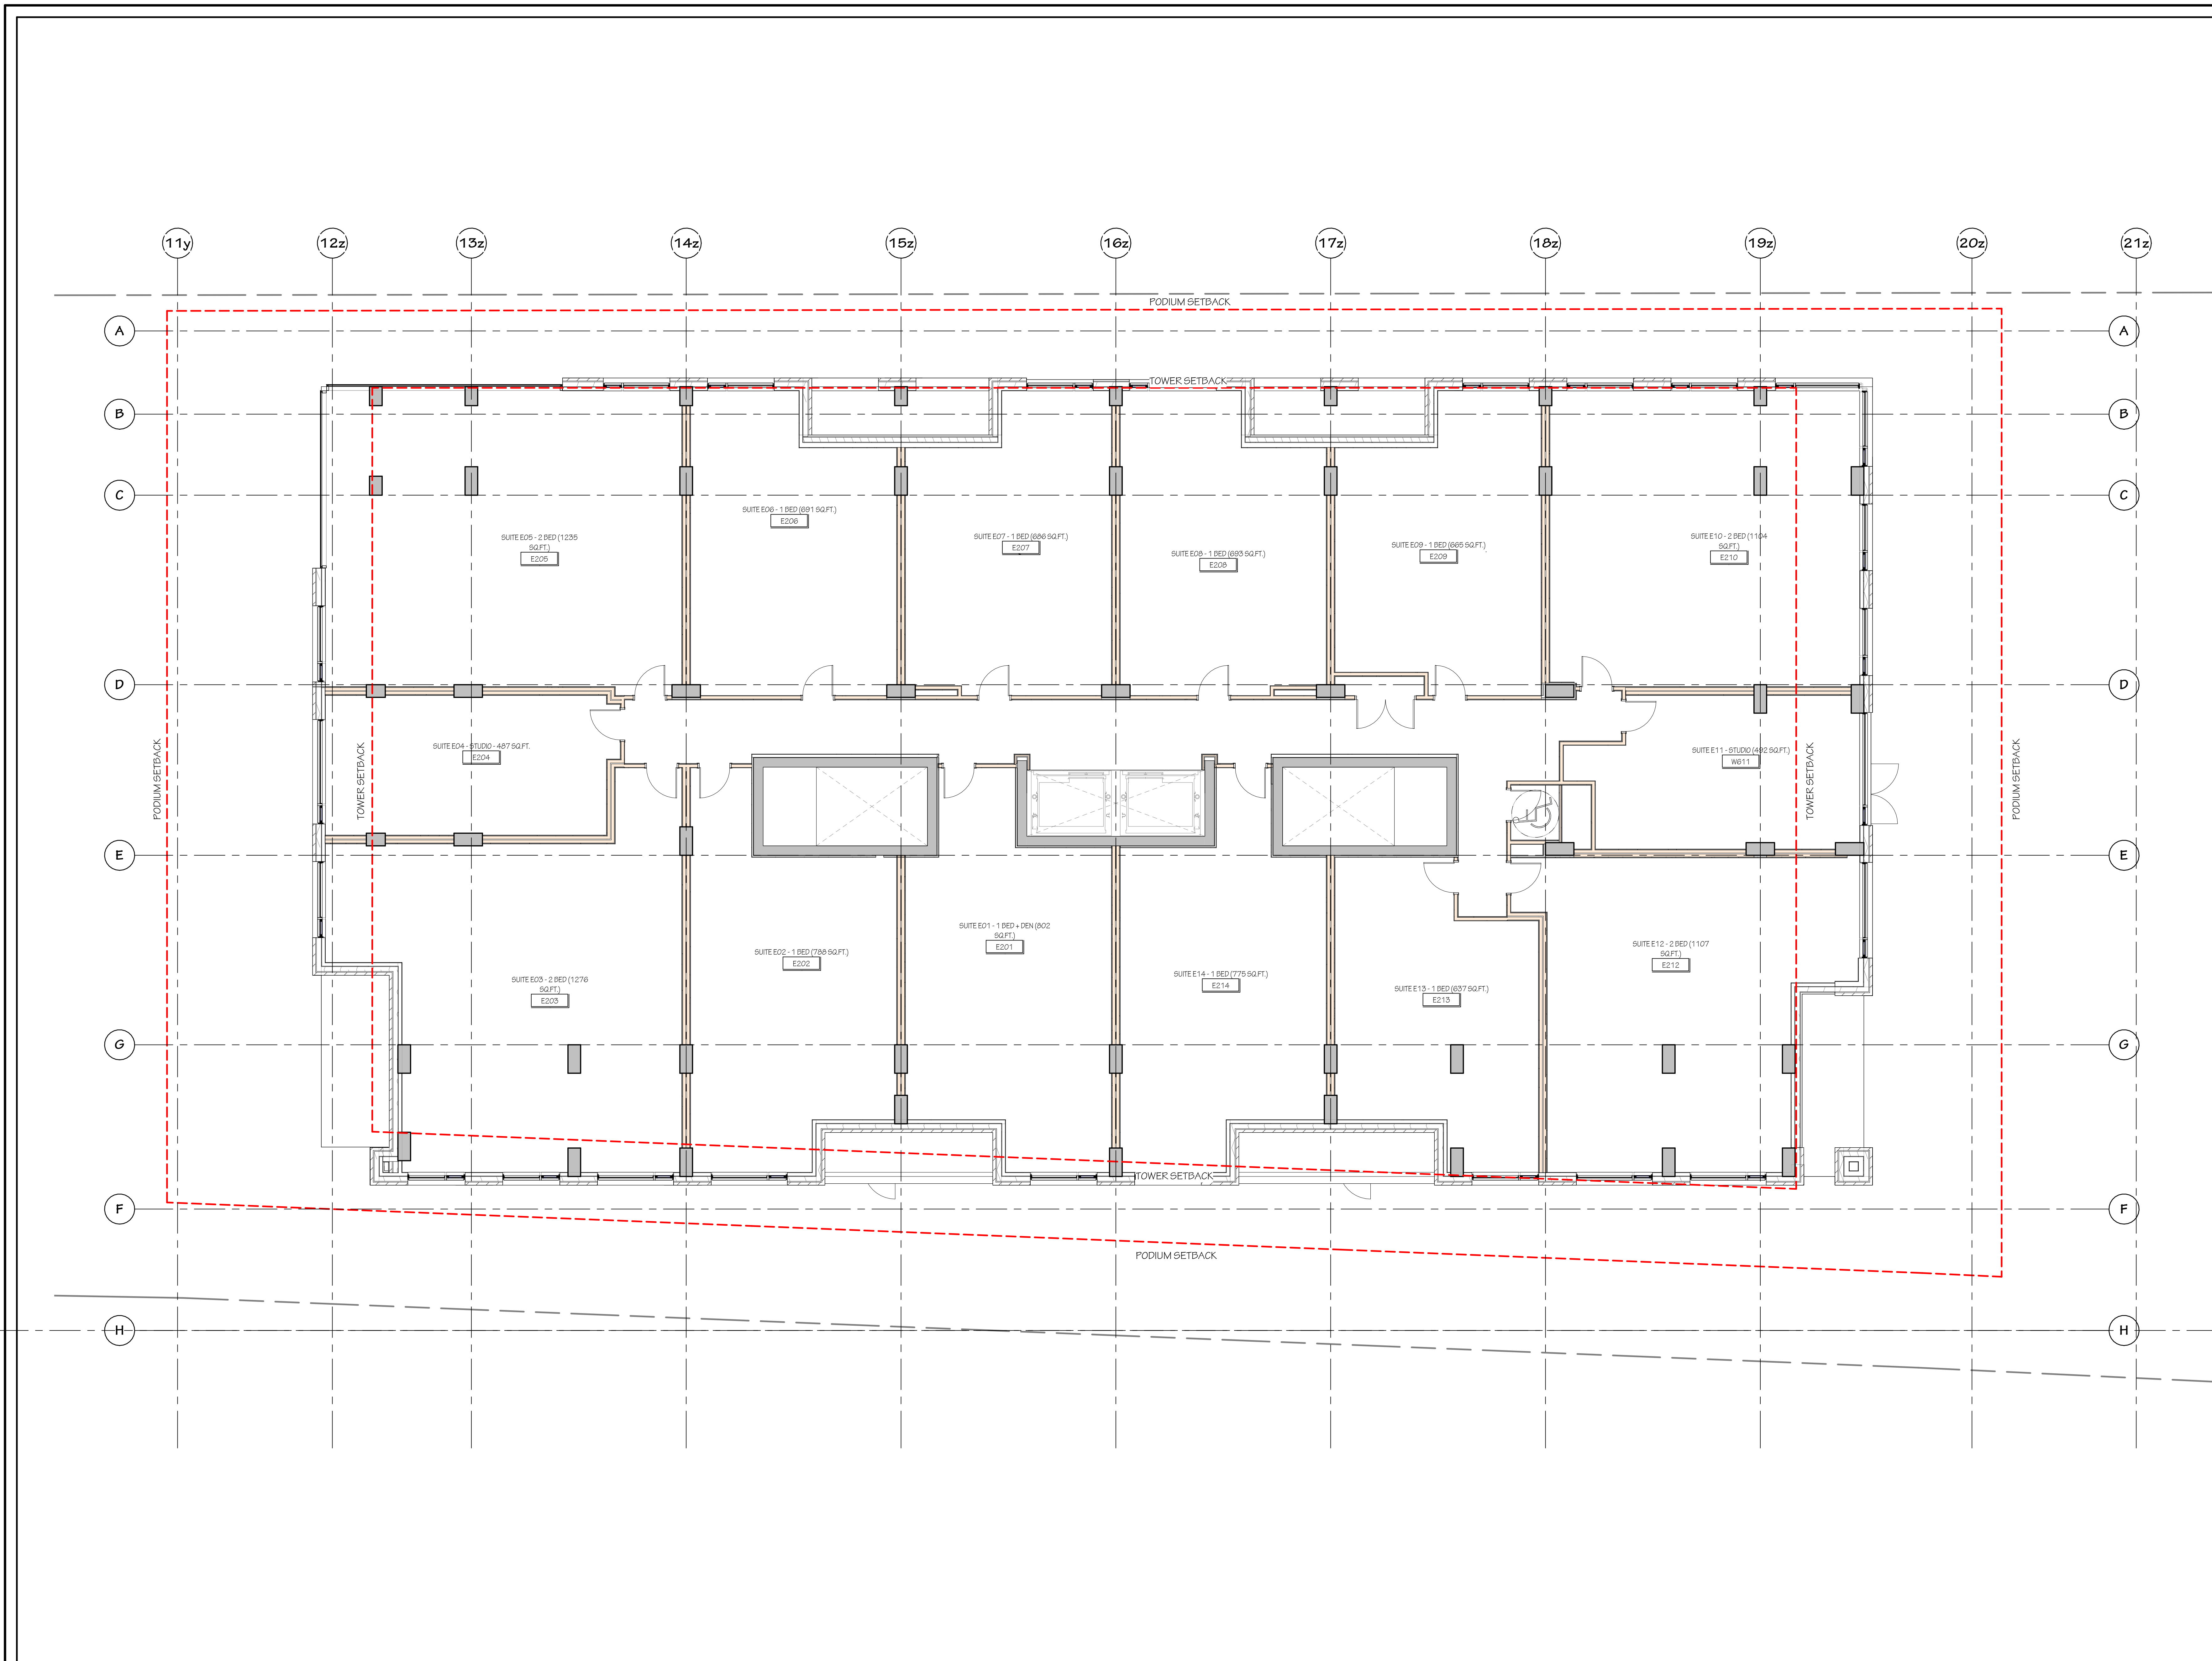1 01-LEVEL 1 - EAST - SPA
 A2.06 SPA SCALE: 1:75



NOT FOR CONSTRUCTION

NO.	DATE	REVISION


IT IS THE RESPONSIBILITY OF THE APPROPRIATE CONTRACTOR TO CHECK AND VERIFY ALL DIMENSIONS ON SITE AND REPORT ALL ERRORS AND/OR OMISSIONS TO THE ARCHITECT.
ALL CONTRACTORS MUST COMPLY WITH ALL PERTINENT CODES AND BY-LAWS.
DO NOT SCALE DRAWINGS.
THIS DRAWING MAY NOT BE USED FOR CONSTRUCTION UNTIL SIGNED.
COPYRIGHT RESERVED.

Hobin Architecture Incorporated
 63 Pamela Street
 Ottawa, Ontario
 Canada K1S 3K7
 T: 613-238-7200
 F: 613-235-2005
 E: info@hobinarc.com
 hobinarc.com



PROJECT		22 PICKERING	
22 Pickering Place, Ottawa, ON			
DRAWING TITLE			
FLOOR PLAN - EAST - LEVELS 2-4			
DRAWN	DATE	SCALE	PROJECT
Author	240207	1:75	2222
DRAWING NO.		A2.07	
REVISION NO.		SPA	

1 02E-EAST-LEVEL 2 - SPA
 A2.07 SPA SCALE: 1:75

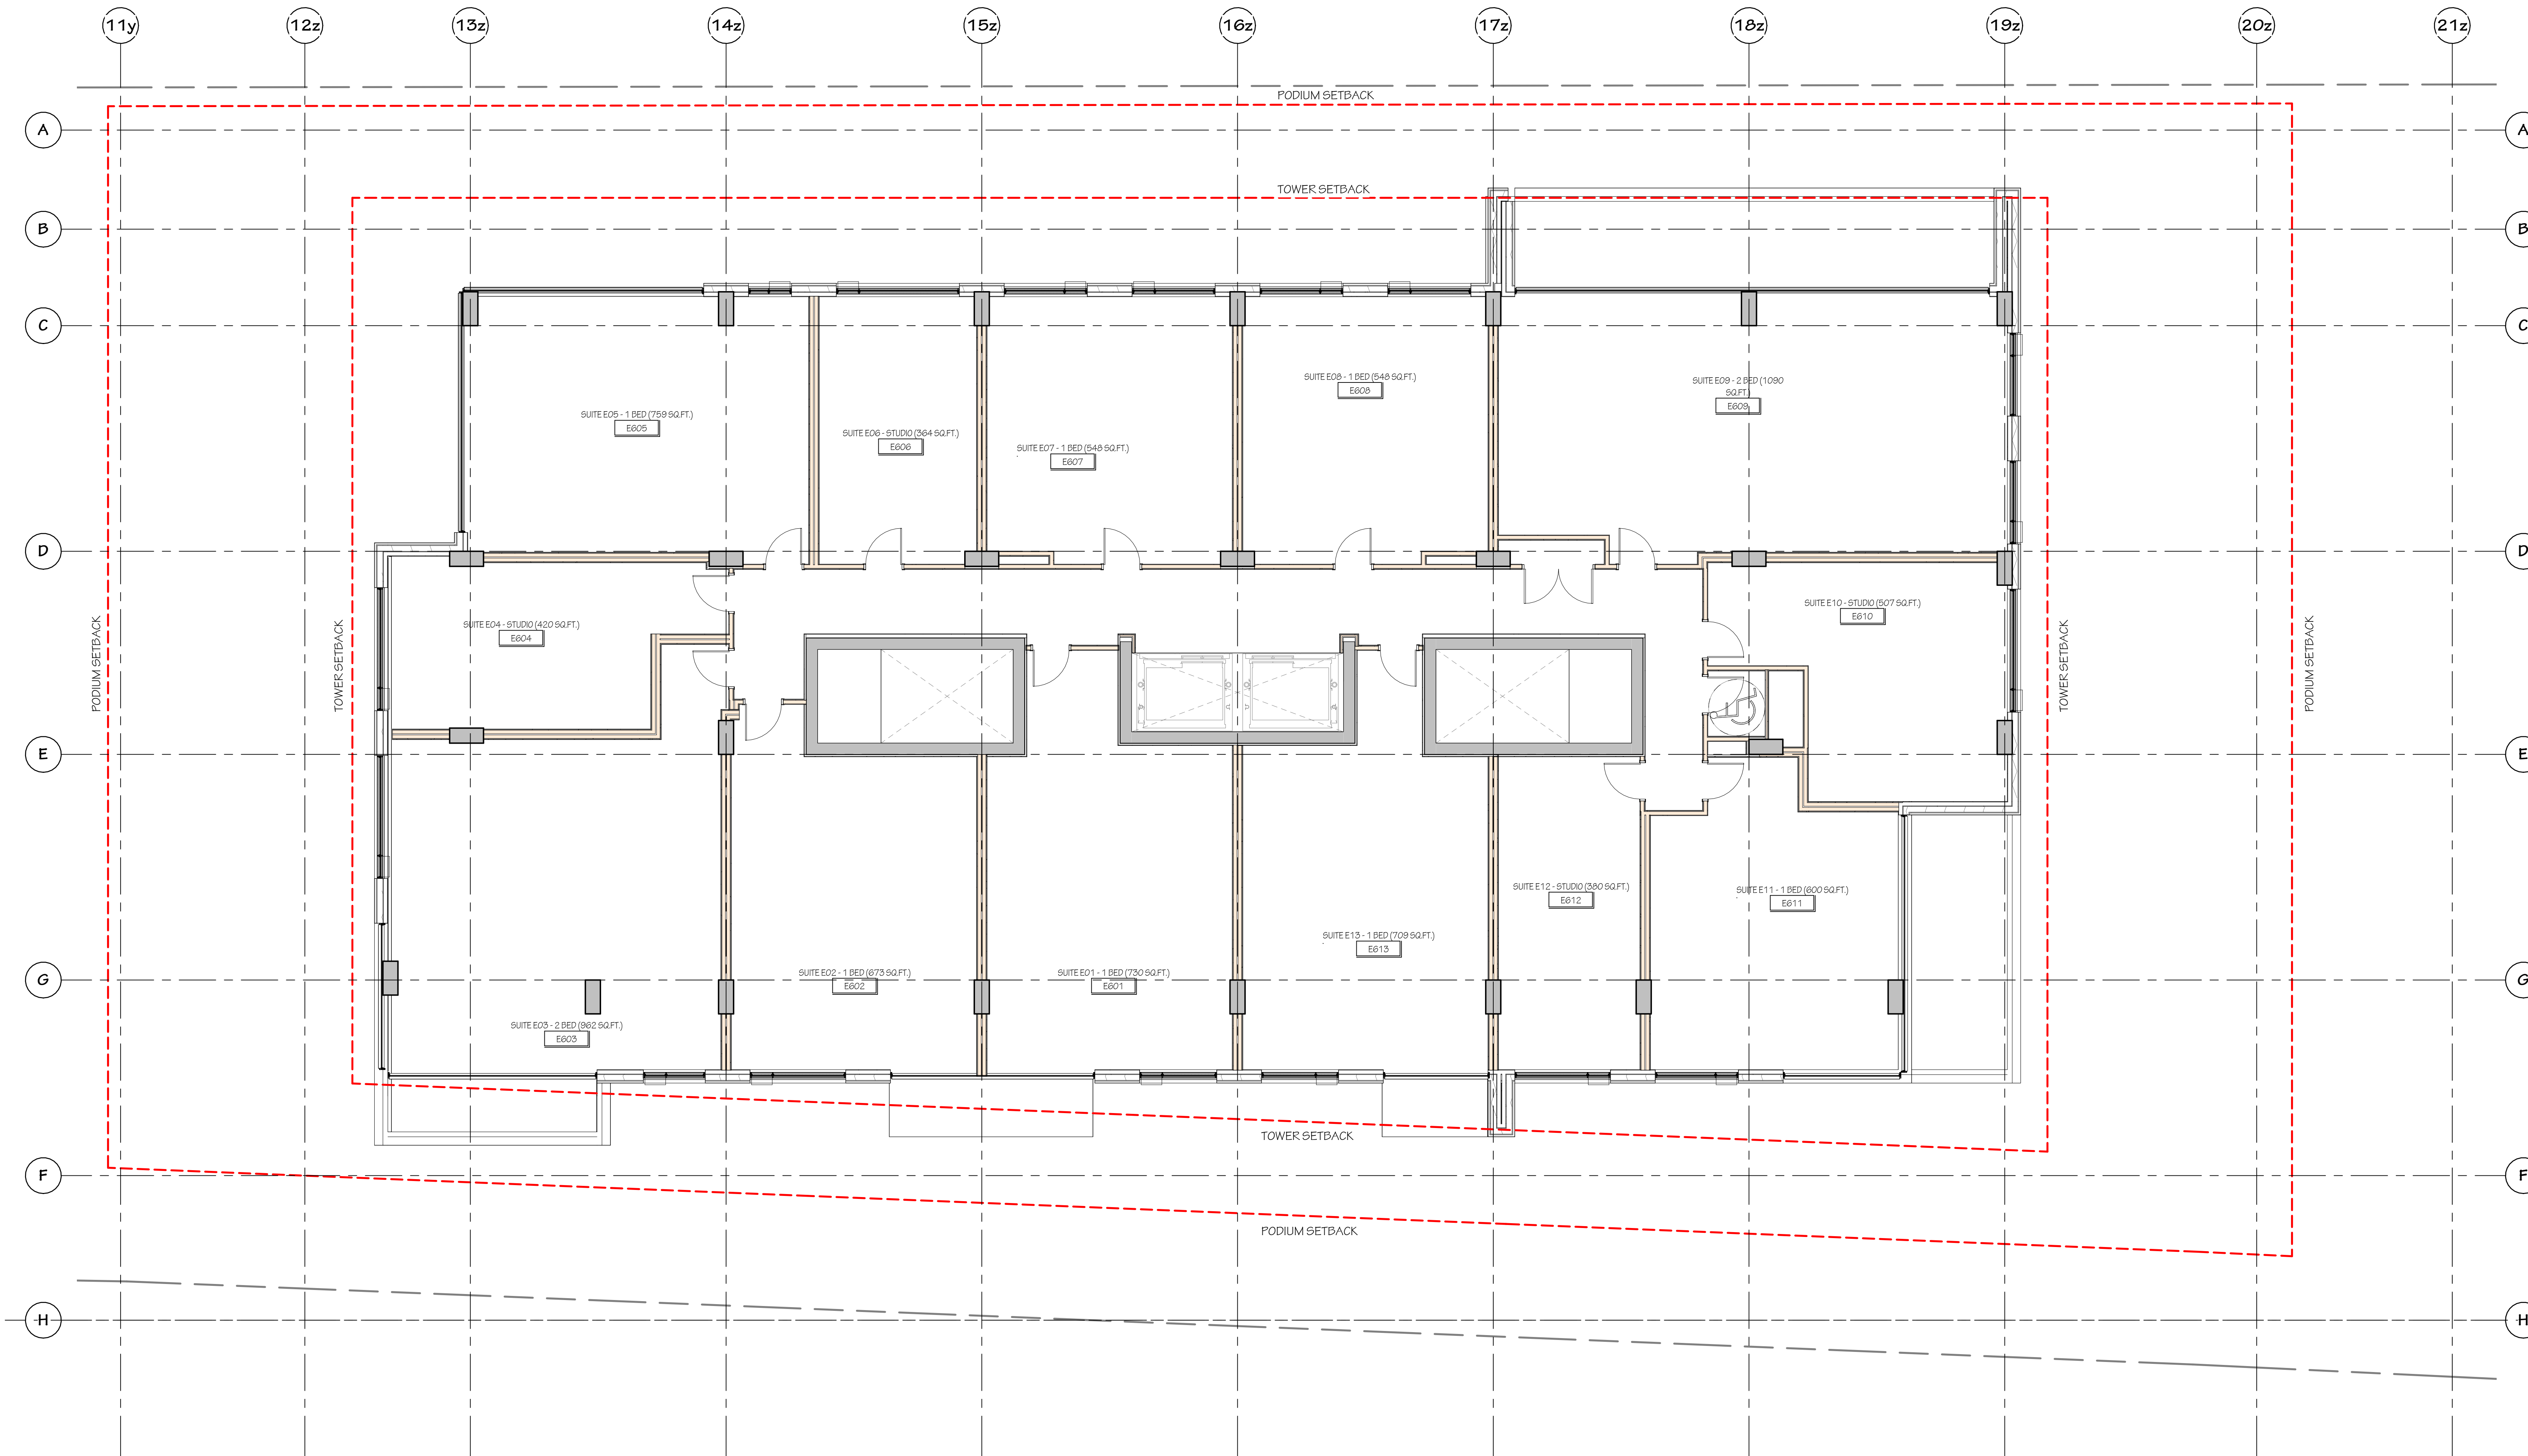

NOT FOR CONSTRUCTION

IT IS THE RESPONSIBILITY OF THE APPROPRIATE CONTRACTOR TO CHECK AND VERIFY ALL DIMENSIONS ON SITE AND REPORT ALL ERRORS AND/OR OMISSIONS TO THE ARCHITECT.

ALL CONTRACTORS MUST COMPLY WITH ALL PERTINENT CODES AND BY-LAWS.

DO NOT SCALE DRAWINGS.

THIS DRAWING MAY NOT BE USED FOR CONSTRUCTION UNTIL SIGNED.

COPYRIGHT RESERVED.

Hobin Architecture Incorporated
 63 Pamela Street
 Ottawa, Ontario
 Canada K1S 3K7
 T: 613-238-7200
 F: 613-235-2025
 E: mail@hobinarc.com
 hobinarc.com

PROJECT
 22 PICKERING
 22 Pickering Place, Ottawa, ON

DRAWING TITLE
 FLOOR PLAN - EAST - LEVELS
 6-14

DRAWN Author	DATE 240207	SCALE 1:75
PROJECT 2222		DRAWING NO. A2.08

REVISION NO. 1

1 06E-EAST-LEVEL 6-TYPICAL PLATE - SPA
 SCALE: 1:75