


- CONTRACTOR TO VERIFY LOCATION OF ALL BURIED SERVICES PRIOR TO START OF CONSTRUCTION. OBTAIN A LOCATE AND PROVIDE A COPY TO ENGINEER FOR REVIEW PRIOR TO COMMENCING ANY CONSTRUCTION.
- TOPOGRAPHIC SURVEY COMPLETED AND PROVIDED BY FARLEY, SMITH & DENIS SURVEYING LTD. DATED MAY 17 2024, CONTRACTOR TO VERIFY IN THE FIELD PRIOR TO CONSTRUCTION OF ANY WORK AND NOTIFY THE ENGINEER OF ANY DISCREPANCIES.
- SITE BENCHMARK: SPIKE IN UTILITY POLE AT ELEVATION 76.76
- REFER TO SITE PLAN BY BRYDEN GIBSON ARCHITECTS INCORPORATED FOR SITE LAYOUT DESIGN, DIMENSION, SETBACK REQUIREMENTS AND SITE DATA.

- Survey Monument Planted
- E— Survey Monument Found
- SIB Standard Iron Bar
- SSIB Short Standard Iron Bar
- IB Iron Bar
- Mess Measured
- (P1) Plan by (1287) dated February 11, 1988
- (P2) Plan 50R-5729
- Overhead Wires
- AN Utility Pole
- LS Anchor
- CSP Light Standard
- cv Corrugated Steel Pipe
- v Gas Valve
- B Bollard
- S Sign
- P&W Diameter
- Inv. Post and Wire Fence
- T/P Invert
- U/Eave Top of Pipe
- Tpfdn Underside of Eave
- C/L Top of Foundation
- TOS Centreline
- BOS Bottom of Slope
- GP Gas Pump
- +65.00 Location of Elevations
- +62.00 Top of Concrete Curb
- Property Line
- Deciduous Tree

- EXISTING BUILDING TO BE REMOVED/RELOCATED
- EXISTING GRAVEL TO BE REMOVED
- EXISTING ASPHALT TO BE REMOVED




CONSULTANT:

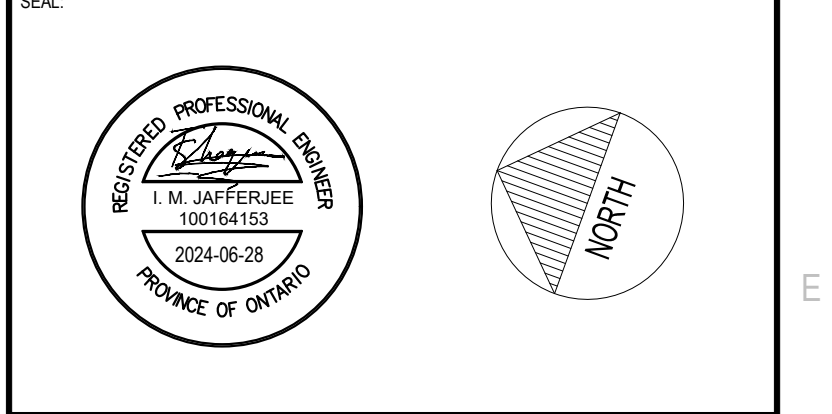

CLIENT: **MR. ABDO EL-ARAB**  
**6175 ROCKDALE RD.**  
**VARS, ONTARIO**  
**K0A 3H0**  
**PHONE NUMBER:**  
**(613) 835-3525**

CLIENT REF. # - -

PROJECT: **GAS STATION REDEVELOPMENT**  
**6175 ROCKDALE RD., CONC. 6**  
**PT. LOT 27 RP 50R-5729 PART 1, 2 & 3 (IRREG.)**

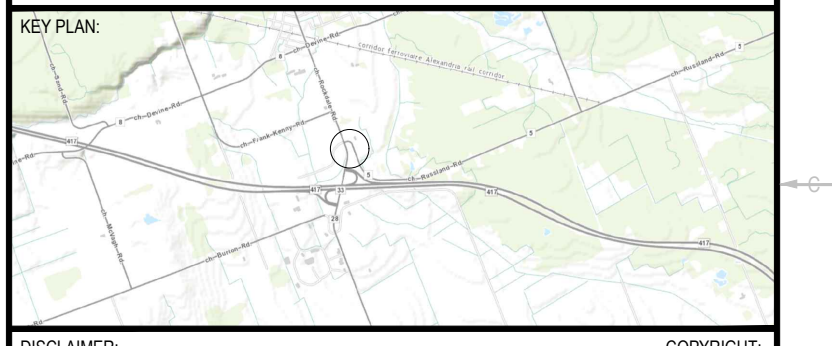

DISCLAIMER: THIS DRAWING AND DESIGN IS COPYRIGHT PROTECTED WHICH SHALL NOT BE USED, REPRODUCED OR REVISED WITHOUT WRITTEN PERMISSION BY WSP. THE CONTRACTOR SHALL CHECK AND VERIFY ALL DIMENSIONS AND UTILITY LOCATIONS AND REPORT ALL ERRORS AND OMISSIONS PRIOR TO COMMENCING WORK. THIS DRAWING IS NOT TO BE SCALED.

ISSUED FOR -	REVISION	DATE	DESCRIPTION
11		JUNE 28, 2024	ISSUED AS PER CITY COMMENTS DATED MARCH 19, 2024
10		OCT 12, 2023	ISSUED FOR REVIEW
9		JULY 15, 2020	ISSUED FOR REVIEW
8		JUNE 8, 2020	ISSUED FOR REVIEW
7		AUGUST 29/19	ISSUED FOR REVIEW
6	1	APRIL 8/19	ISSUED FOR REVIEW
5		MAY 28/18	ISSUED FOR REVIEW
4		APRIL 26/18	ISSUED FOR REVIEW
3		MAR 20/18	ISSUED FOR REVIEW
2		DEC 20/17	ISSUED FOR REVIEW
1		NOV 13/17	33% PRELIMINARY DESIGN

IS	RE	DATE	DESCRIPTION
PROJECT NO:	171-14602-00	DATE:	2024-06-28
ORIGINAL SCALE:	1:400	IF THIS BAR IS NOT 25mm LONG, ADJUST YOUR PLOTTING SCALE.	
DESIGNED BY:	IJ		
DRAWN BY:	SM		
CHECKED BY:	IJ		
25mm			

DISCIPLINE: **CIVIL**

TITLE: **REMOVALS**

SHEET NUMBER: **C1.1**

SHEET #: **1** OF **5**

ISSUE: **ISSUED FOR REVIEW**

DATE OF: **2024-06-28**

REV #: **11**


V:\10-13-18-2024-Proposed 171-14602-00-Vars Gas Station\Drawings\Working drawings\2024 Submittal\01-Dwg001 - Varlot 2024\171-14602-00-C1-2.dwg Jun 28, 2024 1:11:30pm BY: CAS3403303



2611 Queensview Dr. Ottawa, ON Canada K2B 8K2  
t: 613.829.2800 f: 613.829.8299 www.wspgroup.com

CONSULTANT:

SEAL:

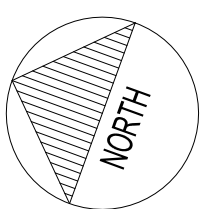

CLIENT:


MR. ABDO EL-ARAB  
6175 ROCKDALE RD.  
VARS, ONTARIO  
K0A 3H0  
PHONE NUMBER:  
(613) 835-3525

CLIENT REF. #

PROJECT:

GAS STATION  
REDEVELOPMENT  
6175 ROCKDALE RD., CONC. 6  
PT. LOT 27 RP 50R-5729 PART  
1, 2 & 3 (IRREG.)

KEY PLAN

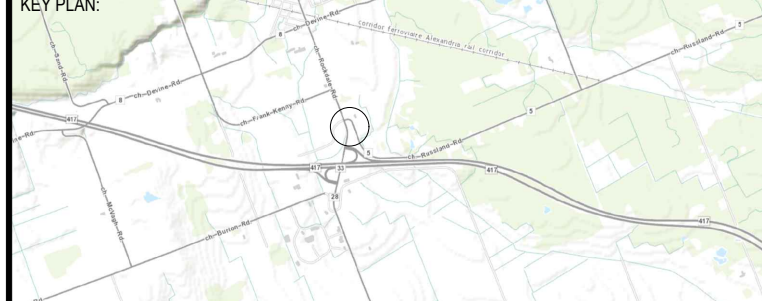

DISCLAIMER:

THIS DRAWING AND DESIGN IS COPYRIGHT PROTECTED WHICH SHALL NOT BE USED, REPRODUCED OR  
REVISED WITHOUT WRITTEN PERMISSION BY WSP. THE CONTRACTOR SHALL CHECK AND VERIFY ALL  
DIMENSIONS AND UTILITY LOCATIONS AND REPORT ALL ERRORS AND OMISSIONS PRIOR TO  
COMMENCING WORK.  
THIS DRAWING IS NOT TO BE SCALED.

ISSUED FOR - REVISION:

NO.	DATE	DESCRIPTION
11	JUNE 28, 2024	ISSUED AS PER CITY COMMENTS DATED MARCH 19, 2024
10	OCT 12, 2023	ISSUED FOR REVIEW
9	JULY 15, 2020	ISSUED FOR REVIEW
8	JUNE 8, 2020	ISSUED FOR REVIEW
7	AUGUST 29/19	ISSUED FOR REVIEW
6	APRIL 8/19	ISSUED FOR REVIEW
5	MAY 28/18	ISSUED FOR REVIEW
4	APRIL 28/18	ISSUED FOR REVIEW
3	MAR 20/18	ISSUED FOR REVIEW
2	DEC 20/17	ISSUED FOR REVIEW
1	NOV 13/17	33% PRELIMINARY DESIGN

PROJECT NO: 171-14602-00 DATE: 2024-06-28

ORIGINAL SCALE: 1:400 IF THIS BAR IS NOT 25mm LONG, ADJUST YOUR PLOTTING SCALE.

DESIGNED BY: LJ

DRAWN BY: SM

CHECKED BY: LJ

DISCIPLINE: CIVIL

TITLE: SERVICING PLAN

SHEET NUMBER: C1.3

SHEET #: 2 OF 5

ISSUE: ISSUED FOR REVIEW

DATE OF: 2024-06-28

REV # 11

- CONTRACTOR TO VERIFY LOCATION OF ALL BURIED SERVICES PRIOR TO START OF CONSTRUCTION
- TOPOGRAPHIC SURVEY COMPLETED AND PROVIDED BY FARLEY, SMITH & DENIS SURVEYING LTD. DATED MAY 17 2024. CONTRACTOR TO VERIFY IN THE FIELD PRIOR TO CONSTRUCTION OF ANY WORK AND NOTIFY THE ENGINEER OF ANY DISCREPANCIES.
- SITE BENCHMARK: SPIKE IN UTILITY POLE AT ELEVATION 76.76
- STORMCEPTOR TO BE CLEANED AND MAINTAINED AS PER THE MANUFACTURER'S SPECIFICATIONS
- REFER TO SITE PLAN BY BRYDEN GIBSON ARCHITECTS INCORPORATED FOR SITE LAYOUT DESIGN, DIMENSION, SETBACK REQUIREMENTS AND SITE DATA.
- ELECTRICAL SERVICING OF SITE, BUILDINGS AND SITE LIGHTING BY OTHERS.
- PRIOR TO CONSTRUCTION A GEOTECHNICAL ENGINEER REGISTERED IN THE PROVINCE OF ONTARIO IS TO INSPECT ALL SUB-SURFACES FOR FOOTINGS, SERVICES, AND PAVEMENT STRUCTURES.
- WELL CASING MUST BE AT LEAST 0.40m ABOVE GRADE AND ALL LAND MUST SLOPE AWAY FROM THE WELL FOR AT LEAST 3 METERS TO ENSURE WATER DOES NOT POOL AROUND THE WELL HEAD.

Legend:

- Survey Monument Planted
- Survey Monument Found
- Standard Iron Bar
- Short Standard Iron Bar
- Iron Bar
- Measured
- Plan by (1287) dated February 11, 1988
- Plan 50R-5729
- Overhead Wires
- Utility Pole
- Anchor
- Light Standard
- Corrugated Steel Pipe
- Gas Valve
- Bollard
- Sign
- Diameter
- Post and Wire Fence
- Invert
- Top of Pipe
- Underside of Eave
- Top of Foundation
- Centreline
- Top of Slope
- Bottom of Slope
- Gas Pump
- Location of Elevations
- Top of Concrete Curb
- Property Line

Deciduous Tree

WELL BY OTHERS

LIGHT POST BY OTHERS

BUILDING ENTRANCE

STRAW BALE CHECK DAM

SILT FENCE

SWALE

BOTTOM OF SLOPE

HIGH POINT

STORM SEWER

SAN SEWER BY OTHERS

HYDRO BY OTHERS

NEW WATER LINE BY OTHERS


TERRACING (MAX 3:1 SLOPE)

HEAVY DUTY ASPHALT

LIGHT DUTY ASPHALT

CONCRETE

LANDSCAPING

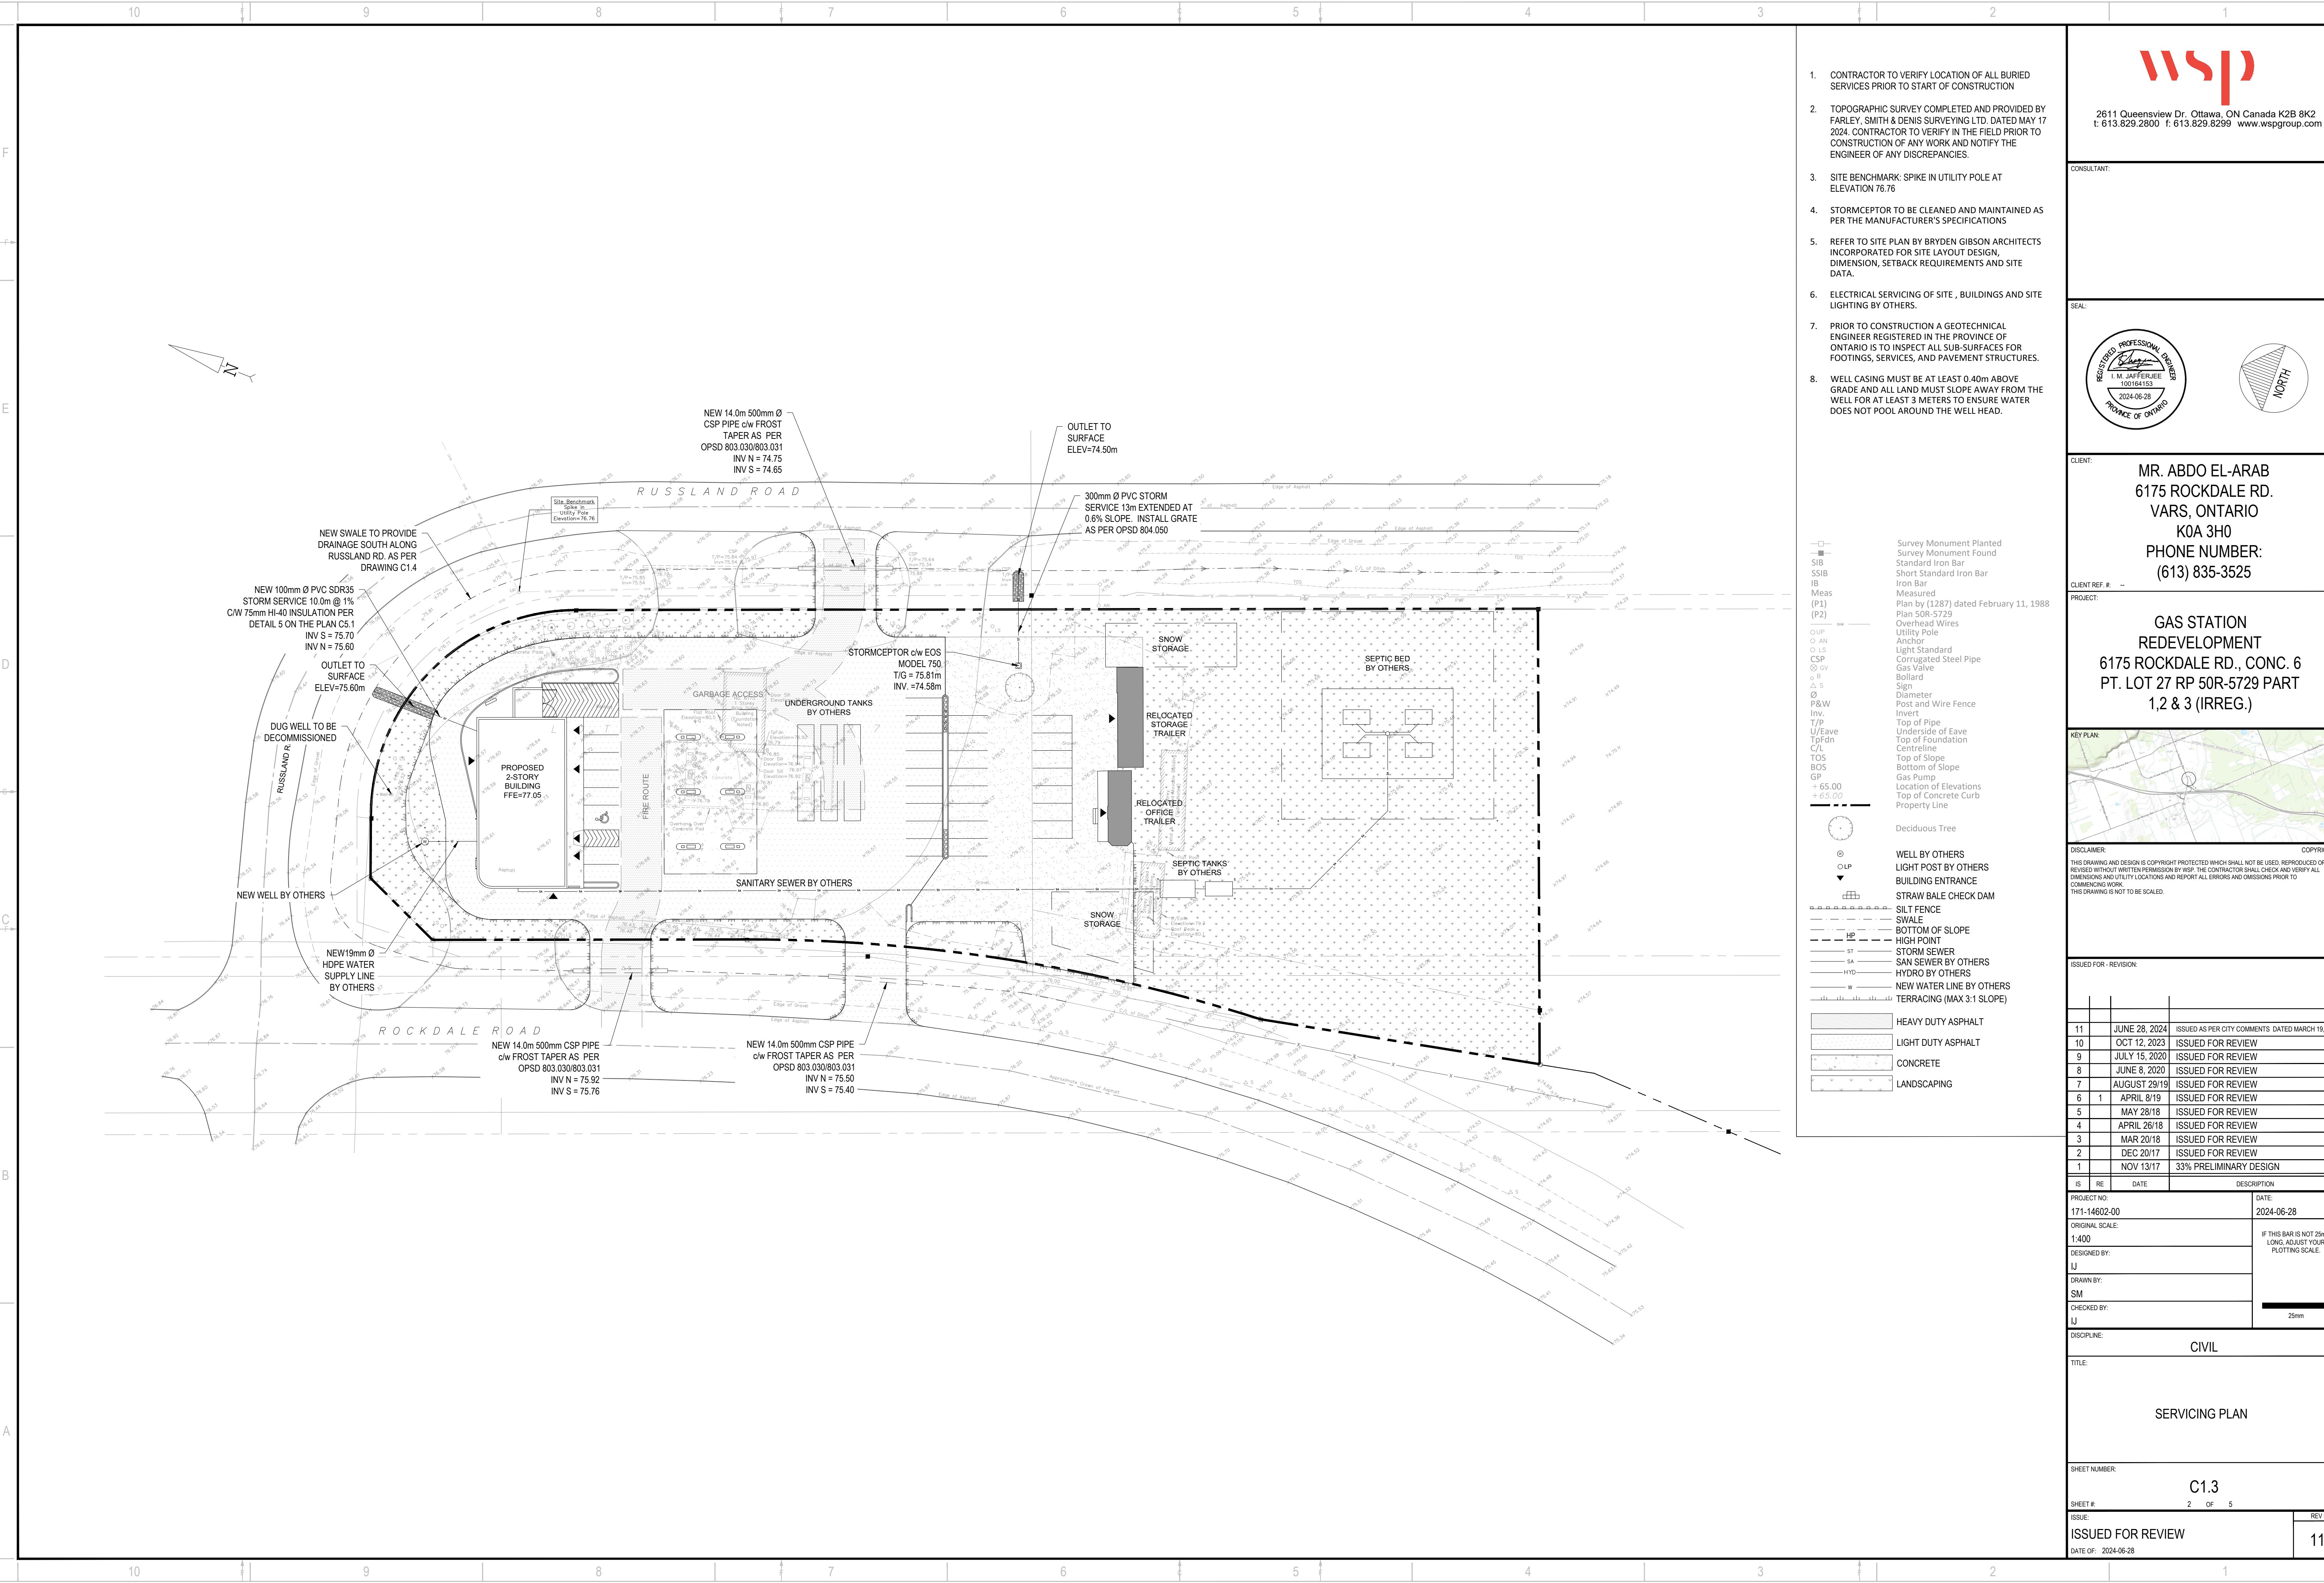

10 9 8 7 6 5 4 3 2 1



10 9 8 7 6 5 4 3 2 1



2611 Queensview Dr. Ottawa, ON Canada K2B 8K2  
t: 613.829.2800 f: 613.829.8299 www.wspgroup.com

CONSULTANT:

SEAL:

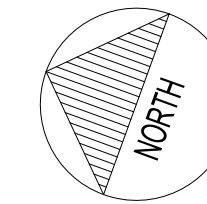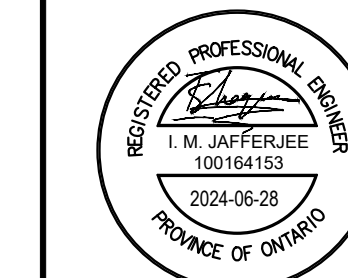

CLIENT:


MR. ABDO EL-ARAB  
6175 ROCKDALE RD.  
VARS, ONTARIO  
K0A 3H0  
PHONE NUMBER:  
(613) 835-3525

CLIENT REF #

PROJECT:

GAS STATION  
REDEVELOPMENT  
6175 ROCKDALE RD., CONC. 6  
PT. LOT 27 RP 50R-5729 PART  
1,2 & 3 (IRREG.)

KEY PLAN

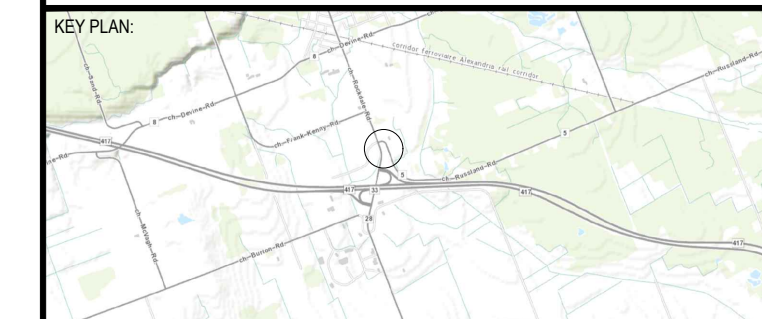

DISCLAIMER: THIS DRAWING AND DESIGN IS COPYRIGHT PROTECTED WHICH SHALL NOT BE USED, REPRODUCED OR REVISED WITHOUT WRITTEN PERMISSION BY WSP. THE CONTRACTOR SHALL CHECK AND VERIFY ALL DIMENSIONS AND UTILITY LOCATIONS AND REPORT ALL ERRORS AND OMISSIONS PRIOR TO COMMENCING WORK. THIS DRAWING IS NOT TO BE SCALED.

ISSUED FOR - REVISION

NO	DATE	DESCRIPTION
11	JUNE 28, 2024	ISSUED AS PER CITY COMMENTS DATED MARCH 19, 2024
10	OCT 12, 2023	ISSUED FOR REVIEW
9	JULY 15, 2020	ISSUED FOR REVIEW
8	JUNE 8, 2020	ISSUED FOR REVIEW
7	AUGUST 29/19	ISSUED FOR REVIEW
6	APRIL 8/19	ISSUED FOR REVIEW
5	MAY 28/18	ISSUED FOR REVIEW
4	APRIL 28/18	ISSUED FOR REVIEW
3	MAR 20/18	ISSUED FOR REVIEW
2	DEC 20/17	ISSUED FOR REVIEW
1	NOV 13/17	33% PRELIMINARY DESIGN


IS	RE	DATE	DESCRIPTION
PROJECT NO:	171-14602-00	DATE:	2024-06-28
ORIGINAL SCALE:	1:400	IF THIS BAR IS NOT 25mm LONG, ADJUST YOUR PLOTTING SCALE.	
DESIGNED BY:	IJ		
DRAWN BY:	SM		
CHECKED BY:	IJ		

DISCIPLINE: CIVIL

TITLE:  
**GRADING, EROSION AND  
SEDIMENT CONTROL  
PLAN**

SHEET NUMBER:  
**C1.4**



SHEET # 3 OF 5  
ISSUE: **ISSUED FOR REVIEW**  
DATE OF: 2024-06-28  
REV # 11

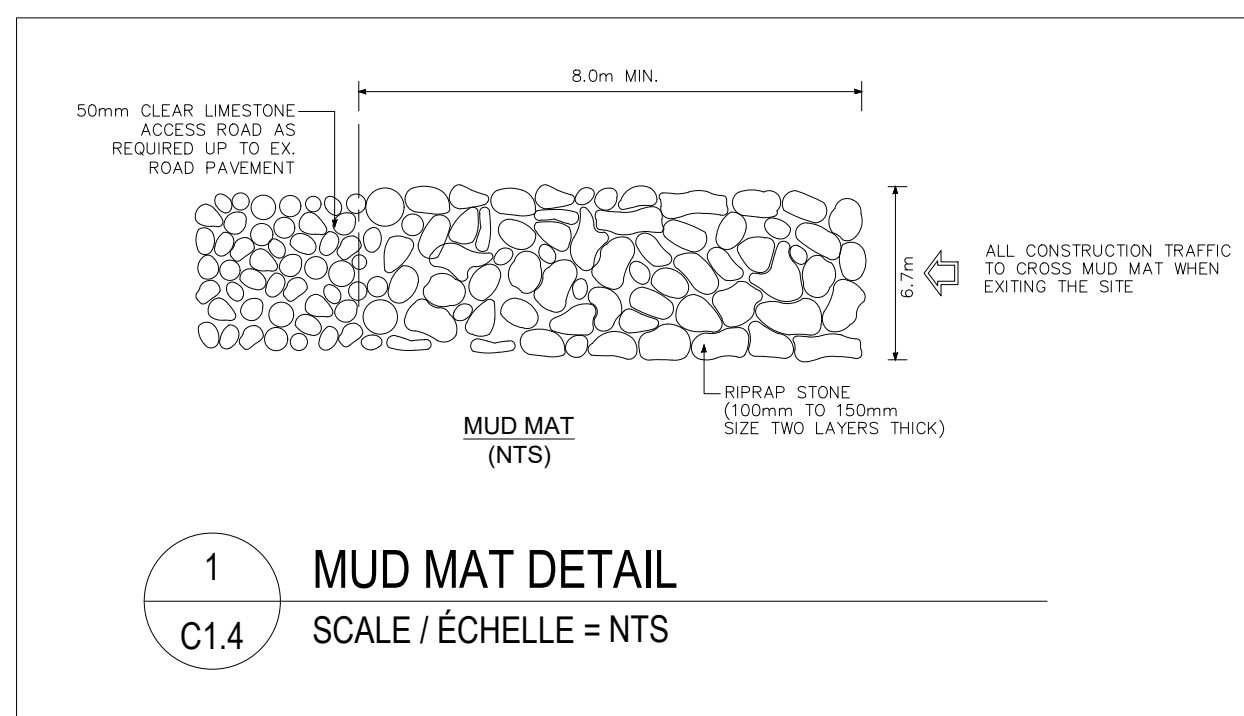


- CONTRACTOR TO VERIFY LOCATION OF ALL BURIED SERVICES PRIOR TO START OF CONSTRUCTION
- TOPOGRAPHIC SURVEY COMPLETED AND PROVIDED BY FARLEY, SMITH & DENIS SURVEYING LTD. DATED MAY 17 2024. CONTRACTOR TO VERIFY IN THE FIELD PRIOR TO CONSTRUCTION OF ANY WORK AND NOTIFY THE ENGINEER OF ANY DISCREPANCIES.
- SITE BENCHMARK: SPIKE IN UTILITY POLE AT ELEVATION 76.76
- STORMCEPTOR TO BE CLEANED AND MAINTAINED AS PER THE MANUFACTURER'S SPECIFICATIONS
- REFER TO SITE PLAN BY BRYDEN GIBSON ARCHITECTS INCORPORATED FOR SITE LAYOUT DESIGN, DIMENSION, SETBACK REQUIREMENTS AND SITE DATA.
- ELECTRICAL SERVICING OF SITE, BUILDINGS AND SITE LIGHTING BY OTHERS.
- PRIOR TO CONSTRUCTION A GEOTECHNICAL ENGINEER REGISTERED IN THE PROVINCE OF ONTARIO IS TO INSPECT ALL SUB-SURFACES FOR FOOTINGS, SERVICES, AND PAVEMENT STRUCTURES.
- WELL CASING MUST BE AT LEAST 0.40m ABOVE GRADE AND ALL LAND MUST SLOPE AWAY FROM THE WELL FOR AT LEAST 3 METERS TO ENSURE WATER DOES NOT POOL AROUND THE WELL HEAD.
- SEDIMENTATION AND EROSION CONTROL: CONTRACTOR IS RESPONSIBLE TO INSTALL, INSPECT AND MAINTAIN ALL SEDIMENT AND MAINTAIN EROSION CONTROL MEASURES. -SEDIMENT AND EROSION CONTROL MEASURES SHALL BE INSPECTED WEEKLY AND AFTER SIGNIFICANT RAINFALL EVENTS. -THIS SEDIMENT AND EROSION CONTROL PLAN IS CONSIDERED A "LIVING DOCUMENT" WHICH MAY BE ALTERED IN THE EVENT THE CONTROL MEASURES ARE DEEMED INSUFFICIENT.


Legend for symbols and materials:

- Survey Monument Planted
- SSIB Survey Monument Found
- IB Standard Iron Bar
- Meas Iron Bar
- (P1) Measured Plan by (E287) dated February 11, 1988
- (P2) Plan SDR-5729
- Overhead Wires
- Utility Pole
- Anchor
- Light Standard
- CSP Corrugated Steel Pipe
- Gas Valve
- Bollard
- Sign
- Post and Wire Fence
- Inv. Invert
- T/P Top of Pipe
- U/Eave Underside of Eave
- Tp/Fdn Top of Foundation
- C/L Centreline
- TOS Top of Slope
- BOS Bottom of Slope
- GP Gas Pump
- + 65.00 Location of Elevations
- 65.00 Top of Concrete Curb
- Property Line
- Deciduous Tree
- WELL BY OTHERS
- LIGHT POST BY OTHERS
- BUILDING ENTRANCE
- STRAW BALE CHECK DAM
- SILT FENCE
- SWALE
- BOTTOM OF SLOPE
- HIGH POINT
- ST STORM SEWER
- SA SAN SEWER BY OTHERS
- HYD HYDRO BY OTHERS
- NW NEW WATER LINE BY OTHERS
- TERRACING (MAX 3:1 SLOPE)
- HEAVY DUTY ASPHALT
- LIGHT DUTY ASPHALT
- CONCRETE
- LANDSCAPING
- RIP-RAP PROTECTION

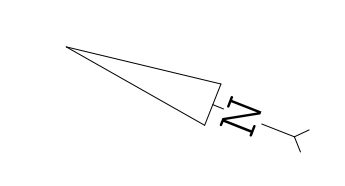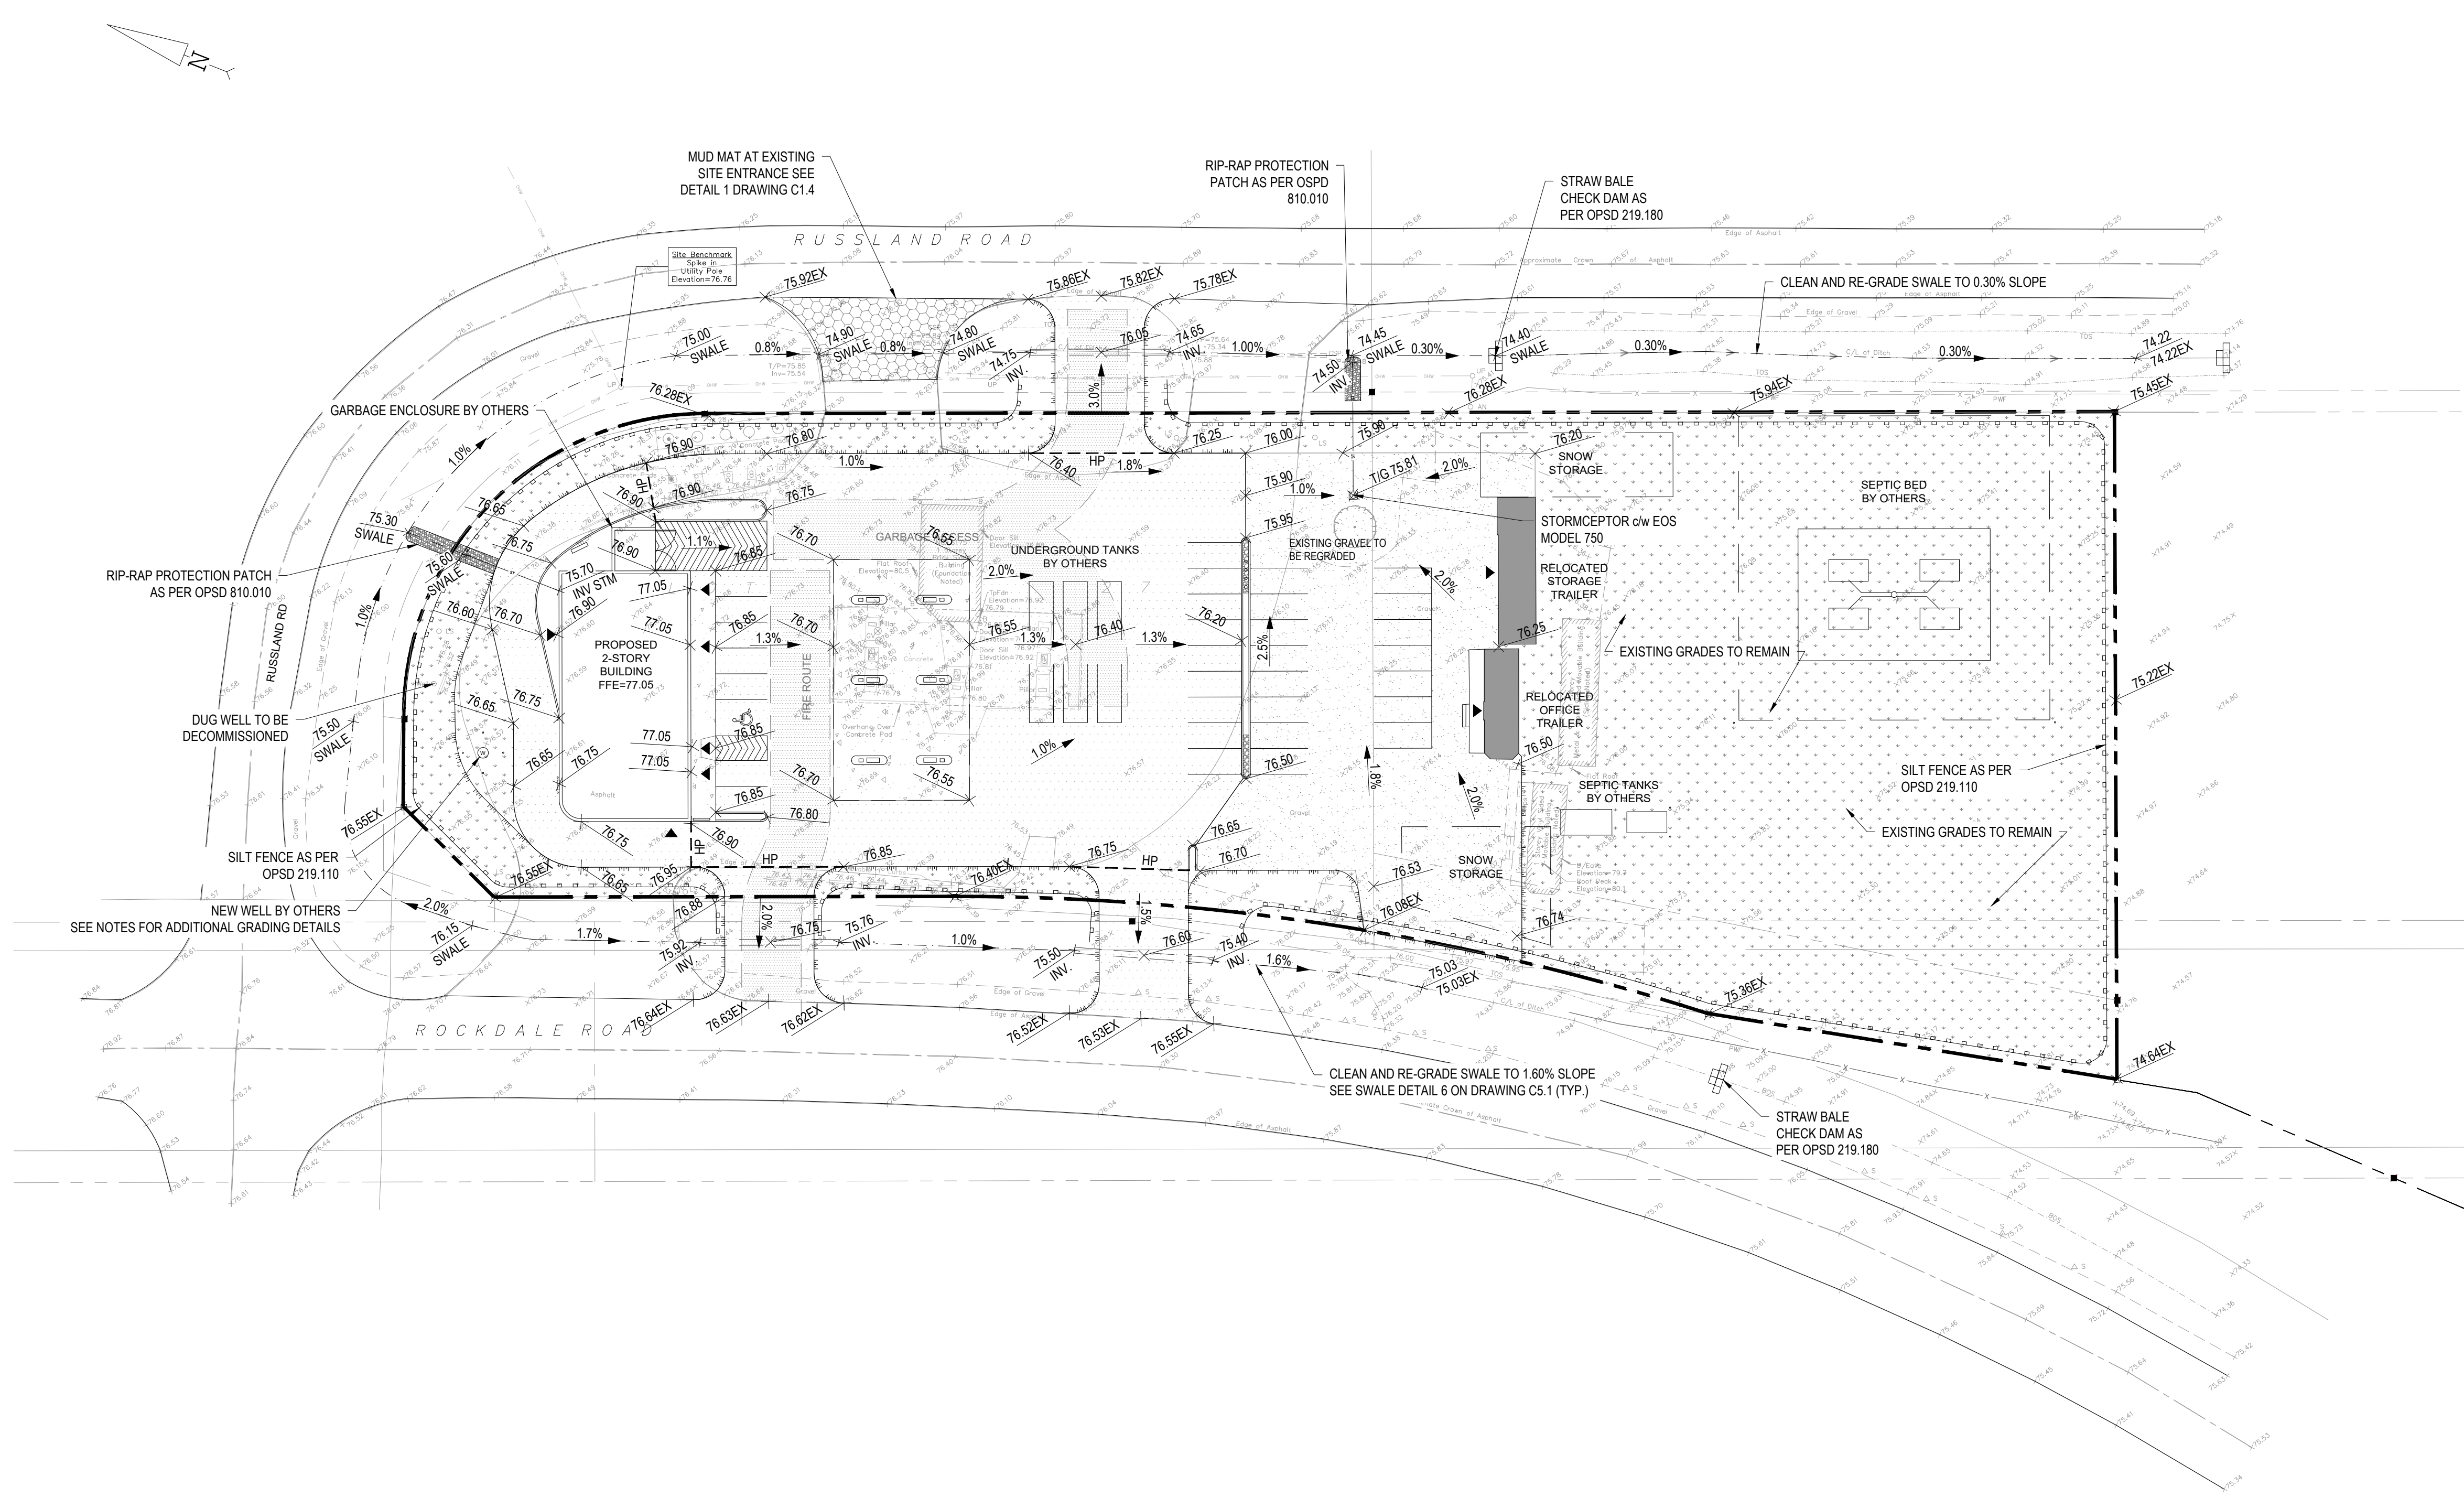


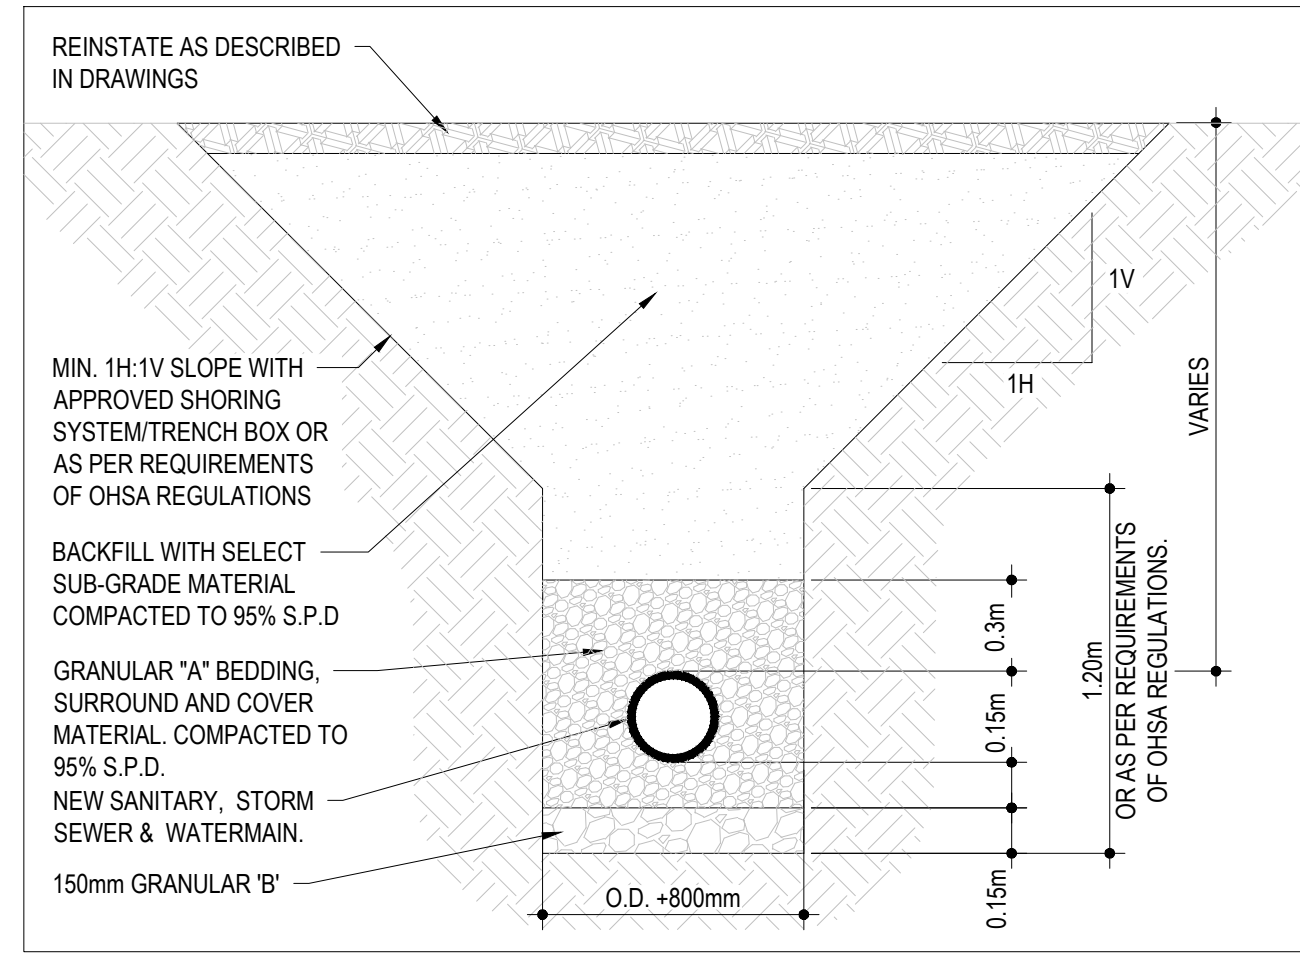


**1** TYPICAL TRENCH DETAIL  
SCALE: N.T.S.

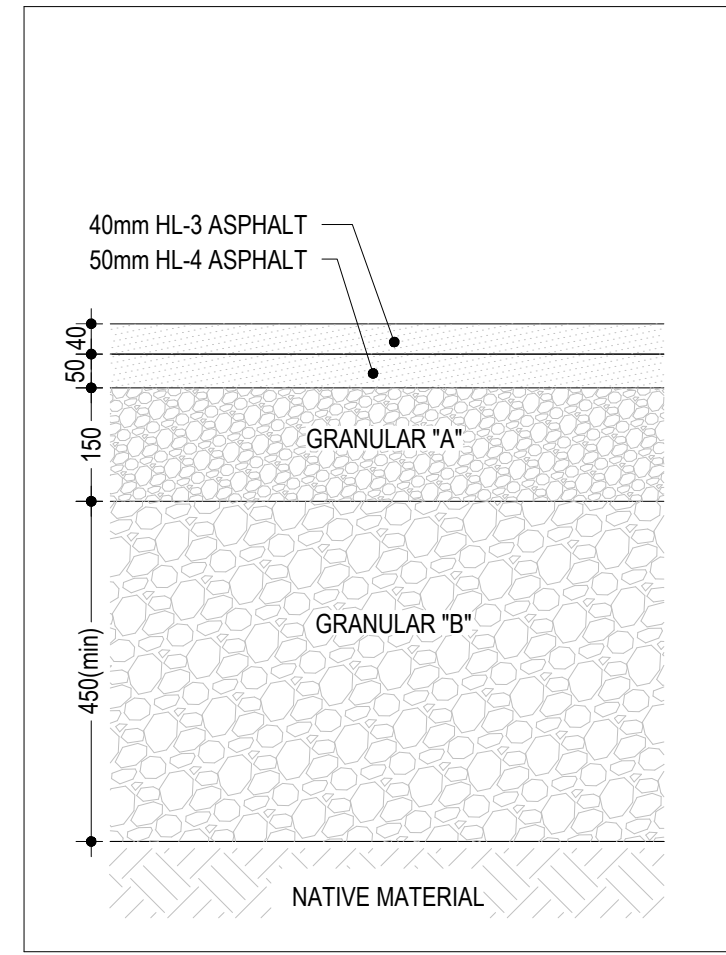


**2** HEAVY DUTY ASPHALT  
SCALE: N.T.S.

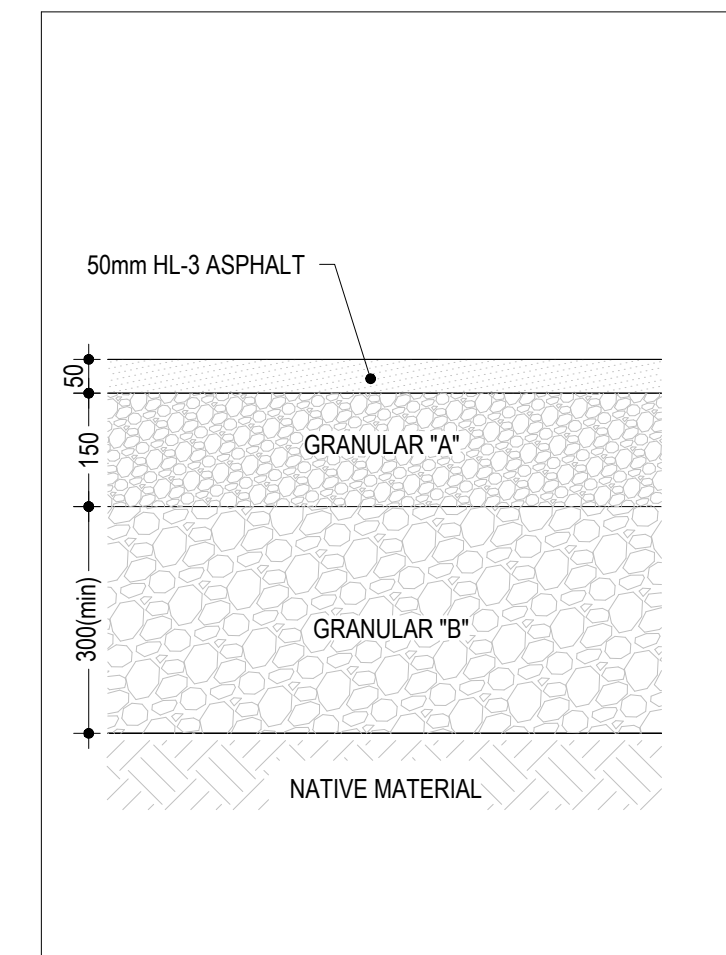


**3** LIGHT DUTY ASPHALT  
SCALE: N.T.S.

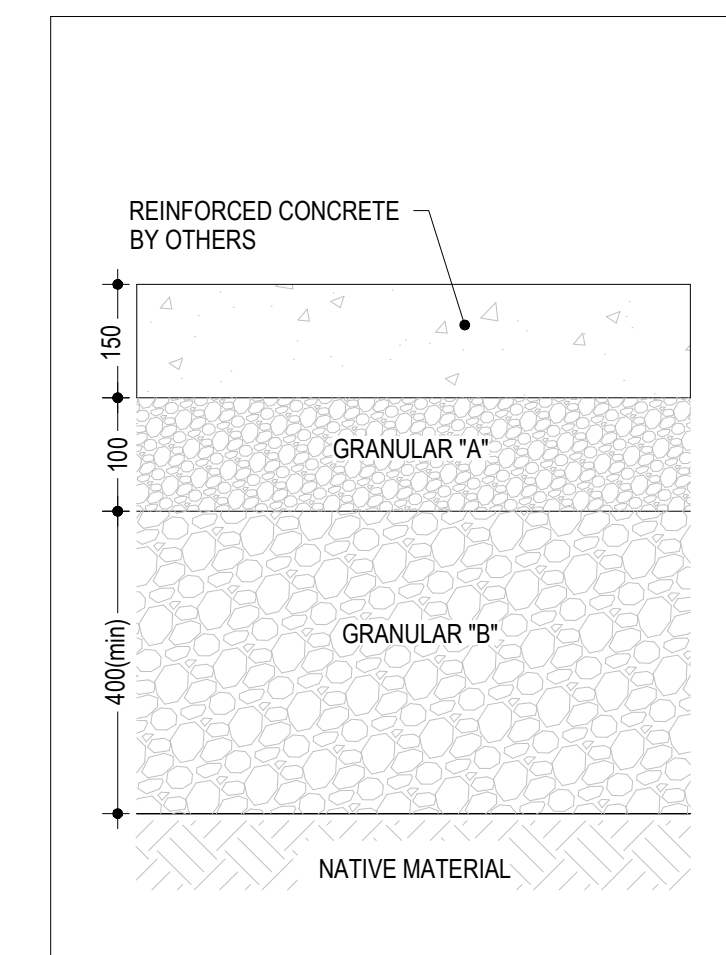


**4** CONCRETE PAD STRUCTURE  
SCALE: N.T.S.

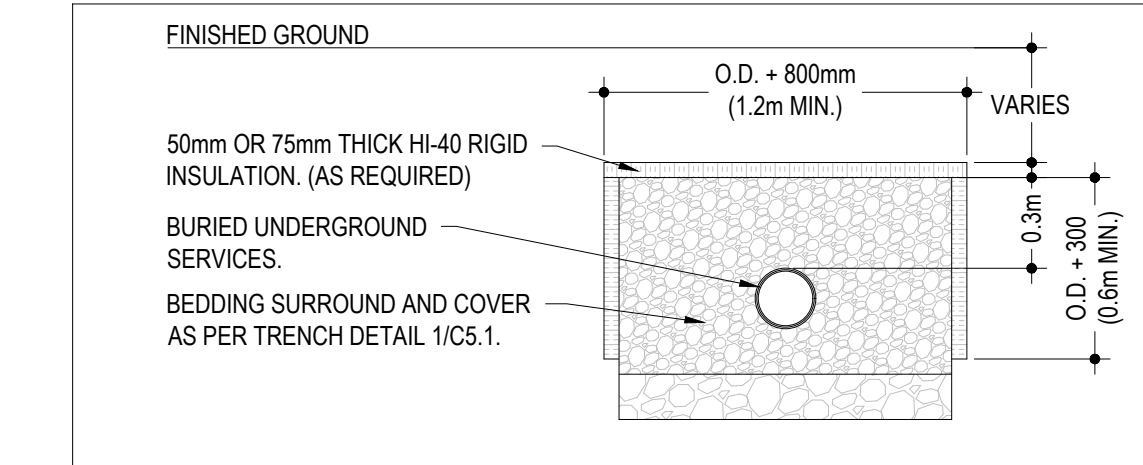


**5** FROST PROTECTION DETAIL  
SCALE: N.T.S.

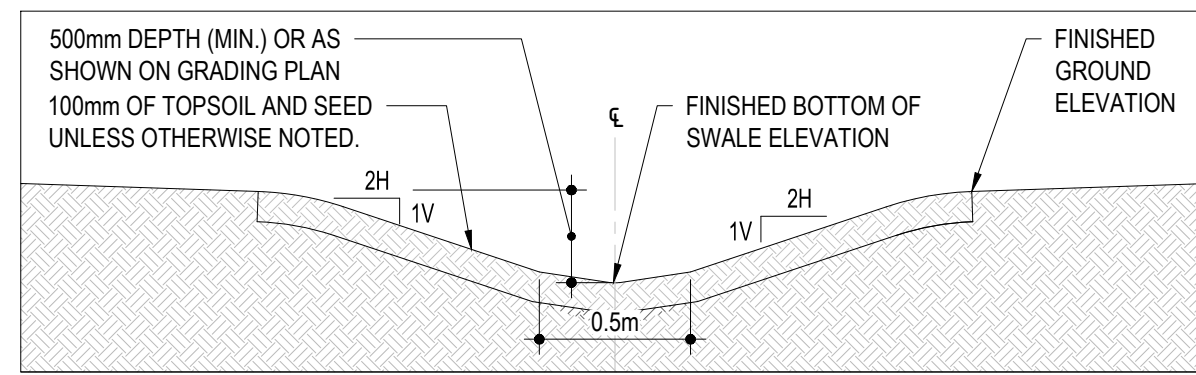


**6** TYPICAL SWALE DETAIL  
SCALE: N.T.S.

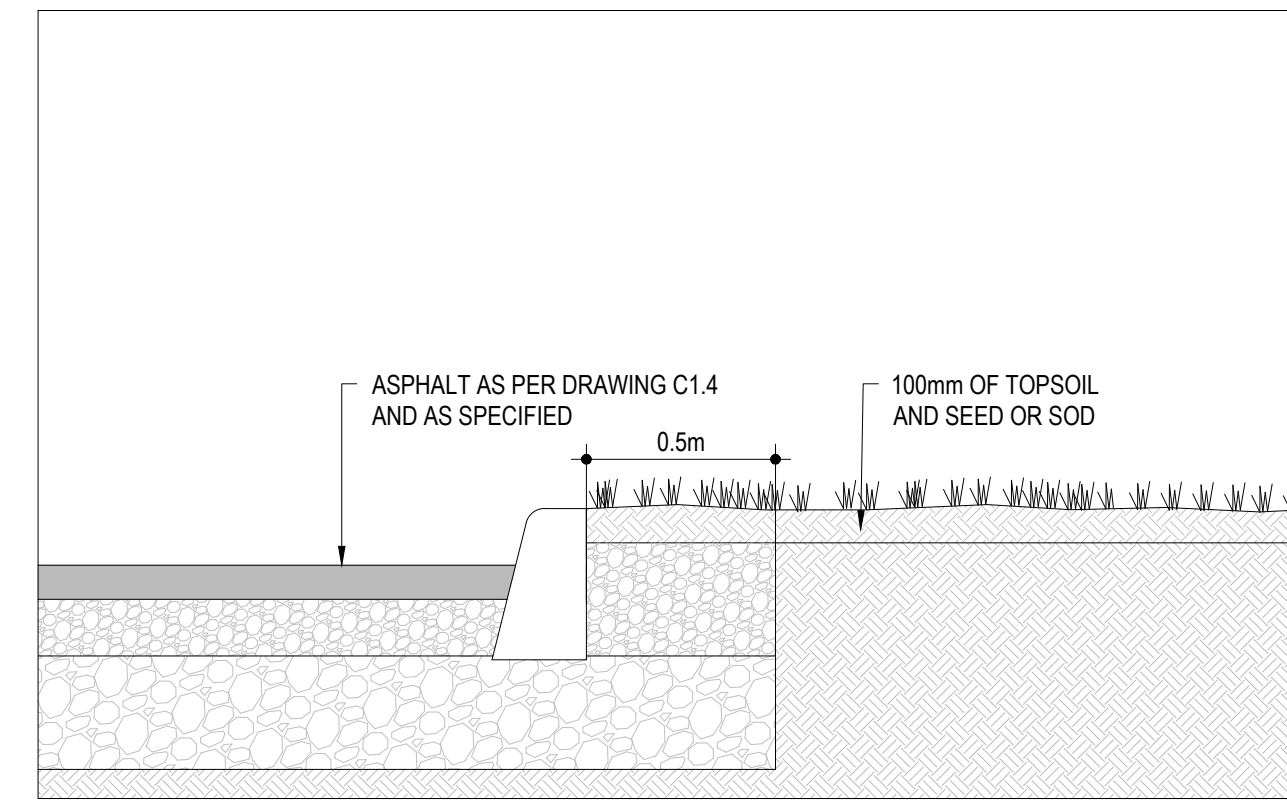


**7** TYPICAL ASPHALT EDGE DETAIL (WITH CURB)  
SCALE: N.T.S.

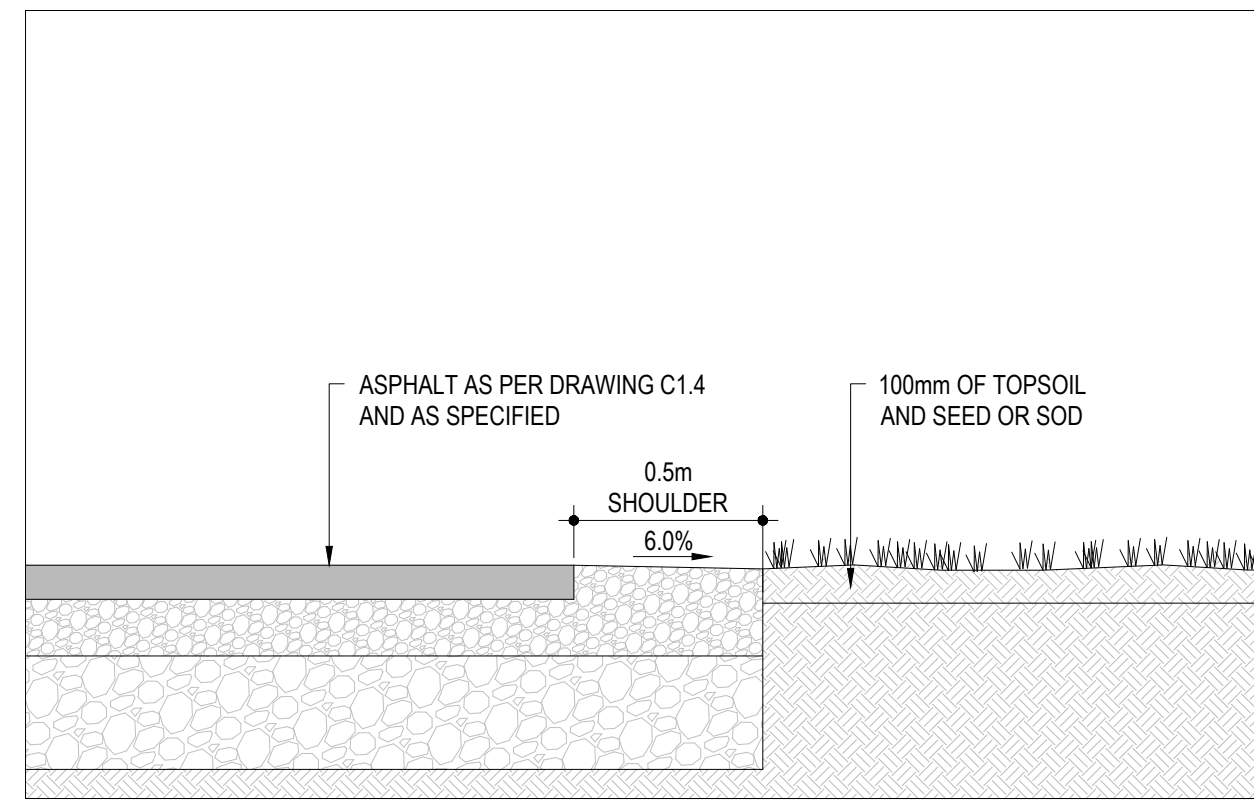

**8** TYPICAL ASPHALT EDGE DETAIL (WITHOUT CURB)  
SCALE: N.T.S.

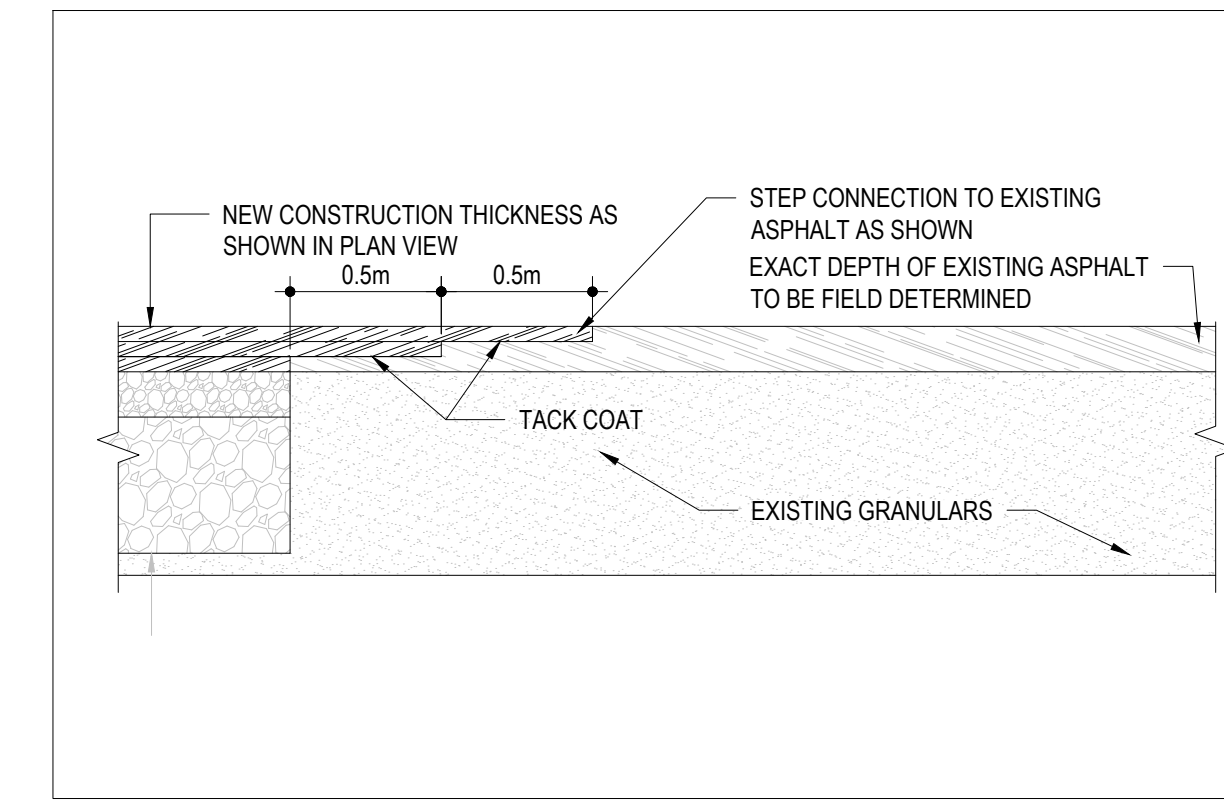

**9** TYPICAL STEP CONNECTION DETAIL  
SCALE: N.T.S.

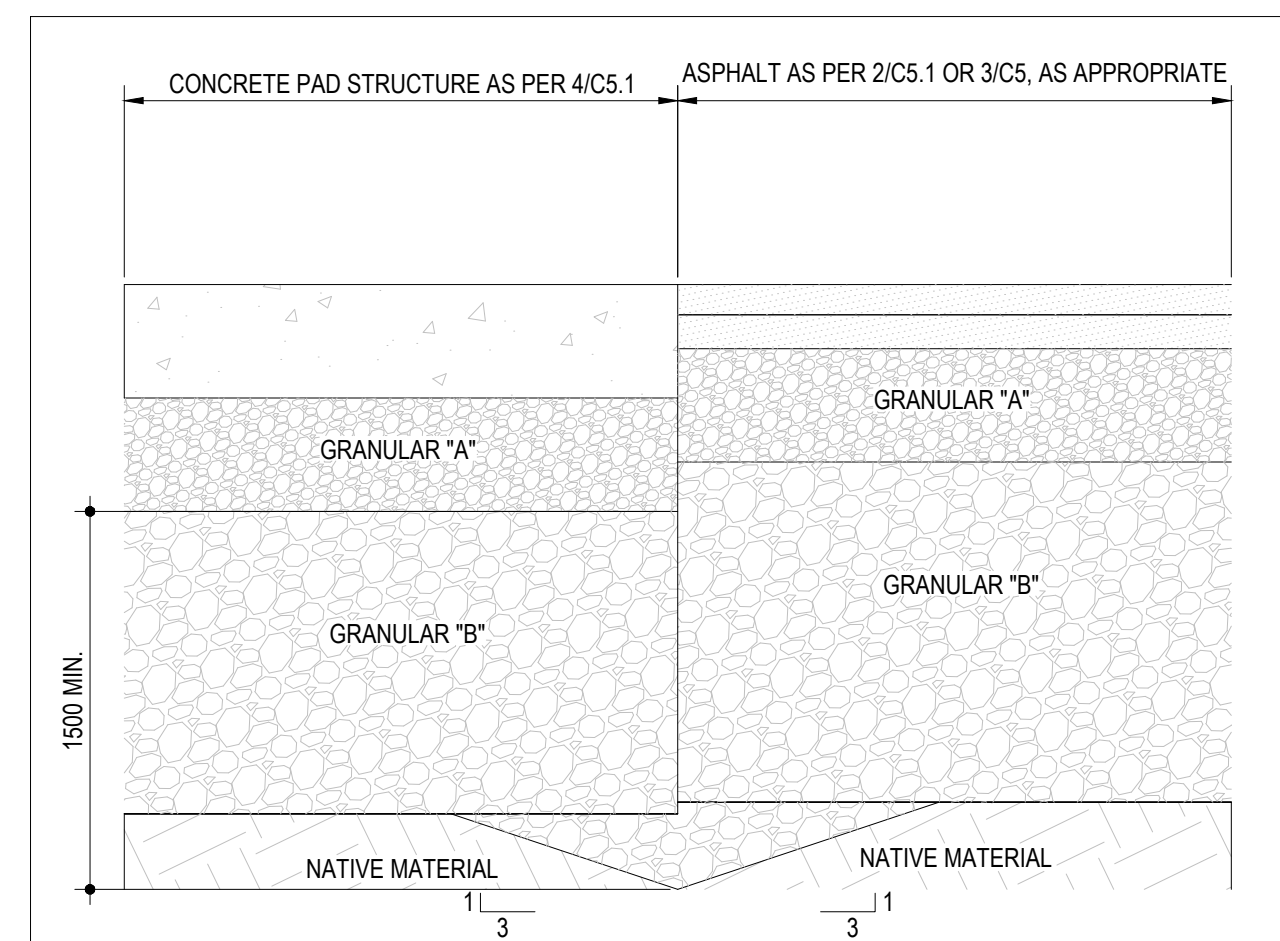

**10** FROST TAPER  
SCALE: N.T.S.



2611 Queensview Dr. Ottawa, ON Canada K2B 8K2  
t: 613.829.2800 f: 613.829.8299 www.wspgroup.com

CONSULTANT:

SEAL:



CLIENT:

MR. ABDO EL-ARAB  
6175 ROCKDALE RD.  
VARS, ONTARIO  
K0A 3H0  
PHONE NUMBER:  
(613) 835-3525

CLIENT REF. #

PROJECT:

GAS STATION  
REDEVELOPMENT  
6175 ROCKDALE RD., CONC. 6  
PT. LOT 27 RP 50R-5729 PART  
1,2 & 3 (IRREG.)

KEY PLAN:



DISCLAIMER: THIS DRAWING AND DESIGN IS COPYRIGHT PROTECTED WHICH SHALL NOT BE USED, REPRODUCED OR REVISED WITHOUT WRITTEN PERMISSION BY WSP. THE CONTRACTOR SHALL CHECK AND VERIFY ALL DIMENSIONS AND UTILITY LOCATIONS AND REPORT ALL ERRORS AND OMISSIONS PRIOR TO COMMENCING WORK. THIS DRAWING IS NOT TO BE SCALED.

ISSUED FOR - REVISION:

NO.	DATE	DESCRIPTION
11	JUNE 28, 2024	ISSUED AS PER CITY COMMENTS DATED MARCH 19, 2024
10	OCT 12, 2023	ISSUED FOR REVIEW
9	JULY 15, 2020	ISSUED FOR REVIEW
8	JUNE 8, 2020	ISSUED FOR REVIEW
7	AUGUST 29/19	ISSUED FOR REVIEW
6 1	APRIL 8/19	ISSUED FOR REVIEW
5	MAY 28/18	ISSUED FOR REVIEW
4	APRIL 26/18	ISSUED FOR REVIEW
3	MAR 20/18	ISSUED FOR REVIEW
2	DEC 20/17	ISSUED FOR REVIEW
1	NOV 13/17	33% PRELIMINARY DESIGN

PROJECT NO.	DATE
171-14602-00	2024-06-28

DESIGNED BY:	IF THIS BAR IS NOT 25mm LONG, ADJUST YOUR PLOTTING SCALE.
LJ	

DRAWN BY:	CHECKED BY:
SM	LJ

DISCIPLINE:	TITLE:
CIVIL	DETAILS

SHEET NUMBER:	SHEET #:	REV #:
C5.1	4 OF 5	11

ISSUE: ISSUED FOR REVIEW  
DATE OF: 2024-06-28



2611 Queensview Dr. Ottawa, ON Canada K2B 8K2  
t: 613.829.2800 f: 613.829.8299 www.wspgroup.com

CONSULTANT:

SEAL:



CLIENT:


MR. ABDO EL-ARAB  
6175 ROCKDALE RD.  
VARS, ONTARIO  
K0A 3H0  
PHONE NUMBER:  
(613) 835-3525

CLIENT REF #

PROJECT:

GAS STATION  
REDEVELOPMENT  
6175 ROCKDALE RD., CONC. 6  
PT. LOT 27 RP 50R-5729 PART  
1,2 & 3 (IRREG.)

KEY PLAN

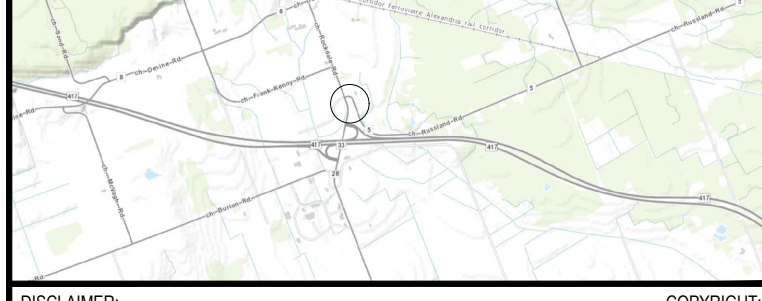

DISCLAIMER: THIS DRAWING AND DESIGN IS COPYRIGHT PROTECTED WHICH SHALL NOT BE USED, REPRODUCED OR REVISED WITHOUT WRITTEN PERMISSION BY WSP. THE CONTRACTOR SHALL CHECK AND VERIFY ALL DIMENSIONS AND UTILITY LOCATIONS AND REPORT ALL ERRORS AND OMISSIONS PRIOR TO COMMENCING WORK. THIS DRAWING IS NOT TO BE SCALED.

ISSUED FOR - REVISION

IS	RE	DATE	DESCRIPTION
11		JUNE 28, 2024	ISSUED AS PER CITY COMMENTS DATED MARCH 19, 2024
10		OCT 12, 2023	ISSUED FOR REVIEW
9		JULY 15, 2020	ISSUED FOR REVIEW
8		JUNE 8, 2020	ISSUED FOR REVIEW
7		AUGUST 29/19	ISSUED FOR REVIEW
6	1	APRIL 8/19	ISSUED FOR REVIEW
5		MAY 28/18	ISSUED FOR REVIEW
4		APRIL 26/18	ISSUED FOR REVIEW
3		MAR 20/18	ISSUED FOR REVIEW
2		DEC 20/17	ISSUED FOR REVIEW
1		NOV 13/17	33% PRELIMINARY DESIGN

PROJECT NO: 171-14602-00 DATE: 2024-06-28

ORIGINAL SCALE: AS SHOWN IF THIS BAR IS NOT 25mm LONG, ADJUST YOUR PLOTTING SCALE.

DESIGNED BY: WY

DRAWN BY: SM

CHECKED BY: WY

DISCIPLINE: CIVIL

TITLE: O.P.S.D'S

SHEET NUMBER: C5.2

SHEET # 5 OF 5

ISSUE: ISSUED FOR REVIEW

DATE OF: 2024-06-28

REV # 11

