



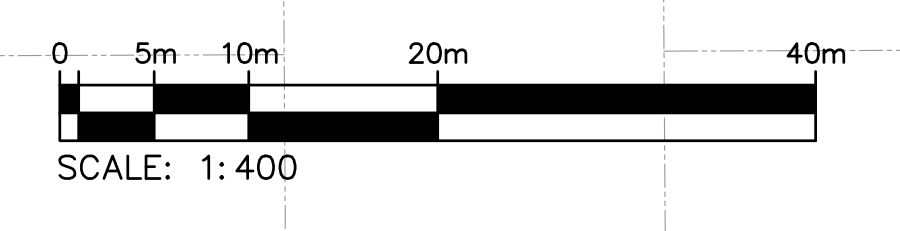


DATE PLOTTED: 2024-08-07
 1/2-80-11
 1/2-80-11



NO.	DESCRIPTION	DATE
1	ISSUED FOR SPA	2024-08-07

REVISIONS/ ISSUES
 CONTRACTOR SHALL CHECK AND VERIFY ALL DIMENSIONS AND REPORT ANY OMISSIONS OR DISCREPANCIES TO THE ARCHITECT BEFORE PROCEEDING WITH THE WORK. DO NOT SCALE THE DRAWINGS.

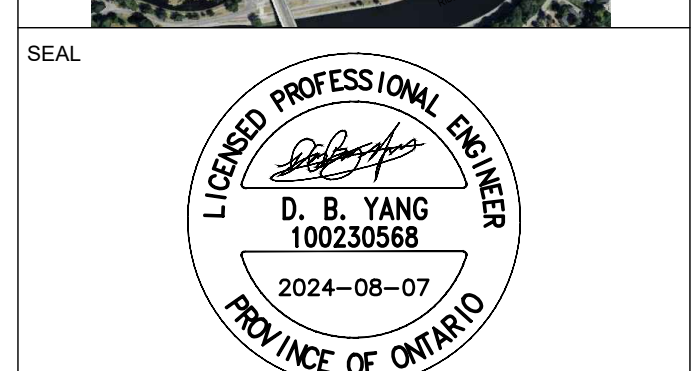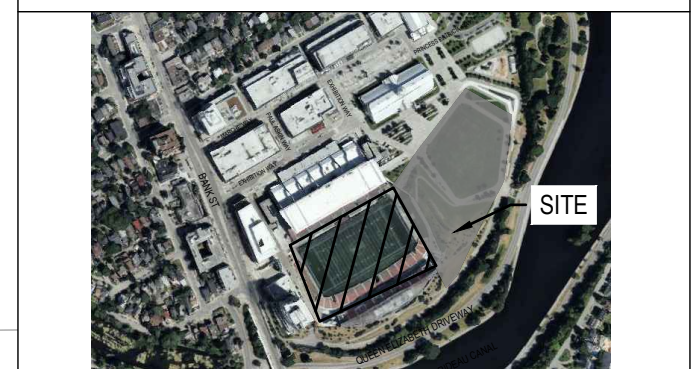


DRAWN: J.T
 DATE: 2024/08/07
 CHECKED: W.Y

LANSDOWNE EC

DWG. TITLE: **REMOVAL PLAN**

SCALE: 1:400
 PROJ. NO.: CA0033920.1056
 DWG. NO.: C03A

MATCHING LINE
SEE DRAWING C03A

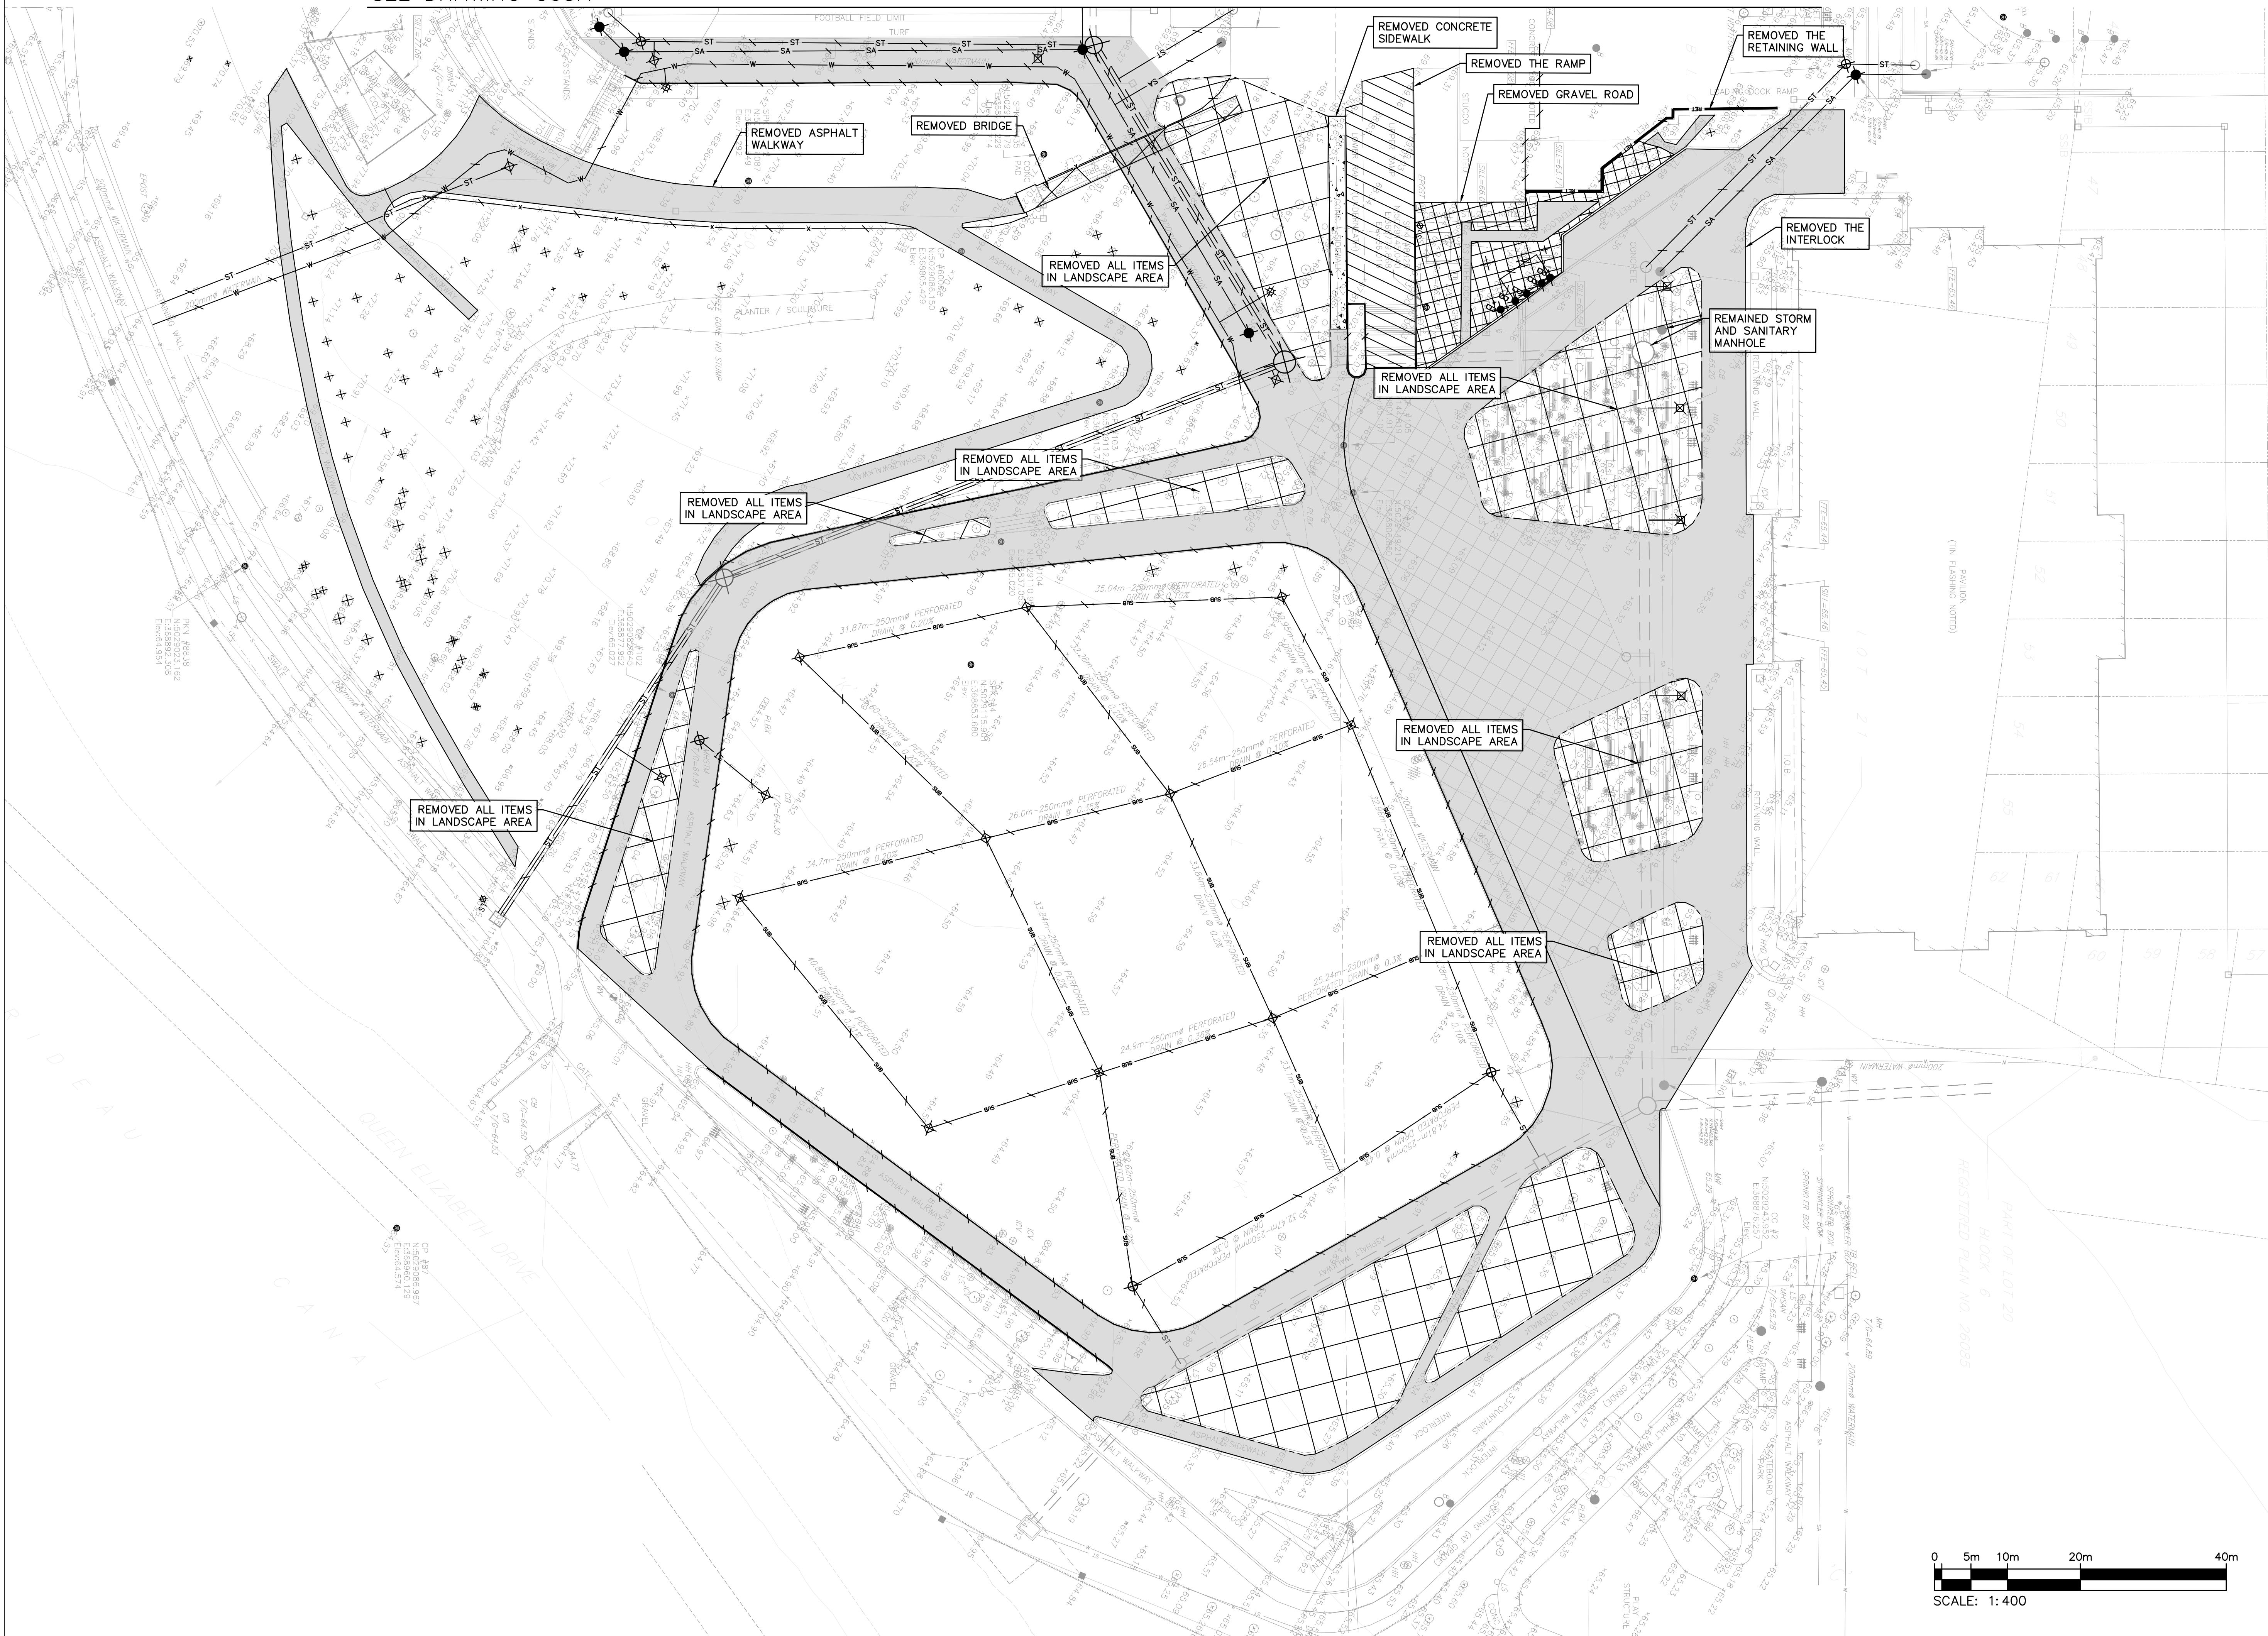

BRIAN BROOK BEYOND ARCHITECTS
14 DUNCAN ST 4TH FLOOR
TORONTO, ON M5H 3G8
(416) 591-6999
ARCHITECT

ENTUITIVE
135 LAURIER AVE WEST, SUITE 413
OTTAWA, ON K1P 5J2
(343) 308-9274
STRUCTURAL ENGINEER

TMP
200 KING ST. WEST, SUITE 310
TORONTO, ON M5H 3T4
(416) 499-8000
MECH. PLUMB. FIRE PROTECTION ENGINEER

MULVEY & BANANI
90 SHEPPARD AVE EAST, SUITE 500
TORONTO, ON M2N 3A
(416) 751-2520
ELEC. LIGHTING ENGINEER


S2O
530 N. WOOD STREET #C
CHICAGO, IL 60622
(224) 717-1999
FOOD AND BEVERAGE

CSW
319 MCRAE AVENUE, SUITE 502
OTTAWA, ONTARIO K1Z 0B9
(613) 729-4536
LANDSCAPE ARCHITECT

wsp
2011 QUEENSVIEW DR.
OTTAWA, ONTARIO K2B 8K2
(613) 829-2800
CIVIL ENGINEER

NO.	DESCRIPTION	DATE
1	ISSUED FOR SPA	2024-08-07

REVISIONS/ ISSUES
CONTRACTOR SHALL CHECK AND VERIFY ALL DIMENSIONS AND REPORT ANY OMISSIONS OR DISCREPANCIES TO THE ARCHITECT BEFORE PROCEEDING WITH THE WORK.
DO NOT SCALE THE DRAWINGS

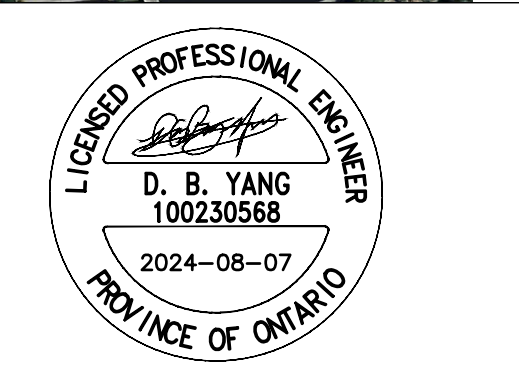


DRAWN J.T
DATE 2024/08/07
CHECKED W.Y

LANSDOWNE EC

DWG. TITLE
REMOVAL PLAN

SCALE 1:400 DWG. NO. C03B
PROJ. NO. CA0033920.1056


DATE PLOTTED:

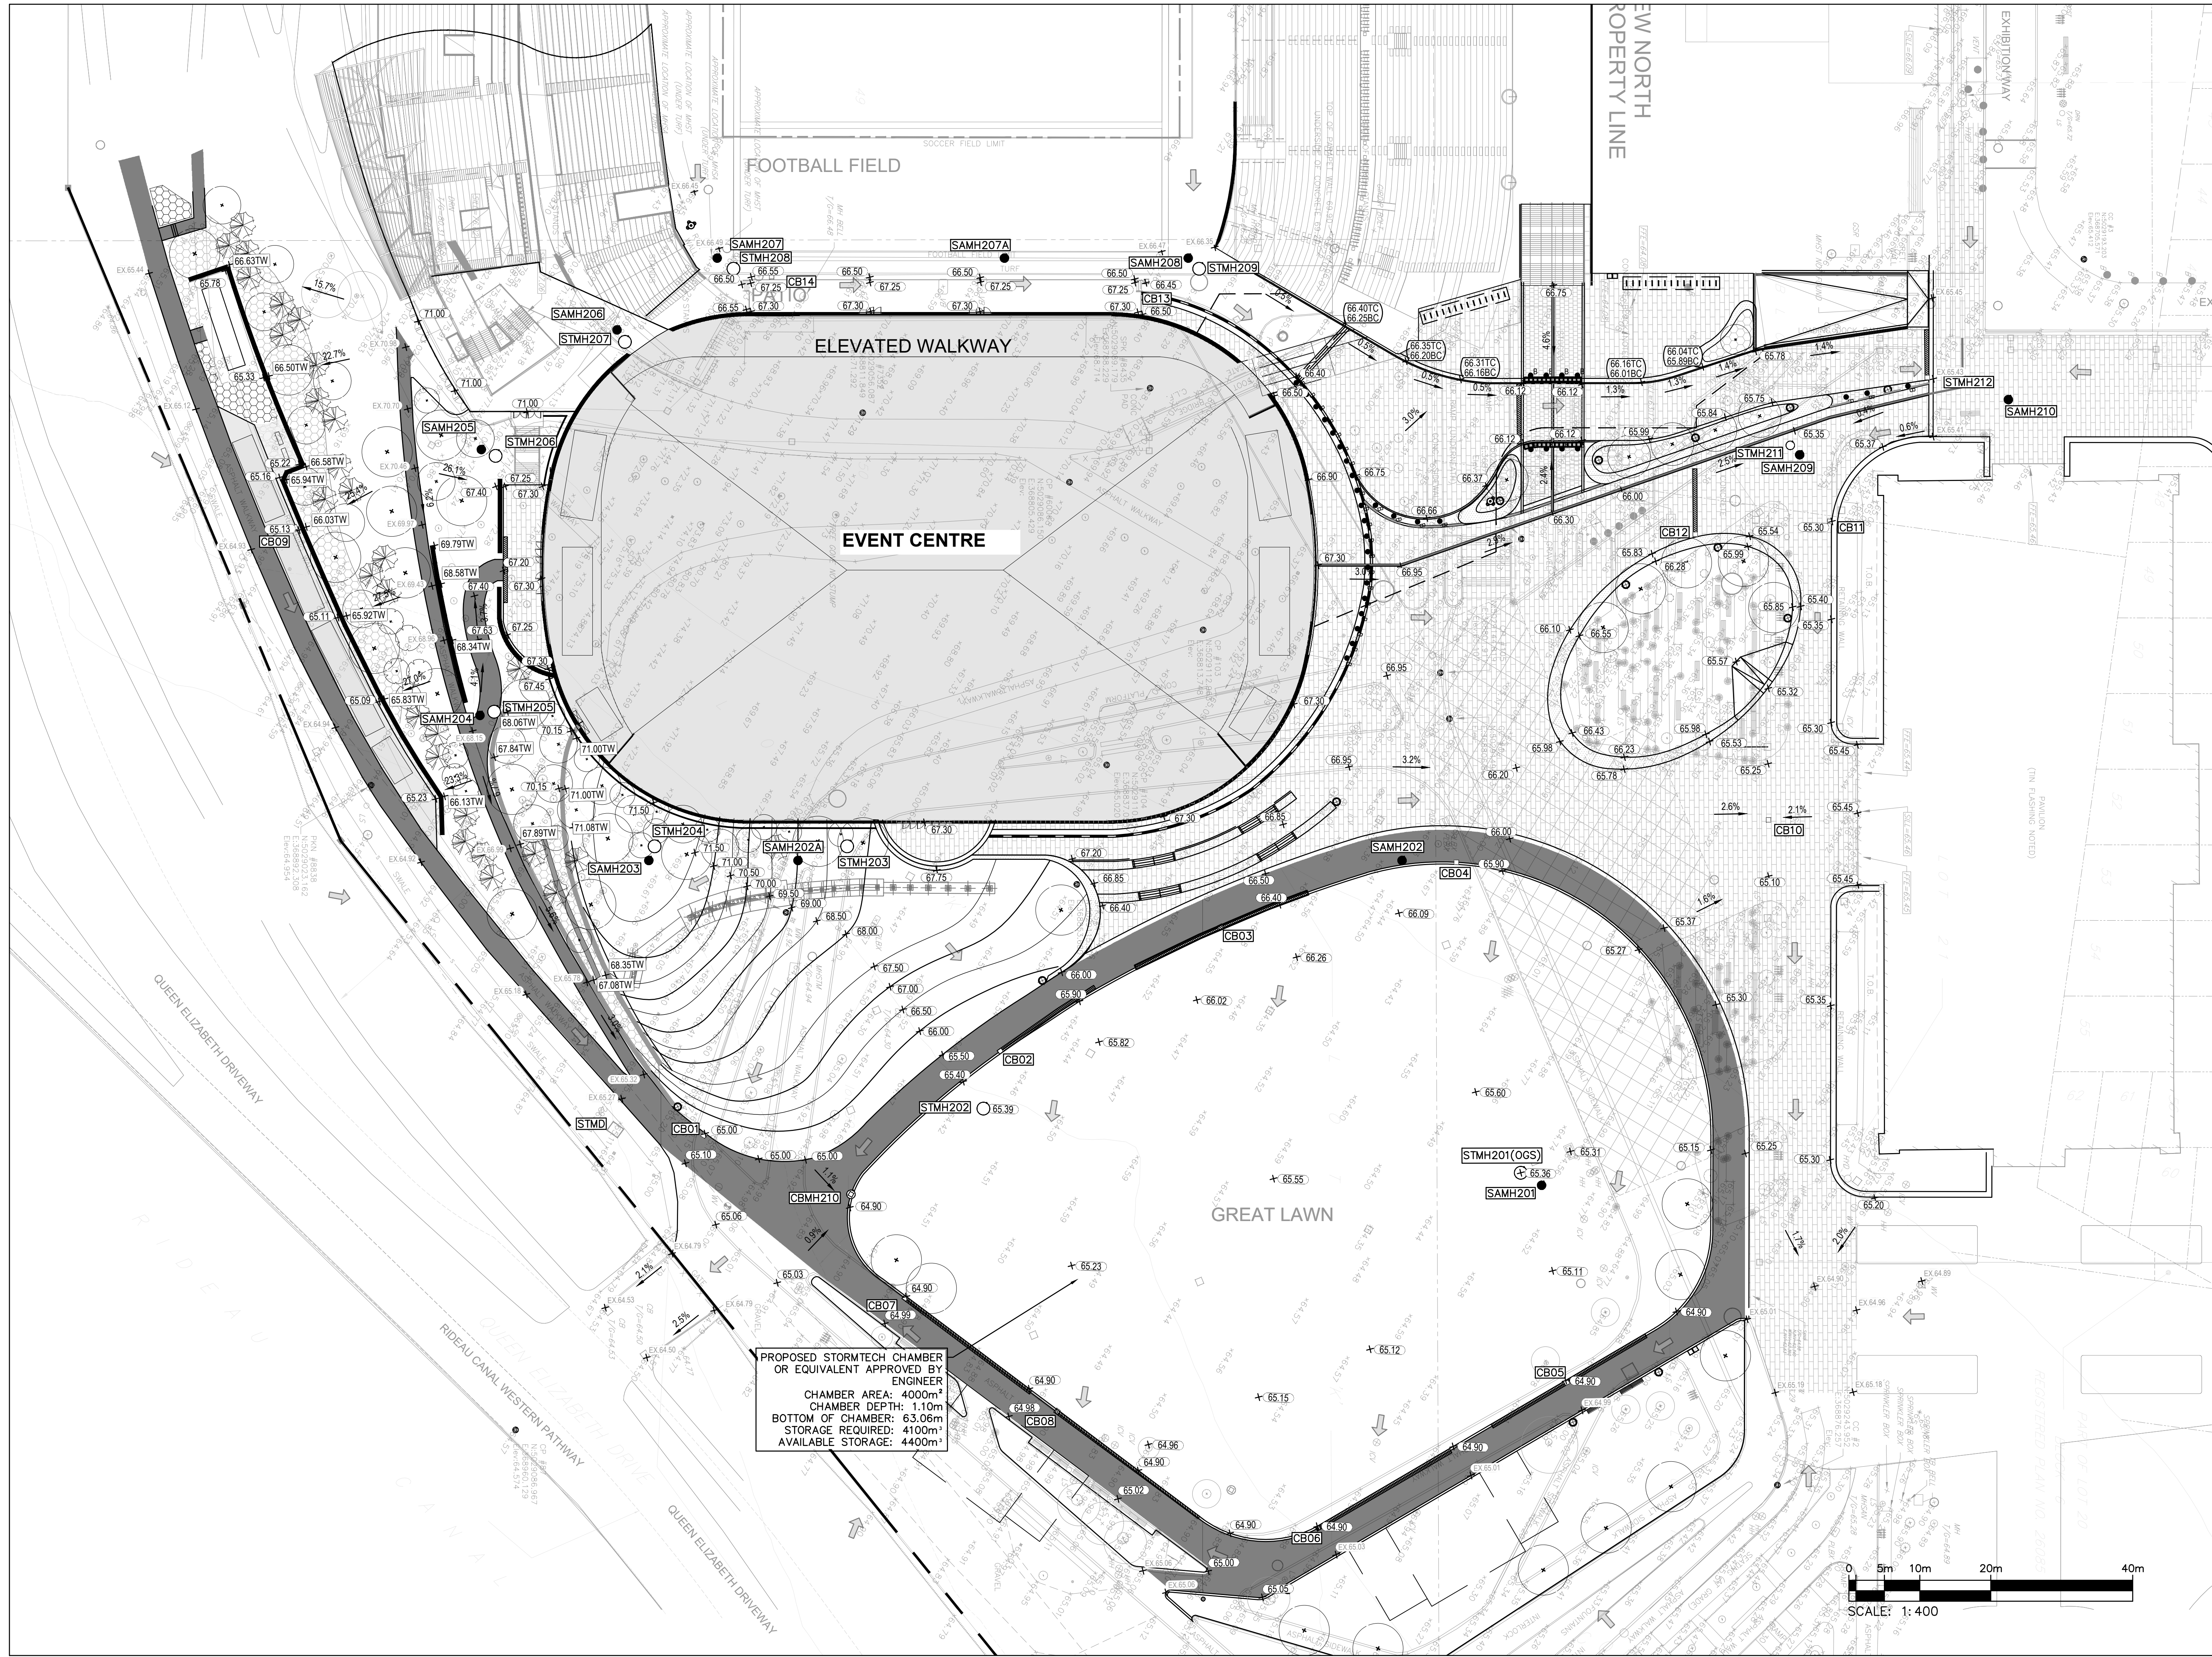

PROPOSED STORMTECH CHAMBER OR EQUIVALENT APPROVED BY ENGINEER
 CHAMBER AREA: 4000m²
 CHAMBER DEPTH: 1.10m
 BOTTOM OF CHAMBER: 63.06m
 STORAGE REQUIRED: 4100m³
 AVAILABLE STORAGE: 4400m³

NO.	ISSUED FOR SPA	DESCRIPTION	DATE
1	ISSUED FOR SPA		2024/08/07

REVISIONS/ ISSUES
 CONTRACTOR SHALL CHECK AND VERIFY ALL DIMENSIONS AND REPORT ANY OMISSIONS OR DISCREPANCIES TO THE ARCHITECT BEFORE PROCEEDING WITH THE WORK. **DO NOT SCALE THE DRAWINGS**

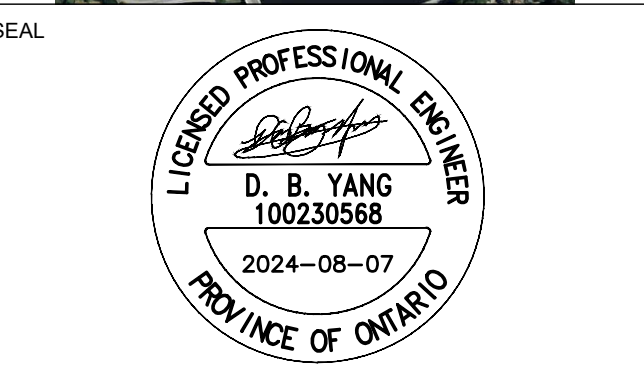


DRAWN: J.T
 DATE: 2024/08/07
 CHECKED: W.Y

LANSDOWNE EC

DWG. TITLE: **GRADING PLAN**

SCALE: 1:400
 PROJ. NO.: CA0033920.1056
 DWG. NO.: C04



DATE PLOTTED:

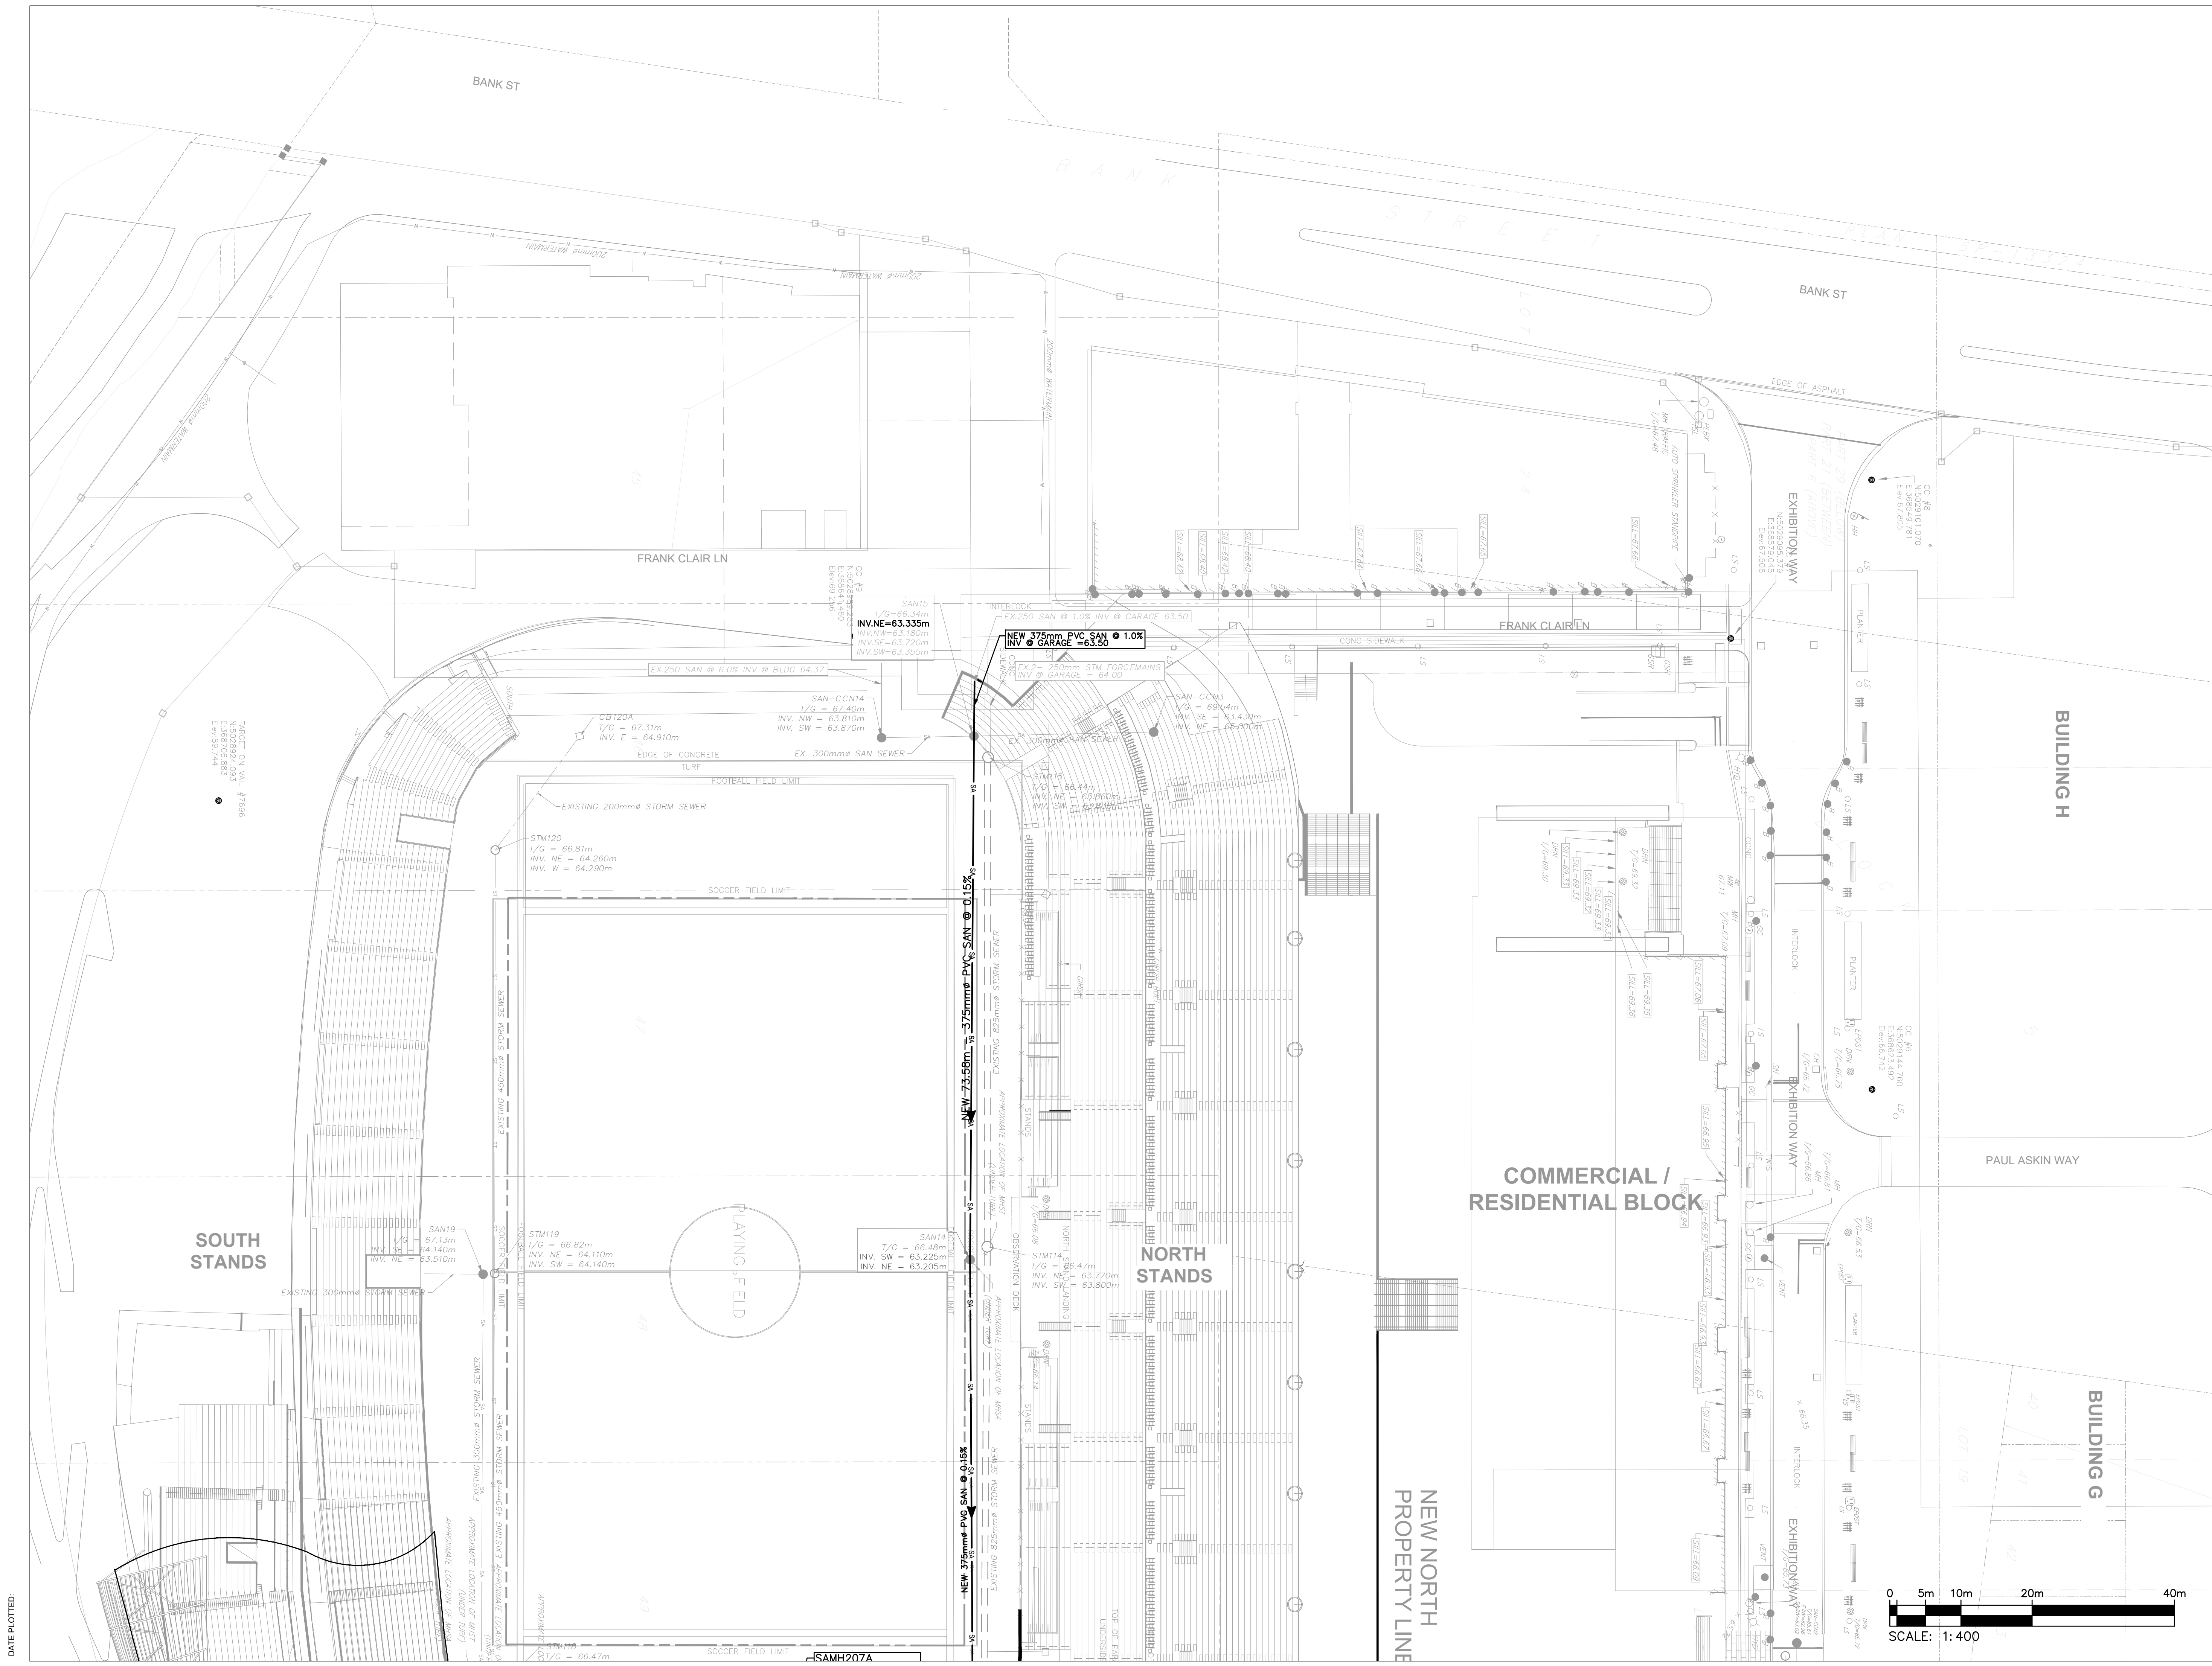

DATE PLOTTED:

NO.	ISSUED FOR SPA	DESCRIPTION	DATE
1	ISSUED FOR SPA		2024/08/07

REVISIONS/ ISSUES

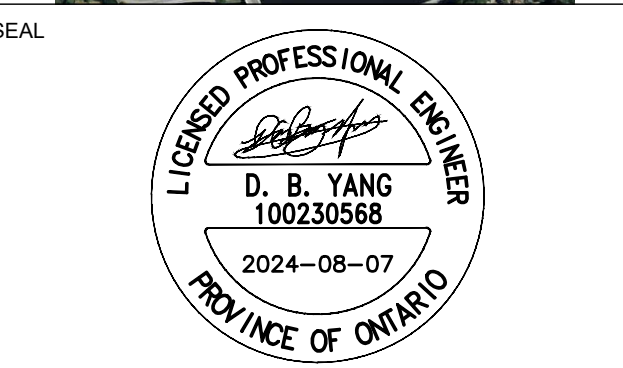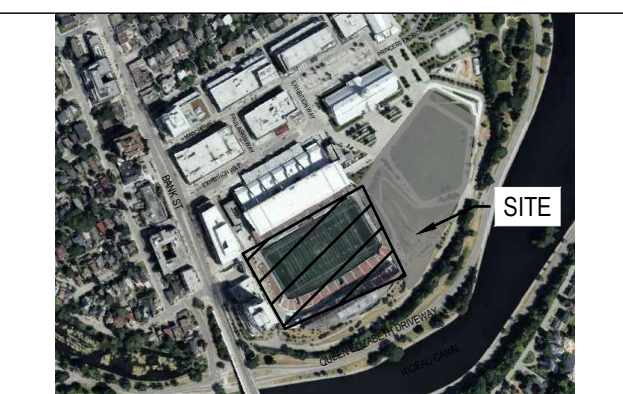


DRAWN	J.T
DATE	2024/08/07
CHECKED	W.Y

LANSDOWNE EC

DWG. TITLE
SERVICING PLAN

SCALE	1:400	DWG. NO.	C05A
PROJ. NO.	CA0033920.1056		


MATCH LINE
SEE DRAWING C05A

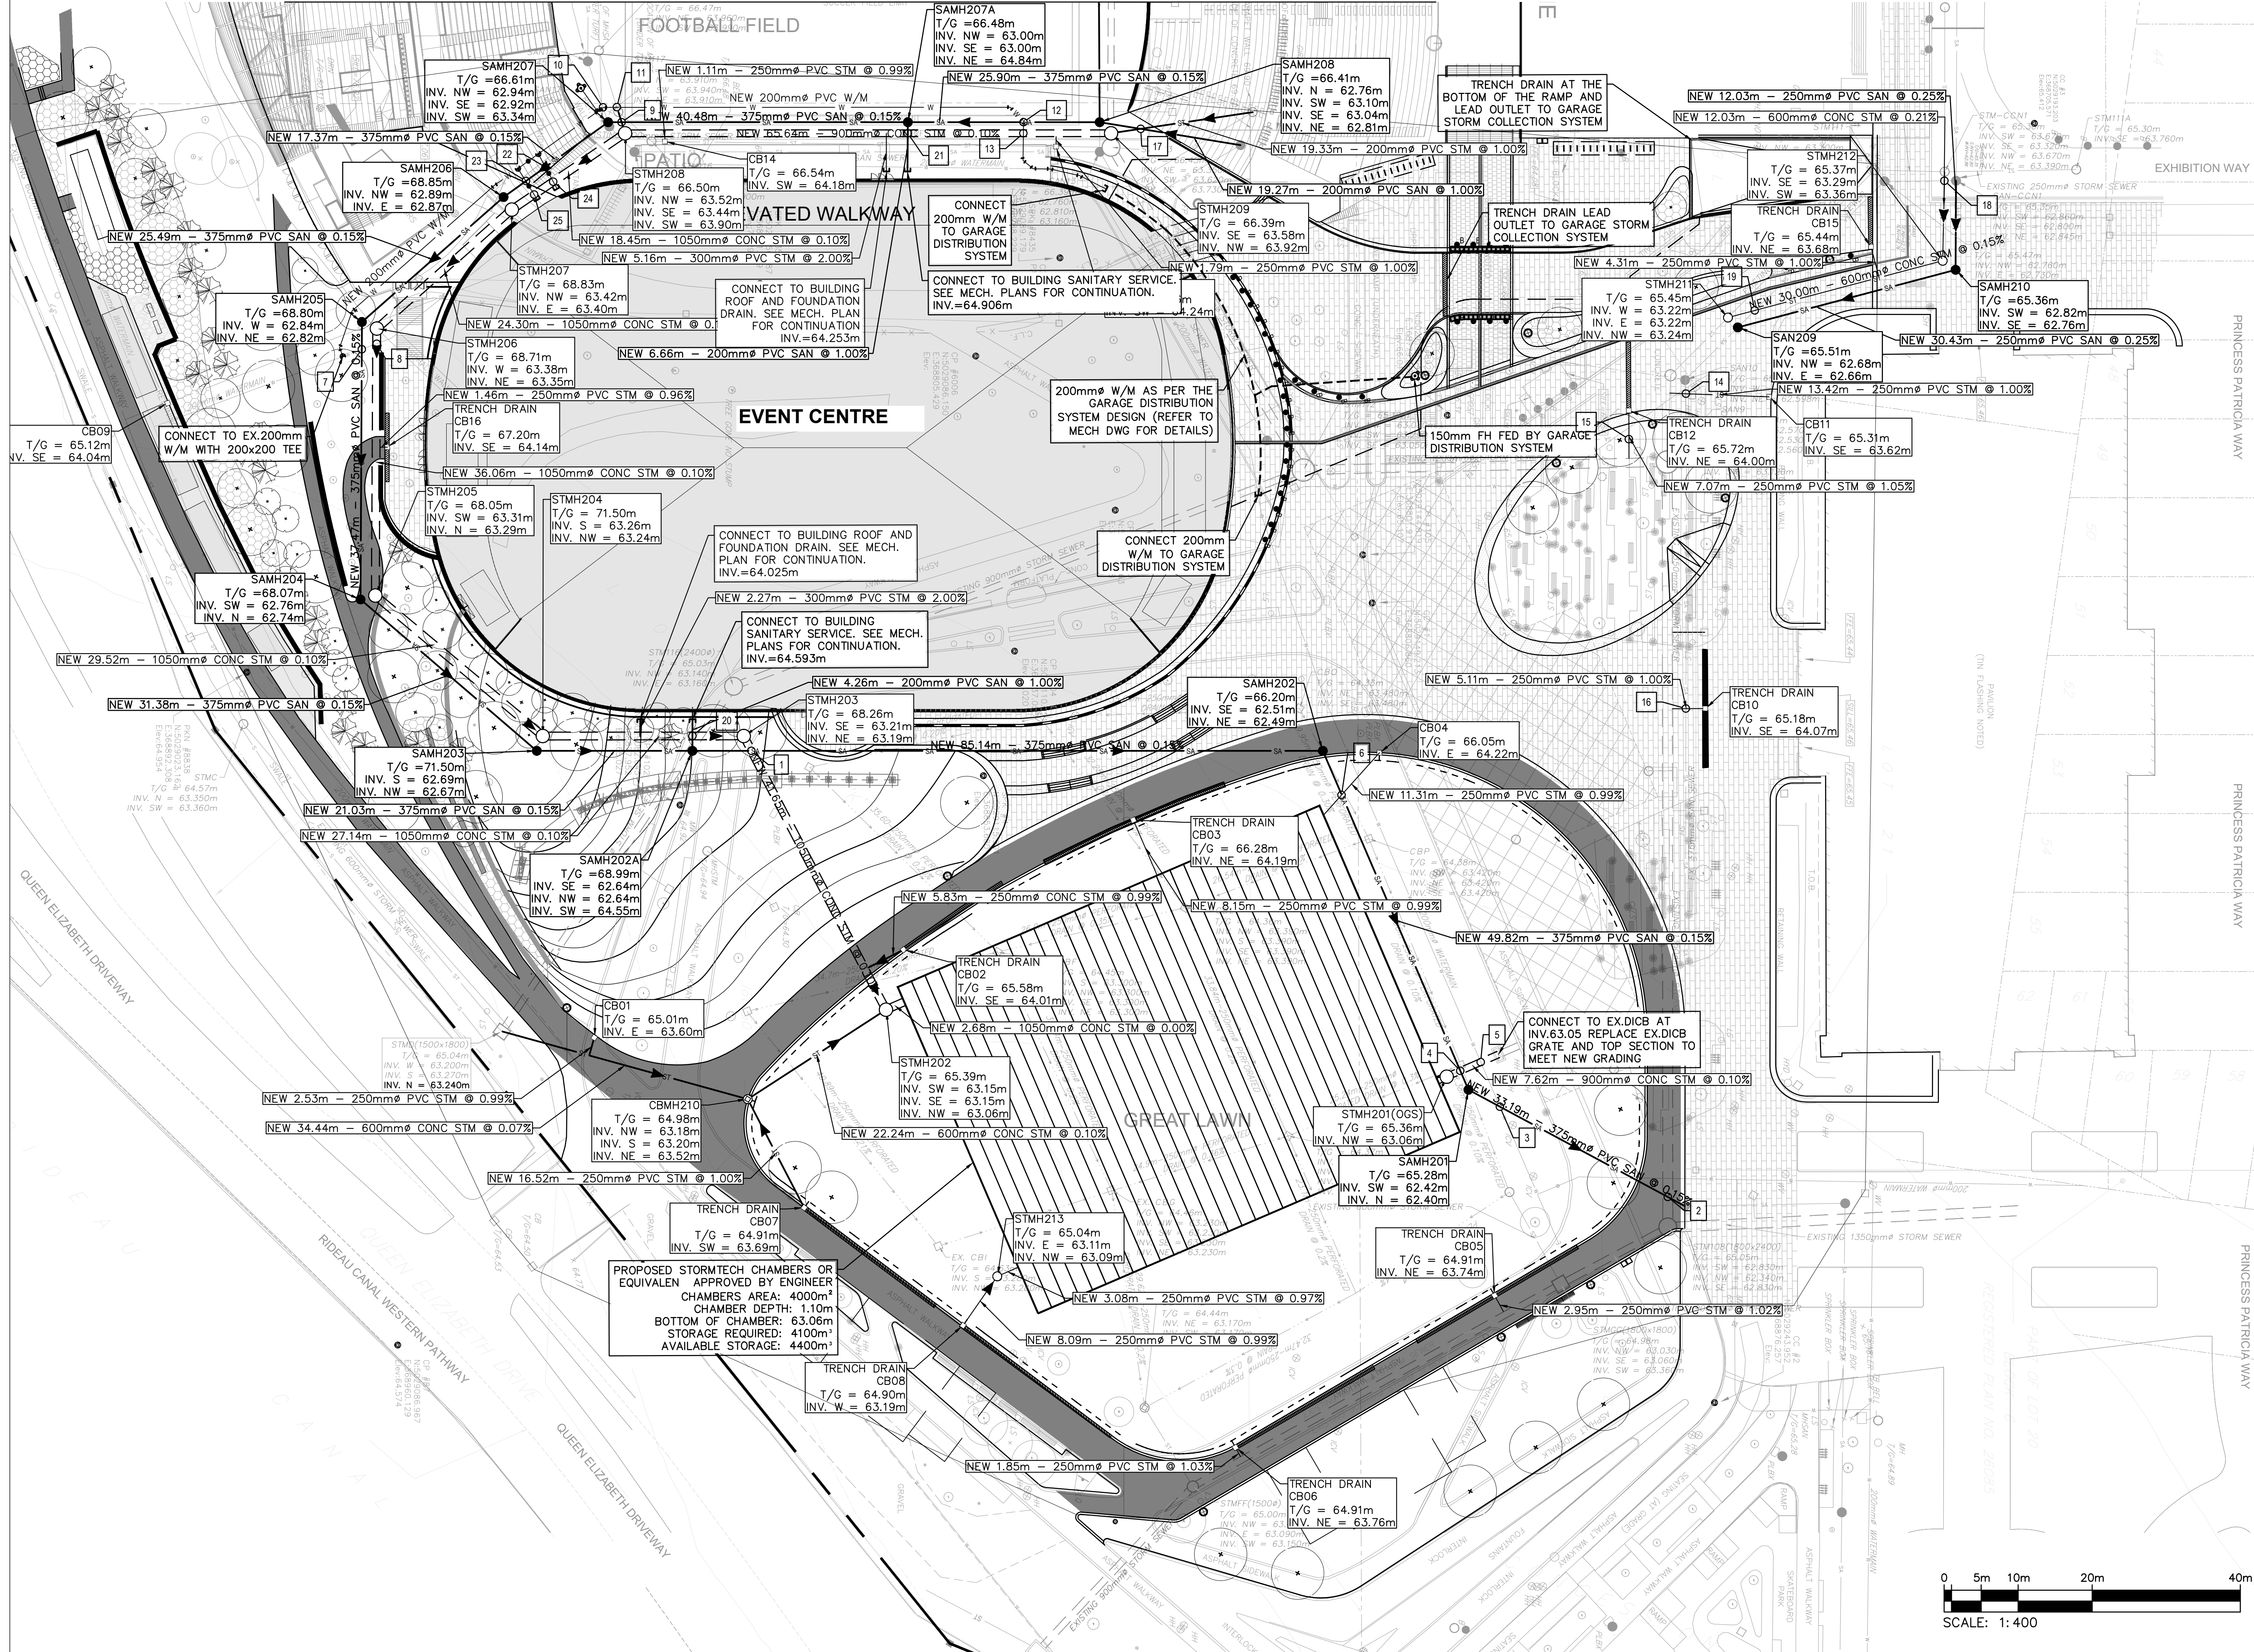

NO.	ISSUED FOR SPA	DESCRIPTION	DATE
1	ISSUED FOR SPA		2024/08/07

REVISIONS/ ISSUES

CONTRACTOR SHALL CHECK AND VERIFY ALL DIMENSIONS AND REPORT ANY OMISSIONS OR DISCREPANCIES TO THE ARCHITECT BEFORE PROCEEDING WITH THE WORK. **DO NOT SCALE THE DRAWINGS**

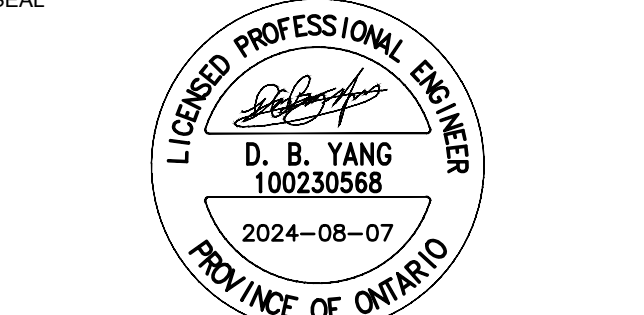


DRAWN	J.T
DATE	2024/08/07
CHECKED	W.Y


LANDSDOWNE EC

DWG. TITLE
SERVICING PLAN

SCALE	1:400	DWG. NO.	C05B
PROJ. NO.	CA0033920.1056		

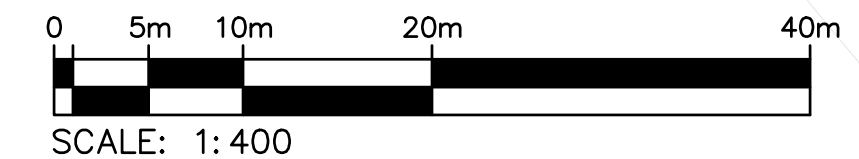


DATE PLOTTED:

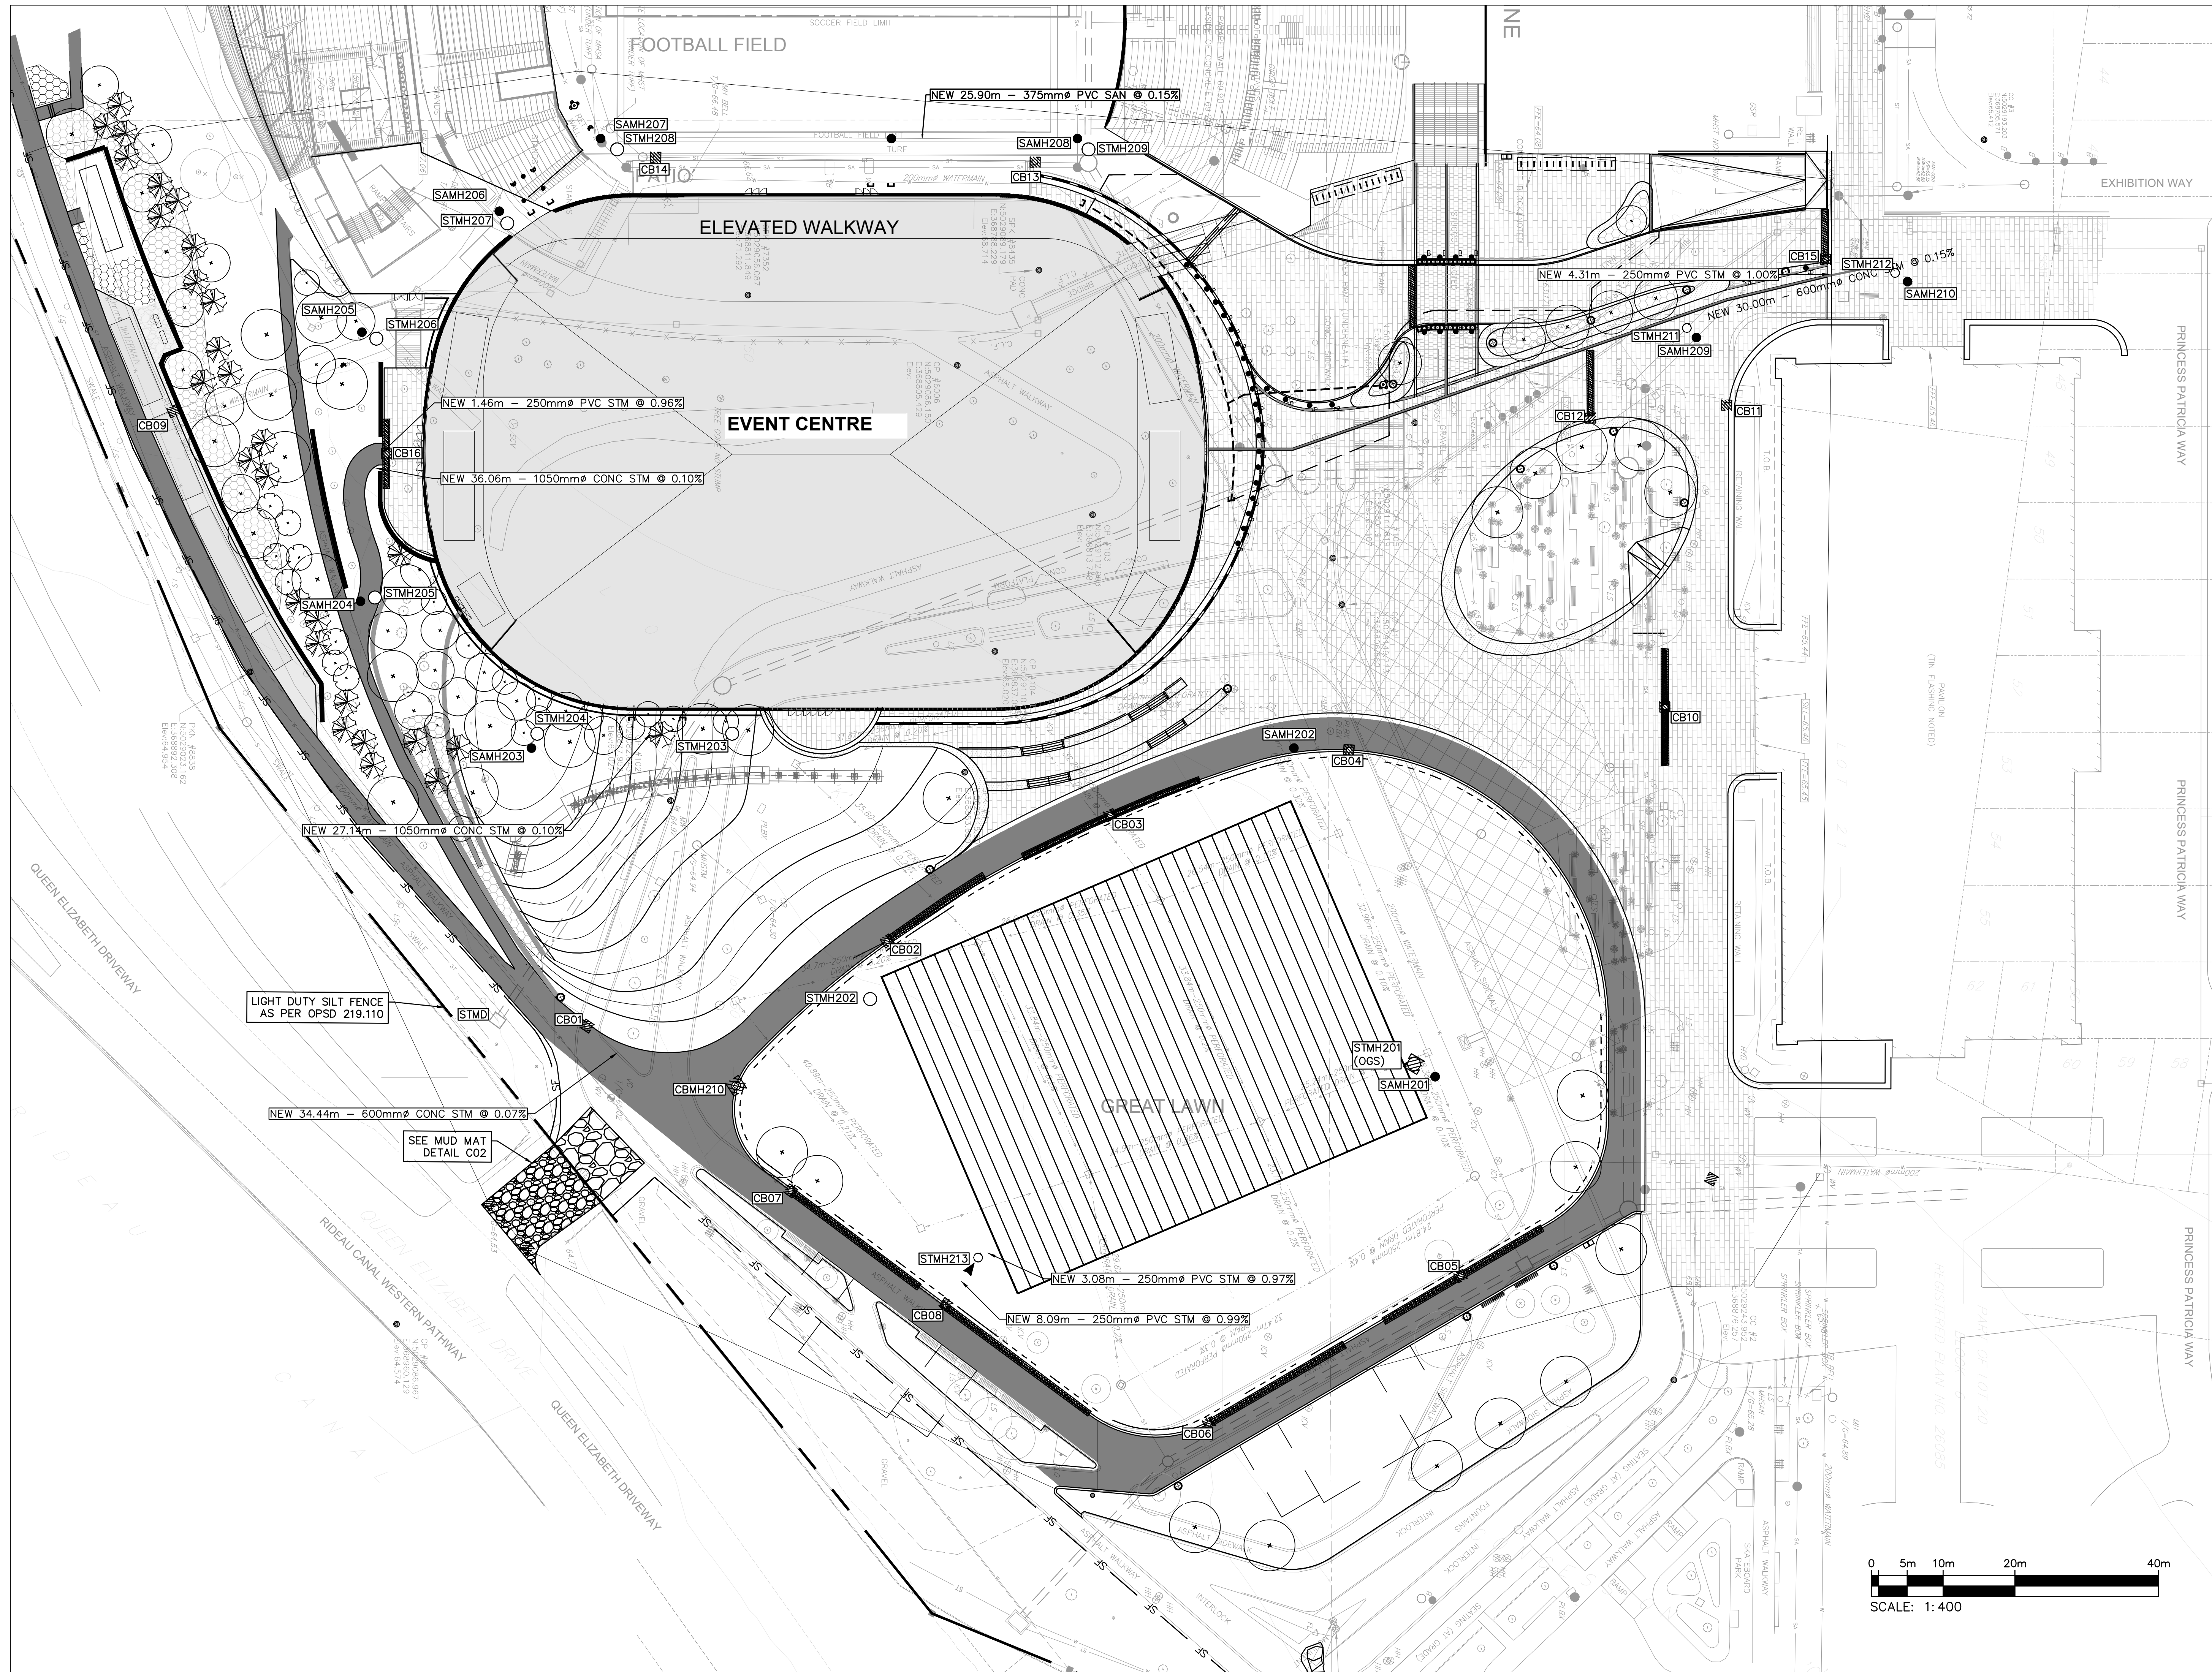

NO.	DESCRIPTION	DATE
1	ISSUED FOR SPA	2024-08-07

REVISIONS/ ISSUES
 CONTRACTOR SHALL CHECK AND VERIFY ALL DIMENSIONS AND REPORT ANY OMISSIONS OR DISCREPANCIES TO THE ARCHITECT BEFORE PROCEEDING WITH THE WORK. **DO NOT SCALE THE DRAWINGS**

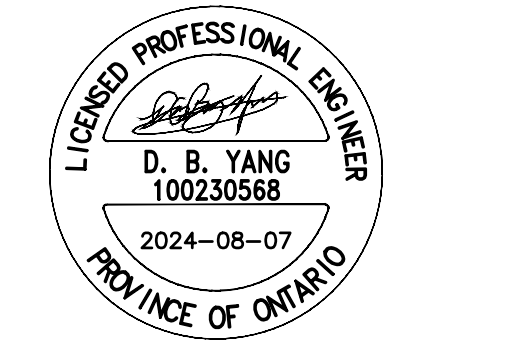


DRAWN J.T
 DATE 2024/08/07
 CHECKED W.Y

LANSDOWNE EC

DWG. TITLE
EROSION AND SEDIMENT CONTROL PLAN

SCALE 1:400 DWG. NO. **C06**
 PROJ. NO. CA0033920.1056

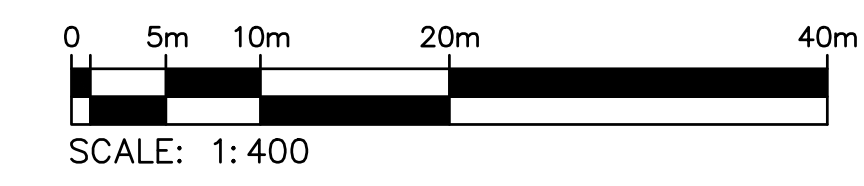

DATE PLOTTED: