


NO.	DESCRIPTION	DATE
1	ISSUED FOR SITE PLAN APPROVAL	2024-08-07

REVISIONS/ ISSUES


CONTRACTOR SHALL CHECK AND VERIFY ALL DIMENSIONS AND REPORT ANY OMISSIONS OR DISCREPANCIES TO THE ARCHITECT BEFORE PROCEEDING WITH THE WORK. **DO NOT SCALE THE DRAWINGS**

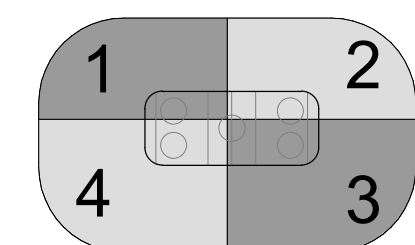

SEAL

THIS DOCUMENT IS RELEASED FOR THE PURPOSE OF PRELIMINARY SUBMITTAL

IT IS NOT TO BE USED FOR CONSTRUCTION PURPOSES

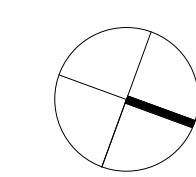

DRAWN	Author
DATE	01/23/24
CHECKED	SJ

LANSDOWNE EVENT CENTRE

DWG. TITLE
NORTH & SOUTH ELEVATIONS


SCALE	1 : 200	DWG. NO.	A3-101
PROJ. NO.	2008		

LEGEND


- 1 VERTICAL METAL PLANK SIDING
- 2 ALUMINUM FRAME CURTAIN WALL GLAZING
- 3 SPLIT FACE MASONRY BLOCK
- 4 MECHANICAL SCREENS
- 5 METAL FLASHING

NOTES:

1. ALL SIGNAGE TO COMPLY WITH THE LANSDOWNE SIGNAGE AND WAYFINDING PLAN

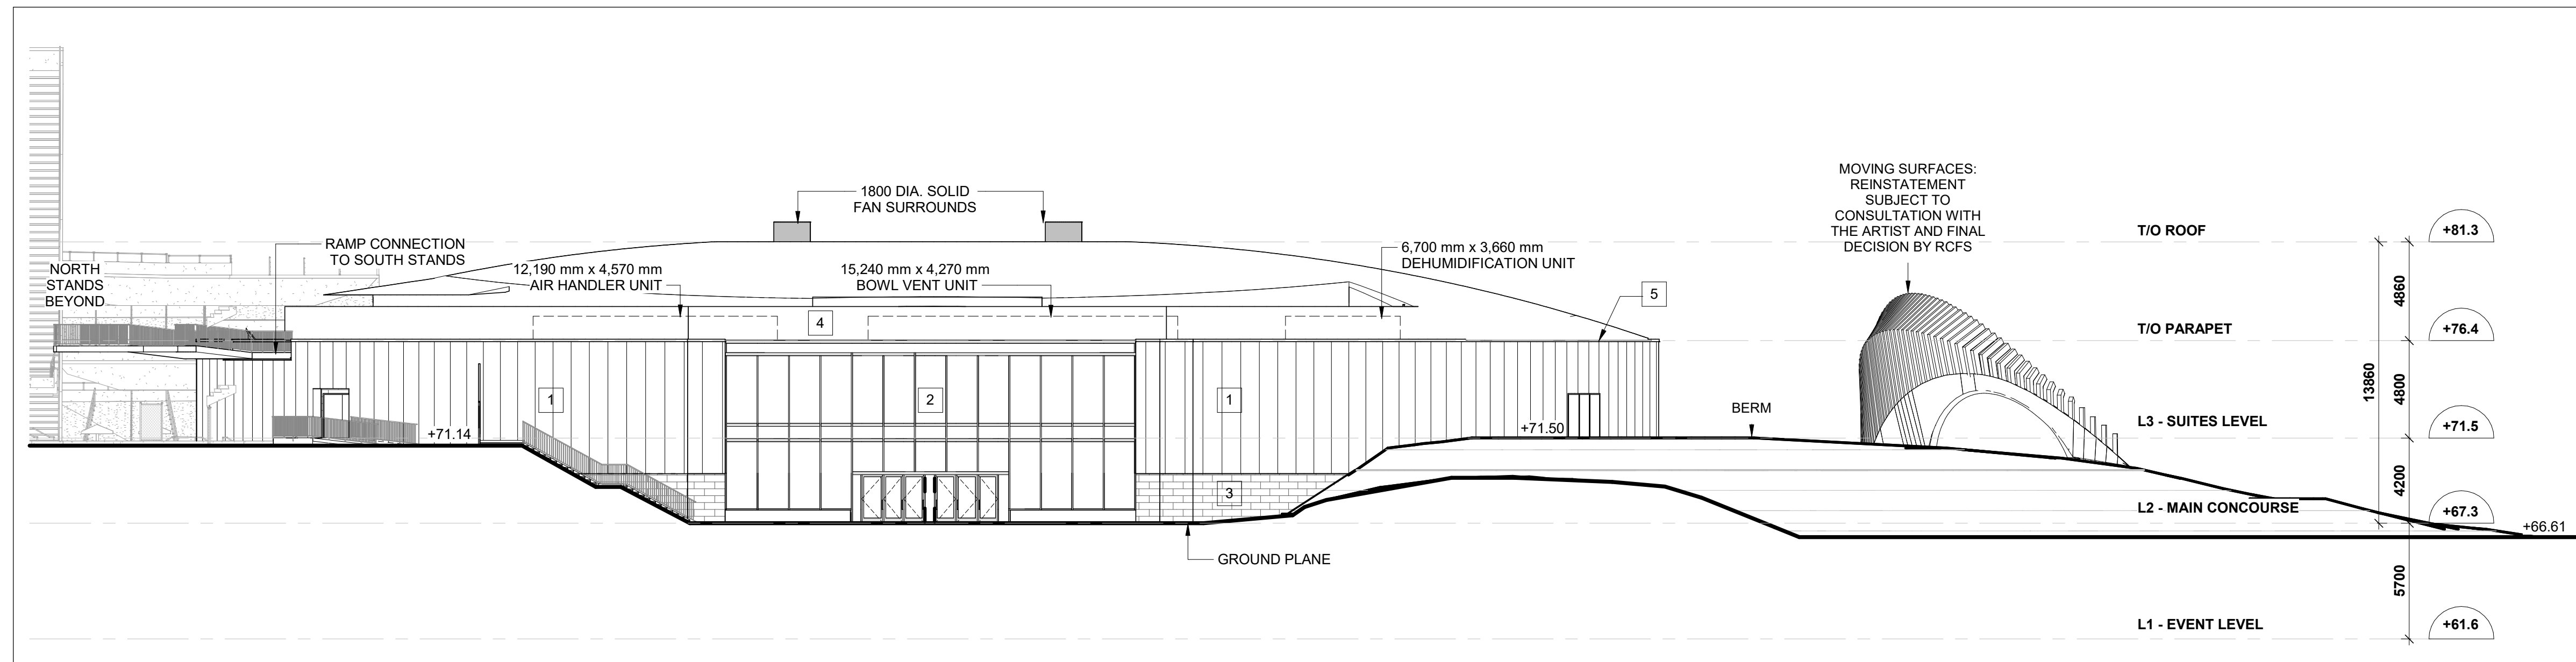

2 SOUTH ELEVATION - ARENA
1 : 200


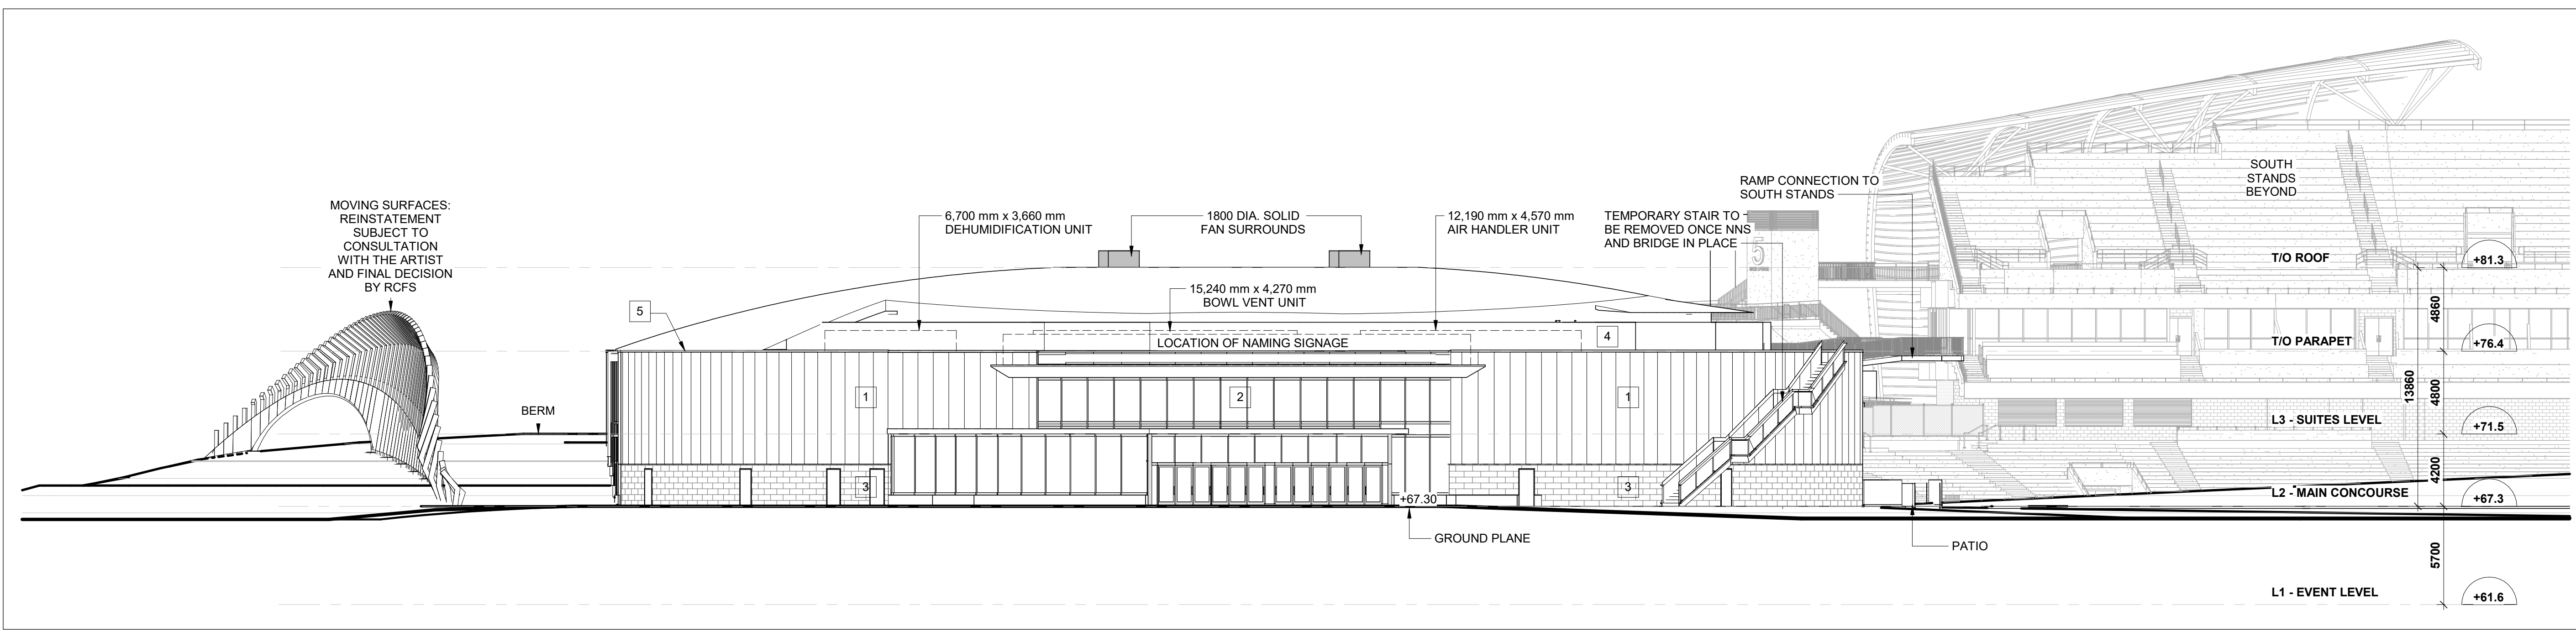


1 NORTH ELEVATION - ARENA
1 : 200

- LEGEND**
- 1 VERTICAL METAL PLANK SIDING
 - 2 ALUMINUM FRAME CURTAIN WALL GLAZING
 - 3 SPLIT FACE MASONRY BLOCK
 - 4 MECHANICAL SCREENS
 - 5 METAL FLASHING

NOTES:


1. ALL SIGNAGE TO COMPLY WITH THE LANSDOWNE SIGNAGE AND WAYFINDING PLAN

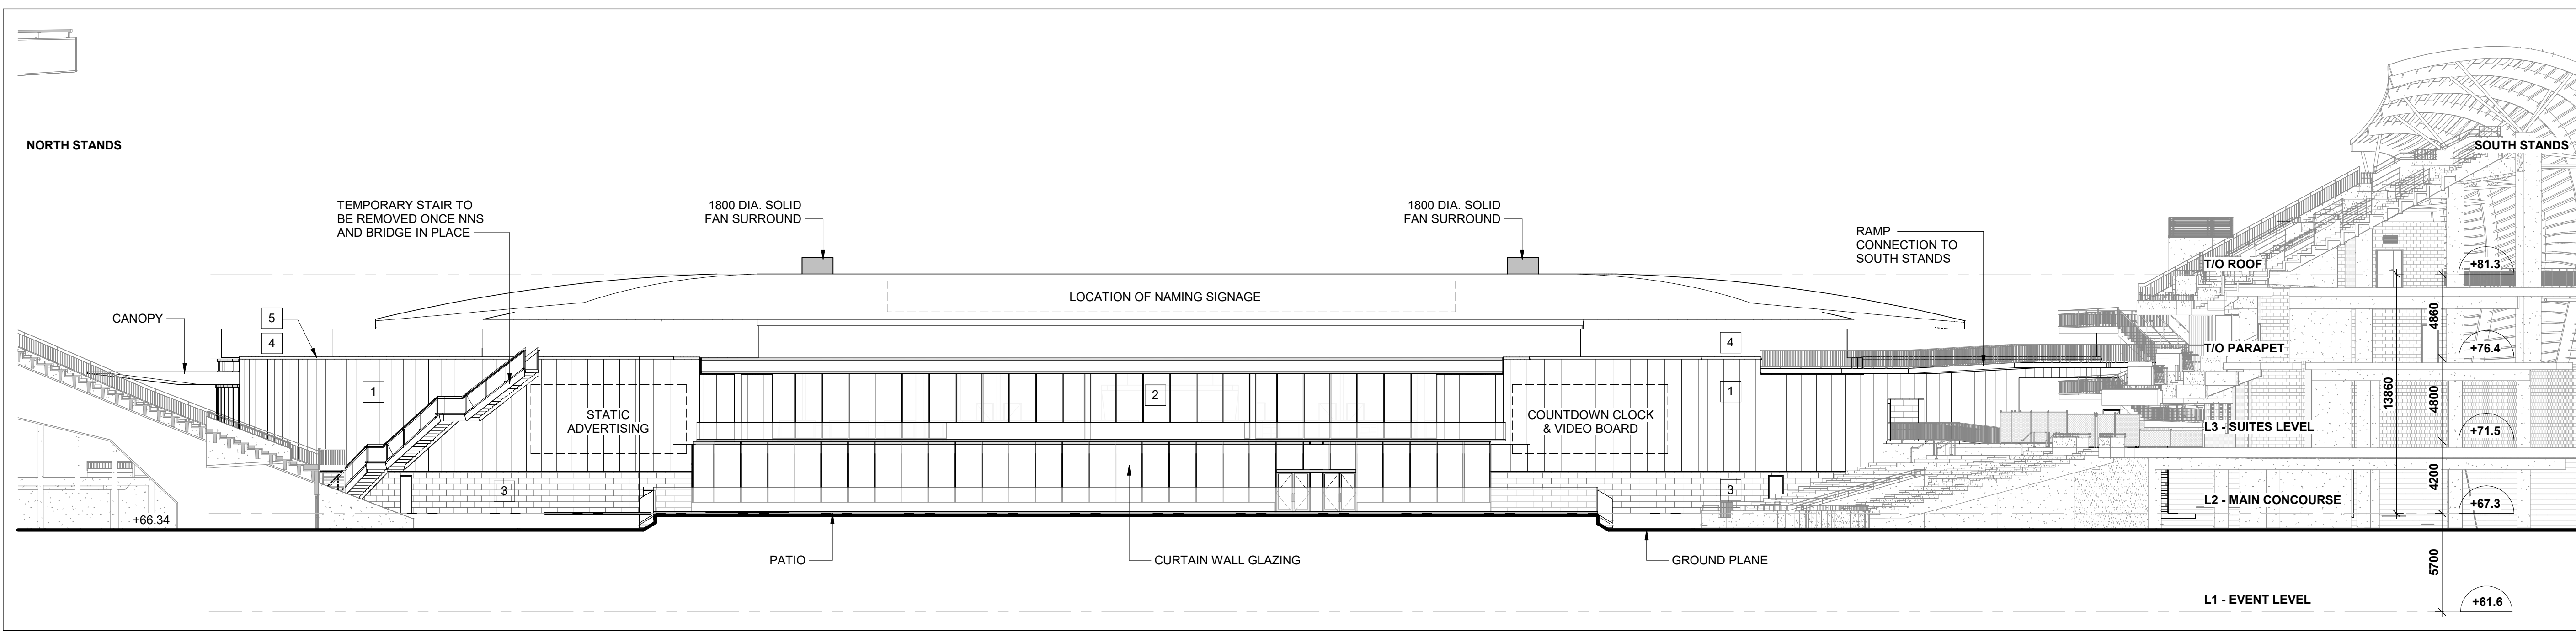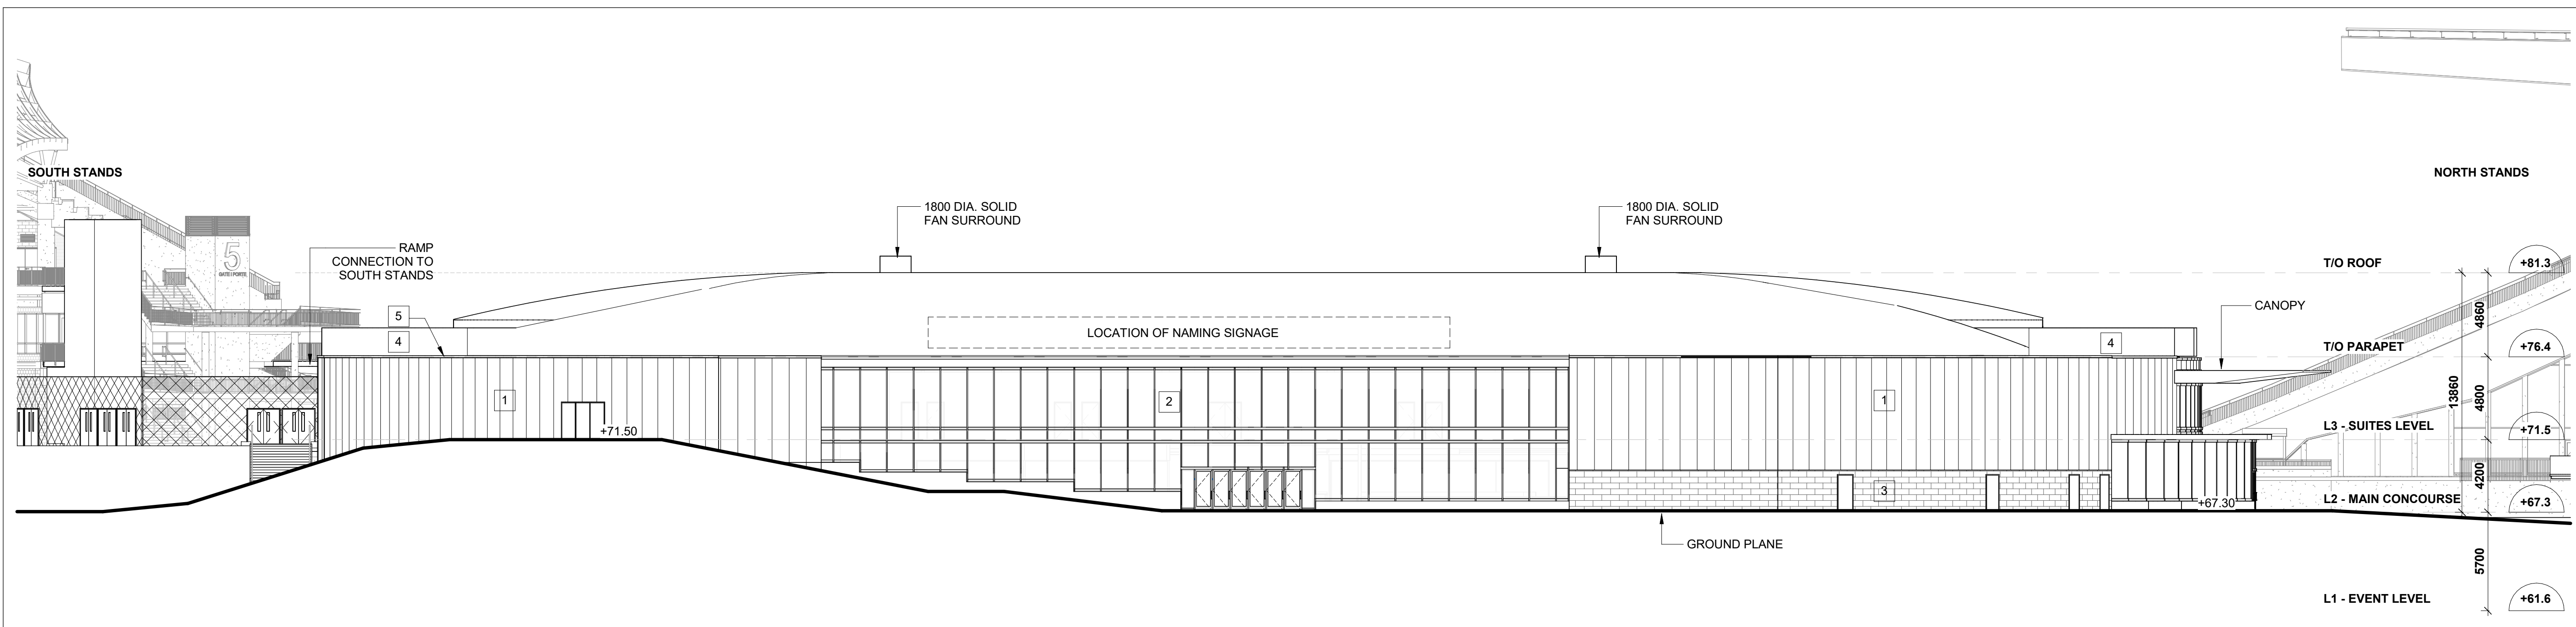

NO.	DESCRIPTION	DATE
1	ISSUED FOR SITE PLAN APPROVAL	2024-08-07

REVISIONS/ ISSUES

CONTRACTOR SHALL CHECK AND VERIFY ALL DIMENSIONS AND REPORT ANY OMISSIONS OR DISCREPANCIES TO THE ARCHITECT BEFORE PROCEEDING WITH THE WORK. DO NOT SCALE THE DRAWINGS

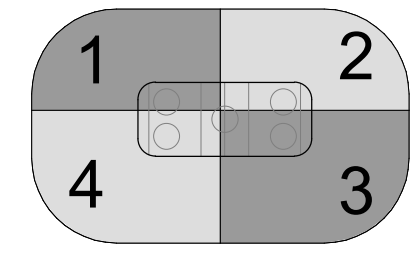

SEAL

THIS DOCUMENT IS RELEASED FOR THE PURPOSE OF PRELIMINARY SUBMITTAL

IT IS NOT TO BE USED FOR CONSTRUCTION PURPOSES

DRAWN	JJ
DATE	01/23/24
CHECKED	SJ

LANSDOWNE EVENT CENTRE

DWG. TITLE
EAST & WEST ELEVATIONS


SCALE	1 : 200	DWG. NO.	A3-103
PROJ. NO.	2008		

NO.	DESCRIPTION	DATE
1	ISSUED FOR SITE PLAN APPROVAL	2024-08-07

NO.	DESCRIPTION	DATE
-----	-------------	------

REVISIONS/ ISSUES

CONTRACTOR SHALL CHECK AND VERIFY ALL DIMENSIONS AND REPORT ANY OMISSIONS OR DISCREPANCIES TO THE ARCHITECT BEFORE PROCEEDING WITH THE WORK. DO NOT SCALE THE DRAWINGS

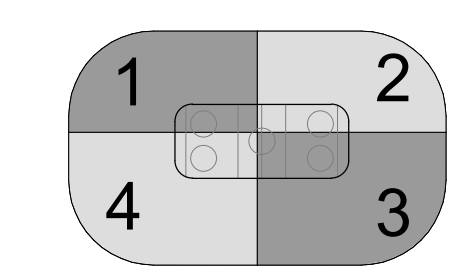

SEAL

THIS DOCUMENT IS RELEASED FOR THE PURPOSE OF PRELIMINARY SUBMITTAL


IT IS NOT TO BE USED FOR CONSTRUCTION PURPOSES

DRAWN	Author
DATE	01/23/24
CHECKED	SJ


LANSDOWNE EVENT CENTRE

DWG. TITLE
BUILDING SECTIONS


SCALE	1 : 200	DWG. NO.	A4-001
PROJ. NO.	2008		

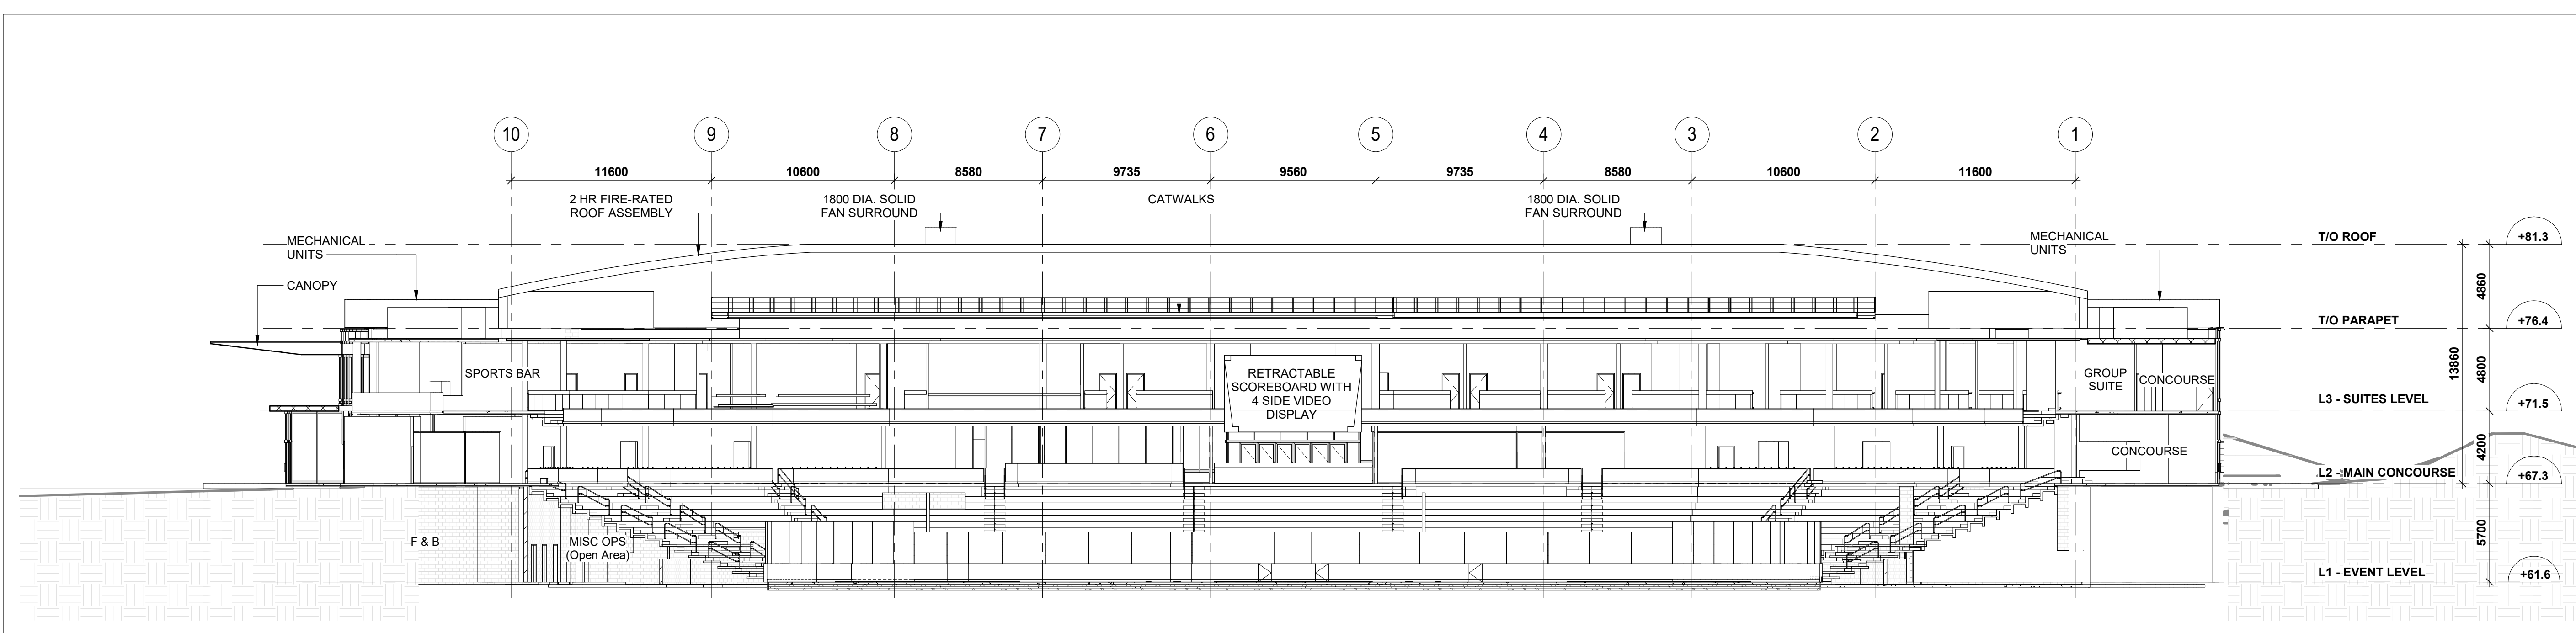


1 TRANSVERSE SECTION - EAST
1:200

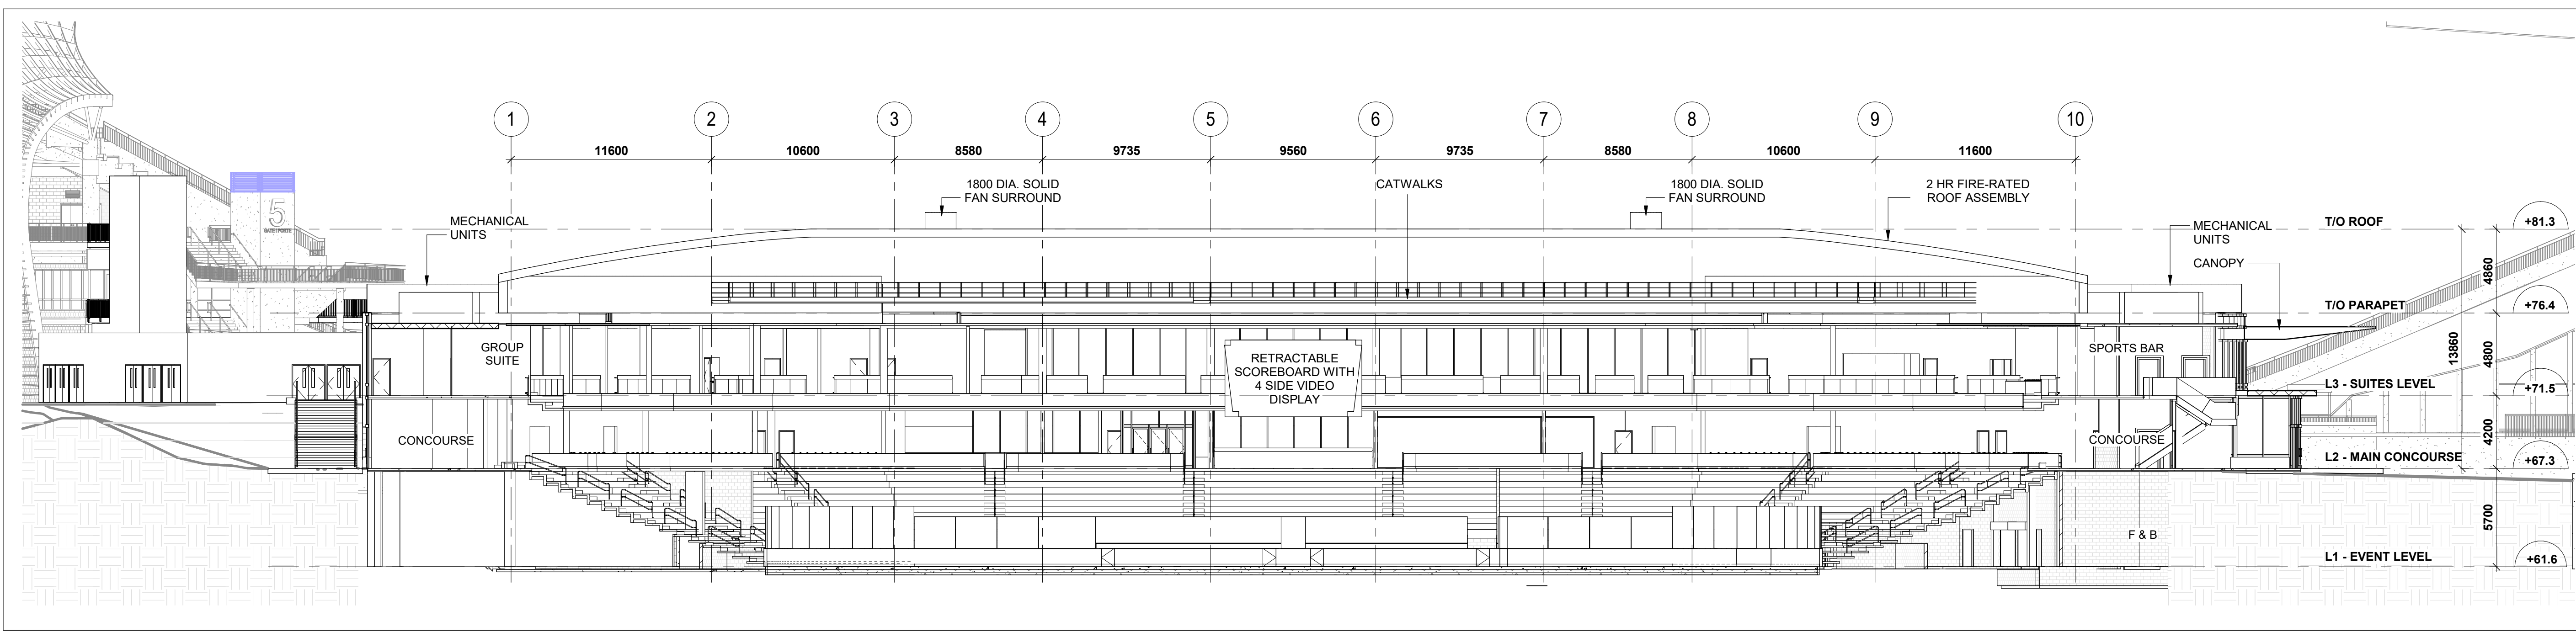

2 TRANSVERSE SECTION - WEST
1:200

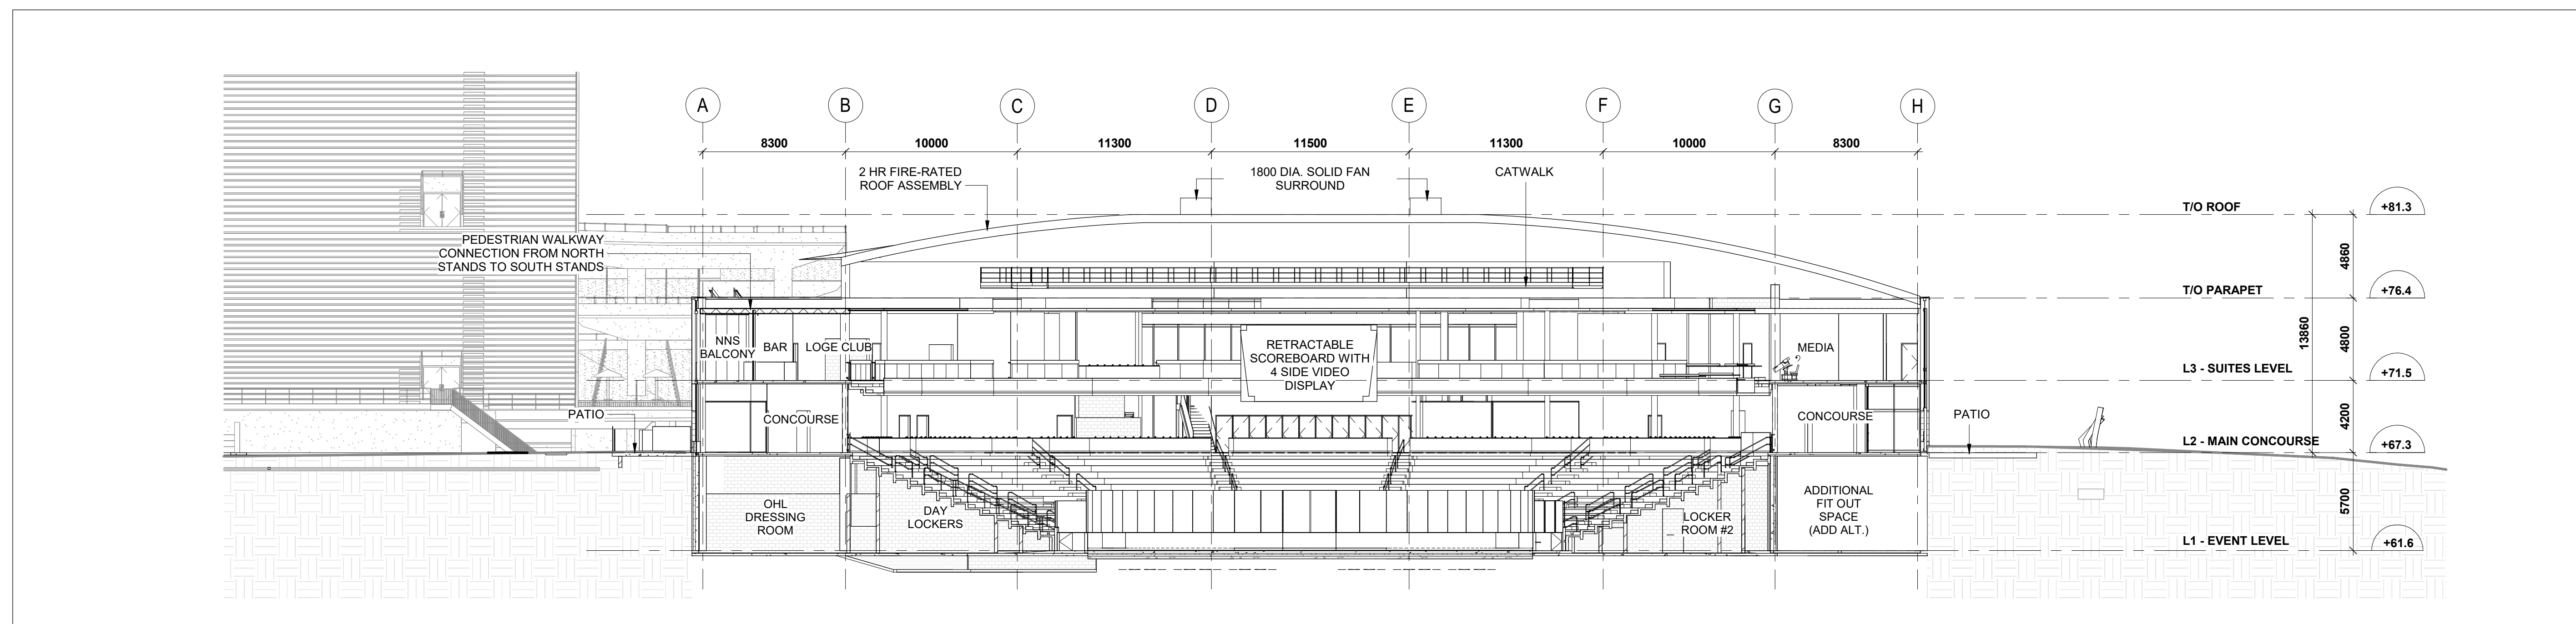

1 LONGITUDINAL SECTION - NORTH
1:200

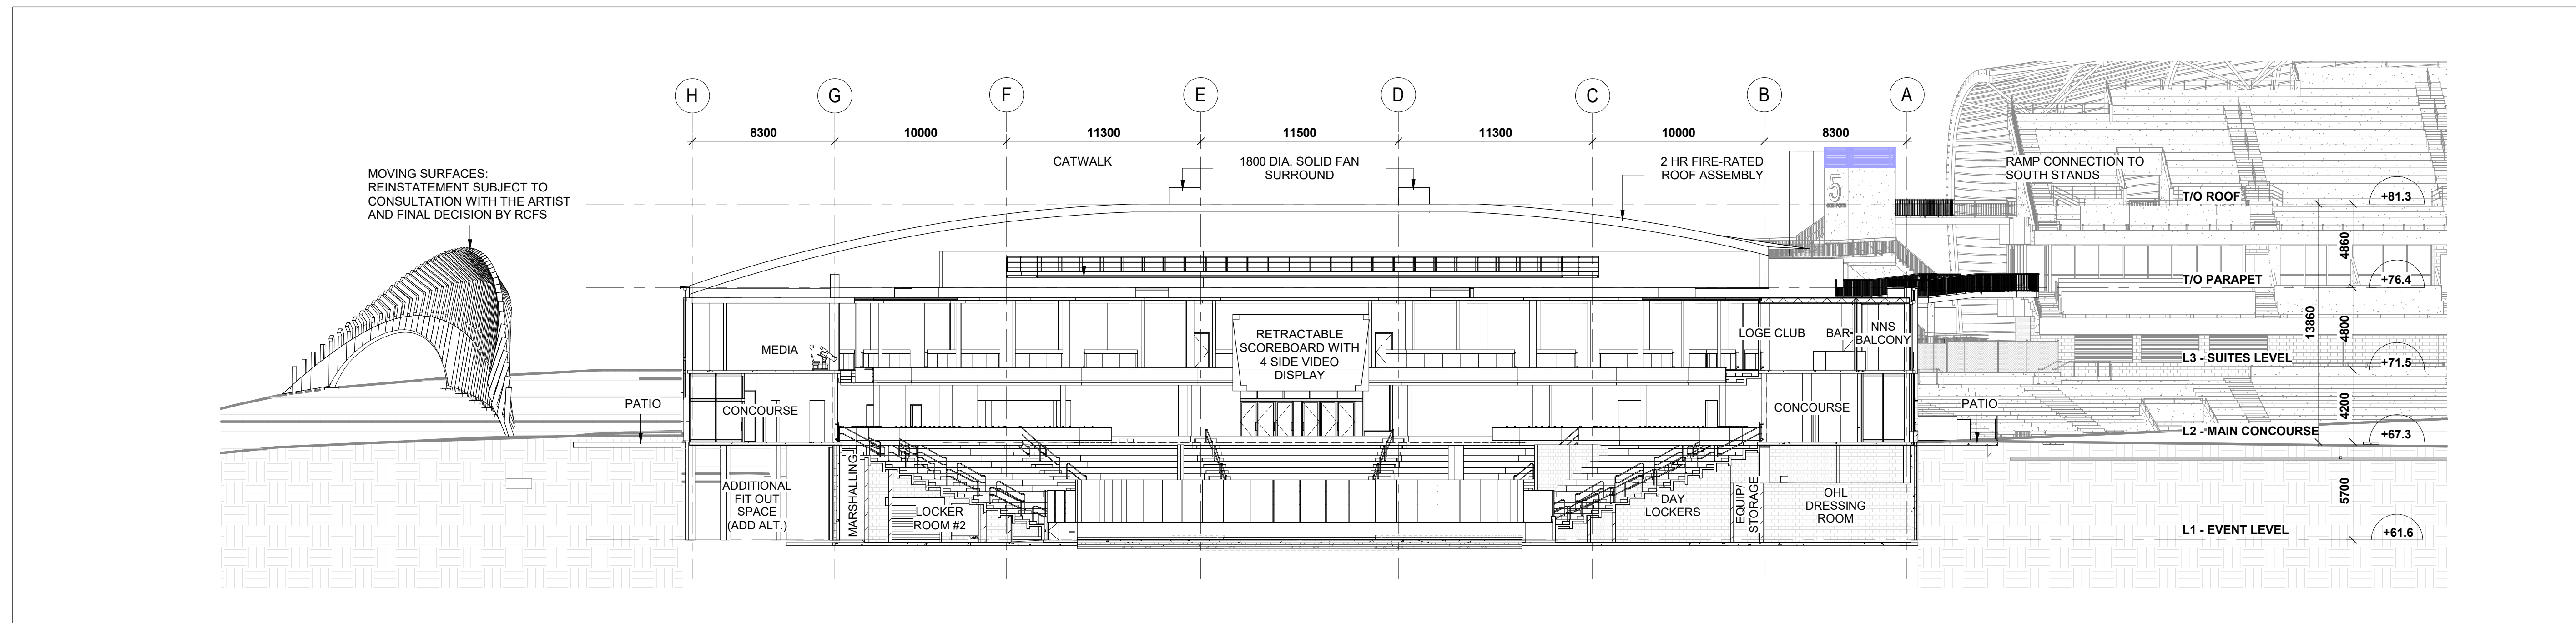


2 LONGITUDINAL SECTION - SOUTH
1:200

NO.	DESCRIPTION	DATE
1	ISSUED FOR SITE PLAN APPROVAL	2024-08-07

REVISIONS/ ISSUES

CONTRACTOR SHALL CHECK AND VERIFY ALL DIMENSIONS AND REPORT ANY OMISSIONS OR DISCREPANCIES TO THE ARCHITECT BEFORE PROCEEDING WITH THE WORK. DO NOT SCALE THE DRAWINGS

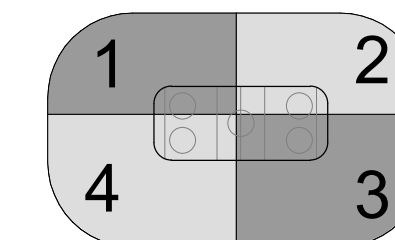

SEAL

THIS DOCUMENT IS RELEASED FOR THE PURPOSE OF PRELIMINARY SUBMITTAL

IT IS NOT TO BE USED FOR CONSTRUCTION PURPOSES

DRAWN	Author
DATE	01/23/24
CHECKED	SJ

LANSDOWNE EVENT CENTRE

DWG. TITLE
BUILDING SECTIONS

SCALE	1 : 200	DWG. NO.	A4-002
PROJ. NO.	2008		