


NOTE:
 LOCATION OF WASTMANAGEMENT AND RECYCLING ENCLOSURES LOCATED ONE LEVEL DOWN OFF OF THE LOADING DOCK

PIN - 04139-0264

NO.	DESCRIPTION	DATE
1	ISSUED FOR SITE PLAN APPROVAL	2024-08-07

REVISIONS/ ISSUES
 CONTRACTOR SHALL CHECK AND VERIFY ALL DIMENSIONS AND REPORT ANY OMISSIONS OR DISCREPANCIES TO THE ARCHITECT BEFORE PROCEEDING WITH THE WORK. **DO NOT SCALE THE DRAWINGS**

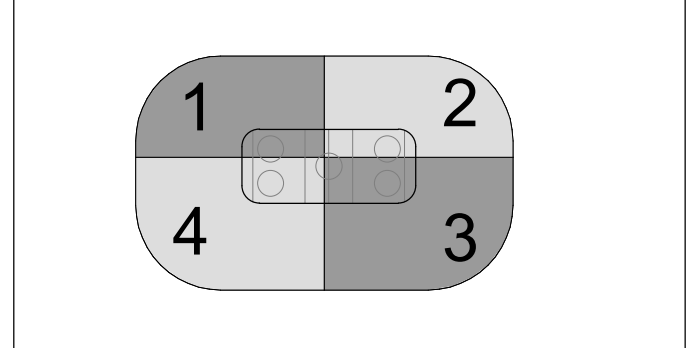


SEAL
 THIS DOCUMENT IS RELEASED FOR THE PURPOSE OF PRELIMINARY SUBMITTAL
 IT IS NOT TO BE USED FOR CONSTRUCTION PURPOSES

DRAWN	JL
DATE	01/24/24
CHECKED	SJ

LANSDOWNE EVENT CENTRE

DWG. TITLE
 SITE PLAN - UPON COMPLETION OF EVENT CENTRE AND NEW NORTH STANDS


SCALE	1 : 400	DWG. NO.	A1-004
PROJ. NO.	2008		

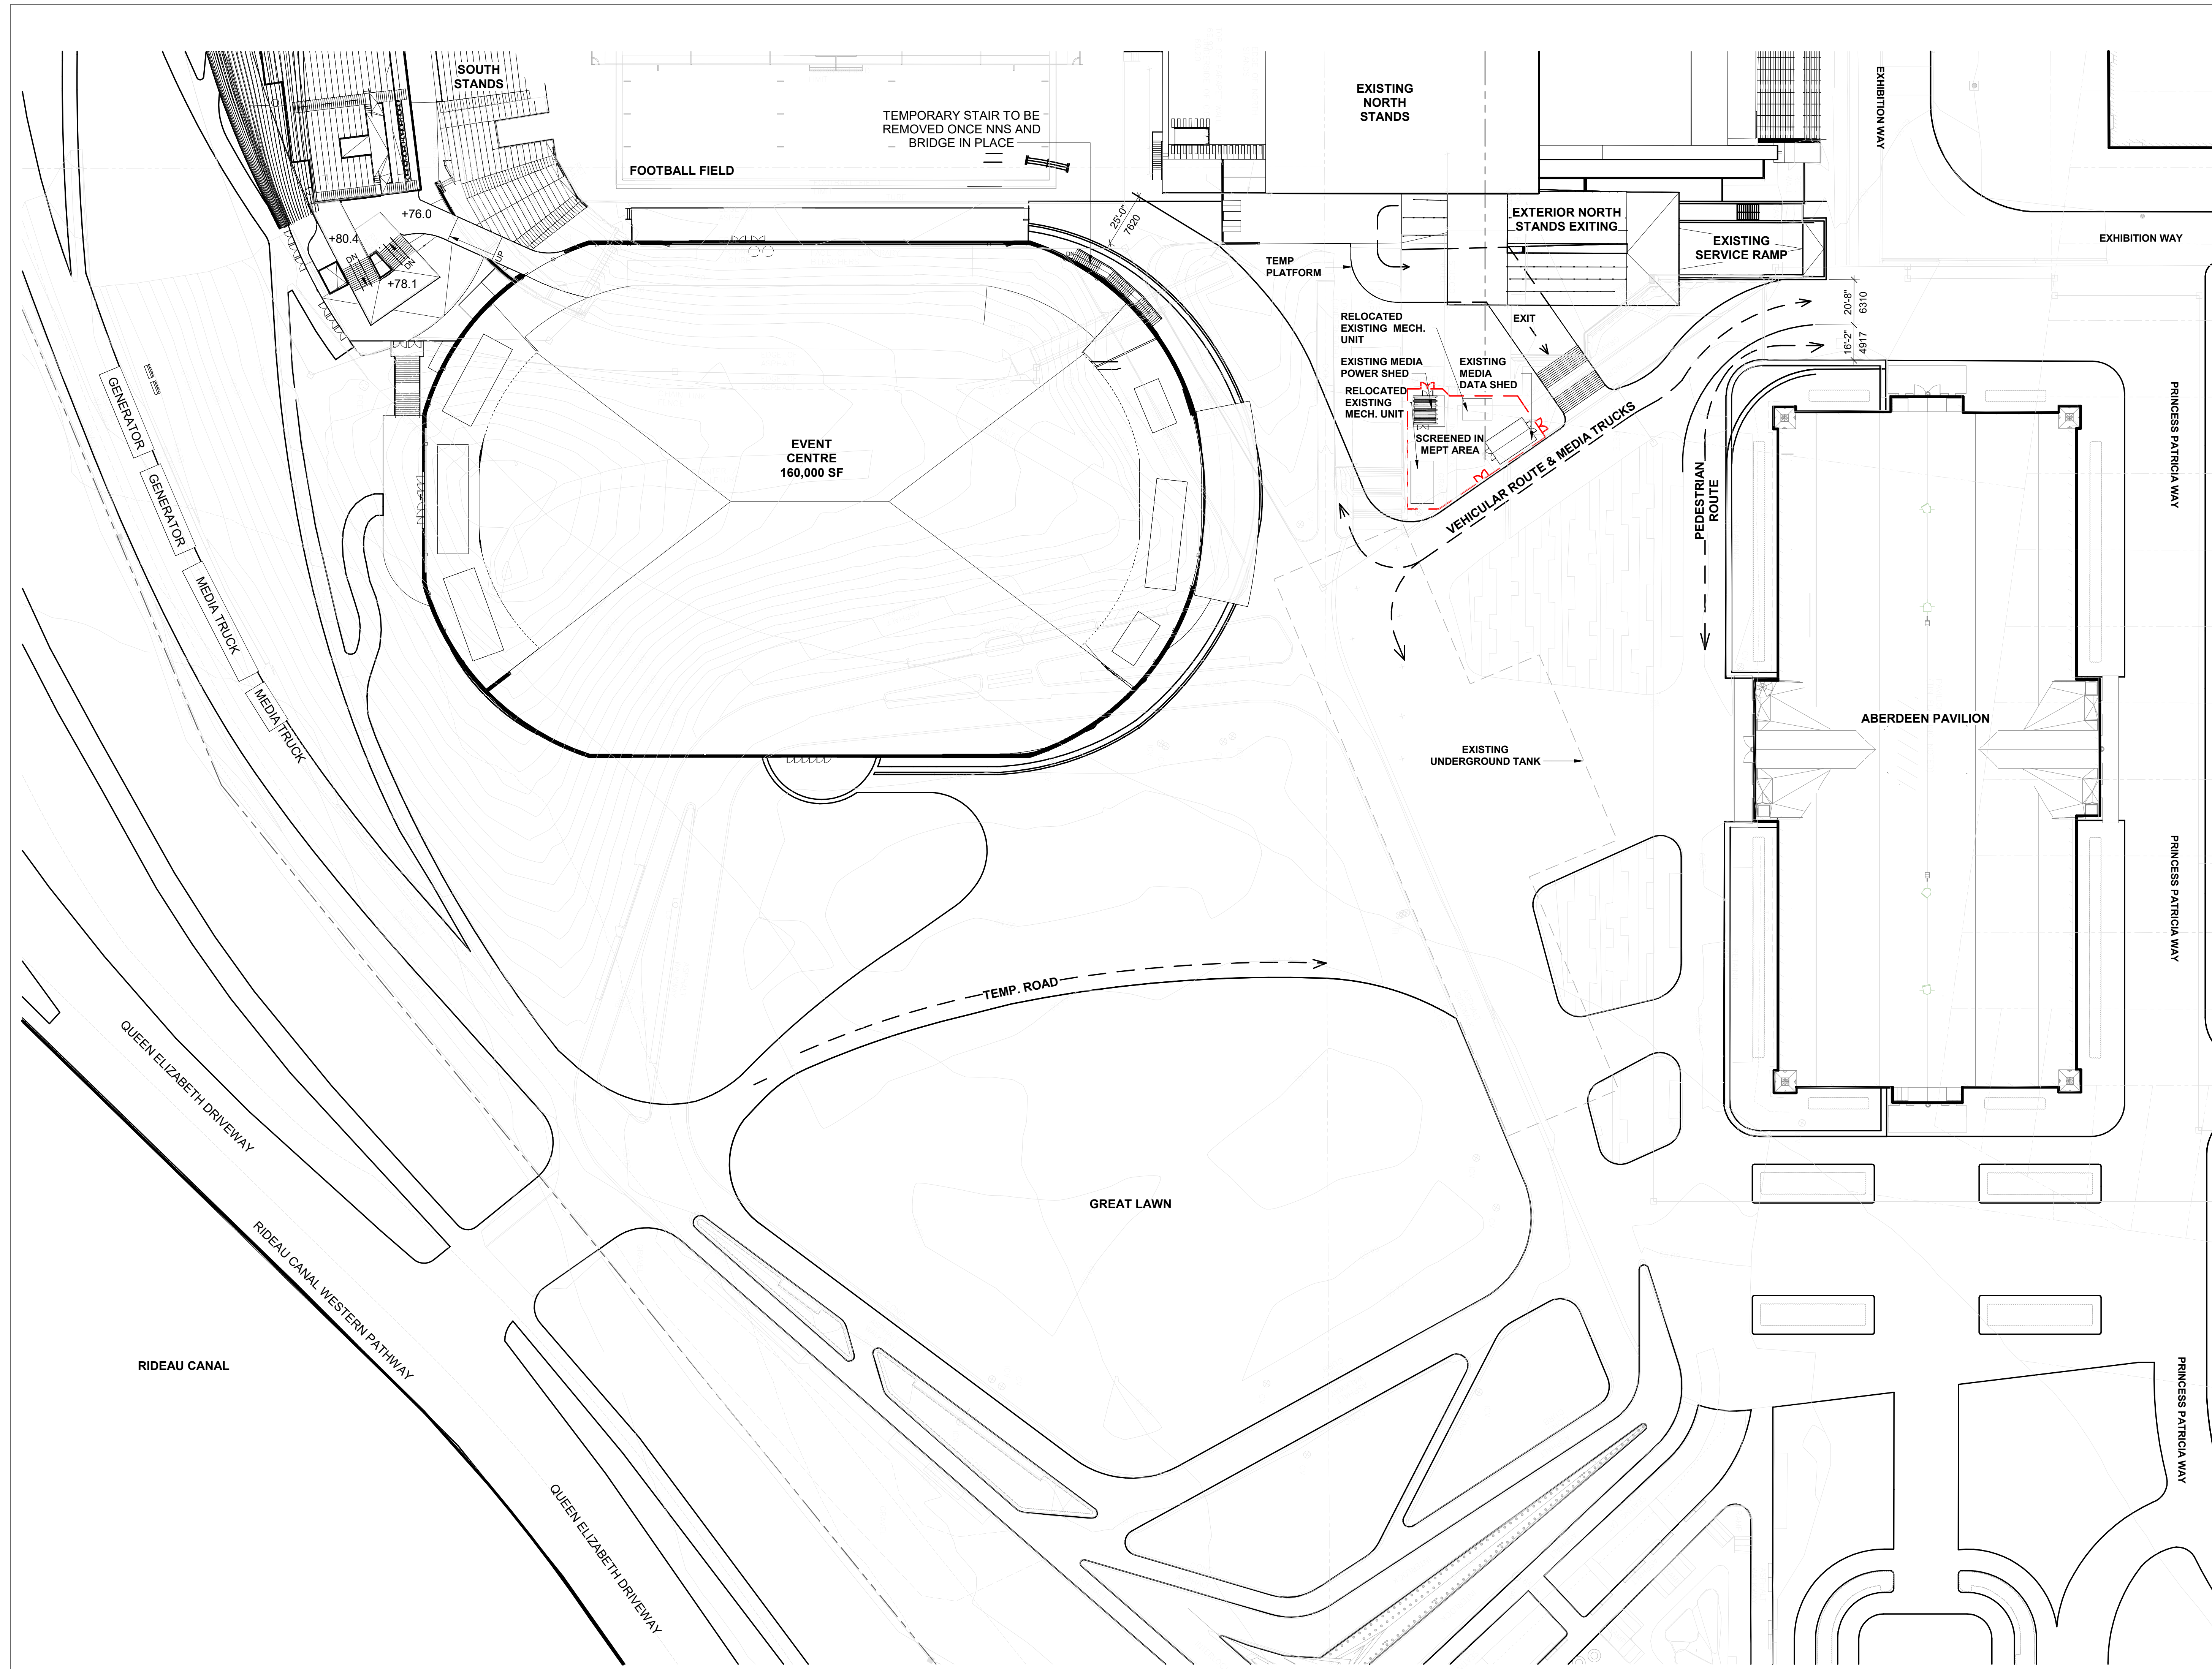

© Copyright of BBB Architects Toronto Inc., 2024. Not to be reproduced or distributed without written authorization of the copyright owner. DATE PLOTTED: 2024-08-01 4:59:41 PM

NO.	DESCRIPTION	DATE
1	ISSUED FOR SITE PLAN APPROVAL	2024-08-07

REVISIONS/ ISSUES
 CONTRACTOR SHALL CHECK AND VERIFY ALL DIMENSIONS AND REPORT ANY OMISSIONS OR DISCREPANCIES TO THE ARCHITECT BEFORE PROCEEDING WITH THE WORK. **DO NOT SCALE THE DRAWINGS**

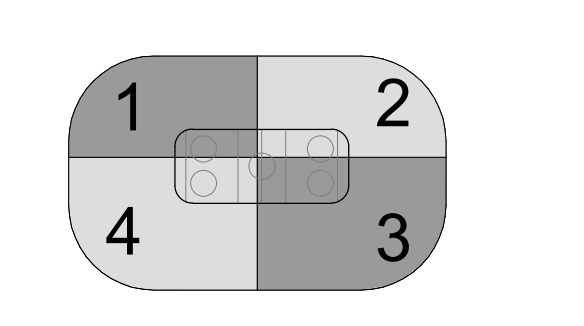


SEAL
 THIS DOCUMENT IS RELEASED FOR THE PURPOSE OF PRELIMINARY SUBMITTAL
 IT IS NOT TO BE USED FOR CONSTRUCTION PURPOSES

DRAWN	JL
DATE	01/24/24
CHECKED	SJ

LANSDOWNE EVENT CENTRE

DWG. TITLE
 SITE PLAN - DURING CONSTRUCTION OF EVENT CENTRE PROJECT


SCALE	1 : 400	DWG. NO.	A1-002
PROJ. NO.	2008		

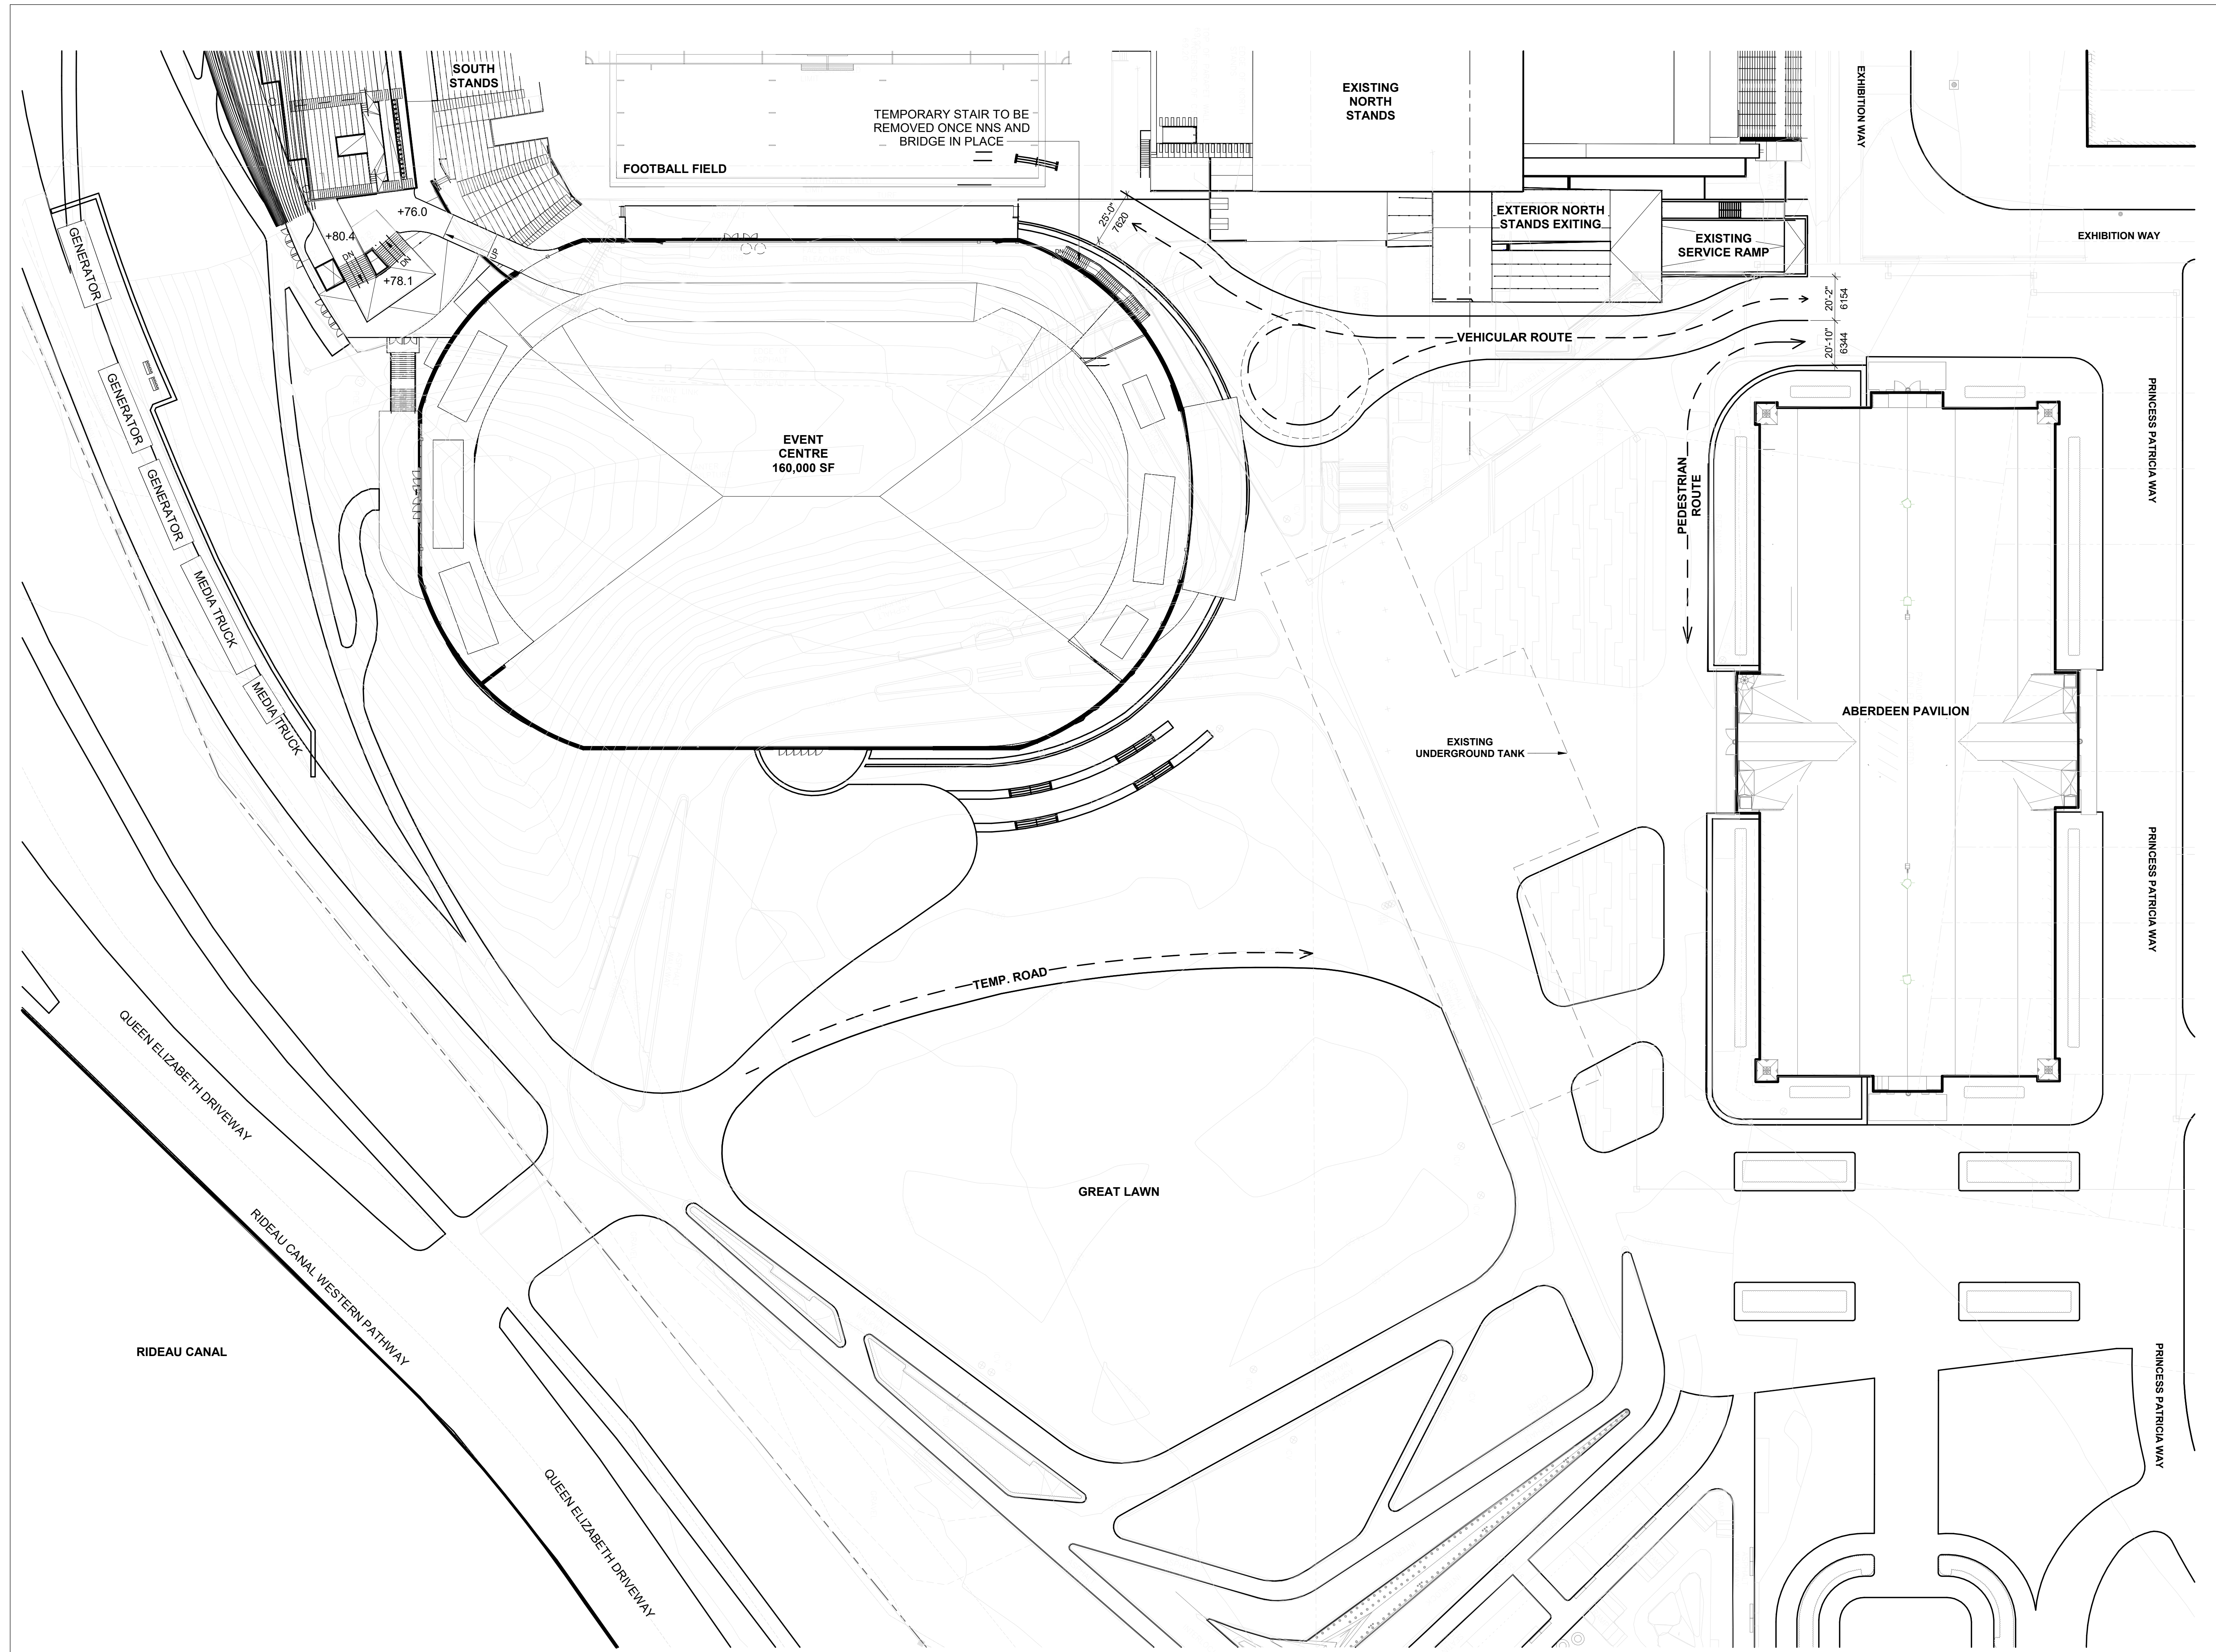

NO.	DESCRIPTION	DATE
1	ISSUED FOR SITE PLAN APPROVAL	2024-08-07

REVISIONS/ ISSUES

CONTRACTOR SHALL CHECK AND VERIFY ALL DIMENSIONS AND REPORT ANY OMISSIONS OR DISCREPANCIES TO THE ARCHITECT BEFORE PROCEEDING WITH THE WORK. DO NOT SCALE THE DRAWINGS

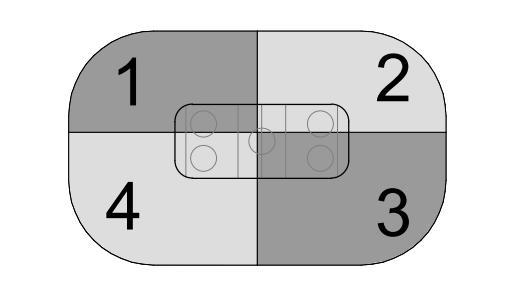

SEAL

THIS DOCUMENT IS RELEASED FOR THE PURPOSE OF PRELIMINARY SUBMITTAL

IT IS NOT TO BE USED FOR CONSTRUCTION PURPOSES

DRAWN	JJ
DATE	01/24/24
CHECKED	SJ

LANSDOWNE EVENT CENTRE

DWG. TITLE
SITE PLAN - AFTER EVENT CENTRE IS COMPLETE & PRIOR TO NORTH STANDS DEMOLITION

SCALE	1 : 400	DWG. NO.	A1-003
PROJ. NO.	2008		