



01 WEST ELEVATION
A201 Scale: 1 : 100

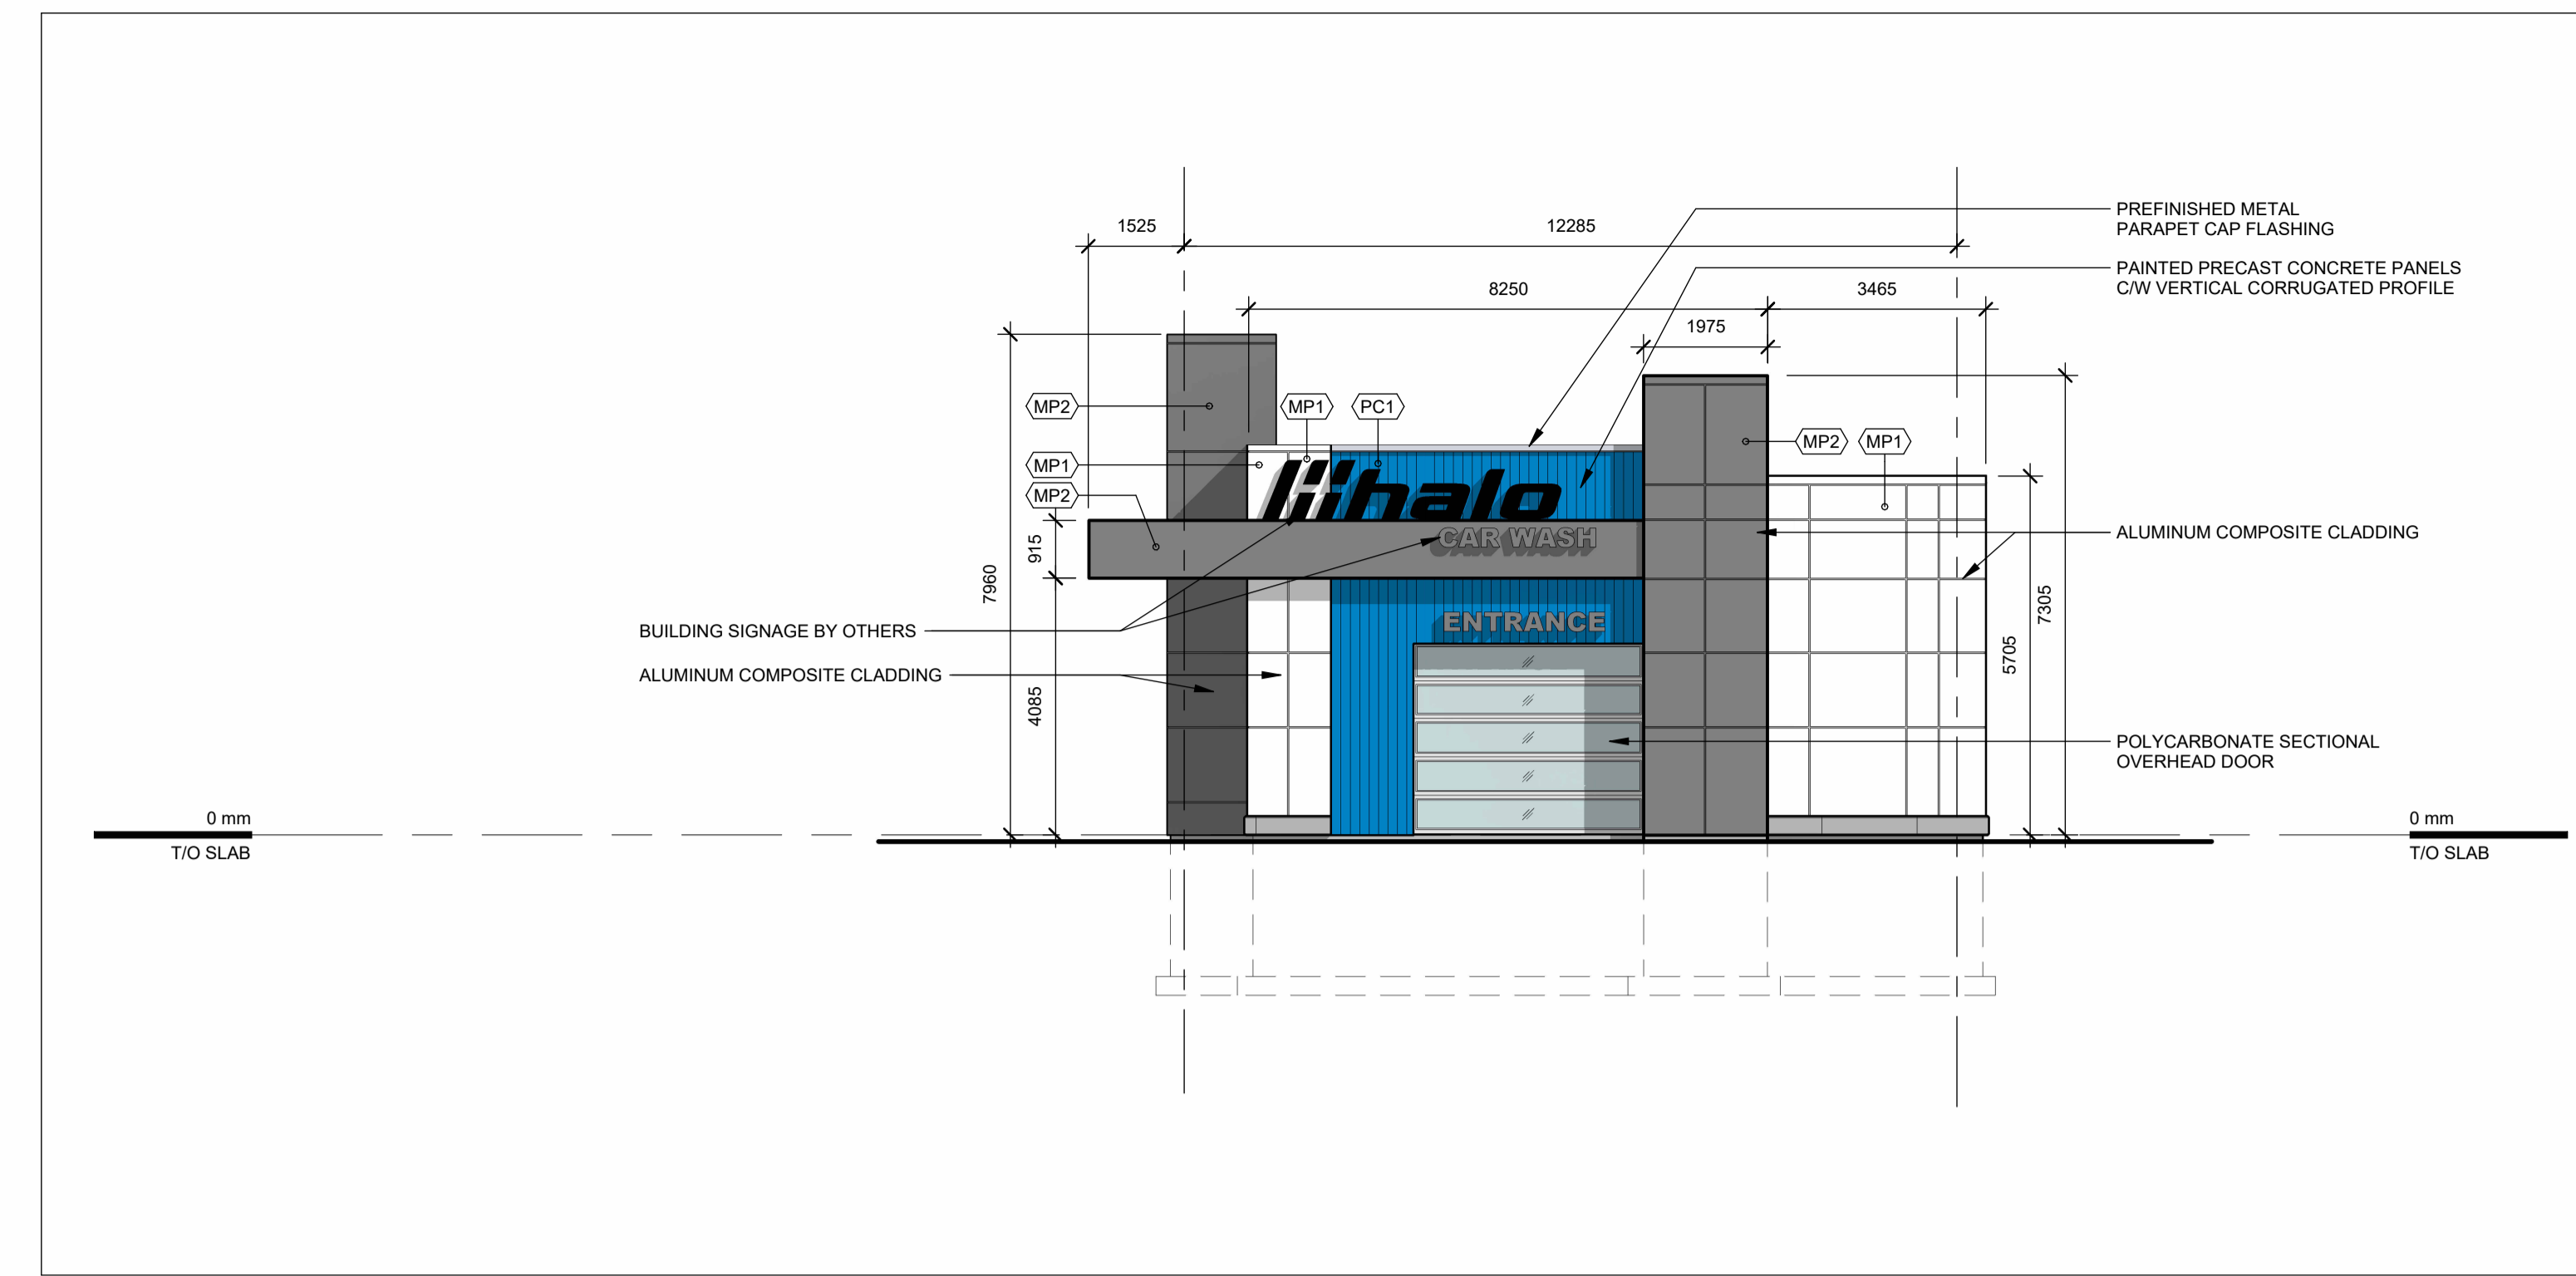

02 EAST ELEVATION
A201 Scale: 1 : 100

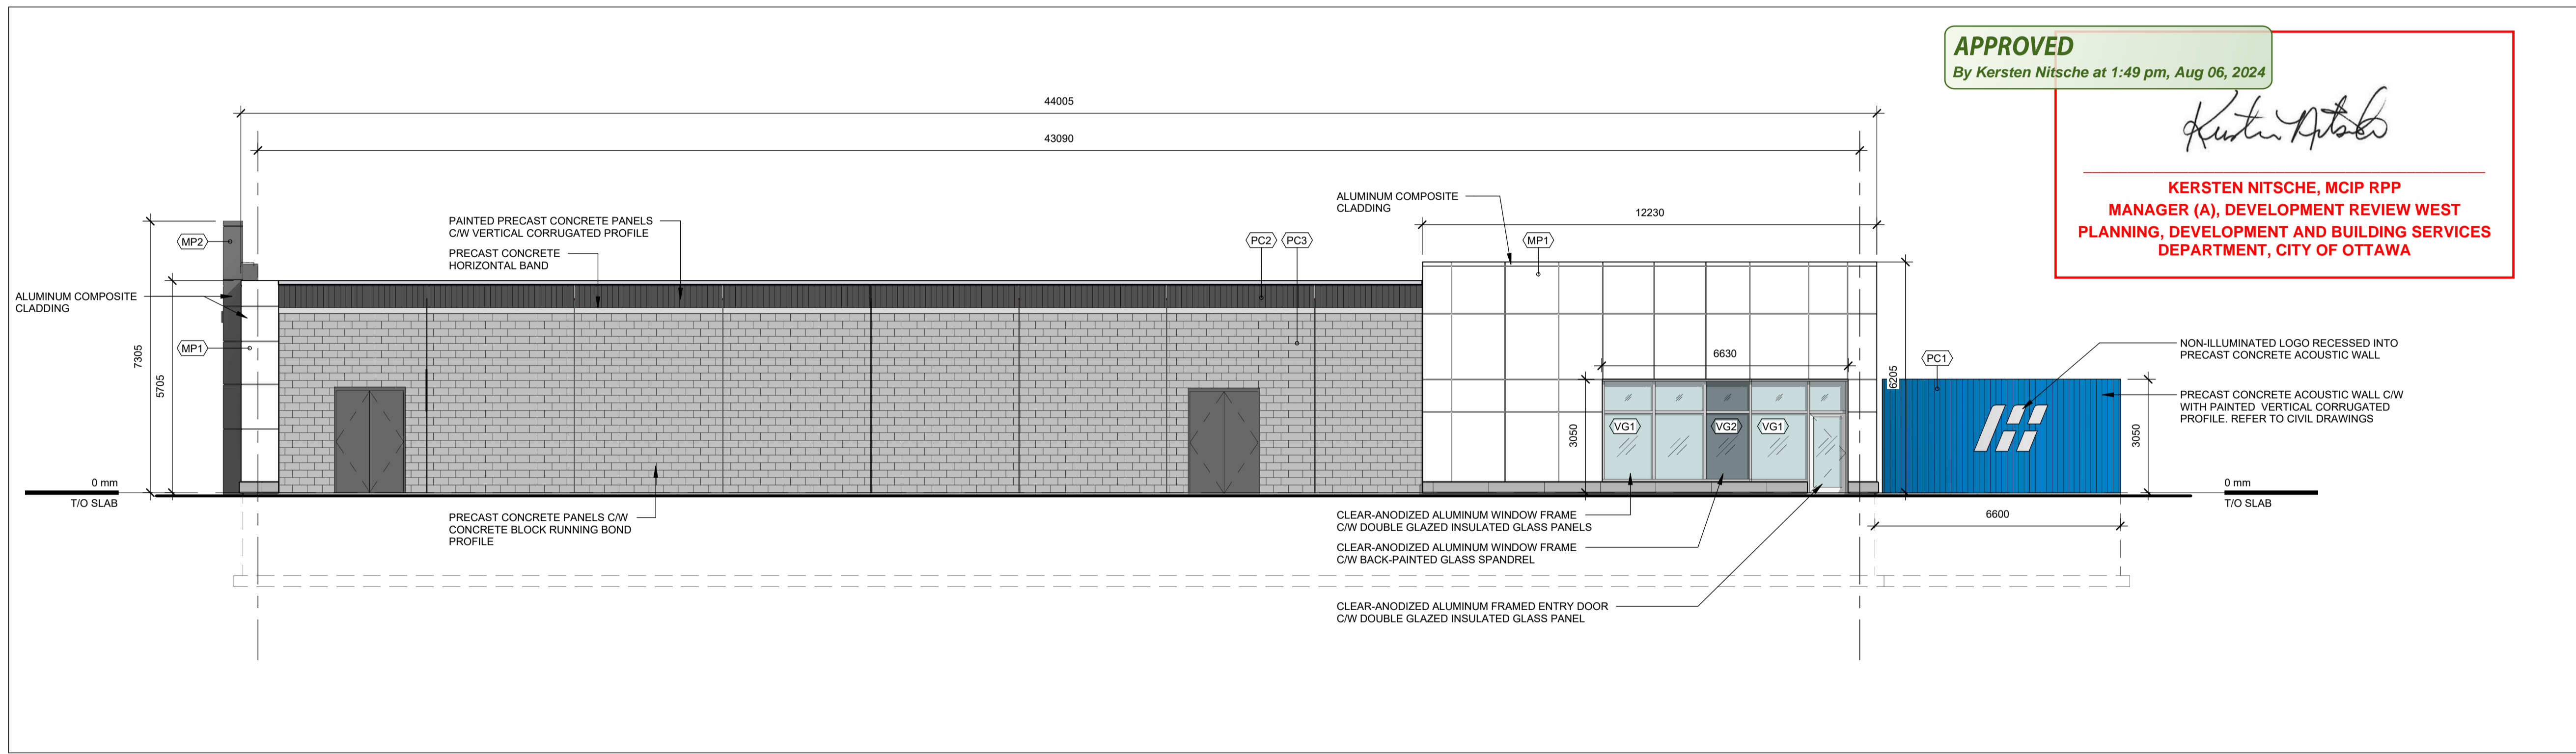


03 NORTH ELEVATION
A201 Scale: 1 : 100


APPROVED
By Kersten Nitsche at 1:49 pm, Aug 06, 2024

Kersten Nitsche


KERSTEN NITSCHÉ, MCIP RPP
MANAGER (A), DEVELOPMENT REVIEW WEST
PLANNING, DEVELOPMENT AND BUILDING SERVICES
DEPARTMENT, CITY OF OTTAWA

 

05 RESERVED
A201 Scale: n/a

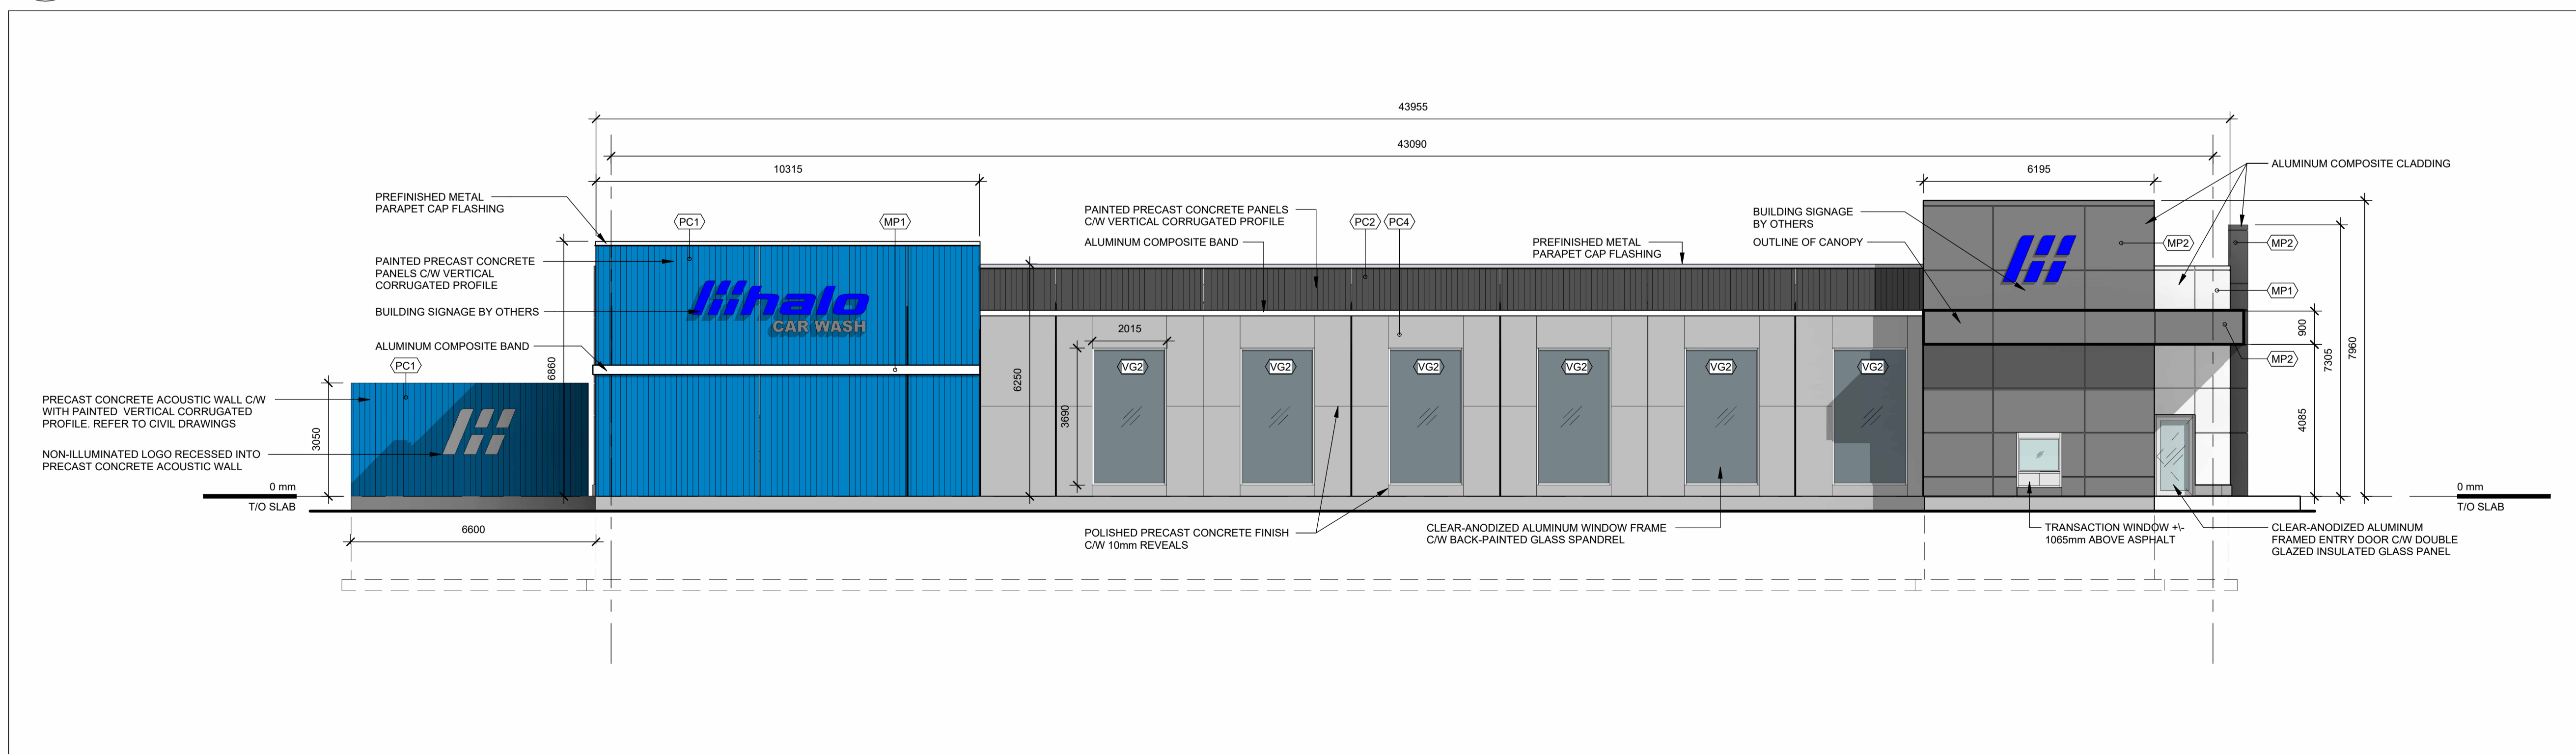

04 SOUTH ELEVATION
A201 Scale: 1 : 100

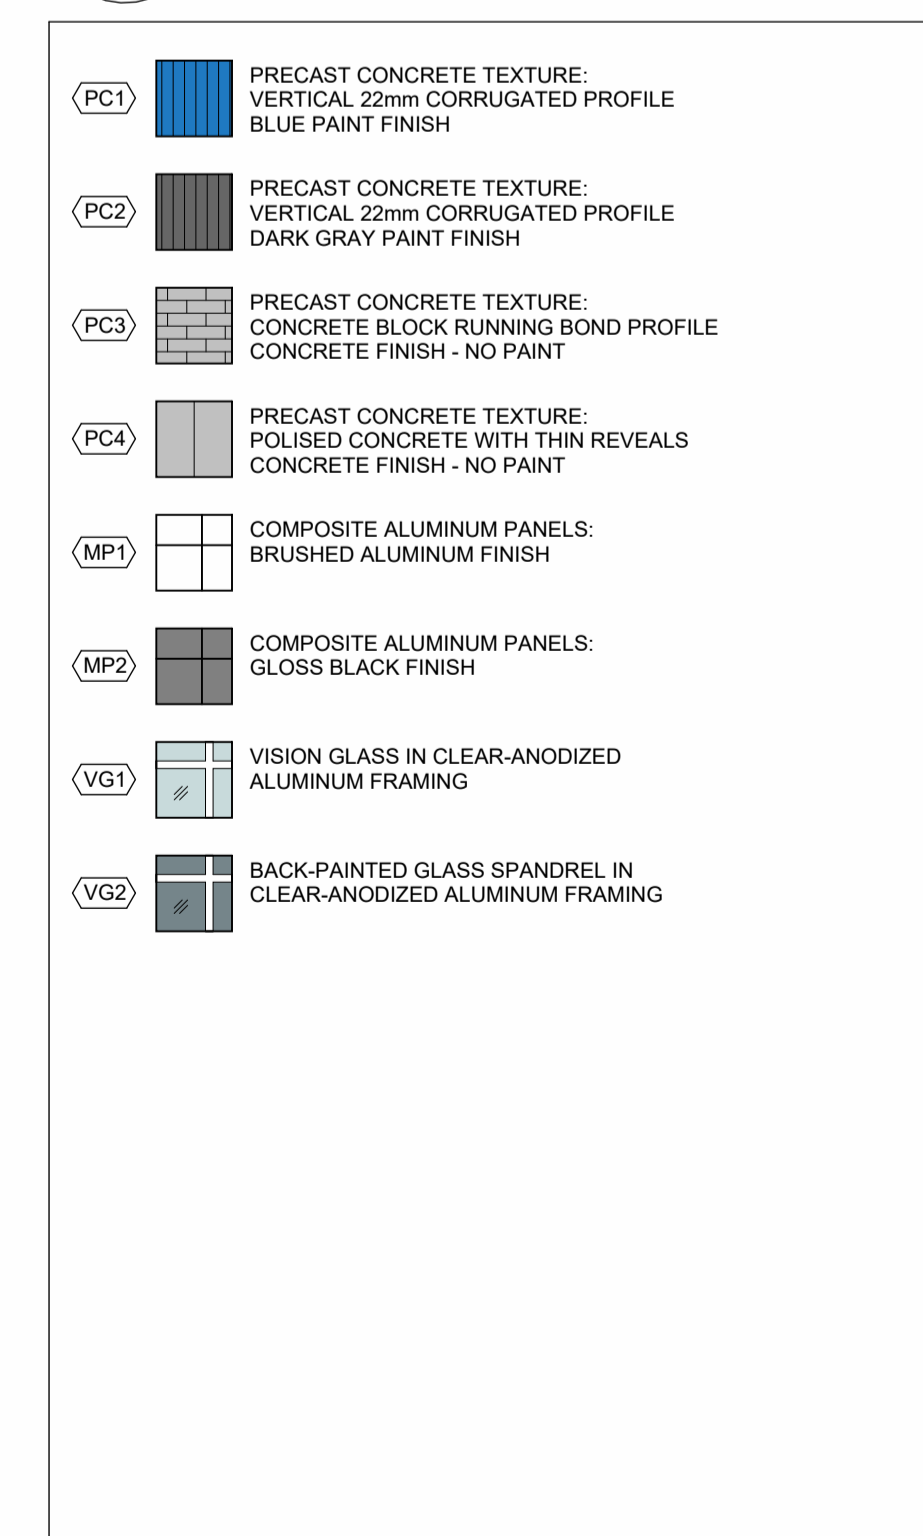

06 EXTERIOR FINISHES LEGEND
A201 Scale: n/a

North

Revisions

Revision Number	Description	Date
1	REVISED FOR SPA	2023-10-25
2	REVISED FOR SPA	2024-04-29

Project

HALO CARWASH

3095 PALLADIUM DRIVE.
OTTAWA, ON.

Drawing
BUILDING ELEVATIONS

Scale
As indicated

Drawn
ERM

Checked
ERM

Project No.
22-118

Date
11 SEP 2023



Drawing No.

A201