

MATERIALS LEGEND:

A	Brick Facing Manufacturer: Permacon or equivalent Colour: Brown
B	Metal Panel Manufacturer: MacMetal MS3 or equivalent Colour: White
C	Clear Glass Manufacturer: TBD Colour: Clear
D	Wooden Siding Manufacturer: Maibec or equivalent Colour: Beige
E	Aluminum Window Frame Manufacturer: TBD Colour: Dark Gray
F	Steel Railing Manufacturer: TBD Colour: Dark Gray

NOTES GÉNÉRALES / General Notes



- Ces documents d'architecture sont la propriété exclusive de NEUF architectes et ne peuvent être utilisés, reproduits ou copiés sans autorisation écrite préalable. / These architectural documents are the exclusive property of NEUF architectes and cannot be used, copied or reproduced without written pre-authorization.
- Les dimensions apparaissant sur documents doivent être vérifiées par l'entrepreneur avant le début des travaux. / All dimensions which appear on the documents must be verified by the contractor before to start the work.
- Veuillez aviser l'architecte de toute dimension erronée et/ou divergences entre ces documents et ceux des autres professionnels. / The architect must be notified of all errors, omissions and discrepancies between these documents and those of the other professionals.
- Les dimensions sur ces documents doivent être lues et non mesurées. / The dimensions on these documents must be read and not measured.

PLANIFICATEUR / Planner
J.L. Richards & Associates Limited
 100-343 Preston Street, Ottawa, ON, K1S 1M4
 613.728.2071 www.jrichards.ca

ARCHITECTURE DE PAYSAGE / Landscape Architect
Siteform Inc. Landscape Architecture
 Ottawa, ON, K1S 2S5
 613.726.4537 www.siteform.ca

CIVIL / Civil
Stantec Consulting Ltd
 400 - 1331 Clyde Avenue, Ottawa, ON
 613.722.4620 www.stantec.com

ARCHITECTES / Architect
NEUF Architectes Inc.
 631, boul. René-Lévesque E., 5^{ème} étage, Montréal QC H3B 1S6
 T: 514 847 1117 www.neuf.ca

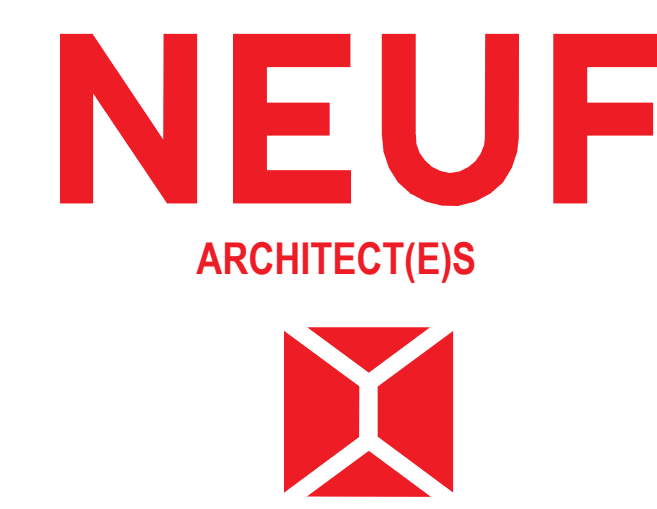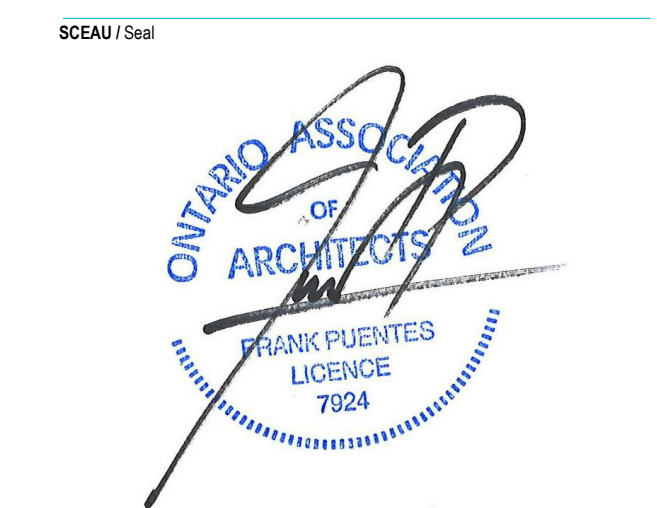

CLIENT / Client
brigil
 A: 98 Lois Street, Gatineau QC J8Y 3R7
 T: 819-243-7392 Email: A.Rivard@brigil.com; anthonyjohnston@brigil.com

OUVRAGE / Project
STEACIE DRIVE

EMPLACEMENT / Location
 100 STEACIE DRIVE,
 KANATA, OTTAWA

NO. PROJET / No.
 13264

NO. REVISION
 1 SITE PLAN APPLICATION

DATE (aa-mm-ii)
 2024.07.24

Préliminaire
 NE PAS UTILISER POUR
 CONSTRUCTION

DESSINÉ PAR / Drawn by
 Auteur

VERIFIÉ PAR / Checked by
 Vérificateur

DATE (aa-mm-ii)
 2024-01-01

ÉCHELLE / Scale
 As indicated

ELEVATIONS

NO. DESSIN / Drawing Number
1

NO. DESSIN / Drawing Number
A401



SOUTH ELEVATION
 1 : 200

2 / A401



NORTH ELEVATION
 1 : 200


1 / A401

MATERIALS LEGEND:

A	Brick Facing Manufacturer: Permacon or equivalent Colour: Brown
B	Metal Panel Manufacturer: MacMetal MS3 or equivalent Colour: White
C	Clear Glass Manufacturer: TBD Colour: Clear
D	Wooden Siding Manufacturer: Maibec or equivalent Colour: Beige
E	Aluminum Window Frame Manufacturer: TBD Colour: Dark Gray
F	Steel Railing Manufacturer: TBD Colour: Dark Gray

NOTES GÉNÉRALES / General Notes

- Ces documents d'architecture sont la propriété exclusive de NEUF Architectes et ne peuvent être utilisés, reproduits ou copiés sans autorisation écrite préalable. / These architectural documents are the exclusive property of NEUF Architectes and cannot be used, copied or reproduced without written pre-authorization.
- Les dimensions apparaissant sur ces documents doivent être vérifiées par l'entrepreneur avant le début des travaux. / All dimensions which appear on the documents must be verified by the contractor before to start the work.
- Vous devez aviser l'architecte de toute dimension erronée et/ou divergences entre ces documents et ceux des autres professionnels. / The architect must be notified of all errors, omissions and discrepancies between these documents and those of the other professionals.
- Les dimensions sur ces documents doivent être lues et non mesurées. / The dimensions on these documents must be read and not measured.

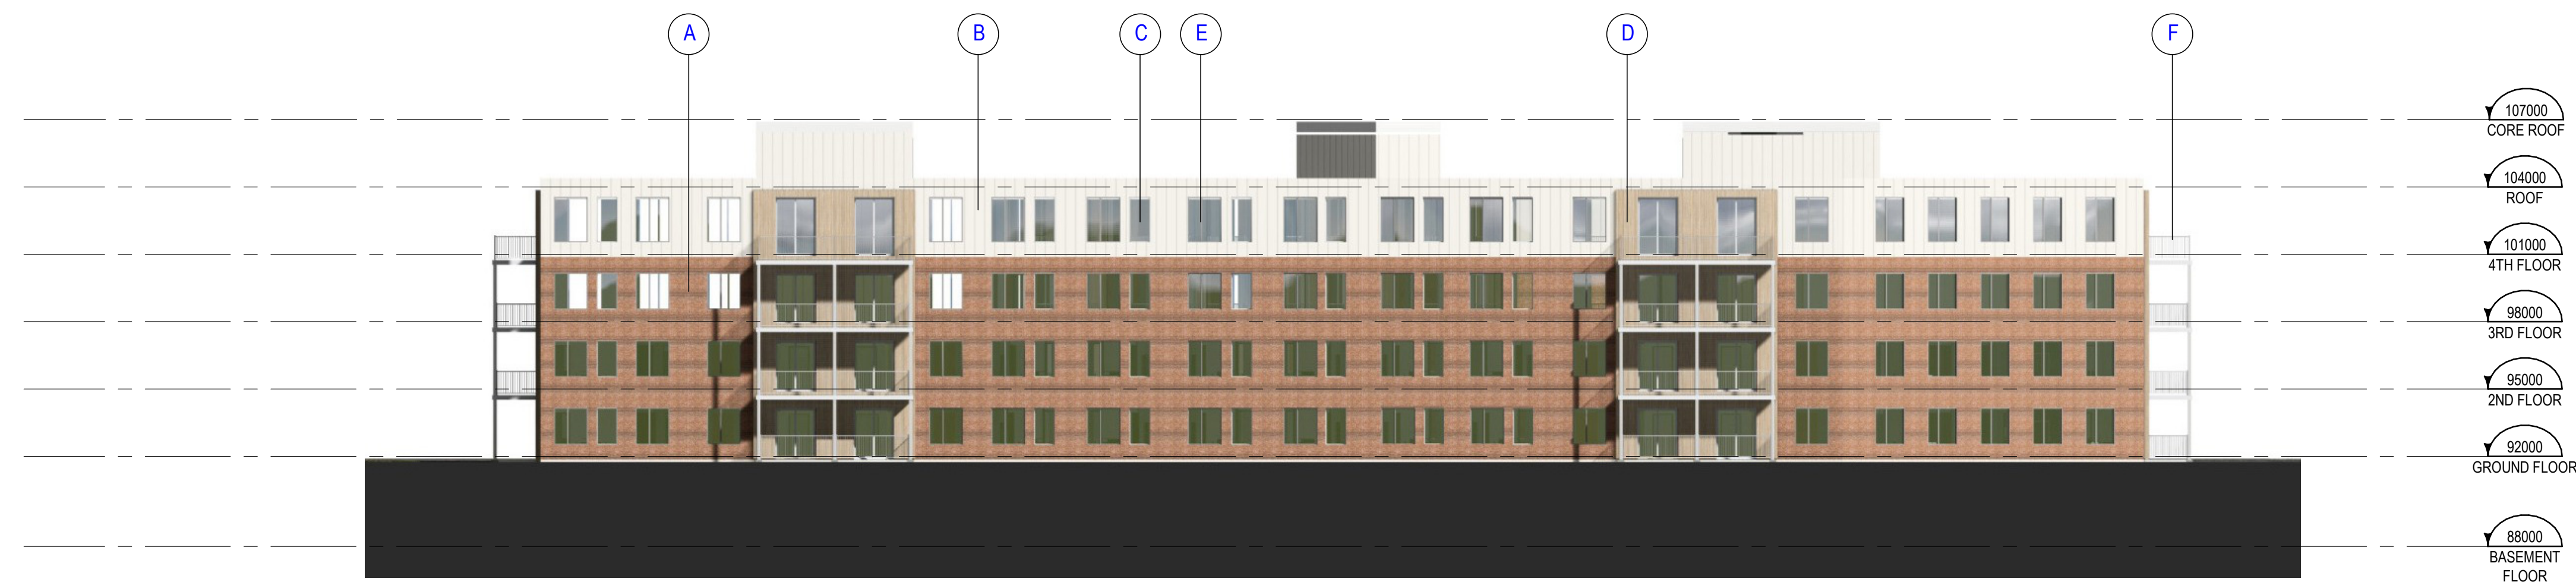

EAST ELEVATION
1 : 200





WEST ELEVATION
1 : 200

PLANIFICATEUR / Planner
J.L. Richards & Associates Limited
100-343 Preston Street, Ottawa, ON, K1S 1M4
613.728.2071 www.jrichards.ca

ARCHITECTURE DE PAYSAGE / Landscape Architect
Siteform Inc. Landscape Architecture
Ottawa, ON, K1S 3S5
613.796.4537 www.siteform.ca

CIVIL / Civil
Stantec Consulting Ltd
400 - 1331 Clyde Avenue, Ottawa, ON
613.722.4420 www.stantec.com

ARCHITECTES / Architect
NEUF Architectes Inc.
631, boul. René-Lévesque E., Ste. Mégane, Montréal QC H3B 1S6
T 514 847 1117 www.neuf.ca

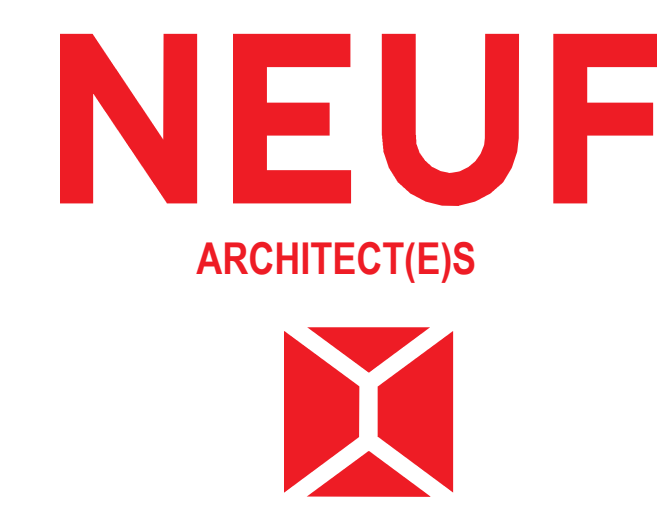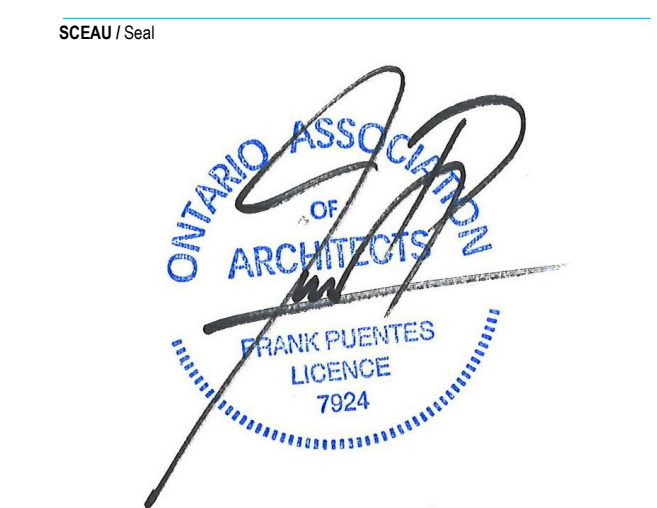

CLIENT / Client
brigil
A 98 Lois Street, Gatineau QC J8Y 3R7
T: 819-243-7392 Email: A.Rivard@brigil.com; anthonyjohnston@brigil.com

OUVRAGE / Project
STEACIE DRIVE

EMPLACEMENT / Location
100 STEACIE DRIVE,
KANATA, OTTAWA

NO PROJET / No.
13264

NO	REVISION	DATE (aa-mm-ii)
1	SITE PLAN APPLICATION	2024.07.24

*Préliminaire
NE PAS UTILISER POUR
CONSTRUCTION*

DESSINÉ PAR / Drawn by
Auteur

VERIFIÉ PAR / Checked by
Vérificateur

DATE (aa-mm-ii)
2024-01-01

ÉCHELLE / Scale
As indicated

TITRE DU DESSIN / Drawing Title
ELEVATIONS