



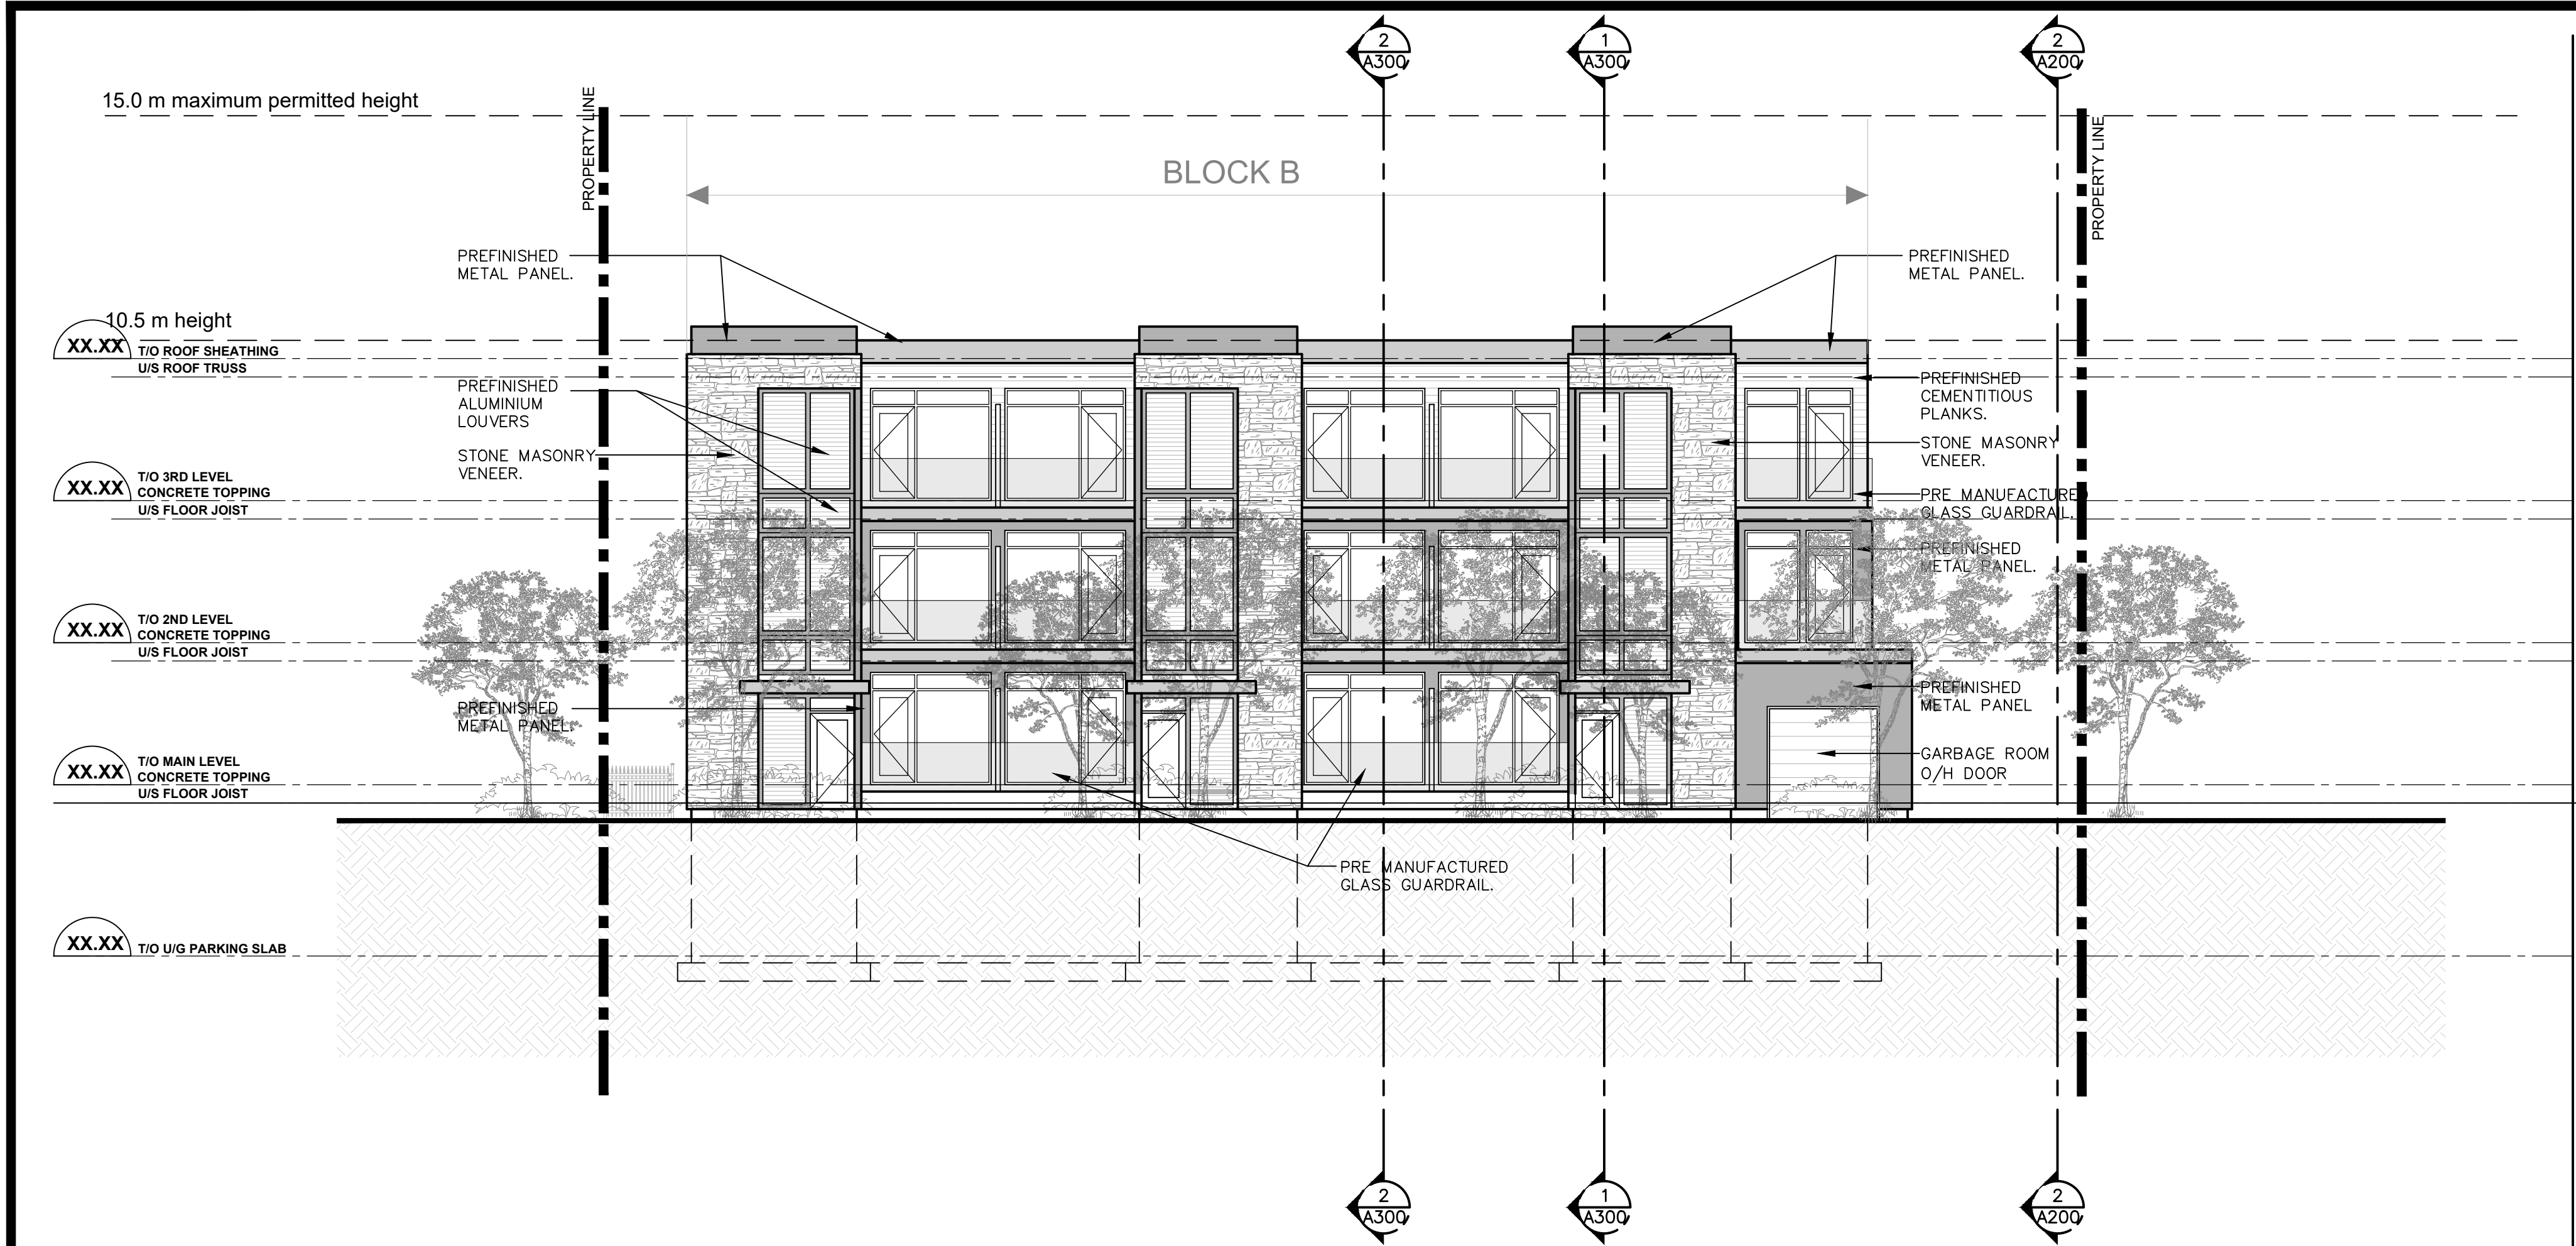

1 WEST ELEVATION (PHOENIX CRES)
A-201 SCALE = 1:100

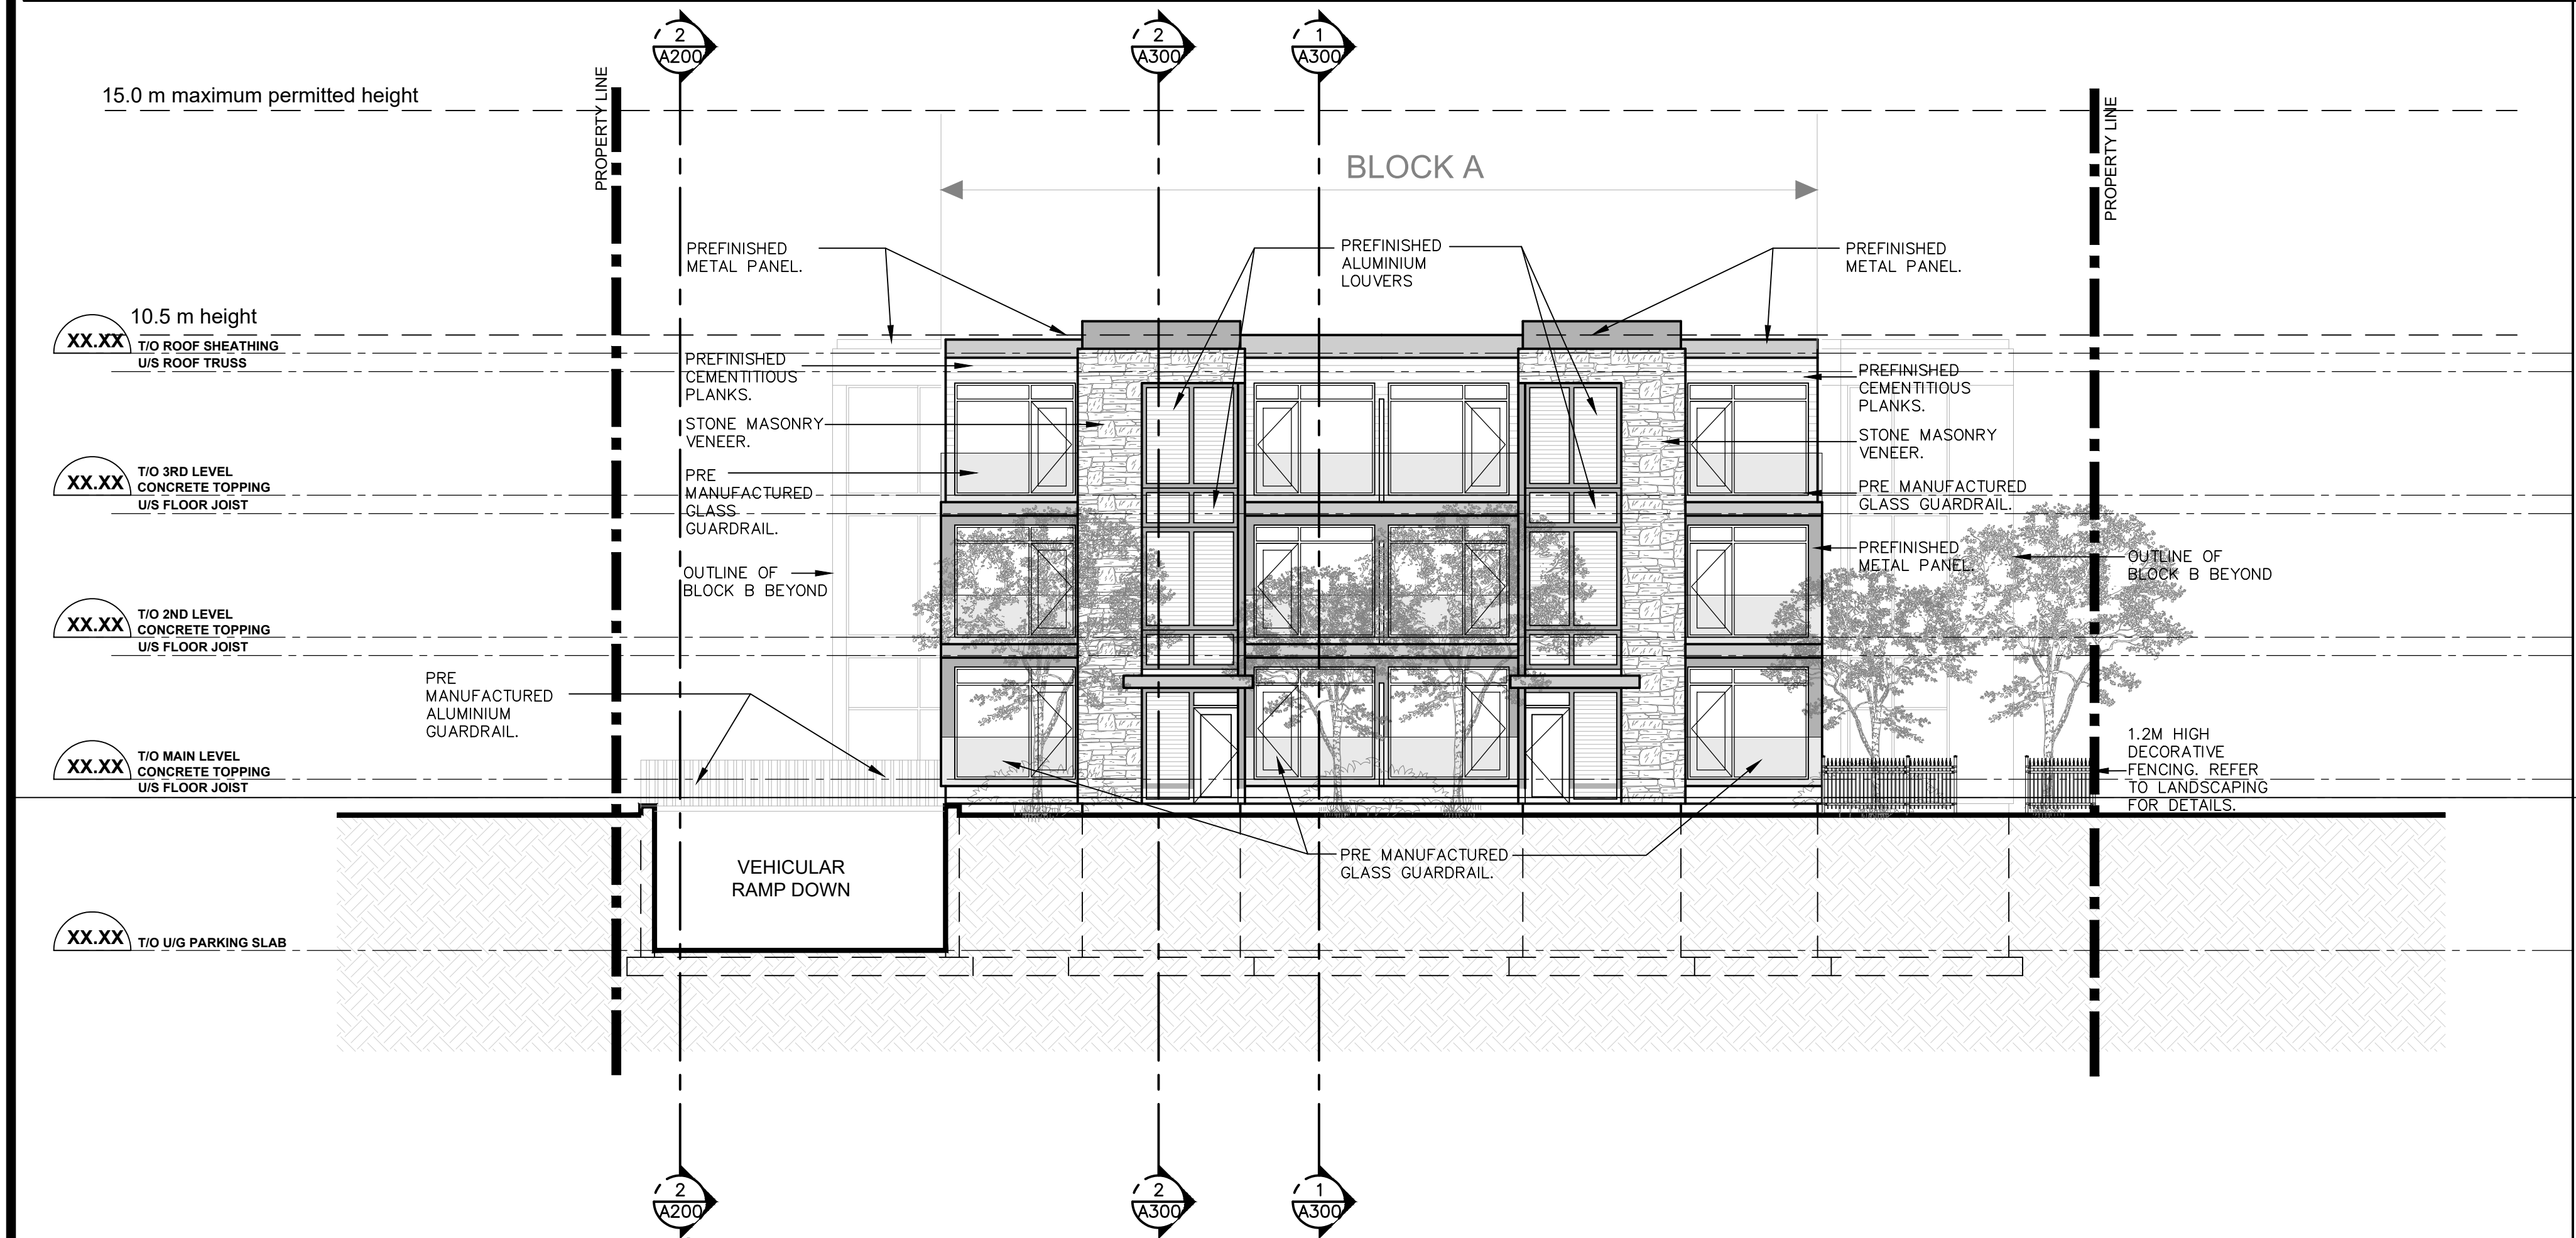

2 EAST ELEVATION (TENTH LINE)
A-201 SCALE = 1:100

John Seigny
JOHN SEIGNY C.E.T.
MANAGER (A), DEVELOPMENT REVIEW EAST
PLANNING, DEVELOPMENT & BUILDING SERVICES
DEPARTMENT, CITY OF OTTAWA

APPROVED
By seignyjo at 11:17 am, Aug 13, 2024

11			
10			
09	SPC SUBMISSION	JP	DEC. 12 2023
08	CLIENT REVIEW	JP	DEC. 06 2023
07	SPC RESUBMISSION	JC	JUN 28 2023
06	FOR COORDINATION	PE	APR. 20 2022
05	FOR COORDINATION	PE	APR. 14 2022
04	FOR REVIEW	PE	APR. 16 2021
03	FOR REVIEW	PE	JAN. 13 2021
02	FOR REVIEW	PE	NOV. 26 2020
01	FOR REVIEW	PE	NOV. 20 2020
No.	REVISIONS	BY	DATE

STAMP NORTH ARROW

TATHAM
ENGINEERING
5335 Canotek Road, Unit 103,
Ottawa, Ontario K1J 9L4
613-747-3636
info@tathameng.com

P2
concepts
2788 MIDLAND AVE., SUITE 201
OTTAWA, ONTARIO, K1V 6W6

DESIGNED BY: P.E. DRAWN BY: P.E. APPROVED BY: B.K.
PROJECT

1592 TENTH LINE ROAD
OTTAWA

DRAWING TITLE

EAST AND WEST ELEVATIONS

PROJECT NO.
0359
DATE
APRIL 20, 2022

A201