

2	0	24/07/08	ISSUED FOR FINAL SITE PLAN CONTROL
1	0	24/04/15	RESUBMISSION FOR SITE PLAN CONTROL PHASE 3 PRE-CONSULTATION

ISSUE NO.	REV. NO.	DATE	ISSUE
-----------	----------	------	-------

LES IDÉES, CONCEPTS, DISPOSITIONS ET PLANS MONTRÉS OU REPRÉSENTÉS PAR CE DESSIN APPARTIENNENT À EDWARD J. CUHACI AND ASSOCIATES ARCHITECTS INC. ET ONT ÉTÉ CRÉÉS ET DÉVELOPPÉS POUR ÊTRE UTILISÉS DANS LE CADRE DU PRÉSENT PROJET. ILS NE DOIVENT PAS ÊTRE UTILISÉS À D'AUTRES FINS NI COMMUNIQUÉS À QUI QUE CE SOIT SANS LA PERMISSION ÉCRITE DE EDWARD J. CUHACI AND ASSOCIATES ARCHITECTS INC.


L'ARCHITECTE DÉCLINE TOUTE RESPONSABILITÉ DÉCOULANT DE PROBLÈMES FAISANT SUITE AU NON-RESPECT DES PLANS ET DEVIS OU DE L'INTENTION DU CONCEPT QU'ILS TRANSMETTENT OU DE TOUTS PROBLÈMES POUVANT RÉSULTER DU DÉFAUT DE TIERS D'OBTENIR OU DE SUIVRE LES INSTRUCTIONS DE L'ARCHITECTE RELATIVEMENT AUX ERREURS, OMISSIONS, INCOHÉRENCES, AMBIGUITÉS OU CONTRADICTIONS ALLÉGUÉES.

L'ENTREPRENEUR DOIT VÉRIFIER TOUTES LES DIMENSIONS SUR PLACE ET INFORMER L'ARCHITECTE DE TOUT ÉCART AVANT LE DÉBUT DES TRAVAUX. NE PAS MESURER LES DESSINS À L'ÉCHELLE.

ALL IDEAS, DESIGNS, ARRANGEMENTS, AND PLANS INDICATED OR REPRESENTED BY THIS DRAWING ARE OWNED BY AND THE PROPERTY OF EDWARD J. CUHACI AND ASSOCIATES INC. AND WERE CREATED, EVOLVED, AND DEVELOPED FOR USE ON AND IN CONNECTION WITH THE SPECIFIED PROJECT. NONE OF THE IDEAS, DESIGNS, ARRANGEMENTS OR PLANS SHALL BE USED BY OR DISCLOSED TO ANY PERSON, FIRM, OR CORPORATION FOR ANY PURPOSE WHATSOEVER WITHOUT THE WRITTEN PERMISSION OF EDWARD J. CUHACI AND ASSOCIATES INC.

THE ARCHITECT WAIVES ANY AND ALL RESPONSIBILITY AND LIABILITY FOR PROBLEMS WHICH ARISE FROM FAILURE TO FOLLOW THESE PLANS, SPECIFICATIONS, AND THE DESIGN INTENT THEY CONVEY, OR FOR PROBLEMS WHICH ARISE FROM OTHERS' FAILURE TO OBTAIN AND/OR FOLLOW THE ARCHITECT'S GUIDANCE WITH RESPECT TO ANY ERRORS, OMISSIONS, INCONSISTENCIES, AMBIGUITIES OR CONFLICTS WHICH ARE ALLEGED.

CONTRACTOR TO VERIFY ALL DIMENSIONS AND NOTIFY THE ARCHITECT OF ANY DISCREPANCIES BEFORE WORK COMMENCES. DO NOT SCALE DRAWINGS

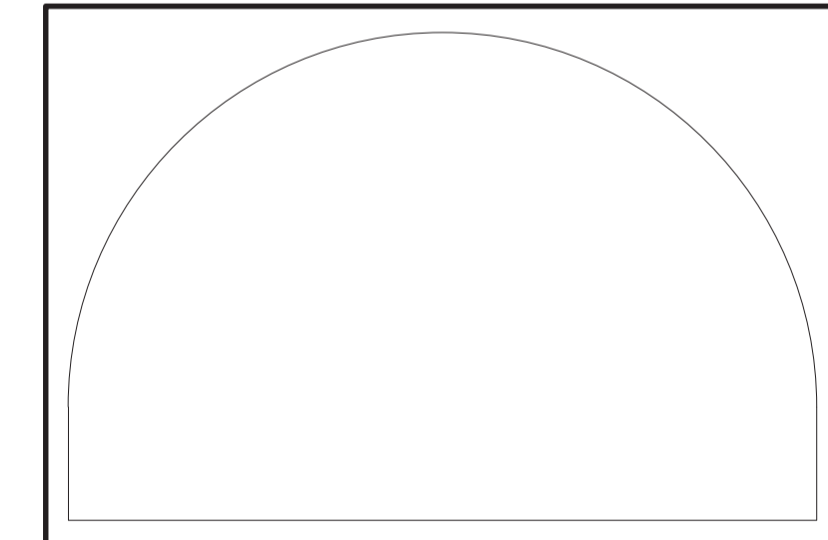


EDWARD J. CUHACI & ASSOCIATES ARCHITECTS Inc.
171 Slater St. Suite 100, Ottawa, Ontario, K1P 5H7
Fax: (613) 236-1944 Telephone: (613) 236-7135 E-mail: info@ehaci.com

PROJECT TITLE/TITRE DU PROJET
**ST PATRICK'S HOME
NEW SENIOR APARTMENT BUILDING**
2865 RIVERSIDE DR. #226
OTTAWA, ONTARIO


ST PATRICK'S HOME OF OTTAWA
OTTAWA, ONTARIO
2865 RIVERSIDE DR. #226

DRAWING TITLE/TITRE DU DESSIN
SITE PLAN DETAILS


SCALE ÉCHELLE	AS NOTED	PROJ. No 2235	ISSUE No 2	REV. No 0
DRAWN BY DESSINÉ PAR	EA	DRAWING/DESSIN		
CHECKED BY VÉRIFIÉ PAR	DB	A003		
DATE	2024	FICHIER ACAD FILE: 2235-A003-SPC.dwg		

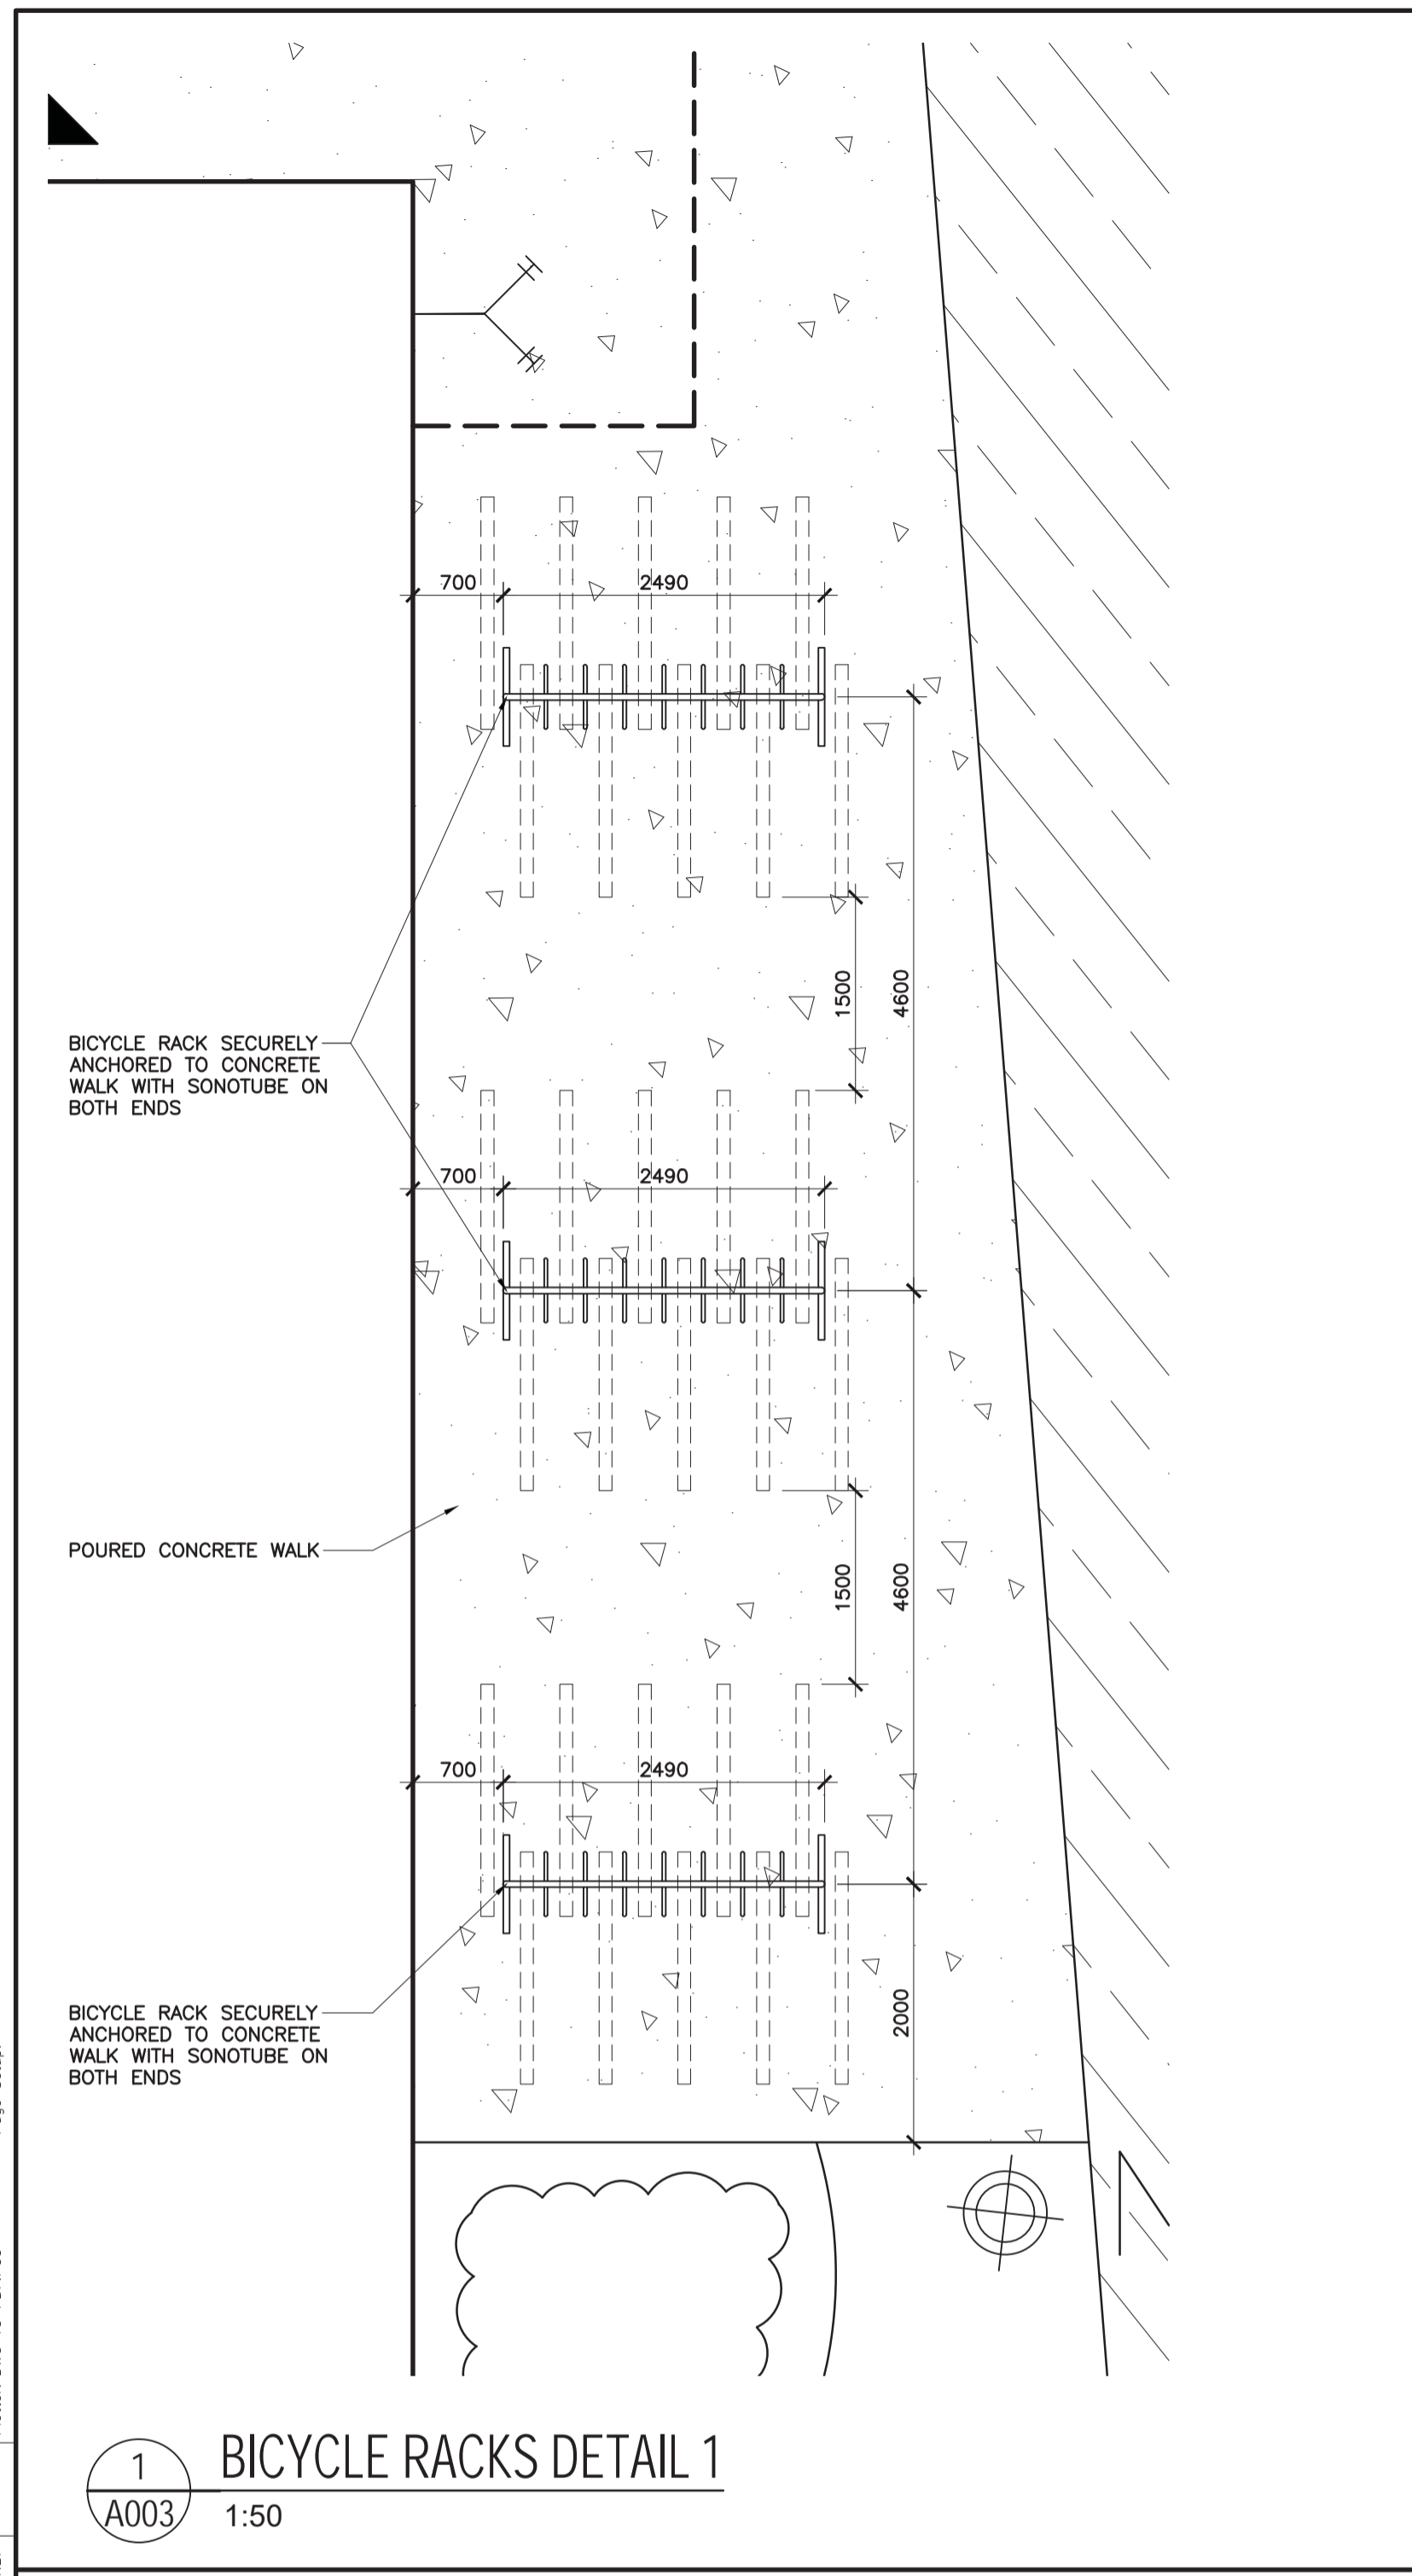


1 BICYCLE RACKS DETAIL 1
A003 1:50

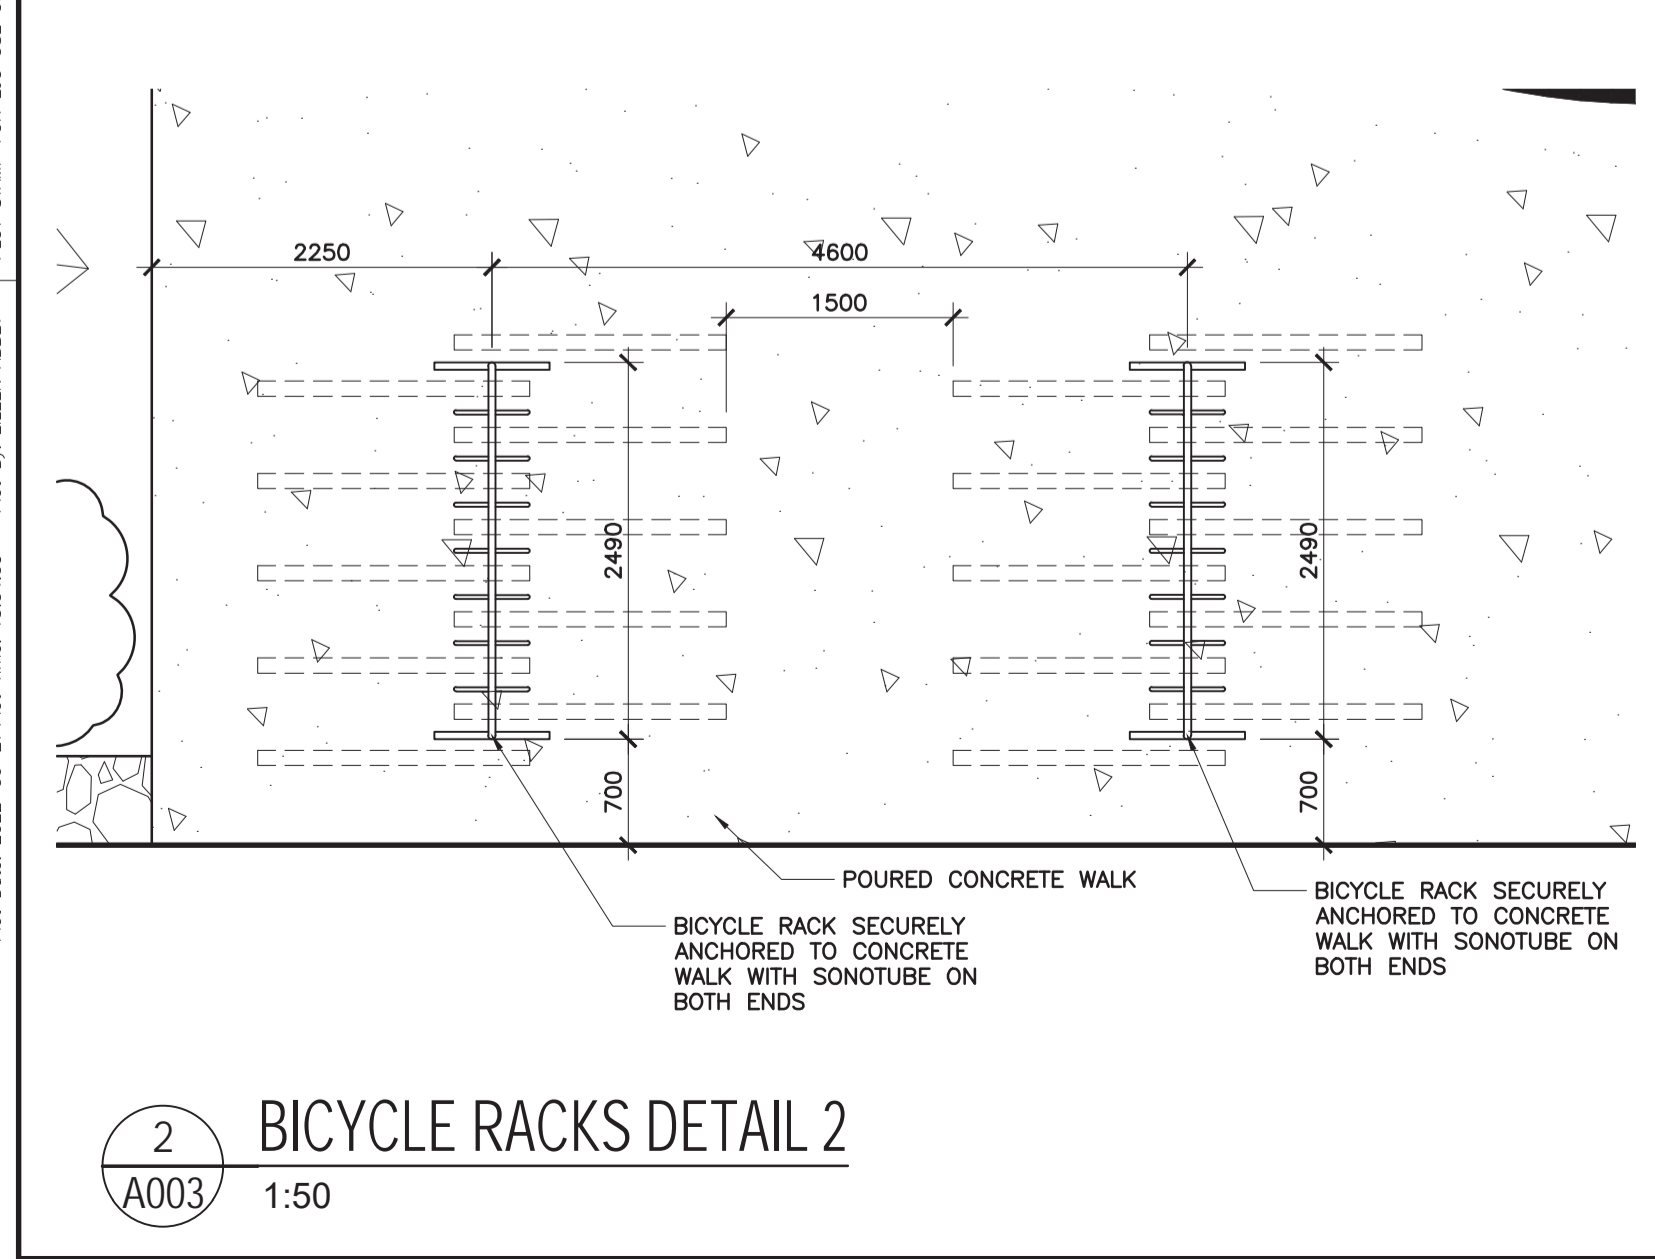

2 BICYCLE RACKS DETAIL 2
A003 1:50

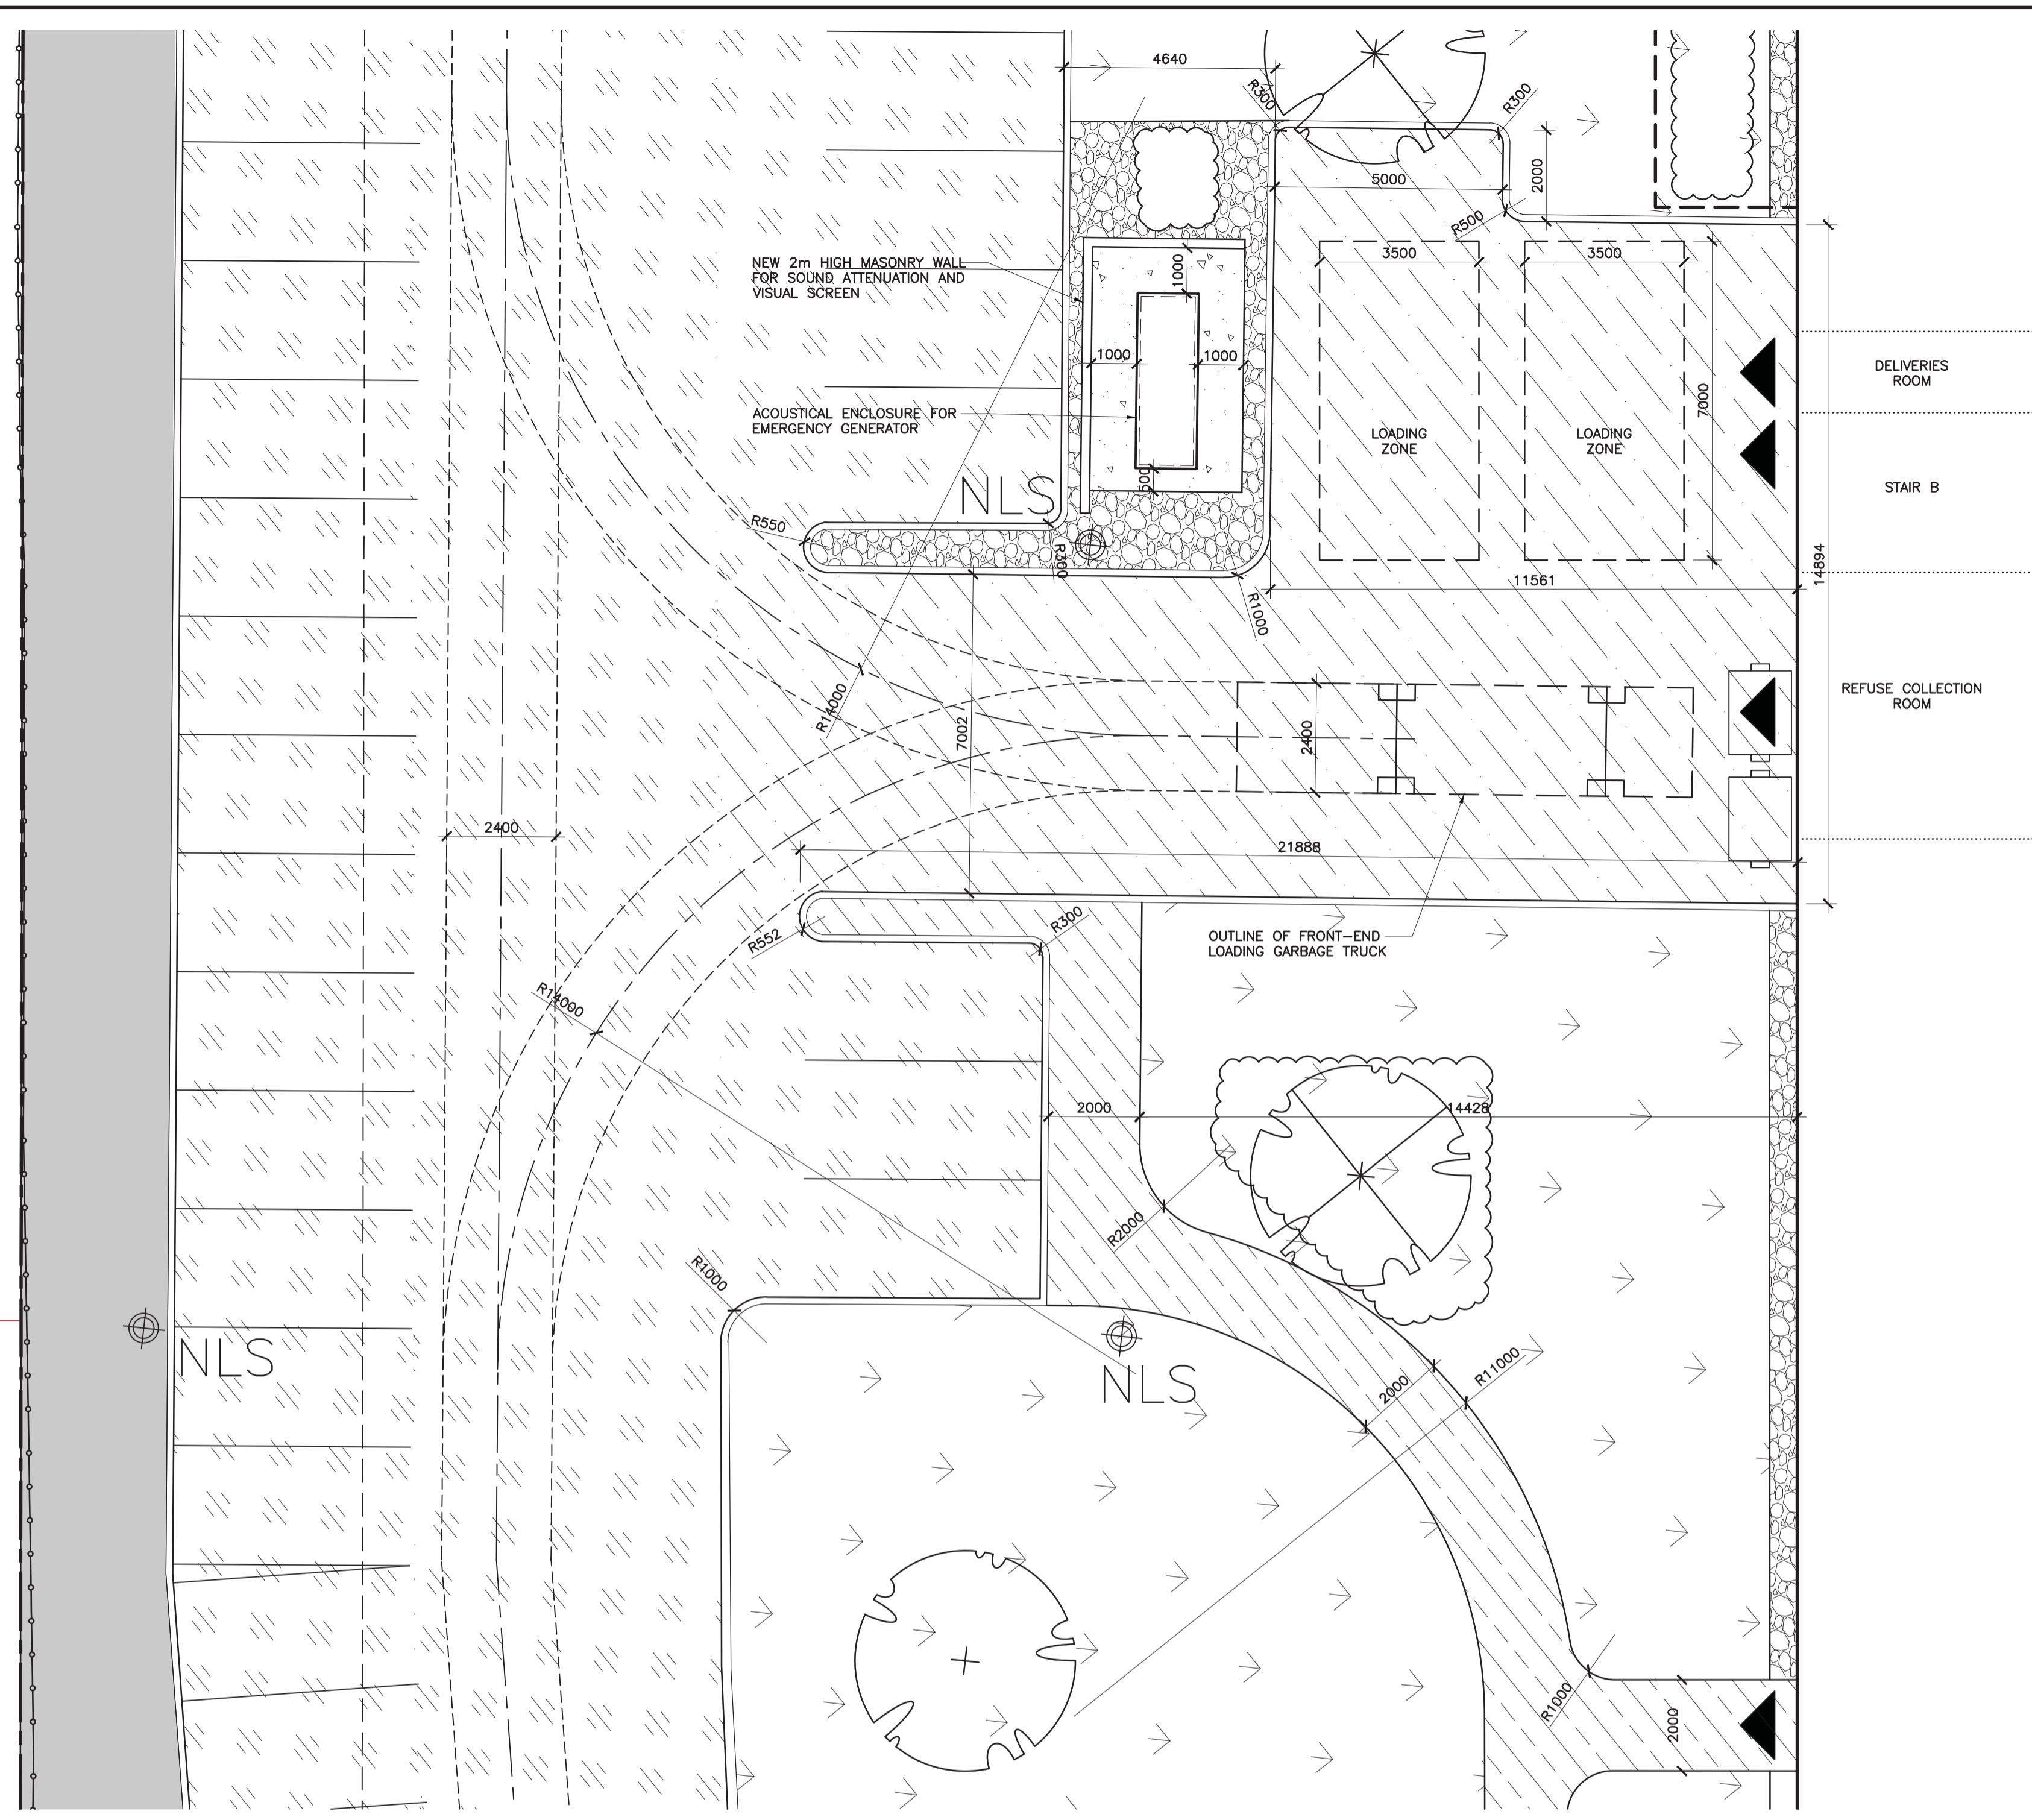

3 TURNING RADIUS DETAIL - GARBAGE TRUCK
A003 1:100

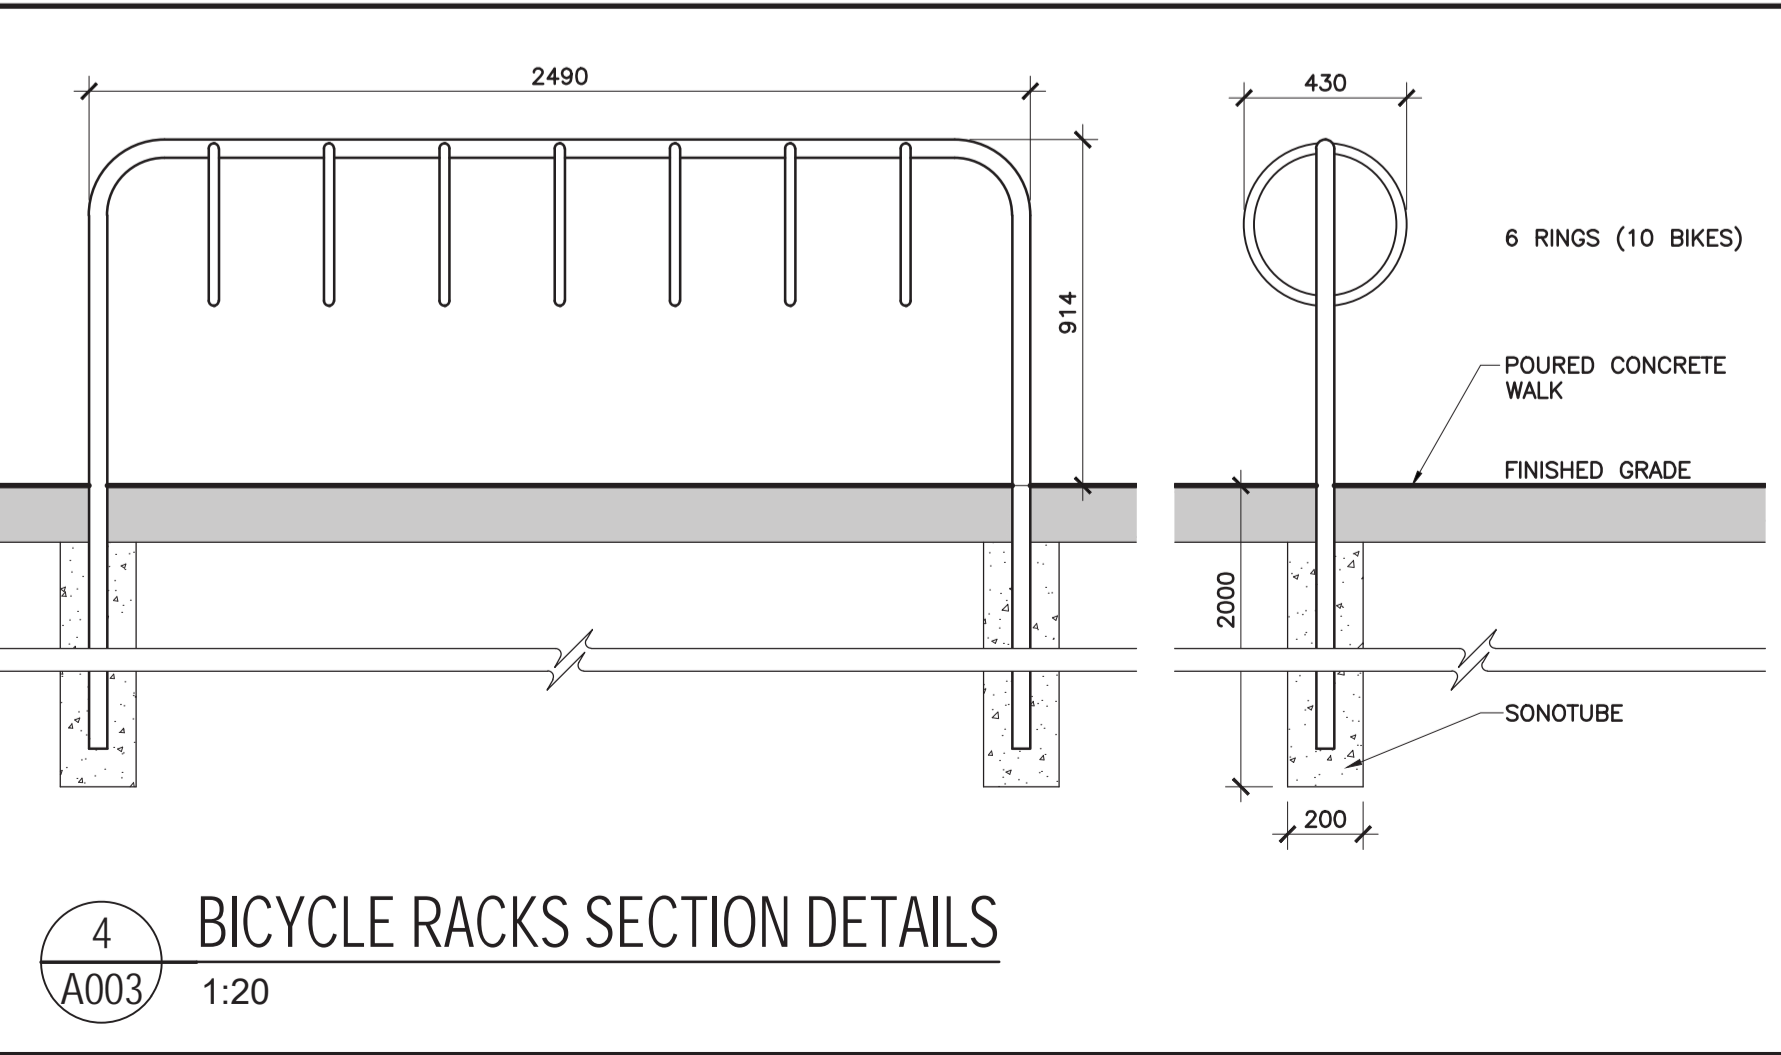

4 BICYCLE RACKS SECTION DETAILS
A003 1:20

Plot Date: 2022-06-27 Plot Time: 15:54:53 Plot By: ELEEN ASBEN Plot Date: 2022-06-27 Plot Time: 15:54:53 Plot By: ELEEN ASBEN
 PLOT STAMP FOR E.I.C. USE ONLY PLOTTER: DWG TO PDF PLOTTER: DWG TO PDF PLOTTER: DWG TO PDF PLOTTER: DWG TO PDF