


#	REVISION	DATE
1	ISSUED FOR REVIEW	01-02-24
2	ISSUED FOR SITE PLAN	16-02-24
3	ISSUED FOR CO-ORDINATION	21-02-24
4	ISSUED FOR CO-ORDINATION	04-03-24
5	ISSUED FOR CO-ORDINATION	21-03-24
6	ISSUED FOR CO-ORDINATION	24-04-24
7	ISSUED FOR SITE PLAN	24-05-03
8	ISSUED FOR SITE PLAN	24-05-16
9	ISSUED FOR SITE PLAN	24-08-02
10		

**LEGEND**

- (1) MASONRY VENEER
- (2A) HANSEN WILLIAMSBURG MK2 MAX SIZE OR APPROVED FIBER CEMENT BOARD & BATTEN SIDING
- (2B) PREFINISHED FIBR BOARD
- (2C) JAMES HARDIE OR APPROVED EQ. PREFINISHED FIBER CEMENT BOARD
- (3) JAMES HARDIE OR APPROVED EQ. PREFINISHED HERITAGE RIB METAL ROOFING 20" SPACING, MARITIME GREY BY IDEAL ROOFING CO.
- (4) PREFINISHED METAL RIDGE VENT
- (5A) PREFINISHED METAL FASCIA
- (6A) ALUMINUM CLAD WINDOW
- (6B) EXTRUDED VINYL WINDOW
- (6C) ALUMINUM CURTAIN WALL
- (7) CEMENTITIOUS PARGING ON CONCRETE FOUNDATION
- (8) MECHANICAL EQUIPMENT
- (9) ROOF BRACKET
- (10) ROOF CANOPY
- (11) PREFINISHED METAL RAILING
- (12) PVC PARAPET MOULDING (SMOOTH FINISH) AZEK OR APPROVED EQ.
- (13) TIE ROD
- (14) PRECAST SILL
- (15) MASONRY SOLDIER
- (16) METAL FLASHING

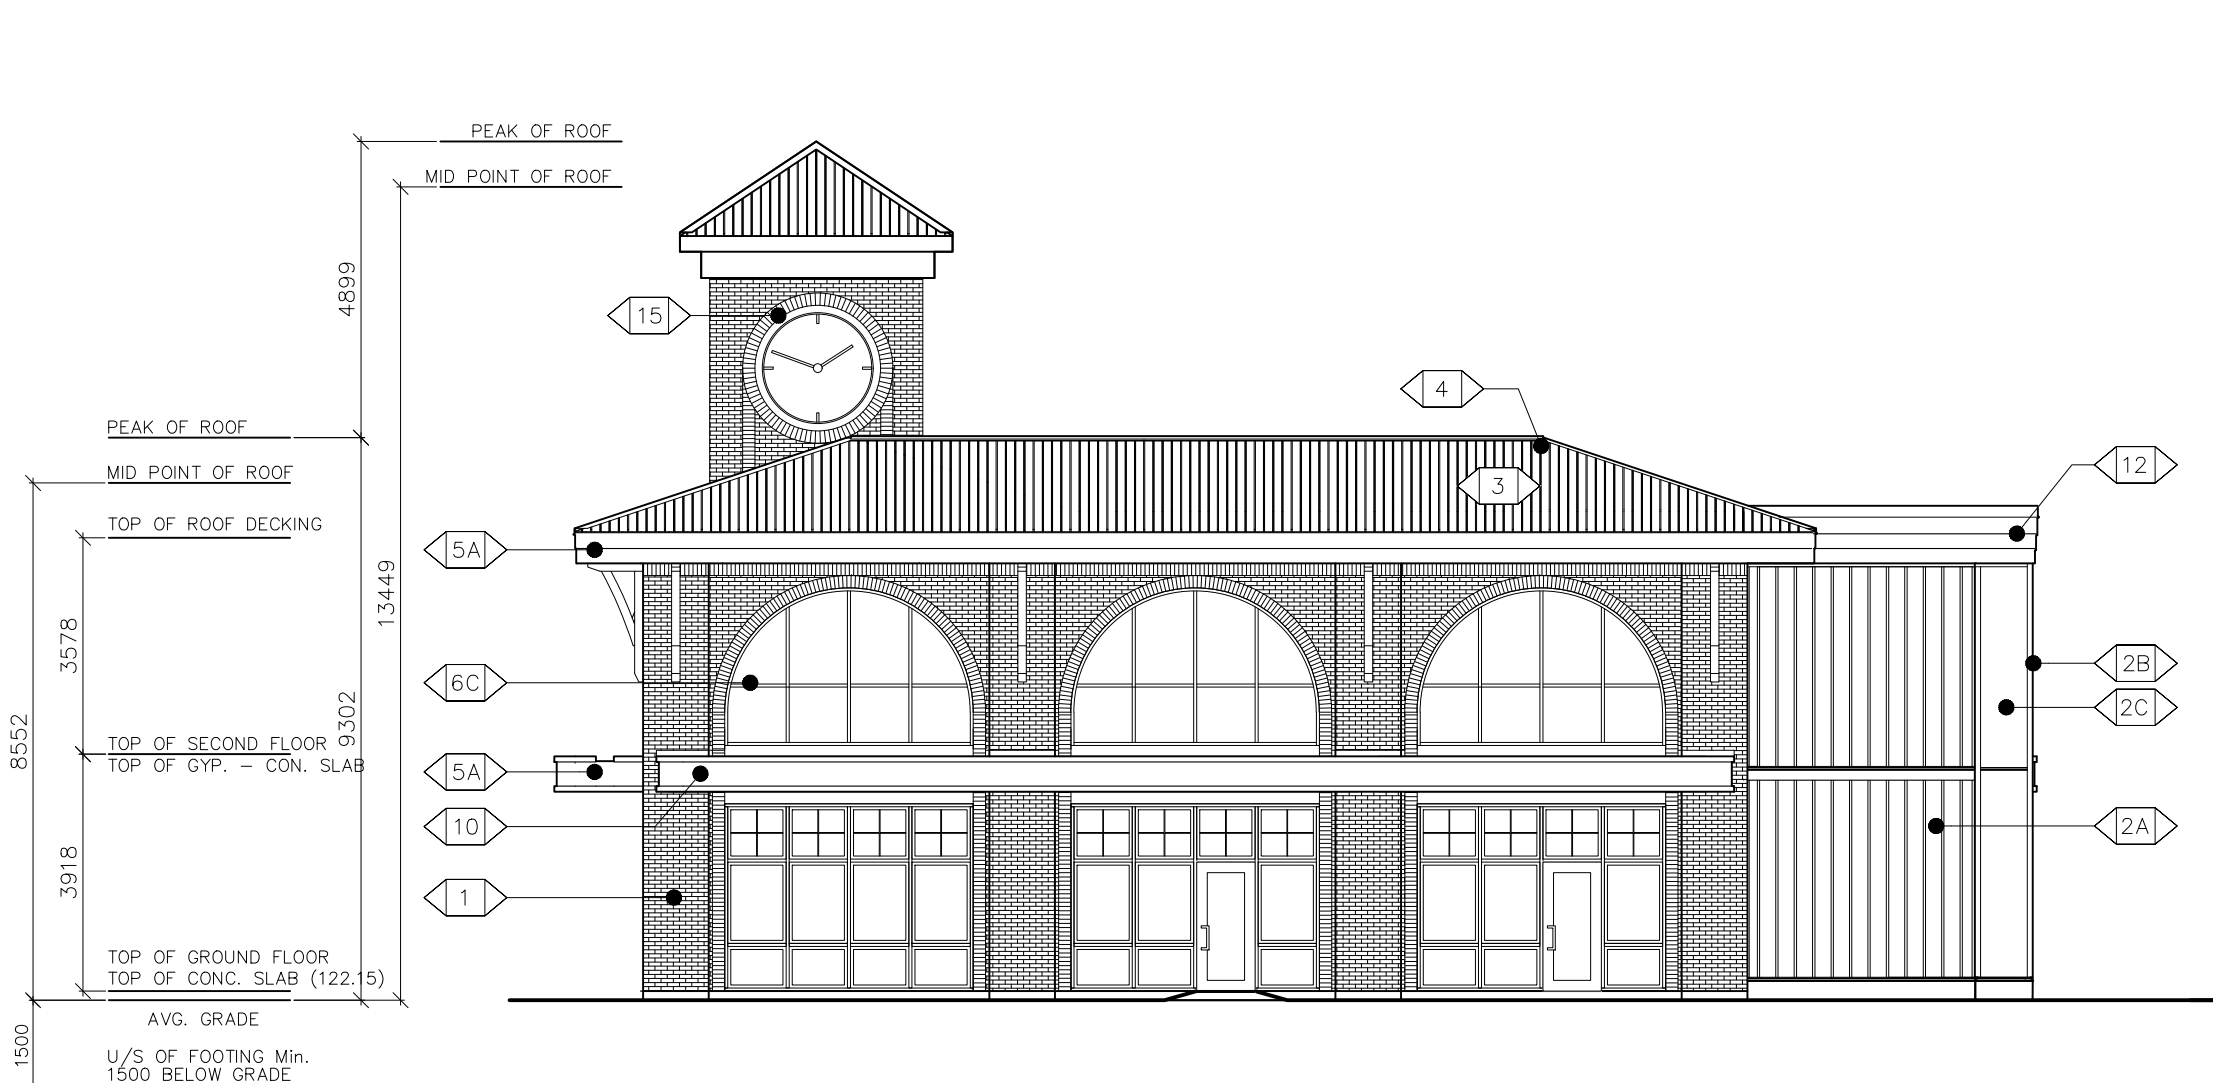


**1 NORTH ELEVATION**  
A200  
SCALE: 1:125






**4 WEST ELEVATION**  
A200  
SCALE: 1:125



**2 SOUTH ELEVATION: PARKING DRIVE AISLE**  
A200  
SCALE: 1:125

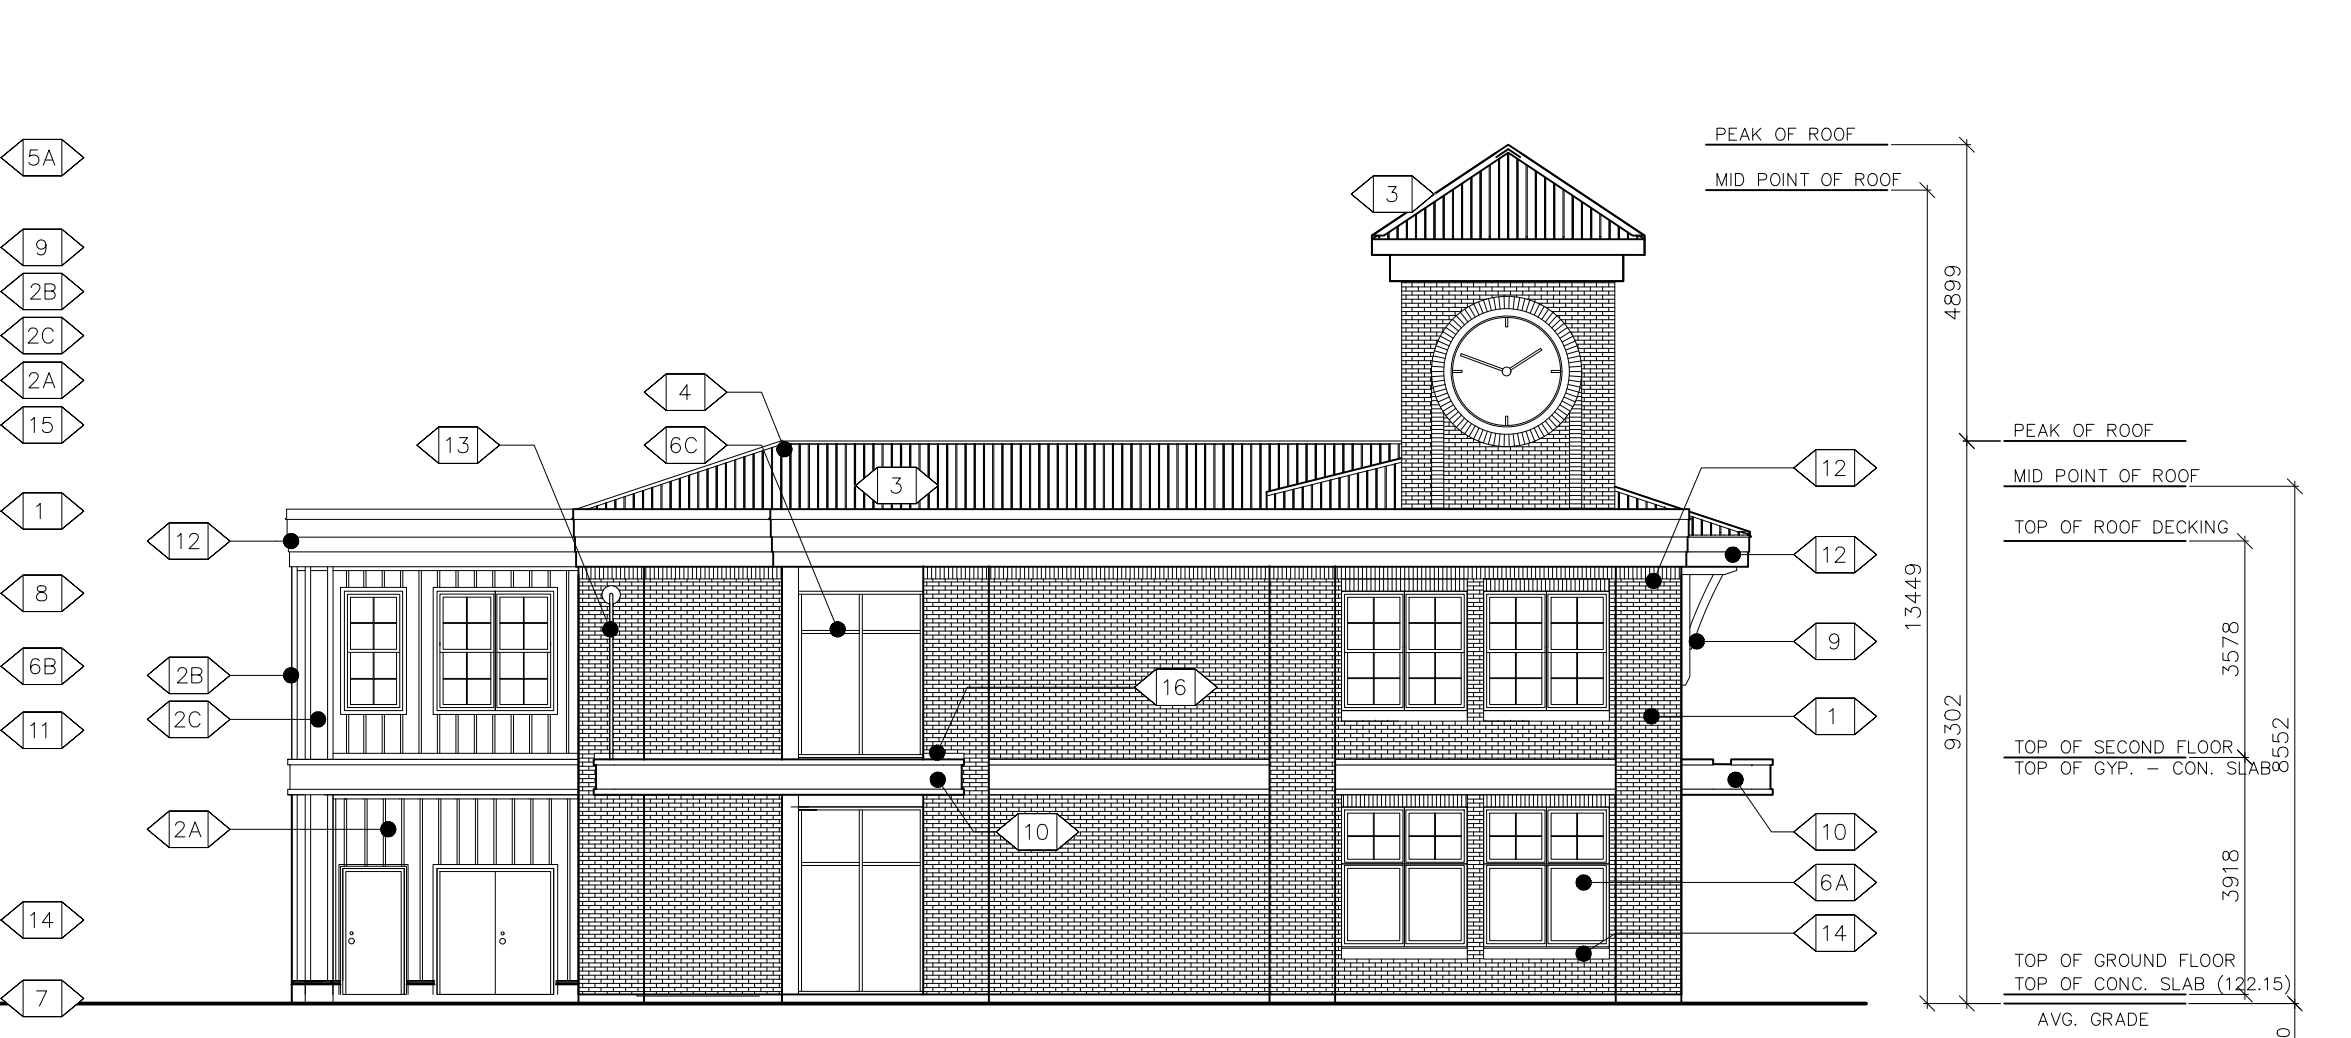

**3 EAST ELEVATION: STITTSVILLE MAIN STREET**  
A200  
SCALE: 1:125

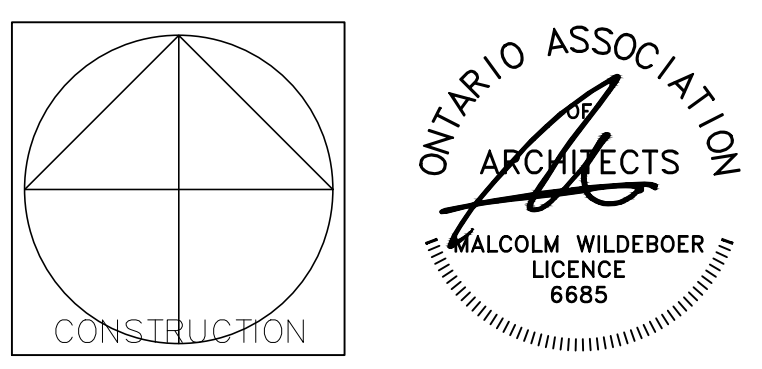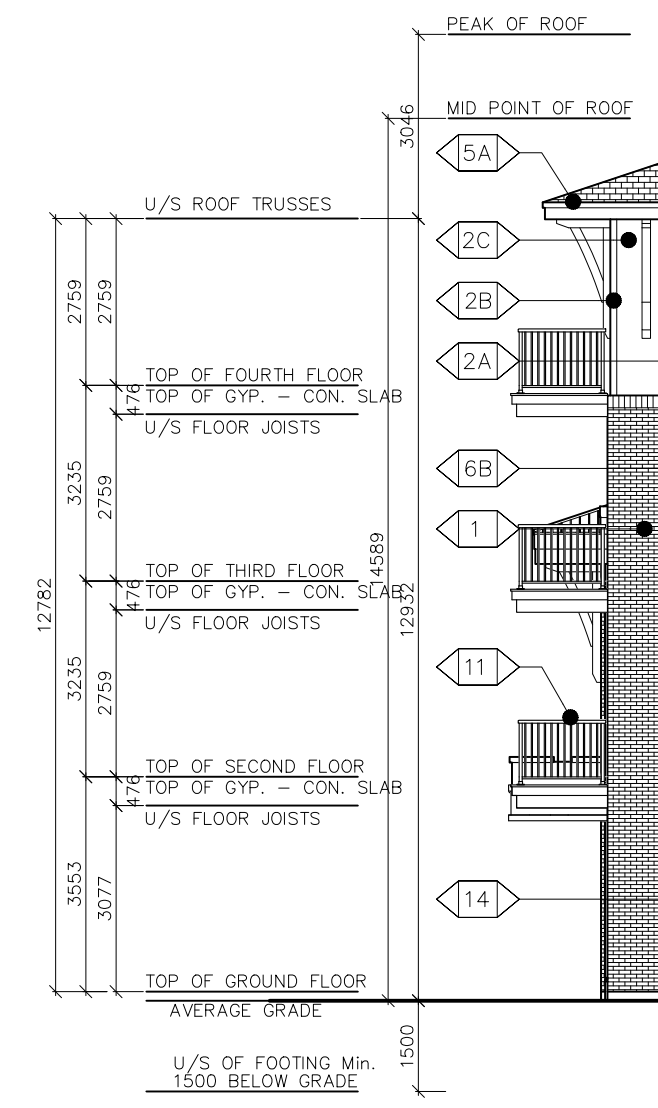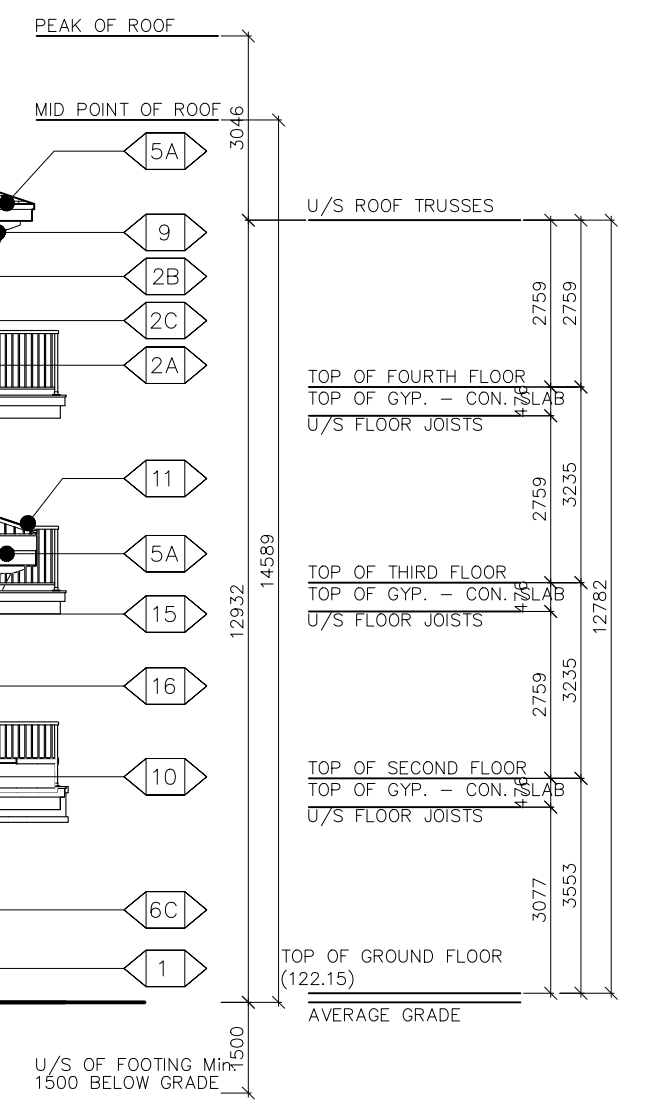

PROJECT TITLE  
**STITTSVILLE STATION**  
1518-1524-1526 STITTSVILLE MAIN STREET

DRAWING TITLE  
**BUILDING ELEVATIONS**

DESIGNED BY: MALCOLM WILDEBOER  
DRAWN BY: JE  
START DATE: ---  
SCALE: AS SHOWN  
PROJECT NO. 2306

DRAWING NO. **A200**