
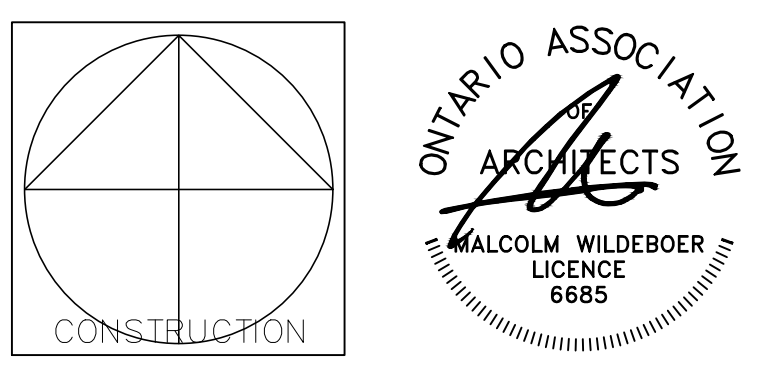
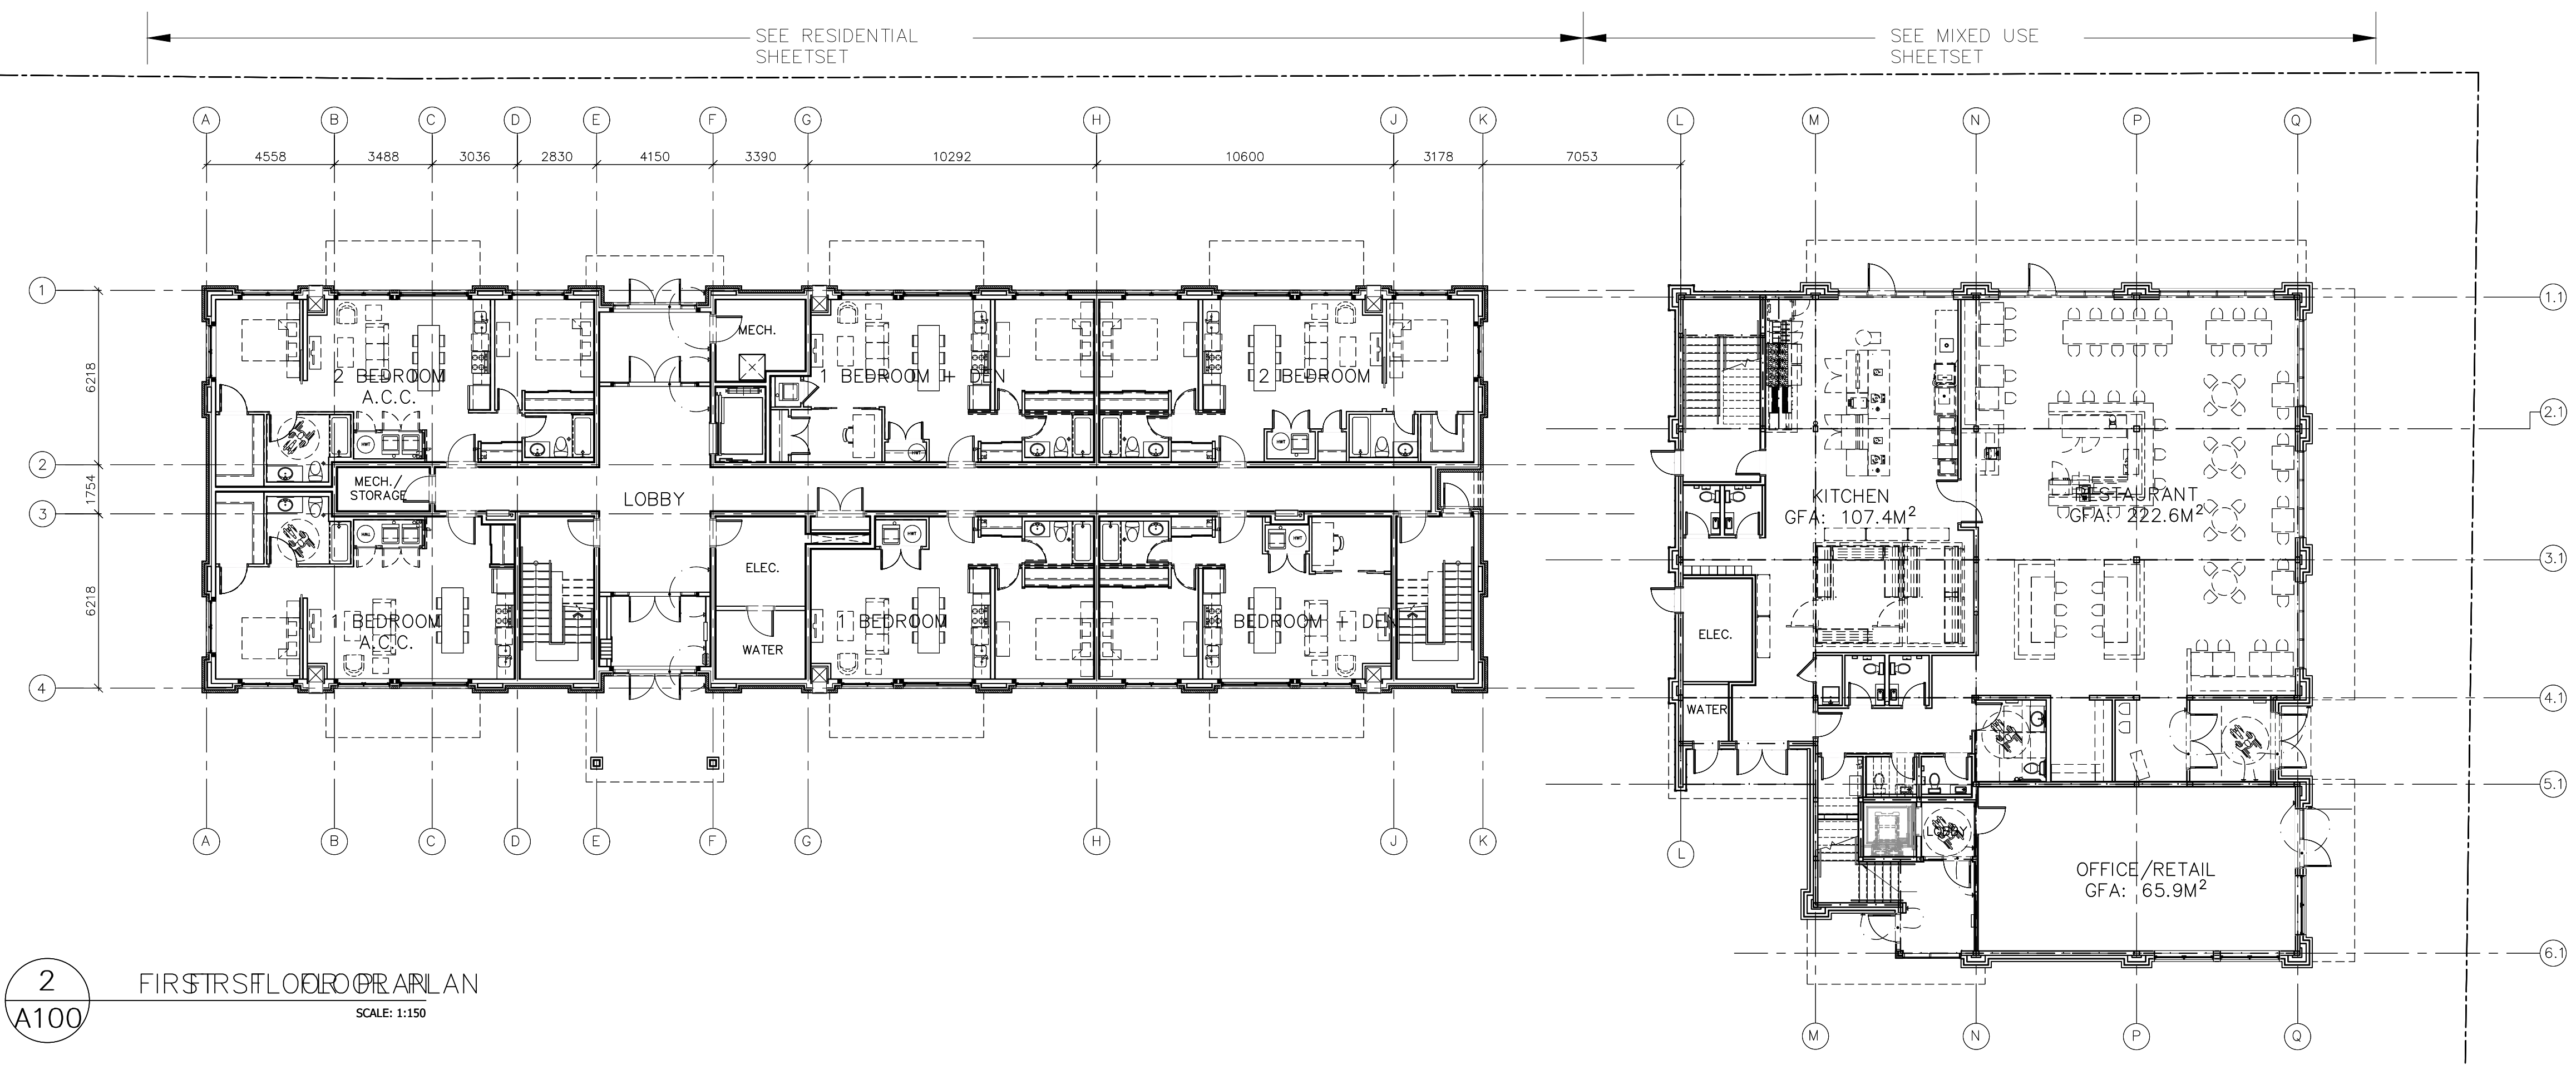


#	REVISION	DATE
1	ISSUED FOR REVIEW	01-02-24
2	ISSUED FOR SITE PLAN	16-02-24
3	ISSUED FOR CO-ORDINATION	21-02-24
4	ISSUED FOR CO-ORDINATION	04-03-24
5	ISSUED FOR CO-ORDINATION	21-03-24
6	ISSUED FOR CO-ORDINATION	24-04-24
7	ISSUED FOR SITE PLAN	24-05-03
8	ISSUED FOR SITE PLAN	24-05-16
9	ISSUED FOR SITE PLAN	24-08-02
10		

NOTES:
 1. ALL DIMENSIONS ARE TO GRIDLINES, TO FACE OF STUD, FACE OF MASONRY UNIT OR FACE OF CONCRETE WALL/U.O

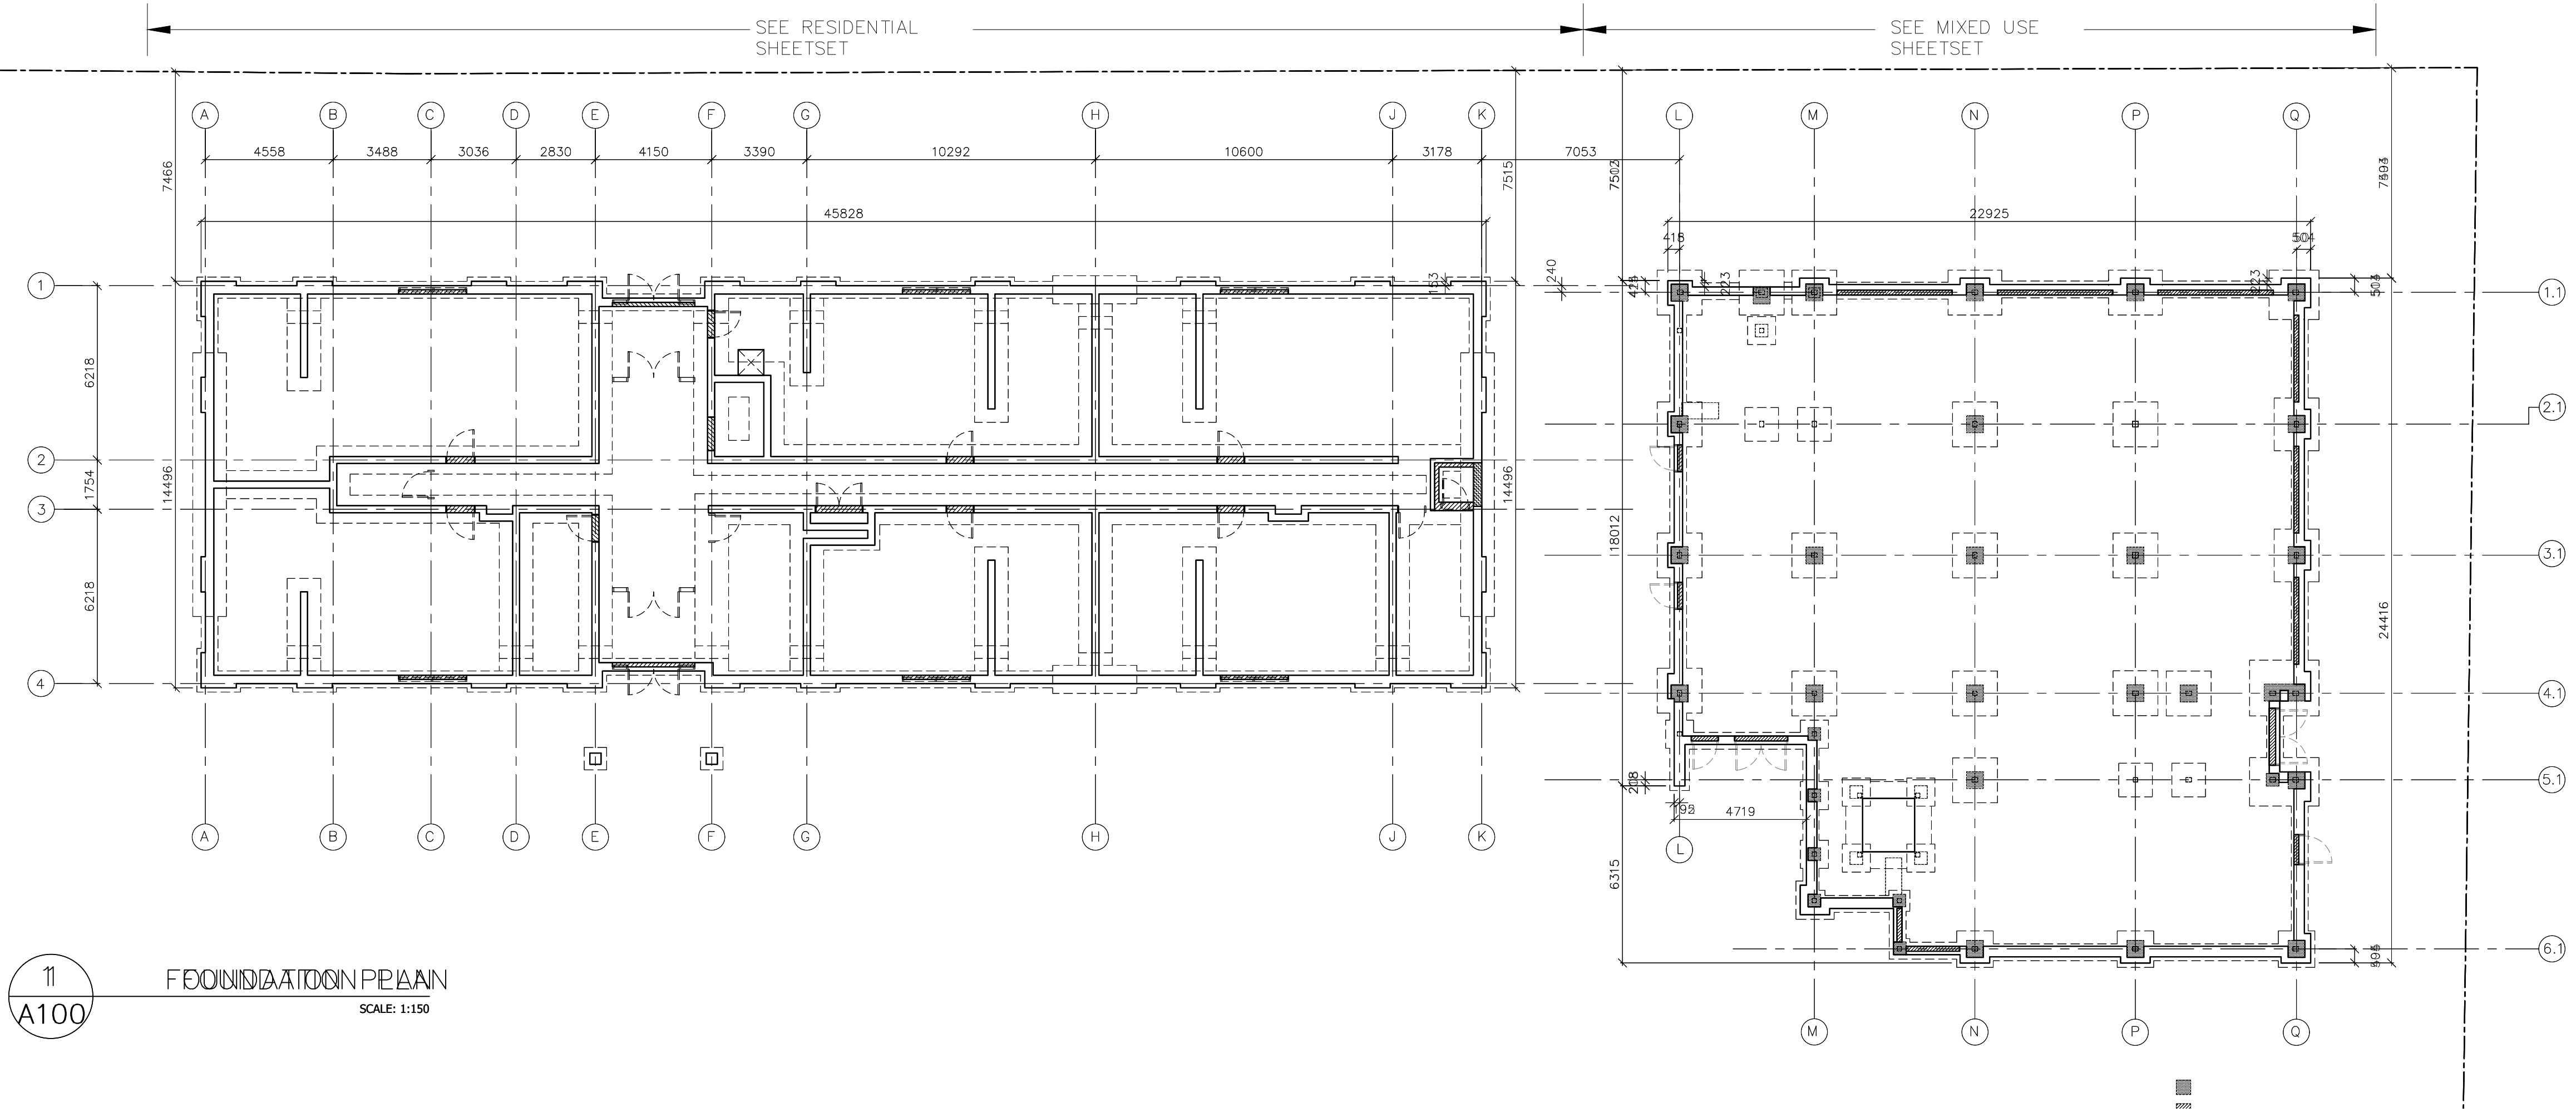

Vandenberg & Wildeboer
A.R.C.H.I.T.E.C.T.S

PROJECT TITLE
STITTSVILLE STATION
1518-1524-1526 STITTSVILLE MAIN STREET,


DRAWING TITLE
OVERALL FLOOR PLANS

DESIGNED BY: MALCOLM WILDEBOER
DRAWN BY: JE, NG, PA, JN, RP
START DATE:
SCALE: AS SHOWN
PROJECT NO. 2306


DRAWING NO. **A100**

#	REVISION	DATE
1	ISSUED FOR REVIEW	01-02-24
2	ISSUED FOR SITE PLAN	16-02-24
3	ISSUED FOR CO-ORDINATION	21-02-24
4	ISSUED FOR CO-ORDINATION	04-03-24
5	ISSUED FOR CO-ORDINATION	21-03-24
6	ISSUED FOR CO-ORDINATION	24-04-24
7	ISSUED FOR SITE PLAN	24-05-03
8	ISSUED FOR SITE PLAN	24-05-16
9	ISSUED FOR SITE PLAN	24-08-02
10		


NOTES:
 1. ALL DIMENSIONS ARE TO GRIDLINES, TO FACE OF STUD, FACE OF MASONRY UNIT OR FACE OF CONCRETE WALL, U.N.O

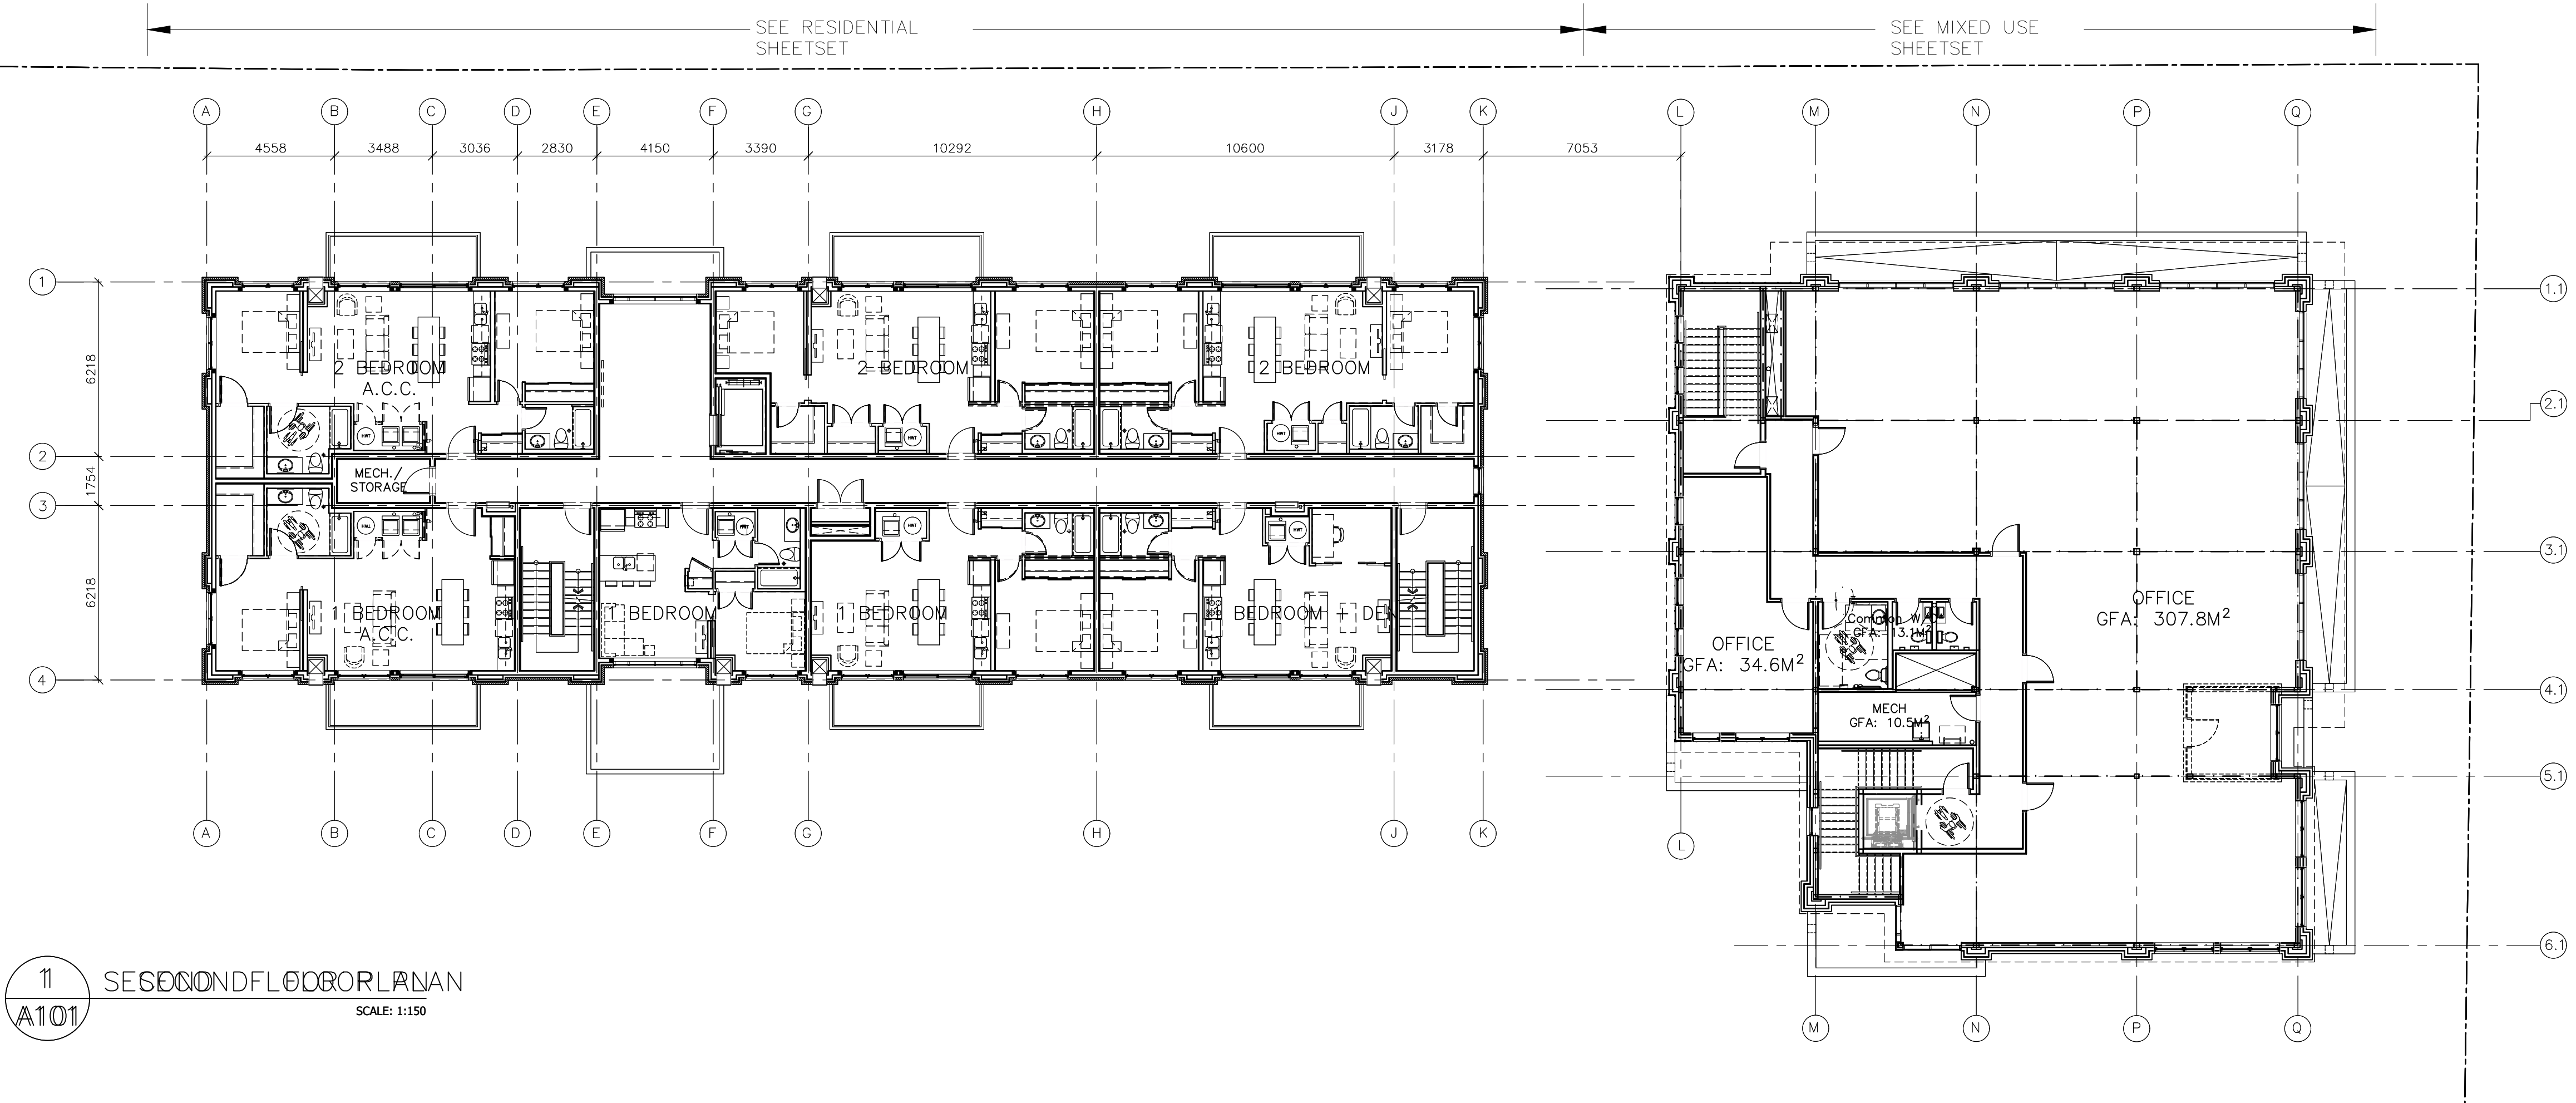

1 SEKONDFLOÖRPLAN
 A101 SCALE: 1:150

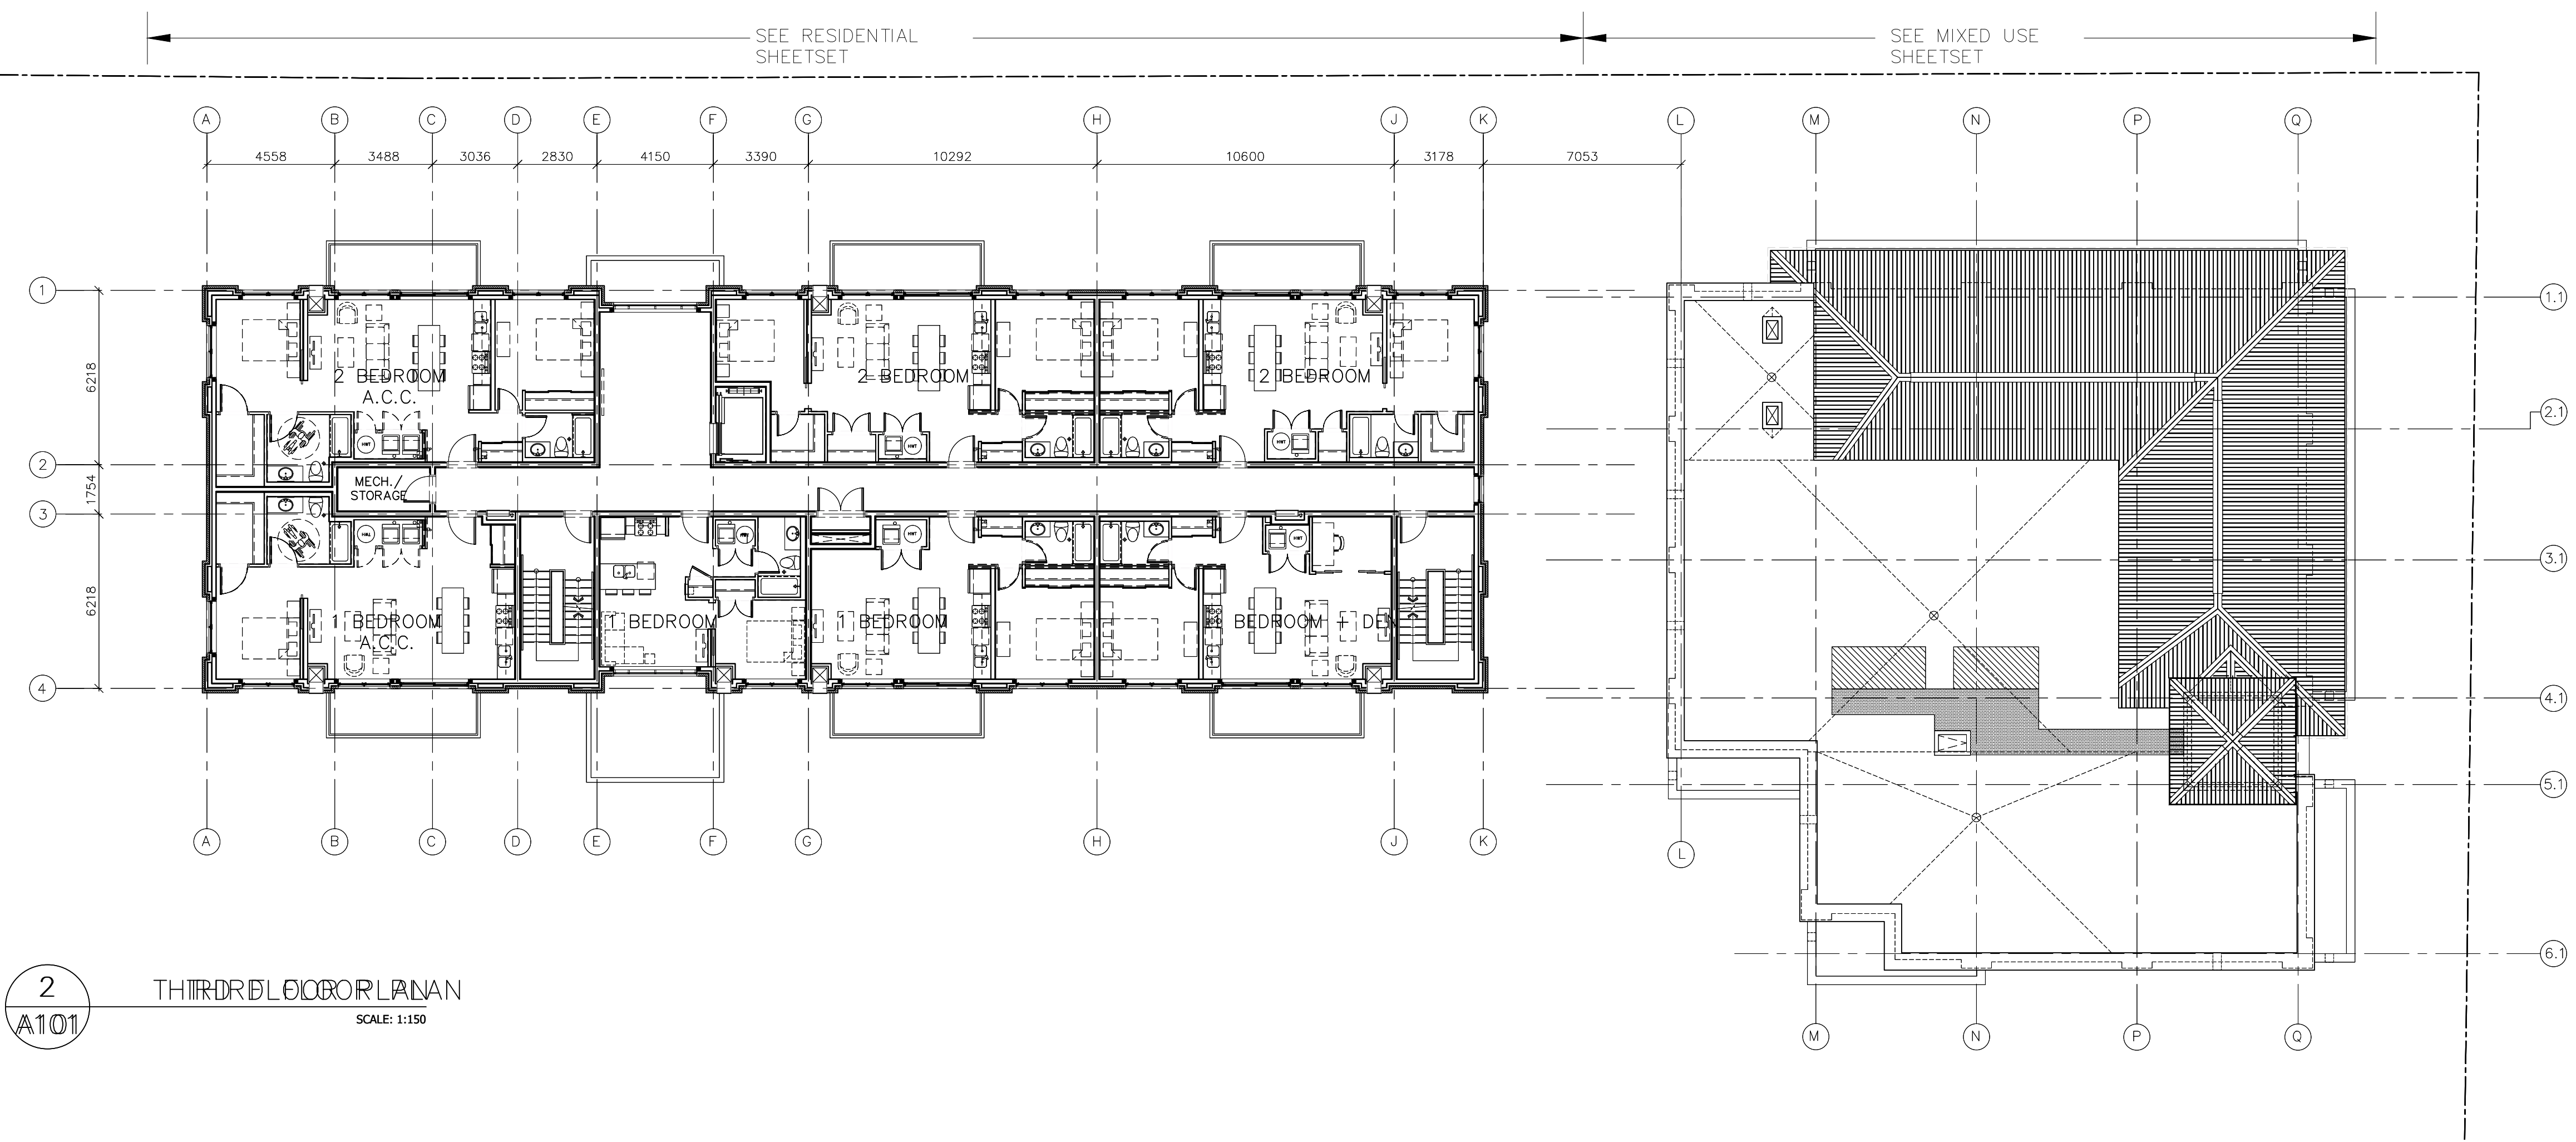

2 TITRDFLOÖRPLAN
 A101 SCALE: 1:150

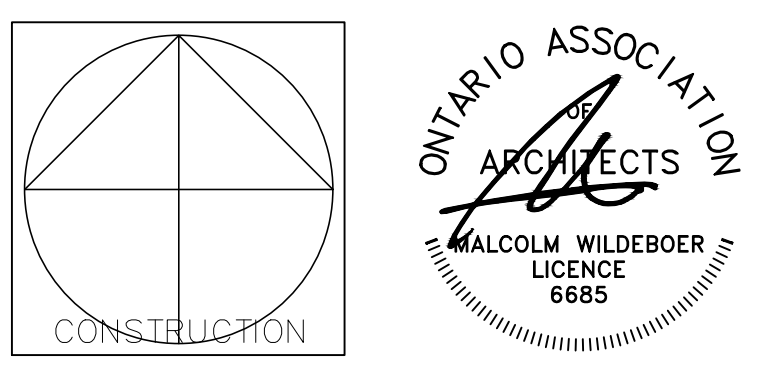

Vandenberg & Wildeboer
 A.R.C.H.I.T.E.C.T.S

PROJECT TITLE
 STITTSVILLE STATION
 1518-1524-1526 STITTSVILLE MAIN STREET


DRAWING TITLE
 OVERALL FLOOR PLANS

DESIGNED BY: MALCOLM WILDEBOER
 DRAWN BY: JE, NG, PA, JN, RP
 START DATE:
 SCALE: AS SHOWN
 PROJECT NO. 2306


DRAWING NO. **A101**

#	REVISION	DATE
1	ISSUED FOR REVIEW	01-02-24
2	ISSUED FOR SITE PLAN	16-02-24
3	ISSUED FOR CO-ORDINATION	21-02-24
4	ISSUED FOR CO-ORDINATION	04-03-24
5	ISSUED FOR CO-ORDINATION	21-03-24
6	ISSUED FOR CO-ORDINATION	24-04-24
7	ISSUED FOR SITE PLAN	24-05-03
8	ISSUED FOR SITE PLAN	24-05-16
9	ISSUED FOR SITE PLAN	24-08-02
10		


NOTES:
 1. ALL DIMENSIONS ARE TO GRIDLINES, TO FACE OF STUD, FACE OF MASONRY UNIT OR FACE OF CONCRETE WALL U.N.O

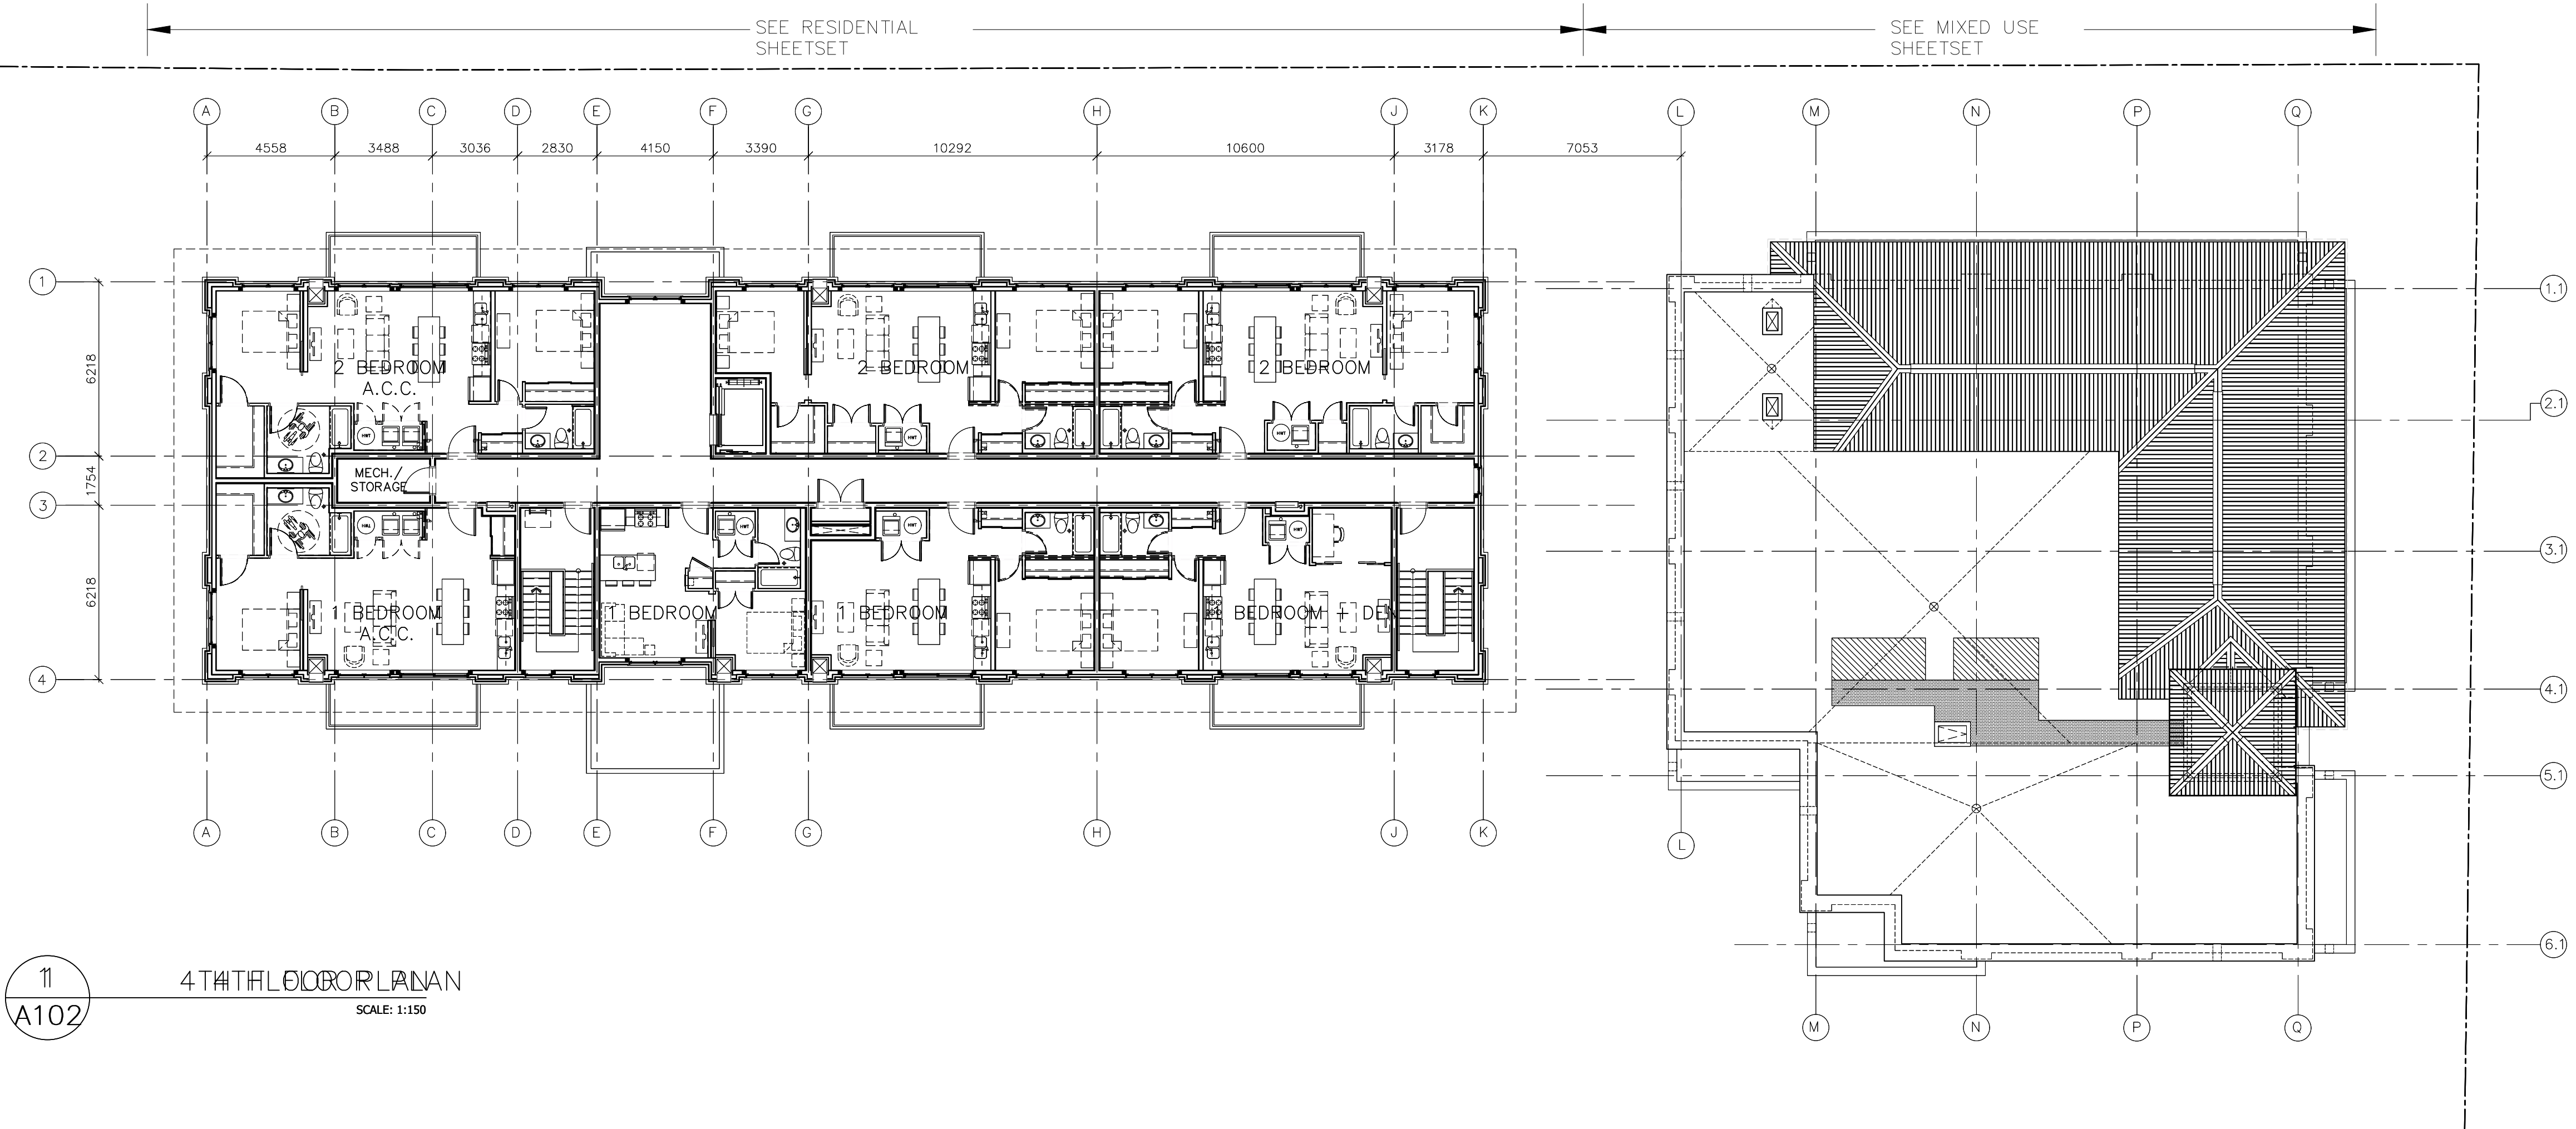

11 4TH FLOOR PLAN
 A102 SCALE: 1:150

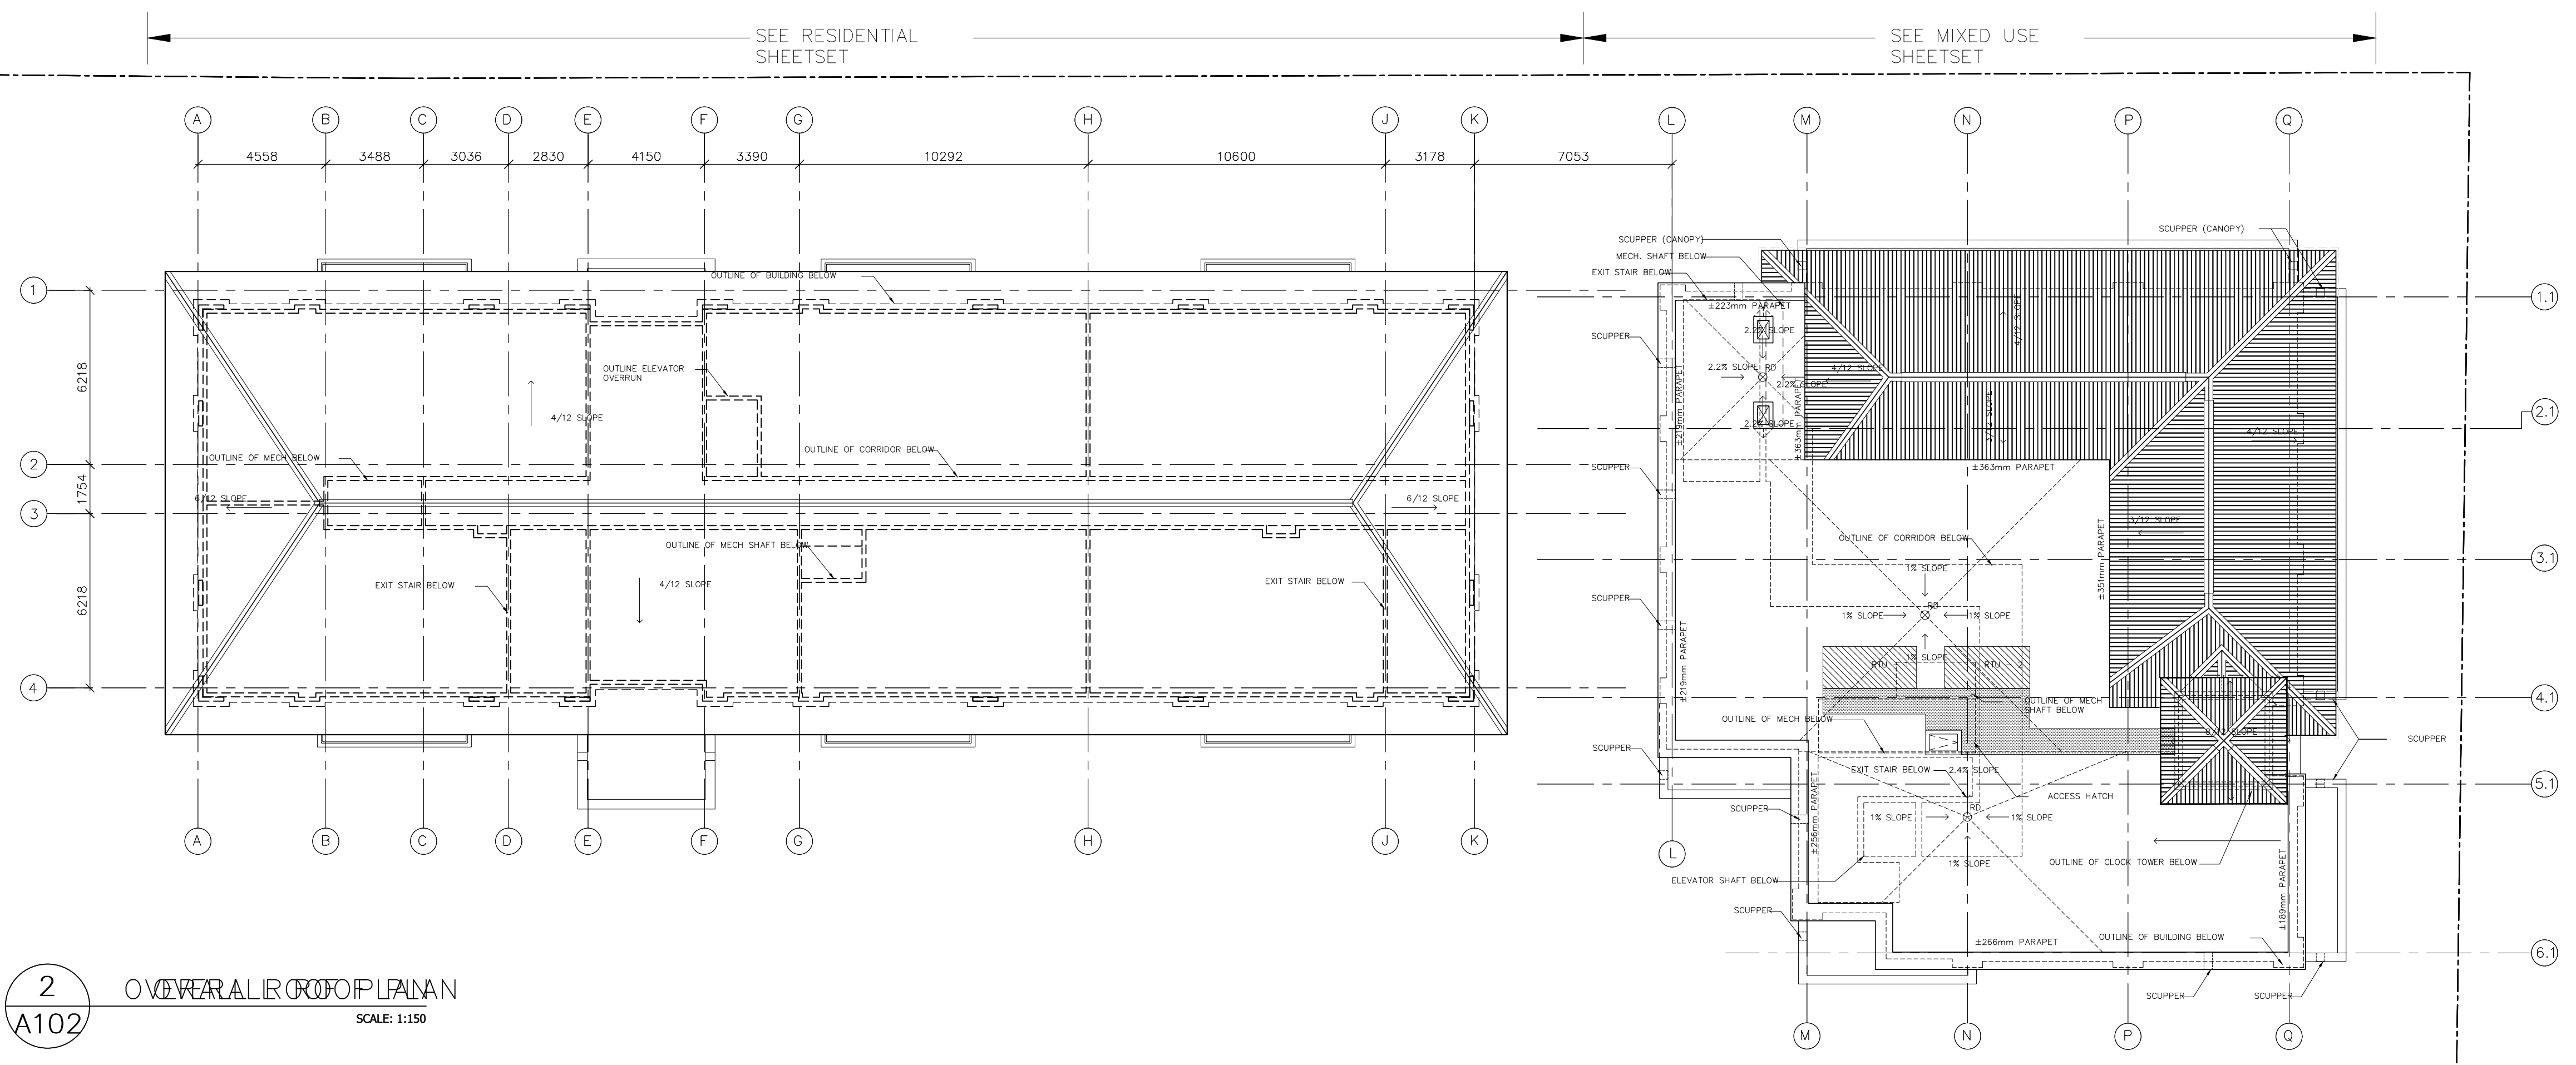

2 OVERALL ROOF PLAN
 A102 SCALE: 1:150

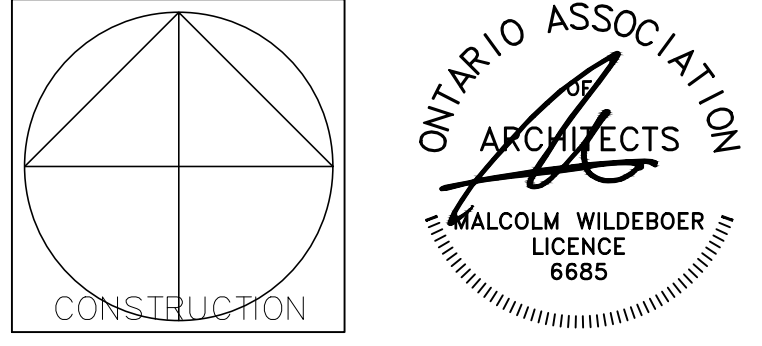

Vandenberg & Wildeboer
 A.R.C.H.I.T.E.C.T.S

PROJECT TITLE
 STITTSVILLE STATION
 1518-1524-1526 STITTSVILLE MAIN STREET

DRAWING TITLE
 OVERALL FLOOR PLANS

DESIGNED BY: MALCOLM WILDEBOER
 DRAWN BY: JE, NG, PA, JN, RP
 START DATE:
 SCALE: AS SHOWN
 PROJECT NO. 2306

A102