


FLOOR PLAN LEGEND

- 8 CR-CARD READER. MOUNT TO COMPLY W/ ACCESSIBLE REACH & APPROACH REQUIREMENTS.
- 17 CONCRETE CURB. SEE EDGE OF SLAB DRAWINGS.
- 18 PROVIDE PROTECTIVE BOLLARD AS REQUIRED TO PROTECT CONTROL PANEL FROM VEHICULAR TRAFFIC. USE FLEXI TYPE FROM FLEXPOST OR APPROVED EQUAL.

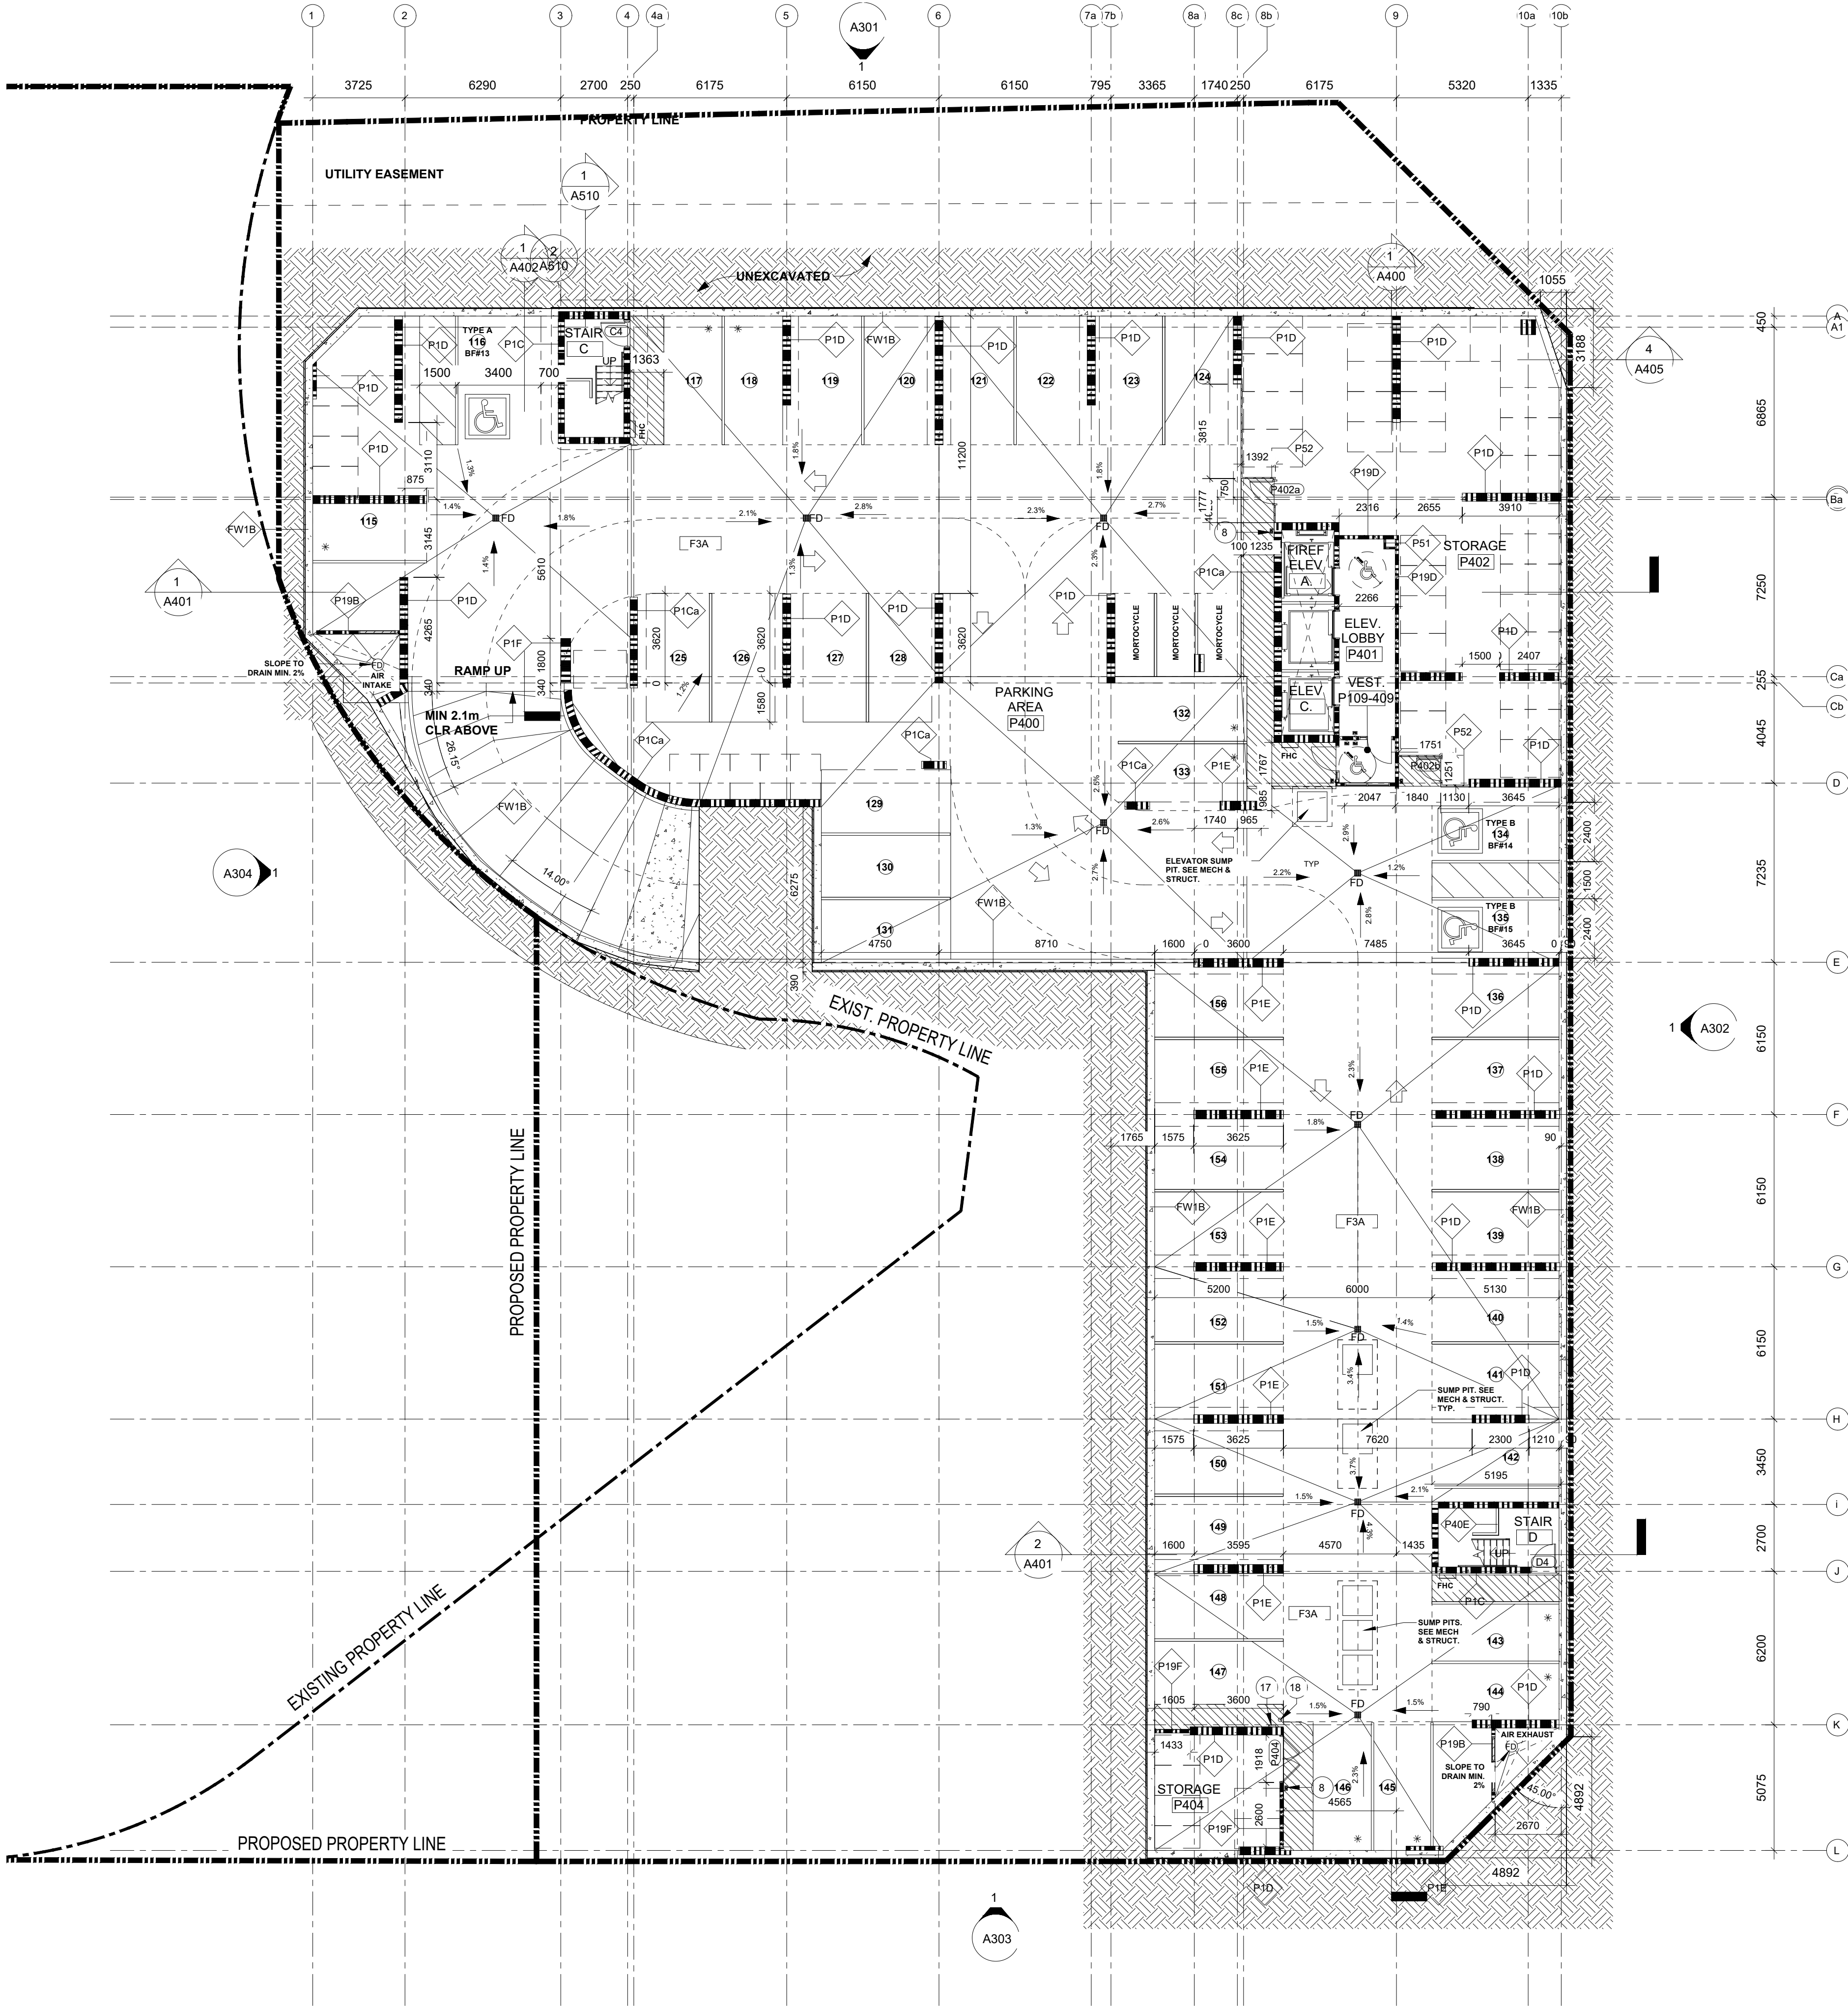

2 OVERALL PLAN - U/G LEVEL P4
A200 1 : 150

PARKING COUNT		
LEVEL	STALL TYPE	Count
LEVEL 01 GROUND	TYP	4
LEVEL 01 GROUND	TYPE A	1
LEVEL 01 GROUND	TYPE B	2
LEVEL 01 GROUND		7
U/G LEVEL P1	SMALL	6
U/G LEVEL P1	TYP	27
U/G LEVEL P1	TYPE A	1
U/G LEVEL P1	TYPE B	2
U/G LEVEL P1		36
U/G LEVEL P2	SMALL	9
U/G LEVEL P2	TYP	27
U/G LEVEL P2	TYPE A	1
U/G LEVEL P2	TYPE B	2
U/G LEVEL P2		39
U/G LEVEL P3	SMALL	9
U/G LEVEL P3	TYP	27
U/G LEVEL P3	TYPE A	1
U/G LEVEL P3	TYPE B	2
U/G LEVEL P3		39
U/G LEVEL P4	SMALL	9
U/G LEVEL P4	TYP	30
U/G LEVEL P4	TYPE A	1
U/G LEVEL P4	TYPE B	2
U/G LEVEL P4		42
Grand total:		163

1	NZ	COORD	24-05-17
No.	By	Description	Date
ISSUANCE SCHEDULE			
YY-MM-DD			

DO NOT SCALE DRAWINGS. USE ONLY DRAWINGS MARKED "ISSUED FOR CONSTRUCTION". VERIFY CONFIGURATIONS & DIMENSIONS ON SITE BEFORE BEGINNING WORK. NOTIFY ARCHITECT IMMEDIATELY OF ANY ERRORS, OMISSIONS OR DISCREPANCIES.


DEVELOPMENT CONSULTANT:
ARCHITECTURE &
PLANNING INITIATIVES
1464 CORNWALL ROAD, UNIT 7
OAKVILLE, ONTARIO L6J 7W5
P: 905.337.7249



ARCHITECT:
FABIANI ARCHITECT LTD.
1464 CORNWALL ROAD, UNIT 7
OAKVILLE, ONTARIO L6J 7W4
P: 905.337.7249



CLIENT: BASELINE CONSTELLATION PARTNERSHIP INC.
THEBERGE HOMES
904 LADY ELLEN PLACE
OTTAWA, ON K1Z 5L5
P: 613.421.1515

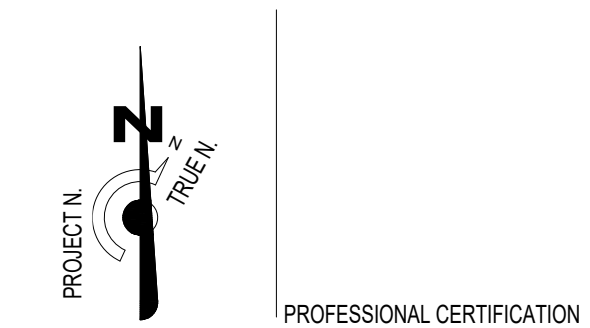

PROJECT
1 CENTREPOINTE DR
PROPERTY ALIGNMENT

2140 BASELINE RD, NEPEAN
(OTTAWA) ON, K2G 6E2

DRAWING TITLE
PARKING LEVEL P4
FLOOR PLAN

BY: [] CHECK: [] ISSUED FOR: []
PROJECT NO.: [] SHEET NO.: []
F23-027
SCALE: 1 : 150
ISSUE DATE: []
A200 14
SHEET
ISSUE No.