




GENERAL NOTES:

- ADD 1" TO OVERALL DIMENSIONS FOR WINDOW & DOOR ROUGH STUD OPENINGS (RSG) UNLESS NOTED OTHERWISE
- WINDOW & DOOR (COLOUR: BLACK EXTERIOR, WHITE INTERIOR)
- SOFFITS TO BE PRE-FINISHED METAL VENTED. COLOUR: BLACK
- INSTALL LIGHT AT EXTERIOR DOORS
- ALL PRE-FINISHED METALS 4" OR LESS TO BE MIN. 26 GA. 4"-8" TO BE MIN. 24 GA. 8" OR GREATER TO BE MIN. 22 GA.
- AN ASTERISK (*) WITHIN WINDOW TAG DENOTES REQUIREMENT OF SPRINKLER-PROTECTED WINDOW SYSTEM IN ACCORDANCE WITH CANULC-S136.2021 AS PER CBC 3.1.8.15.
- BIRD SAFE DESIGN MEASURES INCLUDE:
 - NO GLASS RAILINGS TO BE USED THROUGHOUT PROJECT
 - ALL VENTILATION LOUVRES, GRATES AND PIPES TO HAVE SCREENS SPECIFIED TO PREVENT ENTRY FROM BIRDS
 - REDUCTION OF TRANSPARENT/REFLECTING MATERIALS
 - AVOIDING EXPANSES OF GLAZING
 - VARIED MATERIALITY
 - EXTERIOR LIGHTING DESIGN.

MATERIALS LEGEND


MV - MASONRY VENEER (COLOUR: RED)
 MS - METAL SIDING, VCMWEST A300R SERIES, 22 GA (COLOUR: EBONY 9822, INSTALLED VERTICALLY)
 CB - CEMENT BOARD BY KOL, EXPOSED FASTENER SYSTEM (COLOUR: TELEGREY T038 SMOOTH)
 CP - CEMENT PARKING
 SR - SLOPED STEEL ROOFING (COLOUR: BLACK OR CHARCOAL GREY)
 GL - INSULATED GLAZING UNITS
 L - INTEGRATED PREFINISHED MECHANICAL LOUVRE (COLOUR: BLACK)
 AL - PREFINISHED ANODIZED ALUMINUM WINDOW FRAME (COLOUR: BLACK)
 C - CANOPY

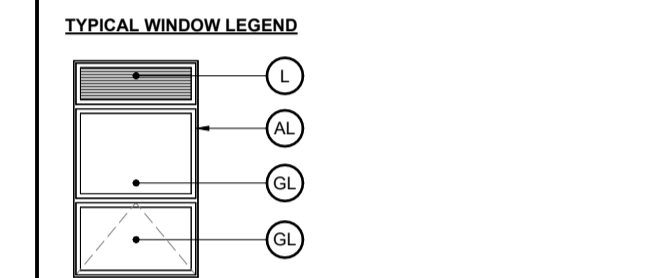

Andrew McCreight

ANDREW MCCREIGHT
 MANAGER, DEVELOPMENT REVIEW CENTRAL
 PLANNING, DEVELOPMENT & BUILDING SERVICES
 DEVELOPMENT DEPARTMENT, CITY OF OTTAWA

APPROVED
 By Andrew McCreight at 7:25 am, Sep 13, 2024

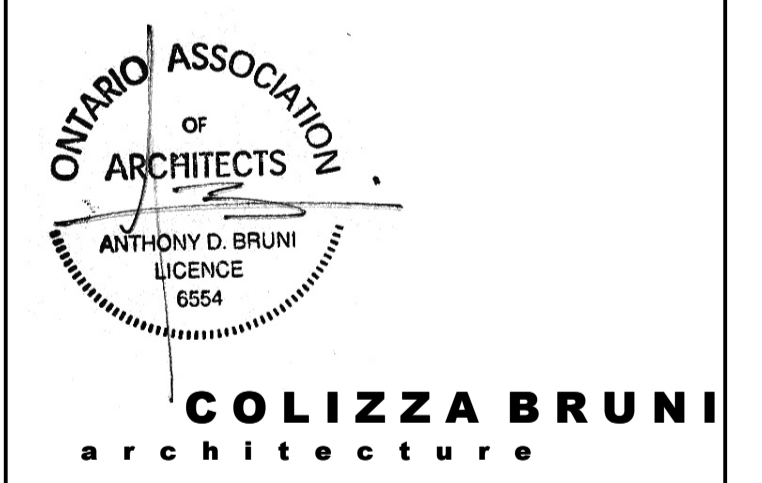

76 CHAMBERLAIN AVE • OTTAWA • ONTARIO • K1S 1V5
 T 613.236.2944 • F 613.236.6777 • www.colizzabruni.com

PROJECT NAME
283 & 285 McLEOD STREET

OTTAWA, ON

DRAWING TITLE
SOUTH ELEVATION

SCALE
 AS NOTED

DRAWN BY
 BS

DATE
 24/09/04

PROJECT NO.
 01917

DRAWING NO.
A200

1 SOUTH ELEVATION
 A200 3/16" = 1'-0"