



- MATERIAL LEGEND & NOTES**
- 1 BRICK VENEER
 - 2 CEMENT BOARD

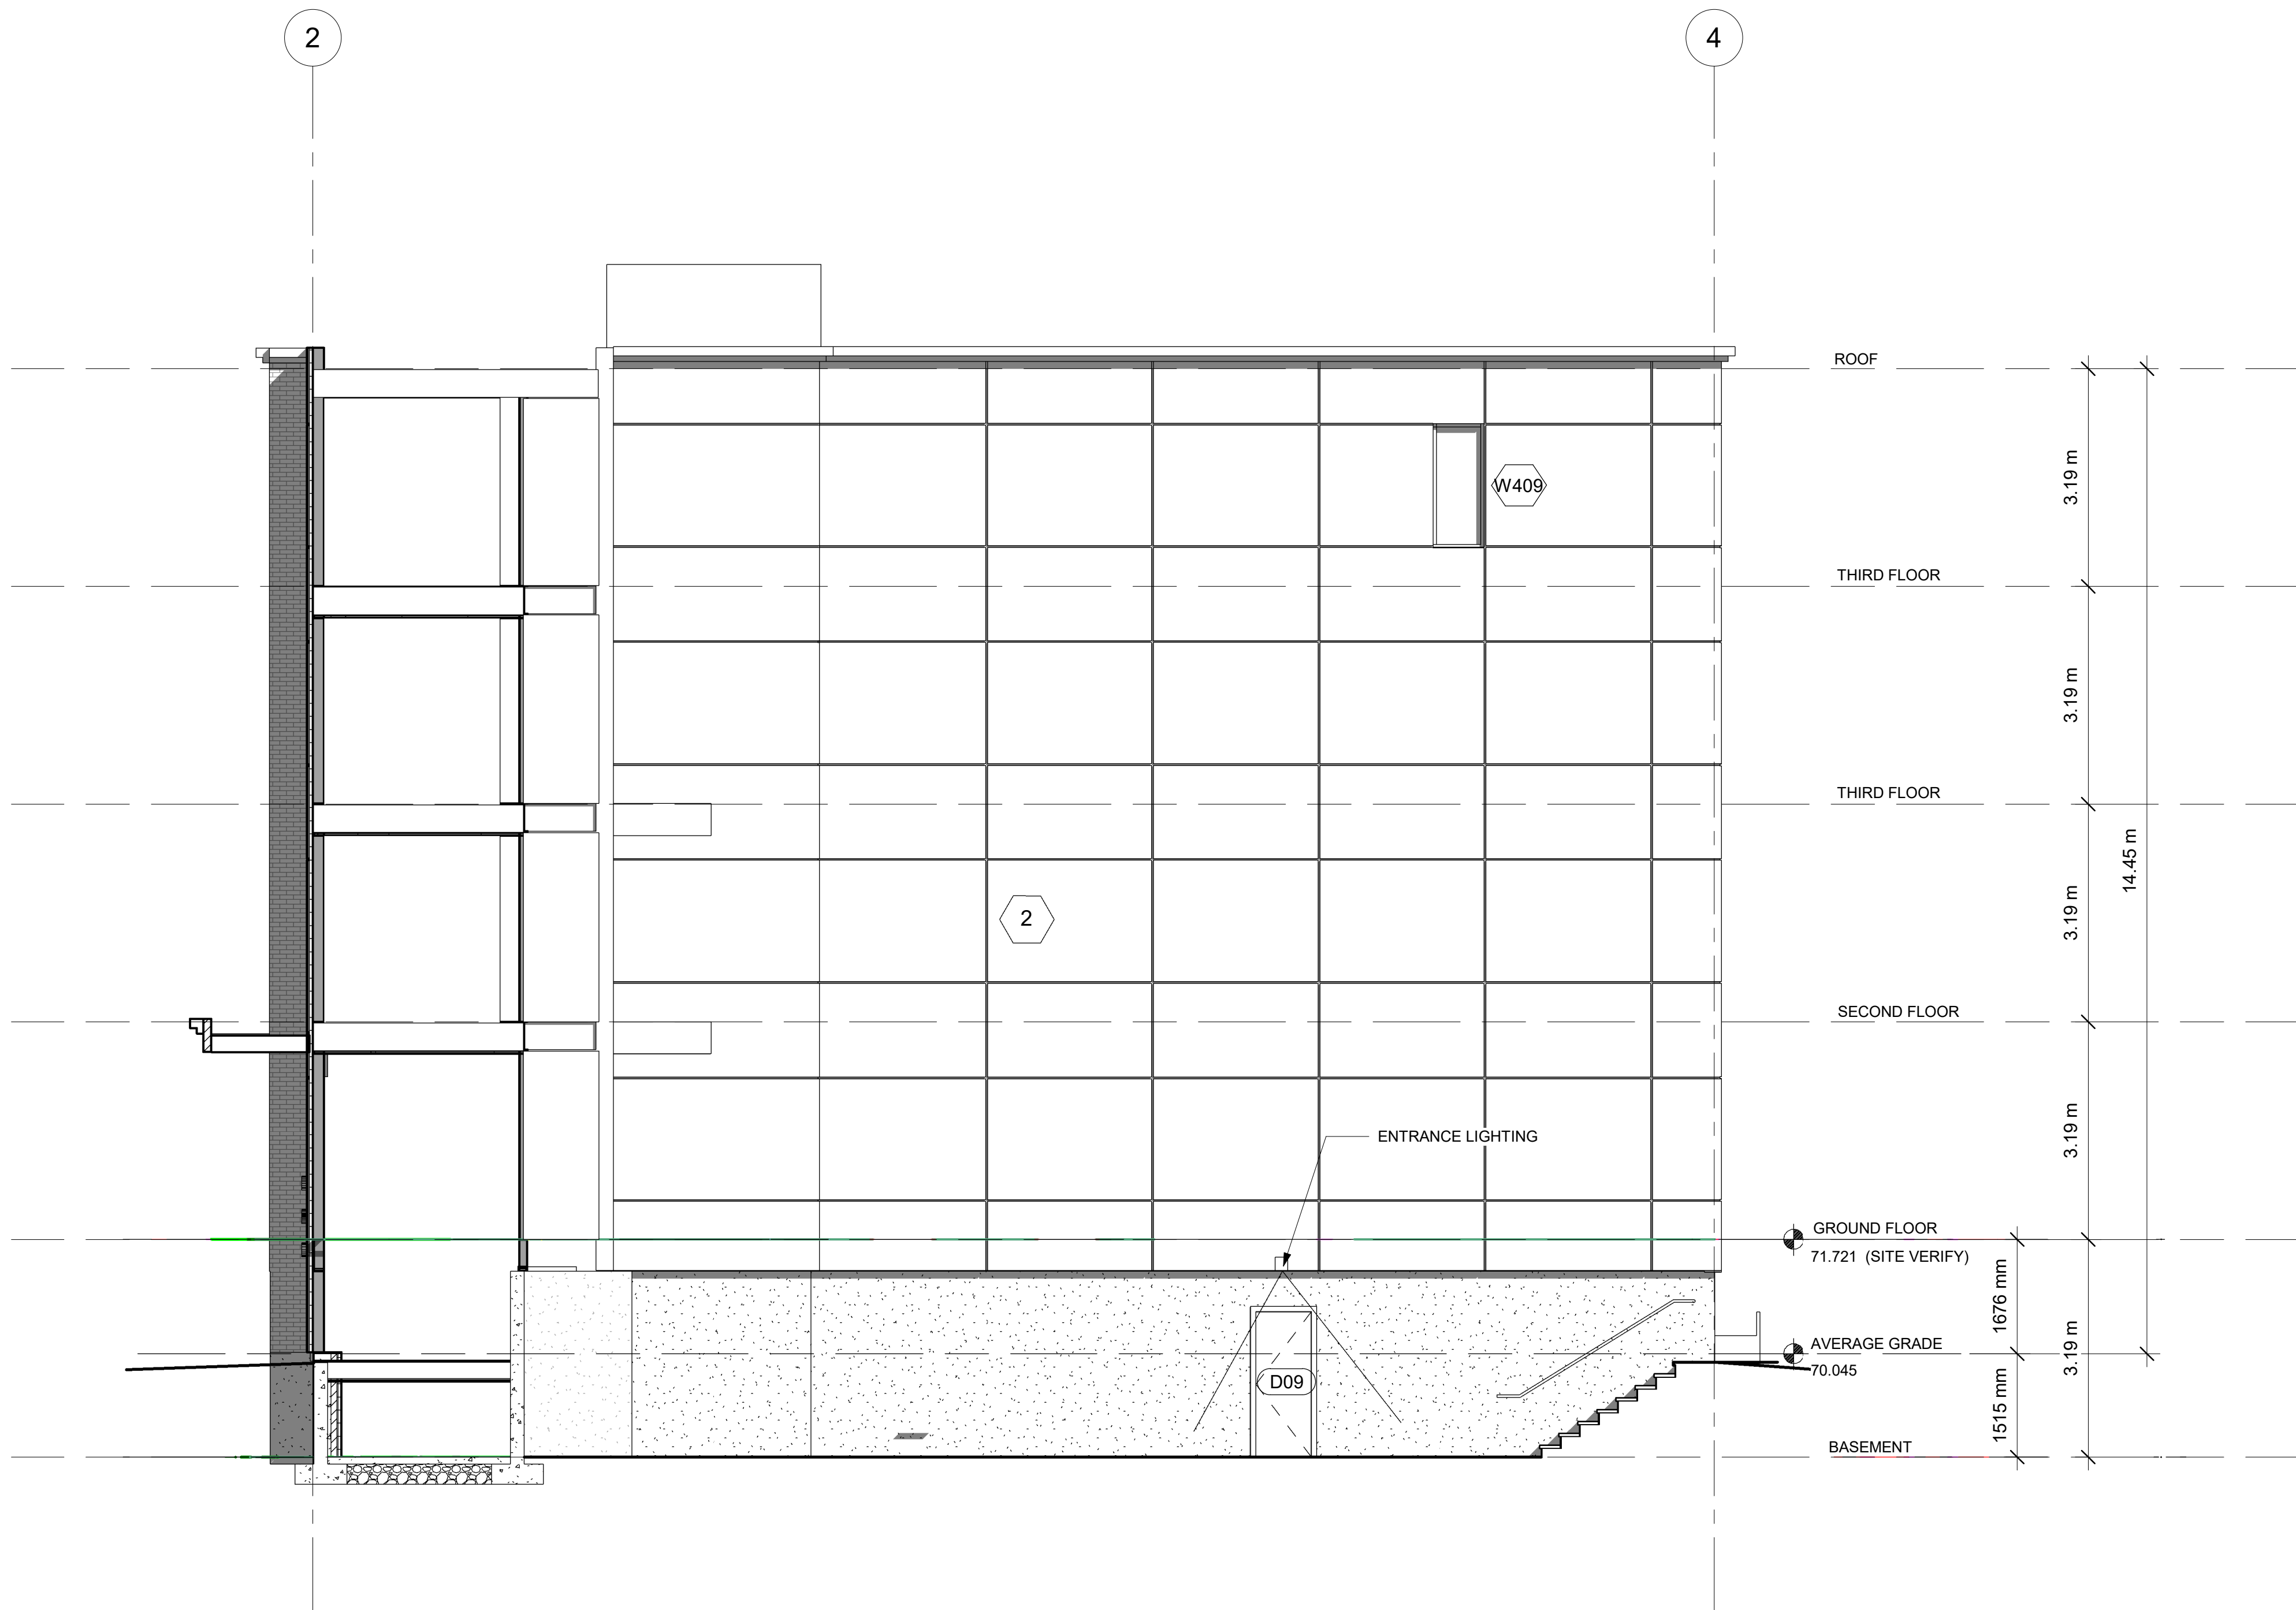

1 Side (West) Elevation
3/16" = 1'-0"

RESPONSIBILITIES:
DO NOT SCALE DRAWINGS
ALL DESIGN AND CONSTRUCTION TO BE IN ACCORDANCE WITH THE ONTARIO BUILDING CODE 2012
ALL CONTRACTORS MUST WORK IN ACCORDANCE WITH ALL LAWS, REGULATIONS AND BYLAWS HAVING JURISDICTION
IT IS THE RESPONSIBILITY OF THE APPROPRIATE CONTRACTOR TO CHECK AND VERIFY ALL DIMENSIONS ON SITE AND REPORT ALL ERRORS AND OMISSIONS TO THE ARCHITECT DESIGNER
THIS DRAWING MAY NOT BE USED FOR CONSTRUCTION UNLESS SIGNED BY THE ARCHITECT
COPYRIGHT RESERVED

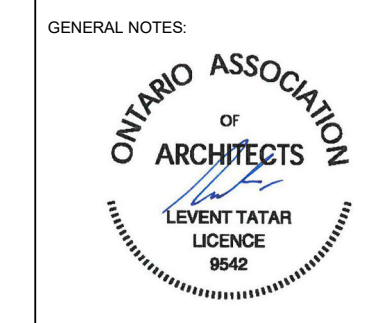

280 LAURIER AVE. E.
NEW 4 STOREY ADDITION TO
EXISTING 6 STOREY BUILDING

OWNER:
280 LAURIER AVE EAST HOLDINGS INC.
226 ARGYLE AVE.
OTTAWA, ON, K2P 1B9

DEVELOPER:
SMART LIVING PROPERTIES
226 ARGYLE AVE.
OTTAWA, ON, K2P 1B9

ARCHITECT:
REDLINE ARCHITECTURE INC.

CIVIL ENGINEER:
J.L. RICHARDS & ASSOCIATES LIMITED
TOWER B, 343 PRESTON ST.
SUITE 1000
OTTAWA, ON, K1S 1M4

LANDSCAPING:
JAMES B. LENNOX & ASSOCIATES INC.
3352 CARLING AVE.
OTTAWA, ON, K2H 5A9

SURVEYOR:
ACVI LTD.
14 CONCOURSE GATE, SUITE 500
OTTAWA, ON, K2E 7S8

STRUCTURAL ENGINEER:
D&H STRUCTURAL LTD
333 PRESTON ST SUITE 110,
OTTAWA, ON K1S 5M4

MECHANICAL & ELECTRICAL ENGINEER:
JAN CONSULTANTS
7465 EAST DANFORTH CRESCENT
MISSISSAUGA, ON, L5N 6P8

Andrew McCreight
ANDREW MCCREIGHT
MANAGER, DEVELOPMENT REVIEW CENTRAL
PLANNING, DEVELOPMENT & BUILDING SERVICES
DEVELOPMENT DEPARTMENT, CITY OF OTTAWA

APPROVED
By Andrew McCreight at 2:53 pm, Sep 11, 2024

NO.	REVISION/ISSUE	DATE
9		
8		
7		
6		
5		
4		
3	ISSUED FOR REVISION	09/03/24
2	ISSUED FOR REVISION	02/23/24
1	ISSUED FOR SPA	08/11/23
NO.	REVISION/ISSUE	DATE

PROJECT:
280 LAURIER AVE. E.
NEW ADDITION TO
EXISTING 6 STOREY BUILDING
280 LAURIER AVE. E.
OTTAWA, ON K1N 6P7

WEST ELEVATION

DRAWN BY: SHEET:
DATE: MARCH 21, 2021
SCALE: AS NOTED

A10