



PARKING LEVEL P1	
GFA	95,702 ft <sup>2</sup>
# SPACES	218

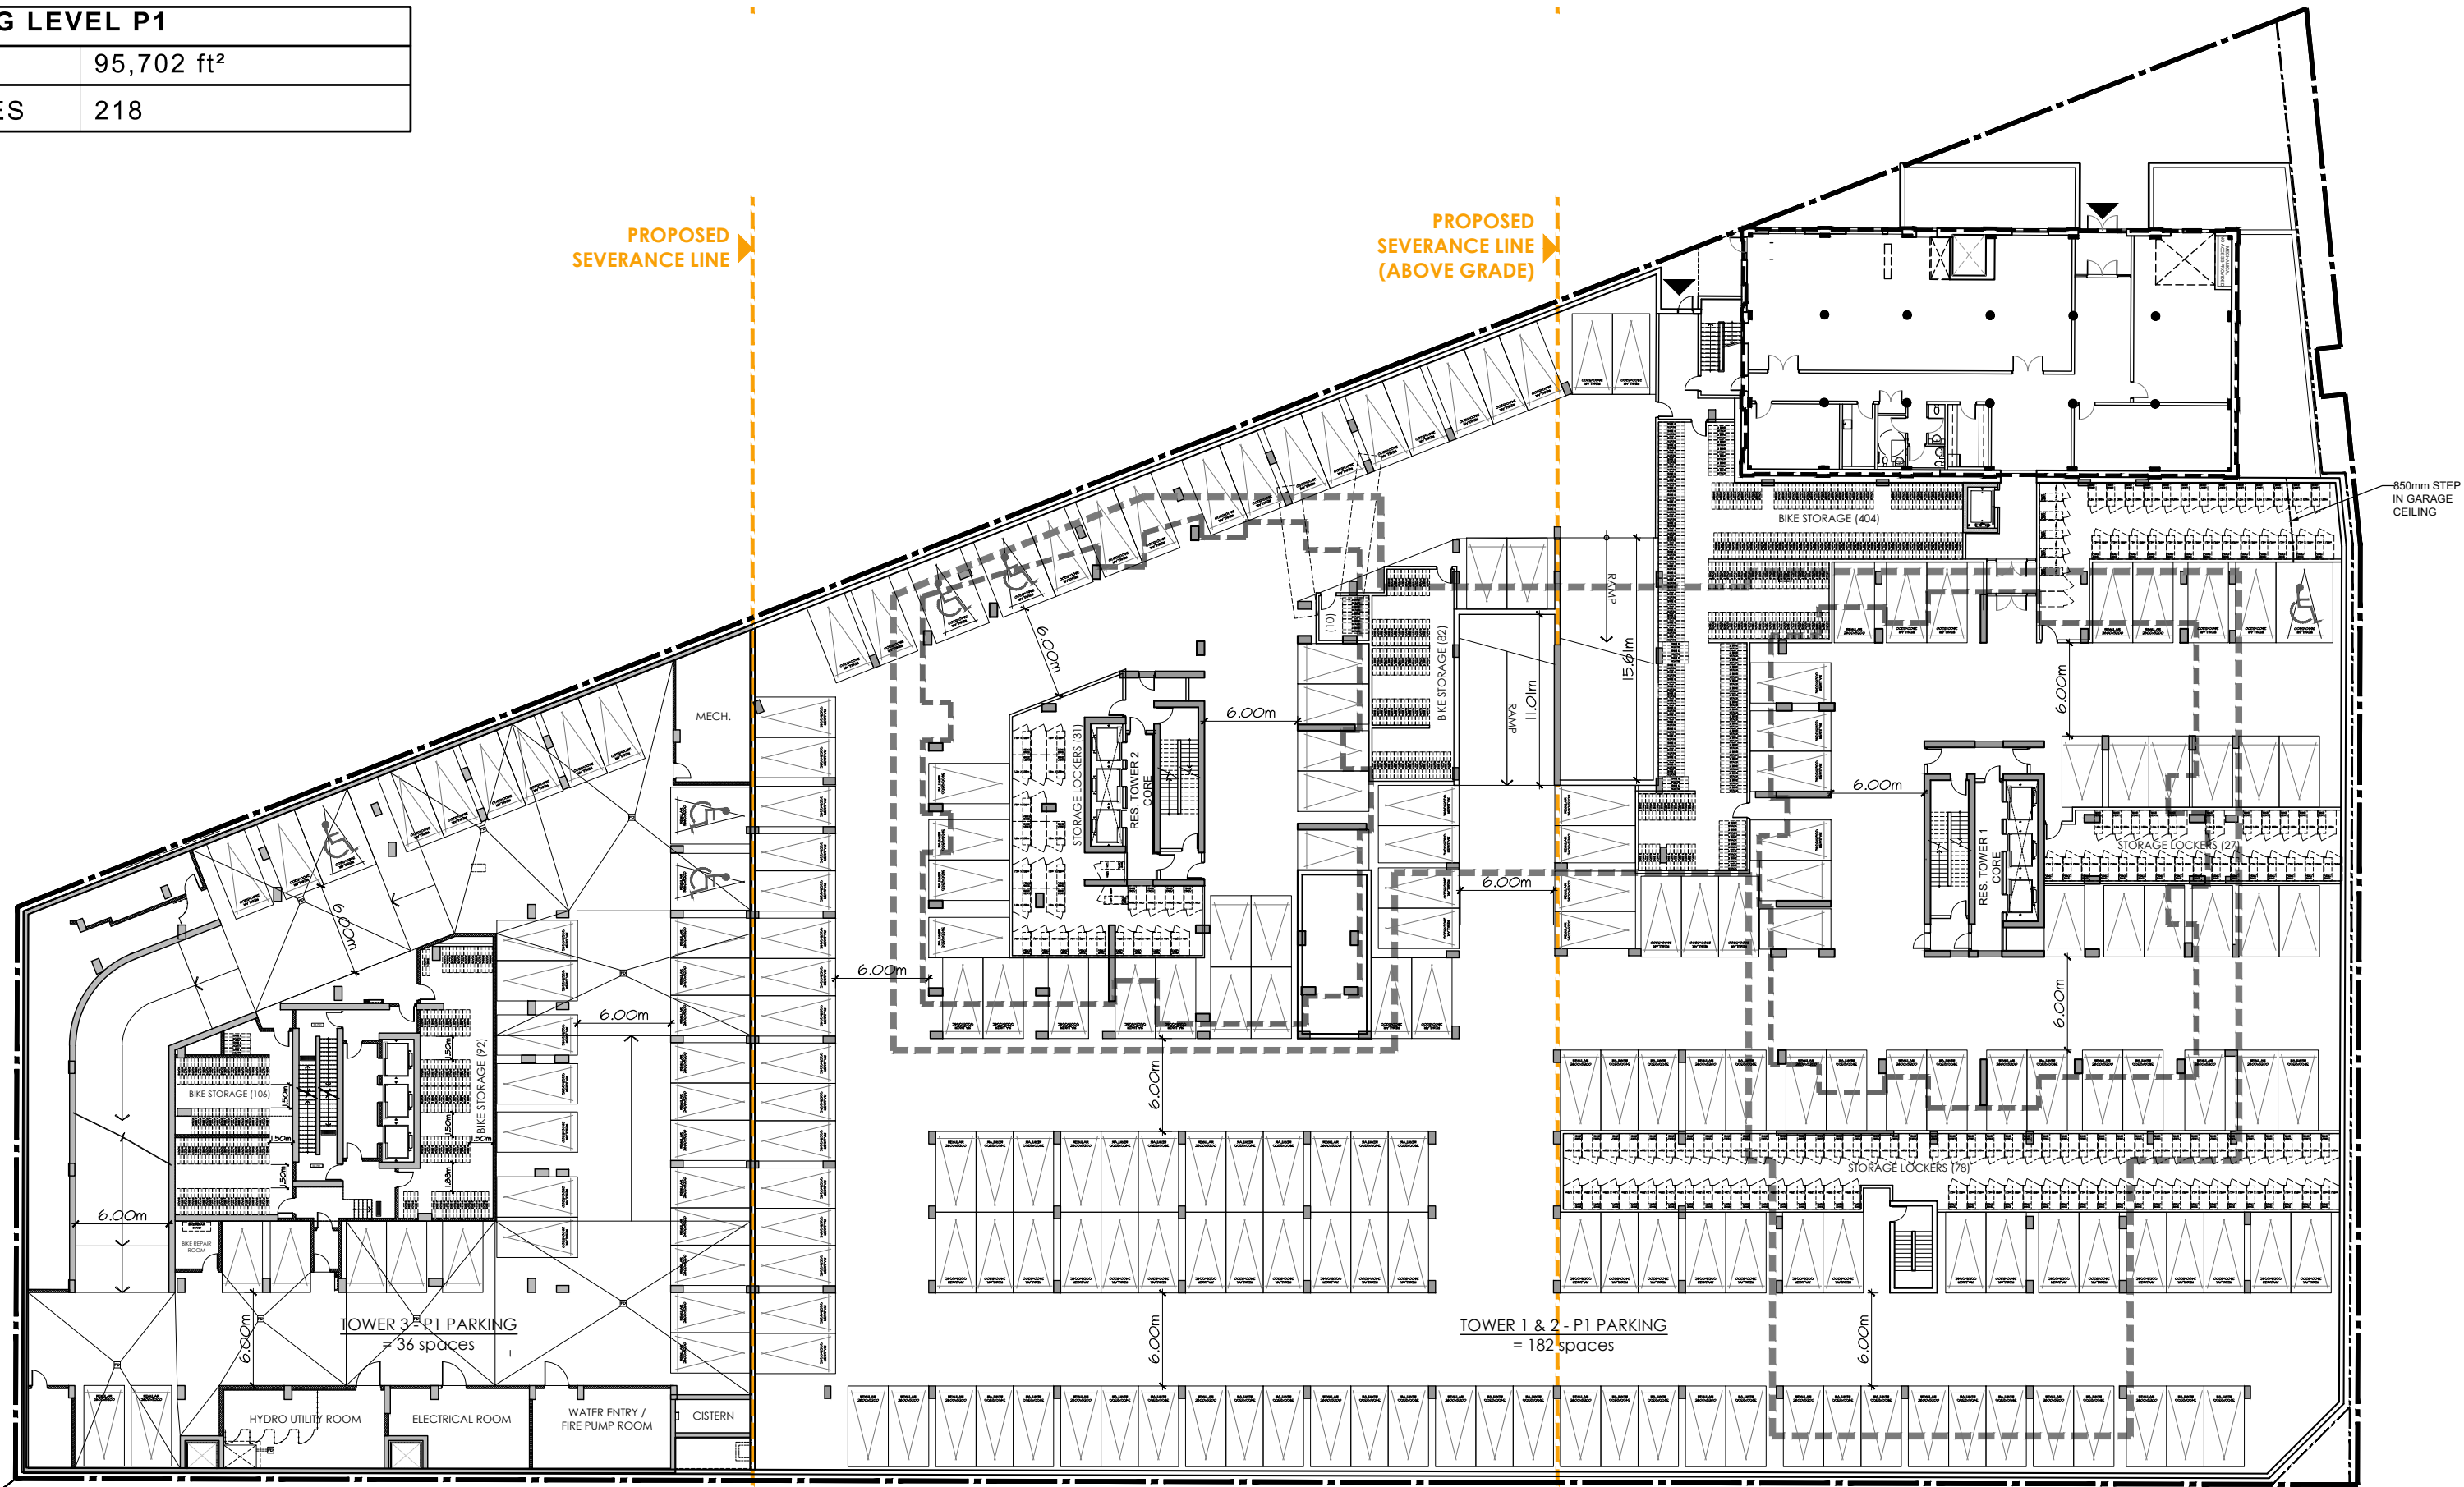

**GLADSTONE + LORETTA**  
SITE PLAN CONTROL

Parking Plan P1

JUNE, 2024  
scale 1:400

 

PBC GROUP

