


ELEVATION KEYED NOTES	
1	CONCRETE SKIRTING COLOUR: NATURAL FINISH
2	CONCRETE BLOCK COLOUR: GREY
3	EFS SYSTEM
4	ARRISCRIFT (CULTURED STONE)
5	RESERVED
6	LIGHT GAUGE METAL PARAPET CAP FLASHING (ACM LOOK)
7	RESERVED
8	ENTRY GLAZED DOOR
9	STOREFRONT GLAZING
10	ALUMINUM METAL PANEL
11	UP/DOWN WALL MOUNTED LIGHT FIXTURE

IT IS THE RESPONSIBILITY OF THE CONTRACTOR TO:
 - CHECK AND VERIFY ALL DIMENSIONS ON SITE.
 - REPORT ALL ERRORS AND/OR OMISSIONS TO GREYSTONE BEFORE CONTINUING WITH ANY WORK.


THESE DRAWINGS MAY NOT BE USED FOR CONSTRUCTION UNLESS NOTED OTHERWISE. ERRORS MADE BY PERSONS SCALING THESE DRAWINGS SHALL NOT BE THE RESPONSIBILITY OF GREYSTONE. THESE DRAWINGS ARE TO BE READ IN CONJUNCTION WITH ALL OTHER RELATED DOCUMENTS. ALL DESIGN DOCUMENTS ARE THE COPYRIGHT PROPERTY OF GREYSTONE. ANY REPRODUCTIONS OF THE DESIGN DOCUMENTS IN PART OR IN WHOLE IS FORBIDDEN WITHOUT WRITTEN APPROVAL BY GREYSTONE.

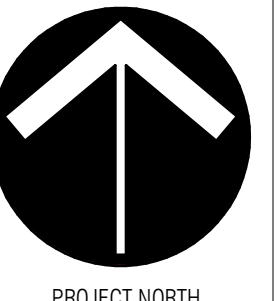


PROJECT NORTH CONSULTANT STAMP:

Greystone
 Cambridge, ON N3H 3M4
 (519) 896-1010 ext.100
 info@greystoneinc.ca
 www.greystoneinc.ca


Toronto, Ontario M4S 2M3
 (416) 440-0258

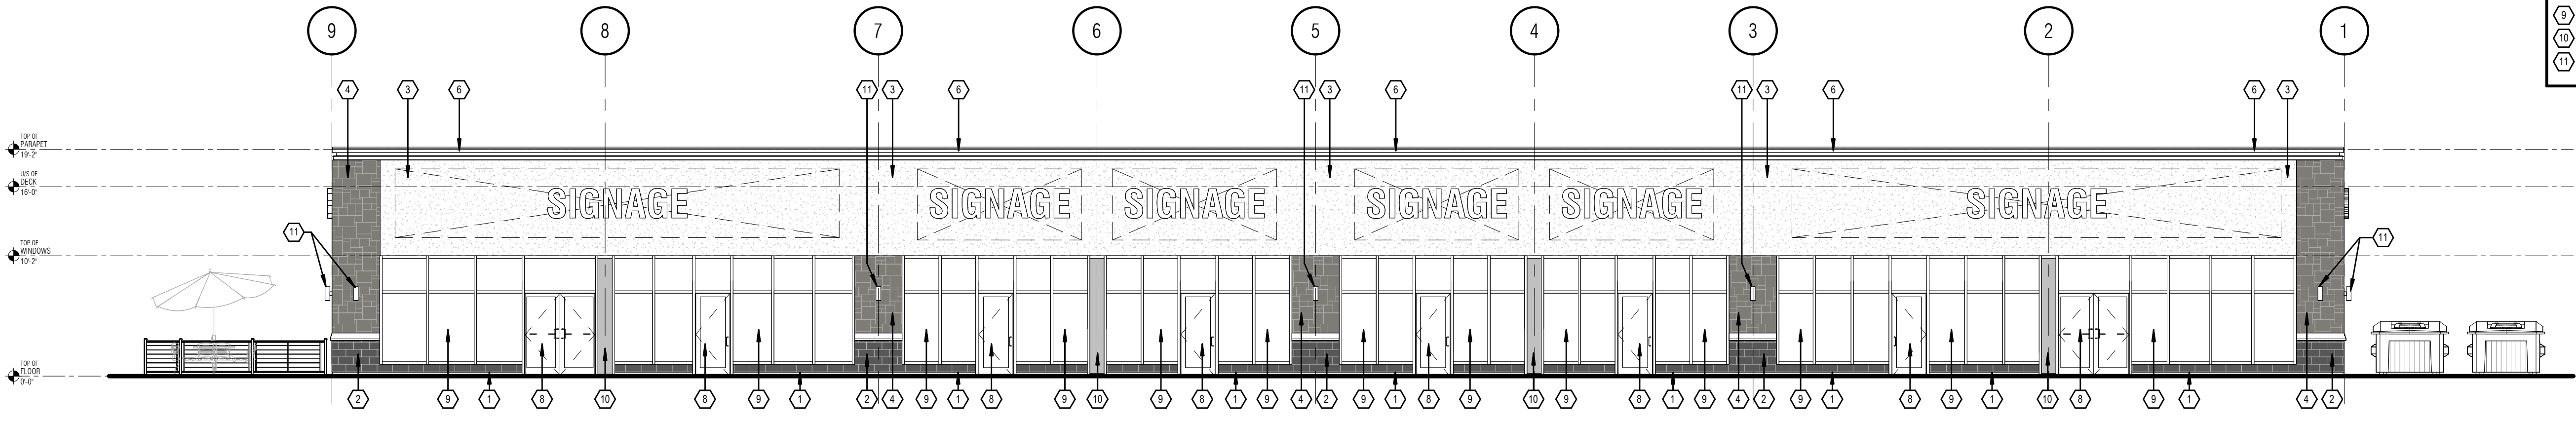


1 BUILDING C - NORTH ELEVATION
 A3.0 1/8" = 1'-0"

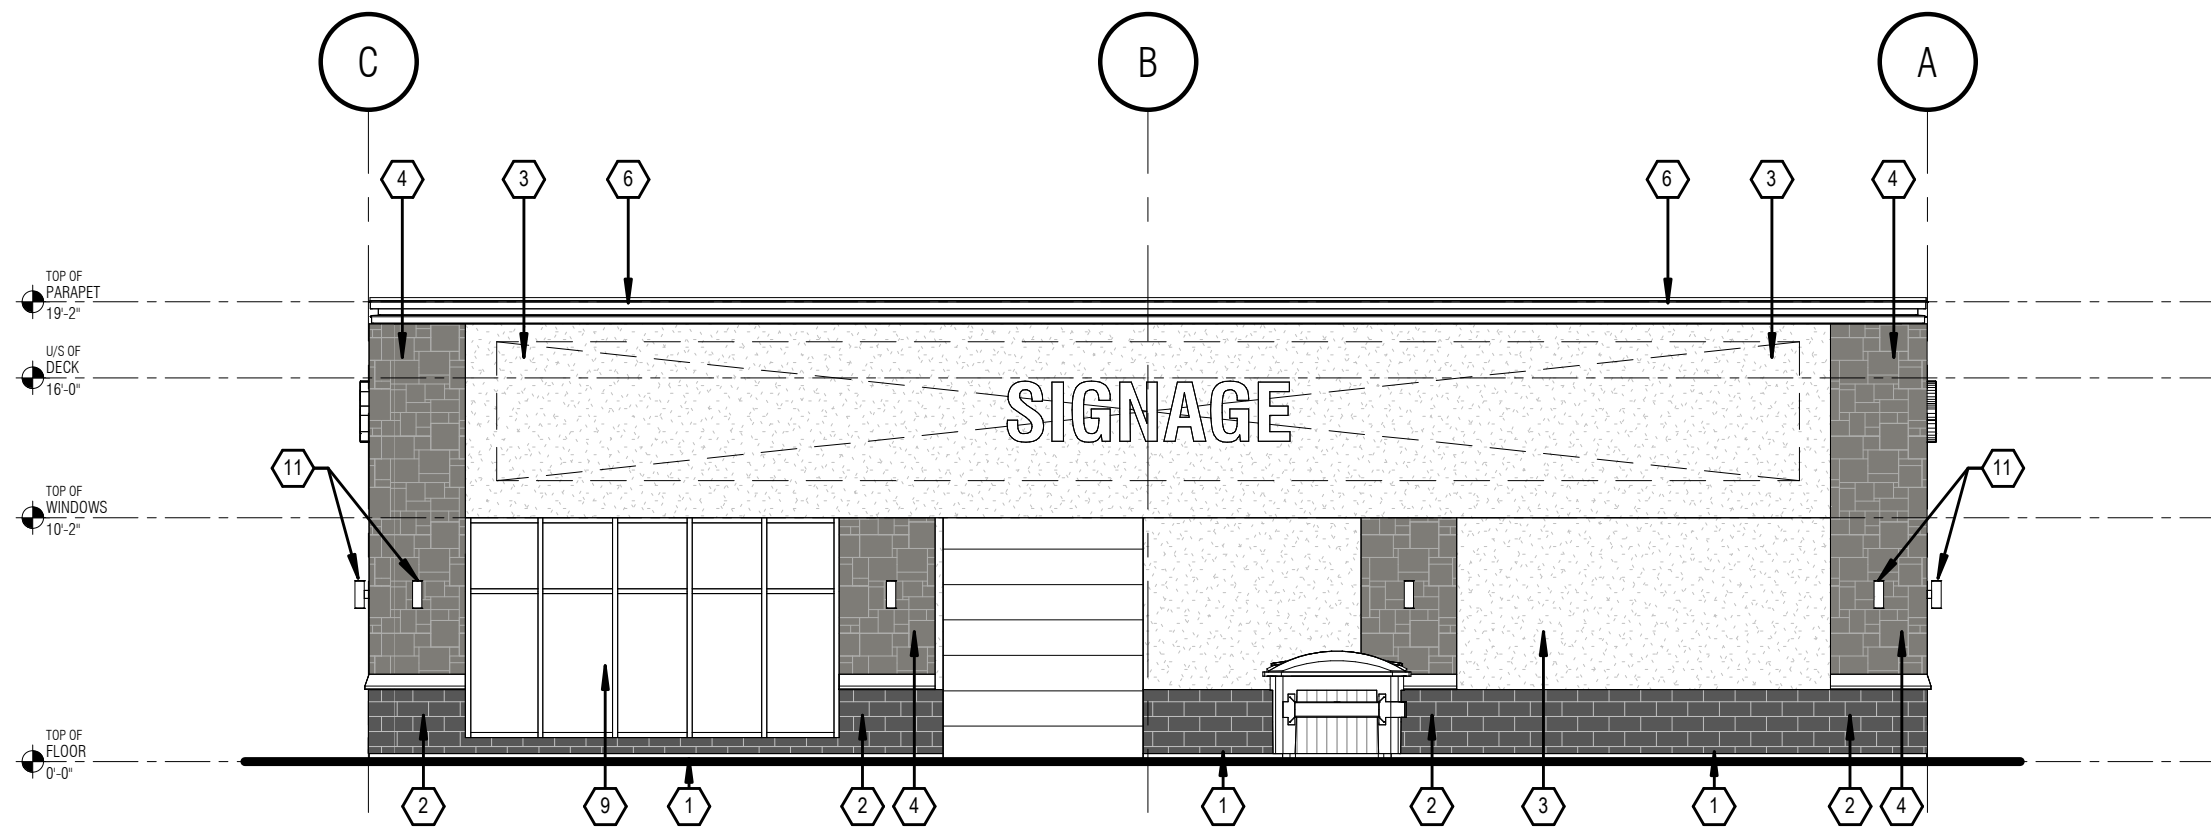

2 BUILDING C - WEST ELEVATION
 A3.0 1/8" = 1'-0"

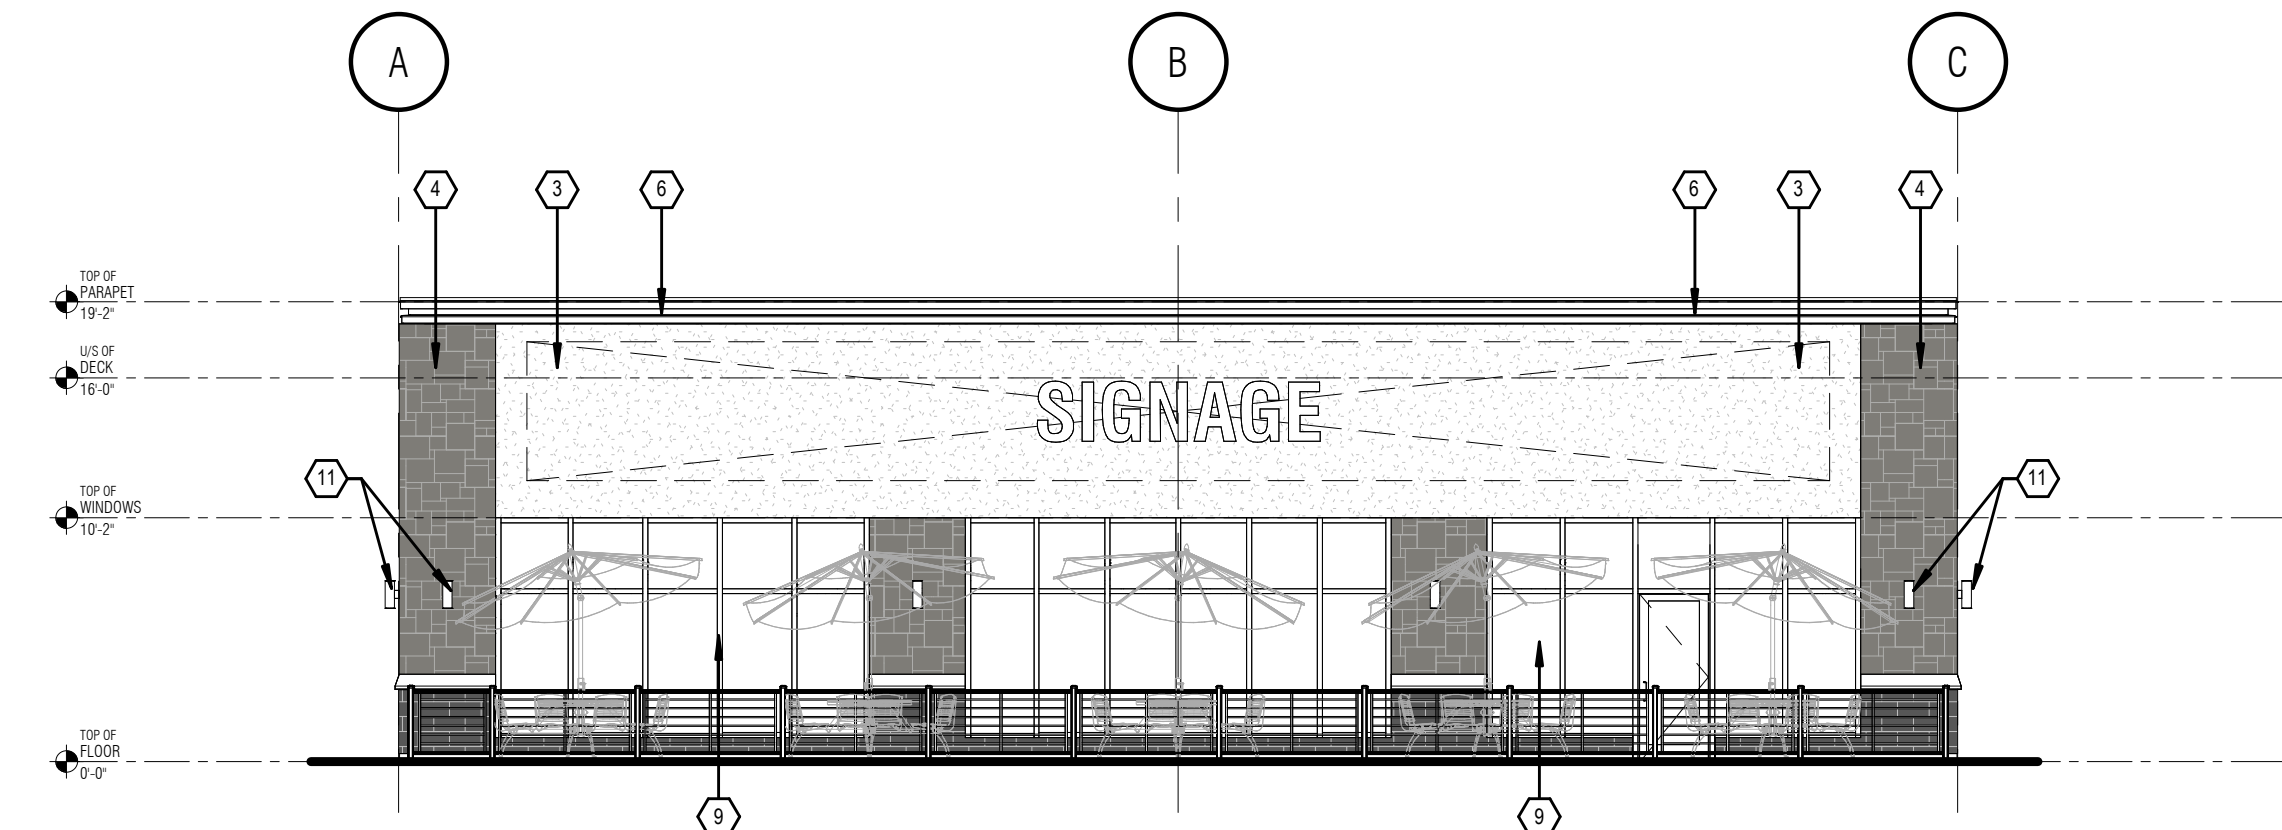

3 BUILDING C - EAST ELEVATION
 A3.0 1/8" = 1'-0"

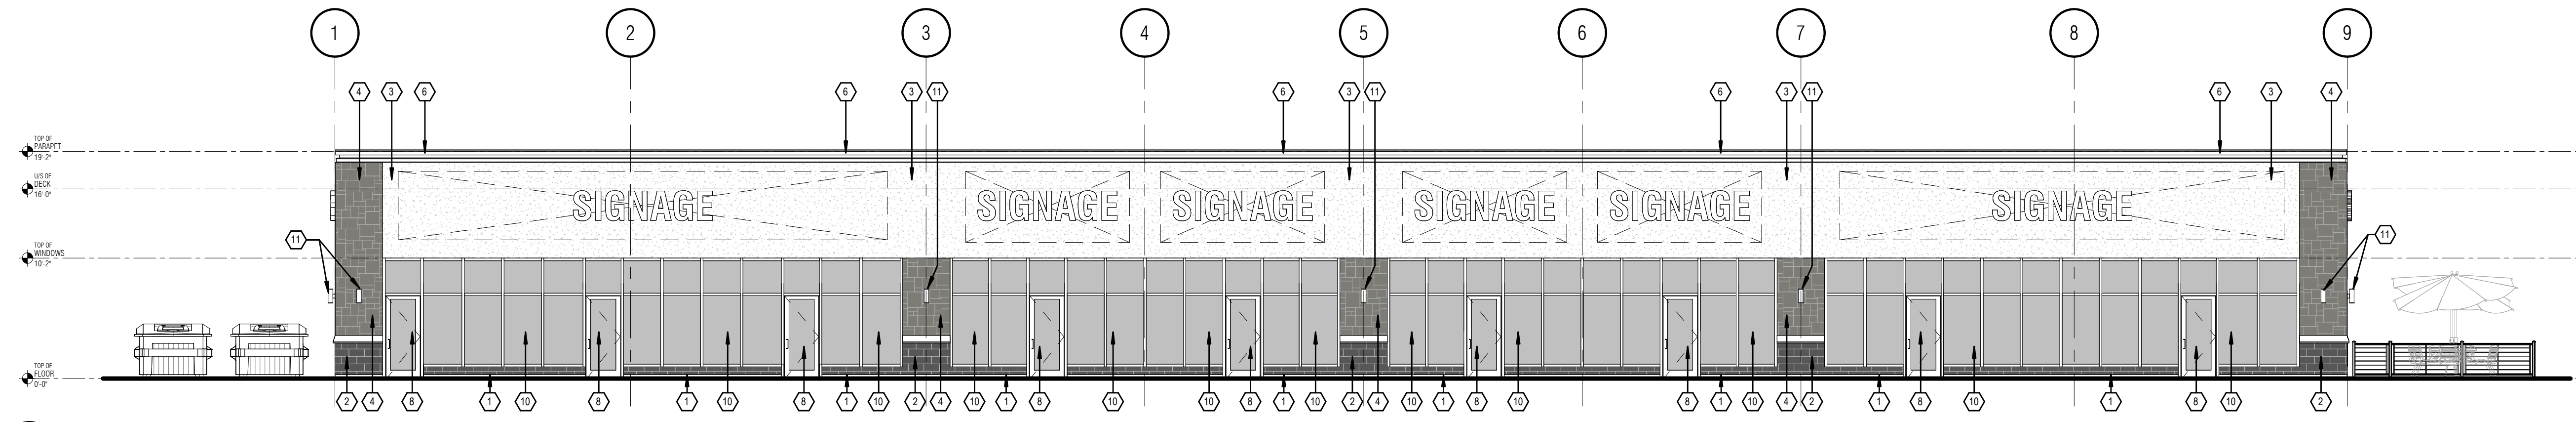

4 BUILDING C - SOUTH ELEVATION
 A3.0 1/8" = 1'-0"

REV	DESCRIPTION	DATE
1	ISSUED FOR SPA	2024.10.24

△ REVISION □ ISSUED ○ APPROVAL

PROJECT FOR:

MAVERICK
 DEVELOPMENT CORPORATION

PROJECT:
 FINDLAY CREEK - BLDG C

BANK ST.
 OTTAWA, ON

DRAWING:
**EXTERIOR ELEVATIONS
 BLDG C**

DRAWN: M.A.	CHECKED: S.R.	JOB NUMBER: 24422
DATE (YYYY/MM/DD): 2024.10.25	SCALE: 1/8" = 1'-0"	
DRAWING NUMBER: A3.0	REVISION NUMBER: R1	