

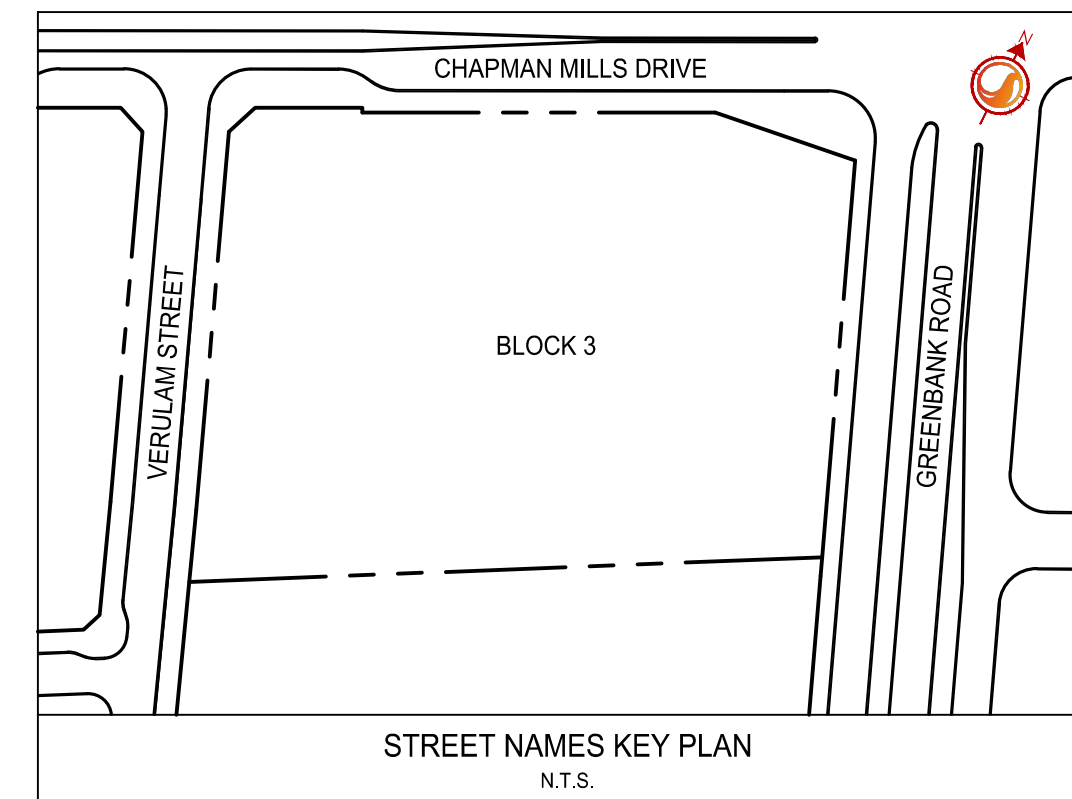


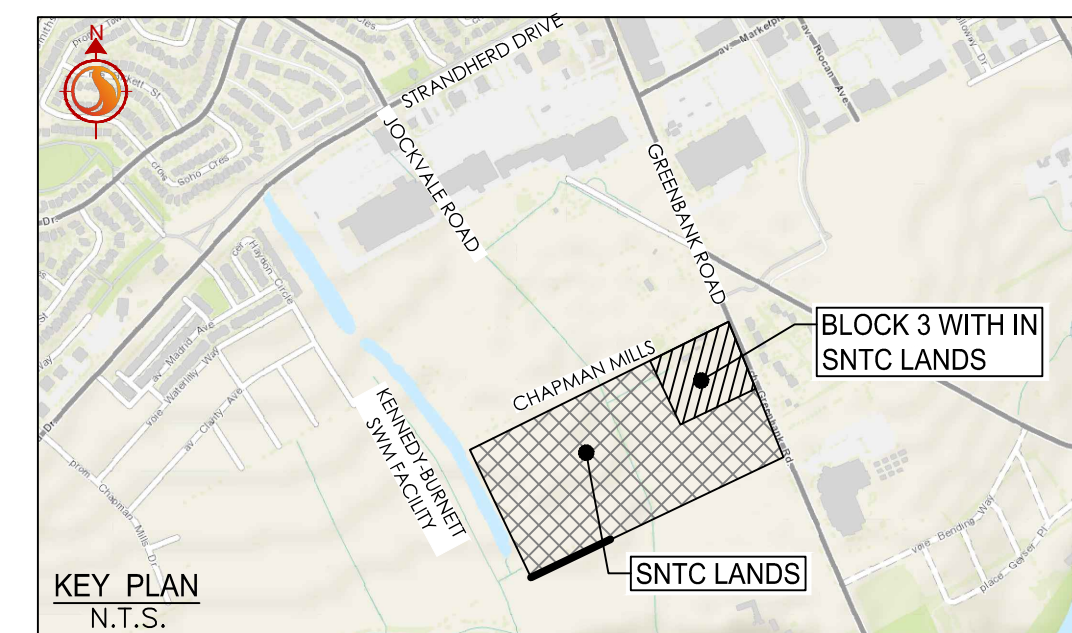

# CHAPMAN MILLS DRIVE

FUTURE FINAL DESIGN AND CONSTRUCTION OF CHAPMAN MILLS DRIVE BY OTHERS.

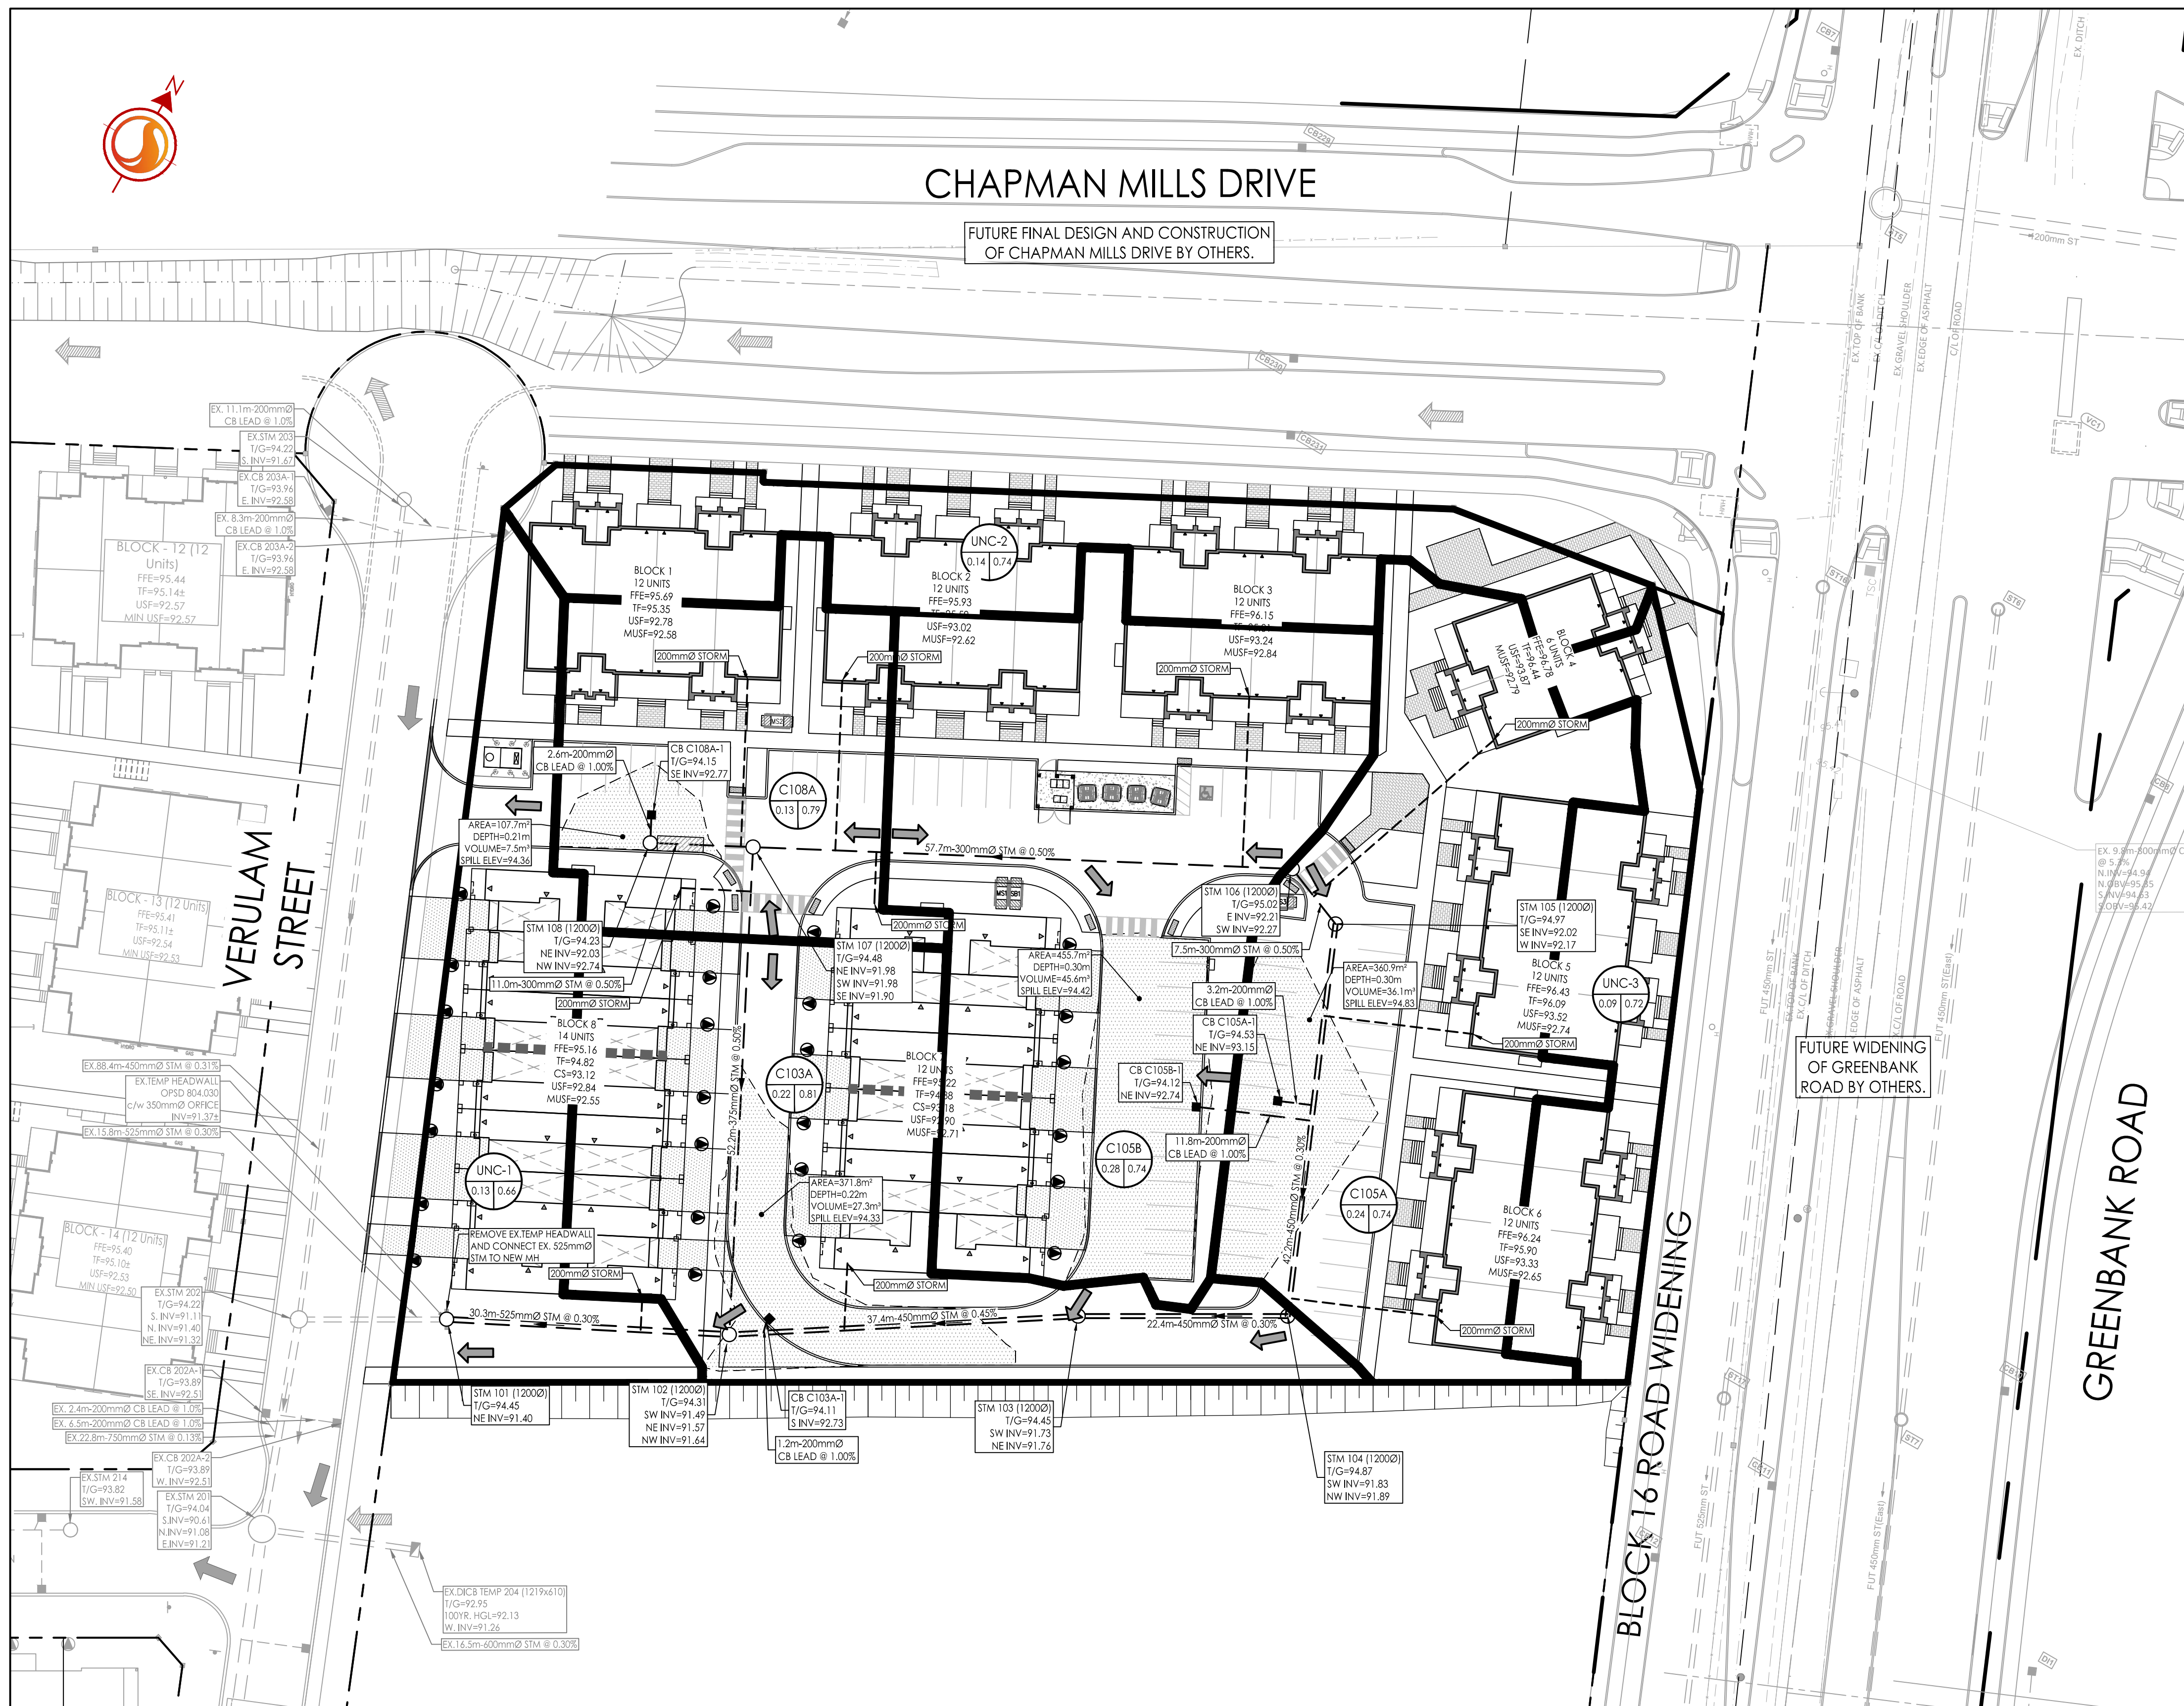

ICD TABLE					
STRUCTURE ID	TRIBUTARY AREA ID	ICD TYPE	2YR HEAD (m)	100YR HEAD (m)	100YR FLOW (L/s)
CB C105A-1	C103A	127mm ORRICE	1.41	1.58	37.30
CB C105A-1	C105A	121mm ORRICE	1.41	1.61	33.89
CB C105B-1	C105B	152mm ORRICE	1.31	1.62	51.10
CB C108A-1	C108A	121mm ORRICE	0.71	1.58	23.49



Stantec Consulting Ltd.  
400 - 1331 Clyde Avenue  
Ottawa ON  
Tel. 613.722.4420  
www.stantec.com

### Copyright Reserved

The Contractor shall verify and be responsible for all dimensions. DO NOT scale the drawing - any errors or omissions shall be reported to Stantec without delay. The Copyrights to all designs and drawings are the property of Stantec. Reproduction or use for any purpose other than that authorized by Stantec is forbidden.

### Legend

- AREA ID
- RUNOFF COEFFICIENT
- STORM DRAINAGE AREA ha.
- STORM DRAINAGE BOUNDARY
- DIRECTION OF OVERLAND FLOW
- PROPOSED STORM SEWER
- PROPOSED CATCHBASIN MANHOLE
- PROPOSED CATCHBASIN
- EXISTING STORM SEWER
- EXISTING CATCHBASIN
- THERMAL INSULATION ON STORM SEWER WHERE COVER IS LESS THAN 2.0m
- CIRCULAR ORRICE

### Notes

5	REVISED AS PER SITE PLAN	ZW	KS	24.10.03	
4	ISSUED FOR APPROVAL	ZW	KS	24.08.26	
3	REVISED AS PER SITE PLAN AND CITY COMMENTS	MJS	KS	24.04.26	
2	REVISED AS PER SITE PLAN	MJS	KS	24.03.19	
1	ISSUED FOR SPA	WAJ	KS	23.09.08	
Revision		By	Appd.	YY.MM.DD	
File Name: 160401845 BLK3 DB.dwg		MJS	KS	MJS	23.06.08
		Dwn.	Chkd.	Dgn.	YY.MM.DD

### Permit-Seal

Client/Project  
NEPEAN TOWN CENTRE DEVELOPMENT CORPORATION  
2934 BASELINE ROAD, SUITE 302, OTTAWA, ON, K2H 1B2  
PH: (613) 518-1864  
SNTC LANDS  
BLOCK 3  
OTTAWA, ON

Title  
STORM DRAINAGE PLAN

Project No. 160401845  
Scale 1:400  
Drawing No. Sheet 6 of 7  
Revision

SD-1 6 of 7 4  
D07-12-21-0053  
PLAN # 19169

**APPROVED**  
By Lily Xu at 3:34 pm, Oct 21, 2024

LILY XU, MCIP, RPP  
MANAGER, DEVELOPMENT REVIEW SOUTH  
PLANNING, DEVELOPMENT, AND BUILDING SERVICES  
DEPARTMENT, CITY OF OTTAWA