



CLIENT  
**ROHIT GROUP**

15 FITZGERALD ROAD, NEPEAN, ON

**COPYRIGHT**  
This drawing has been prepared solely for the intended use, thus any reproduction or distribution for any purpose other than authorized by Arcadis is forbidden. Written dimensions shall have precedence over scaled dimensions. Contractors shall verify and be responsible for all dimensions and conditions on the job, and Arcadis shall be informed of any variations from the dimensions and conditions shown on the drawing. Shop drawings shall be submitted to Arcadis for general conformance before proceeding with fabrication.

**Arcadis Professional Services (Canada) Inc.**  
Formerly BSI Group Professional Services (Canada) Inc.

ISSUES	No.	DESCRIPTION	DATE
	1	ISSUED FOR CLIENT REVIEW	2023-11-22
	2	SUBMISSION NO.1 FOR CITY REVIEW	2023-12-08
	3	SUBMISSION NO.2 FOR CITY REVIEW	2024-03-04
	4	SUBMISSION NO.3 FOR CITY REVIEW	2024-05-01
	5	BIOSWALE CROSSING NOTE ADDED	2024-07-08
	6	NEW SITE PLAN	2024-08-07
	7		
	8		

 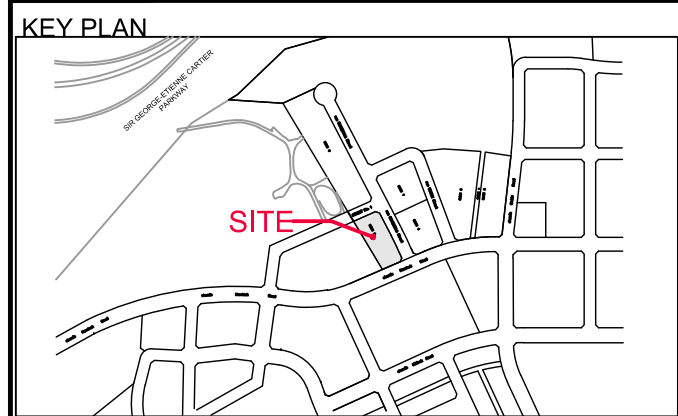


**PRIME CONSULTANT**  
**ARCADIS**  
333 Preston Street - Suite 500  
Ottawa ON K1S 5N4 Canada  
tel 613 225 1311  
www.arcadis.com

**PROJECT**  
**WATERIDGE VILLAGE AT ROCKCLIFFE**  
PHASE 4 - BLOCK 5

**PROJECT NO:** 143934  
**DRAWN BY:** M.M.  
**PROJECT MGR:** D.C.  
**CHECKED BY:** D.C.  
**APPROVED BY:** A.C.

**SHEET TITLE**  
**GENERAL PLAN OF SERVICES**

**SHEET NUMBER** C-001  
**ISSUE** 6

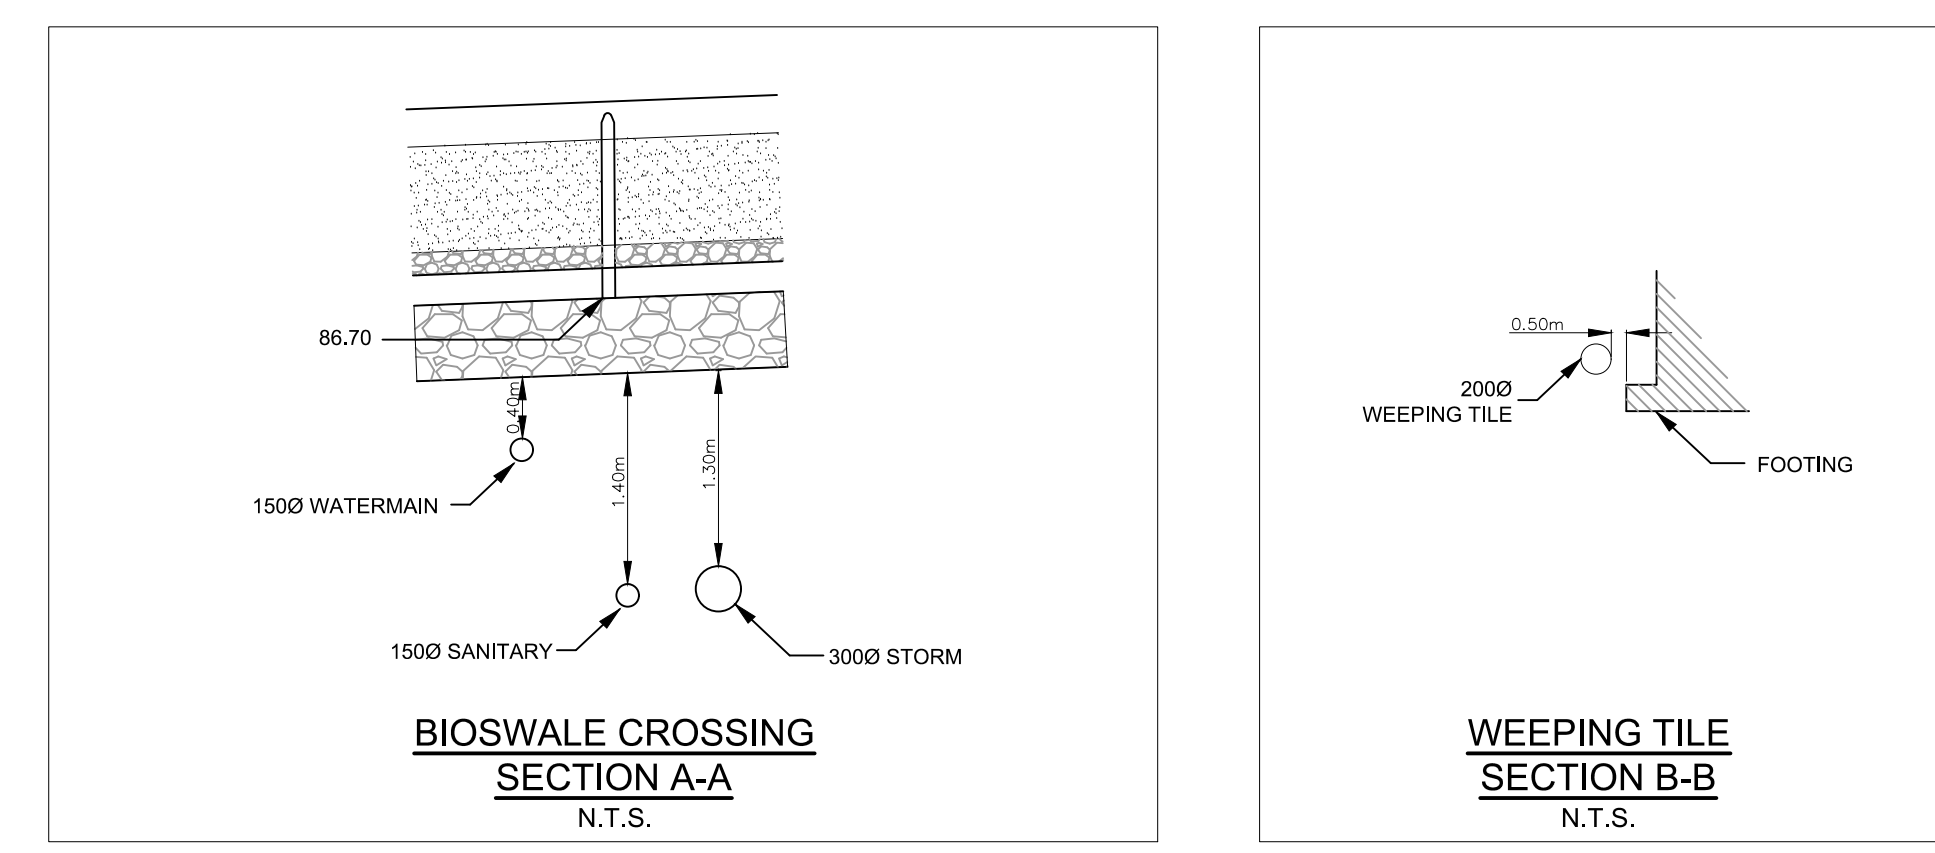

File Location: J:\143934\_Block\_5\_Ph\_4\7.0\_Production\7.03\_Design\04\_Civil\Sheet\001\_GENERAL PLAN OF SERVICES.dwg  
 Last Saved: August 7, 2024, by M.Mline  
 Plotted: Wednesday, August 7, 2024, 2:04:41 PM by M.Mline  
 D07-12-24-0090  
 19178