



1 NORTH ELEVATION
A3.00 Scale: 1: 150

2 EAST ELEVATION
A3.00 Scale: 1: 150



PROJECT TEAM

Developer/Owner/Architect
Morley Hoppner
Ken Hoppner
288 Brimley Side Road
Ottawa, ON K2A 1G2
613-551-5490

Collaborative Architect
Koby Wroblewski
16 Constance Court, Suite 200
Ottawa, ON K2J 7S2
343-500-4175

Architect
Ponoko Black
63 Pamela Street
Ottawa, ON K1S 5K6

CM
Horvath
Francis Thivierge
288 McNeil Concession Drive, Suite 200
Ottawa, ON K2A 1G2
613-254-9443

Interior Architect
Horvath
Brad Bywell
288 McNeil Concession Drive, Suite 200
Ottawa, ON K2A 1G2
613-254-9443

Landscape Architect
LGA Inc.
Gino Asilo
1155 Dobbie Road, Unit #9
Ottawa, ON K2J 0C6
613-254-5130

Environmental
Patterson Group
Alicia Clancy
F Aurigo Drive
Ottawa, ON K2E 7J9
613-226-7381

Geotechnical
Patterson Group
Scott Dennis
F Aurigo Drive
Ottawa, ON K2E 7J9
613-226-7381

Wind & Noise
Gradaris Inc.
David Williams and Dorcas Foster
127 Wellington Road, Ottawa, ON, K2A 1D1
613-836-0914

Surveyor
Diptak Chatterjee Ltd
Bijan Webster
1331 Carleton Avenue, Suite 400
Ottawa, ON K2C 3G4
613-924-4400

no.	date	revision
3	11/01/2024	Reissued for SPC
2	09/20/2024	Issued for ZBLA
1	07/31/2024	Issued for SPC

It is the responsibility of the appropriate contractor to check and verify all dimensions on site and report all errors and/or omissions to the architect.

All contractors must comply with all pertinent codes and by-laws.

Do not scale drawings.

This drawing may not be used for construction until signed.

Copyright reserved.

LEGEND

AP-1	ALUMINUM PANEL 1	LV	LOUVRES
AP-2	ALUMINUM PANEL 2	SP	SPANDREL PANEL
AP-3	ALUMINUM PANEL 3	VG	VIEWING GLASS
AP-4	ALUMINUM PANEL 4	BL	BUILDING LIGHTING
AP-5	ALUMINUM PANEL 5	CP	CANOPY
AP-6	ALUMINUM PANEL 6	SGN	BUILDING SIGNAGE
BM	BRICK MASCHERY		
MG	METAL GLAZED		
GG	GLASS GLAZED		

Hobin Architecture Incorporated
63 Pamela Street
Ottawa, Ontario
Canada K1S 5K6
T: 613-236-7200
F: 613-235-2005
E: mail@hobinarc.com
hobinarc.com


PROJECT/LOCATION:
1950 SCOTT STREET

DRAWING TITLE:
NORTH & EAST ELEVATIONS

DRAWN BY: PB	DATE: 07/31/24	SCALE: 1:150
PROJECT: 2126		DRAWING NO.: A3-00
REVISION NO.:		



SPC# D07-12-24-0072 #19152

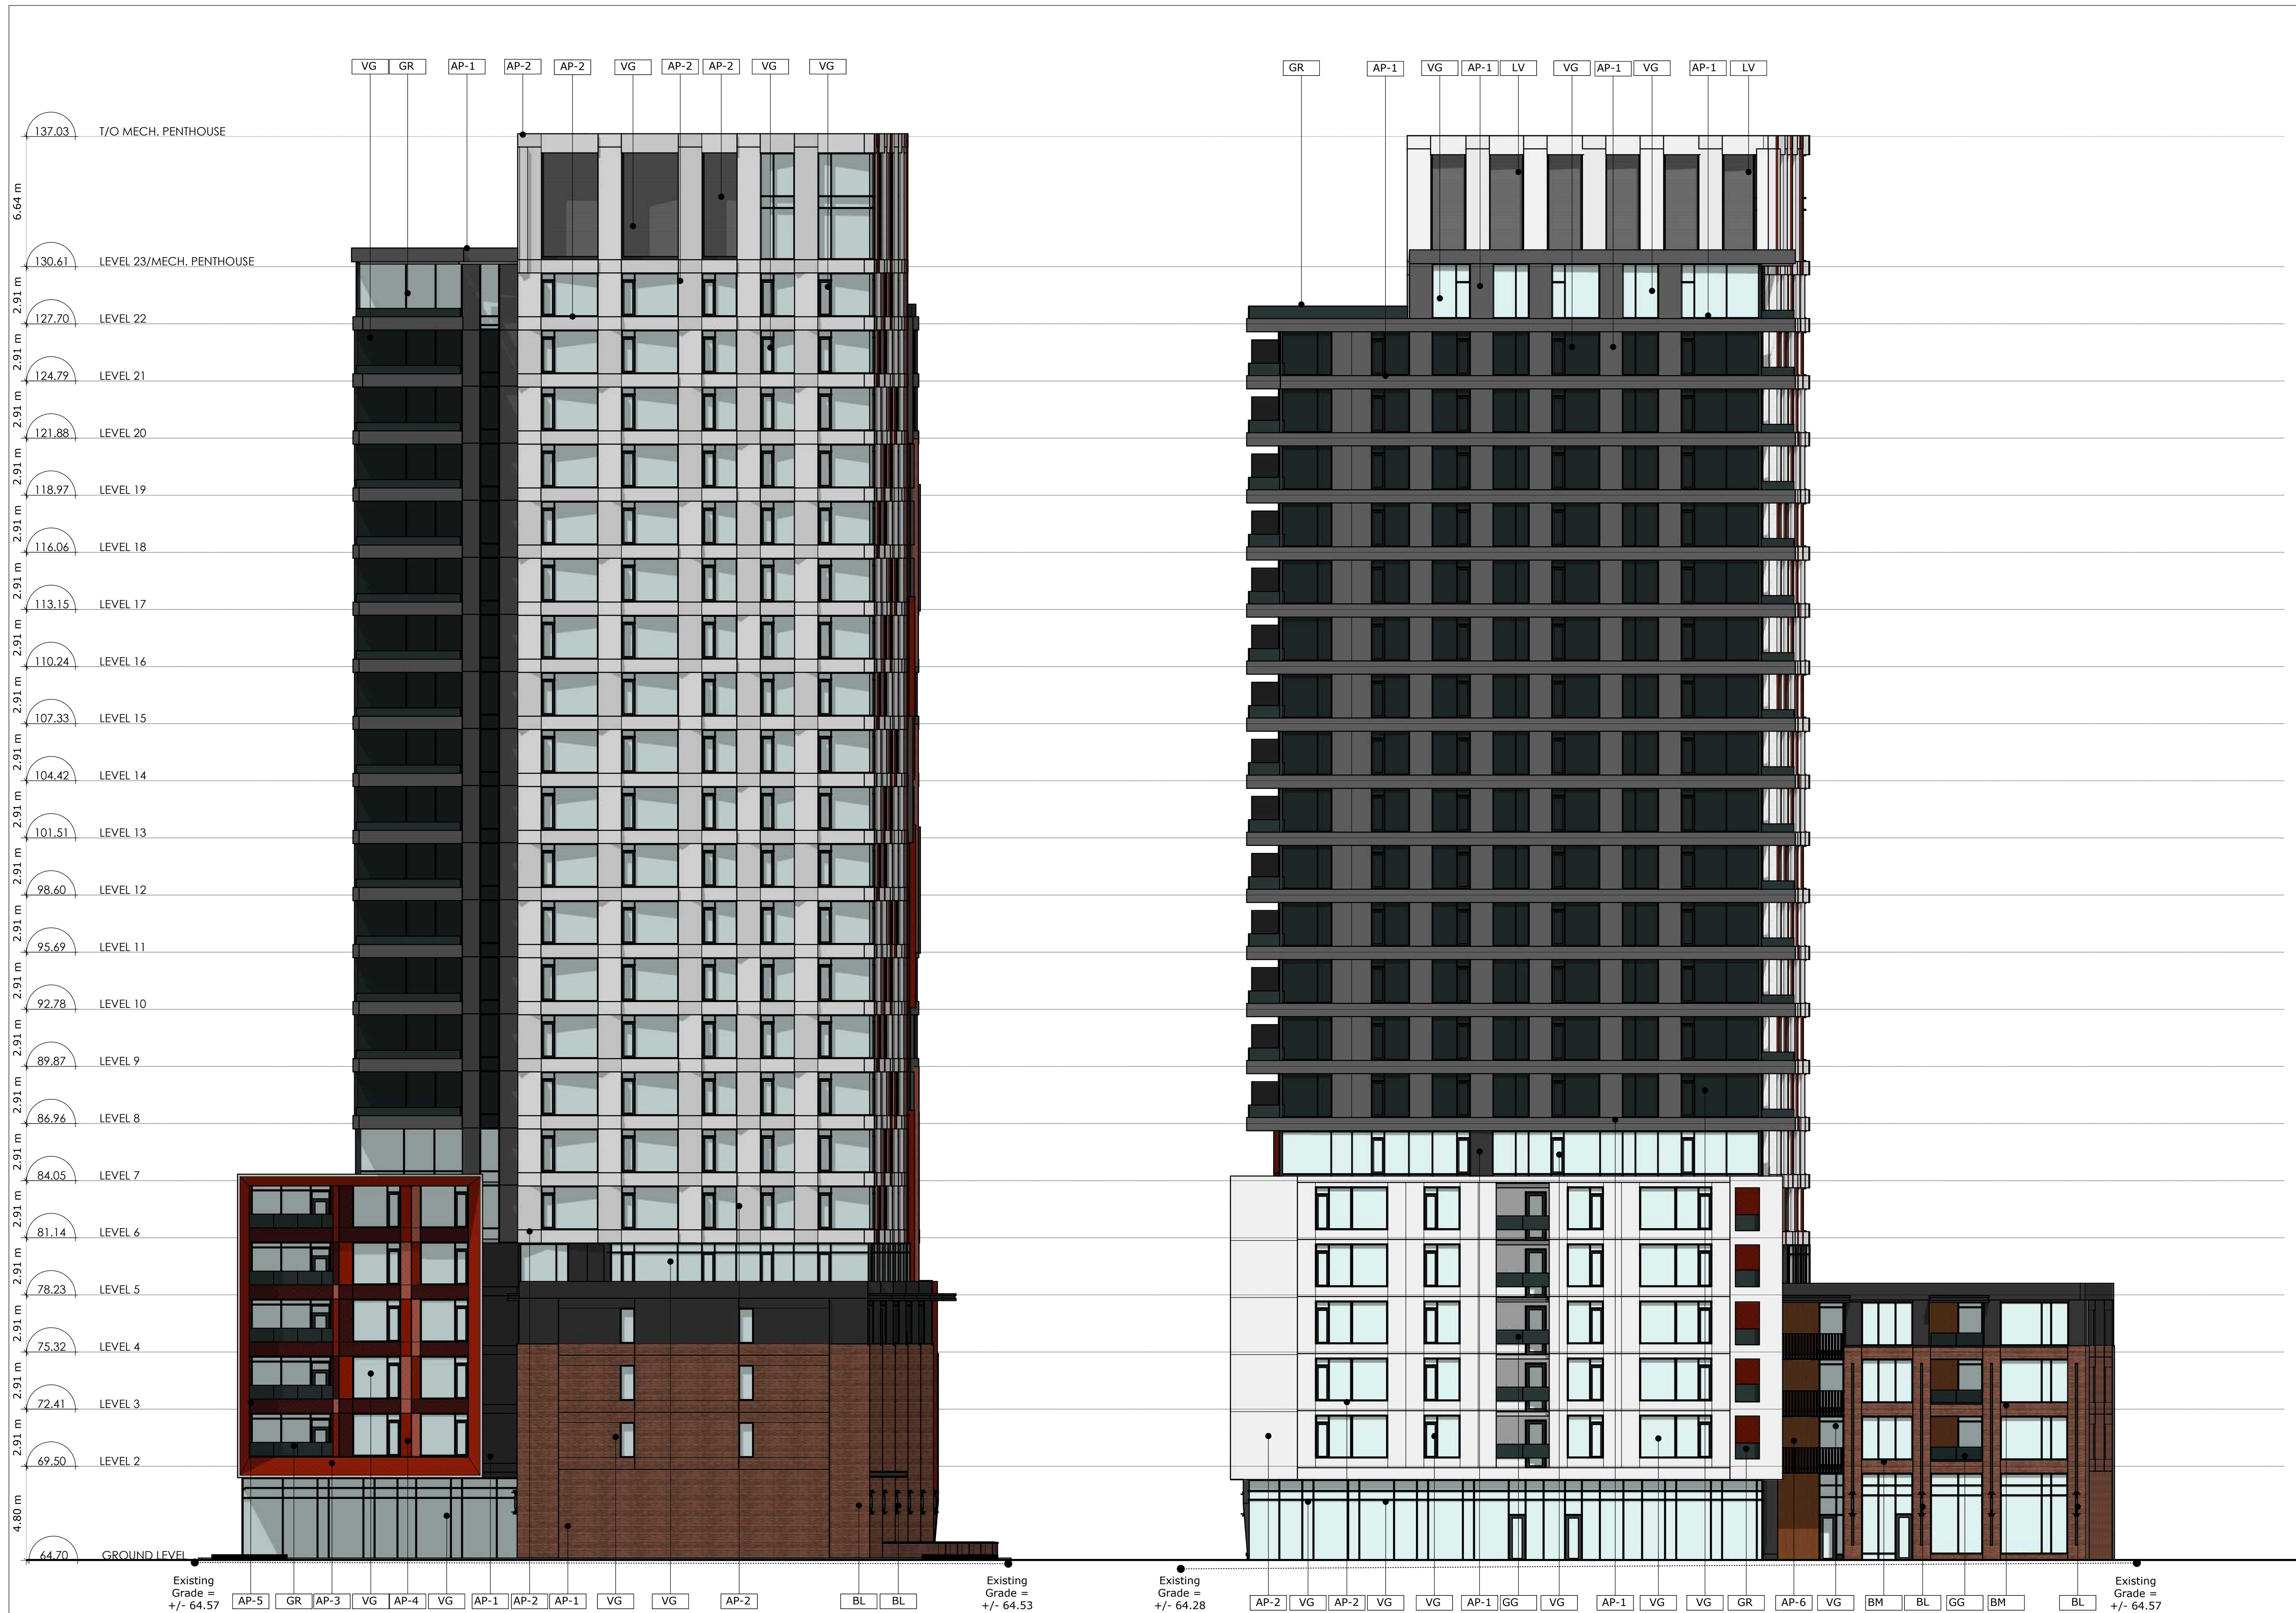

1 SOUTH ELEVATION
A3.01 Scale: 1: 150

2 WEST ELEVATION
A3.01 Scale: 1: 150



PROJECT TEAM
 Developer/Owner (Applicant)
 Morley Hopper
 Ken Hopper
 288 Brimley Road
 Ottawa, ON K2A 1L2
 613-531-5490
 Colonnade Bridgeport
 Kelly Richardson
 16 Constance Gore, Suite 200
 Ottawa, ON K2J 7S6
 343-500-4175
 Architect
 Hobin Architecture Inc.
 Patrick Black
 63 Pamela Street
 Ottawa, ON K1S 5K6
 CMR
 Novatech
 Francis Thivierge
 248 McNeil Convent Drive, Suite 200
 Ottawa, ON K2A 1R6
 613-254-9643
 Structural
 Novatech
 Brad Bywell
 248 McNeil Convent Drive, Suite 200
 Ottawa, ON K2A 1R6
 613-254-9643
 Landscape Architect
 LCA Inc.
 Greg Asilo
 1155 Dufferin Street, Unit #9
 Ottawa, ON K2J 0C6
 613-266-5130
 Environmental
 Paterson Group
 Adam Clancy
 7 Avango Drive
 Ottawa, ON K2E 7T9
 613-226-7881
 Geotechnical
 Paterson Group
 Scott Dennis
 7 Avango Drive
 Ottawa, ON K2E 7T9
 613-226-7881
 Wind & Noise
 Gradient Wind
 David Williams and Dorcas Foster
 121 Wellington Road, Ottawa, ON, K2A 1D1
 613-836-0934
 Surveyor
 DYNAMIC Geomatics Ltd.
 Brad Webster
 1331 Carleton Avenue, Suite 400
 Ottawa, ON K2C 3G4
 613-924-4400

no.	date	revision
3	11/01/2024	Reissued for SPC
2	09/20/2024	Issued for ZBLA
1	07/31/2024	Issued for SPC

It is the responsibility of the appropriate contractor to check and verify all dimensions on site and report all errors and/or omissions to the architect.
 All contractors must comply with all pertinent codes and by-laws.
 Do not scale drawings.
 This drawing may not be used for construction until signed.
 Copyright reserved.

LEGEND

AP-1	ALUMINUM PANEL 1	LV	LOUVRES
AP-2	ALUMINUM PANEL 2	SP	SPANDREL PANEL
AP-3	ALUMINUM PANEL 3	VG	VISION GLASS
AP-4	ALUMINUM PANEL 4	BL	BUILDING LIGHTING
AP-5	ALUMINUM PANEL 5	OP	CANOPY
AP-6	ALUMINUM PANEL 6	SGH	BUILDING SIGNAGE
BM	BRICK MASONRY		
MG	METAL GLAZED		
GG	GLASS GLAZED		

Hobin Architecture Incorporated
 63 Pamela Street
 Ottawa, Ontario
 Canada K1S 5K6
 T: 613-236-7200
 F: 613-235-2005
 E: mail@hobinarc.com
 hobinarc.com

PROJECT/LOCATION:
1950 SCOTT STREET

DRAWING TITLE:
SOUTH & WEST ELEVATIONS

DRAWN BY: PB DATE: 07/31/24 SCALE: 1:150

PROJECT: 2126 DRAWING NO.: A3-01

REVISION NO.:

#19152