

PROJECT TEAM

Developer/Owner/Applicant
 Morley Hoppner
 1815 Drabell Side Court
 Ottawa, ON K2M 1L2
 T: 613-837-2430
Colonnade BridgePort
 Kelly Plender
 18 Commerce Gate, Suite 200
 Ottawa, ON K2E 7S0
 T: 343-900-4175

Architect
 Hobin Architecture Inc.
 Patrick Flew
 63 Pamela Street
 Ottawa, ON K1S 3K7

CM
 Novus
 Francois Theriault
 240 McLeod Corporate Drive, Suite 200
 Ottawa, ON K2M 1P0
 613-254-8643

Transpiration
 Novus
 Chad Dyckie
 240 McLeod Corporate Drive, Suite 200
 Ottawa, ON K2M 1P0
 T: 613-254-8643

Landscape Architect
 G.P.A.
 Greg Aho
 1100 Denison Road, Unit #19
 Ottawa, ON K2T 0C2
 613-226-5130

Environmental
 Paterson Group
 Mark Dring
 8 Auriga Drive
 Ottawa, ON K2E 7T9
 T: 613-226-7361

Geotechnical
 Paterson Group
 Scott Dennis
 8 Auriga Drive
 Ottawa, ON K2E 7T9
 T: 613-226-7361

Wild & Snow
 Gradient W&S
 David Wilton and Joshua Foster
 127 Wainwright Road, Ottawa, ON K1A 1L0
 T: 613-836-0954

Survey
 Skanska Geomatics Ltd.
 Brian Wilson
 1351 Cytle Avenue, Suite 400
 Ottawa, ON K2E 5G4
 T: 613-722-4420

NOT FOR CONSTRUCTION

3	241101	Released for SPC
A	240731	Issued for SPC
no.	date	revision

IT IS THE RESPONSIBILITY OF THE APPROPRIATE CONTRACTOR TO CHECK AND VERIFY ALL DIMENSIONS ON SITE AND REPORT ALL ERRORS AND/OR OMISSIONS TO THE ARCHITECT.

ALL CONTRACTORS MUST COMPLY WITH ALL PERTINENT CODES AND BY-LAWS.

DO NOT SCALE DRAWINGS.

COPYRIGHT RESERVED.

Hobin Architecture Incorporated
 63 Pamela Street
 Ottawa, Ontario
 Canada K1S 3K7
 T: 613-238-7200
 F: 613-235-2655
 E: mail@hobinarc.com
 hobinarc.com


PROJECT
 1950 SCOTT STREET

DRAWING TITLE
 FLOOR PLAN - MECHANICAL PENTHOUSE

DRAWN	DATE	SCALE
PB	07/31/2024	1:100

PROJECT	2128
DRAWING NO.	SPA -
REVISION NO.	A2.07

PAUL J. HOBIN
 LICENCE
 3049

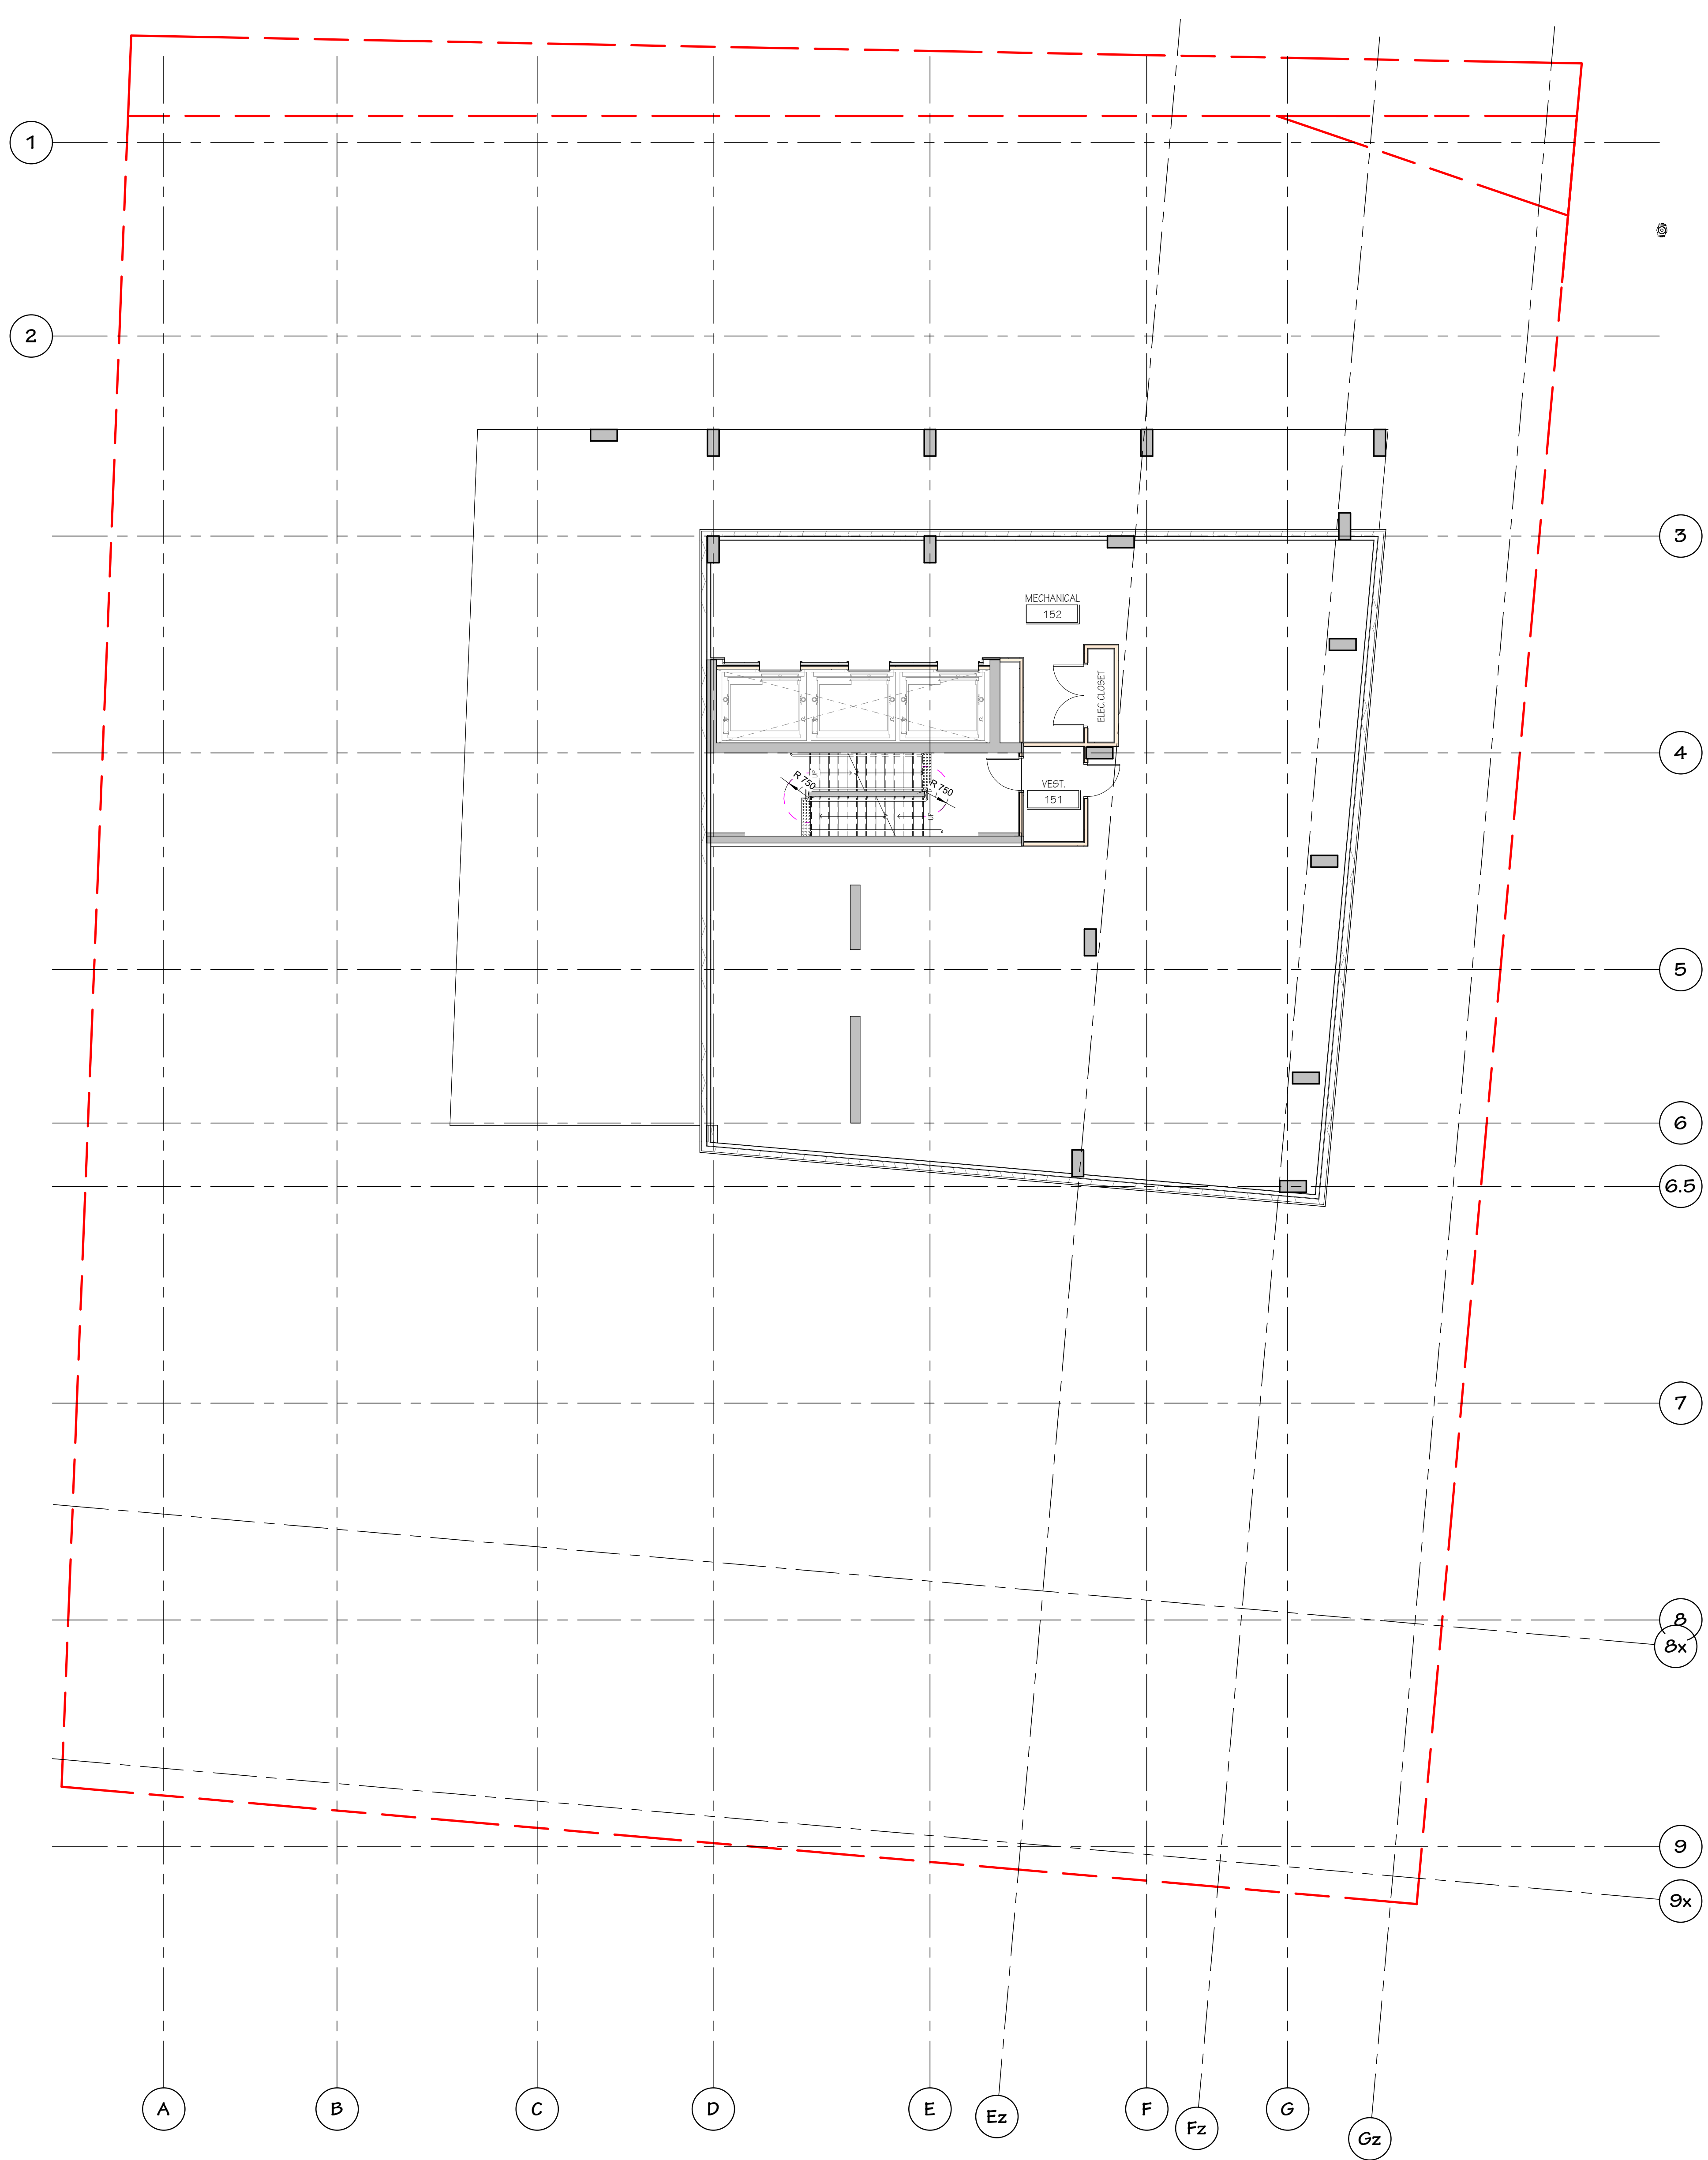

1 23-MECH. PENTHOUSE - SPA
 SPA - A2.07 SCALE 1:100