

NOT FOR CONSTRUCTION

REV	DATE	DESCRIPTION
C	241101	Issued for EPC
B	240920	Issued for ZBLA
A	240731	Issued for EPC

IT IS THE RESPONSIBILITY OF THE APPROPRIATE CONTRACTOR TO CHECK AND VERIFY ALL DIMENSIONS ON SITE AND REPORT ALL ERRORS AND/OR OMISSIONS TO THE ARCHITECT.

ALL CONTRACTORS MUST COMPLY WITH ALL PERTINENT CODES AND BY-LAWS.

DO NOT SCALE DRAWINGS.


COPYRIGHT RESERVED.

PROJECT
1950 SCOTT STREET

DRAWING TITLE
FLOOR PLAN - LEVEL 1

DRAWN	DATE	SCALE
PB	07/31/2024	1:100

PROJECT 2128
 DRAWING NO. SPA -
 LICENSE 3049
 A2.02
 REVISION NO. 018192

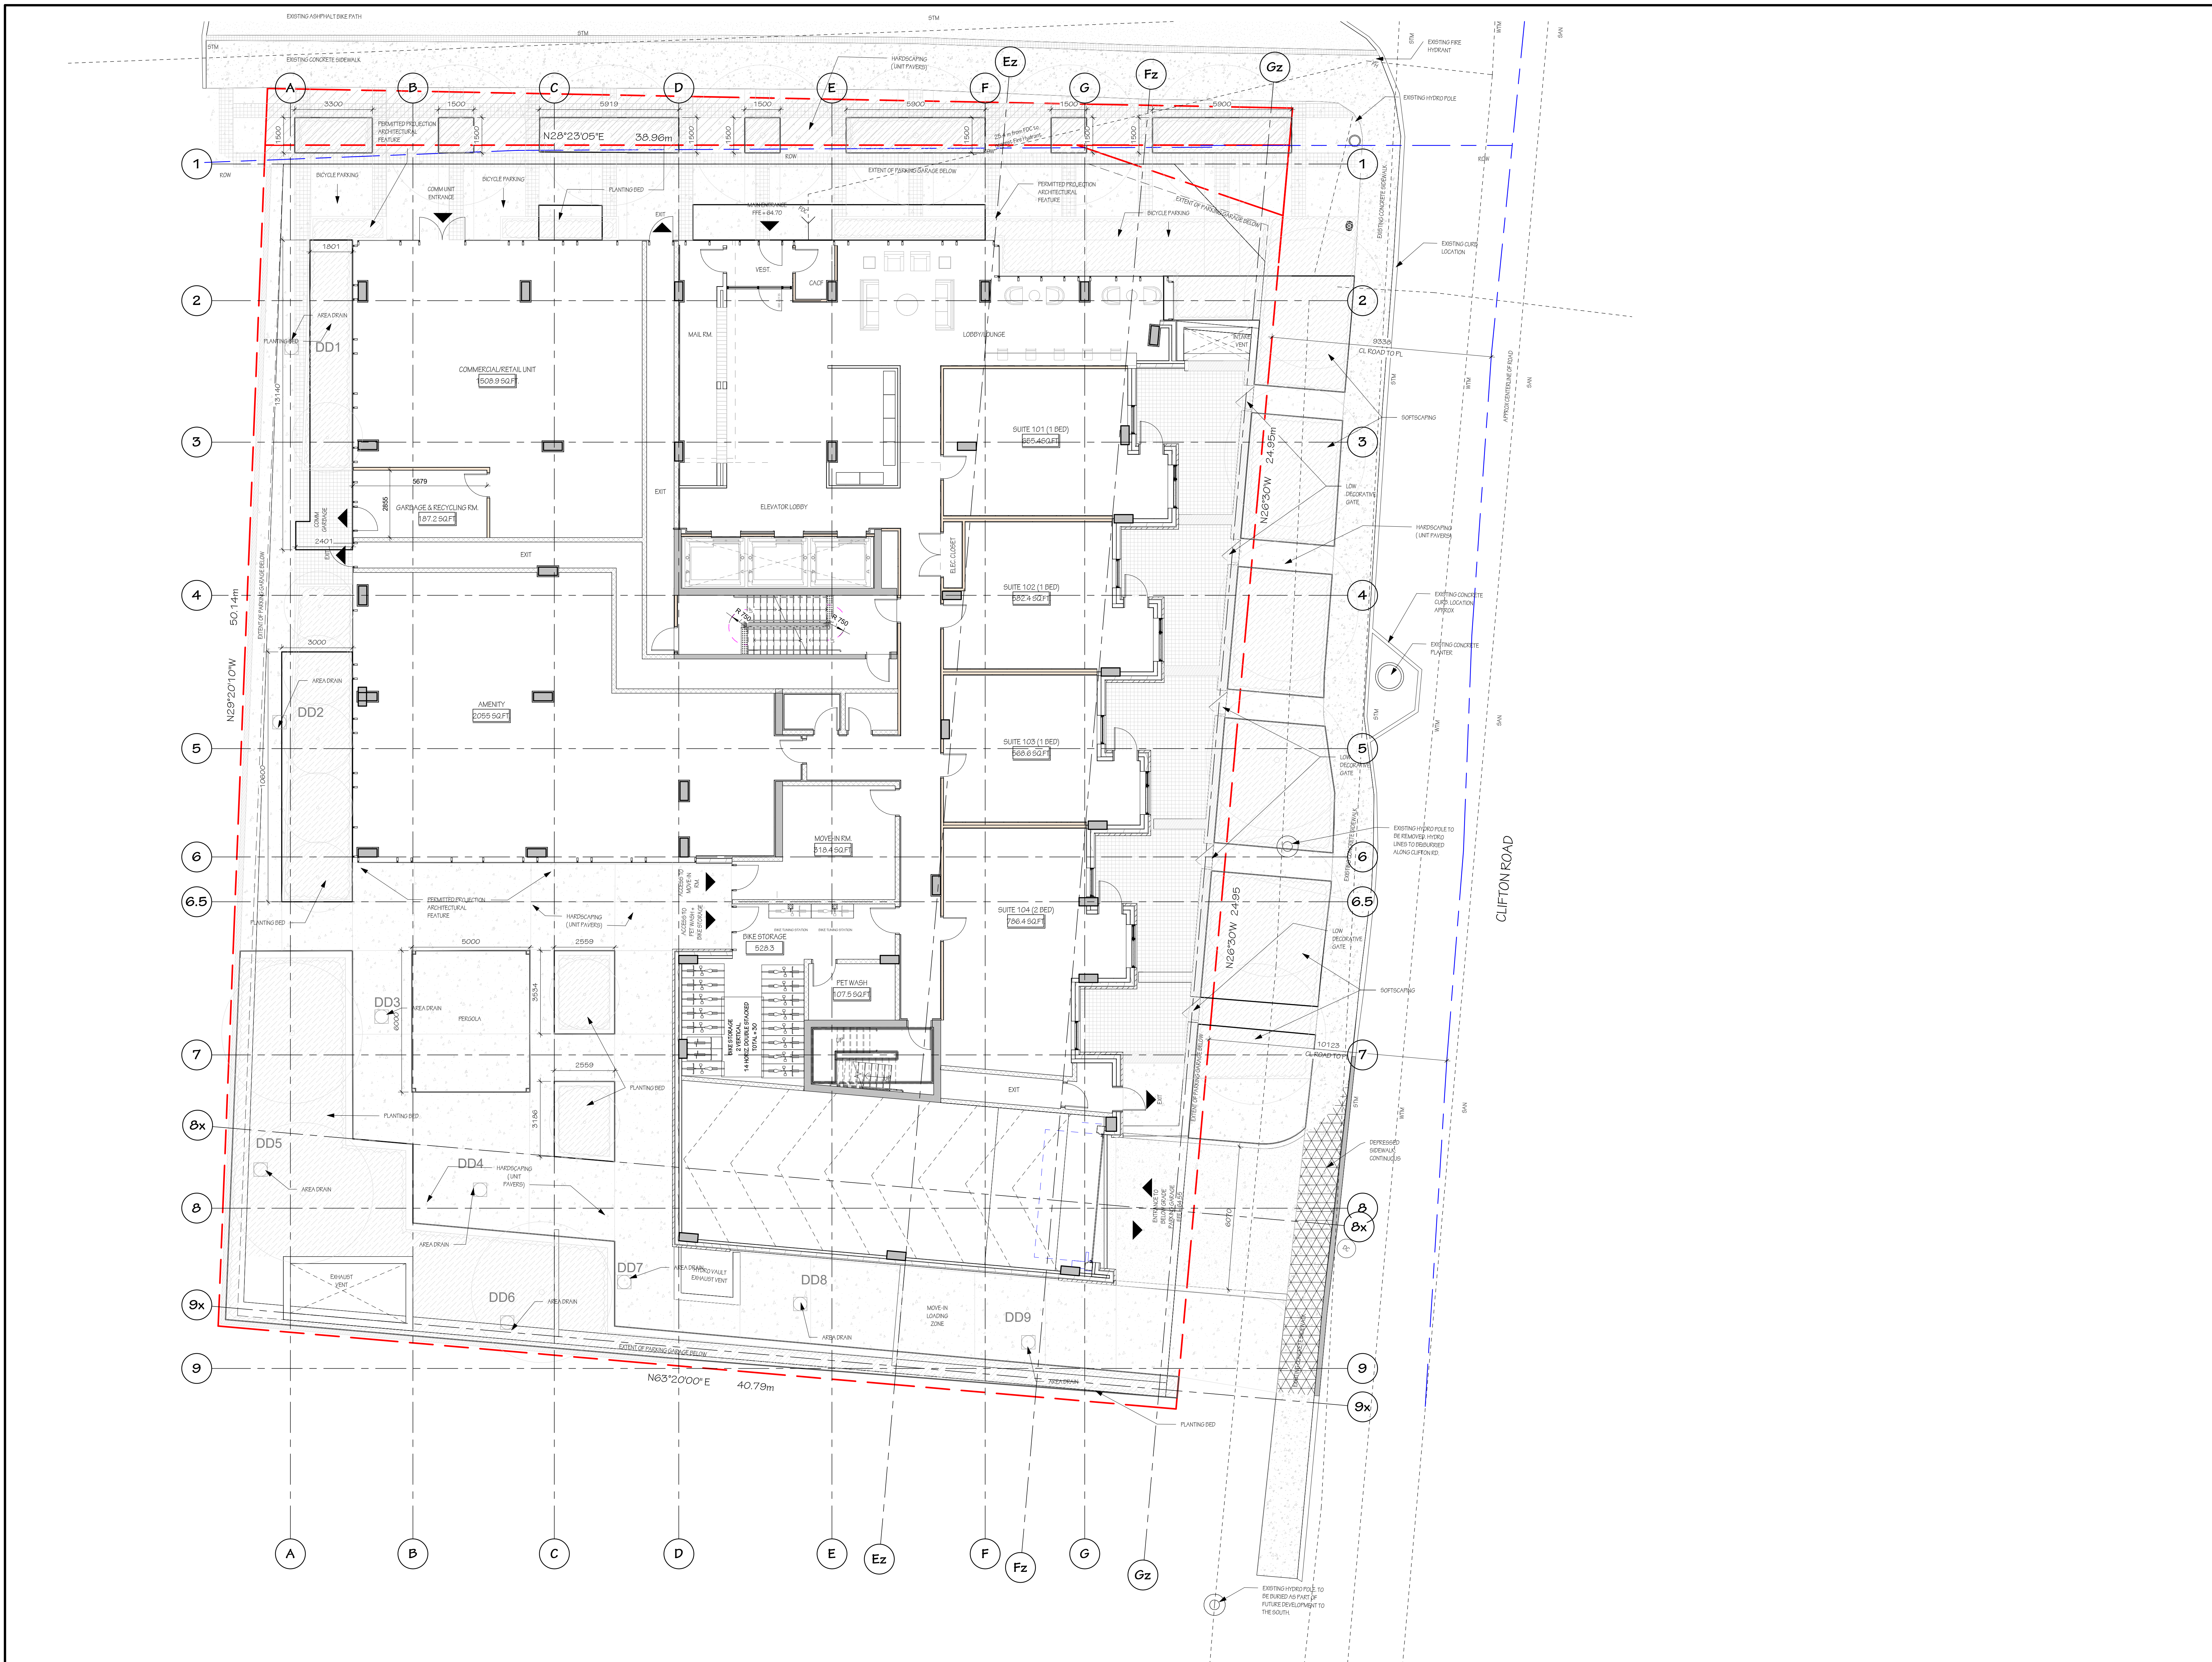

1 01-LEVEL 1 - SPA
 SPA - A2.02 SCALE: 1:100