


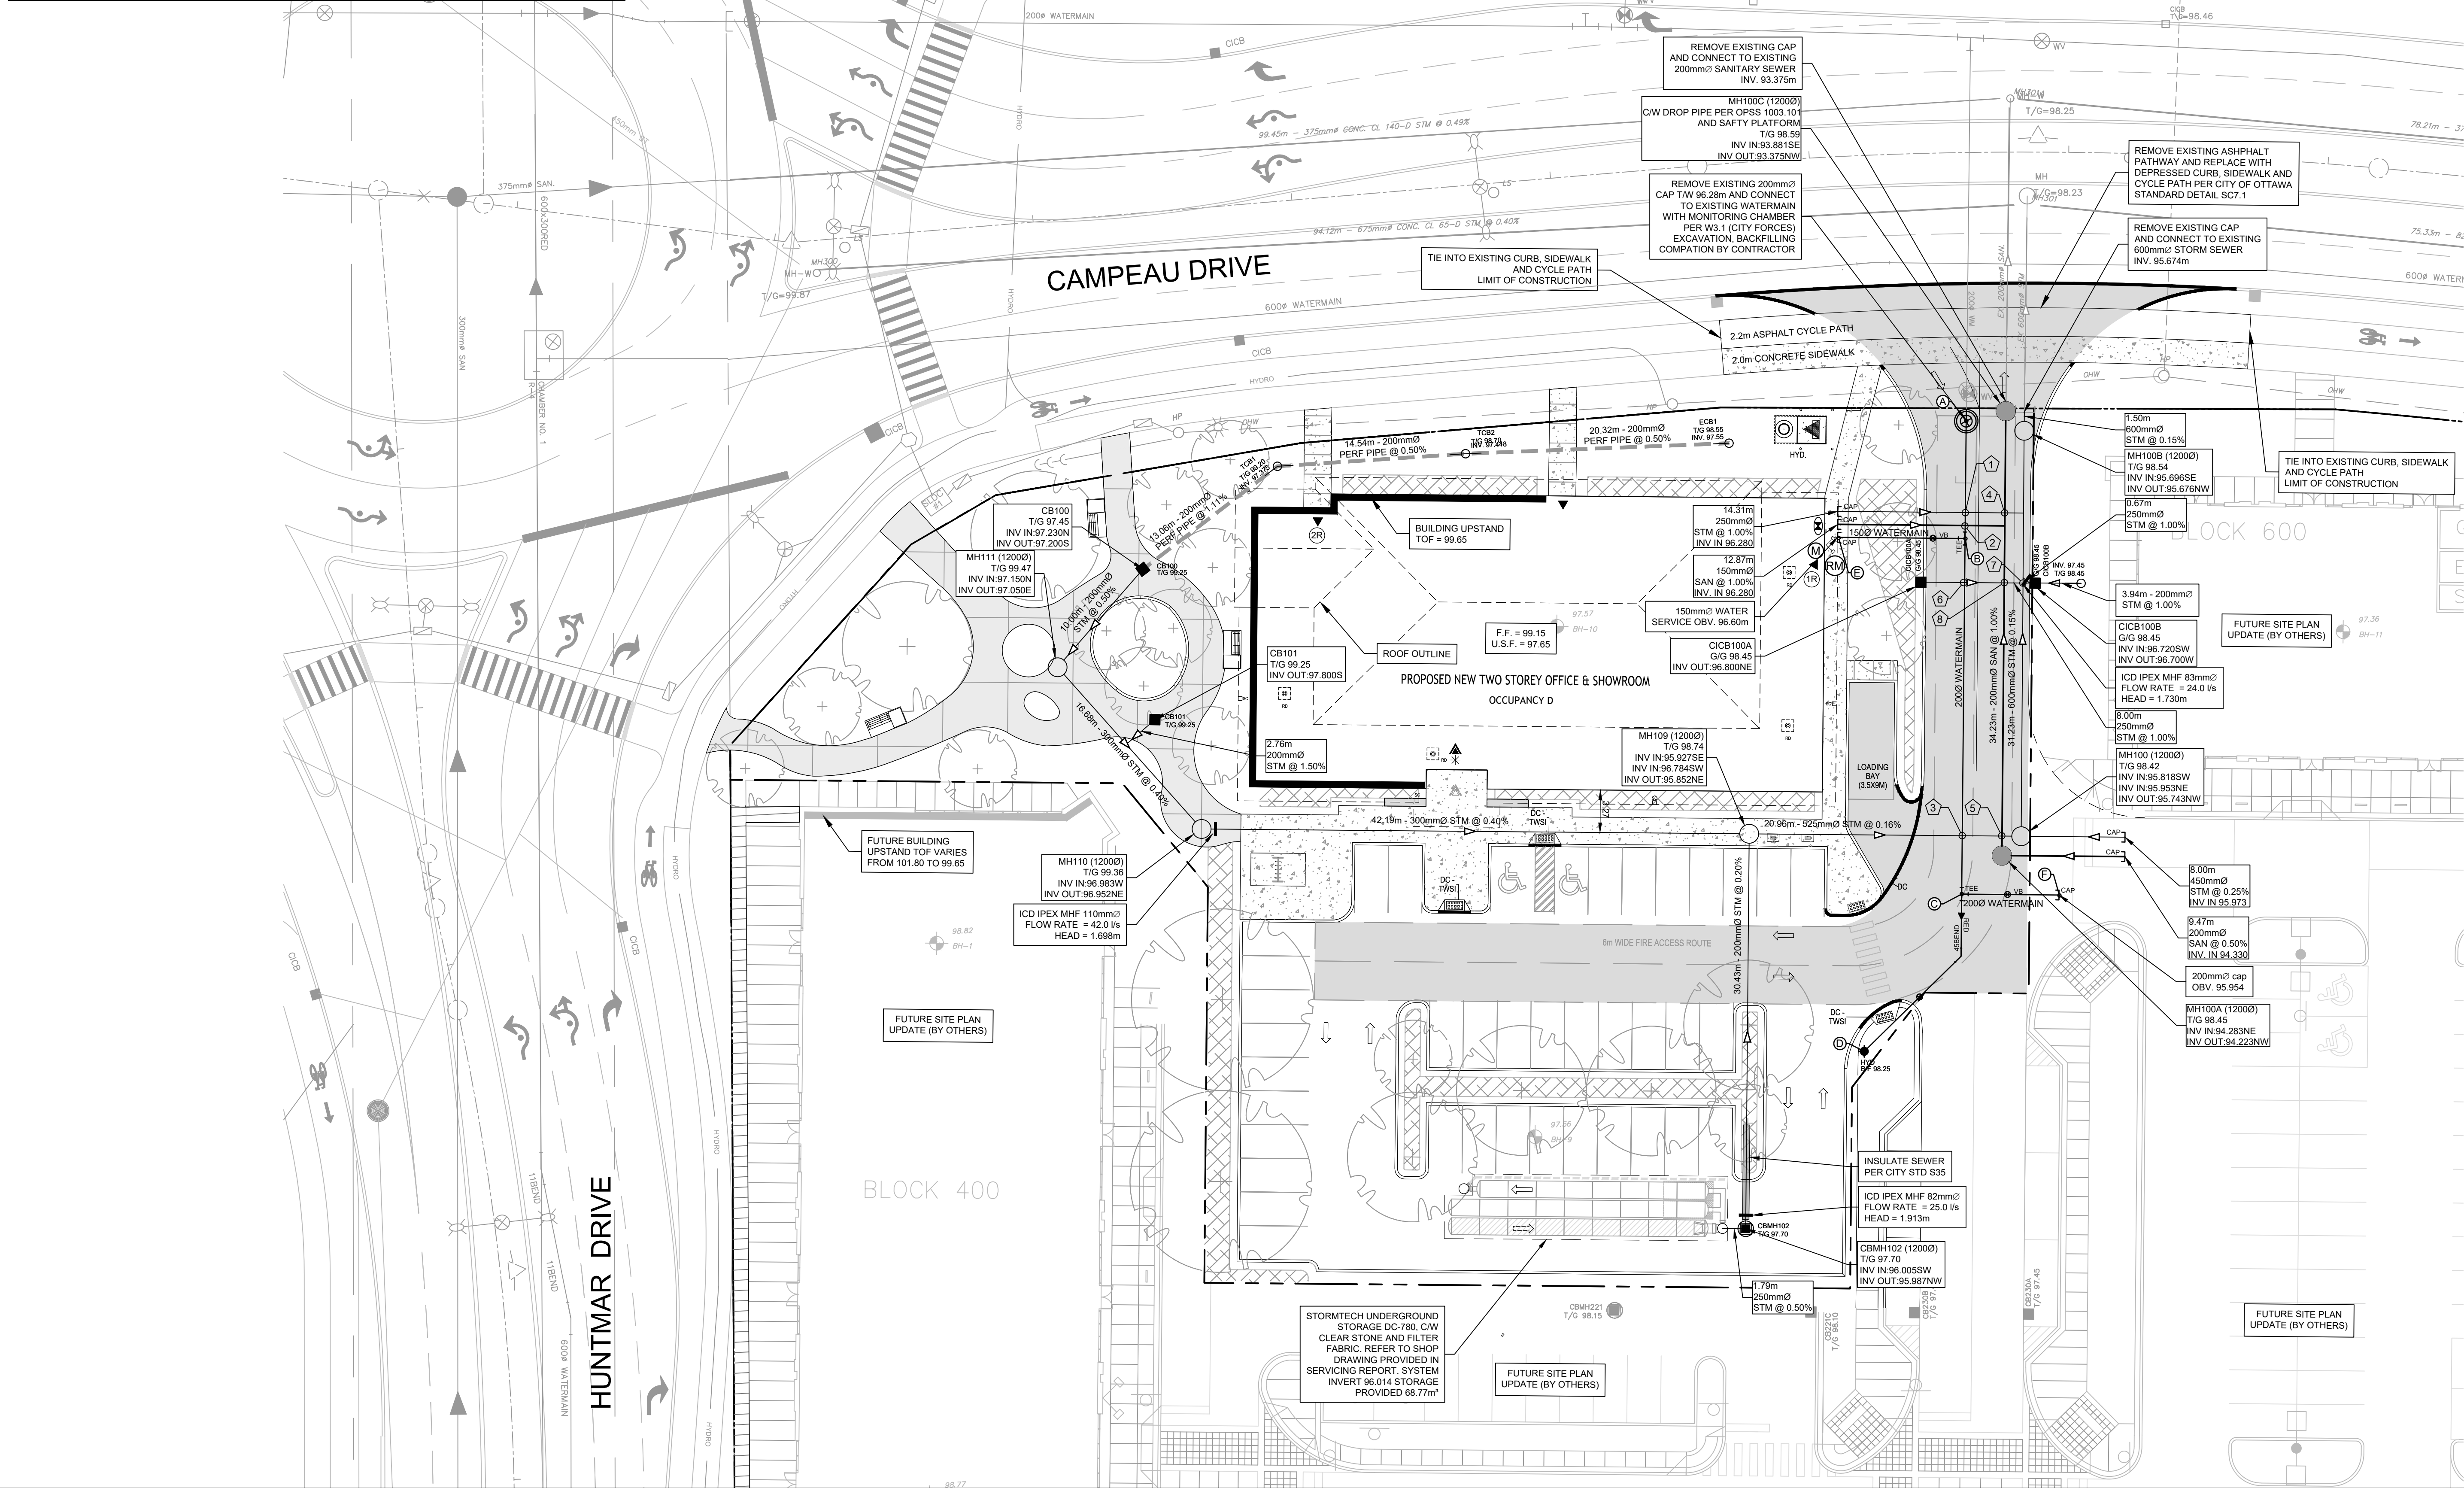




WATERMAIN SCHEDULE						
	Station	Description	Finished Grade	Top of Watermain	Watermain Cover	As Built Watermain
A	0+000.00	MONITORING CHAMBER	98.597	96.197	2.400	
	0+006.00	-	98.585	96.186	2.400	
	0+007.00	-	98.560	95.974	2.586	
	0+008.00	-	98.555	95.878	2.677	
B	0+009.04	200x150 TEE WATER SERVICE	98.550	96.150	2.400	
	0+020.00	-	98.630	96.230	2.400	
	0+030.50	-	98.511	95.309	3.202	
	0+032.000	-	98.522	96.122	2.400	
C	0+036.44	200x200 TEE	98.416	96.016	2.400	
	0+038.05	200x150 REDUCER	98.369	95.969	2.400	
	0+041.23	45 BEND	98.282	95.882	2.400	
	0+045.70	HYDRANT VALVE	98.101	95.701	2.400	
D	0+051.68	HYDRANT	98.170	95.770	2.400	
B	0+000.00	200x150mm TEE WATER SERVICE	98.550	96.150	2.400	
	0+002.46	150 VB	98.484	96.084	2.400	
E	0+009.81	150 CAP	99.000	96.600	2.400	
C	0+000.00	200x200 TEE	98.416	96.016	2.400	
	0+003.50	50mm WATER SERVICE	98.365	95.965	2.400	
F	0+007.50	200 CAP	98.354	95.954	2.400	



Pipe Interference Table			
Crossing No.	PIPE 1	PIPE 2	Clearance
1	STM Bottom 96.174	WTR Top 95.674	0.500
2	SAN Bottom 96.178	WTR Top 95.678	0.500
3	STM Bottom 95.809	WTR Top 95.309	0.500
4	STM Bottom 96.144	SAN Top 94.165	1.978
5	STM Bottom 95.804	SAN Top 94.414	1.390
6	STM Bottom 96.763	WTR Top 96.146	0.617
7	STM Bottom 96.718	STM Top 96.409	0.309
8	STM Bottom 96.732	SAN Top 94.219	2.513

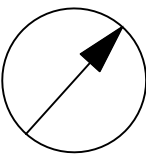

CLIENT

COPYRIGHT

This drawing has been prepared solely for the intended use, thus any reproduction or distribution for any purpose other than authorized by Arcadis is forbidden. Written dimensions shall have precedence over scaled dimensions. Contractors shall verify and be responsible for all dimensions and conditions on the job, and Arcadis shall be informed of any variations from the dimensions and conditions shown on the drawing. Shop drawings shall be submitted to Arcadis for general conformance before proceeding with fabrication.

Arcadis Professional Services (Canada) Inc.  
Formerly (B) Group Professional Services (Canada) Inc.

No.	DESCRIPTION	DATE
1	SUBMISSION NO. 1 FOR CITY REVIEW	2024-11-13
2		
3		
4		
5		

SEE 010, 011, 012 FOR NOTES, LEGEND, CB TABLE, STREET SECTIONS AND DETAILS

CONSULTANTS

1:250 0 2.5 7.5 12.5m

SEAL

PRIME CONSULTANT

333 Preston Street - Suite 500  
Ottawa ON K1S 5N4 Canada  
tel 613 225 1311  
www.arcadis.com

PROJECT

MINTO DESIGN CENTRE  
370 HUNTMAR DRIVE

PROJECT NO: 147391	CHECKED BY: D.G.Y.
DRAWN BY: D.P.S.	APPROVED BY: R.M.
PROJECT MGR: R.M.	

SHEET TITLE

SITE SERVICING PLAN

SHEET NUMBER	ISSUE
C-001	1



GENERAL LEGEND

	LIMIT OF CONSTRUCTION
	PHASING LINE
	BARRIER CURB
	MOUNTABLE CURB
	DEPRESSED BARRIER CURB
	CONCRETE SIDEWALK
	TACTILE WALKING SURFACE INDICATOR
	ASPHALT SIDEWALK / PATHWAY
	BUS STOP CONCRETE / ASPHALT
	HEAVY DUTY ASPHALT
	ASPHALT
	HEAVY DUTY CONCRETE
	CONCRETE
	MH118A 200mmØ SAN
	MH109 825mmØ STM
	MH118 900mmØ STM
	200Ø WATERMAIN
	CB100 T/G 104.10
	C/CB101 G/G 104.25
	DCB100 T/G 104.10
	DC/CB101 G/G 104.25
	D101 T/G 103.59
	CBMH101 T/G 103.59
	RYCB T/G 104.35
	T/G 104.35 INV 103.35
	T/G 104.50 INV 103.50
	T/G 104.35 INV 103.35
	T/G 104.35 INV 103.35
	PERFORATED REAR YARD SUBDRAIN
	300mmØ CSP
	V&VB
	V&VC
	PARK VALVE CHAMBER C/W SERVICE POST
	HYD 104.35
	200Ø WM RED 150Ø WM
	VERTICAL BEND LOCATION
	SIAMISE CONNECTION (IF REQUIRED)
	METER (IF REQUIRED)
	REMOTE METER (IF REQUIRED)
	WATERMAIN IDENTIFICATION (IF REQUIRED)
	PIPE CROSSING IDENTIFICATION (IF REQUIRED)
	SINGLE SERVICE LOCATION
	DOUBLE SERVICE LOCATION
	INFERRED REFUSAL (SEE GEOTECHNICAL REPORT)
	100 YEAR STORM HYDRAULIC GRADE LINE AT MANHOLE
	UNDERSIDE OF FOOTING ELEVATION
	CLAY SEAL IN SEWER / WATERMAIN TRENCH
	PRESSURE REDUCING VALVE

EXISTING LEGEND

Inv.	INVERT
T/G	TOP OF GRADE
U/Eave	UNDERSIDE OF EAVE
Tp/dn	TOP OF FOUNDATION
C/L	CENTRELINE
65.00	LOCATION OF ELEVATIONS
65.00	TOP OF CONCRETE CURB ELEVATION
City	PLAN 6943P&P02
○ UP	UTILITY POLE
○ AN	ANCHOR
○ LS	LIGHT STANDARD
□ CB	CATCH BASIN
○ SP	WATER STAND POST
□ GM	GAS METER
○ B	BOLLARD
△ S	SIGN
□ AC	AIR CONDITIONER
BF	BOARD FENCE
MF	METAL FENCE
CRW	CONCRETE RETAINING WALL
TRW	TIMBER RETAINING WALL
	DECIDUOUS TREE
	WATER VALVE, VALVE CHAMBER, FIRE HYDRANT
	SEWER MANHOLE, CATCH BASIN MANHOLE
	CATCH BASIN / DRAINAGE, WING WALL, HEAD WALL
	POLE, POLE W/ LIGHT, DECORATIVE, LAWN LIGHT
	POWER SUPPLY, PANEL, PEDESTAL, TRANSFORMER, TOWER, REGULATOR
	AMP, HAND HOLE, VAULT, GAS VALVE
	OC TRANSPO: BUS SHELTER-NO POWER, ENERGIZED, ISOLATED
	STREETSCAPE: PLANTER BOX, GRATE SQUARE, ENG. SOIL
	TRAFFIC CONNECT BOX / DISCONNECT BOX, SL DISCONNECT

NOTES :

- ALL MATERIALS AND CONSTRUCTION IS TO BE IN ACCORDANCE WITH THE CURRENT CITY OF OTTAWA STANDARD DRAWINGS & SPECIFICATIONS OR OPSD/OPSS IF CITY DRAWINGS AND SPECIFICATIONS DO NOT APPLY.
- THE POSITION OF UNDERGROUND AND ABOVE GROUND SERVICE, UTILITIES AND STRUCTURES ARE NOT NECESSARILY SHOWN ON THE CONTRACT DRAWINGS, AND WHERE SHOWN, THE ACCURACY OF THE POSITION OF SUCH SERVICE, UTILITIES AND STRUCTURES IS NOT GUARANTEED. THE CONTRACTOR IS RESPONSIBLE FOR DETERMINING THE EXACT LOCATION, SIZE, MATERIAL AND ELEVATION OF ALL EXISTING SERVICES AND UTILITIES PRIOR TO CONSTRUCTION.
- THE CONTRACTOR SHALL REPORT ALL CONFLICTS, DISCOVERIES OF ERROR AND DISCREPANCIES TO THE ENGINEER.
- THE CONTRACTOR SHALL BE RESPONSIBLE TO PROTECT AND ASSUME RESPONSIBILITY FOR ALL UTILITIES WHETHER OR NOT SHOW ON THESE DRAWINGS.
- THE CONTRACTOR SHALL BE RESPONSIBLE TO PROTECT ALL LANDS BEYOND THE SITE LIMITS. ANY AREAS BEYOND THE SITE LIMITS, WHICH ARE DISTURBED DURING CONSTRUCTION, SHALL BE REPAIRED AND RESTORED TO ORIGINAL CONDITION OR BETTER, TO THE SATISFACTION OF THE ADJACENT LAND OWNER. THE OWNER, THE OWNERS REPRESENTATIVES AND/OR THE AUTHORITY HAVING JURISDICTION AT THE EXPENSE OF THE CONTRACTOR.
- WHERE NECESSARY, THE CONTRACTOR SHALL IMPLEMENT A TRAFFIC MANAGEMENT PLAN TO THE SATISFACTION OF THE CITY OF OTTAWA. ALL CONSTRUCTION SIGNAGE MUST CONFORM TO THE LATEST VERSION OF THE M.T.O. MANUAL OF UNIFORM TRAFFIC CONTROL DEVICES. ALL TEMPORARY TRAFFIC CONTROL MEASURES MUST BE REMOVED UPON THE COMPLETION OF THE WORKS.
- SHOULD ANY BURIED ARCHAEOLOGICAL REMAINS BE FOUND ON THE PROPERTY DURING CONSTRUCTION ACTIVITIES, THE CONTRACTOR SHALL NOTIFY THE OWNER TO CONTACT THE HERITAGE OPERATIONS UNIT OF THE ONTARIO MINISTRY OF CULTURE. NOTICE MUST BE NOTIFIED IMMEDIATE, AND WORK WITHIN THE AREA SHALL BE CEASED UNTIL FURTHER NOTICE.
- FOR GEOTECHNICAL INFORMATION REFER TO GEOTECHNICAL REPORT GEOTECHNICAL INVESTIGATION PROPOSED COMMERCIAL DEVELOPMENT 370 HUNTMAR DRIVE, OTTAWA ONTARIO, P33945-1R, JUNE 28, 2014 PREPARED BY PATERSON GROUP INC.  
  
HEAVY TRUCK PARKING AREAS AND ACCESS LANES: (690mm)  
40mm - WEAR COURSE - SUPERPAVE 12.5 ASPHALTIC CONCRETE  
50mm - BINDER COURSE - SUPERPAVE 19.0 ASPHALTIC CONCRETE  
150mm - BASE - OPSS GRANULAR "A" CRUSHED STONE  
450mm - SUBBASE - OPSS GRANULAR "B" TYPE II  
SUBGRADE - EITHER IN SITU SOIL, FILL OR OPSS GRANULAR B TYPE I OR II MATERIAL PLACED OVER IN SITU SOIL  
  
CAR ONLY PARKING AREA - (600mm)  
50mm - WEAR COURSE - SUPERPAVE 12.5 ASPHALTIC CONCRETE  
150mm - BASE - OPSS GRANULAR "A" CRUSHED STONE  
400mm - SUBBASE - OPSS GRANULAR "B" TYPE II  
SUBGRADE - EITHER IN SITU SOIL, FILL OR OPSS GRANULAR B TYPE I OR II MATERIAL PLACED OVER IN SITU SOIL
- FOR GEODETIC BENCHMARK AND GEOMETRIC LAYOUT OF STREET AND LOTS, REFER TO TOPOGRAPHICAL SURVEY AND PLAN OF SUBDIVISION PREPARED BY STANTEC GEOMATICS LTD. BENCHMARK BASED ON CAN-NET VIRTUAL REFERENCE SYSTEM NETWORK.
- FOR SITE PLAN INFORMATION, REFER TO SITE PLAN PREPARED BY DCA A GROUP OF ARCHITECTS, 201-1339 WELLINGTON ST. W, OTTAWA ONTARIO.
- FOR NOISE ATTENUATION PLAN REFER TO \_\_\_\_\_ PREPARED BY \_\_\_\_\_
- THESE DRAWINGS ARE NOT TO BE SCALED OR USED FOR LAYOUT PURPOSES
- ROADWAY SECTIONS REQUIRING GRADE RAISE TO PROPOSED SUB GRADE LEVEL TO BE FILLED WITH ACCEPTABLE NATIVE EARTH BORROW OR IMPORTED OPSS SELECTED SUBGRADE MATERIAL IF NATIVE MATERIAL IS DEFICIENT AS PER RECOMMENDATION OF GEOTECHNICAL ENGINEER.
- IN AREAS WHERE EXISTING GROUND IS BELOW THE PROPOSED ELEVATION OF SEWER AND WATERMAINS, GRADE RAISING AND FILLING IS TO BE IN ACCORDANCE WITH THE RECOMMENDATIONS OF THE GEOTECHNICAL REPORT. AS PER CITY GUIDELINES ALL WATERMAINS IN FILL AREAS ARE TO BE TIED WITH RESTRAINING JOINTS AND THRUST BLOCKS.
- REFER TO DRAWING \_\_\_\_\_ FOR ROADWAY CROSS SECTIONS (IF APPLICABLE).
- THE CONTRACTOR SHALL IMPLEMENT THE EROSION AND SEDIMENT CONTROL PLAN PRIOR TO THE COMMENCEMENT OF ANY SITE CONSTRUCTION. ALL EROSION AND SEDIMENT CONTROL MEASURES SHALL BE INSTALLED TO THE SATISFACTION OF THE ENGINEER, OR ANY REGULATORY AGENCY. ALL EROSION AND SEDIMENT CONTROL MEASURES SHALL BE MAINTAINED UNTIL VEGETATION IS ESTABLISHED OR UNTIL THE START OF A SUBSEQUENT PHASE.
- CONTRACTORS SHALL BE RESPONSIBLE FOR KEEPING CLEAN ALL ROADS WHICH BECOME COVERED IN DUST, DEBRIS AND/OR MUD AS A RESULT OF ITS CONSTRUCTION OPERATIONS.
- THE CONTRACTOR SHALL BE RESPONSIBLE FOR ANY ADDITIONAL BEDDING OR ADDITIONAL STRENGTH PIPE SHOULD THE MAXIMUM OPSD TRENCH WIDTH BE EXCEEDED.
- ALL PIPE, CULVERTS, STRUCTURES REFER TO NOMINAL INSIDE DIMENSIONS.
- SHOULD CLAY SEALS BE REQUIRED, THEY SHALL BE INSTALLED AS PER THE RECOMMENDATIONS WITHIN THE GEOTECHNICAL REPORT.
- UNLESS SPECIFICALLY NOTED OTHERWISE, PIPE MATERIALS SHALL BE AS FOLLOWS:  
-WATERMAINS TO BE PVC DR18  
-SANITARY SEWER TO BE PVC DR35  
-PERFORATED STORM SEWERS IN REAR YARDS AND LANDSCAPE AREAS TO BE HDPE  
-STORM SEWERS 375mm DIAMETER AND LESS TO BE PVC DR35  
-STORM SEWERS 450mm DIAMETER AND GREATER TO BE CONCRETE, CLASS AS PER OPSD 807.010 OR 807.030, OR HIGHER  
FOR SHALLOW SEWERS, REFER TO CITY STANDARD S35.
- ALL CONNECTIONS TO EXISTING WATERMAINS ARE TO BE COMPLETED BY CITY FORCES. CONTRACTOR IS TO EXCAVATE, BACKFILL, COMPACT AND REINSTATE.
- ANY WATERMAIN WITH LESS THAN 2.4m AND ANY SEWER WITH LESS THAN 2.0m DEPTH OF COVER REQUIRES THERMAL INSULATION AS PER CITY OF OTTAWA STANDARD W22 OR AS APPROVED BY THE ENGINEER.
- ALL FIRE HYDRANTS AS PER CITY STANDARD W19, o/w 150mmØ LEAD UNLESS OTHERWISE SPECIFIED.
- ALL STUBBED SEWERS SHALL HAVE PRE-MANUFACTURED CAPS INSTALLED.
- ALL CATCHBASINS SHALL HAVE A 600mm SUMP. ALL CATCHBASIN MANHOLES, AND ALL STORM MANHOLES WITH OUTLETTING PIPE SIZES LESS THAN 900mm, SHALL HAVE A 300mm SUMP.
- ALL SANITARY MANHOLES IN PONDING AREAS SHALL BE EQUIPPED WITH A WATERTIGHT COVER.
- ALL LEADS FOR STREET CATCHBASIN'S AND CURB INLET CATCHBASIN'S CONNECTED TO MAIN SHALL BE 200mmØ PVC DR35 @ MIN 2% SLOPE UNLESS NOTED OTHERWISE. ALL LEADS FOR RYCB'S CONNECTED TO MAIN SHALL BE 200mmØ PVC DR35 @ MIN 1% SLOPE UNLESS NOTED OTHERWISE.
- UNLESS SPECIFICALLY NOTED OTHERWISE, ALL STREET CATCHBASINS SHALL BE INSTALLED WITH TWO - 3.0m MINIMUM SUBDRAINS INSTALLED LONGITUDINALLY, PARALLEL WITH THE CURB. ALL CATCHBASINS IN ASPHALT AREAS, NOT ADJACENT TO A CURB, SHALL BE INSTALLED WITH FOUR - 3.0m MINIMUM SUBDRAINS INSTALLED ORTHOGONALLY.
- INLET CONTROL DEVICES SHALL BE INSTALLED PRIOR TO COMPLETING THE ROAD BASE (GRANULAR A).
- ALL SEWER SERVICE LATERALS WITH MAINLINE CONNECTIONS DEEPER THAN 5.0m REQUIRE A CONTROLLED SETTLEMENT JOINT.
- EACH BUILDING SHALL BE EQUIPPED WITH A SANITARY AND STORM SEWER BACKWATER VALVE AND CLEAN-OUT ON ITS PRIMARY SERVICE, AS PER ONTARIO BUILDING CODE REQUIREMENTS (BY OTHERS).
- THE HGL PROVIDED IS BASED ON HYDRAULIC MODELING COMPLETED USING \_\_\_\_\_ AND THE 100 YEAR CHICAGO STORM EVENT (C3H10010).
- THE SUBGRADE OF ALL STRUCTURES, PIPE, ROADS, SIDEWALKS, WALKWAYS, AND BUILDINGS SHALL BE INSPECTED BY THE GEOTECHNICAL ENGINEER PRIOR TO PROCEEDING WITH CONSTRUCTION.
- TOP COURSE ASPHALT SHALL NOT BE PLACED UNTIL THE FINAL CCTV INSPECTION AND NECESSARY REPAIRS HAVE BEEN COMPLETED TO THE SATISFACTION OF THE ENGINEER AND THE CITY OF OTTAWA.
- ALL RETAINING WALLS GREATER THAN 1.0m IN HEIGHT SHALL BE DESIGNED BY A QUALIFIED STRUCTURAL ENGINEER.
- ALL RETAINING WALLS GREATER THAN 0.6m IN HEIGHT REQUIRE A GUARD. ANY GUARD ON A RETAINING WALL GREATER THAN 1.0m IN HEIGHT SHALL BE DESIGNED BY THE QUALIFIED STRUCTURAL ENGINEER RESPONSIBLE FOR THE WALL DESIGN.
- UPON COMPLETION OF THE RETAINING WALL, THE CONTRACTOR SHALL REQUEST A CONFORMANCE CERTIFICATE FROM THE QUALIFIED ENGINEER RESPONSIBLE FOR THE WALL DESIGN.

CLIENT



COPYRIGHT


This drawing has been prepared solely for the intended use, thus any reproduction or distribution for any purpose other than authorized by Arcadis is forbidden. Written dimensions shall have precedence over scaled dimensions. Contractors shall verify and be responsible for all dimensions and conditions on the job, and Arcadis shall be informed of any variations from the dimensions and conditions shown on the drawing. Shop drawings shall be submitted to Arcadis for general conformance before proceeding with fabrication.

Arcadis Professional Services (Canada) Inc.  
formerly B| Group Professional Services (Canada) Inc.

ISSUES


No.	DESCRIPTION	DATE
1	SUBMISSION NO. 1 FOR CITY REVIEW	2024-11-13
2		
3		
4		
5		

SEE 010, 011, 012 FOR NOTES, LEGEND, CB TABLE, STREET SECTIONS AND DETAILS

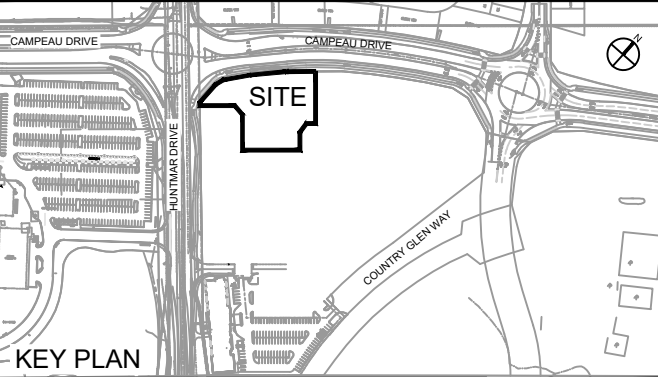

CONSULTANTS

SEAL

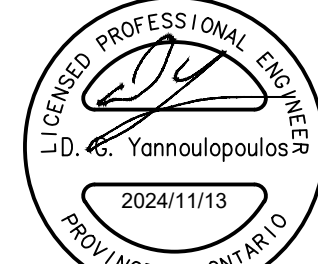

PRIME CONSULTANT



333 Preston Street - Suite 500  
Ottawa ON K1S 5N4 Canada  
tel 613 225 1311  
www.arcadis.com

PROJECT

MINTO DESIGN CENTRE  
370 HUNTMAR DRIVE

PROJECT NO:  
147391

DRAWN BY:  
D.P.S.

CHECKED BY:  
D.G.Y.

PROJECT MGR:  
R.M.

APPROVED BY:  
R.M.

SHEET TITLE

NOTES & LEGEND

SHEET NUMBER

C-010

ISSUE

1




**GRADING LEGEND**

PROPOSED DITCH CW FLOW DIRECTION AND SLOPE  
SLOPE CW FLOW DIRECTION  
MAJOR OVERLAND FLOW ROUTE  
PROPOSED SPOT GRADE  
PROPOSED SWALE GRADE  
PROPOSED SWALE HIGH POINT GRADE  
LOT CORNER GRADE CW EXISTING GRADE  
FULL STATIC PONDING GRADE

RETAINING WALL CW TOP OF CURB AND GRASS GRADE  
TERRACING 3:1 MAXIMUM UNLESS NOTED OTHERWISE  
PRESSURE REDUCING VALVE

FINISHED FLOOR ELEVATION  
TOP OF FOUNDATION ELEVATION  
UNDERSIDE OF FOOTING ELEVATION  
MINIMUM UNDERSIDE OF FOOTING  
(Based on the higher of the sewer divert, or hydraulic grade line)  
MINIMUM GARAGE GRADE

WALKOUT UNIT  
WALKOUT UNIT  
NON-STANDARD FOUNDATION  
(Frost cover not provided for standard unit)  
HIGHBACK UNIT (1.5m frost cover on footings)  
NOISE BARRIER LOCATION  
NOISE BARRIER GATE  
DOOR ENTRANCE

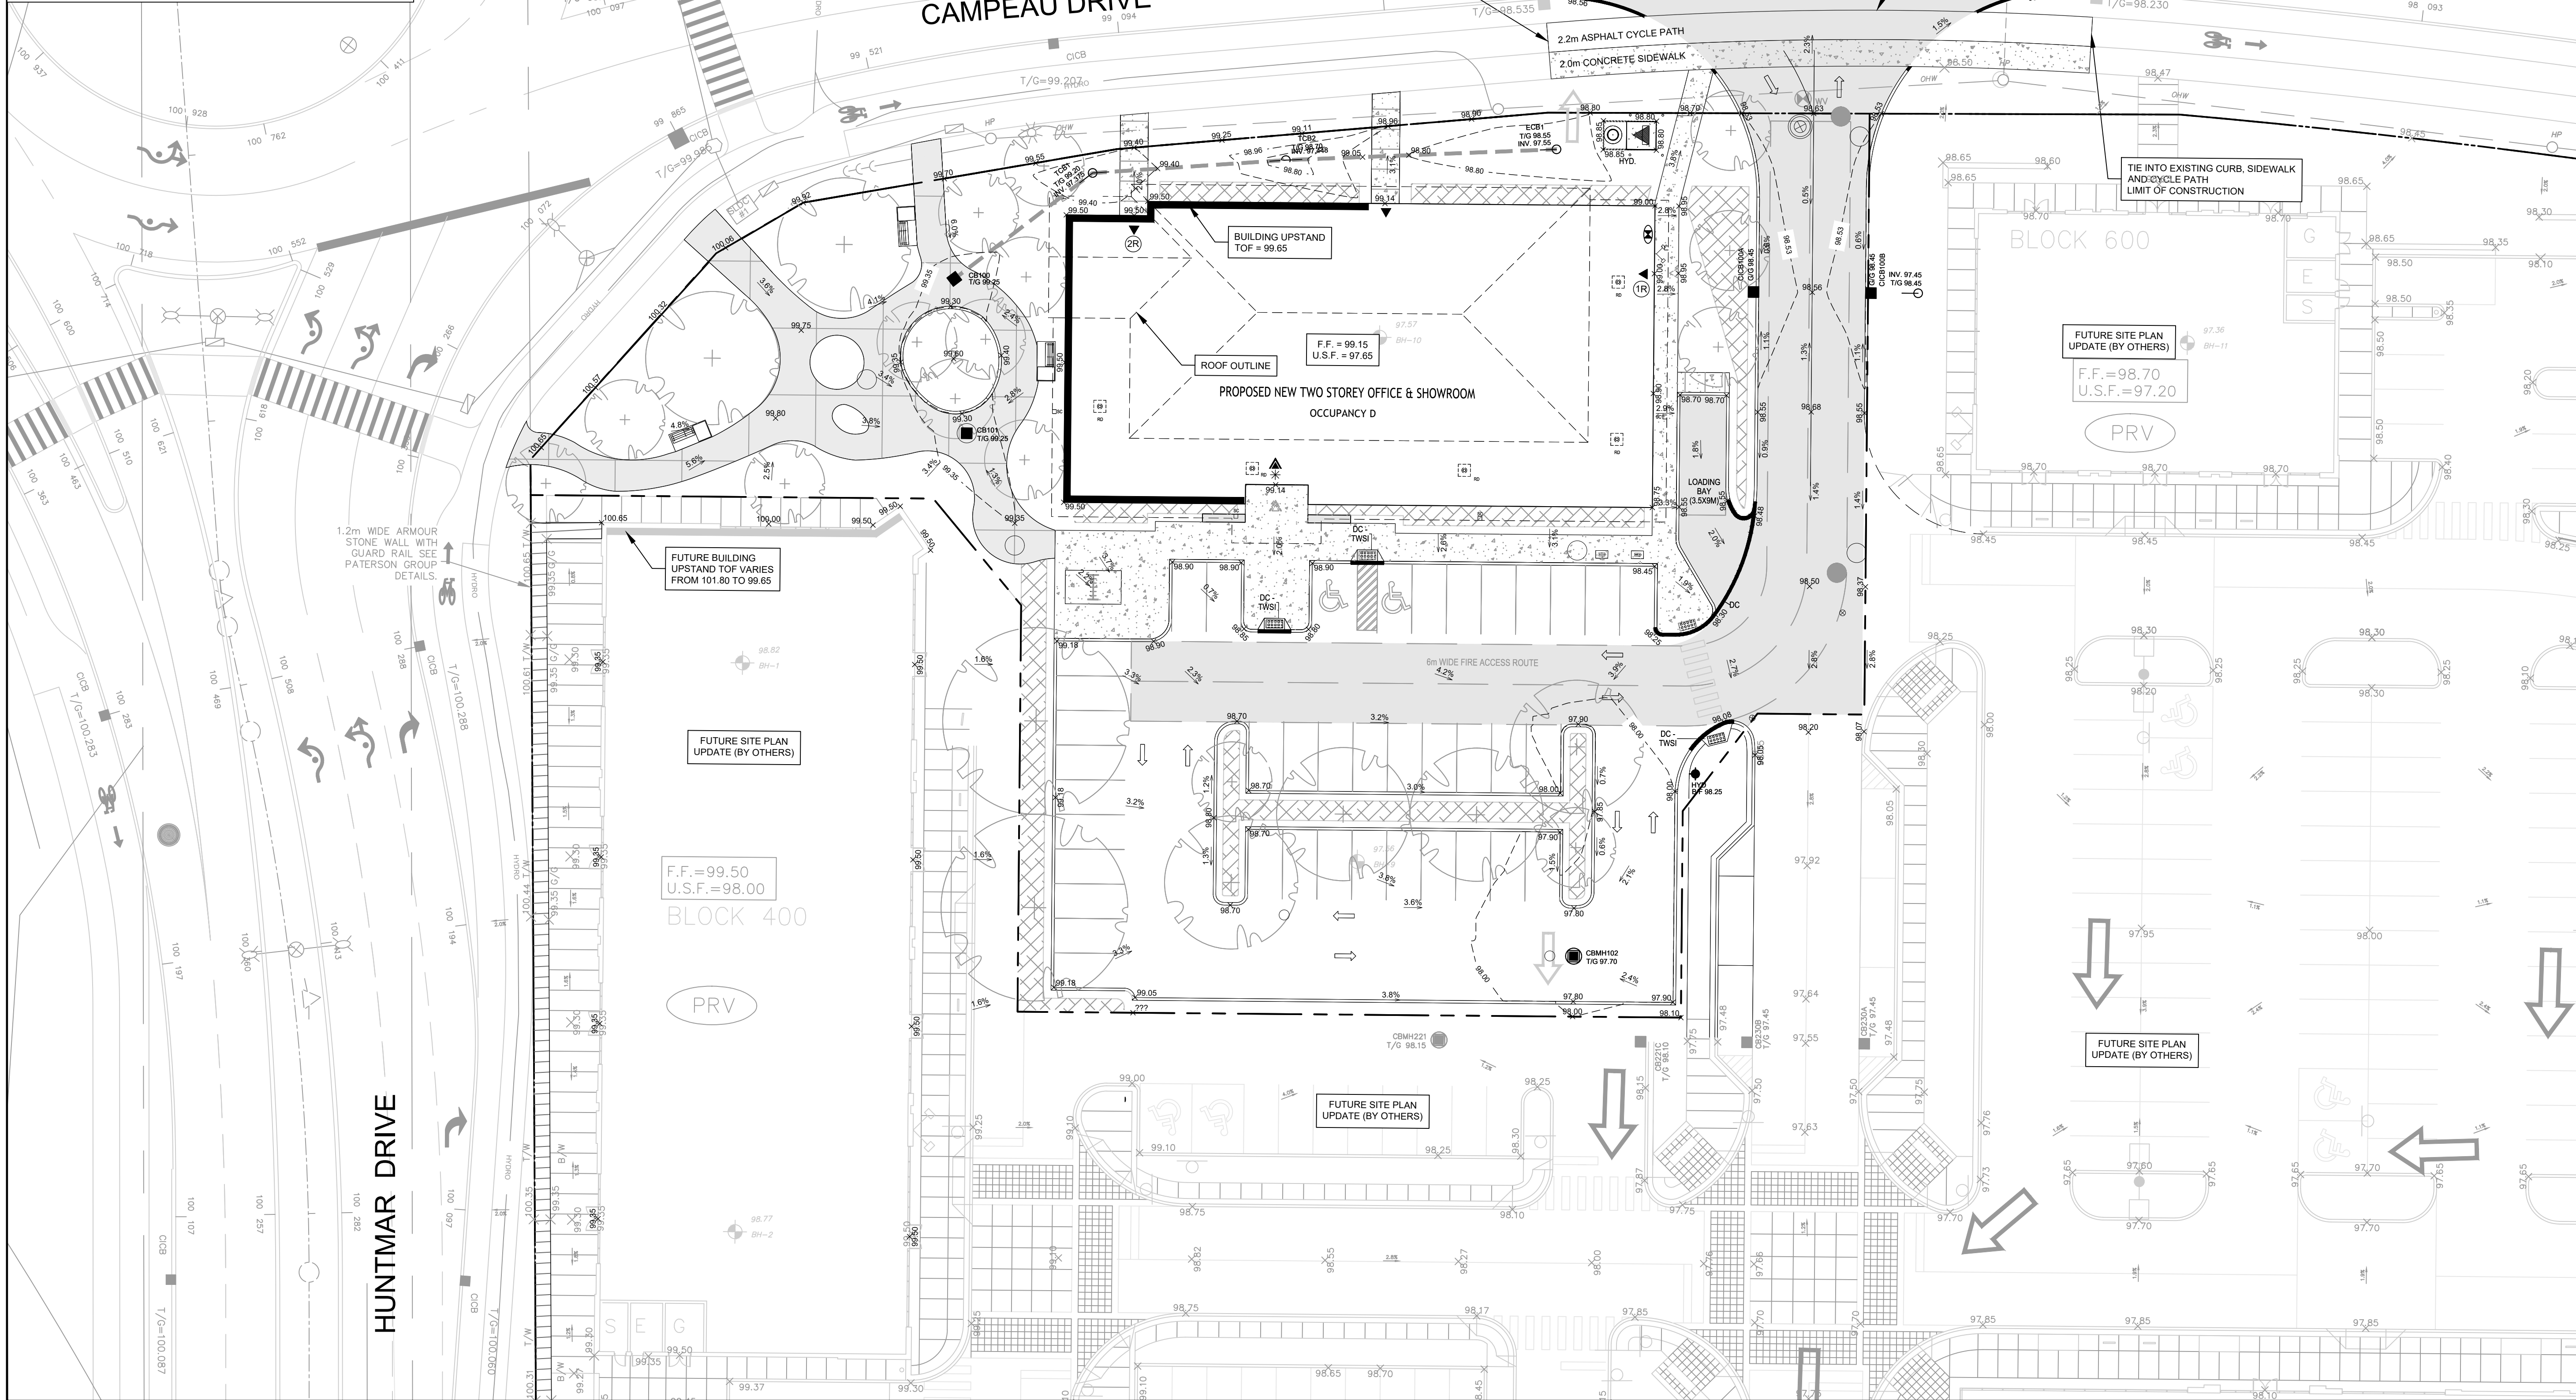

CLIENT

**minto Communities**

**COPYRIGHT**

This drawing has been prepared solely for the intended use, thus any reproduction or distribution for any purpose other than authorized by Arcadis is forbidden. Written dimensions shall have precedence over scaled dimensions. Contractors shall verify and be responsible for all dimensions and conditions on the job, and Arcadis shall be informed of any variations from the dimensions and conditions shown on the drawing. Shop drawings shall be submitted to Arcadis for general conformance before proceeding with fabrication.

**Arcadis Professional Services (Canada) Inc.**  
Formerly B Group Professional Services (Canada) Inc.

**ISSUES**

No.	DESCRIPTION	DATE
1	SUBMISSION NO. 1 FOR CITY REVIEW	2024-11-13
2		
3		
4		
5		

SEE 010, 011, 012 FOR NOTES, LEGEND, CB TABLE, STREET SECTIONS AND DETAILS

**KEY PLAN**

CONSULTANTS

1:250 0 2.5 7.5 12.5m

**SEAL**

**LICENCED PROFESSIONAL ENGINEER**  
D. Yannakopoulos  
2024/11/13  
PROVINCE OF ONTARIO

**PRIME CONSULTANT**

**ARCADIS**

333 Preston Street - Suite 500  
Ottawa ON K1S 5N4 Canada  
tel 613 225 1311  
www.arcadis.com

**PROJECT**

**MINTO DESIGN CENTRE**  
**370 HUNTMAR DRIVE**

**PROJECT NO:**  
147391

**DRAWN BY:**  
D.P.S.

**PROJECT MGR:**  
R.M.

**CHECKED BY:**  
D.G.Y.

**APPROVED BY:**  
R.M.

**SHEET TITLE**

**SITE GRADING PLAN**

**SHEET NUMBER**

**C-200**


**ISSUE**

**1**







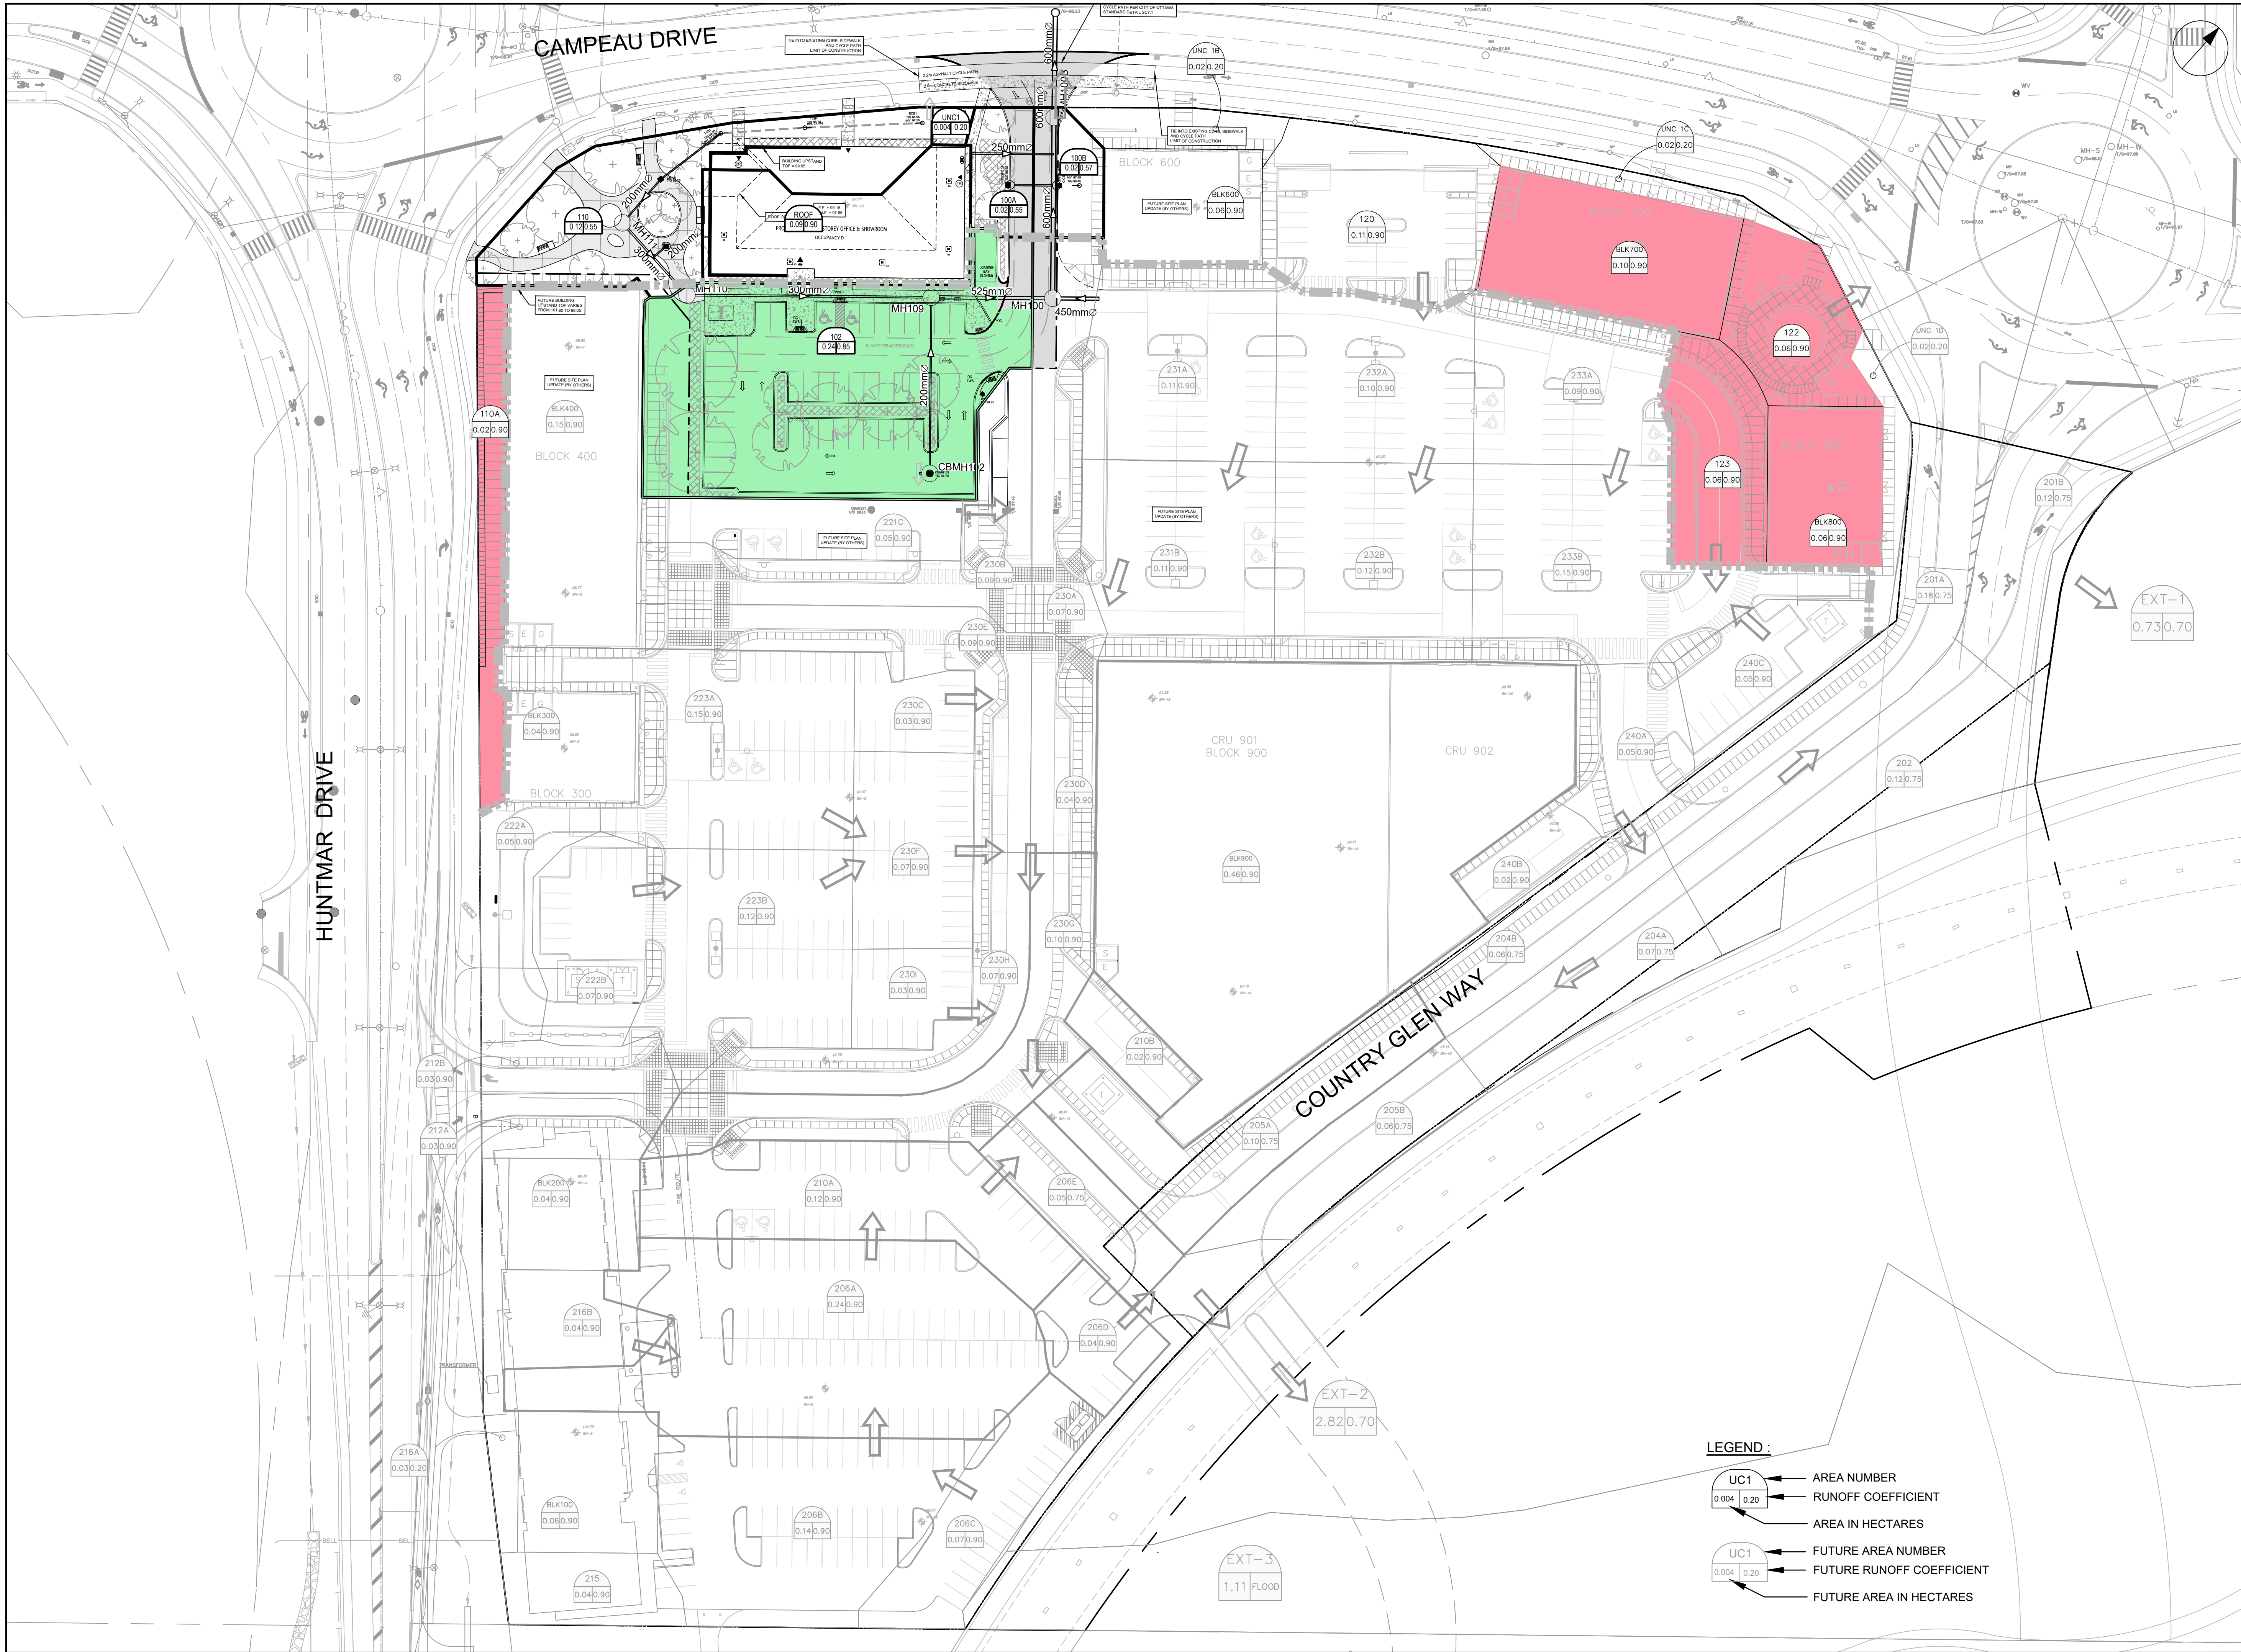

LEGEND :

- UC1

0.004 0.20

AREA NUMBER

RUNOFF COEFFICIENT
- AREA IN HECTARES

UC1

0.004 0.20

FUTURE AREA NUMBER

FUTURE RUNOFF COEFFICIENT

FUTURE AREA IN HECTARES

CLIENT

COPYRIGHT

This drawing has been prepared solely for the intended use, thus any reproduction or distribution for any purpose other than authorized by Arcadis is forbidden. Written dimensions shall have precedence over scaled dimensions. Contractors shall verify and be responsible for all dimensions and conditions on the job, and Arcadis shall be informed of any variations from the dimensions and conditions shown on the drawing. Shop drawings shall be submitted to Arcadis for general conformance before proceeding with fabrication.

Arcadis Professional Services (Canada) Inc.  
formerly B2 Group Professional Services (Canada) Inc.

ISSUES

No.	DESCRIPTION	DATE
1	SUBMISSION NO. 1 FOR CITY REVIEW	2024-11-13
2		
3		
4		
5		

SEE 010, 011, 012 FOR NOTES, LEGEND, CB TABLE, STREET SECTIONS AND DETAILS

KEY PLAN

CONSULTANTS

1:500

0 5 10 15 20 25m

SEAL

PRIME CONSULTANT

333 Preston Street - Suite 500  
Ottawa ON K1S 5N4 Canada  
tel 613 225 1311  
[www.arcadis.com](http://www.arcadis.com)

PROJECT

MINTO DESIGN CENTRE  
370 HUNTMAR DRIVE

PROJECT NO:  
147391

DRAWN BY:  
D.P.S.

CHECKED BY:  
D.G.Y.

PROJECT MGR:  
R.M.

APPROVED BY:  
R.M.

SHEET TITLE

STORM DRAINAGE AREA PLAN


SHEET NUMBER

C-500

ISSUE

1



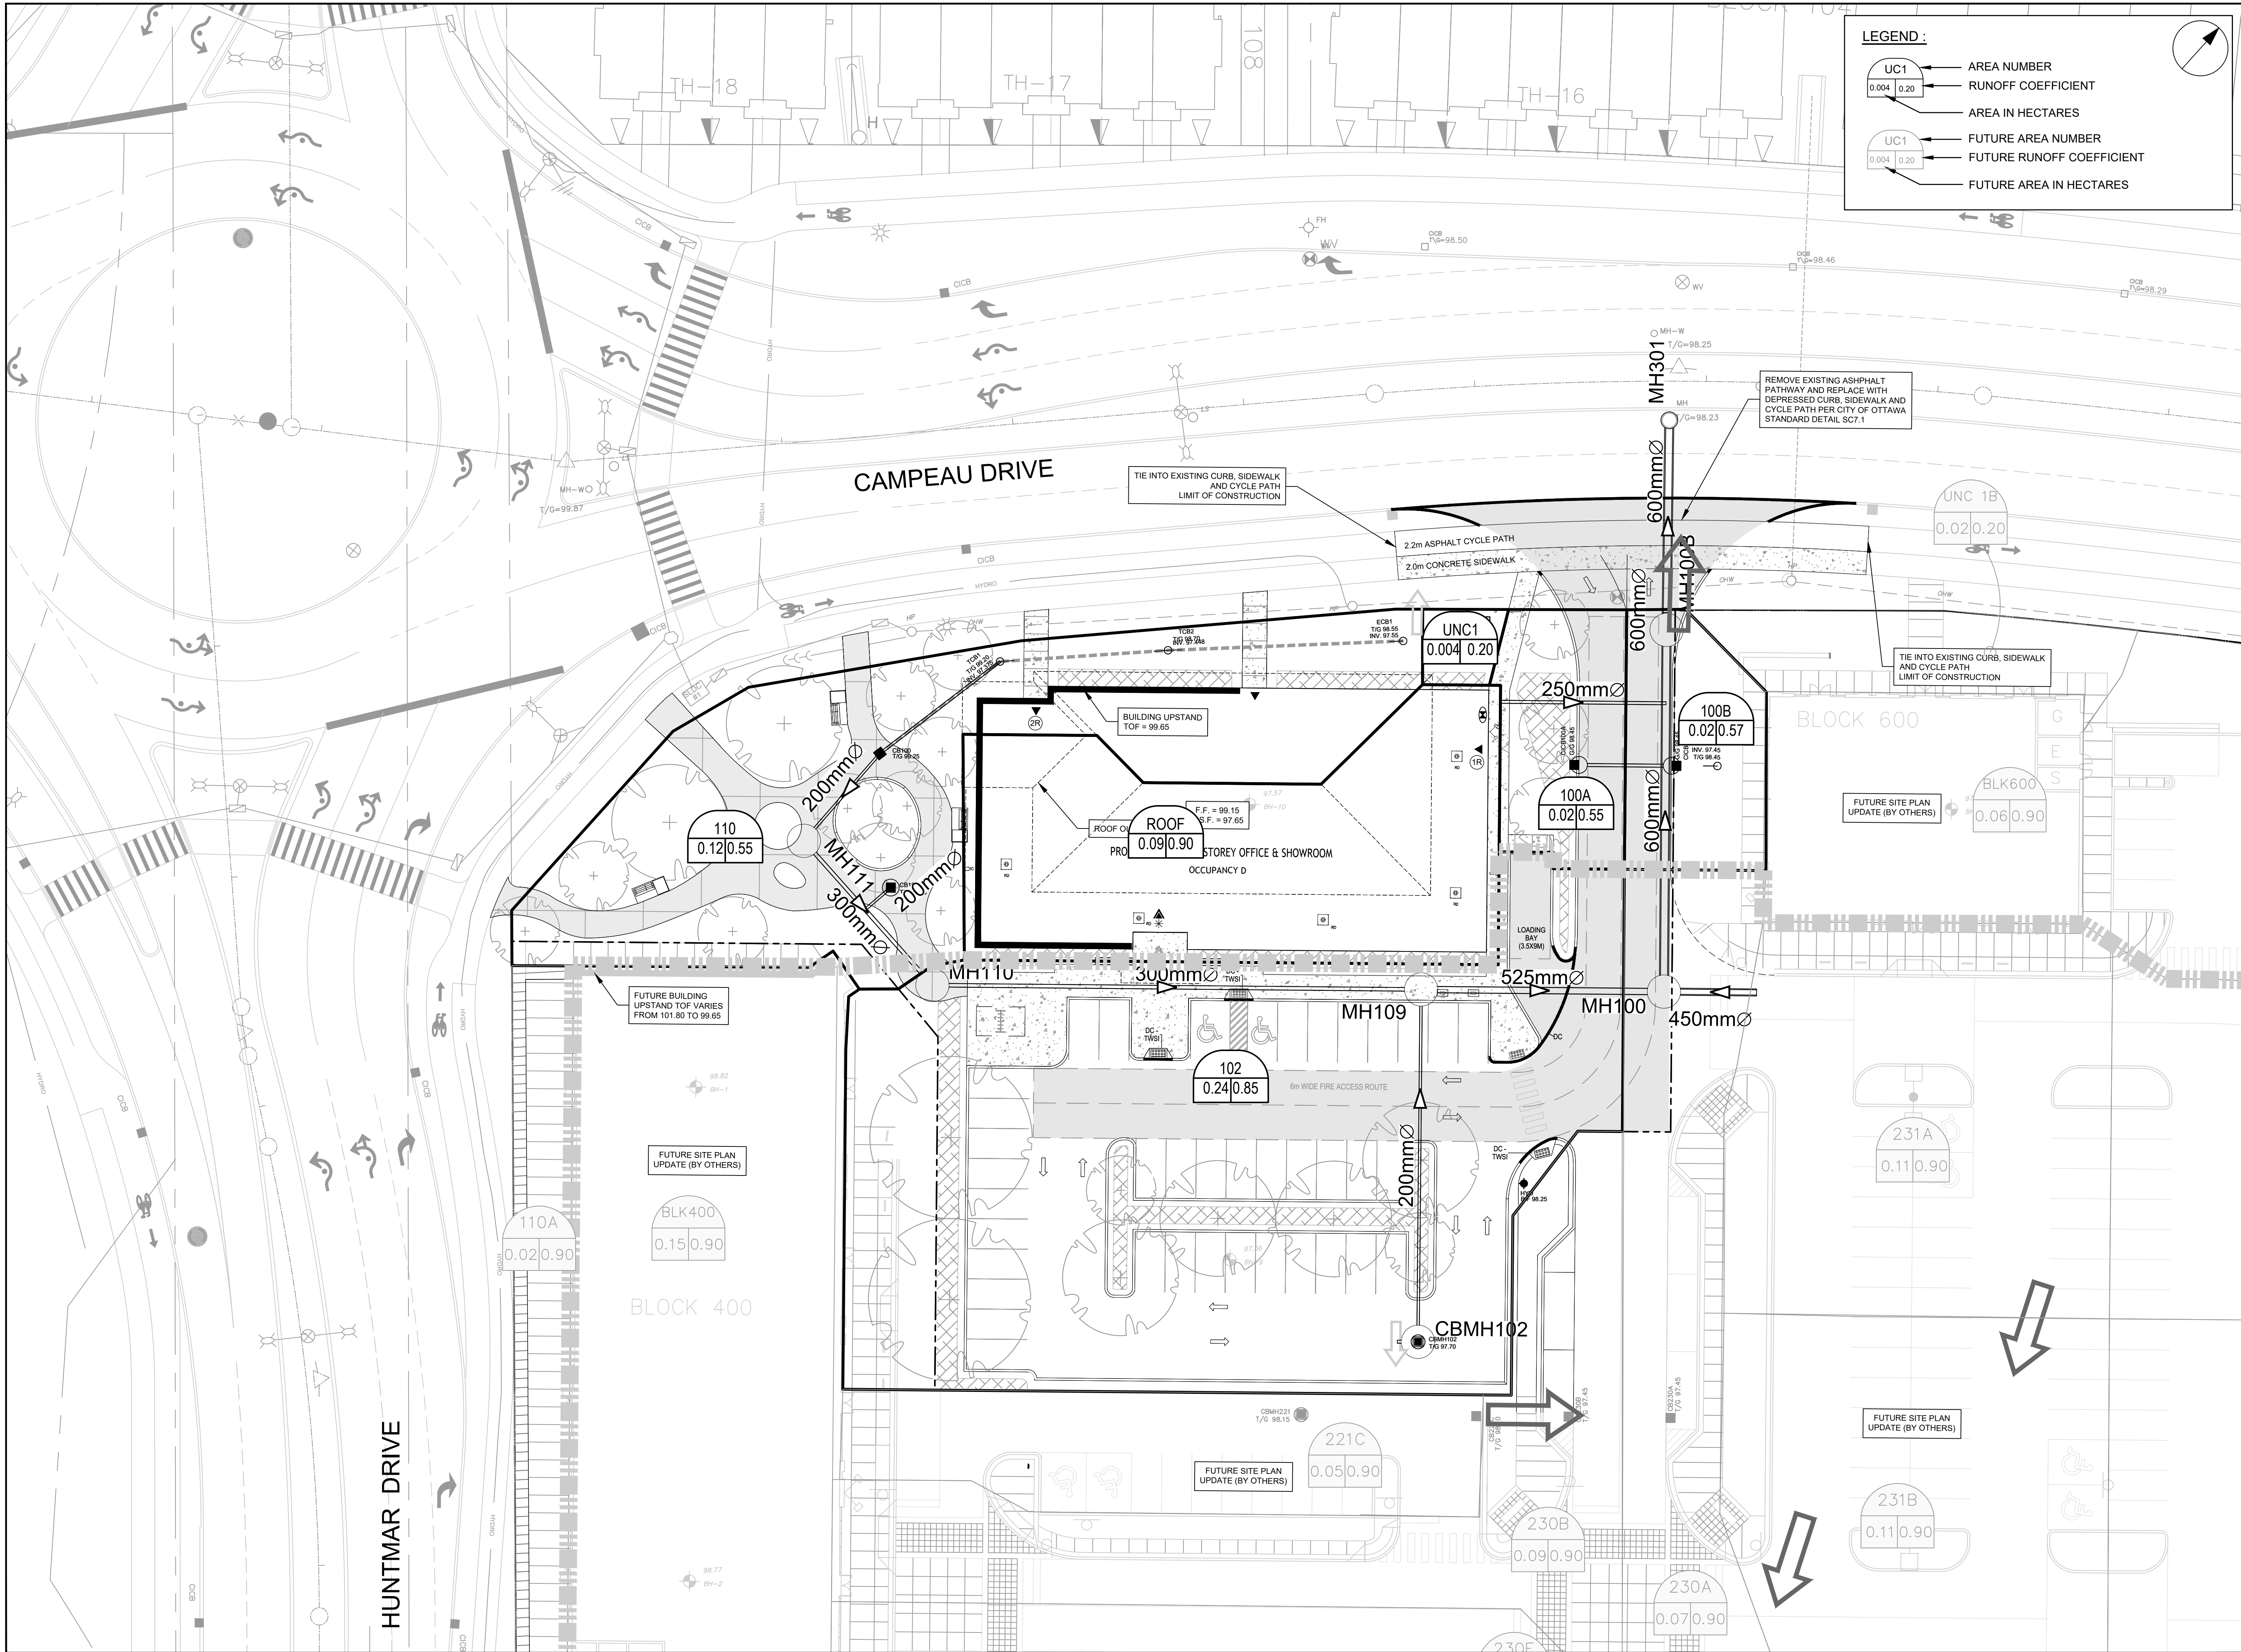

CLIENT

COPYRIGHT

This drawing has been prepared solely for the intended use, thus any reproduction or distribution for any purpose other than authorized by Arcadis is forbidden. Written dimensions shall have precedence over scaled dimensions. Contractors shall verify and be responsible for all dimensions and conditions on the job, and Arcadis shall be informed of any variations from the dimensions and conditions shown on the drawing. Shop drawings shall be submitted to Arcadis for general conformance before proceeding with fabrication.

Arcadis Professional Services (Canada) Inc.  
Formerly B Group Professional Services (Canada) Inc.

No.	DESCRIPTION	DATE
1	SUBMISSION NO. 1 FOR CITY REVIEW	2024-11-13
2		
3		
4		
5		

SEE 010, 011, 012 FOR NOTES, LEGEND, CB TABLE, STREET SECTIONS AND DETAILS

KEY PLAN

CONSULTANTS

1:250

0 2.5 7.5 12.5m

SEAL

LICENCED PROFESSIONAL ENGINEER  
D. Yannakopoulos  
2024/11/13  
PROVINCE OF ONTARIO

PRIME CONSULTANT

333 Preston Street - Suite 500  
Ottawa ON K1S 5N4 Canada  
tel 613 225 1311  
www.arcadis.com

PROJECT

MINTO DESIGN CENTRE  
370 HUNTMAR DRIVE

PROJECT NO:  
147391

DRAWN BY:  
D.P.S.

PROJECT MGR:  
R.M.

CHECKED BY:  
D.G.Y.

APPROVED BY:  
R.M.

SHEET TITLE

DESIGN CENTRE  
STORM DRAINAGE  
AREA PLAN

SHEET NUMBER

C-501

ISSUE

1



**GRADING LEGEND**


PROPOSED DITCH C/W FLOW DIRECTION AND SLOPE  
SLOPE C/W FLOW DIRECTION  
MAJOR OVERLAND FLOW ROUTE  
PROPOSED SPOT GRADE  
PROPOSED SWALE GRADE  
PROPOSED SWALE HIGH POINT GRADE  
LOT CORNER GRADE C/W EXISTING GRADE  
FULL STATIC PONDING GRADE

RETAINING WALL C/W TOP OF CURB AND GRASS GRADE  
TERRACING 3:1 MAXIMUM UNLESS NOTED OTHERWISE  
PRESSURE REDUCING VALVE

FINISHED FLOOR ELEVATION  
TOP OF FOUNDATION ELEVATION  
UNDERSIDE OF FOOTING ELEVATION  
MINIMUM UNDERSIDE OF FOOTING  
(Based on the higher of the sewer divert, or hydraulic grade line)  
MINIMUM GARAGE GRADE

WALKUP UNIT  
WALKOUT UNIT  
NON-STANDARD FOUNDATION  
(Frost cover not provided for standard unit)  
HIGHBACK UNIT (1.5m frost cover on footings)

NOISE BARRIER LOCATION  
NOISE BARRIER GATE  
DOOR ENTRANCE

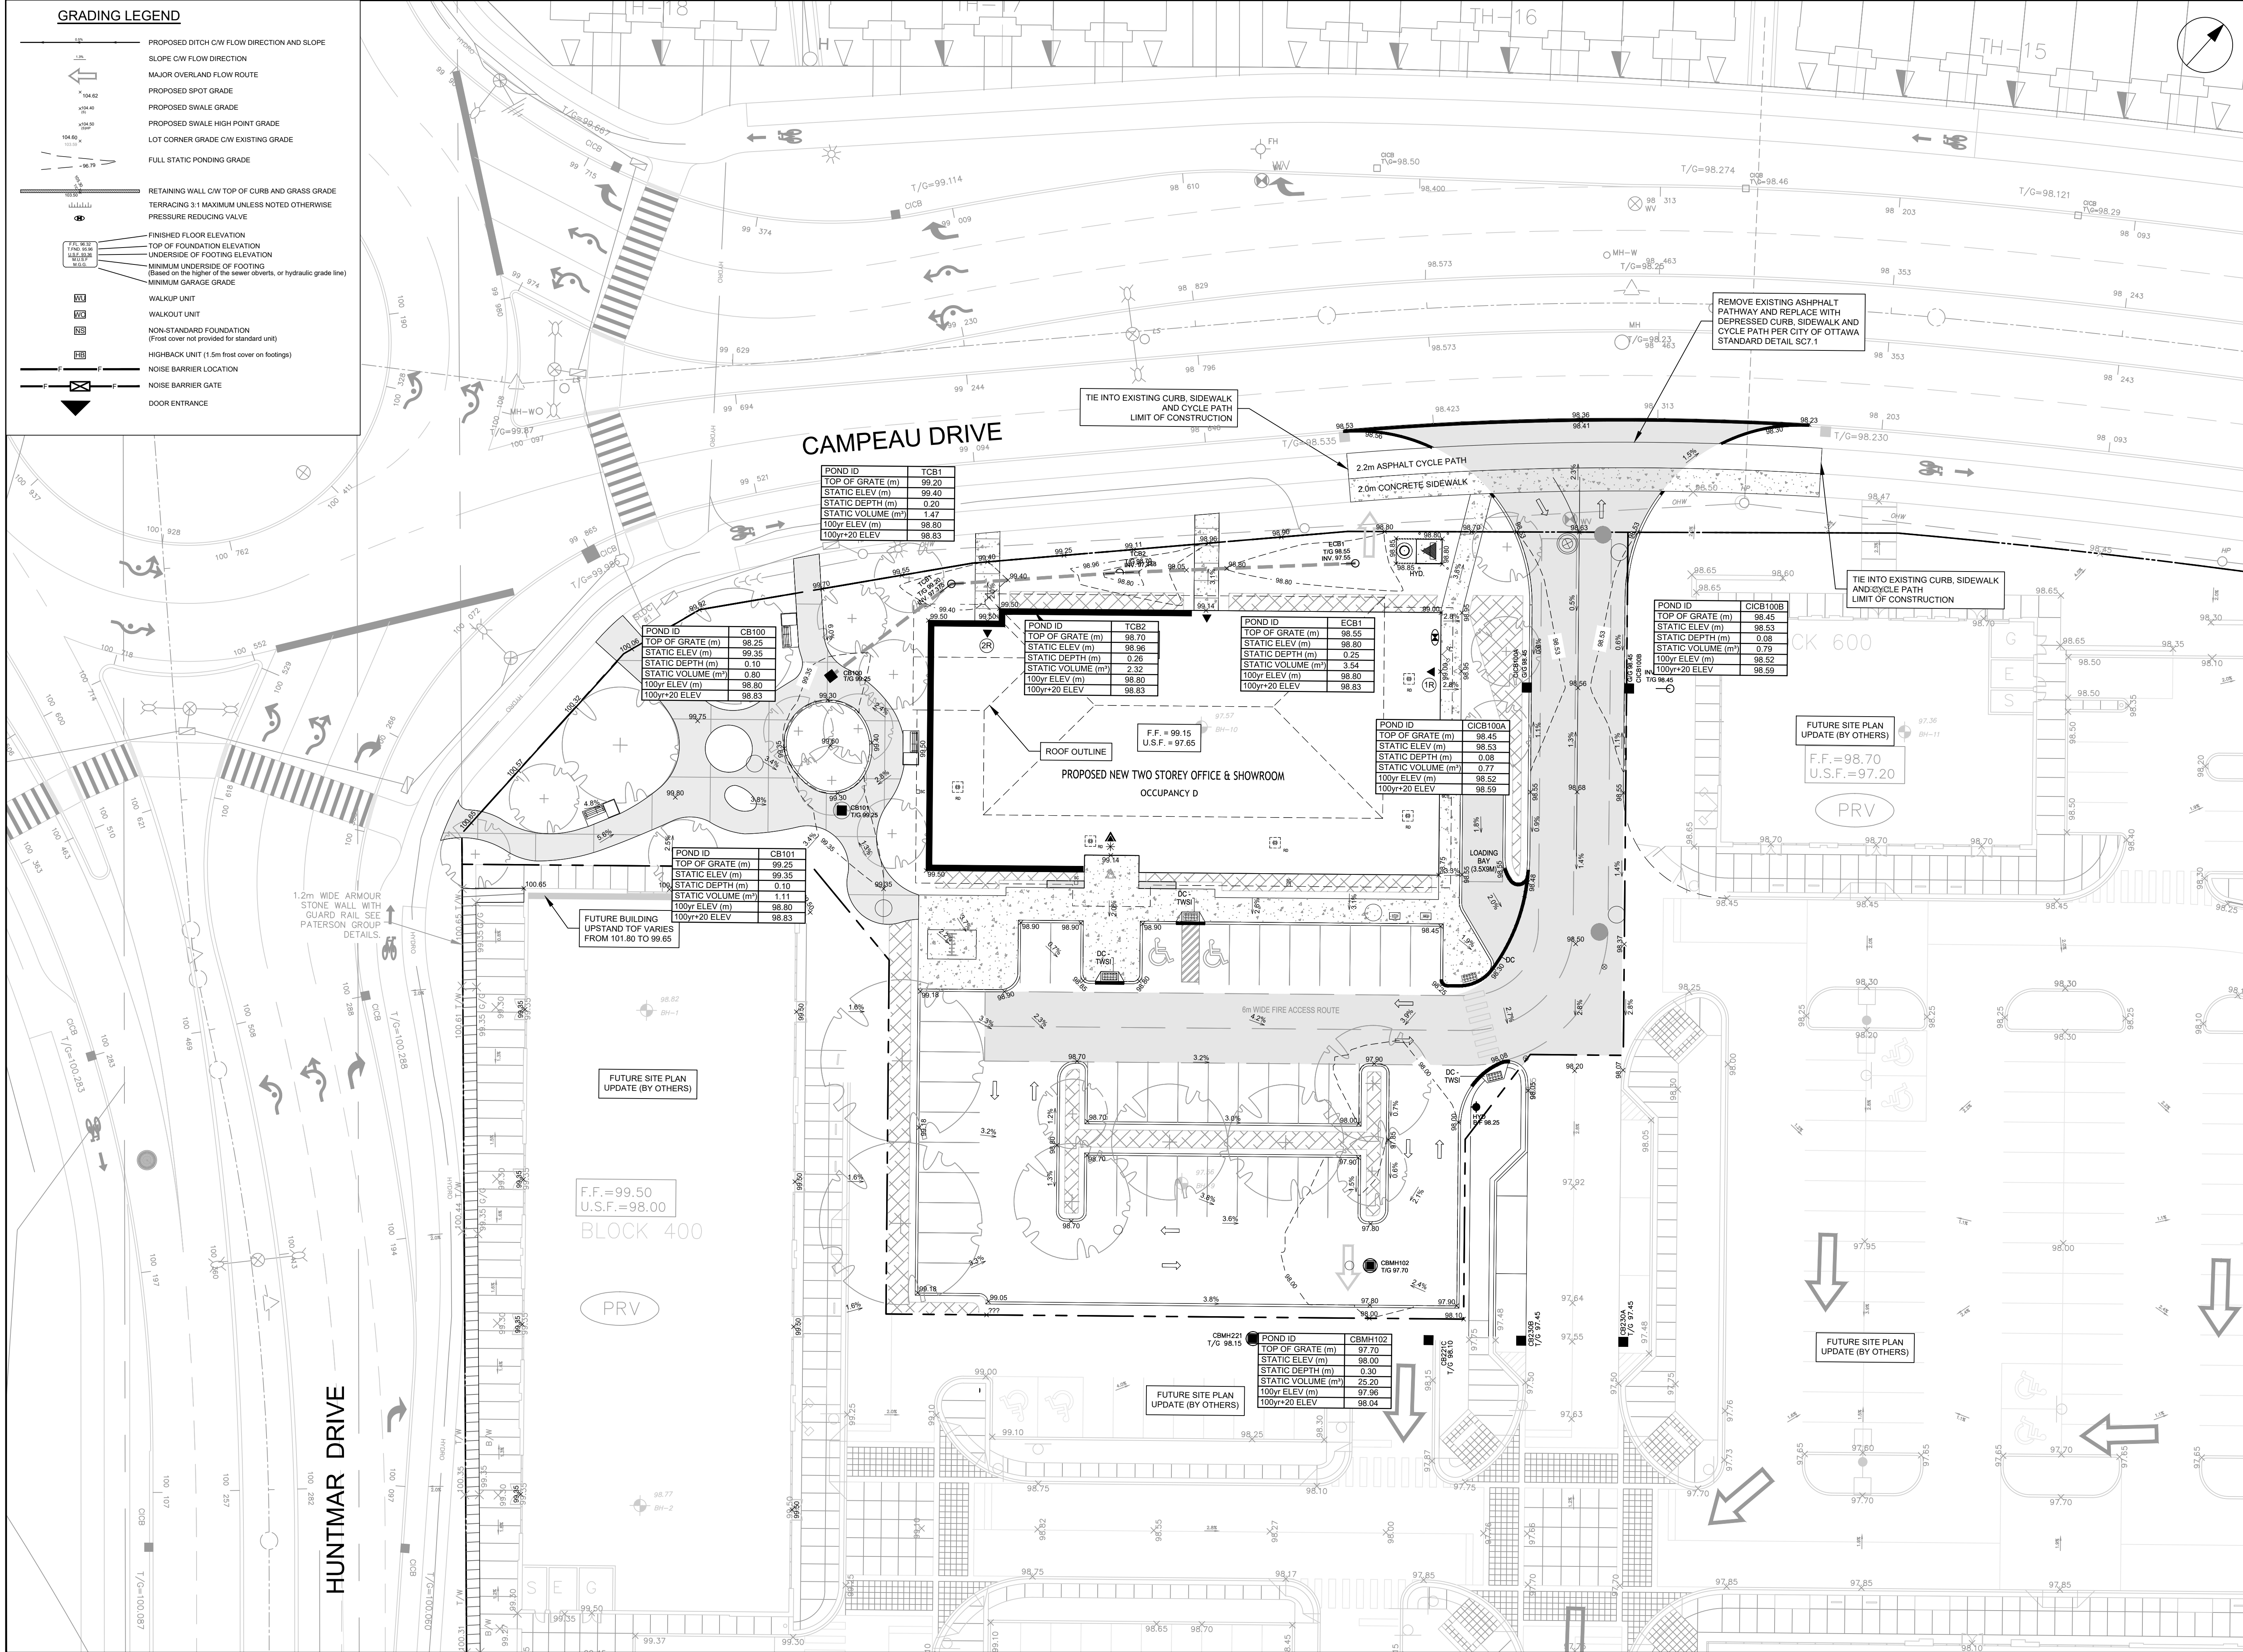

**CLIENT**

**minto Communities**

**COPYRIGHT**  
This drawing has been prepared solely for the intended use, thus any reproduction or distribution for any purpose other than authorized by Arcadis is forbidden. Written dimensions shall have precedence over scaled dimensions. Contractors shall verify and be responsible for all dimensions and conditions on the job, and Arcadis shall be informed of any variations from the dimensions and conditions shown on the drawing. Shop drawings shall be submitted to Arcadis for general conformance before proceeding with fabrication.

**Arcadis Professional Services (Canada) Inc.**  
Formerly B Group Professional Services (Canada) Inc.

**ISSUES**

No.	DESCRIPTION	DATE
1	SUBMISSION NO. 1 FOR CITY REVIEW	2024-11-13
2		
3		
4		
5		

**SEE 010, 011, 012 FOR NOTES, LEGEND, CB TABLE, STREET SECTIONS AND DETAILS**

**KEY PLAN**

**CONSULTANTS**

**SCALE**  
1:250 0 2.5 7.5 12.5m

**SEAL**

**PRIME CONSULTANT**

**ARCADIS**

333 Preston Street - Suite 500  
Ottawa ON K1S 5N4 Canada  
tel 613 225 1311  
www.arcadis.com

**PROJECT**  
**MINTO DESIGN CENTRE**  
**370 HUNTMAR DRIVE**

**PROJECT NO:**  
**147391**

**DRAWN BY:**  
**D.P.S.**

**CHECKED BY:**  
**D.G.Y.**

**PROJECT MGR:**  
**R.M.**


**APPROVED BY:**  
**R.M.**

**SHEET TITLE**  
**SITE PONDING PLAN**



**SHEET NUMBER**  
**C-600**

**ISSUE**  
**1**



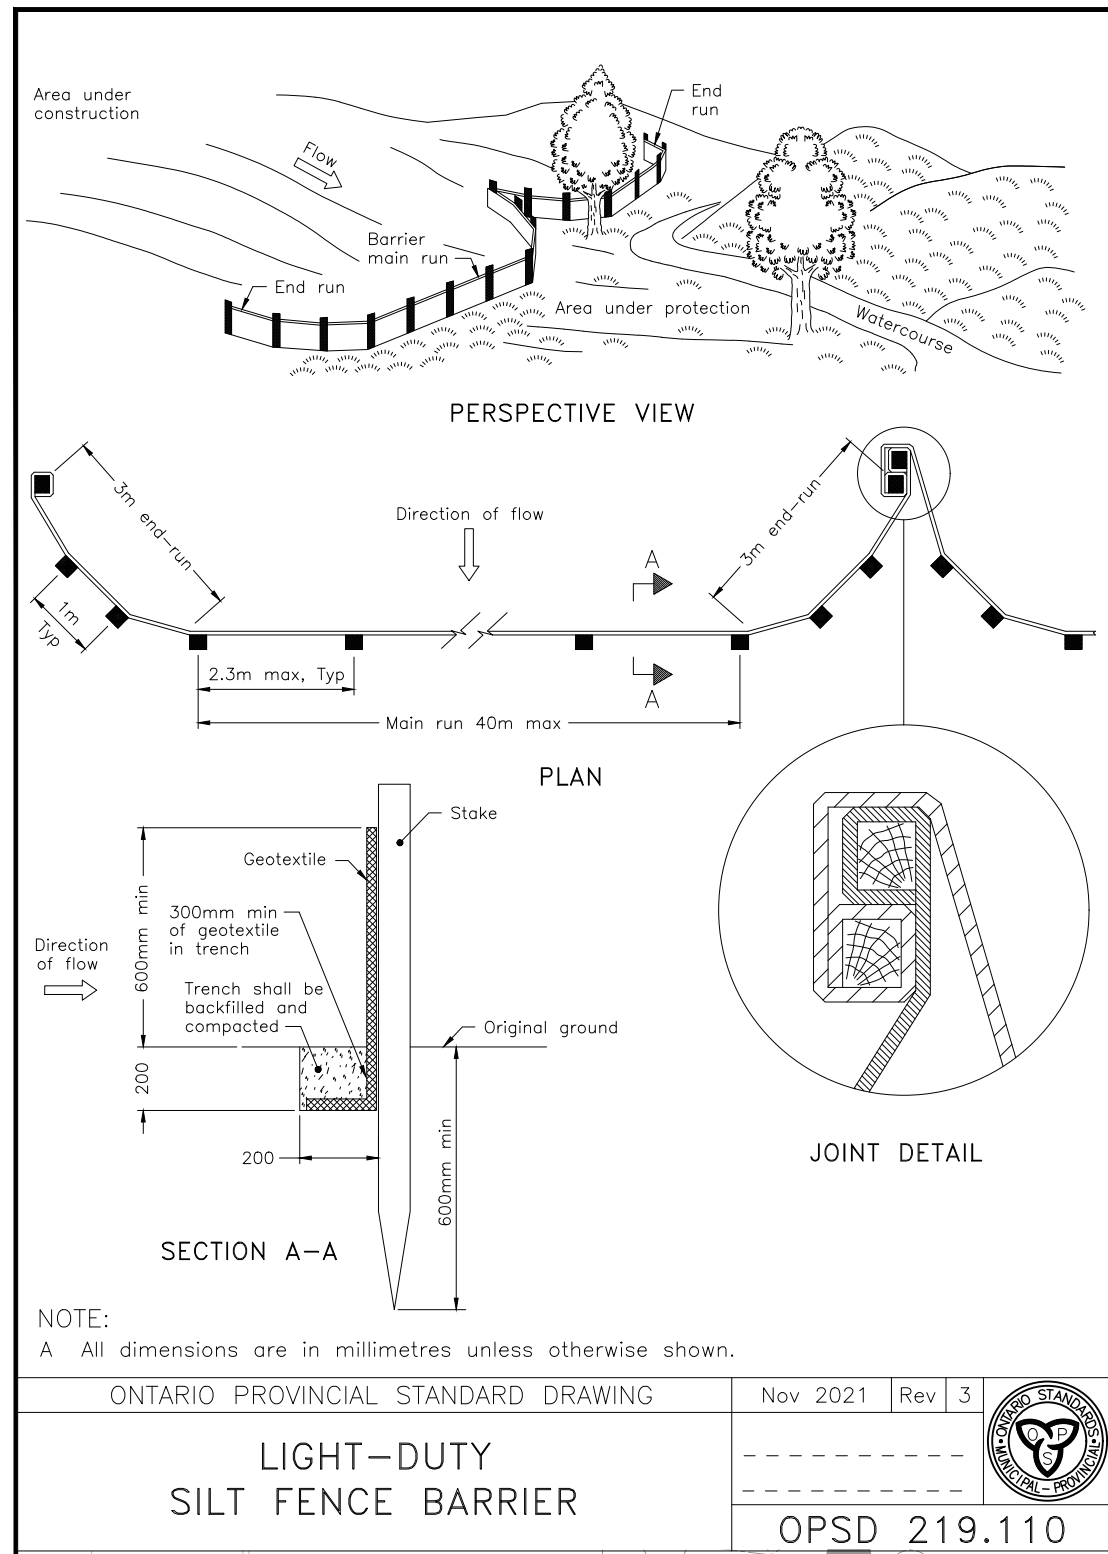

- NOTES:
1. THE CONTRACTOR SHALL IMPLEMENT BEST MANAGEMENT PRACTICES, TO PROVIDE FOR PROTECTION OF THE AREA DRAINAGE SYSTEM AND THE RECEIVING WATERCOURSE, DURING CONSTRUCTION ACTIVITIES. THE CONTRACTOR ACKNOWLEDGES THAT FAILURE TO IMPLEMENT APPROPRIATE EROSION AND SEDIMENT CONTROL MEASURES MAY BE SUBJECT TO PENALTIES IMPOSED BY ANY APPLICABLE REGULATORY AGENCY.
  2. SILT FENCE TO BE ERECTED PRIOR TO EARTH WORKS BEING COMMENCED. SILT FENCE TO BE MAINTAINED UNTIL VEGETATION IS ESTABLISHED OR UNTIL START OF SUBSEQUENT PHASE.
  3. STRAW BALE SEDIMENT TRAPS TO BE CONSTRUCTED IN EXISTING ROAD SIDE DITCHES. TRAPS TO REMAIN AND BE MAINTAINED UNTIL VEGETATION IS ESTABLISHED.
  4. SILT SACK TO BE PLACED AND MAINTAINED UNDER COVER OF ALL CATCHBASINS. GEOTEXTILE SILT SACK IN STREET CBs TO REMAIN UNTIL ALL CURBS ARE CONSTRUCTED. GEOTEXTILE FABRIC IN RYCBs TO REMAIN UNTIL VEGETATION IS ESTABLISHED. ALL CATCHBASINS TO BE REGULARLY INSPECTED AND CLEANED, AS NECESSARY, UNTIL SOD AND CURBS ARE CONSTRUCTED.
  5. CONTRACTOR TO PROVIDE DETAILS ON LOCATION(S) AND DESIGN OF DEWATERING TRAP(S) PRIOR TO COMMENCING WORK. CONTRACTOR ALSO RESPONSIBLE FOR MAINTAINING TRAP(S) AND ADJUSTING SIZE(S) IF DEEMED REQUIRED BY THE ENGINEER DURING CONSTRUCTION.
  6. CONTRACTOR TO PROTECT EXISTING CATCHBASINS WITH FILTER CLOTH UNDER THE COVERS TO TRAP SEDIMENTATION. REFER TO IDENTIFIED STRUCTURES.
  7. WORKS NOTED ABOVE ARE TO BE INSTALLED, INSPECTED, MAINTAINED AND ULTIMATELY REMOVED BY SERVICING CONTRACTOR.
  8. THIS IS A "LIVING DOCUMENT" AND MAY BE MODIFIED IN THE EVENT THE PROPOSED CONTROL MEASURES ARE INSUFFICIENT.

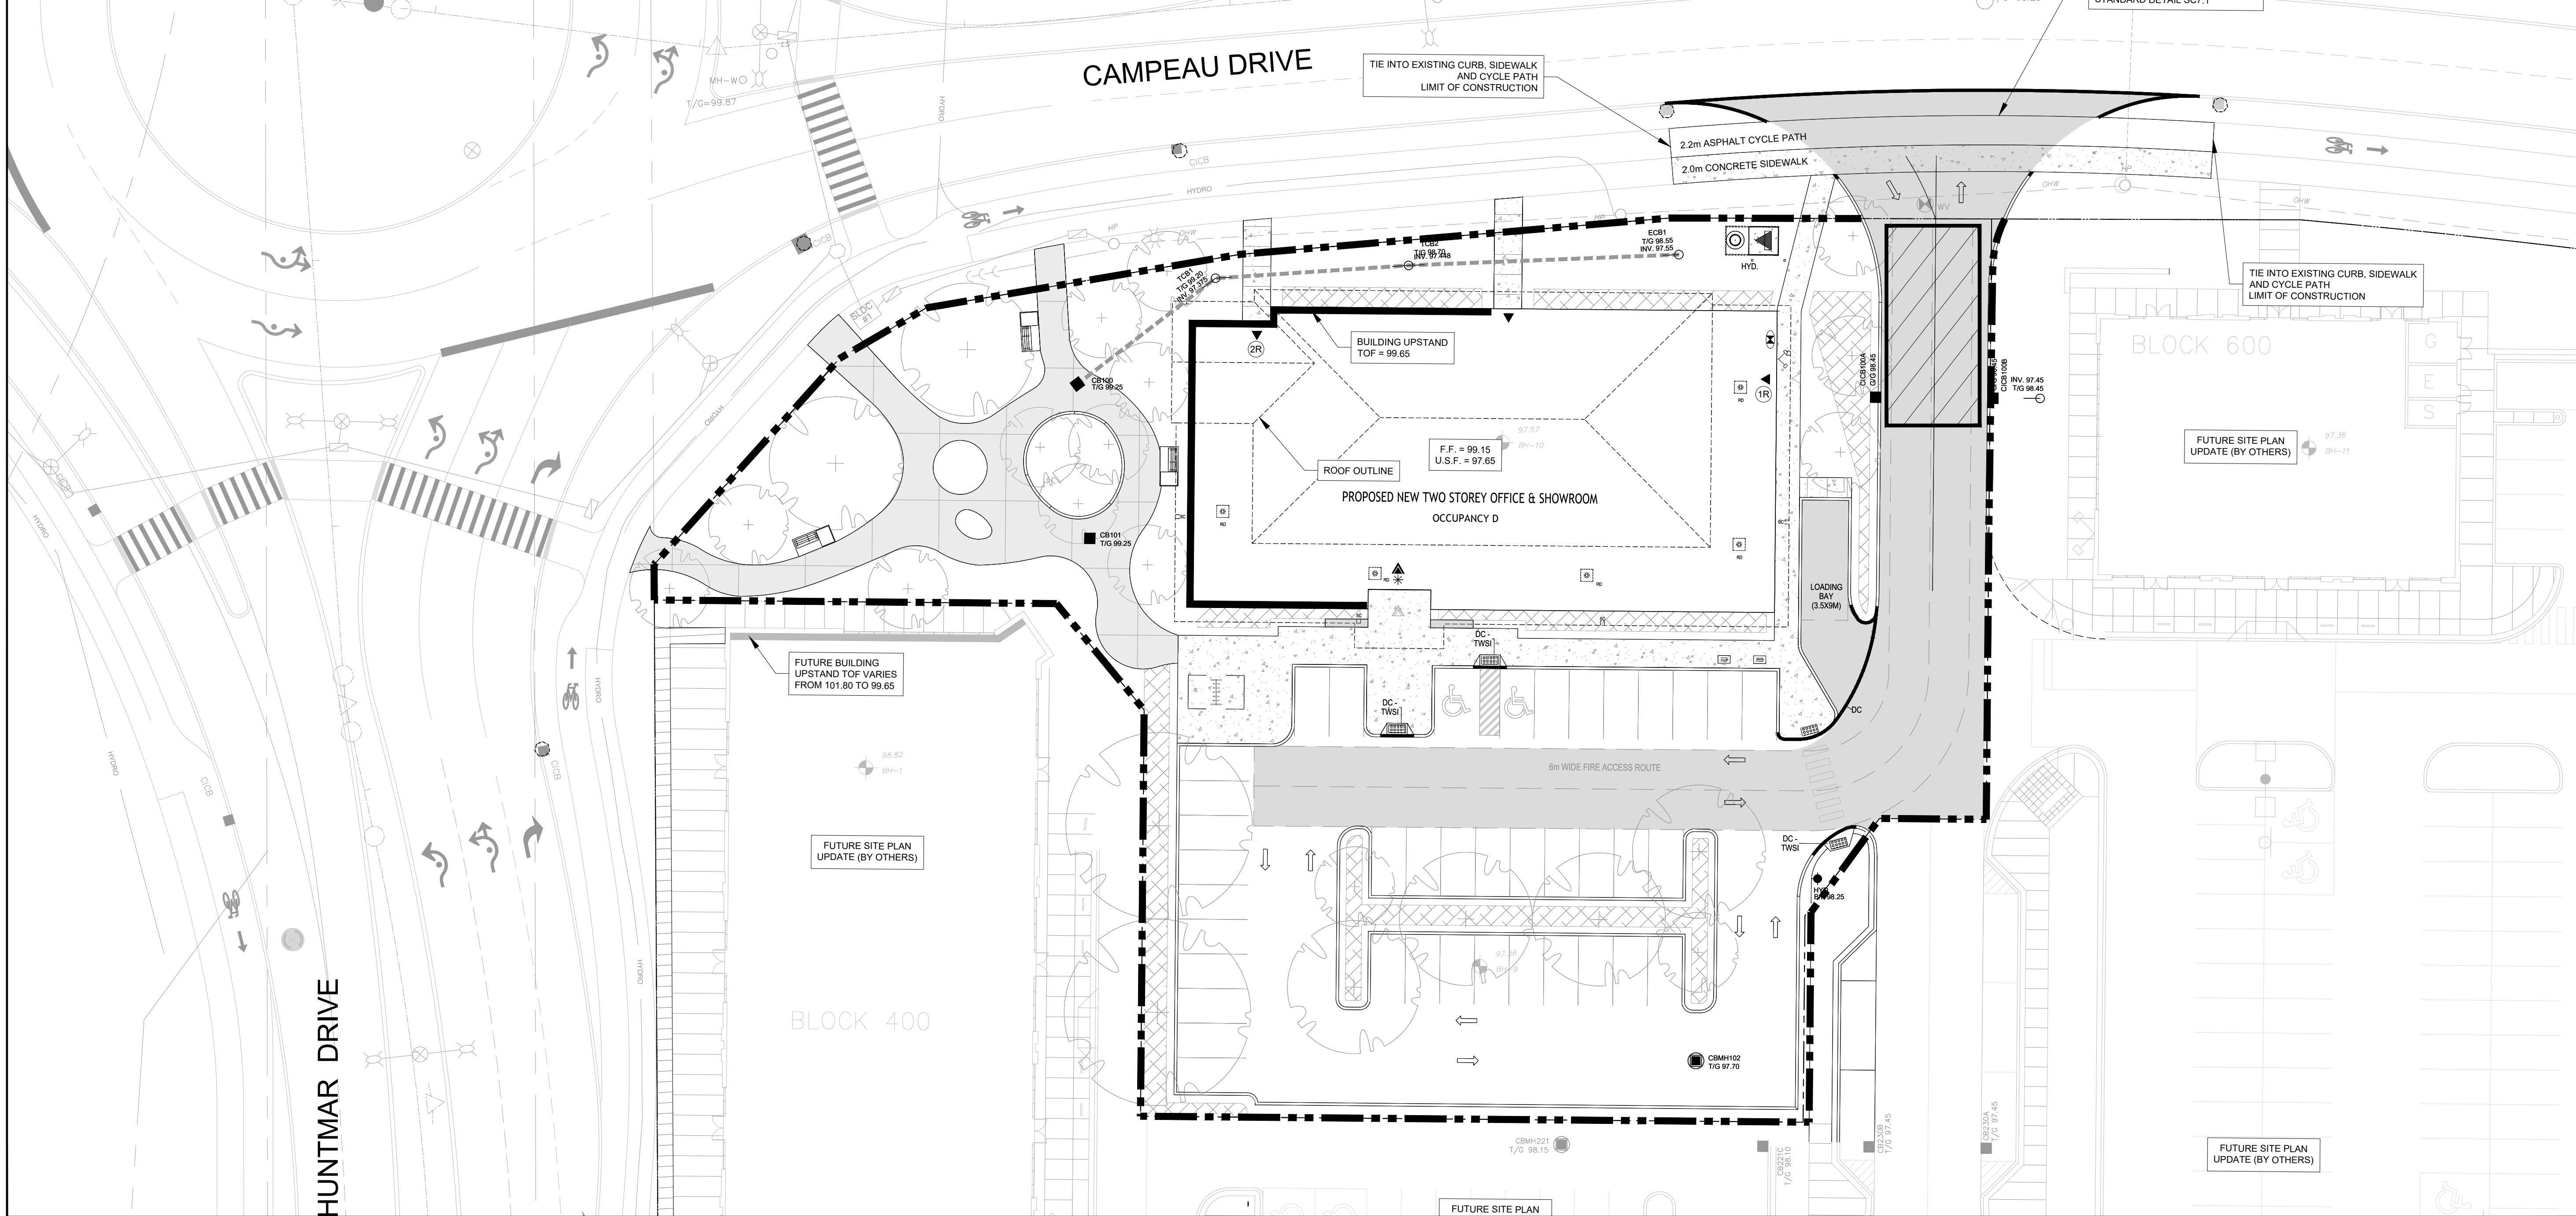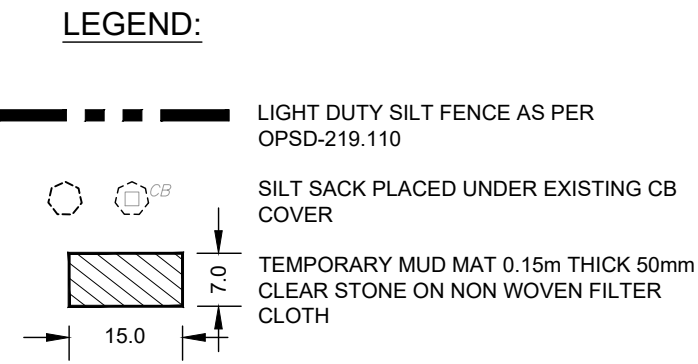

CLIENT

**minto Communities**

COPYRIGHT

This drawing has been prepared solely for the intended use, thus any reproduction or distribution for any purpose other than authorized by Arcadis is forbidden. Written dimensions shall have precedence over scaled dimensions. Contractors shall verify and be responsible for all dimensions and conditions on the job, and Arcadis shall be informed of any variations from the dimensions and conditions shown on the drawing. Shop drawings shall be submitted to Arcadis for general conformance before proceeding with fabrication.

Arcadis Professional Services (Canada) Inc.  
Formerly (B) Group Professional Services (Canada) Inc.

No.	DESCRIPTION	DATE
1	SUBMISSION NO. 1 FOR CITY REVIEW	2024-11-13
2		
3		
4		
5		

SEE 010, 011, 012 FOR NOTES, LEGEND, CB TABLE, STREET SECTIONS AND DETAILS

KEY PLAN

CONSULTANTS

1:250 0 2.5 7.5 12.5m

SEAL

LICENSED PROFESSIONAL ENGINEER  
D. Yannakopoulos  
2024/11/13  
PROVINCE OF ONTARIO

PRIME CONSULTANT

**ARCADIS**

333 Preston Street - Suite 500  
Ottawa ON K1S 5N4 Canada  
tel 613 225 1311  
www.arcadis.com

PROJECT

**MINTO DESIGN CENTRE**  
370 HUNTMAR DRIVE

PROJECT NO:  
147391

DRAWN BY:  
D.P.S.

CHECKED BY:  
D.G.Y.

PROJECT MGR:  
R.M.

APPROVED BY:  
R.M.

SHEET TITLE

**SEDIMENT - EROSION PLAN**

SHEET NUMBER

**C-900**

ISSUE

**1**