

Copyright Reserved

The Contractor shall verify and be responsible for all dimensions. DO NOT scale the drawing - any errors or omissions shall be reported to Stantec without delay.
The Copyrights to all designs and drawings are the property of Stantec. Reproduction or use for any purpose other than that authorized by Stantec is forbidden.

Legend

- ORIGINAL GROUND ELEVATION
- PROPOSED ELEVATION
- PROPOSED LOT CORNER ELEVATION
- EXISTING LOT CORNER ELEVATION
- FLOW DIRECTION AND GRADE
- FINISHED FIRST FLOOR ELEVATION
- UNDERSIDE OF FOOTING ELEVATION
- ENGINEERED FILL REQUIRED
- TERRACING 3:1 SLOPE MAXIMUM (UNLESS OTHERWISE SHOWN)
- DIRECTION OF OVERLAND FLOW
- PROPOSED VALVE BOX
- PROPOSED VALVE CHAMBER
- PROPOSED FIRE HYDRANT
- PROPOSED SANITARY SEWER MANHOLE
- PROPOSED STORM SEWER MANHOLE
- PROPOSED CATCHBASIN MANHOLE
- PROPOSED CATCHBASIN
- PROPOSED DEPRESSED CURB LOCATION
- PROPOSED BARRIER CURB
- PROPOSED HEAVY DUTY ASPHALT
- OVERLAND SPILL LOCATION
- TWS LOCATION AS PER CITY STD

Notes

- PAVEMENT STRUCTURE - CAR PARKING AREAS**
50mm HL-3 or SUPERPAVE 12.5 ASPHALTIC CONCRETE
150mm OPSS GRANULAR 'A' BASE
300mm OPSS GRANULAR 'B' TYPE II
- PAVEMENT STRUCTURE - ACCESS LANES AND HEAVY TRUCK**
40mm HL-3 or SUPERPAVE 12.5 ASPHALTIC CONCRETE
50mm HL-8 or SUPERPAVE 19.0 ASPHALTIC CONCRETE
150mm OPSS GRANULAR 'A' BASE
450mm OPSS GRANULAR 'B' TYPE II

Revision	By	App'd.	YY.MM.DD
0 ISSUED FOR SPA	MJS	DT	24.11.11

File Name: 160402058 DB.dwg

Permit-Seal	Dwn.	Chkd.	Dgn.	YY.MM.DD

Client/Project
RICH CRAFT HOMES


RIVERSIDE SOUTH BLOCK 167
955 BORBRIDGE AVENUE
OTTAWA, ON

Title
GRADING PLAN

Project No. 160402058 Scale 1:400

Drawing No. GP-1 Sheet 4 of 7 Revision 0

PLAN # 000000

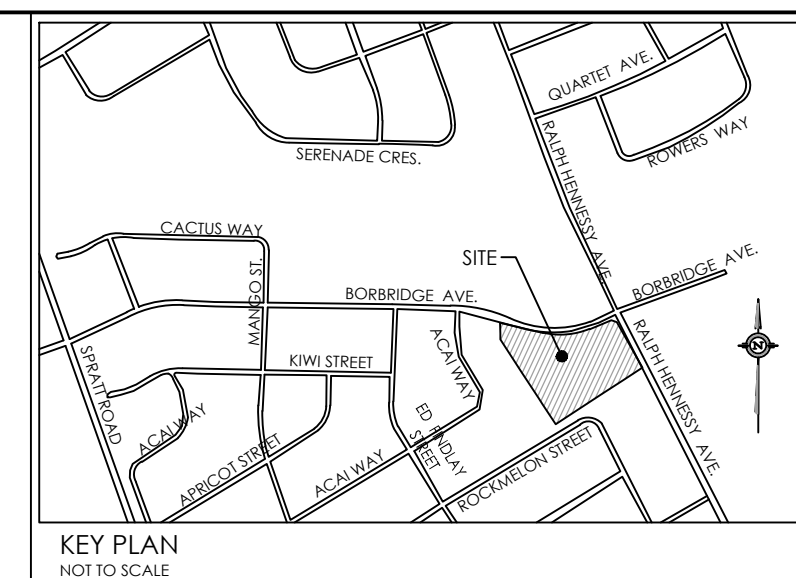

U:\160402058\160402058.dwg
 2024/11/13 10:19 AM by: [Name]
 ORIGINAL SHEET - ARCH D