


Copyright Reserved

The Contractor shall verify and be responsible for all dimensions. DO NOT scale the drawing - any errors or omissions shall be reported to Stantec without delay.
 The Copyrights to all designs and drawings are the property of Stantec. Reproduction or use for any purpose other than that authorized by Stantec is forbidden.

Legend

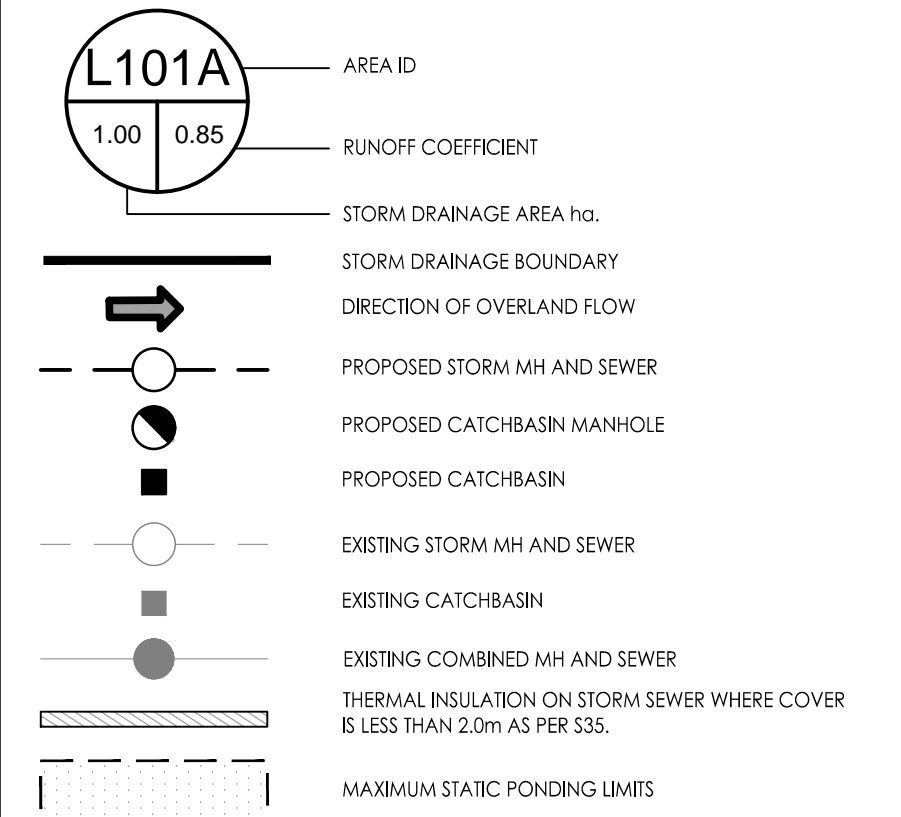

Notes

Revision	By	App'd.	YYMMDD
0 ISSUED FOR SPA	MJS	DT	24.11.11
1	MJS	DT	24.10.16
2	MJS	DT	24.10.16

Revision	By	App'd.	YYMMDD
0 ISSUED FOR SPA	MJS	DT	24.11.11
1	MJS	DT	24.10.16
2	MJS	DT	24.10.16


Revision	By	App'd.	YYMMDD
0 ISSUED FOR SPA	MJS	DT	24.11.11
1	MJS	DT	24.10.16
2	MJS	DT	24.10.16

Client/Project
RICH CRAFT HOMES
 RIVERSIDE SOUTH BLOCK 167
 955 BORBRIDGE AVENUE
 OTTAWA, ON

Title
STORM DRAINAGE PLAN

Project No. 160402058
 Drawing No. SD-1
 Scale 1:400
 Sheet 6 of 7
 Revision 0
 PLAN # 00000

CATCHBASIN ID	TRIBUTARY AREA ID	ICD TYPE	2YR HEAD (m)	100YR HEAD (m)	2YR FLOW (L/s)	100YR FLOW (L/s)
CB 103A	L103A	130 mm ORIFICE	1.38	1.66	42.1	46.2
CB 103B	L103B	83 mm ORIFICE	1.38	1.68	16.1	17.8
CB 104A	L104A	102 mm ORIFICE	1.38	1.63	24.3	25.3
CB 105A	L105A	135 mm ORIFICE	1.38	1.68	45.4	50.1
CB 107A	L107A	118 mm ORIFICE	1.38	1.68	27.3	30.1
CB 108A	L108A	102 mm ORIFICE	1.38	1.68	24.3	26.8

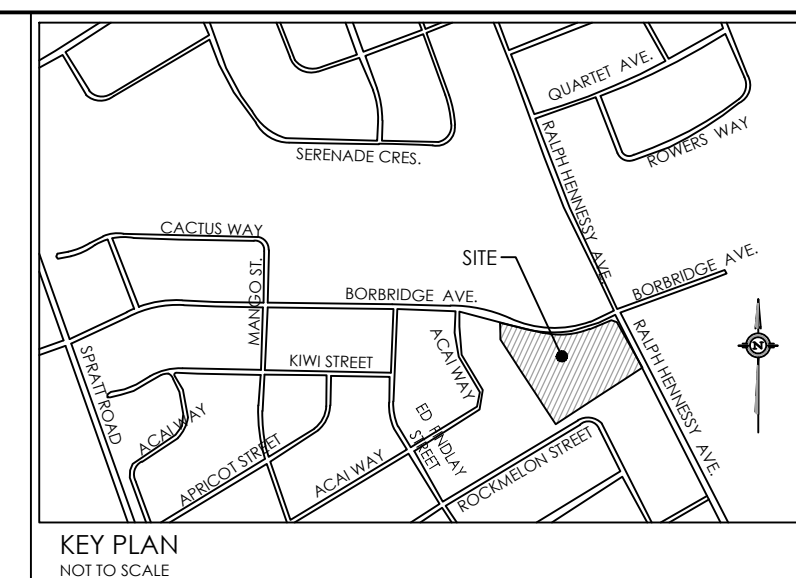

\U:\Projects\160402058\Design\Drawings\160402058 DB.dwg
 2024/11/13 10:20 AM by: [redacted]
 ORIGINAL SHEET ARCH-D