

NOKIA Ottawa Campus

570 March Rd, Kanata Ottawa ON K2K 2T6

BLOCK 6 AND
PART OF BLOCK 1
REGISTERED PLAN 4M442
AND
PART OF LOTS 8 AND 9
CONCESSION 4

Gensler

5005 Greenville Ave
Dallas TX 75206

Surveyor
Chris Gibson
Planning Consultant
Gibson@genstarchem.com
Civil Engineering
Gibson@genstarchem.com
Architectural Site Planning
Gibson@genstarchem.com
Mechanical Engineering
Gibson@genstarchem.com
Smith and Andersen
Mechanical Engineering
Elaine.guerra@smithandandersen.com
Smith and Andersen
Mechanical Engineering
Karl.mochner@smithandandersen.com
Landscape Planning
Cowan@smithandandersen.com
Structural Engineering
Jantzen@smithandandersen.com
Mobile Report
Joshua.baber@smithandandersen.com
Graduate Wind
Transportation Planning
Stern@smithandandersen.com

Date Description

2021.03.25

Lighting Simulation

Scale

City Project no: PC2023-0229

© 2021 Gensler

NOT FOR CONSTRUCTION

Project Name
Nokia Ottawa Campus

Project Number
027.7946.000

Description
Lighting Simulation

Scale

Scale

Description	Symbol	Avg	Max	Min	Max/Min	Avg/Min
Calc Zone #12	+	0.1 lux	0.1 lux	0.1 lux	1.0:1	1.0:1
Calc Zone #15	+	4.8 lux	12.3 lux	1.0 lux	12.3:1	4.8:1
Calc Zone #15	+	14.7 lux	24.7 lux	2.2 lux	11.2:1	6.7:1
Calc Zone #16	+	16.5 lux	21.5 lux	8.5 lux	2.5:1	1.9:1
Calc Zone #16	+	15.3 lux	31.9 lux	6.0 lux	5.3:1	2.6:1
Front Entrance DropOff	+	19 lux	26 lux	12 lux	2.2:1	1.6:1
Parking Rooftop	-	14 lux	56 lux	0 lux	N/A	N/A
Roadway Back Laneway	+	11 lux	28 lux	0 lux	N/A	N/A
Roadway Lifestyle Street	+	14 lux	29 lux	3 lux	9.7:1	4.7:1
Roadway March Entrance	+	11 lux	38 lux	2 lux	19.0:1	5.5:1
Volleyball Court	+	0 lux	0 lux	0 lux	N/A	N/A
Walkway Courtyard	+	9 lux	70 lux	0 lux	N/A	N/A
Walkway Lifestyle Legget Park	+	19 lux	39 lux	1 lux	39.0:1	19.0:1
Walkway Lifestyle South	+	12 lux	29 lux	2 lux	14.5:1	6.0:1
Walkway Lifestyle North	+	8 lux	17 lux	1 lux	17.0:1	8.0:1
Walkway March Corner	+	15 lux	34 lux	2 lux	17.0:1	7.5:1

Symbol	Description
A1	Asphalt
A2	Concrete
A3	Grass
A4	Gravel
A5	Water
A6	Wood Deck
A7	Stucco
A8	Brick
A9	Paint
A10	Plaster
A11	Insulation
A12	Roofing
A13	Cladding
A14	Window
A15	Door
A16	Light Fixture
A17	Plant
A18	Tree
A19	Shrub
A20	Groundcover
A21	Path
A22	Driveway
A23	Garage
A24	Basement
A25	Attic
A26	Roof
A27	Foundation
A28	Foundation
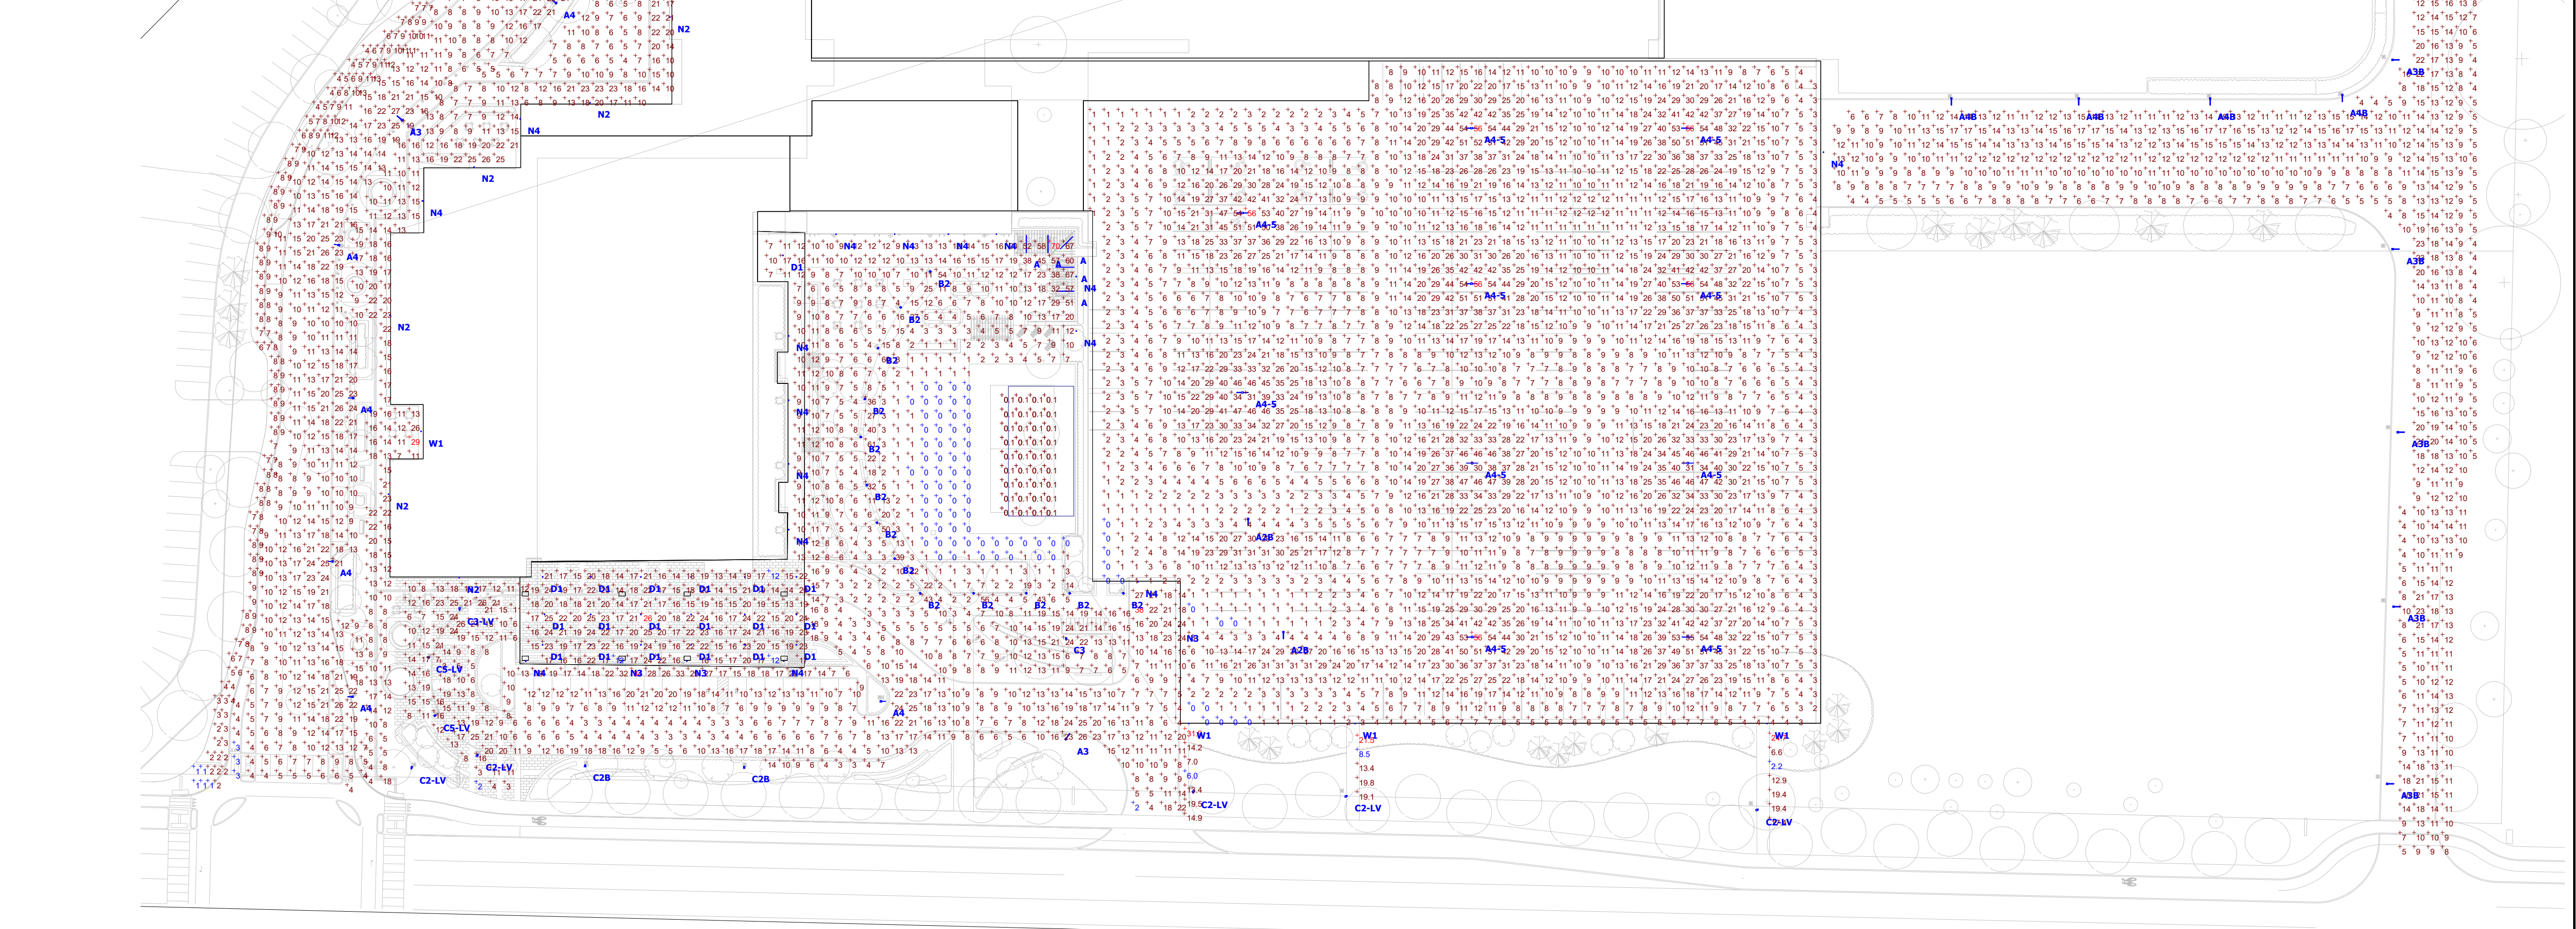

Plan View
Scale: 1 : 500

E-301

City Project no: PC2023-0229

© 2021 Gensler